


B NORTH TO SOUTH GRADE SECTION
A301 SCALE: 1/16" = 1'-0"

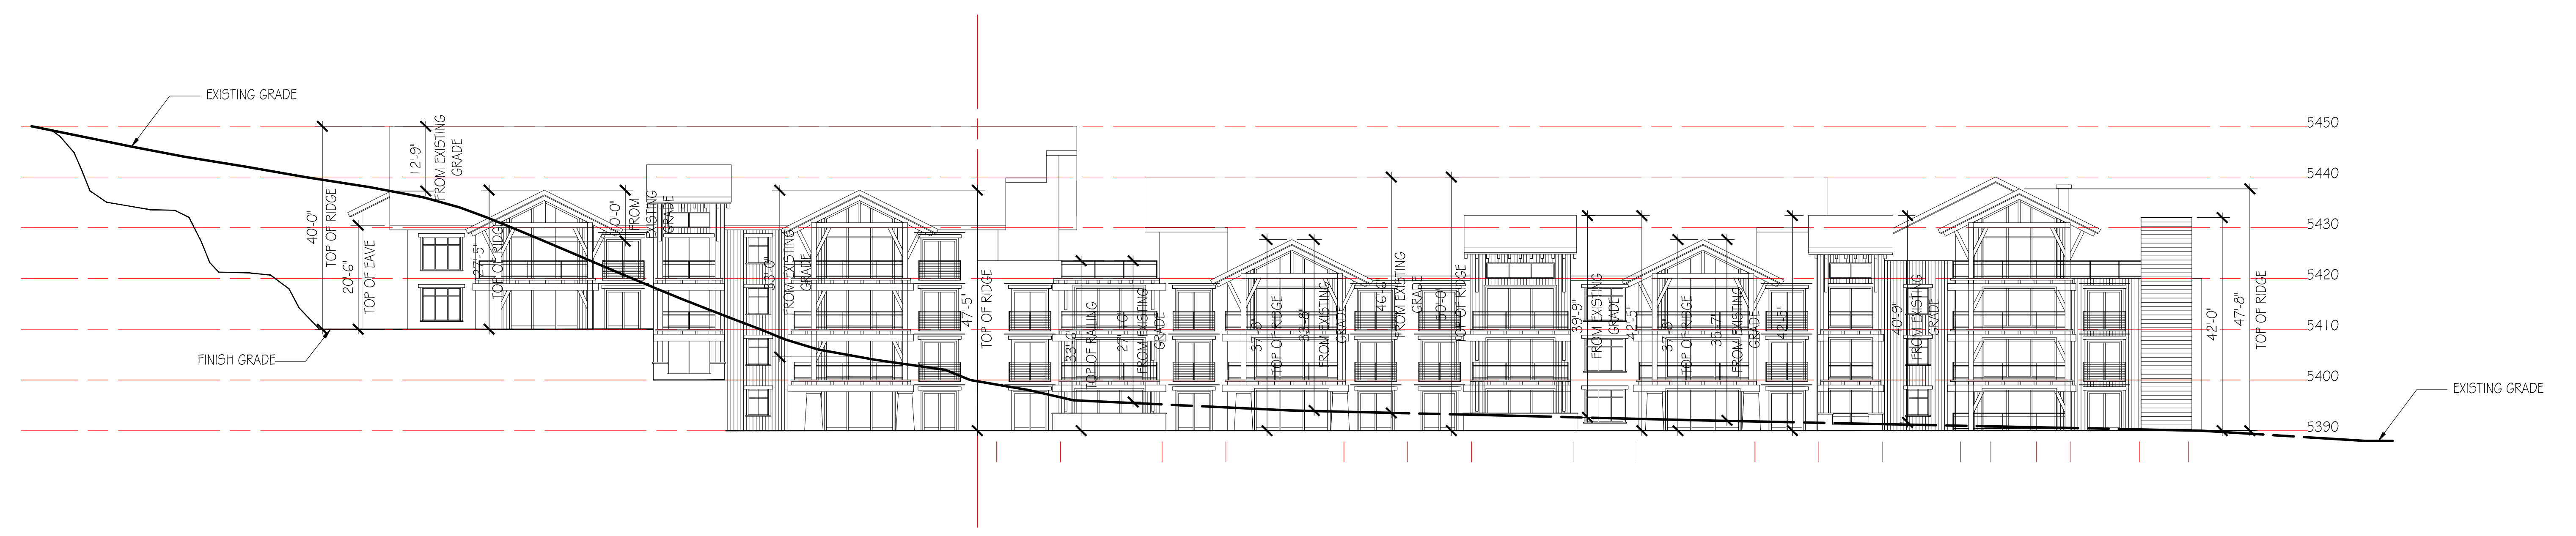

A EAST TO WEST GRADE SECTION
A301 SCALE: 1/16" = 1'-0"

OWNER: PINE CANYON LODGE, INC.
PROJECT: PINE CANYON CONDOMINIUM
LOCATION: 2803 NORDIC VALLEY WAY, EDEN, UTAH 84310
© Vanzeben Architecture. This drawing shall not be reproduced without consent of Vanzeben Architecture, nor shall it be used for any project other than the originally intended project.



GRADE SECTIONS

SHEET NUMBER:

A301

DATE: 10/12/14