


BLUE ACRES SUBDIVISION Phase-4 Storm Water Pollution Prevention Plan Exhibit

WEBER COUNTY, UTAH
JUNE 2014

STREETS TO BE SWEEPED WITHIN
1000 FEET OF CONSTRUCTION
ENTRANCE DAILY IF NECESSARY

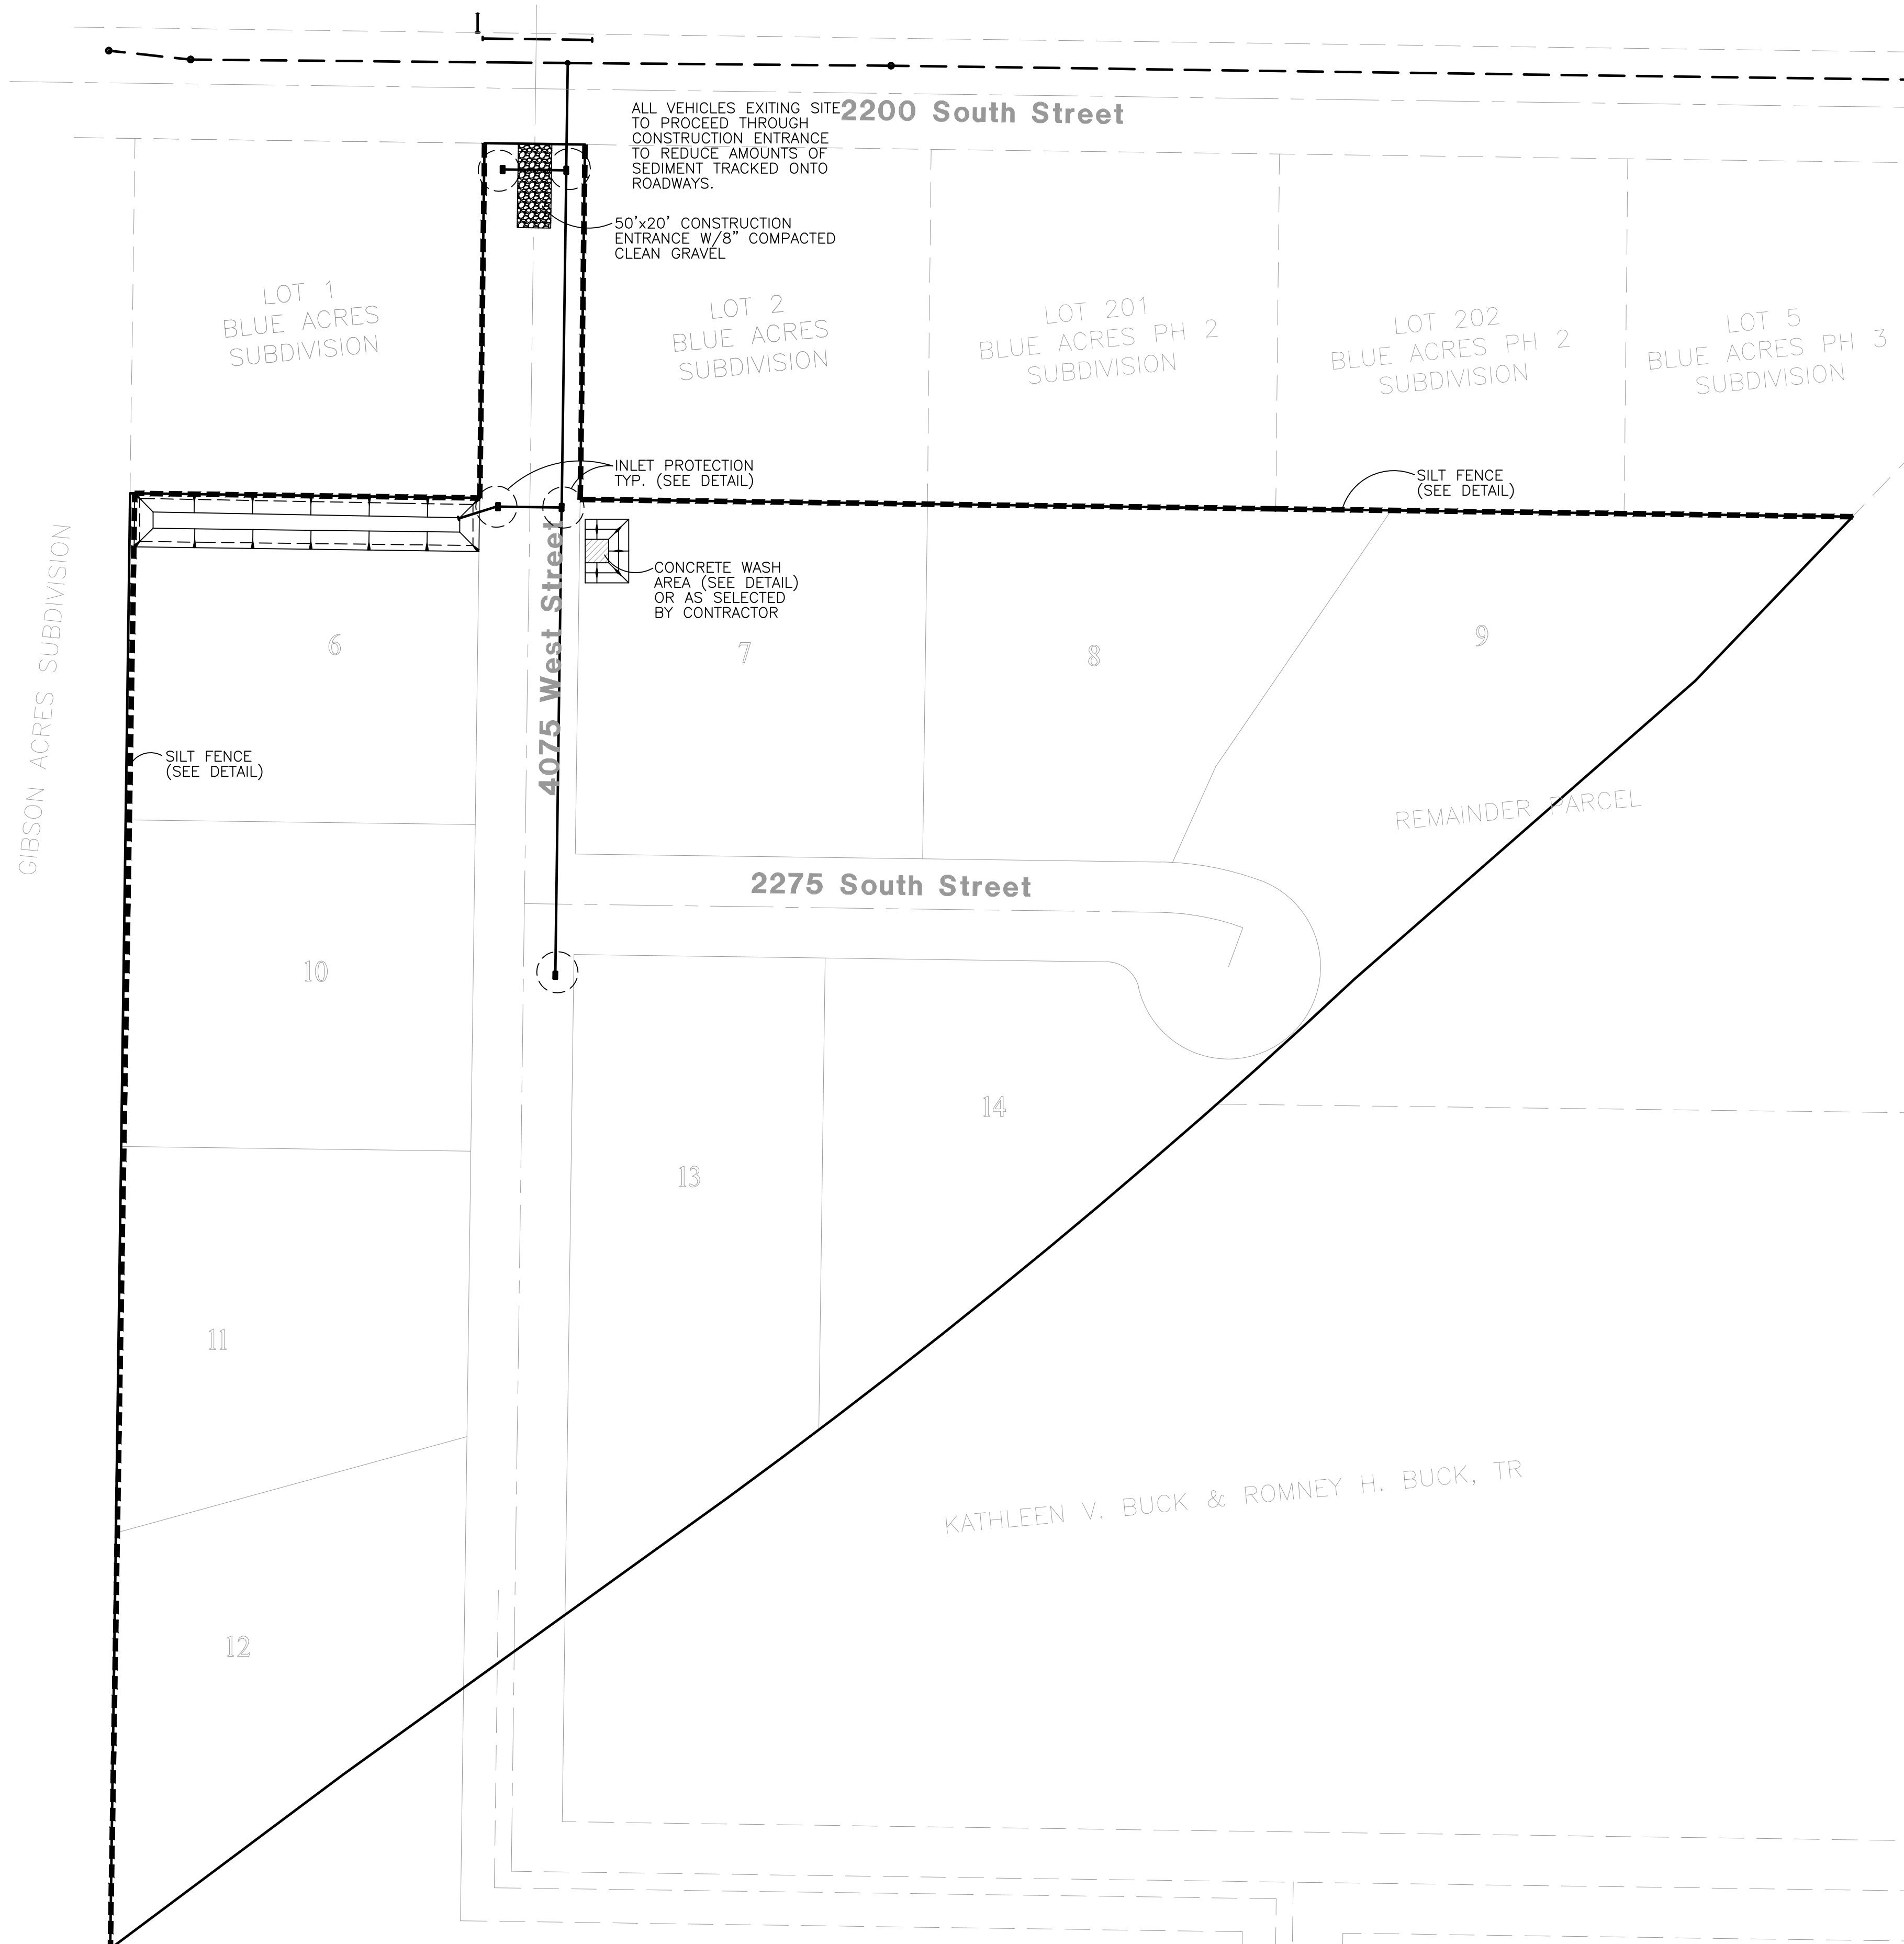


Vicinity Map
NOT TO SCALE




REVISIONS

DATE	DESCRIPTION
9-3-14 RH	Client Changes
1-12-15 RH	County Comments
1-20-15 RH	County Comments

Blue Acres Subdivision
Phase-4
WEBER COUNTY, UTAH
Storm Water Pollution
Prevention Plan Exhibit

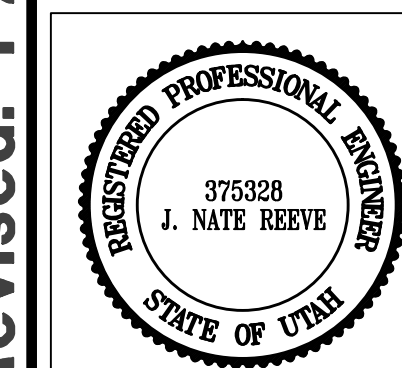

Project Info.
Engineer: J. NATE REEVE, P.E.
Drafter: R. HANSEN
Begin Date: JUNE 10, 2014
Name: BLUE ACRES SUBDIVISION PHASE-4
Number: 5036-01

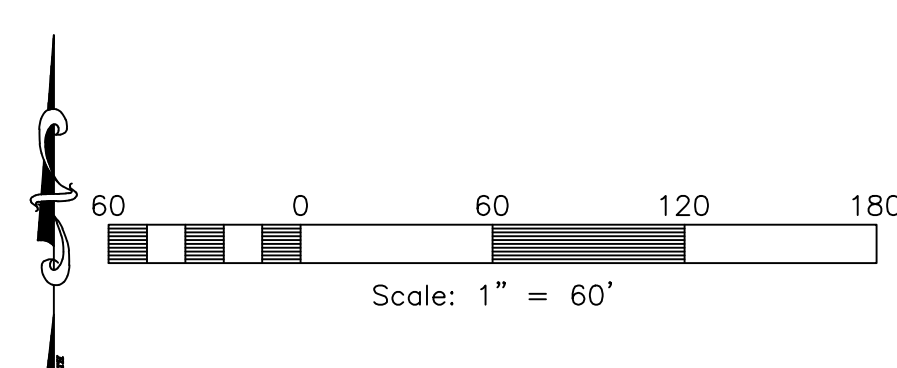

Construction Activity Schedule

PROJECT LOCATION	WEBER COUNTY, UTAH
PROJECT BEGINNING DATE	JUNE 2014
BMP'S DEPLOYMENT DATE	JUNE 2014
STORM WATER MANAGEMENT CONTACT / INSPECTOR	ROMNEY BUCK (801) 540-7235
SPECIFIC CONSTRUCTION SCHEDULE INCLUDING BMP CONSTRUCTION SCHEDULE TO BE INCLUDED WITH SWPPP BY OWNER/DEVELOPER	

Reeve & Associates, Inc. - Solutions You Can Build On

Revised: 1-20-15