
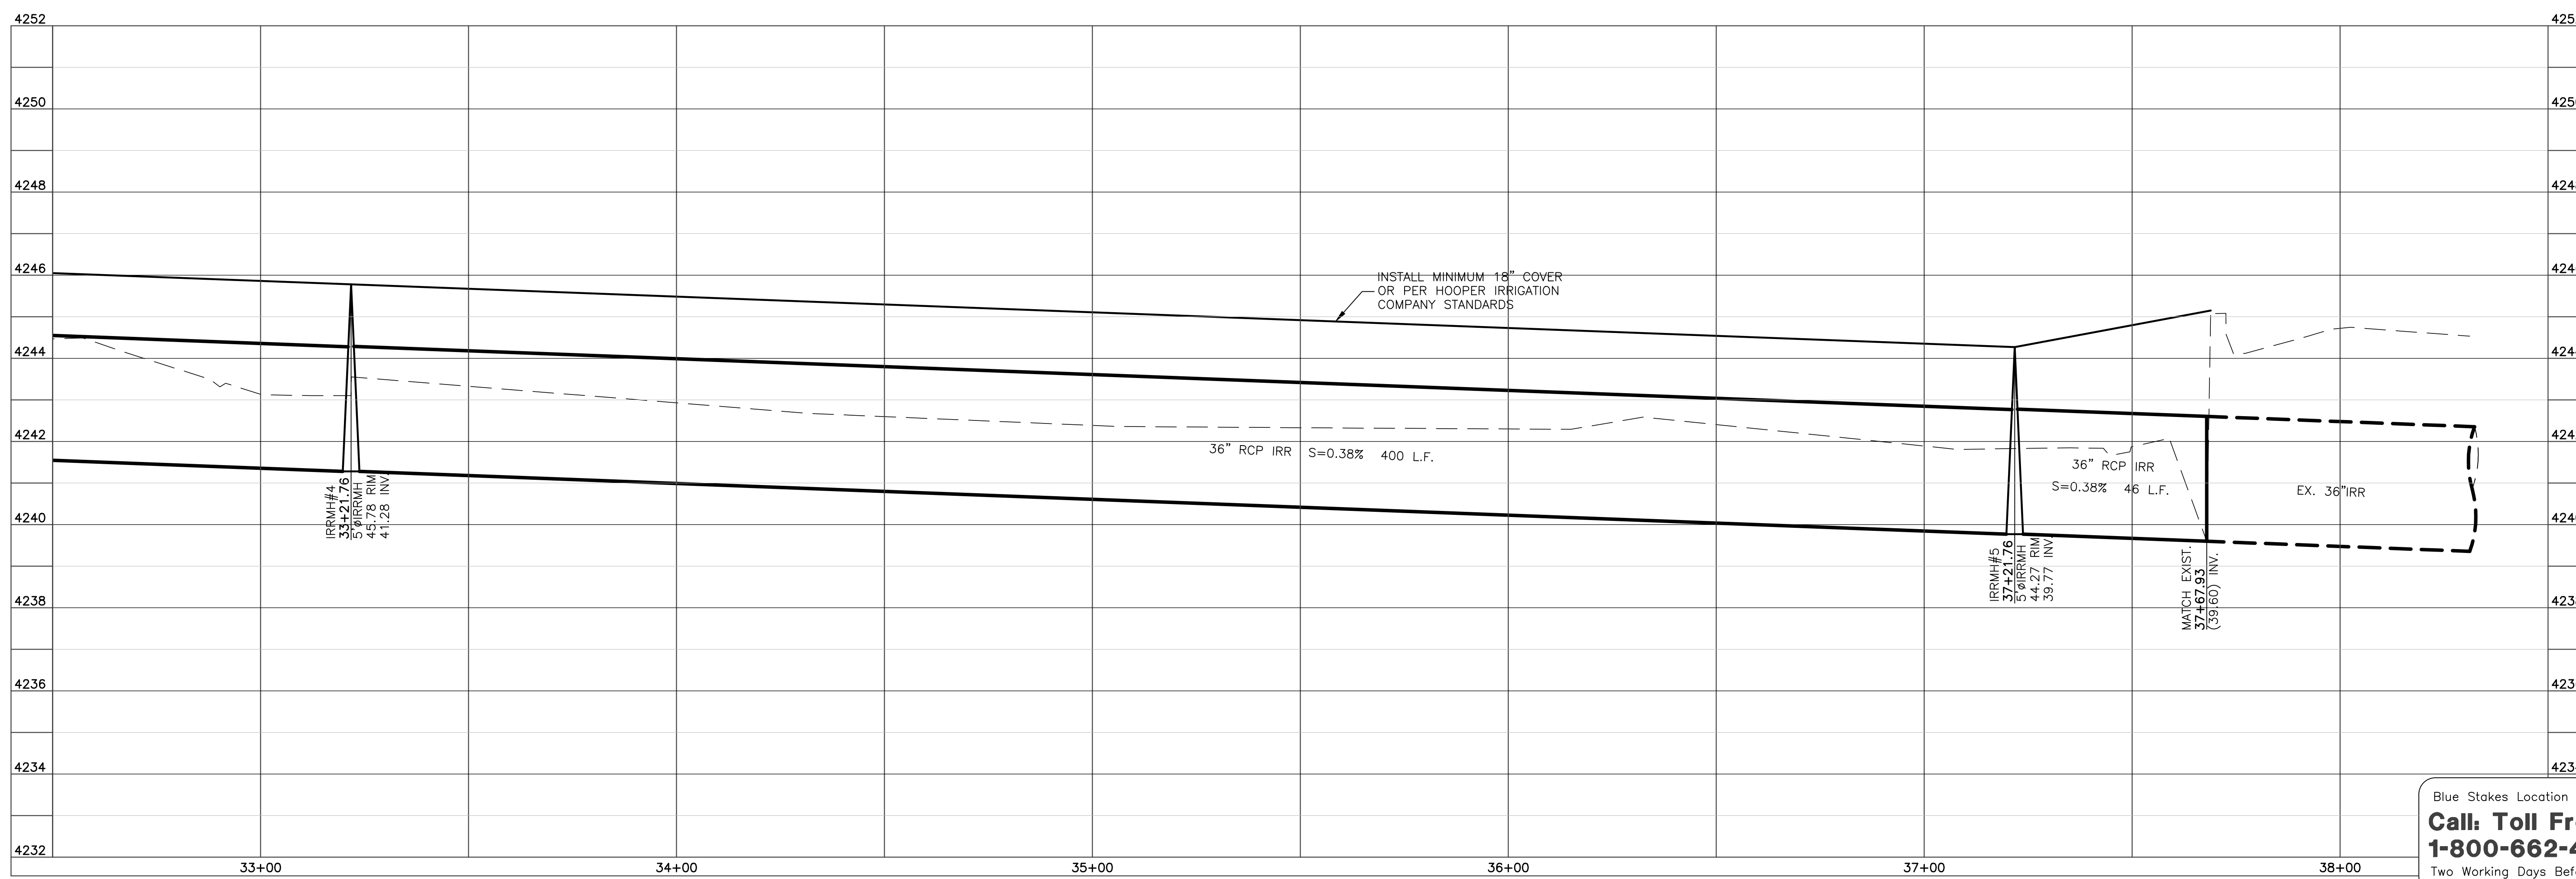
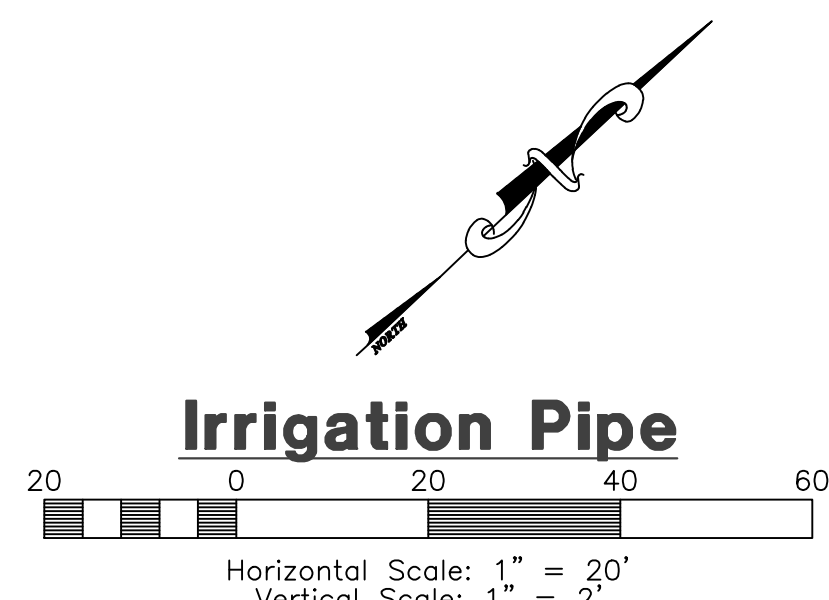


DATE	DESCRIPTION
6-23-15	RH County Comments
7-22-15	RH County Comments
9-17-15	RH County Comments
11-12-15	RH County Comments
11-25-15	RH County Comments
12-12-16	RH Hooper Irr. Comm.
1-17-17	RH New Owner

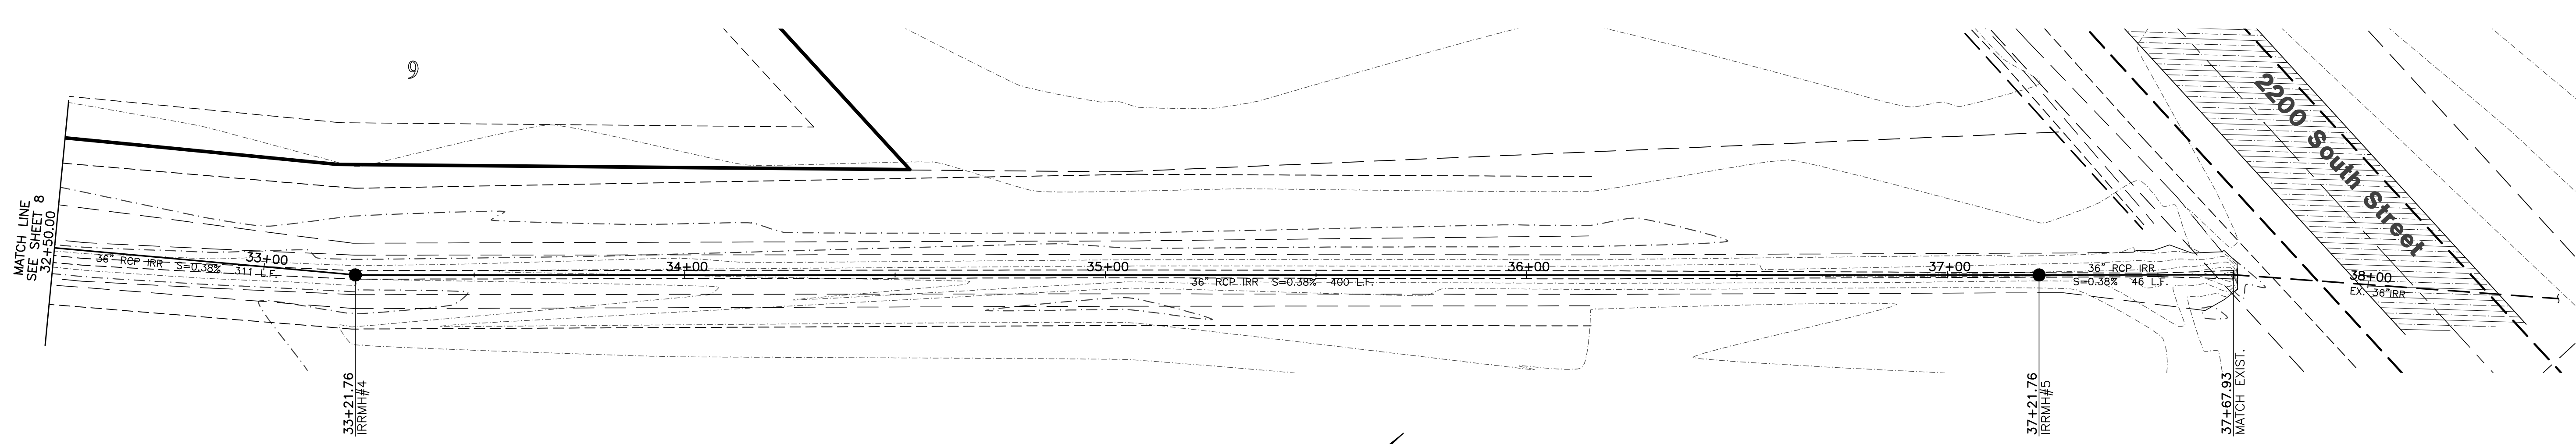

Blue Stakes Location Center  
**Call: Toll Free**  
**1-800-662-4111**  
 Two Working Days Before You Dig

**Cameron Crossing Subdivision**  
 WEBER COUNTY, UTAH  
**Irrigation Pipe**  
**32+50.00 - 38+50.00**

**Revised: 1-17-17**

**Project Info.**  
 Engineer: J. NATE REEVE, P.E.  
 Drafter: R. HANSEN  
 Begin Date: JUNE 10, 2014  
 Name: CAMERON CROSSING SUBDIVISION  
 Number: 3442-A47

Sheet **12**  
**9** Sheets