


MIKE FAVERO (BUILDER/OWNER)  
 801-710-2488 WILL BE THE  
 CONTACT AND WILL BE RESPONSIBLE  
 FOR CONDITIONS DUE TO  
 CONSTRUCTION

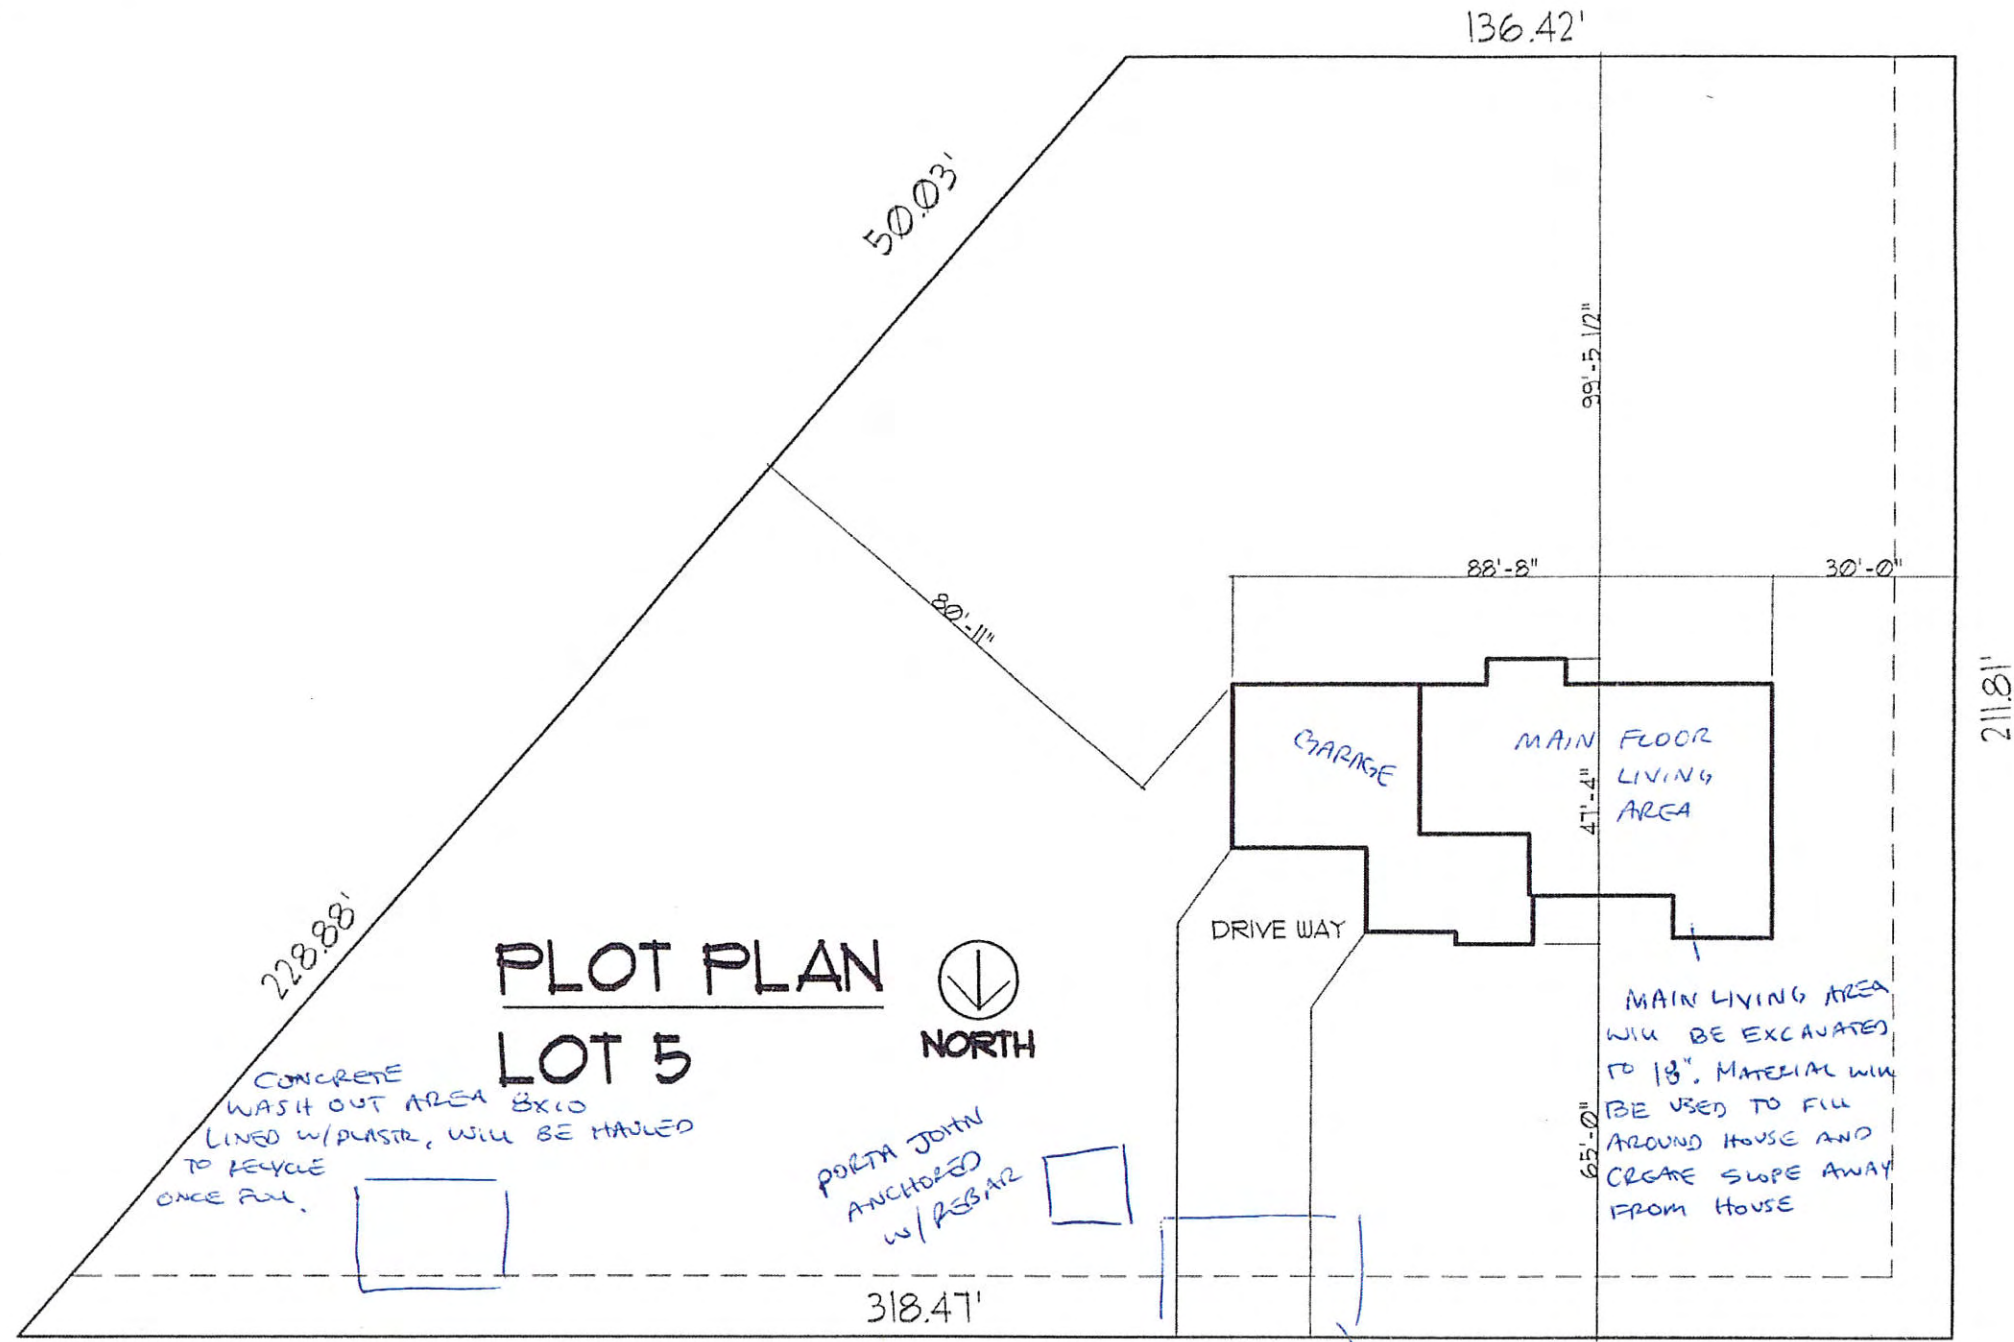

PROPER GRADING AND MARKING OF PROPERTY LINES WILL BE DONE TO PROTECT NEIGHBORING PROPERTY FROM BEING AFFECTED BY CONSTRUCTION ACTIVITY

MUD AND DIRT TRACKED ON ASPHALT WILL BE SCRAPPED AND SHOVELED OFF, NOT RINSED

2200 SOUTH STREET

LOT 5 - BLUE ACRES SUBDIVISION

SCALE 1" = 40'

TYPE B GRADING 2% GRADE 10' AWAY FROM HOUSE 20' LONG

CONSTRUCTION ENTRANCE 2" MINUS ROCK

THERE IS NO DRAINAGE DITCH OR SWELL.