




(ABOVE) PANORAMIC LOOKING SOUTH/WEST  
(LEFT) PARKING LOT LOOKING NORTH



**DANCING MOOSE FARM  
ART & ECOLOGY CENTER**

13485 EAST HWY 39  
HUNTSMVILLE, UT

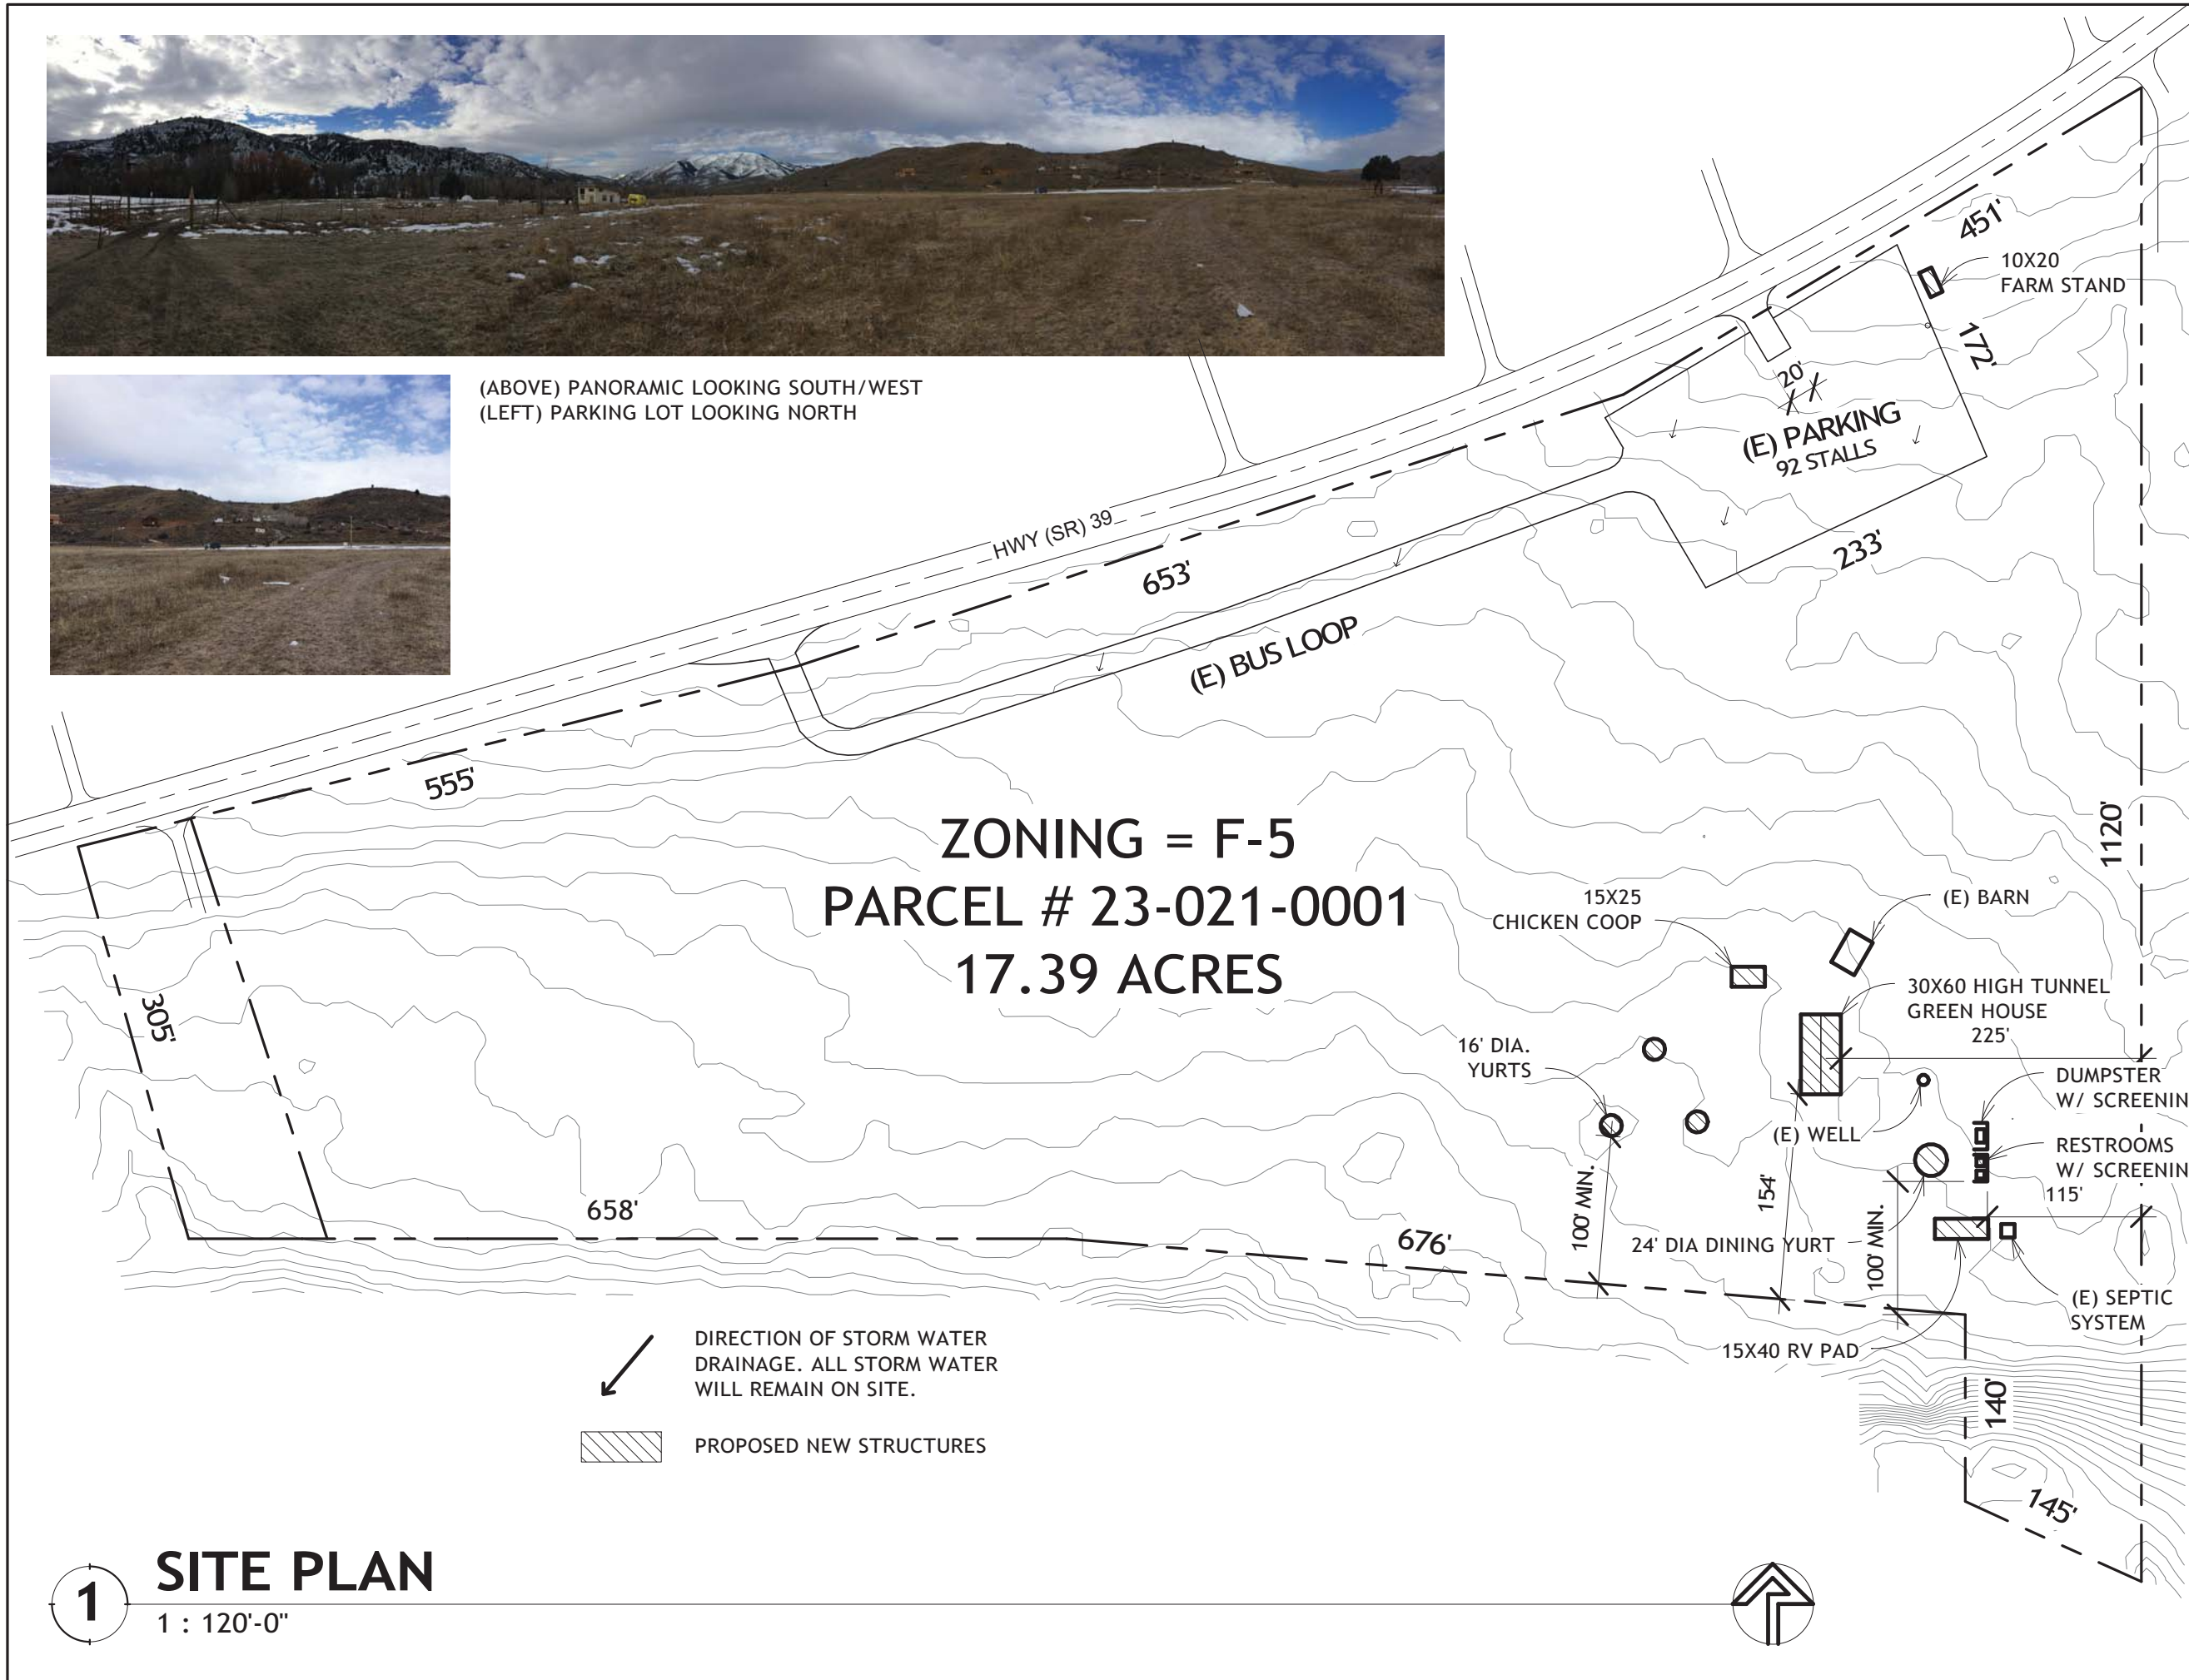

**1 SITE PLAN**  
1 : 120'-0"

|                  |          |             |
|------------------|----------|-------------|
| <b>SITE PLAN</b> |          |             |
| Project #        | 14-1180  | <b>A102</b> |
| Date             | 02-04-15 |             |