


Present: 9.86% covered by buildings
 Proposed: 15.88% covered by buildings


Smith Stone Supply
 1438 W. 3300 S.
 Ogden, Utah 84401

Owner:
 Michael R. Smith
 3027 W. 2650
 West Haven, Ut
 84401-9000

Prepared by:
 James D. Hurt
 1438 W. 3300 S.
 Ogden, Utah 84401

Scale: 1" = 50'

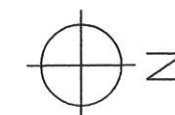

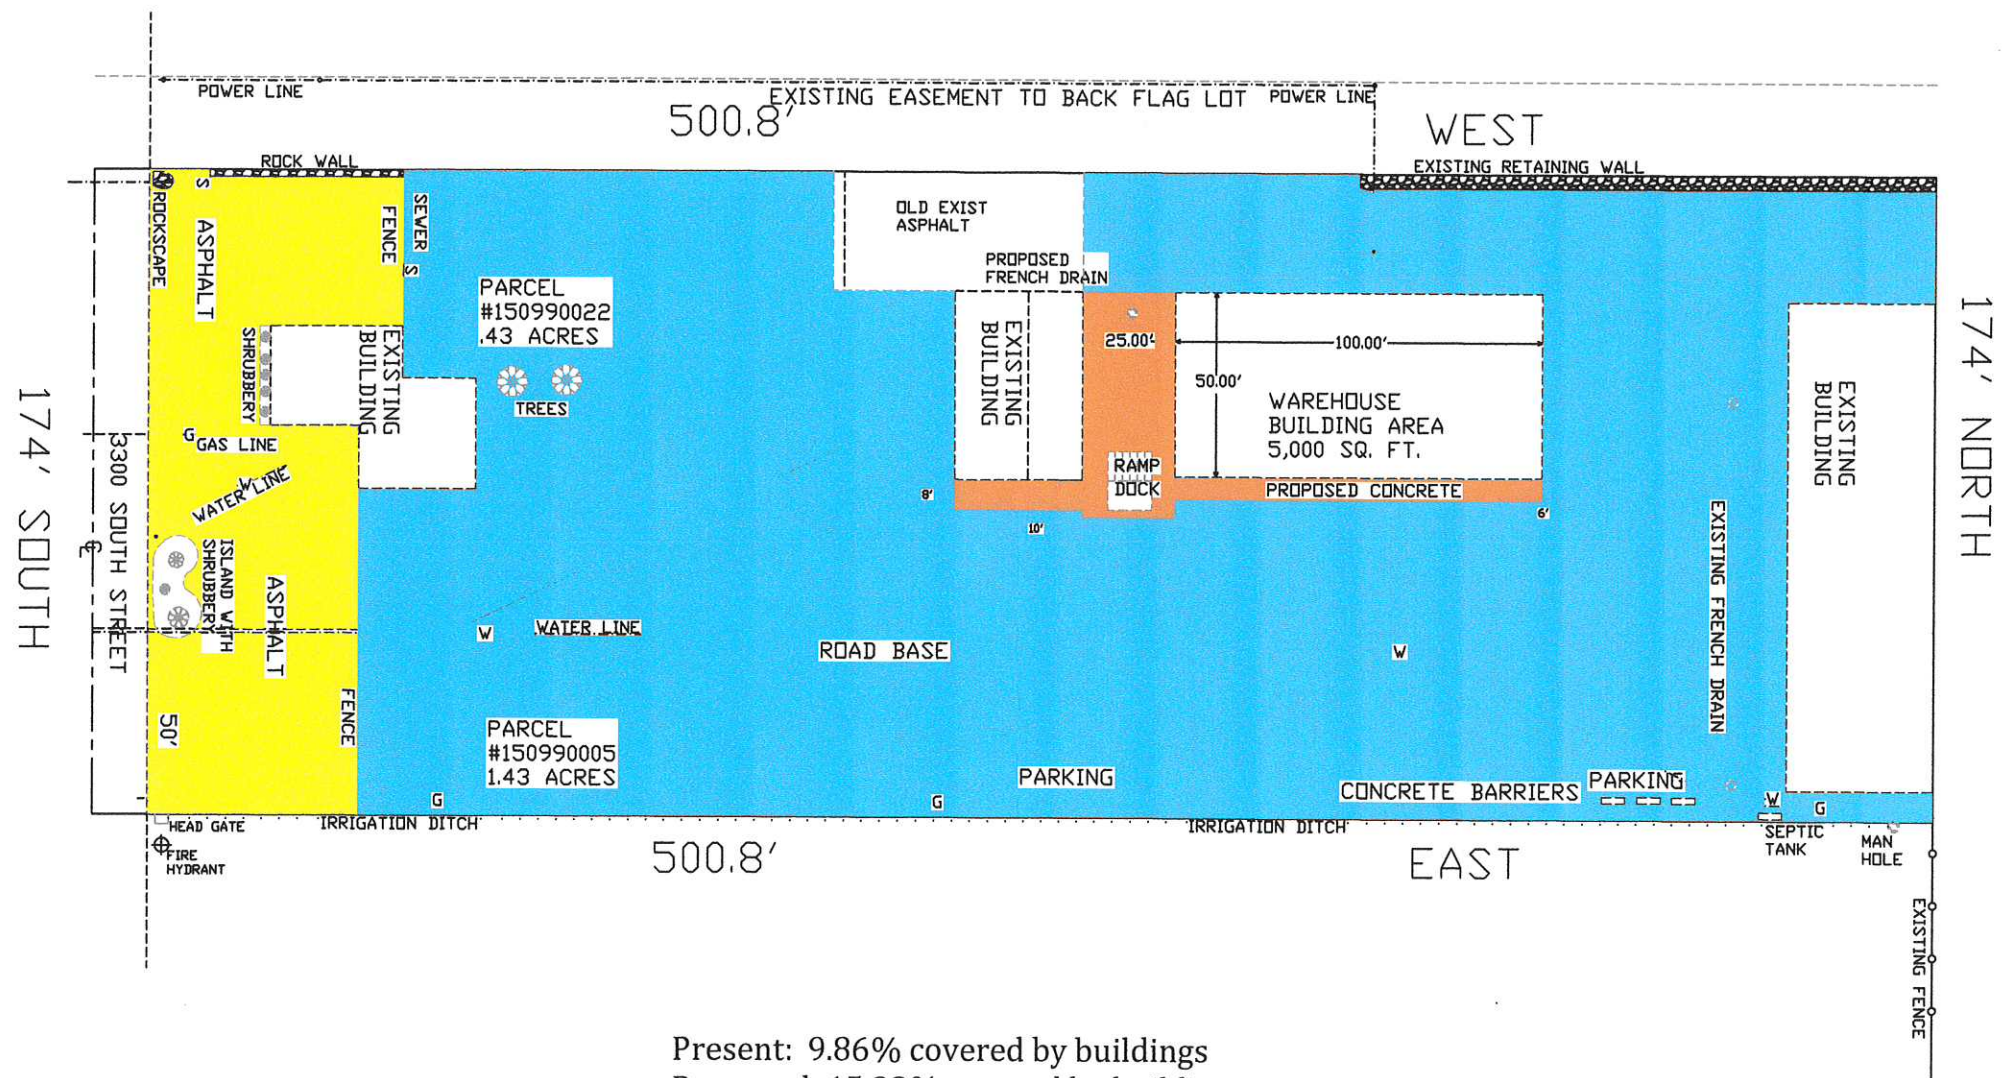

Present: 9.86% covered by buildings
 Proposed: 15.88% covered by buildings

Smith Stone Supply
 1438 W. 3300 S.
 Ogden, Utah 84401

Owner:
 Michael R. Smith
 3027 W. 2650
 West Haven, Ut
 84401-9000

Prepared by:
 James D. Hurt
 1438 W. 3300 S.
 Ogden, Utah 84401

Scale: 1" = 50'

