



VICINITY MAP
Not to Scale

NOTES

- 10' Public Utility and Drainage Easements along the Front Property line and across all of Parcels A-J.
- Due to the topography and the location of this subdivision all owners will accept responsibility for any storm water runoff from the road adjacent to this property until curb and gutter is installed.
- Lowest Finished Floor Elevation (LFFE) to be a maximum of 3.0' below Existing Grade or 4.0' below the Top Back of curb at the Lowest corner of the Lot whichever is higher.

BENCHMARK

Brass Cap Section Monument located in the South East Quarter Corner of Section 16, T6N, R2W, SLB&M, U.S. (Found Brass Cap Monument in good condition dated 1963).

Legend

- Monument to be set
- Found Centerline Monument
- (Rad.) Radial Line
- (N/R) Non-Radial Line
- PUE Public Utility Easement
- PU&DE Public Utility & Drainage Easement
- Fence
- Buildable Area
- Floodplain
- Easement
- Boundary
- Buildable area
- Bank of Slough
- Existing Boundary
- FEMA FIRM Cross Section
- FEMA FIRM Zone AE Boundary
- Set Hub & Tack
- A Nail will be set in Curb
- Extension of Property
- Set 5/8" x 24" Long Rebar & Cap w/ Lathe
- Section Corner

Riverbend Farms Phase 2

A Cluster Subdivision

A part of the West 1/2 of Section 15 and the Southeast 1/4 of Section 16,
T6N, R2W, SLB&M, U.S. Survey, Weber County, Utah
April, 2025

NARRATIVE

This Subdivision plat was requested by Edward Grappa for the purpose of creating 26 residential Lots, 1 Agricultural preservation parcel (L) and 2 common Area parcels (I and J).

Basis of Bearings for this Subdivision is N 89°23'10" W between the Reference Monument for the Southeast corner of Section 16 and the reference monument for the South east corner of Section 15.

Complete boundary retracement and exterior boundary details can be found on a Survey filed with Weber County Surveying department as Filing #7248.

Property corners were monumented as depicted on this plat.

ACKNOWLEDGMENT

State of Utah
County of Weber

The foregoing instrument was acknowledged before me this _____ day of 2025 by
David Lowry _____

Residing At: _____ A Notary Public commissioned in Utah

Commission Number: _____

Commission Expires: _____ Print Name

BOUNDARY DESCRIPTIONS

A part of the Southeast Quarter of Section 16, and the West Half of Section 15, Township 6 North Range 2 West, Salt Lake Base and Meridian,

Beginning at a point 22.60 feet South 89°19'36" East along the Calculated Section Line and 861.37 feet North 0°40'24" East from the Southeast corner of said Section 16; and running thence South 89°07'36" West 372.42 feet to the Southeast corner of Riverbend Farms Phase 1; thence nine (9) courses along the Eastern Boundary of said Phase 1 as follows: (1) North 12°05'54" East 116.50 feet to a point of non-tangent curvature, (2) Southeasterly along the arc of a 333.00 foot radius curve to the left a distance of 58.14 feet (Central Angle equals 10°00'12" and Long Chord bears South 82°52'58" East 58.07 feet); (3) North 02°06'56" East 66.00 feet; (4) North 09°59'56" East 332.82 feet; (5) North 10°08'45" East 247.85 feet; (6) North 10°09'12" East 242.74 feet; (7) North 07°24'45" East 66.00 feet; (8) North 82°37'58" West 51.23 feet; and (9) North 07°22'02" East 104.62 feet; thence South 81°52'12" East 169.95 feet; thence South 83°35'30" East 177.74 feet; thence South 07°12'02" West 171.33 feet; thence North 82°37'58" West 17.84 feet; thence South 09°37'52" West 735.35 feet; thence South 01°41'09" West 111.91 feet; thence South 89°07'36" West 7.95 feet; thence South 0°52'24" East 105.00 feet to the Point of Beginning


Contains 7.81 Acres More or Less

Together with:


Beginning at a point on the East Boundary of Open Space G, Riverbend Farms Phase 1 said point being 633.05 feet South 89°19'36" East along the Calculated Section Line and 2037.60 feet North 0°40'24" East from the Southeast corner of said Section 16; and running thence four (4) courses along the West and North Boundaries of said Parcel G as follows: (1) North 00°43'36" East 10.00 feet; (2) South 89°16'24" East 52.52 feet; (3) North 04°50'20" East 304.09 feet; and (4) North 85°09'40" West 230.87 feet; thence North 04°50'20" East 129.02 feet; thence North 07°17'55" East 251.26 feet; thence North 05°35'21" East 315.19 feet; thence South 78°21'25" East 544.27 feet; thence South 46°24'03" West 152.38 feet; thence South 40°28'27" West 102.35 feet to a point of curvature to the left having a radius of 100.00 feet; thence Southerly along said arc 140.66 feet, Central Angle equals 80°35'22" and Long Chord bears South 00°10'46" West 129.34 feet; thence South 40°06'55" East 107.11 feet; thence South 56°17'58" East 95.63 feet; thence South 56°36'08" East 107.75 feet; thence South 47°45'12" East 14.77 feet; thence South 00°09'34" West 403.63 feet; thence North 89°16'24" West 526.00 feet to the POINT OF BEGINNING

Containing 10.81 acres, more or less.

Riverbend Farms Phase 1 Open Space G

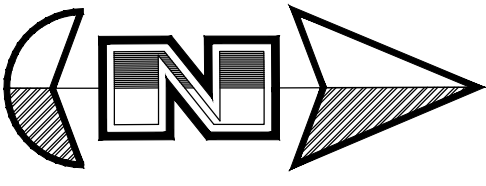

Scale: 1" = 100'

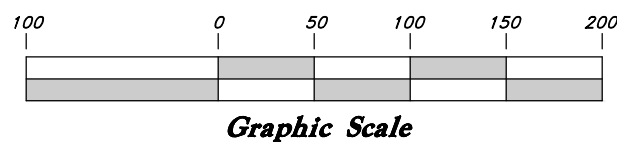

FLOOD ZONE NOTE

Said described property is located within an area having a Zone Designation X (No Shading), Zone X (Shading) and Zone AE (Hatched) and by the Secretary of Housing and Urban Development, on Flood Insurance Rate Map No. 49057C0193F, with a revision date of November 30, 2023, for Community Number 490187, in Weber County, State of Utah, which is the current Flood Insurance Rate Map for the community in which said property is situated.

AGRICULTURAL NOTE

Agriculture is the preferred use in the agricultural zones. Agricultural operations as specified in the Land Use Code for a particular zone are permitted at any time including the operation of farm machinery and no allowed agricultural use shall be subject to restrictions on the basis that it interferes with activities of future residents of this subdivision.

WEBER COUNTY PLANNING COMMISSION APPROVAL

This is to certify that this subdivision plat was duly approved by the Weber County Planning Commission.

Signed this _____ day of _____, 2025.

Chairman, Weber County Planning Commission

WEBER COUNTY SURVEYOR

I hereby certify that the Weber County Surveyor's Office has reviewed this plat and all conditions for approval by this office have been satisfied. The approval of this plat by the Weber County Surveyor does not relieve the Licensed Land Surveyor who executed this plat from the responsibilities and/or liabilities associated therewith.

Signed this _____ day of _____, 2025.

Weber County Surveyor

WEBER COUNTY ENGINEER

I hereby certify that the required public improvement standards and drawings for this subdivision conform with County standards and the amount of the financial guarantee is sufficient for the installation of these improvements.

Signed this _____ of _____, 2025

Weber County Engineer

WEBER COUNTY ATTORNEY

I have examined the financial guarantee and other documents associated with this subdivision plat, and in my opinion they conform with the County Ordinance applicable thereto and now in force and effect.

Signed this _____ day of _____, 2025.

Weber County Attorney

DEVELOPER:
Riverbend Farms Community LLC
1740 E Combe Rd., Suite 2,
South Ogden, UT 84403

SURVEYOR:
Great Basin Engineering, Inc.
c/o Andy Hubbard, PLS
5746 South 1475 East Suite 200
Ogden, Utah 84405
(801) 394-4515

SURVEYOR'S CERTIFICATE

I, Andy Hubbard, do hereby certify that I am a Professional Land Surveyor in the State of Utah, and that I hold Licence No. 6242920 in accordance with Title 58, Chapter 22, of the Professional Engineers and Professional Land Surveyors Licensing Act. I also certify that I have completed a survey of the property described herein in accordance with Section 17-23-17 and that I have verified all measurements shown hereon this plat of Riverbend Farms Phase 2 in Weber County, Utah and that it has been correctly drawn to the designated scale and is a true and correct representation of the following description of lands included in said subdivision, based on data compiled from records in the Weber County Recorder's Office. Monuments have been found or placed as represented on this plat. I furthermore certify that all lots within this Subdivision heretofore meet all current lot width and area requirements of the Weber County Zoning Ordinance.

Signed this _____ day of _____, 2025

6242920
License No.

Andy Hubbard

OWNERS DEDICATION

We the undersigned owners of the herein described tract of land, do hereby set apart and subdivide the same into lots and streets as shown on the plat and name said tract Riverbend Farms Phase 2 Subdivision and do hereby dedicate and grant to Weber County a perpetual right and easement on and over the agriculture preservation parcel L, to guarantee to Weber County that the agriculture preservation parcels remain open and undeveloped except for approved agricultural, recreational, Secondary Water and storm water purposes except to be used and maintained by the owner of said parcel(s) for approved agricultural purposes, and Secondary Water purposes, and also do grant and dedicate a perpetual right and easement over, upon and under the lands designated hereon as Common Open Space and/or public utility easements, the same to be used for the maintenance and operation of Sanitary Sewer lines and Structures, Storm Drainage Lines and Structures and/or public utility service lines and storm drainage facilities, whichever is applicable as may be authorized by the governing authority, we also dedicate and grant to Weber County, all those parts or portions of said tract designated as Trail Easement, the same to be used as a public trail for pedestrian ingress and egress as may be authorized by the governing authority.

We also do hereby dedicate, grant and convey to the Owners Association the Parcels referred to as Common Open Spaces parcels I, through J, and also dedicate and grant a perpetual right and easement over, upon and under the lands designated hereon as Open Spaces I through J and Agricultural Parcel L for Secondary Water Facilities, Storm Water Detention, Agricultural uses and purposes. The same to be used for the maintenance and operation of storm drainage facilities, Secondary Water facilities as applicable as may be authorized by the governing authority, with no residential buildings or structures being erected within such parcels as shown hereon which is defined in the Covenants, Conditions, and Restrictions (CC&R's) for this development, and additionally dedicate and convey to Weber County a perpetual open space easement on, under, and over all parcels and areas denoted as open space parcels or areas to guarantee to the public that those parcels and areas remain open and undeveloped in a manner consistent with the approved open space plan; We also grant and dedicate a perpetual right and easement over, upon and under the lands designated hereof as public utility and drainage easements the same to be used for the installation maintenance and operation of public utility service lines, storm drainage facilities, irrigation canals or for the perpetual preservation of water channels in their natural state whichever is applicable as may be authorized by the governing authority, with no buildings or structures being erected within such easements; and further dedicate to public use all those parts or portions of said tract of land designated as streets, the same to be used as public thoroughfares.

Signed this _____ Day of _____, 2025.

— Riverbend Farms Community, LLC —

David Lowry — Manager

1740 E Combe Rd., Suite 2,
South Ogden, UT 84403

ACKNOWLEDGMENT

State of Utah
County of }

The foregoing instrument was acknowledged before me this _____ day of _____ 2025 by _____ David Lowry—Manager

Residing At: _____ A Notary Public commissioned in Utah

Commission Number: _____

Commission Expires: _____ Print Name

Sheet 1 of 2

WEBER COUNTY RECORDER

ENTRY NO. _____ FEE PAID _____
RECORDED _____, AT _____
IN BOOK _____ OF OFFICIAL
RECORDS, PAGE _____, RECORDED
FOR _____


WEBER COUNTY RECORDER

BY: _____ DEPUTY

GREAT BASIN ENGINEERING
5746 SOUTH 1475 EAST OGDEN, UTAH 84403
MAIN (801) 394-4515 SLIC (801) 521-0222 FAX (801) 392-7544
WWW.GREATBASINENGINEERING.COM

Property line Curve Data					
Curve #	Delta	Radius	Length	Chord Direction	Chord Length
C1	2°59'20"	267.00'	13.93'	N 89°22'44" W	13.93'
C2	90°00'00"	10.50'	16.49'	S 44°07'36" W	14.85'
C3	6°00'52"	230.00'	24.14'	S 2°08'02" W	24.13'
C4	4°43'09"	230.00'	18.94'	S 7°30'03" W	18.94'
C5	92°29'36"	10.50'	16.95'	S 36°23'10" E	15.17'
C6	87°30'24"	10.50'	16.04'	N 53°36'50" E	14.52'
C7	10°44'02"	170.00'	31.85'	N 4°29'37" E	31.80'
C8	90°00'00"	10.50'	16.49'	N 45°52'24" W	14.85'
C9	2°59'20"	333.00'	17.37'	S 89°22'44" E	17.37'
C10	10°00'12"	333.00'	58.14'	S 82°52'58" E	58.07'


Center line Curve Data					
Curve #	Delta	Radius	Length	Chord Direction	Chord Length
C100	2°59'20"	300.00'	15.65'	S 89°22'44" E	15.65'
C101	10°44'02"	200.00'	37.47'	N 4°29'37" E	37.41'

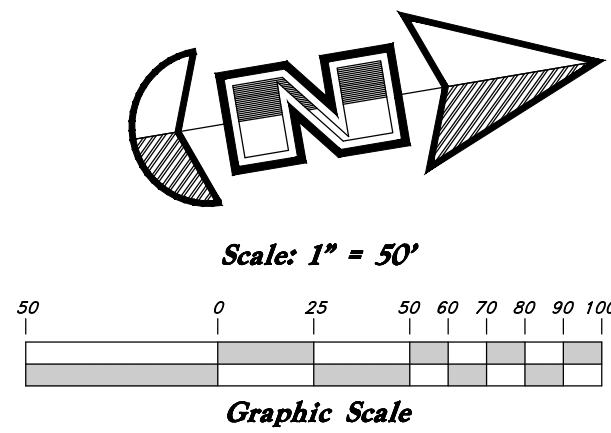

Riverbend Farms Phase 2

A Cluster Subdivision
A part of the West 1/2 of Section 15 and the Southeast 1/4 of Section 16,
T6N, R2W, SLB&M, U.S. Survey, Weber County, Utah
April, 2025

- Legend**
- Monument to be set
 - Found Centerline Monument (Rad.) Radial Line (N/R) Non-Radial Line
 - PUE Public Utility Easement
 - PU&DE Public Utility & Drainage Easement
 - Fence
 - Buildable Area
 - Floodplain
 - Easement
 - Boundary
 - Buildable area
 - Bank of Slough
 - Existing Boundary
 - FEMA FIRM Cross Section
 - FEMA FIRM Zone AE Boundary
 - Set Hub & Tack
 - A Nail will be set in Curb
 - Extension of Property
 - Set 5/8"x 24" Long Rebar & Cap w/ Lathe
 - Section Corner

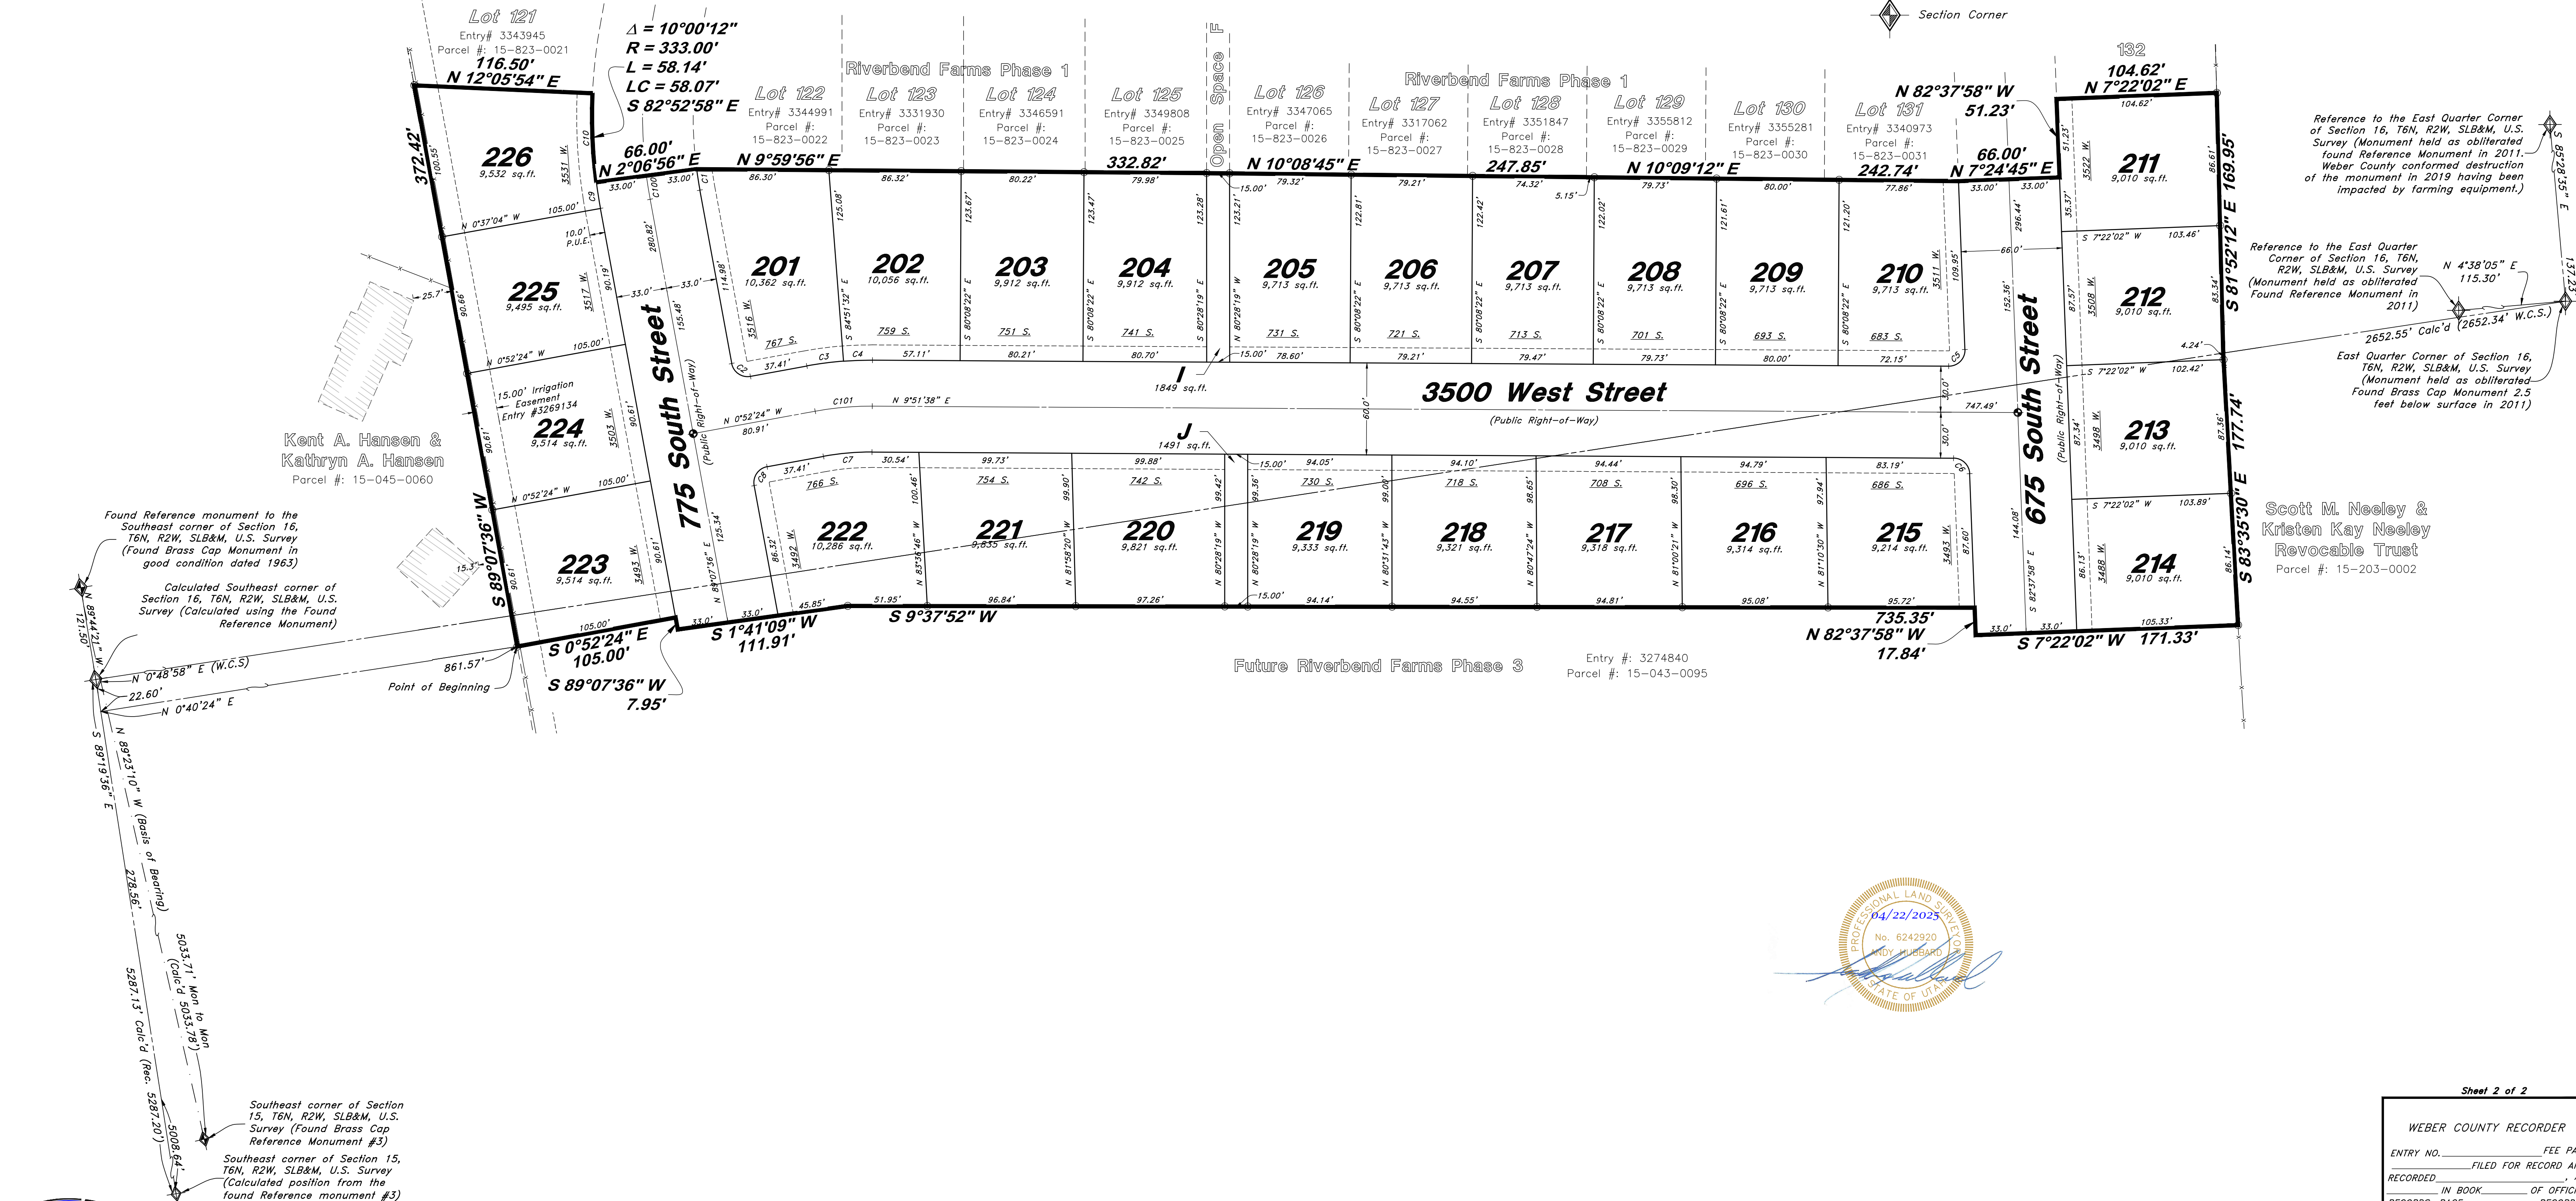

GREAT BASIN ENGINEERING
5746 SOUTH 1475 EAST OGDEN, UTAH 84403
MAIN (801) 394-4315 SLIC (801) 521-0222 FAX (801) 392-7544
WWW.GREATBASINENGINEERING.COM



SURVEYOR:
Great Basin Engineering, Inc.
c/o Andy Hubbard, PLS
5746 South 1475 East Suite 200
Ogden, Utah 84405
(801) 394-4515

Sheet 2 of 2

WEBER COUNTY RECORDER

ENTRY NO. _____ FEE PAID _____

RECORDED _____ FILED FOR RECORD AND _____ AT _____

RECORDS, PAGE _____ OF OFFICIAL _____

FOR _____

WEBER COUNTY RECORDER

BY: _____ DEPUTY _____