

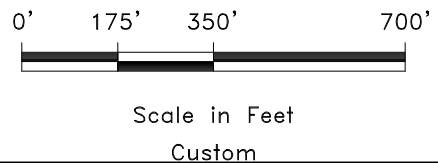


R:\201 - LEWIS HOMES\THE BRIDGES\CLIENT DISTRIBUTION\DATA OUT\GENEVA\BRIDGES ROADS AND FG CONTOURS PRELIMINARY EXHIBIT.DWG

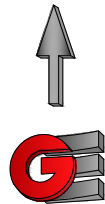

ROADWAY OVERVIEW		Revisions		Date: 5-13-25	
THE BRIDGES		Date	Description	Scale: Custom	
PROJECT ADDRESS				Designed: KAN	
EDED, WEBER, UTAH				Drafted: KAN	
				Checked: RC	

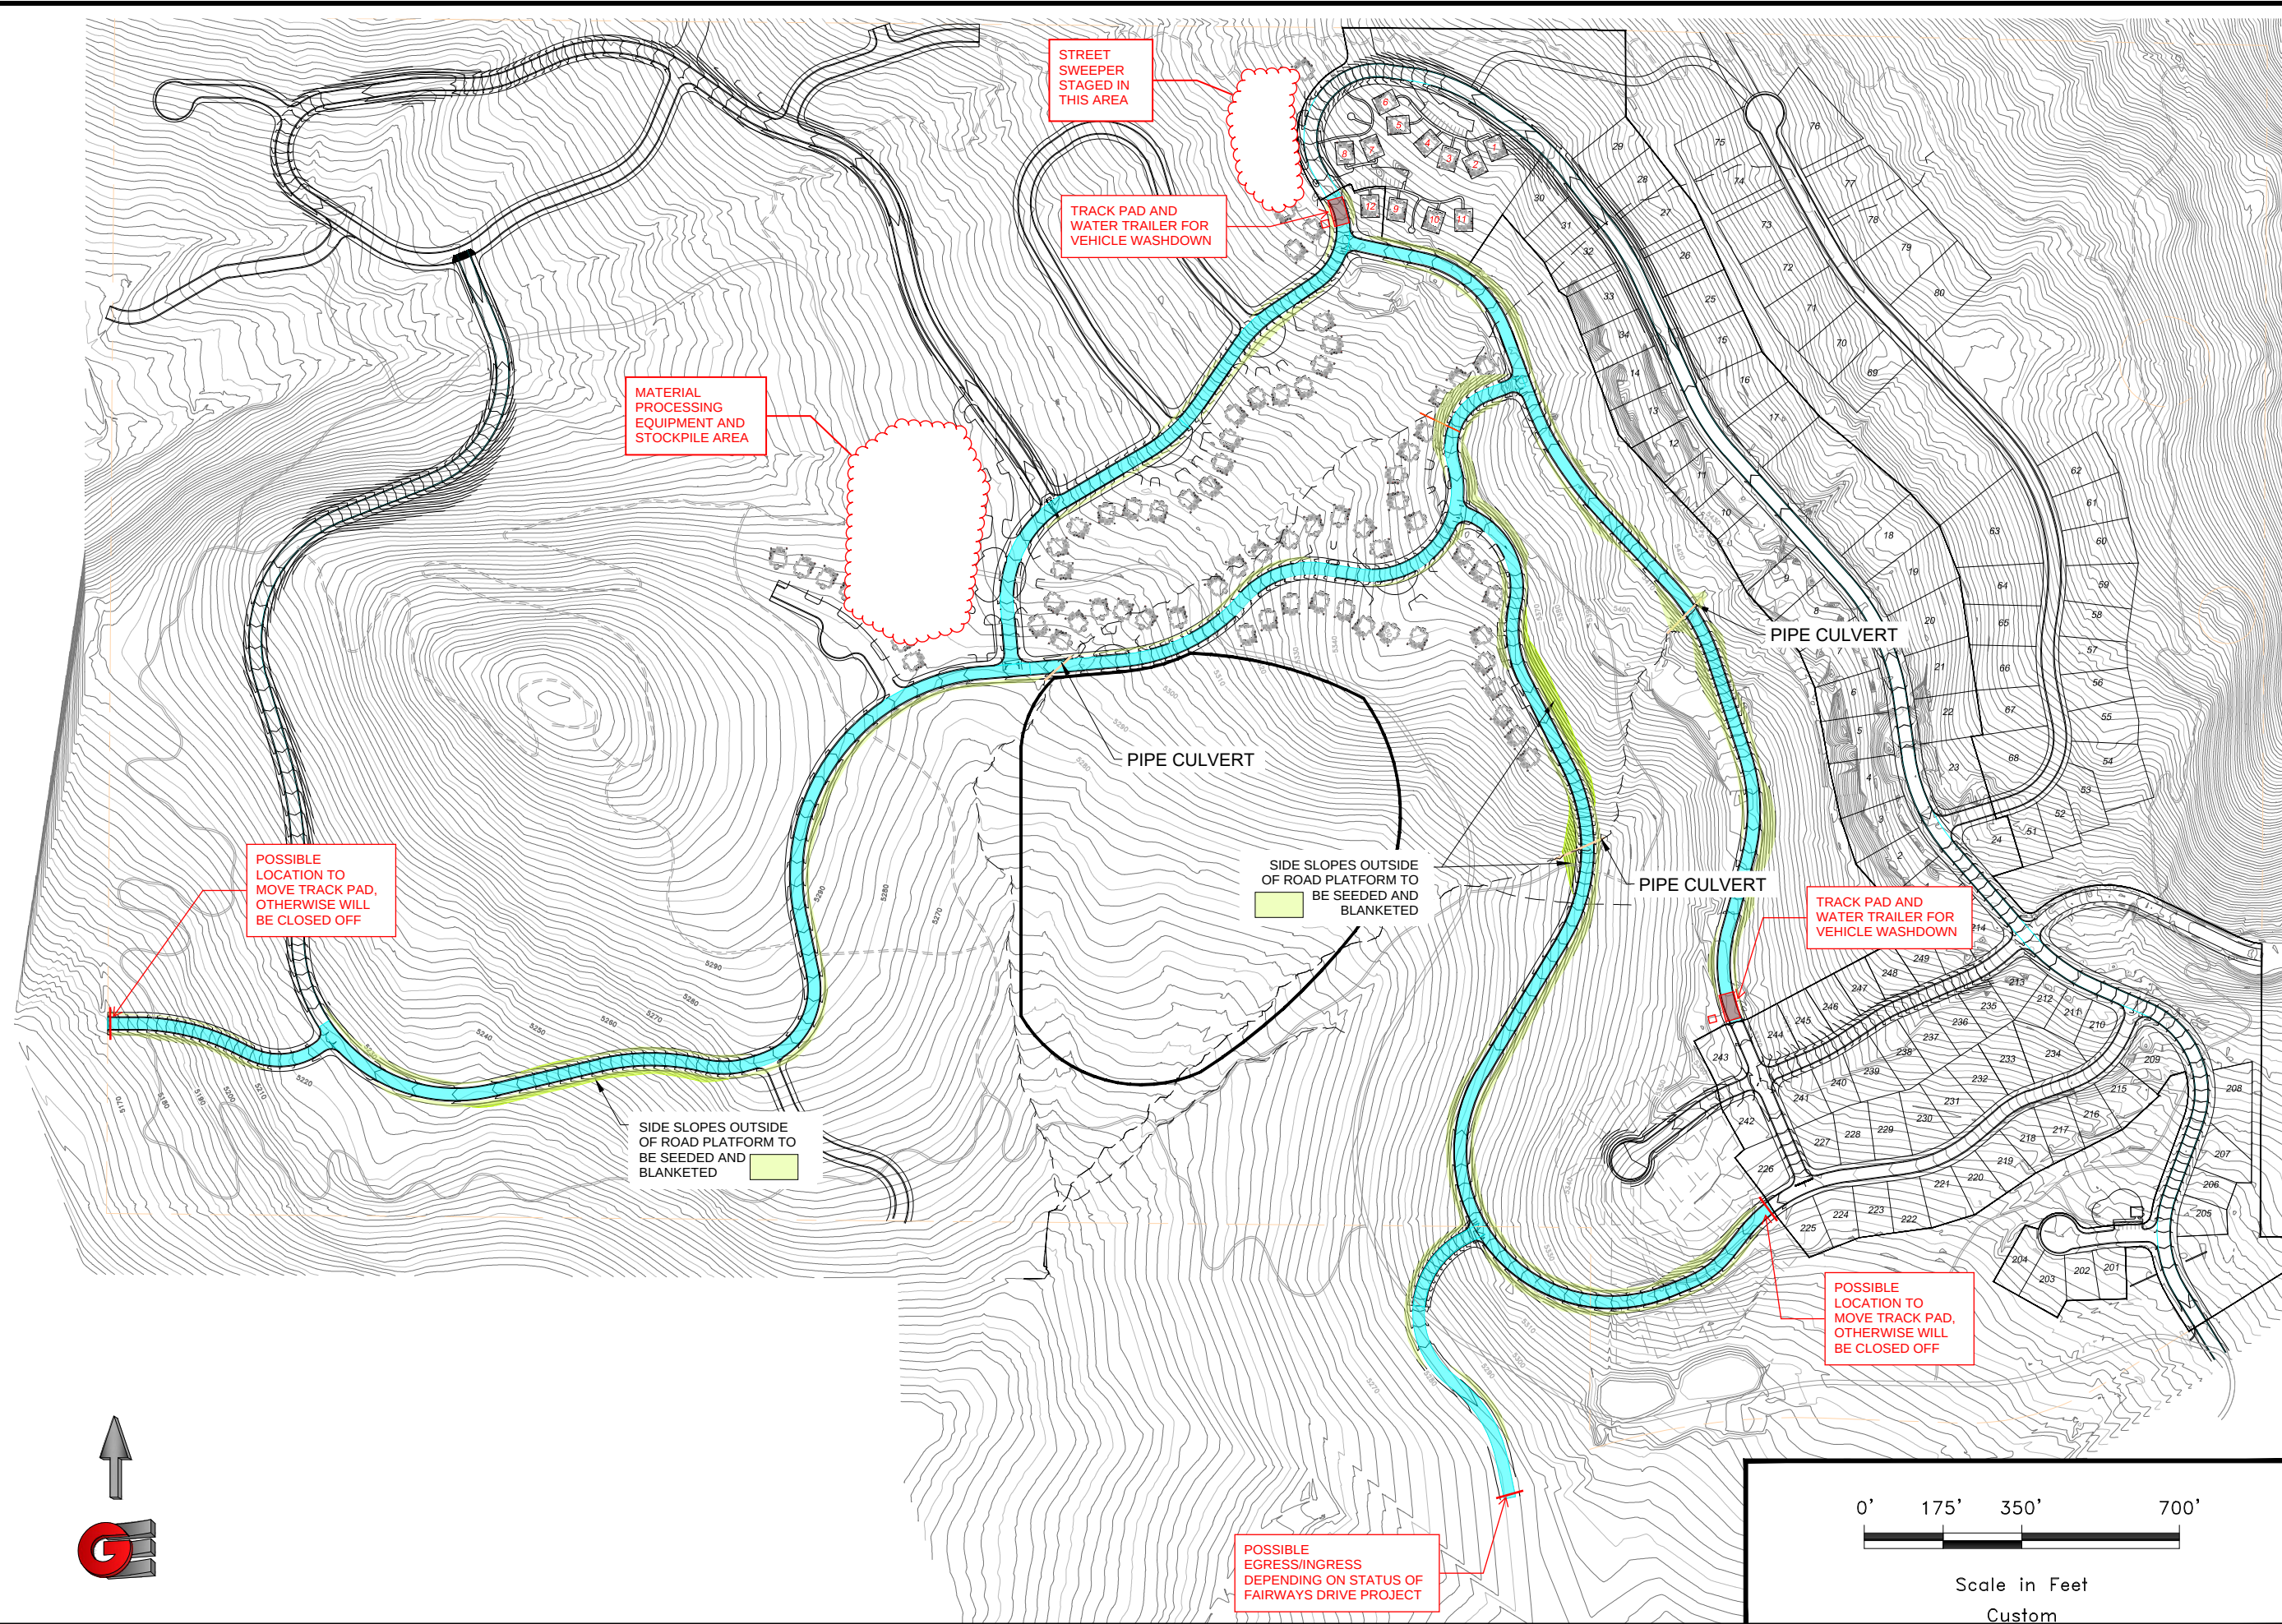

**GARDNER
ENGINEERING**

CIVIL ■ LAND PLANNING
MUNICIPAL ■ LAND SURVEYING

1830 W 2100 S, WEST HAVEN UT 84001
P 801.476.0202 F 801.476.0066

C1