


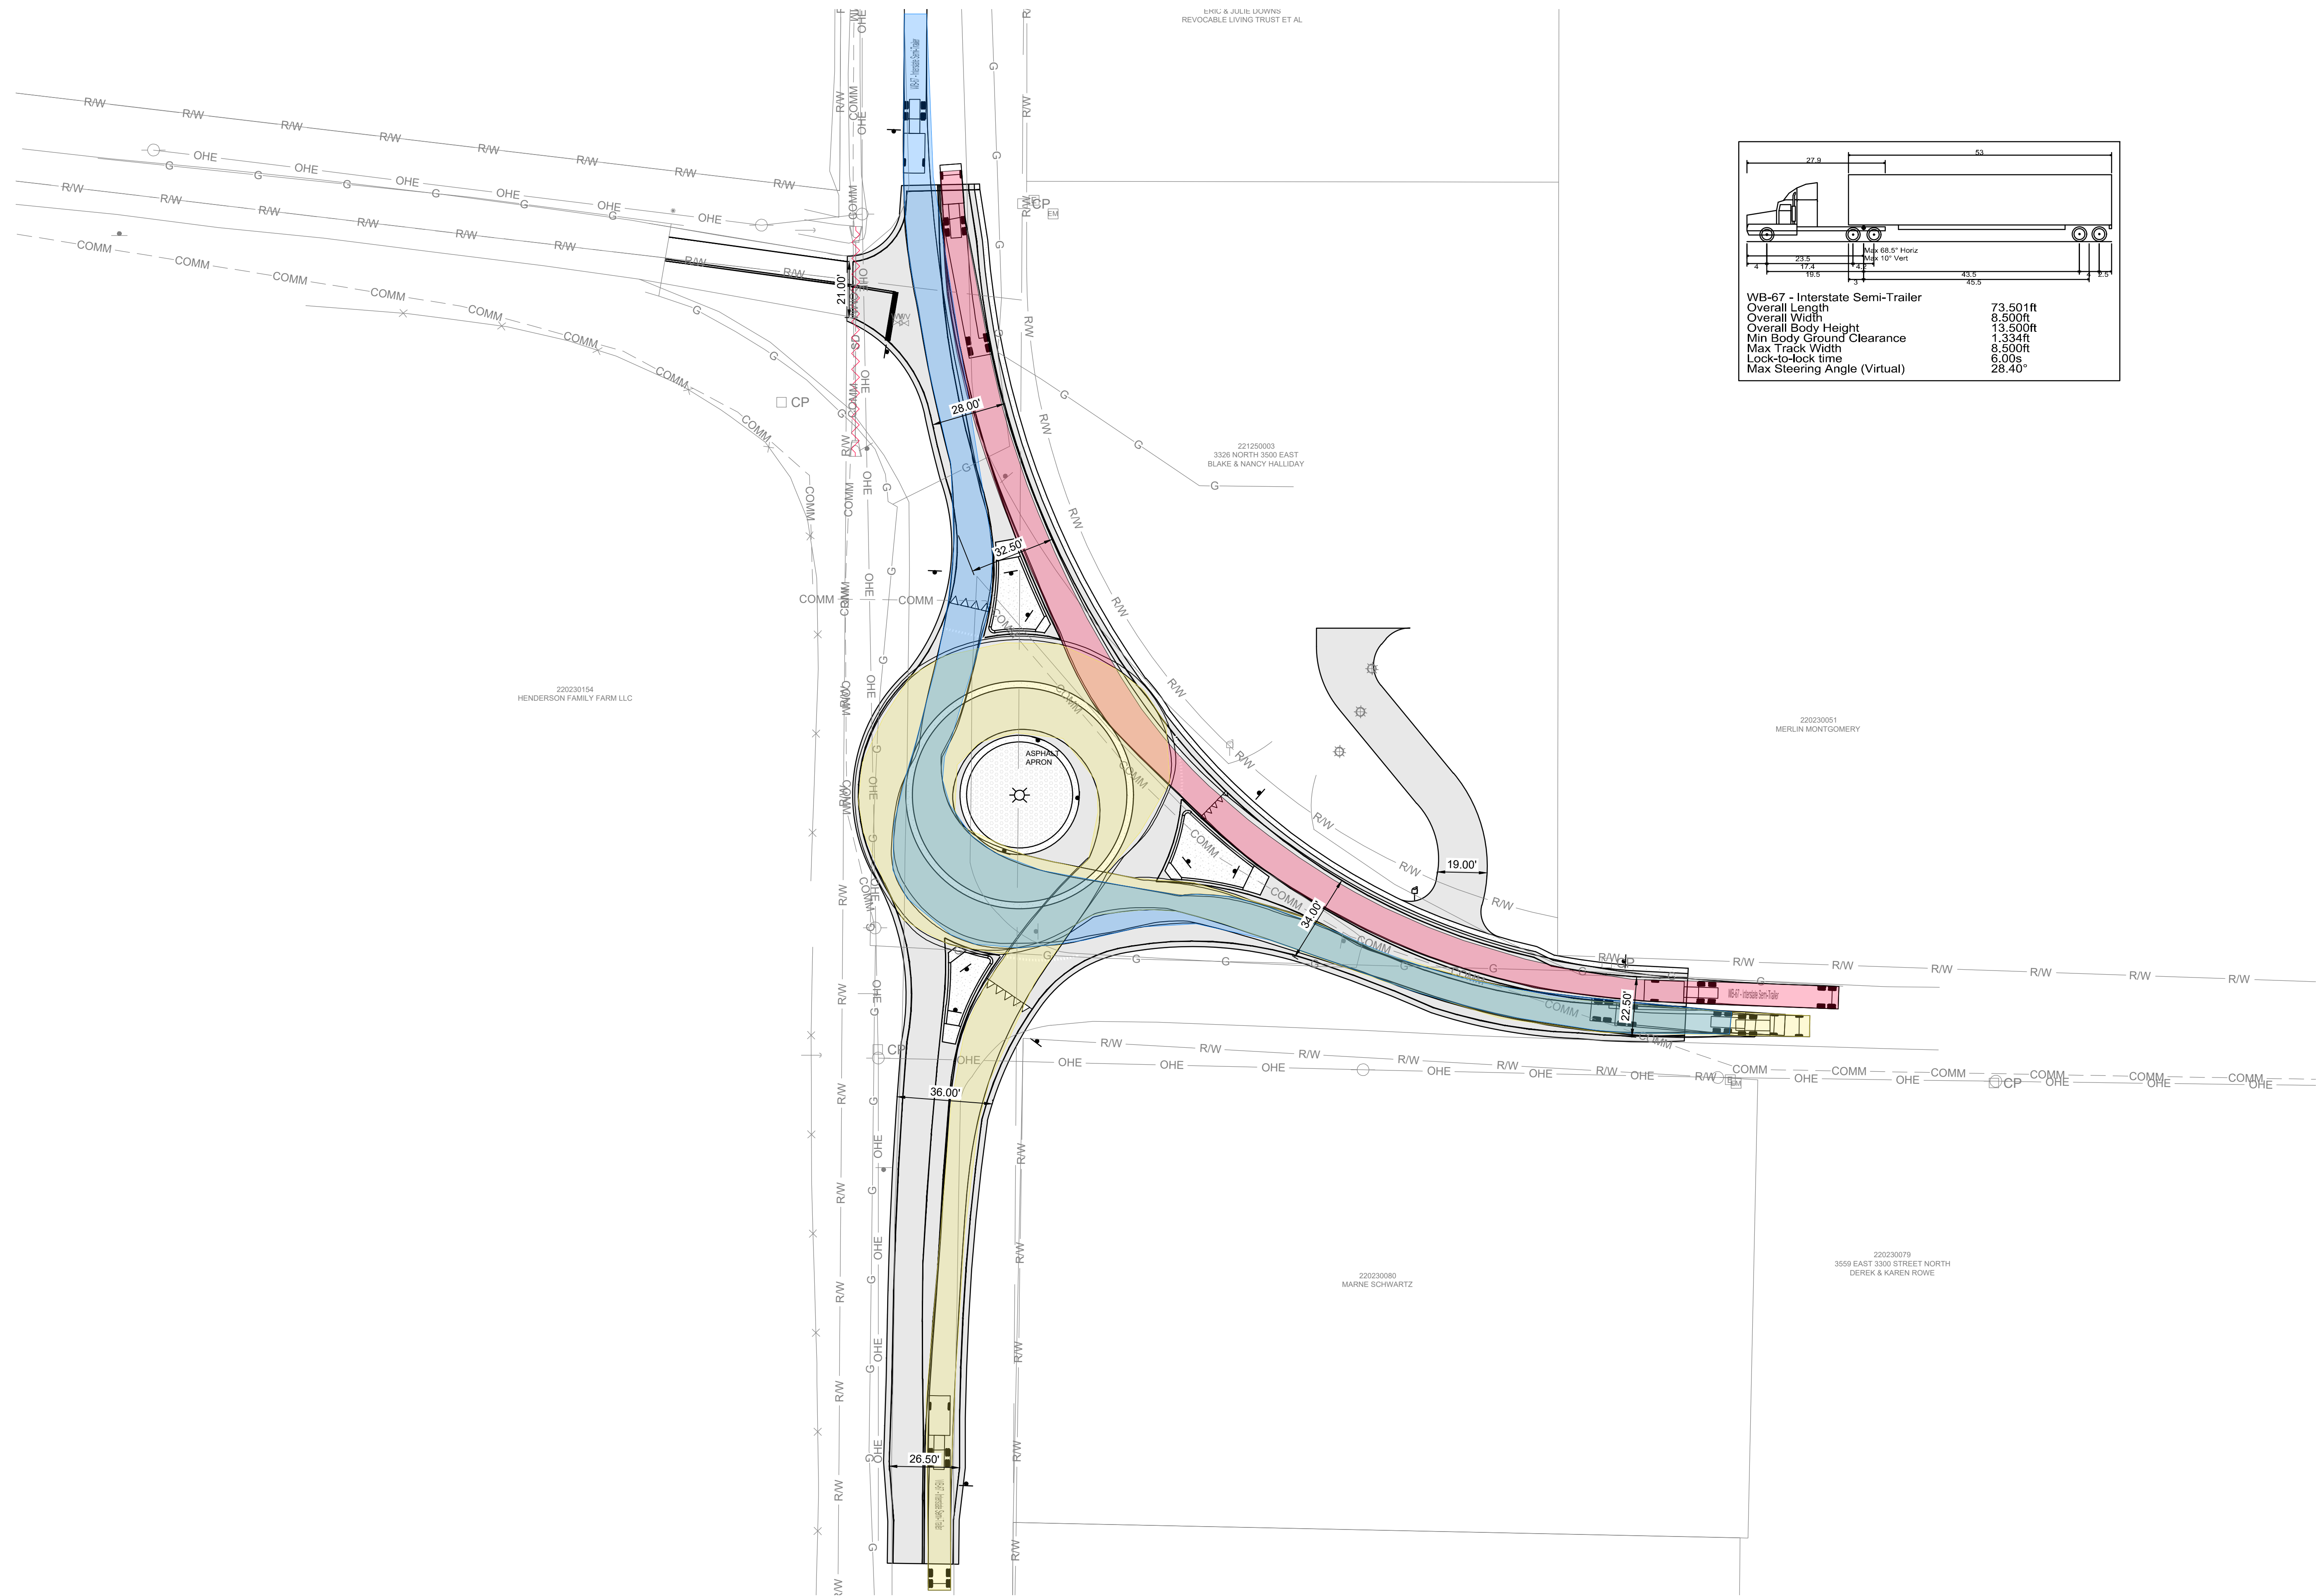

\\FIDM\DEL User\pdp\pdp\del\2024\1744570 - Nordic Valley Roundabout\1744570 - Nordic Valley Roundabout.dwg - PLotted.dwg DATE: 05/14/2025 1:35 PM



NORDIC VALLEY ROUNDABOUTS

3300 NORTH HIGHWAY 162

PROJECT NO: 24570

DATE: MAY 2025

DESIGN BY:

CHECKED BY:

SHEET TITLE

WEST ROUNDABOUT VEHICLE TRACKING


E3

3 OF 6

PRELIMINARY NOT FOR CONSTRUCTION


REVISIONS		MARK	DATE	DESCRIPTION

CONCEPTUAL

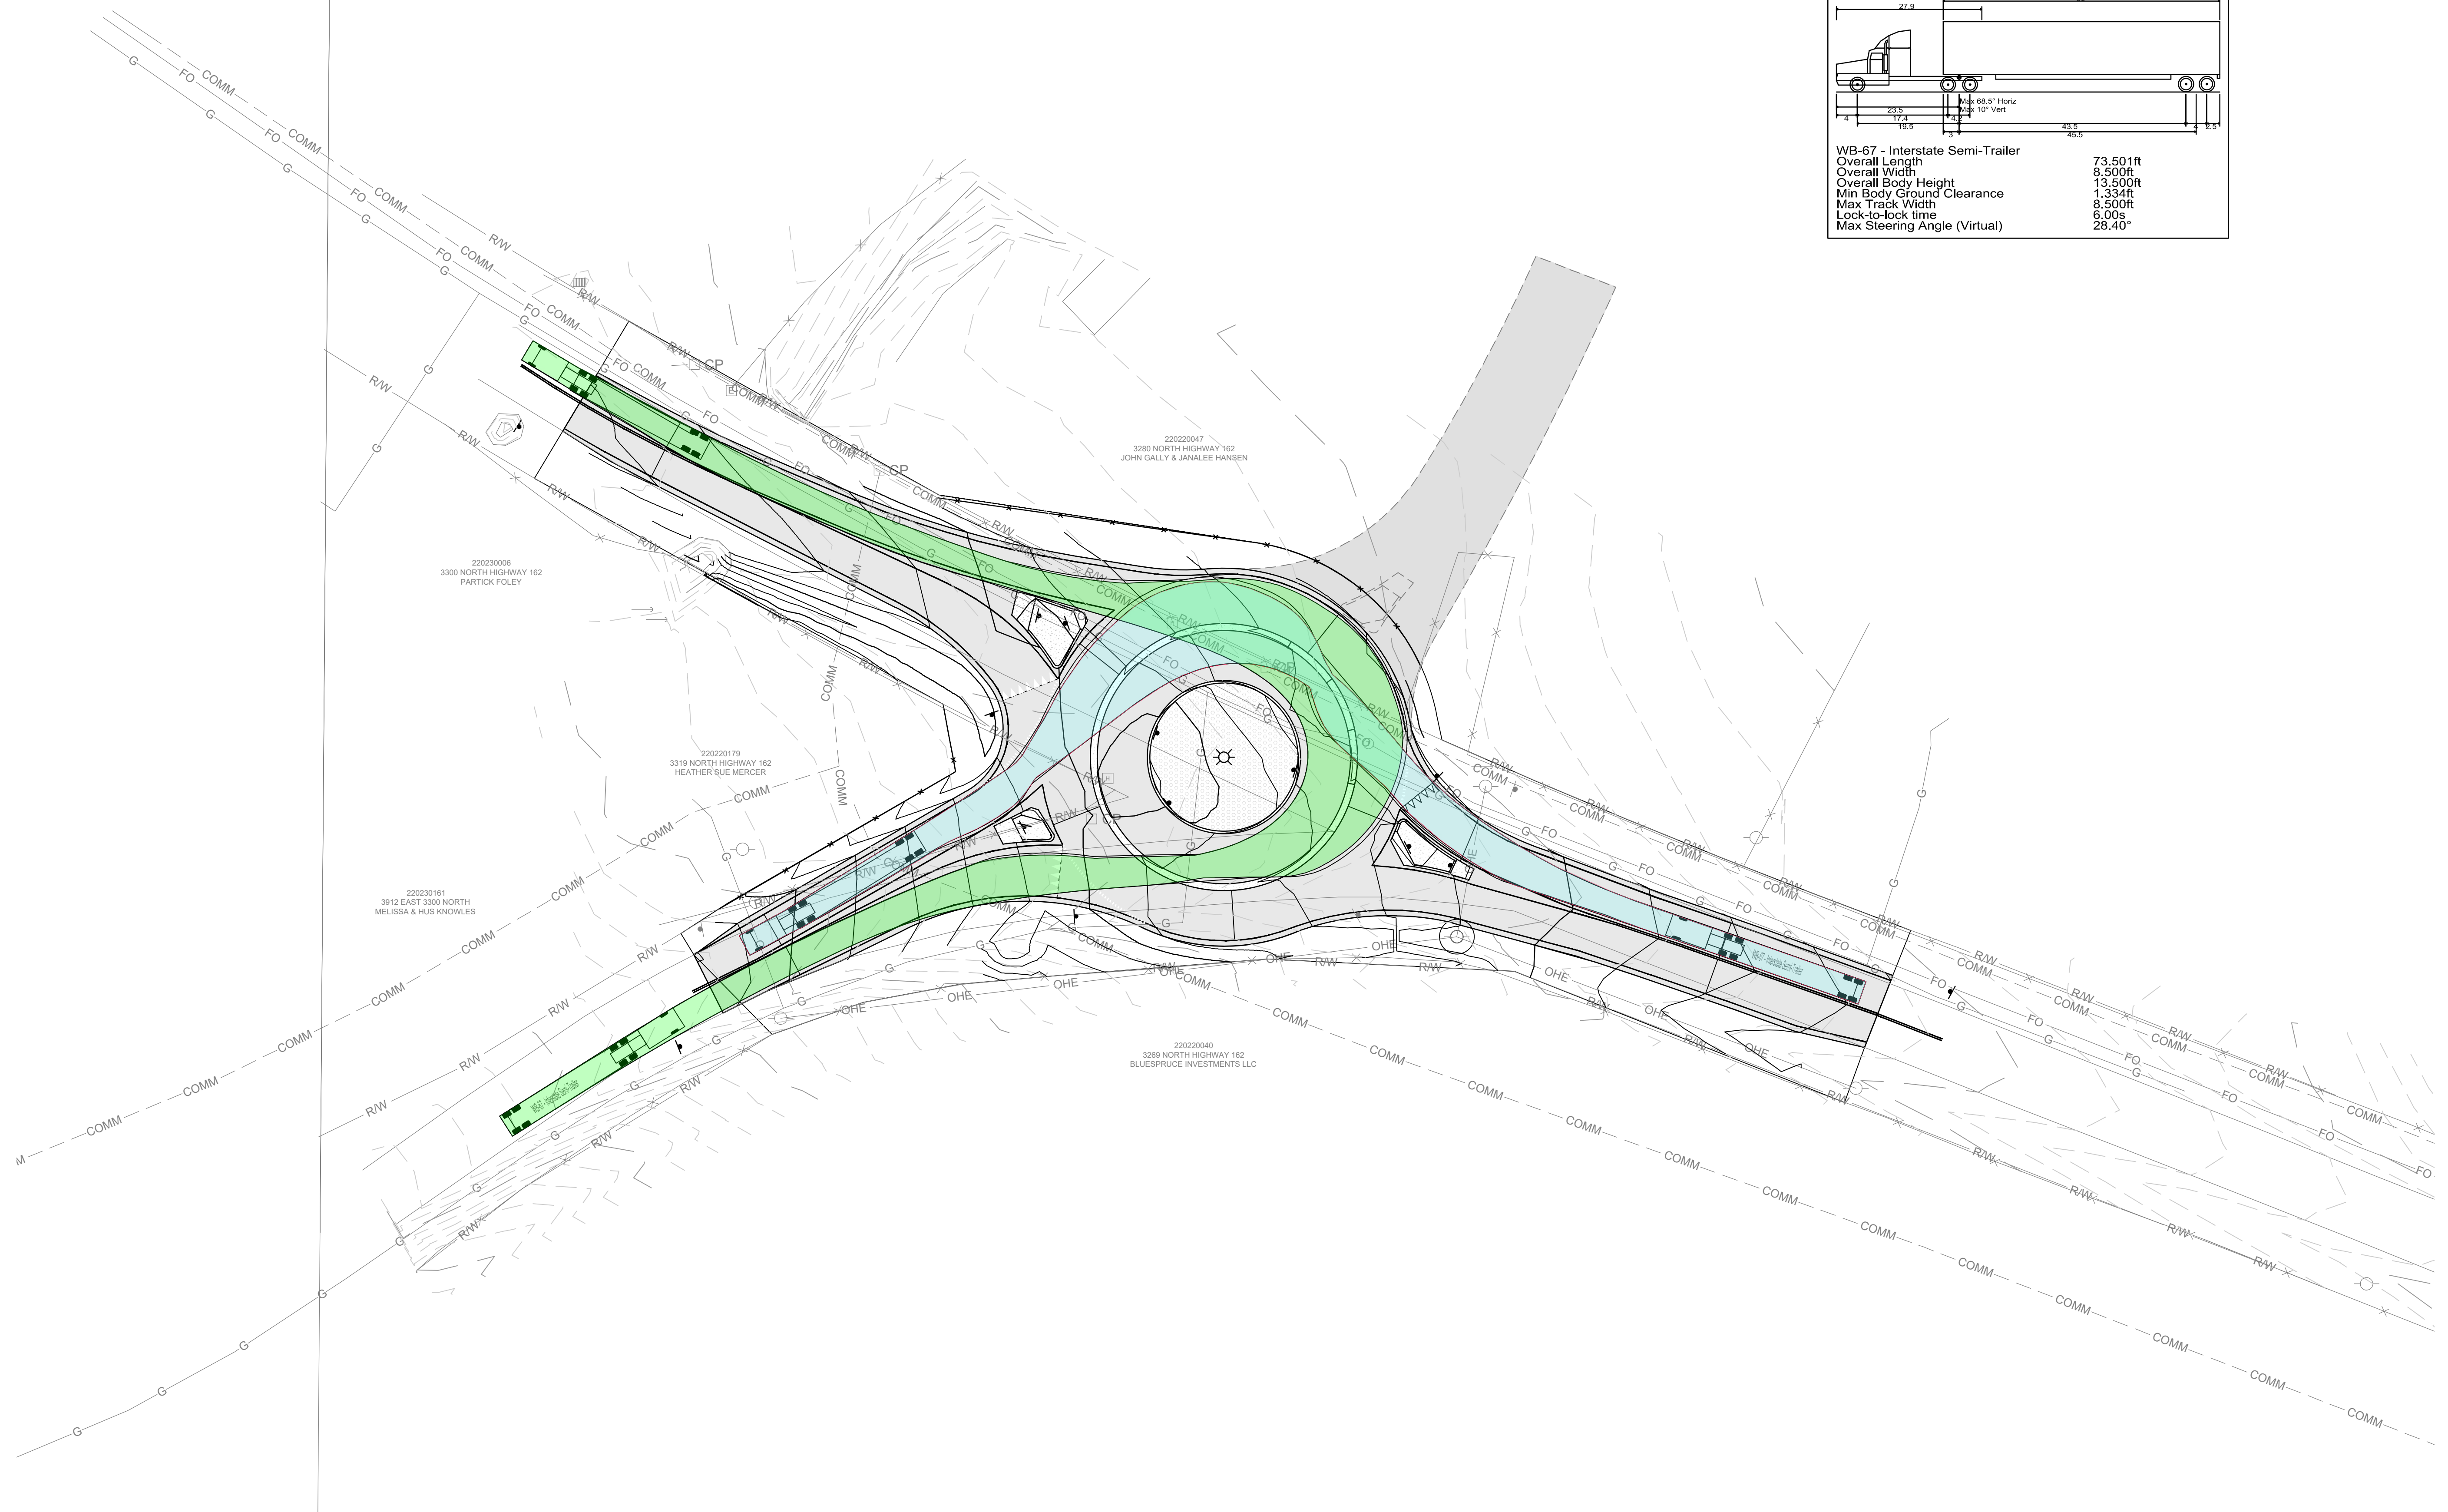

REVISIONS		
MARK	DATE	DESCRIPTION

WEST ROUNDBOUT VEHICLE TRACKING

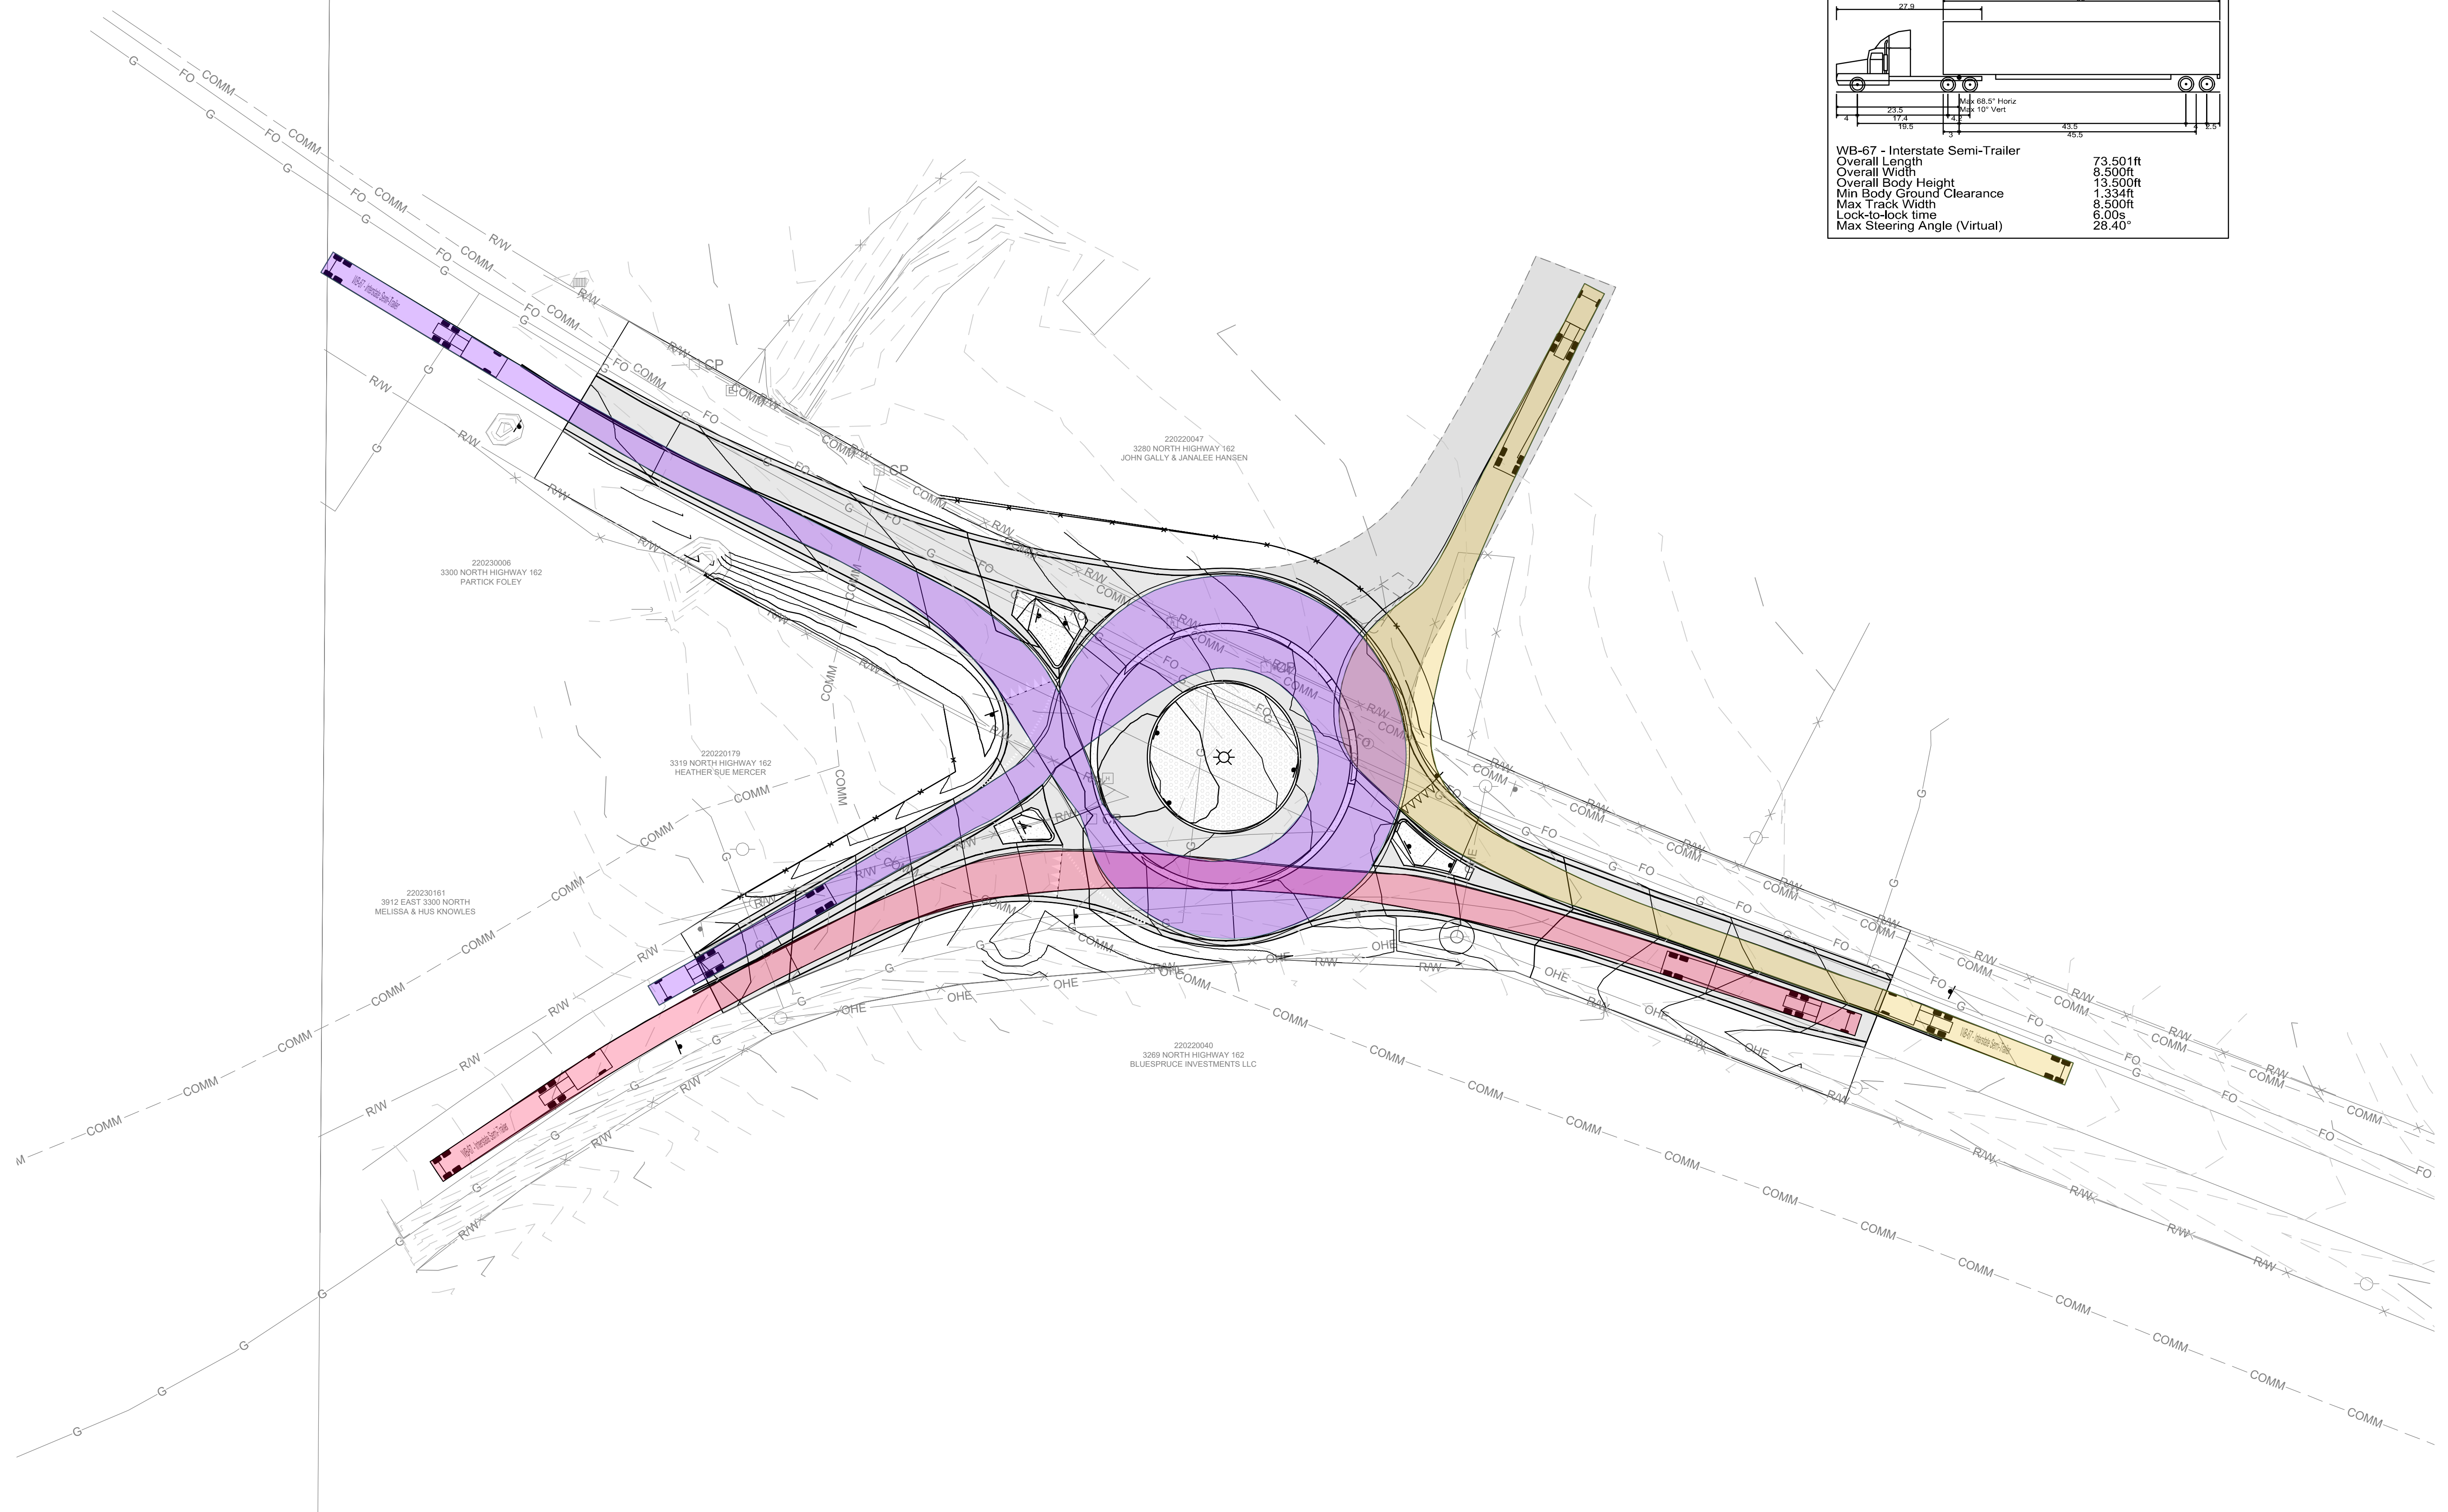

PRELIMINARY
NOT FOR
CONSTRUCTION

**NORDIC VALLEY
ROUNDABOUTS**

[illegible]

PROJECT NO:	24570
DATE:	MAY 2025
DESIGN BY:	
CHECKED BY:	
SHEET TITLE	

WEST ROUNDBOUT VEHICLE TRACKING

E6

6 OF 6

CONCEPTUAL