


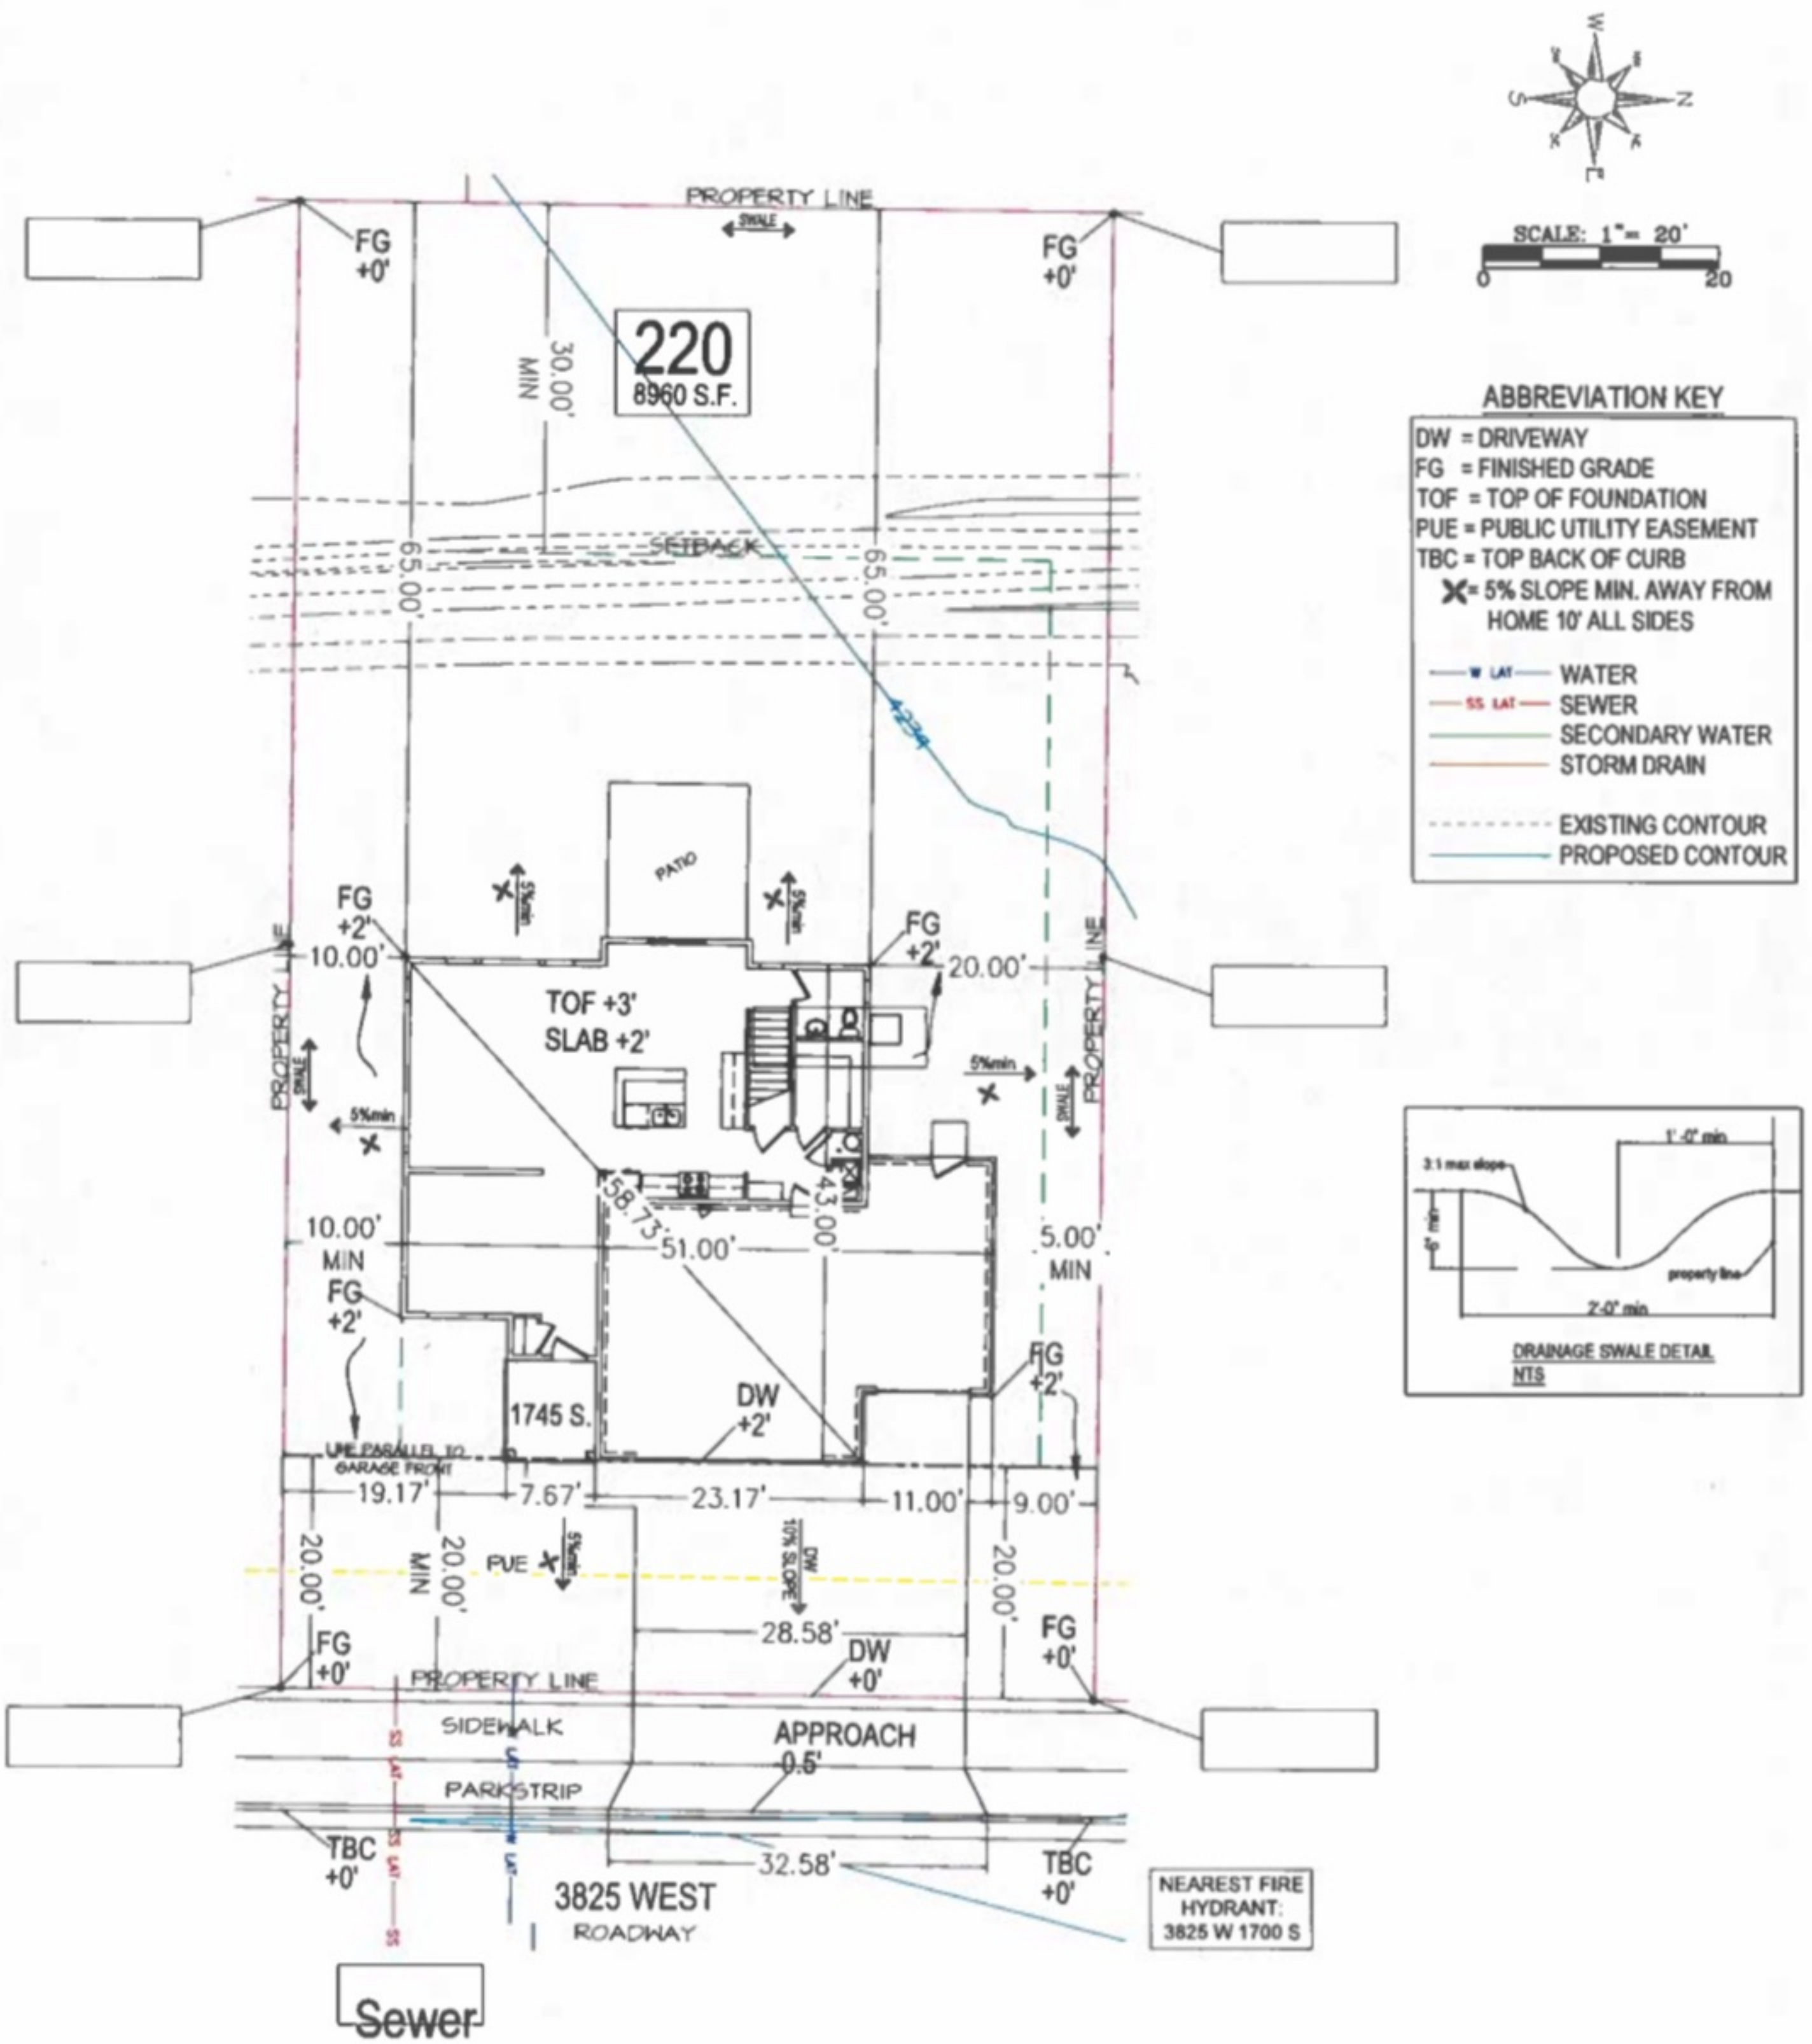

PLAT Scale: 1"=20' 11.13.2024	Lot 220 Ewell Kingsburg Farmhouse	McArthur HOMES 9962 South Redwood Road South Jordan, UT 84095 Phone: (801) 253-9910	Stagecoach Estates 1745 S. 3825 W. Ogden, Utah 84401
---	---	---	--