



REVISIONS	DESCRIPTION
DATE	

Edgewater Beach Resort Phase-2
 WEBER COUNTY, UTAH
Landscape Plan

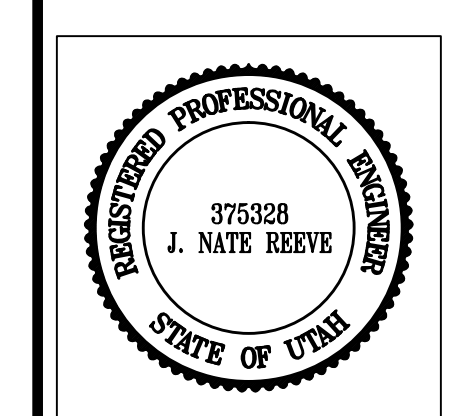

Project Info.
 Engineer: J. NATE REEVE, P.E.
 Drafter: R. HANSEN
 Begin Date: MARCH 2, 2015
 Name: EDGEWATER BEACH RESORT PHASE-2
 Number: 6240-03

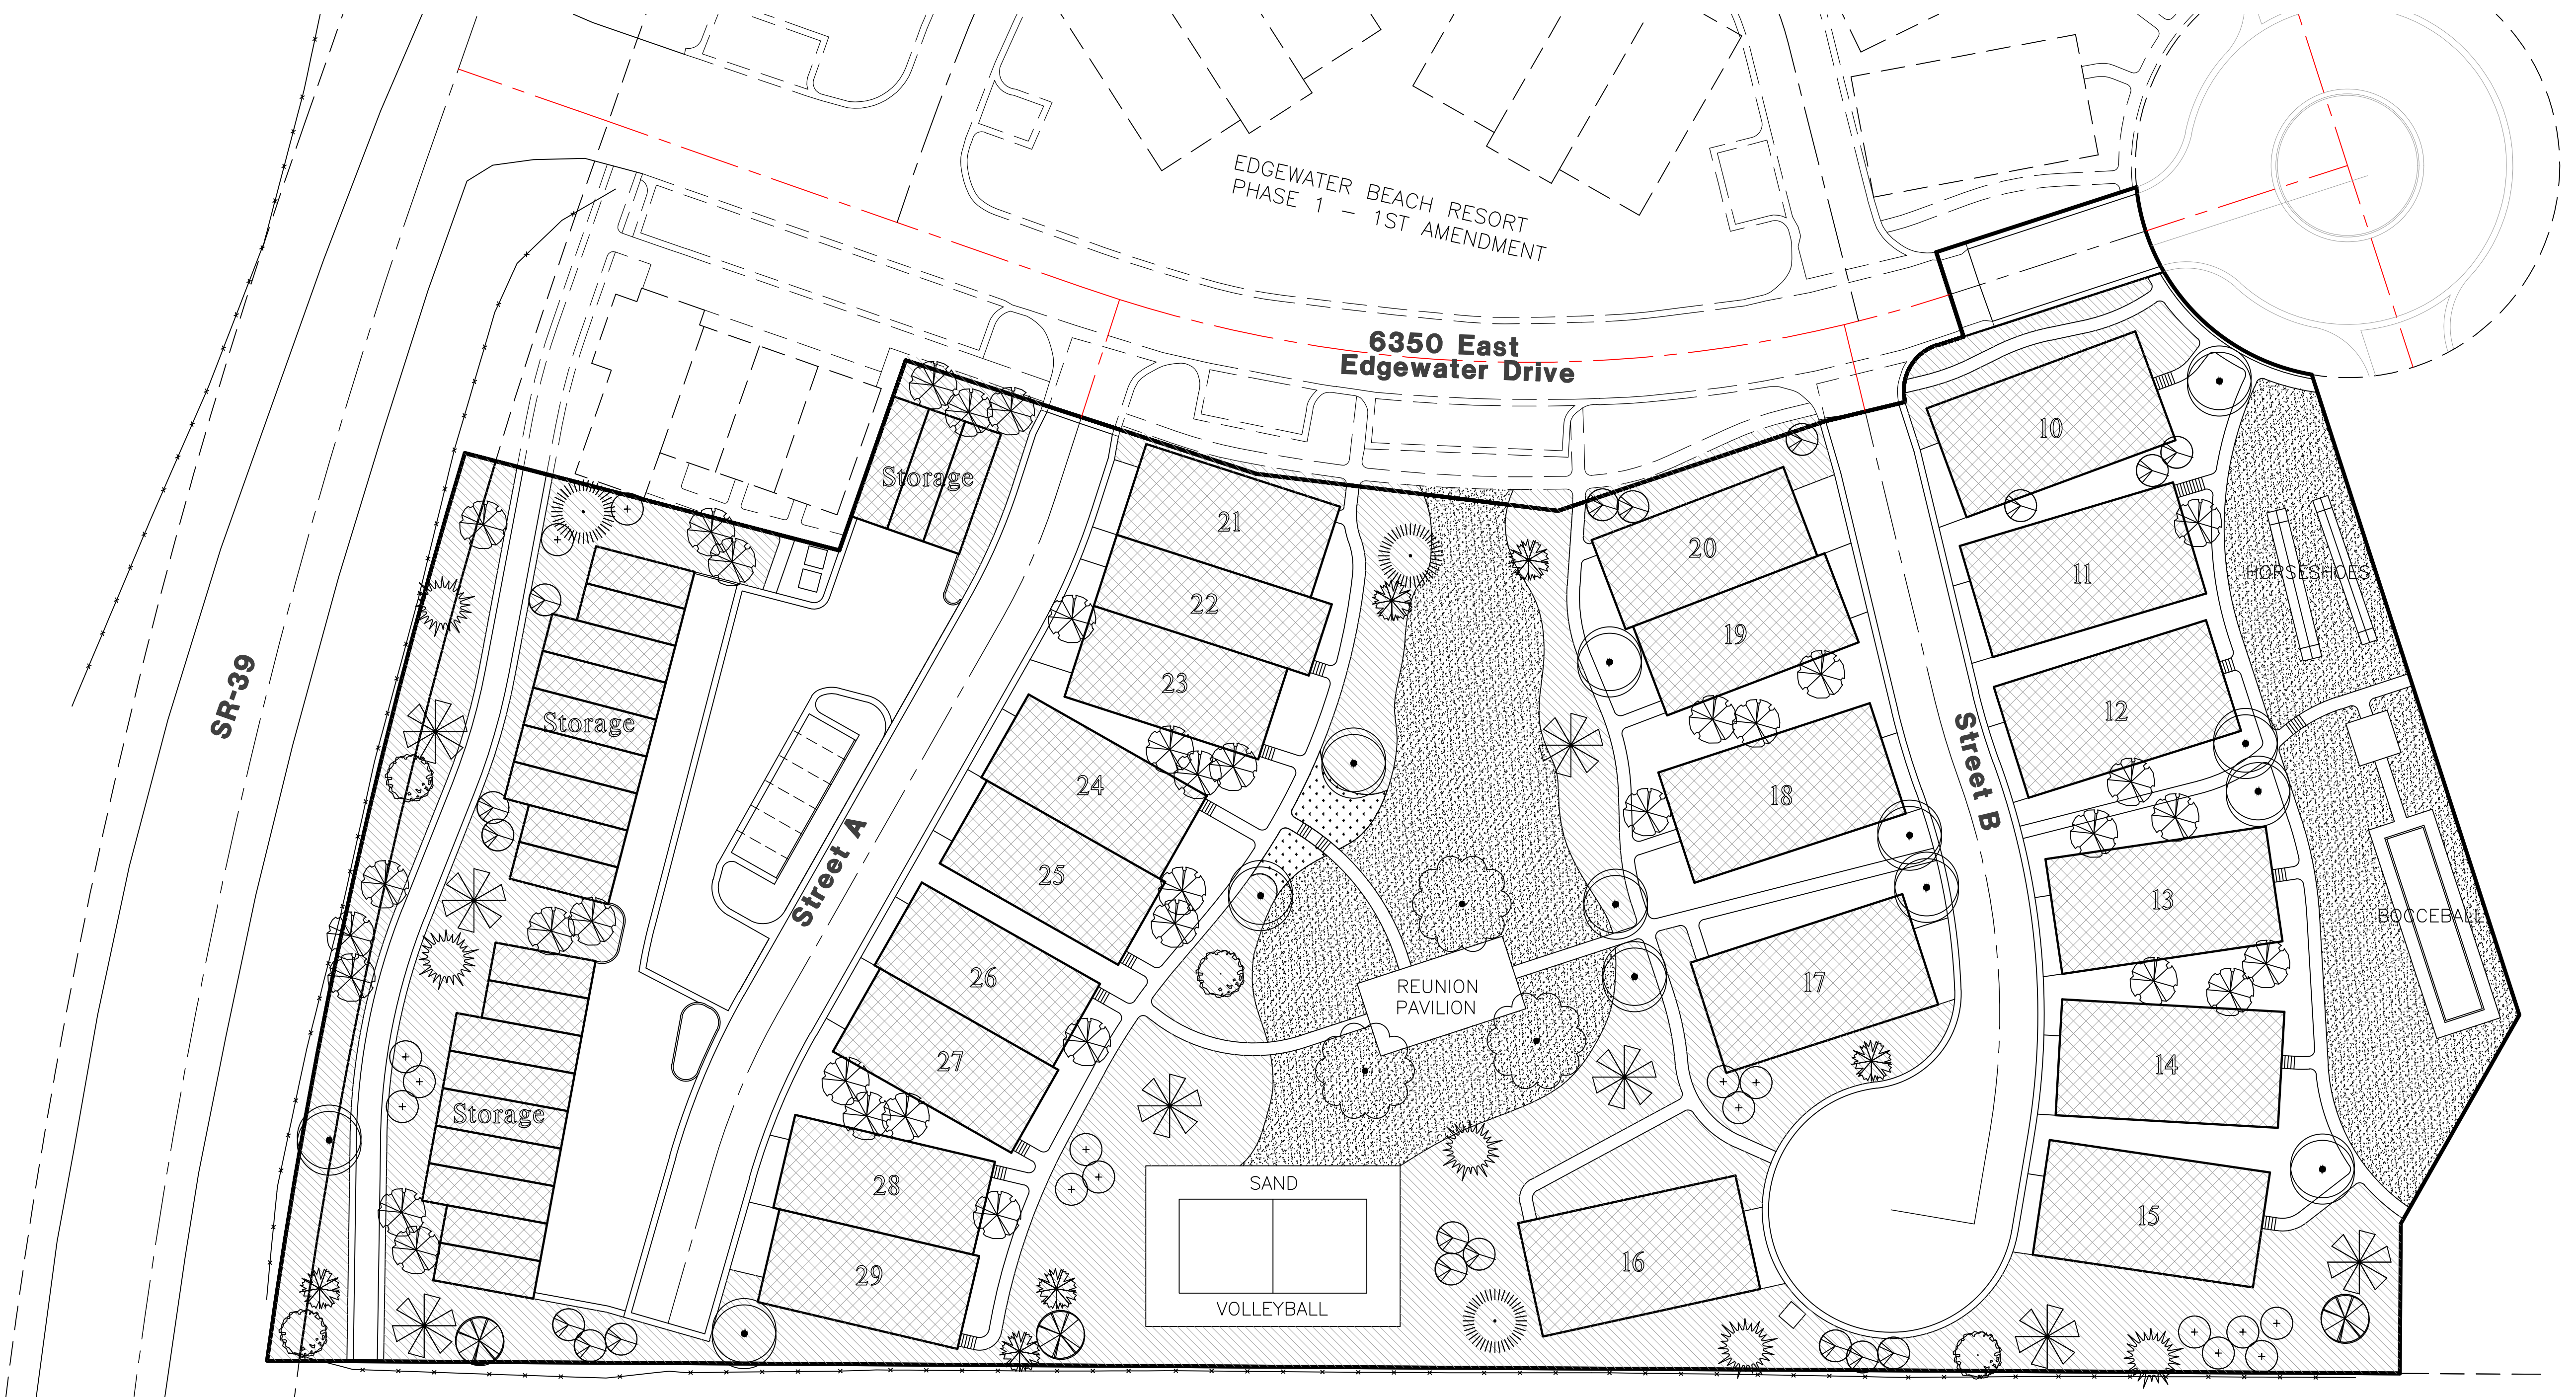


Plant Tables

TREES				
Quantity	Symbol	Scientific Name	Common Name	Planting Size
16	(Symbol)	Acer ginnala 'Flame'	Flame Amur Maple	1 1/2" cal.
4	(Symbol)	Amelanchier x grandiflora	Autumn Brilliance Serviceberry	1" cal.
35	(Symbol)	Populus tremuloides	Quaking Aspen	1 1/2" cal.
5	(Symbol)	Abies concolor	White Fir	5'-8' B&B
6	(Symbol)	Picea pungens 'Fat Albert'	Fat Albert Spruce	5'-8' B&B
18	(Symbol)	Prunus virginiana	Choke Cherry	1" cal.
13	(Symbol)	Malus 'Spring Snow'	Spring Snow Crabapple	2" cal.
3	(Symbol)	Pinus nigra	Austrian Pine	5'-8' B&B
7	(Symbol)	Picea pungens	Colorado Blue Spruce	5'-8' B&B
3	(Symbol)	Abies lasiocarpa	Subalpine Fir	5'-8' B&B
3	(Symbol)	Tilia cordata	Little Leaf Linden	2" cal.

SHRUB PALLETTE		
Scientific Name	Common Name	Planting Size
Caryopteris clandonensis	Blue Mist Spirea	1-5 gal.
Chrysothamnus nauseosus	Rabbit Brush	1-5 gal.
Cornus sericea	Redtwig Dogwood	1-5 gal.
Cragana arborescens	Siberian Pea Shrub	1-5 gal.
Forsythia x intermedia 'Spring Glory'	Spring Glory Forsythia	1-5 gal.
Mahonia aquifolium 'Compactum'	Compact Oregon grapeholly	1-5 gal.
Perovskia atriplicifolia	Russian Sage	1-5 gal.
Philadelphus spp.	Mock Orange	1-5 gal.
Physocarpus opulus	Ninebark	1-5 gal.
Pinus mugo 'Pumilio'	Dwarf Mugo Pine	1-5 gal.
Potentilla fruticosa	Shrubby Cinquefoil	1-5 gal.
Rhus trilobata	Sumac	1-5 gal.
Ribes alpinum	Alpine Currant	1-5 gal.
Rosa woodsii	Wood's Rose	1-5 gal.
Spiraea spp.	Spirea	1-5 gal.
Symphoricarpos	Mountain Snowberry	1-5 gal.
Syringa spp.	Common Lilac	1-5 gal.
Viburnum opulus nanum	Dwarf European Cranberry	1-5 gal.

- (Symbol) Biogross Sod, or equal
- (Symbol) Native Grass Mix - Contact Granite Seed Company, 801-768-4422.
- (Symbol) Prairie Wildflower Seed Mix - Contact Granite Seed Company, 801-768-4422.

NOTE: Vary heights of evergreen trees for a natural look.
 NOTE: All beds shall have a 3" layer of Shredded Bark Mulch. Replenish annually to maintain mulch depth.
 NOTE: Irrigation shall be designed by owner's licensed landscape contractor.

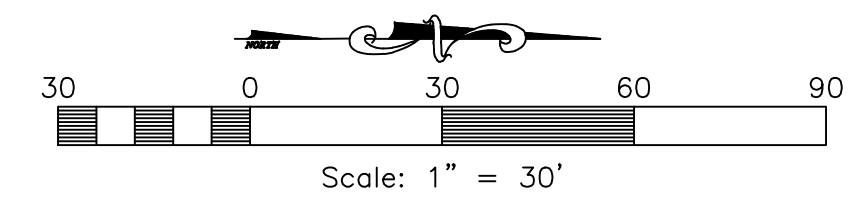

Blue Stakes Location Center
Call: Toll Free 1-800-662-4111
 Two Working Days Before You Dig