BASIS OF BEARING

THE BASIS OF BEARING IS N.00°25'49"E. (RECORD N.00°25'44"E.)

5316.87' BETWEEN THE SOUTHWEST AND THE NORTHWEST CORNER

BASIS OF BEARING

THE PURPOSE OF THIS SURVEY IS TO CREATE A SUBDIVISION PLAT

TO BE KNOWN AS "EDGEWATER BEACH RESORT PHASE 2". FOUND SECTION CORNERS AND REFERENCE MONUMENTS WERE USED TO

DETERMINE THE BASIS OF BEARING. THE BEARING ALONG THE

WEST LINE OF SECTION 13 AS IT IS SHOWN ON A RECORD OF SURVEY TITLED "A PORTION OF THE PINEVIEW FEDERAL BOUNDARY PROJECT FOR PROPOSED EDGEWATER BEACH RESORT AT SNOWBASIN ROAD & LAKESIDE VILLAGE CONDOMINIUMS", SURVEY FILING NO. 003429, WAS HELD AS THE BASIS OF BEARING. THE

PROPERTY IS BOUNDED BY THE USA LAND ON THE EAST, EDGEWATER BEACH RESORT PHASE 1-1ST AMENDMENT ON THE

WEST, AND STATE HIGHWAY 39 ON THE SOUTH. HIGHWAY RIGHT

OF WAY MARKERS WERE FOUND ON THE GROUND AND HELD FOR THE LOCATION OF THE HIGHWAY AND THE NORTH LINE OF THIS SURVEY WAS ESTABLISHED BY THE PROPERTY OWNER TO BE THE

LAND USE

PRIVATELY OWNED BUILDING ..... 43,988 S.F. (1.010 ACRES) 23%

PUBLIC STREET DEDICATION ..... 2,912 S.F. (0.067 ACRES) 2%

**NOTES** 

1. ALL PATIOS, DECKS AND DRIVEWAYS TO PADS ARE DEDICATED

2.ALL OTHER AREAS CONTAINED WITHIN THE PROJECT, BUT NOT SHOWN WITH DIAGONAL STRIPE OR CROSS HATCHED LINES ARE DEDICATED AS COMMON AREA, INCLUDING PARKING, PRIVATE

LIMITED COMMON AREAS. THEY ARE SET ASIDE AND RESERVED

FOR THE OWNERS OF THE RESPECTIVE PAD TO WHICH THEY ARE

STREETS, PUBLIC UTILITY, STORM WATER DETENTION AND DRAINAGE EASEMENT AREA. COMMON AREAS ARE "TO BE USED

FOR RECREATIONAL AND OPEN SPACE PURPOSES FOR THE

BENEFIT OF EACH EDGEWATER BEACH RESORT HOA, INC. MEMBER

IN COMMON AND GRANT AND DEDICATE TO THE GOVERNING

AUTHORITY A PERPETUAL OPEN SPACE RIGHT AND EASEMENT ON AND OVER THE COMMON AREA TO GUARANTEE THAT THE

COMMON AREAS REMAIN OPEN AND UNDEVELOPED EXCEPT FOR

APPROVED RECREATIONAL, PARKING AND OPEN SPACE

3.CULINARY WATERLINE AND THE SANITARY SEWER MAIN TO BE

4.THERE ARE NO CONVERTIBLE OR WITHDRAWALABLE AREAS IN

5.ALL BUILDING TIE DIMENSIONS ARE PERPENDICULAR TO

6.ALL AREAS LABELED AS COMMON AREA, INCLUDING PRIVATE STREETS ARE TO BE DESIGNATED AS A PUBLIC UTILITY

EASEMENT. SEE OWNERS DEDICATION AND CONSENT TO RECORD

MOUNTAIN SEWER CORPORATION RESPECTIVELY.

BOUNDARY LINE OR ROAD CENTERLINE.

FOR ADDITIONAL INFORMATION.

OWNED AND MAINTAINED BY LAKEVIEW WATER SYSTEM AND

...193,238 S.F. (4.436 ACRES)

133,735 S.F. (3.070 ACRES) 69%

.. 111,207 S.F. (2.553 ACRES)

..... 22,528 S.F. (0.517 ACRES)

OF SECTION 13, T.6N., R.1E., SLB&M.

NORTH LINE OF THIS SUBDIVISION.

TOTAL AREA

COMMON AREA

ATTACHED.

PURPOSES".


THIS PROJECT PHASE.

ROAD AREA

OPEN AREA

LIMITED COMMON AREA .

MAY 2016

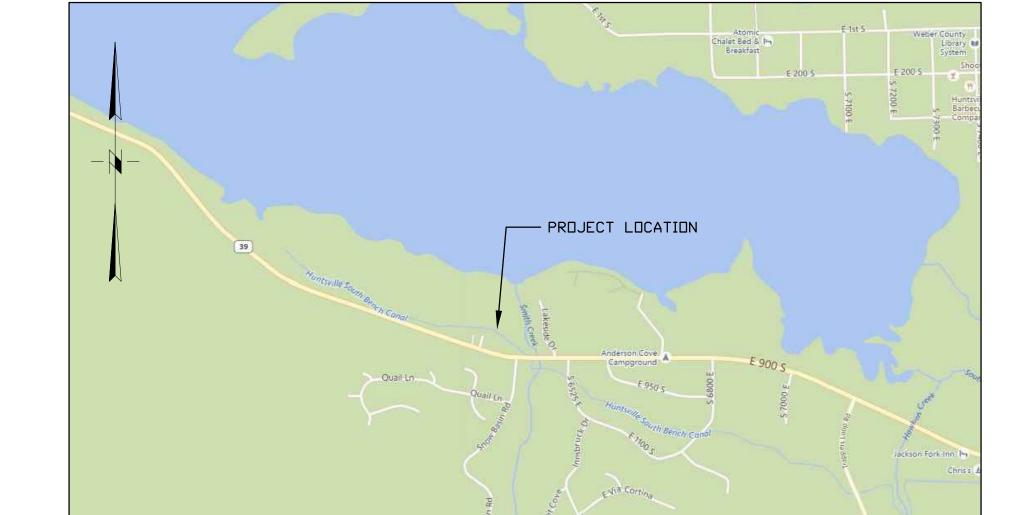

#### VICINITY MAP NO SCALE

#### **DEVELOPER**

JACK FISHER HOMES DAN ROSS 1148 W LEGACY CROSSING BLVD., STE 400 CENTERVILLE, UTAH 84014 801-335-8500

#### LINE TABLE

-		
LINE	BEARING	DISTANCE
L1	N72°46'38"E	15.75'
L2	N79°46'55"E	17.04'
L3	S78°04'51"E	9.53'
L4	S66°01'43"E	9.53'
L5	S72°03'17"E	17.40'
L6	S72°03'17"E	17.40'
L7	S43°48'26"W	46.46'
L8	N61°53'45"W	269.36'
L9	N57°08'11"W	28.35'
L10	S72°03'17"E	26.88'

# ACKNOWLEDGMENT

DAY OF \_\_, 20\_\_\_\_, PERSONALLY APPEARED BEFORE ME, THE UNDERSIGNED NOTARY PUBLIC, SIGNER(S) OF THE ABOVE OWNER'S DEDICATION AND CERTIFICATION, WHO BEING BY ME DULY SWORN, DID ACKNOWLEDGE TO ME\_ VOLUNTARILY, AND FOR THE PURPOSES THEREIN MENTIONED.

> COMMISSION EXPIRES NOTARY PUBLIC

#### CURVE TABLE

# | ARC | ENGTH | RADIUS | DELTA | CHD DIRECTION | CHD | ENGTH

#	ARC LENGTH	KADIUS	DELIA	CHD DIRECTION	CHD LENGTH
C1	22.64'	15.00'	86°27'51"	N60°20'46"W	20.55'
C2	86.67'	66.72'	74°25'38"	N46°55'45"E	80.71'
C3	292.43'	1869.86'	8°57'38"	N77°42'36"W	292.13'
C4	22.98'	205.00'	6°25'19"	N73°12'40"E	22.97'
C5	24.55'	219.00'	6°25'19"	N73°12'40"E	24.53'
C6	26.12'	233.00'	6°25'19"	N73°12'40"E	26.10'
C7	120.45'	233.00'	29°37'11"	N84°48'35"E	119.11'
C8	80.05'	219.00'	20°56'35"	N80°28'18"E	79.61'
C9	33.16'	219.00'	8°40'35"	S84°43'07"E	33.13'
C10	113.21'	219.00'	29°37'11"	N84°48'35"E	111.96'
C11	63.87'	205.00'	17°51'04"	N78°55'32"E	63.61'
C12	41.77'	28.00'	85°28'22"	S49°24'44"E	38.00'
C13	179.33'	40.50'	253°42'16"	N46°28'19"E	64.81'
C14	44.19'	217.00'	11°40'06"	S66°13'14"E	44.12'
C15	41.34'	203.00'	11°40'06"	S66°13'14"E	41.27'
C16	38.49'	189.00'	11°40'06"	S66°13'14"E	38.42'
C17	49.30'	208.00'	13°34'46"	S67°10'35"E	<b>4</b> 9.18'
C18	27.23'	222.00'	7°01'39"	S63°54'01"E	27.21'
C19	25.39'	222.00'	6°33'07"	S70°41'24"E	25.37'
C20	52.62'	222.00'	13°34'46"	S67°10'35"E	52.49'
C21	55.93'	236.00'	13°34'46"	S67°10'35"E	55.80'
C22	31.53'	1859.86'	0°58'17"	N81°39'51"W	31.53'
C23	110.27'	1859.86'	3°23'49"	N79°28'49"W	110.25'
C24	20.99'	1859.86'	0°38'48"	N77°27'30"W	20.99'
C25	110.26'	1859.86'	3°23'48"	N75°26'12"W	110.25'
C26	16.89'	1859.86'	0°31'13"	N73°28'41"W	16.89'
C27	289.94'	1859.86'	8°55'55"	N77°41'02"W	289.65'
C28	20.71'	66.72'	17°46'52"	S18°36'22"W	20.62'
C29	37.76'	66.72'	32°25'20"	S43°42'28"W	37.26'
C30	14.10'	66.72'	12°06'43"	S65°58'30"W	14.08'
C31	14.10'	66.72'	12°06'43"	S78°05'13"W	14.08'
C32	276.21'	425.00'	37°14'12"	N00°38'57"E	271.37'

COUNTY OF)	
ON THE DAY OF	BEING AND ID THAT THEY SIGNED THE ABOVE
COMMISSION EXPIRES	NOTARY PUBLIC

C33 387.36' 1909.86' 11°37'15" S76°32'14"E 386.70'

ACKNOWLEDGMENT

#### OWNERS DEDICATION AND CONSENT TO RECORD

KNOW ALL MEN BY THESE PRESENTS: JACK FISHER HOMES, WHICH IS THE OWNER OF THE TRACT OF LAND DESCRIBED HEREON MAKE THIS CERTIFICATE FOR AND ON BEHALF OF SAID CORPORATION AND HAVE CAUSED .; 1. A SURVEY TO BE MADE AND 2. THIS PLANNED RESIDENTIAL UNIT DEVELOPMENT PLAT, CONSISTING OF (2) SHEETS. WE THE UNDERSIGNED OWNERS OF THE HEREIN DESCRIBED TRACT OF LAND, DO HEREBY SET APART AND SUBDIVIDE THE SAME INTO UNITS AND PADS AND PUBLIC AND PRIVATE STREETS AS SHOWN HEREON AND NAME SAID TRACT EDGEWATER BEACH RESORT PHASE 2 A PLANNED RESIDENTIAL UNIT DEVELOPMENT, AND DO HEREBY:

DEDICATE TO PUBLIC USE ALL THOSE PARTS OR PORTIONS OF SAID TRACT OF LAND DESIGNATED AS PUBLIC STREETS, THE SAME TO BE USED AS PUBLIC THOROUGHFARES. DEDICATE AND RESERVE UNTO THEMSELVES, THEIR HEIRS. THEIR GRANTEES AND ASSIGNS, A RIGHT-OF-WAY TO BE USED IN COMMON WITH ALL OTHERS WITHIN SAID SUBDIVISION (AND THOSE ADJOINING SUBDIVISIONS THAT MAY BE SUBDIVIDED BY THE UNDERSIGNED OWNERS, THEIR SUCCESSORS, OR ASSIGNS) ON, OVER AND ACROSS ALL THOSE PORTIONS OR PARTS OF SAID TRACT OF LAND DESIGNATED ON SAID PLAT AS PRIVATE STREETS AS ACCESS TO THE INDIVIDUAL UNITS AND PADS, TO BE MAINTAINED BY A UNIT AND PAD OWNERS ASSOCIATION WHOSE MEMBERSHIP CONSISTS OF SAID OWNERS, THEIR GRANTEES, SUCCESSORS. OR ASSIGNS. GRANT AND CONVEY TO EDGEWATER BEACH RESORT HOA, INC., ALL THOSE PARTS OR PORTIONS OF SAID TRACT OF LAND DESIGNATED AS COMMON AREAS TO BE USED FOR RECREATIONAL AND OPEN SPACE PURPOSES FOR THE BENEFIT OF EACH EDGEWATER BEACH RESORT HOA, INC. MEMBER IN COMMON WITH ALL OTHERS IN THE SUBDIVISION AND GRANT AND DEDICATE TO WEBER COUNTY A PERPETUAL EASEMENT ON AND OVER THE COMMON AREAS TO GUARANTEE TO WEBER COUNTY THAT THE COMMON AREAS REMAIN OPEN AND UNDEVELOPED EXCEPT FOR APPROVED RECREATIONAL, PARKING AND OPEN SPACE PURPOSES. GRANT AND DEDICATE A PERPETUAL RIGHT AND EASEMENT OVER. UPON AND UNDER THE LANDS DESIGNATED HEREOF AS PUBLIC UTILITY. STORM WATER DETENTION PONDS DRAINAGE EASEMENTS AND CANAL MAINTENANCE EASEMENT, THE SAME TO BE USED FOR THE INSTALLATION MAINTENANCE AND OPERATION OF PUBLIC UTILITY SERVICE LINE, STORM DRAINAGE FACILITIES, IRRIGATION CANALS OR FOR THE PERPETUAL PRESERVATION OF WATER CHANNELS IN THEIR NATURAL STATE WHICHEVER IS APPLICABLE AS MAY BE AUTHORIZED BY THE GOVERNING AUTHORITY. WITH NO BUILDINGS OR STRUCTURES BEING ERECTED WITHIN SUCH EASEMENTS. GRANT AND DEDICATE UNTO ALL OWNERS OF UNITS AND PADS UPON SUCH LAND DRAINS, AN EASEMENT OVER SUCH LAND DRAINS FOR THE PURPOSE OF PERPETUAL MAINTENANCE AND OPERATION. DEDICATE, GRANT AND CONVEY TO THE GOVERNING AUTHORITY, OR ITS DESIGNEE, ALL THOSE PARTS OR PORTIONS OF SAID TRACT OF LAND DESIGNATED AS PARKS THE SAME TO BE USED AS A PUBLIC OPEN SPACE. ALL COMMON AREA. INCLUDING THE PRIVATE STREETS. IS CONSIDERED TO BE AN EASEMENT FOR PUBLIC UTILITY AND DRAINAGE PURPOSES. SIGNED THIS DAY OF

#### BOUNDARY DESCRIPTION

PART OF THE SOUTHWEST QUARTER OF SECTION 13, TOWNSHIP 6 NORTH, RANGE 1 EAST, SALT LAKE BASE AND MERIDIAN, U.S. SURVEY, DESCRIBED AS FOLLOWS:

BEGINNING AT A POINT ON THE NORTH RIGHT OF WAY LINE OF STATE HIGHWAY 39, SAID POINT BEING THE SOUTHEAST CORNER OF EDGEWATER BEACH RESORT PHASE 1 - 1ST AMENDMENT AND LIES NO0°25'49"E 116.29 FEET AND S89°34'11"E 379.43 FEET FROM THE SOUTHWEST CORNER OF SECTION 13: THENCE ALONG THE EASTERLY BOUNDARY OF SAID SUBDIVISION THE FOLLOWING TEN (10) COURSES: (1) N14°34'00"E 121.64 FEET; (2) N70°43'57"W 63.32 FEET; (3) N17°56'43"E 115.86 FEET; (4) N06°58'25"E 95.65 FEET; (5) N18°32'05"W 88.52 FEET; (6) N13°34'41"W 26.00 FEET; (7) ALONG A CURVE TURNING TO THE RIGHT WITH AN ARC LENGTH OF 22.64 FEET. A RADIUS OF 15.00 FEET. A CHORD BEARING OF N60°20'46"W, AND A CHORD LENGTH OF 20.55 FEET; (8) N17°38'34"W 8.59 FEET; (9) S72°01'51"W 28.00 FEET; (10) N17°58'09"W 66.23 FEET; THENCE ALONG A CURVE TURNING TO THE LEFT WITH AN ARC LENGTH OF 86.67 FEET, A RADIUS OF 66.72 FEET, A CHORD BEARING OF N46°55'45"E, AND A CHORD LENGTH OF 80.71 FEET; THENCE N72°01'51"E 211.70 FEET; THENCE S60°22'18"E 75.49 FEET: THENCE S89°39'30"E 47.12 FEET TO THE WEST LINE OF THE UNITED STATES OF AMERICA PROPERTY; THENCE ALONG SAID PROPERTY, S00°20'30"W 670.72 FEET TO THE NORTH RIGHT OF WAY LINE OF STATE HIGHWAY 39; THENCE ALONG A NON-TANGENT CURVE ON SAID NORTHERLY RIGHT OF WAY LINE TURNING TO THE RIGHT WITH AN ARC LENGTH OF 292.43 FEET, A RADIUS OF 1869.86 FEET. A CHORD BEARING OF N77°42'36"W. AND A CHORD LENGTH OF 292.13 FEET TO THE POINT OF BEGINNING.

CONTAINING 193.238 SQUARE FEET OR 4.436 ACRES.

#### SURVEYOR'S CERTIFICATE

I, MARIE W. WOODIN, DO HEREBY CERTIFY THAT I AM A PROFESSIONAL LAND SURVEYOR, AND THAT I HOLD A LICENSE IN ACCORDANCE WITH TITLE 58, CHAPTER 22, PROFESSIONAL ENGINEERS AND LAND SURVEYORS LICENSING ACT, UTAH CODE ANNOTATED, 1953 AS AMENDED CERTIFICATE NUMBER 501193. I FURTHER CERTIFY THAT BY AUTHORITY OF THE OWNERS, I HAVE MADE A SURVEY OF THE TRACT OF LAND SHOWN ON THIS PLAT AND DESCRIBED BELOW, HAVE SUBDIVIDED SAID TRACT OF LAND INTO LOTS, STREETS, AND EASEMENTS, HAVE COMPLETED A SURVEY OF THE PROPERTY DESCRIBED ON THIS PLAT IN ACCORDANCE WITH SECTION 17-23-17, UTAH CODE ANNOTATED, 1953 AS AMENDED, HAVE VERIFIED ALL MEASUREMENTS, AND WILL PLACE MONUMENTS AS REPRESENTED ON THE PLAT. I FURTHER CERTIFY THAT ALL LOTS MEET THE REQUIREMENTS OF THE WEBER COUNTY LAND USE CODE.

MARIE	W.	WOODIN,	PL.S.

	80	5010-8	35.3	d
	180 F	No. 50 MARI	1193 T	A.
	And	WOO	DIN	
•	MAR.	ATEO	SUTAH *	g
		SOFO	135555	

## HORROCKS ENGINE ERS | WAS DULY APPROVED BY THE WEBER COUNTY STANDARDS AND THE AMOUNT OF THE FINANCIAL IMPROVEMENTS ASSOCIATED WITH THIS SUBDIVISION,

4905 SOUTH 1500 WEST SUITE 100 RIVERDALE. UT 84405 801-621-1025

WEBER COUNTY PLANNING COMMISSION APPROVAL

CHAIRMAN, WEBER COUNTY PLANNING COMMISSION

WEBER COUNTY ENGINEER

WEBER COUNTY ENGINEER

STATE OF UTAH

COUNTY OF \_\_

HEREBY CERTIFY THAT THE REQUIRED PUBLIC | THIS IS TO CERTIFY THAT THIS SUBDIVISION PLAT IMPROVEMENT STANDARDS AND DRAWINGS FOR THE DEDICATION OF STREETS AND OTHER PUBLIC PLANNING COMMISSION. SIGNED THIS \_\_\_\_\_\_ DAY GUARANTEE IS SUFFICIENT FOR THE INSTALLATION THEREON ARE HEREBY APPROVED AND ACCEPTED OF THESE IMPROVEMENTS.

SIGNED THIS \_\_\_\_\_\_ DAY OF\_\_\_\_\_\_, 20 \_\_\_\_

WEBER COUNTY COMMISSION ACCEPTANCE

BY THE COMMISSIONERS OF WEBER COUNTY, UTAH. SIGNED THIS \_\_\_\_\_ DAY OF \_ CHAIRMAN. WEBER COUNTY COMMISSION **ATTEST** 

### WEBER COUNTY SURVEYOR

STATE OF UTAH

HEREBY CERTIFY THAT THE WEBER COUNTY SURVEYOR'S OFFICE HAS REVIEWED THIS PLAT FOR THIS IS TO CERTIFY THAT THIS SUBDIVISION PLAT | THIS SUBDIVISION CONFORM WITH THE COUNTY | WAYS AND FINANCIAL GUARANTEE OF PUBLIC | MATHEMATICAL CORRECTNESS, SECTION CORNER | DATA, AND FOR HARMONY WITH LINES AND CONFORM WITH THE COUNTY ORDINANCE MONUMENTS ON RECORD IN COUNTY OFFICES. THE APPLICABLE THERETO AND NOW IN FORCE AND APPROVAL OF THIS PLAT BY THE WEBER COUNTY SURVEYOR DOES NOT RELIEVE THE LICENSED LAND SURVEYOR WHO EXECUTED THIS PLAT FROM THE RESPONSIBILITIES AND/OR LIABILITIES ASSOCIATED THEREWITH. SIGNED THIS \_\_\_\_\_ DAY OF \_\_\_\_

WEBER COUNTY SURVEYOR

WEBER COUNTY ATTORNEY HAVE EXAMINED THE FINANCIAL GUARANTEE AND OTHER DOCUMENTS ASSOCIATED WITH THIS SUBDIVISION PLAT, AND IN MY OPINION THEY

AFFECT.	
SIGNED THIS	DAY OF
20	

WEBER COUNTY ATTORNEY

1	HER	EBY	CE	RTIFY	,	THA <sup>-</sup>	Γ	THE	S	)ILS
PER	COLA	ATION	RAT	ES, A	AND	SITE	CC	NDITI	ONS	FO
THIS	SU	BDIVI	SION	HAV	ΞВ	EEN	INV	ESTIG	ATED	В
THIS	OF	FICE	AND	ARE	ΑP	PRO\	/ED	FOR	ON-	SIT
WAS	TEW/	ATER	DISP	OSAL	SYS	STEM	S.			
SIGN	IED	THIS			C	AY.	OF_			
20_	<b></b>									

DIRECTOR. WEBER-MORGAN HEALTH EPARTMENT

WEBER-MORGAN HEALTH DEPARTMENT

) SITE ( BEEN IN	THE CONDITIO IVESTIGA D FOR (	NS FO	Ý Y	EN FIL — RE	

DATE

WEBER	COUNTY	RECORD	$\overline{\mathrm{ER}}$
Y NO	FEE PAI	D	
FOR RECORD	AND RECC	RDED,	
	AT	IN BC	OK
OF TH	E OFFICIAL	RECORDS,	PAGE

RECORDED	FOR:

WEBER	COUNTY	RECORDER	

DEPUTY

