


NOTICE!
EXISTING UTILITIES ARE SHOWN ON PLANS FOR THE CONVENIENCE OF THE CONTRACTOR ONLY. THE CONTRACTOR IS RESPONSIBLE FOR THE PROTECTION OF ALL UTILITIES. THE ENGINEER BEARS NO RESPONSIBILITY FOR UTILITIES NOT SHOWN OR SHOWN INCORRECTLY.
1-800-662-4111
UNDERGROUND SERVICE

Call BEFORE YOU Dig










HANSEN & ASSOCIATES, INC.
Consulting Engineers and Land Surveyors
538 North Main Street, Brigham, Utah 84302
Visit us at www.hales.net
Brigham City, Ogden, Logan
(435) 723-3461 (801) 398-4905 (435) 752-4272
Celebrating over 60 Years of Business

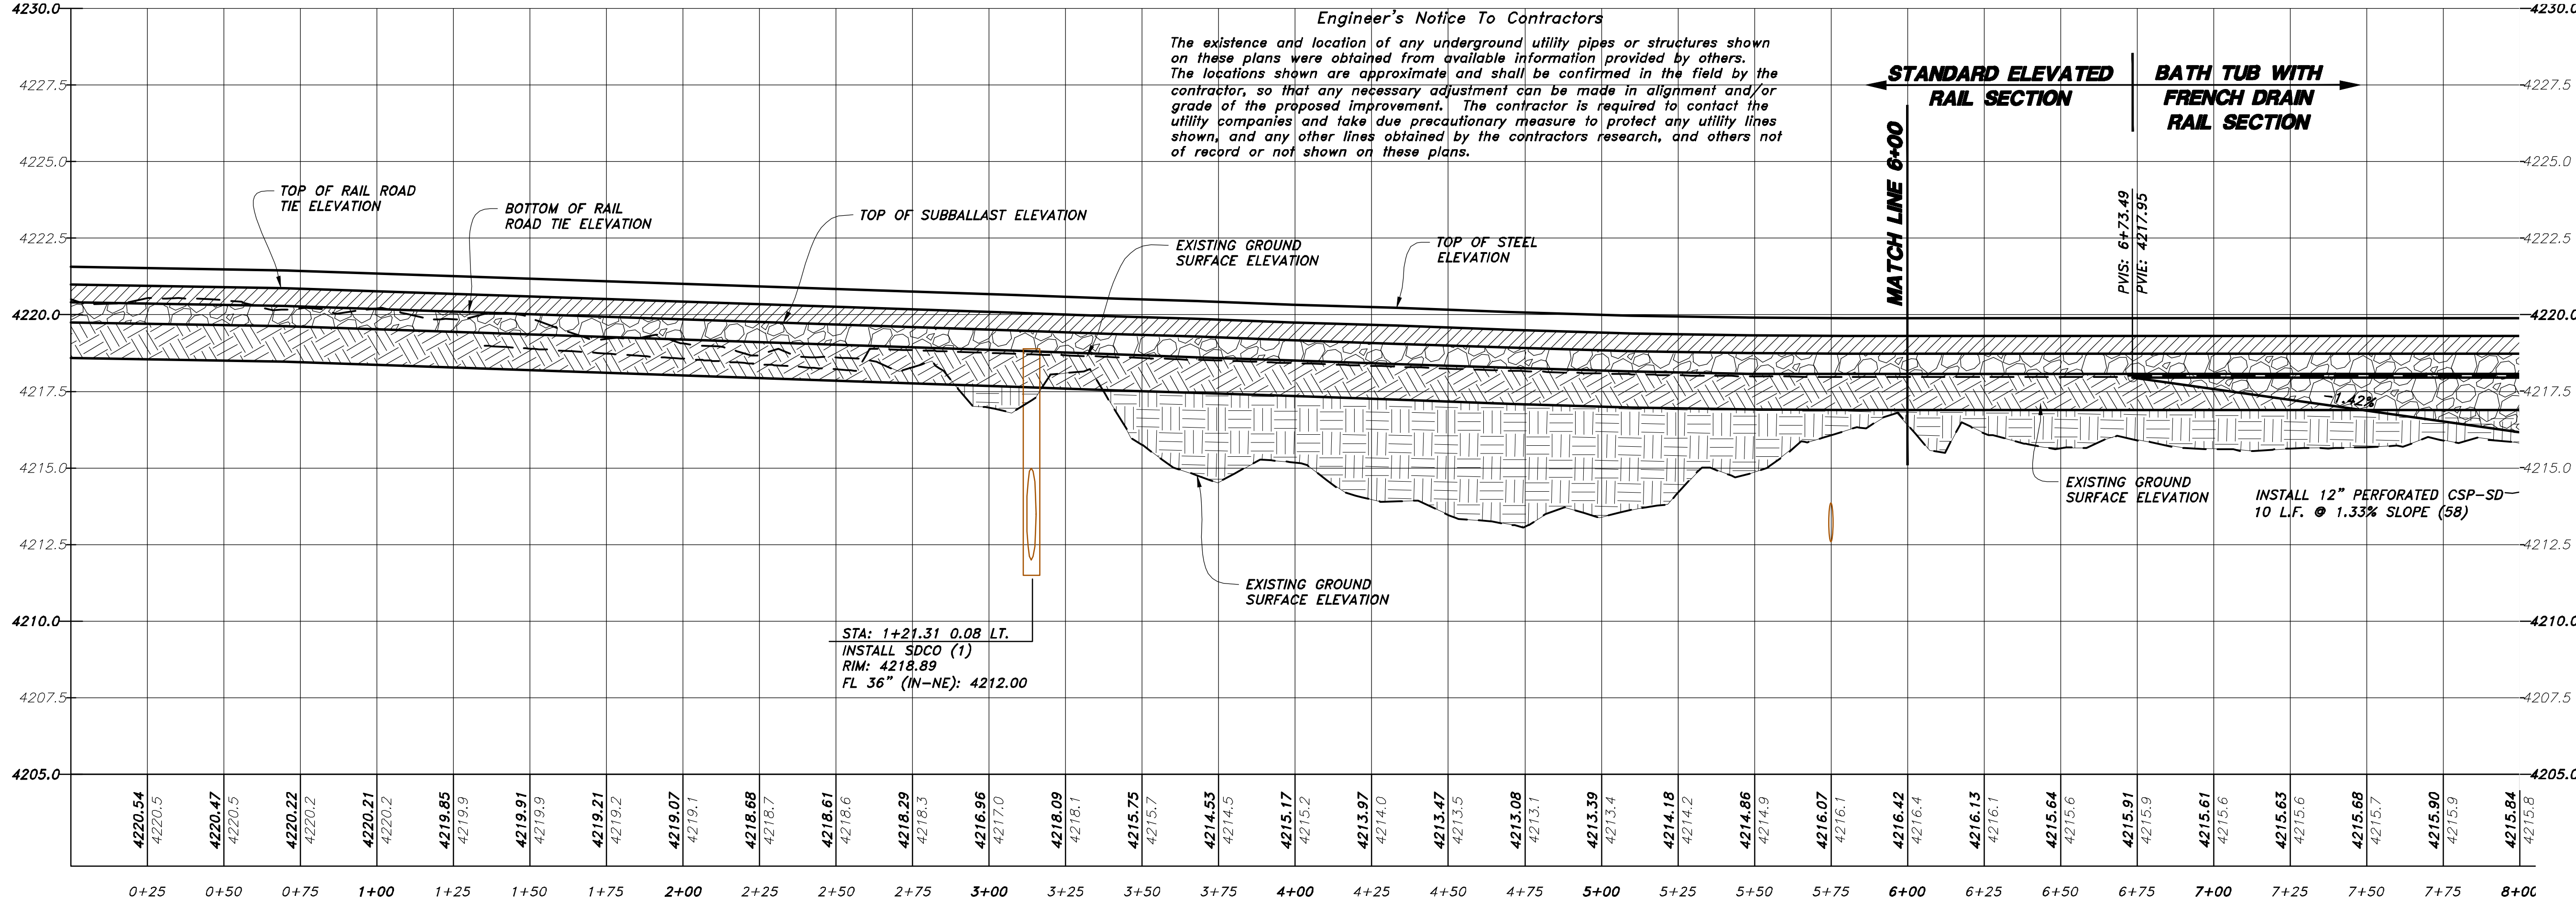




Drawn By: MBJ Date: 07/31/24
Designed By:
Checked By:
Approved By:
Scale: 1" = 20'
Drawing File: 21-111 V19.dwg
JOB NUMBER: 21-111

Silverline Industrial Park Subd.
9525 WEST 900 SOUTH
WEBER COUNTY, UTAH
A Part of the Northeast Quarter of Section 20
Township 6 North, Range 3 West, S.L.B.&M.

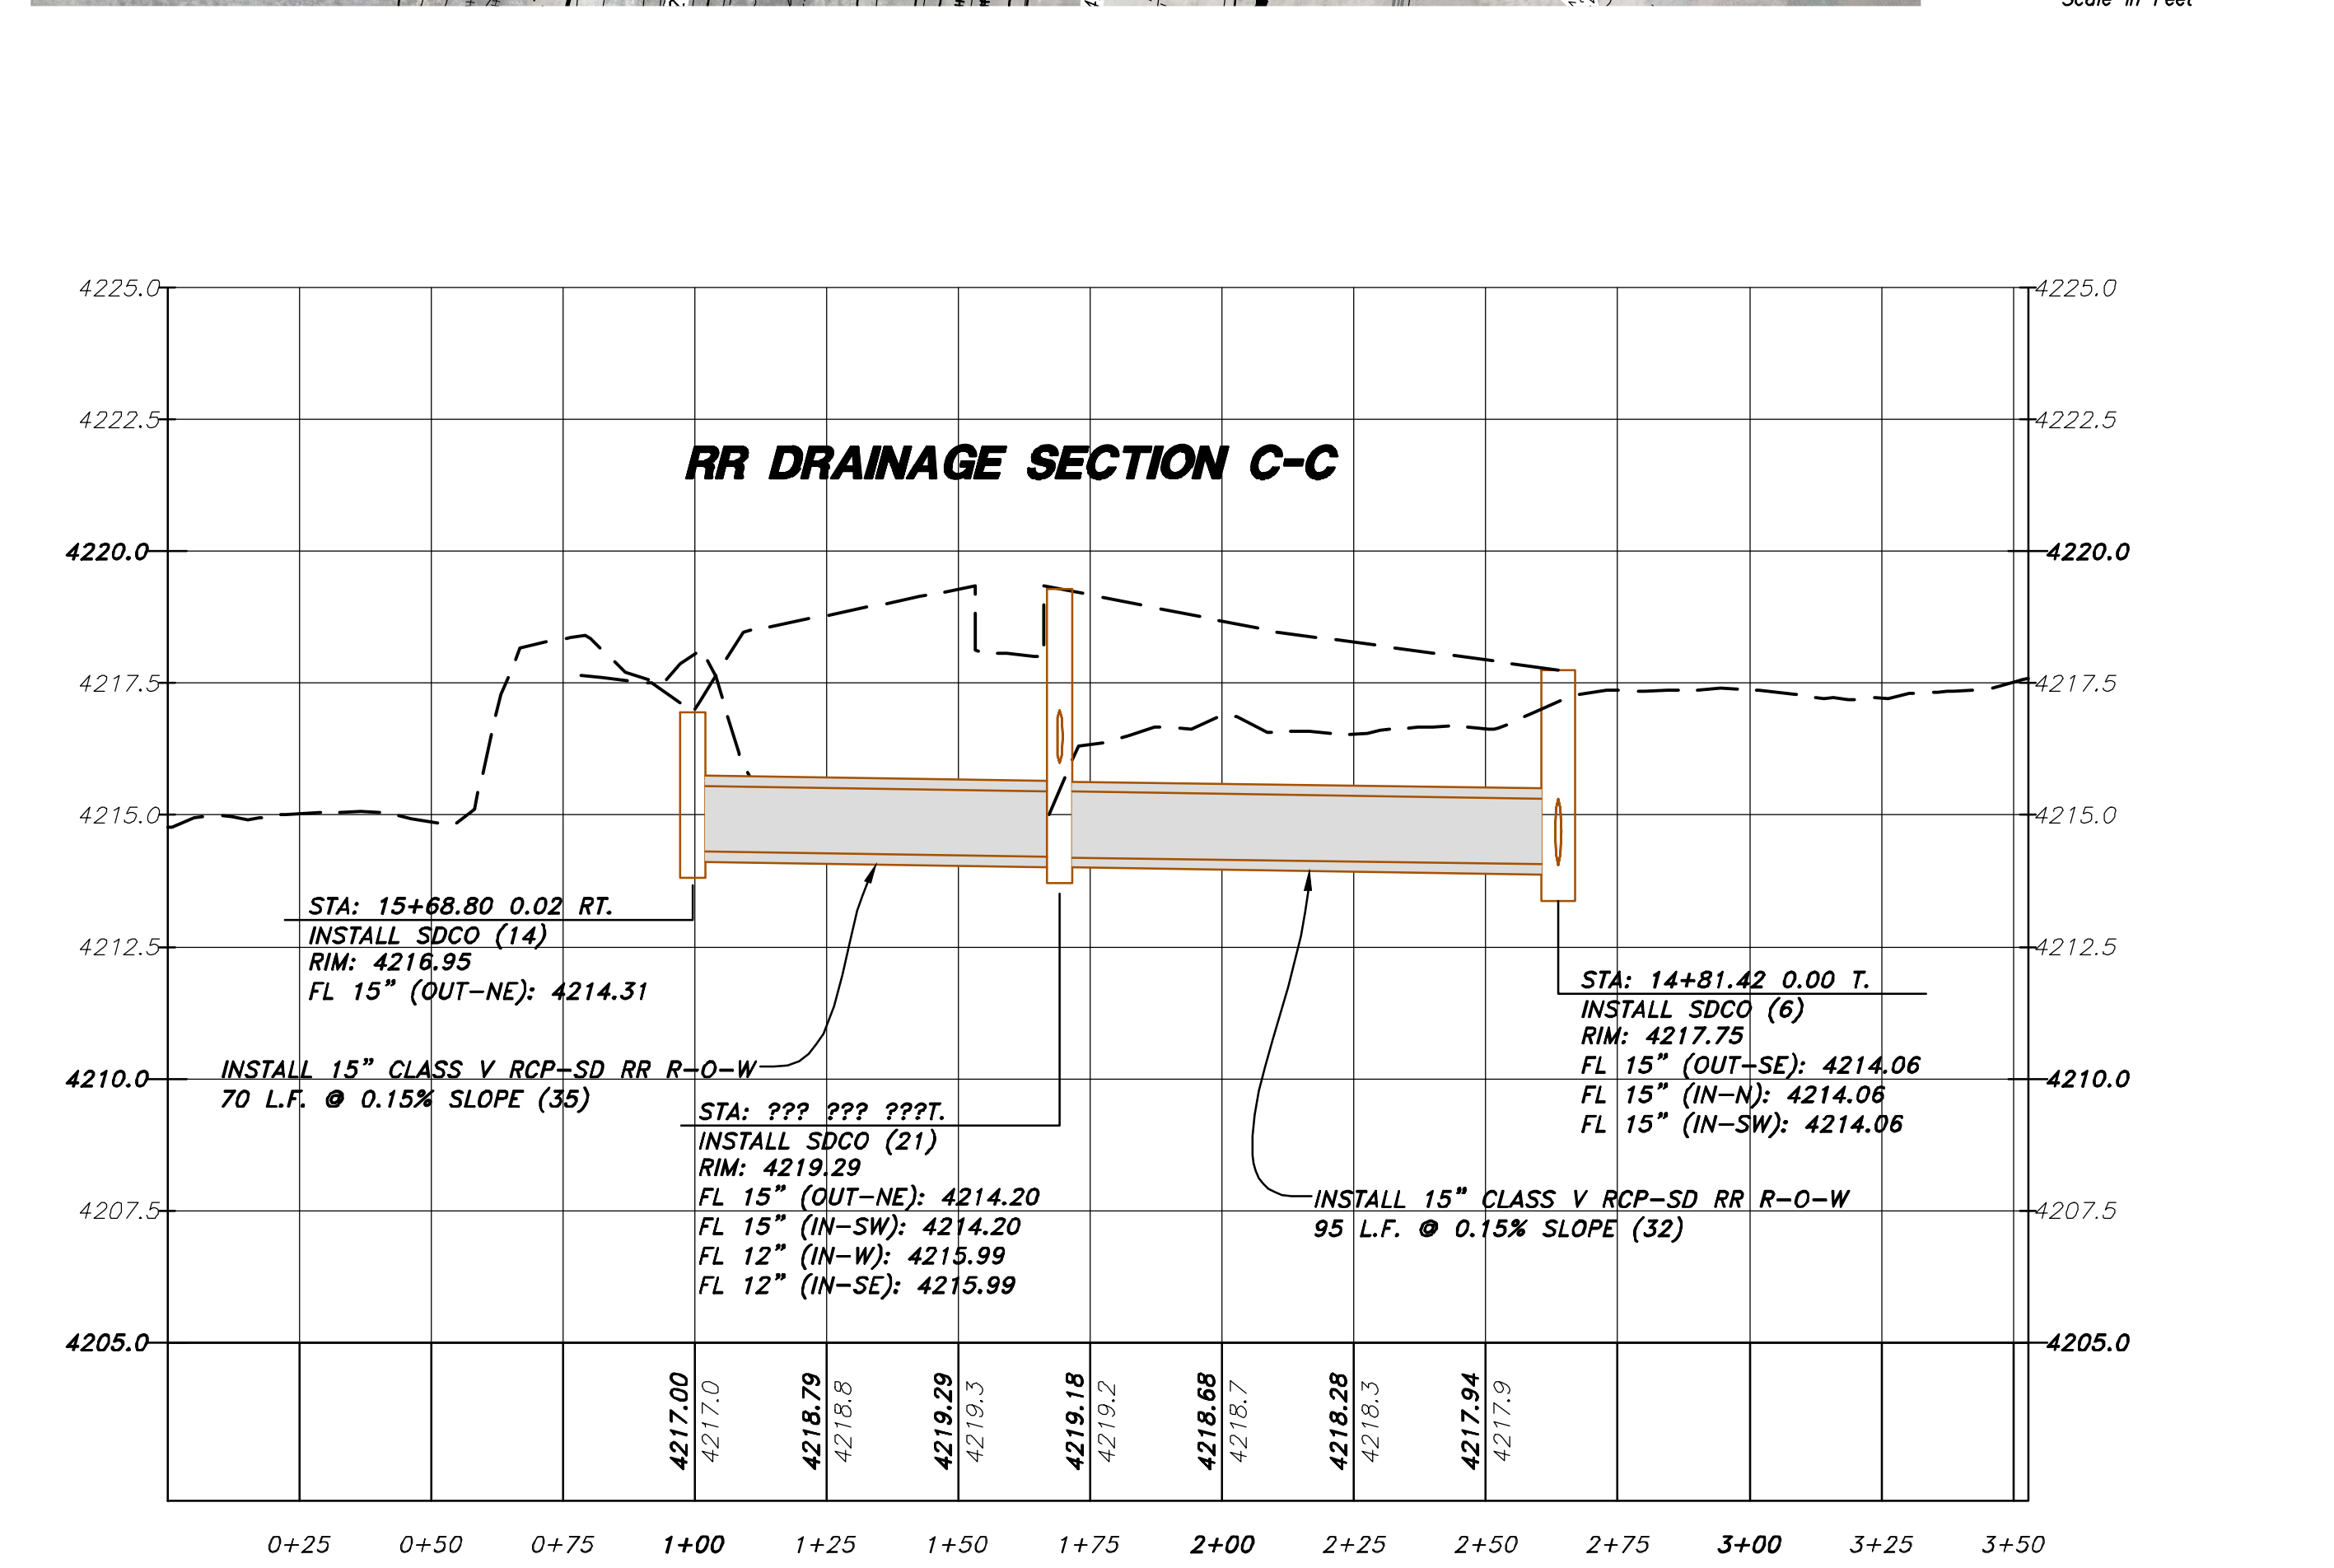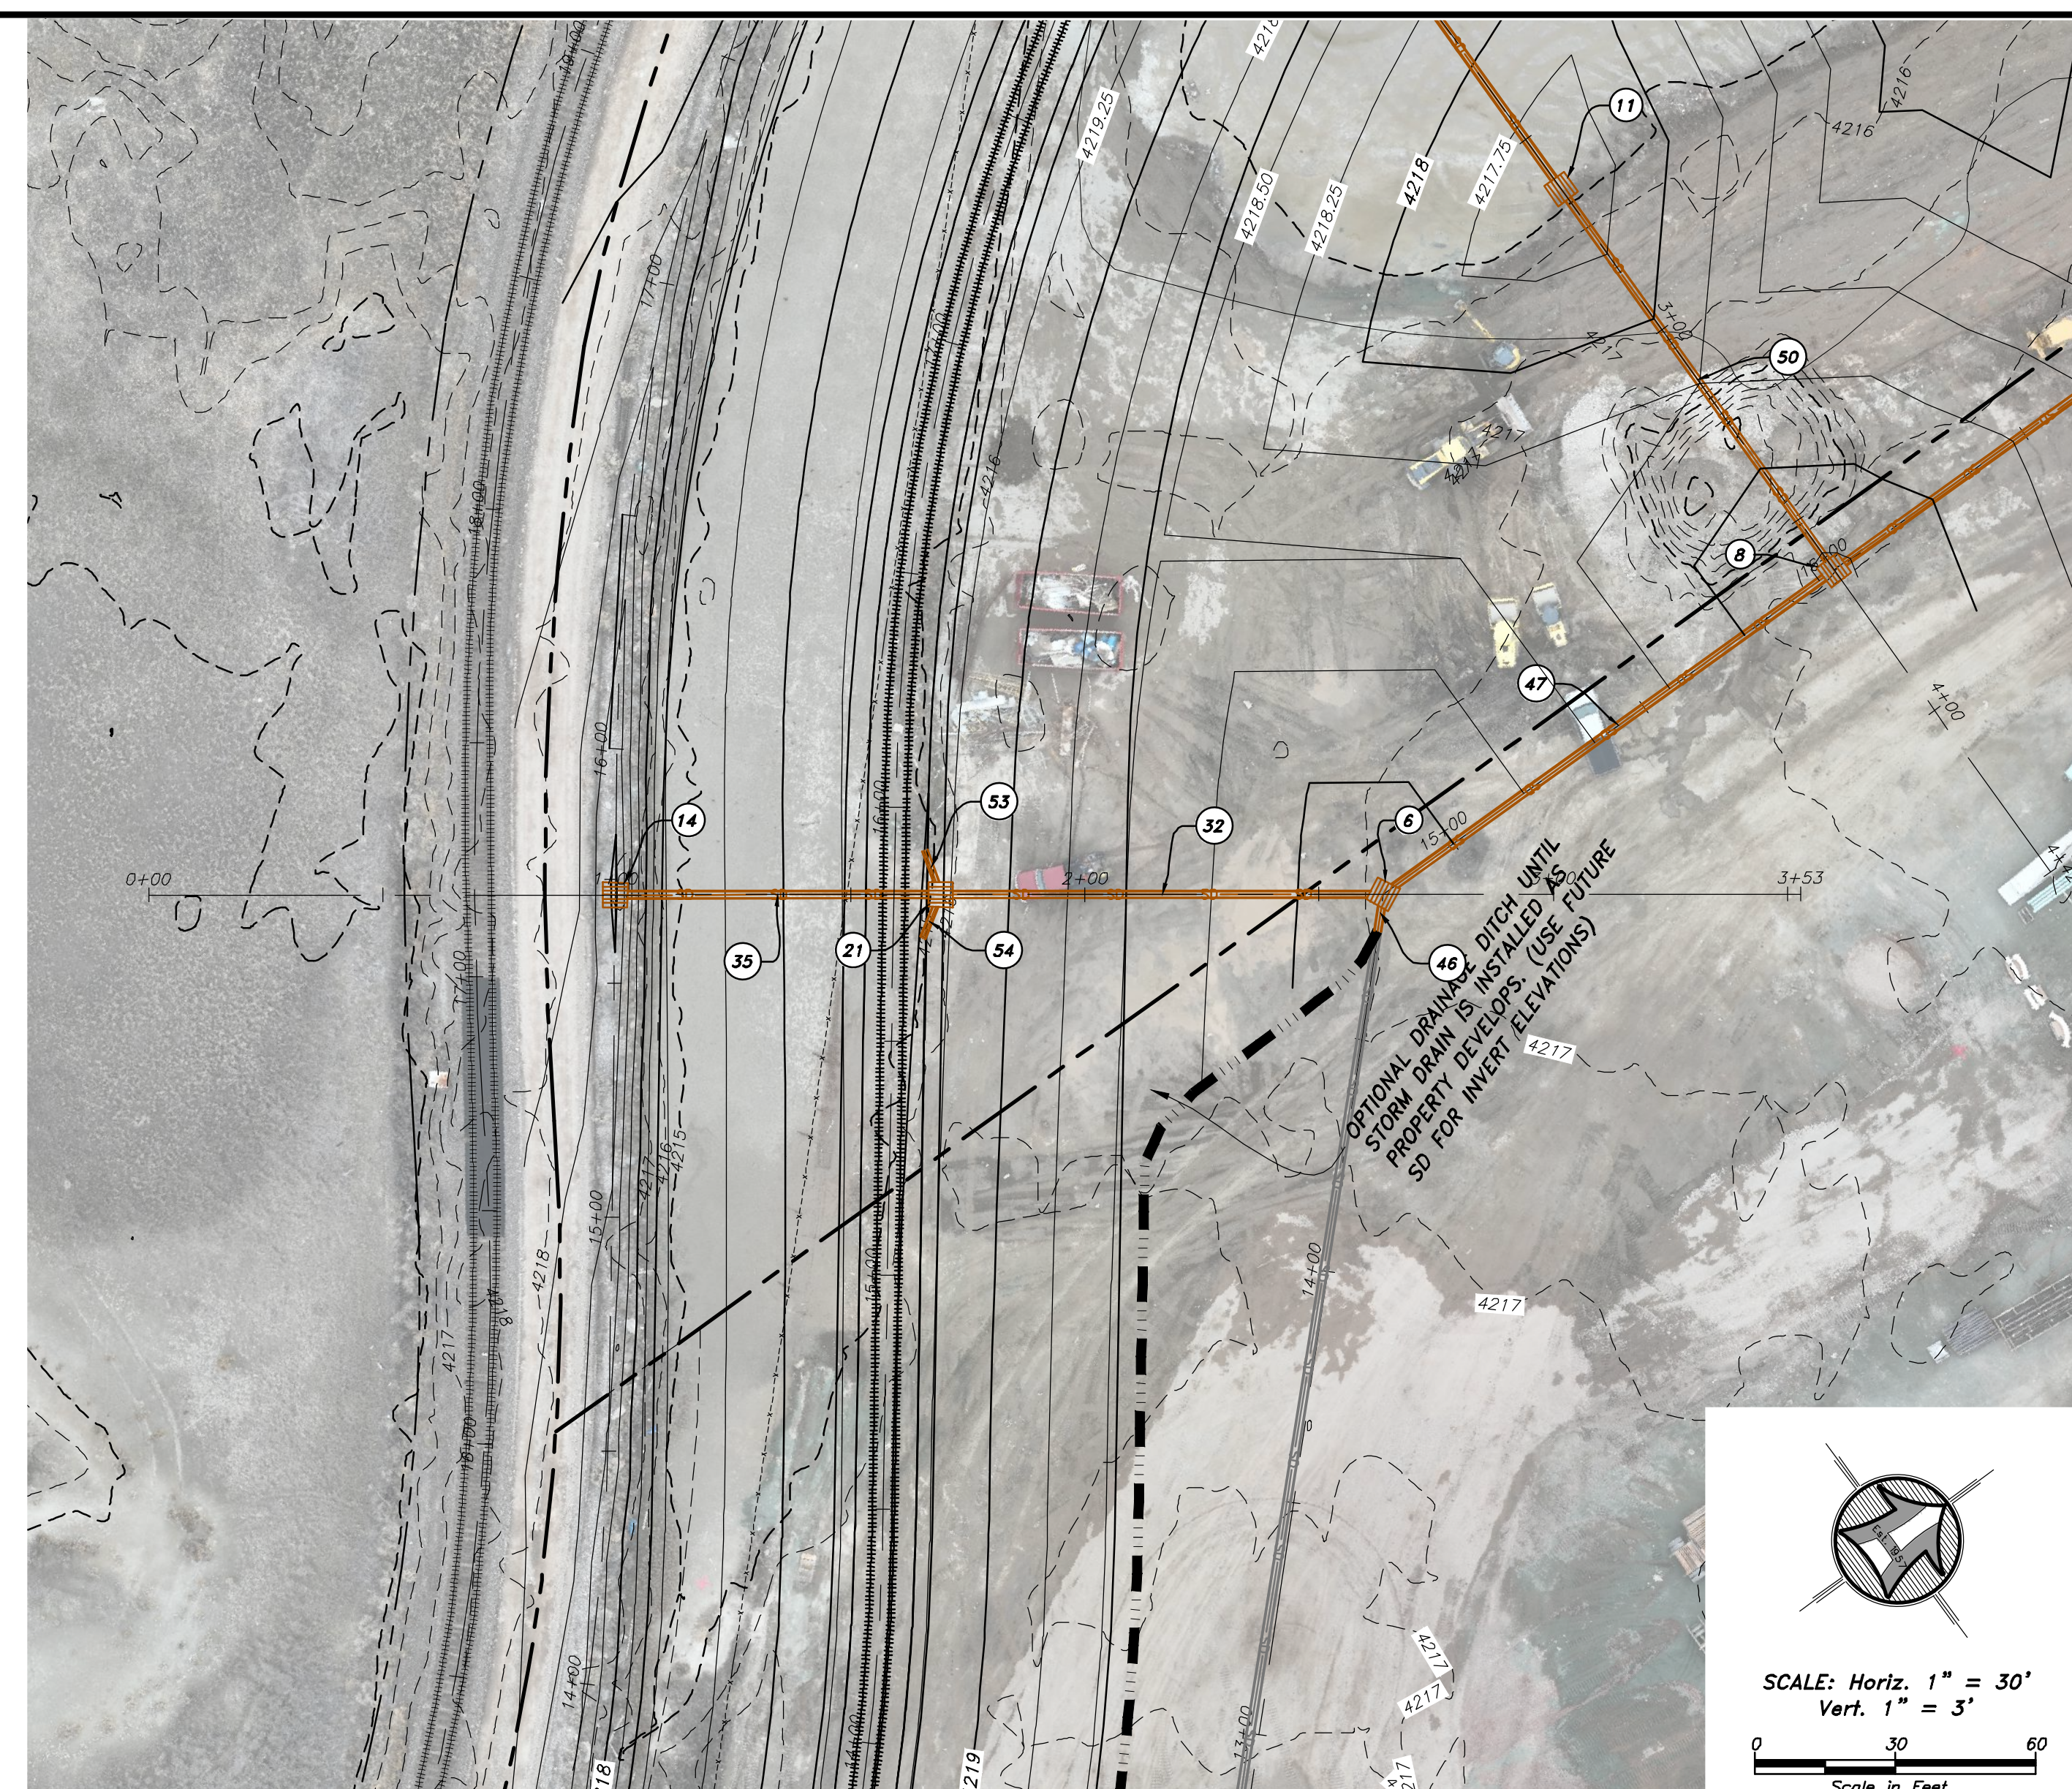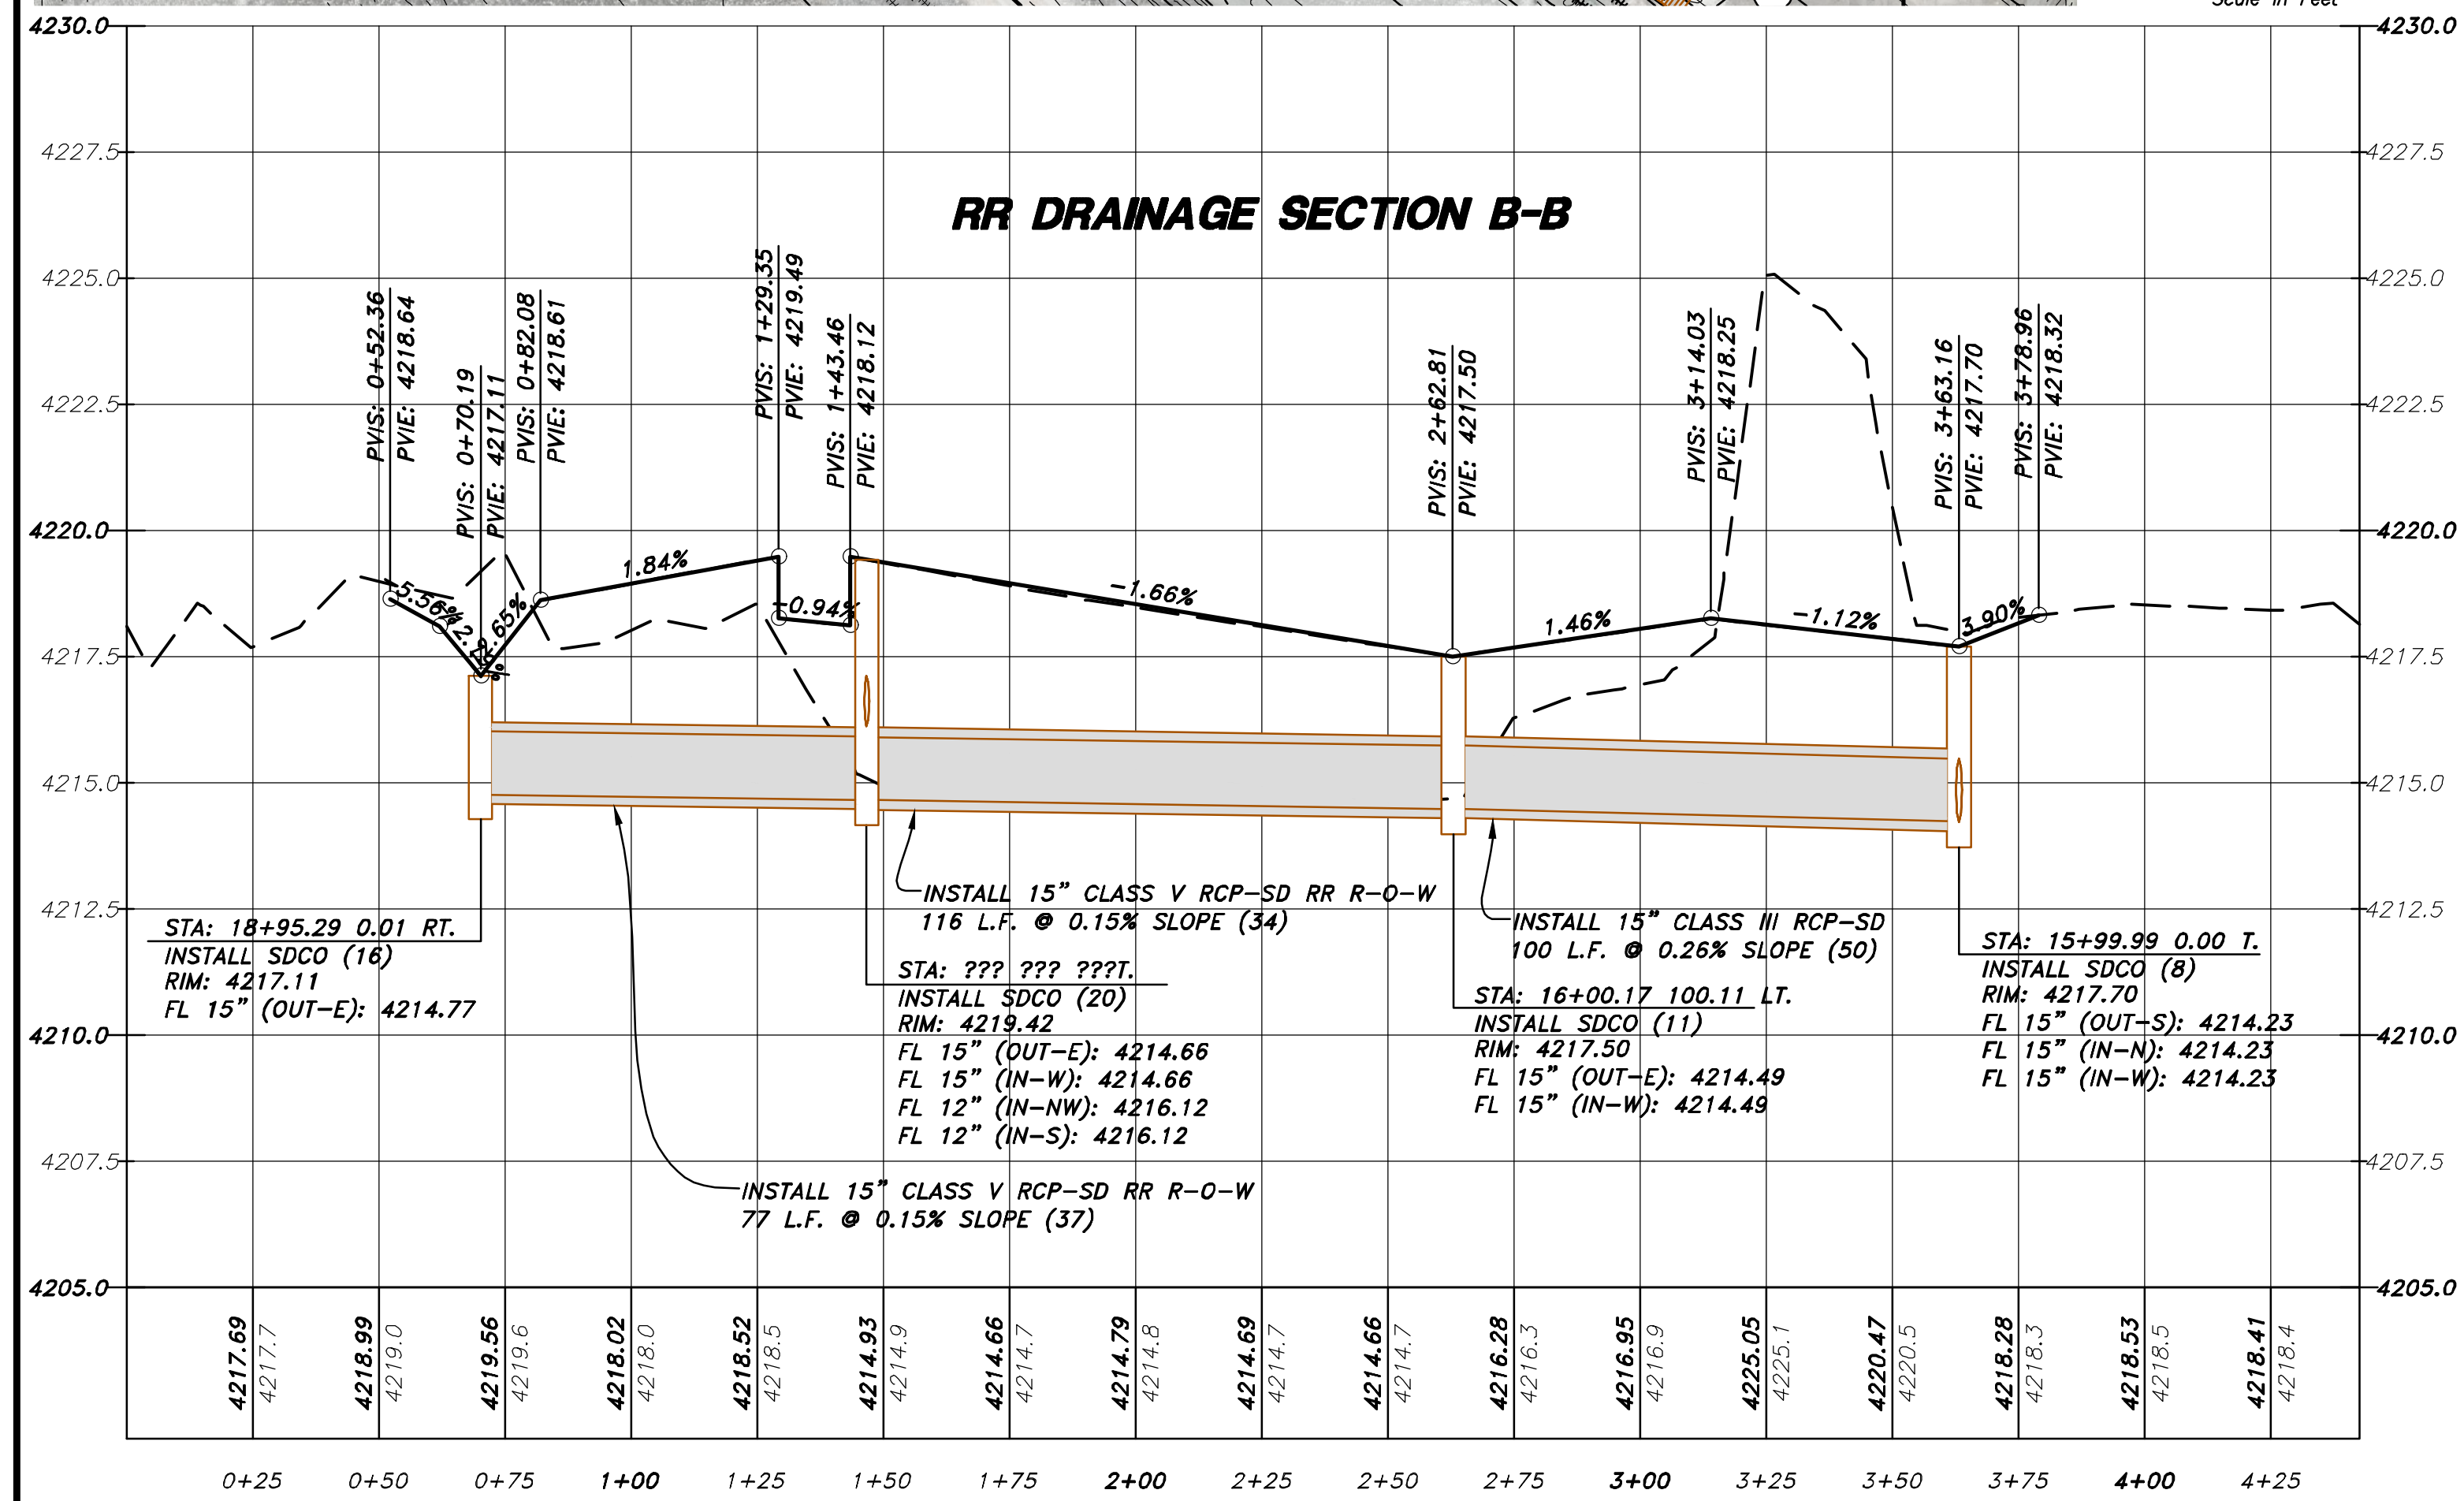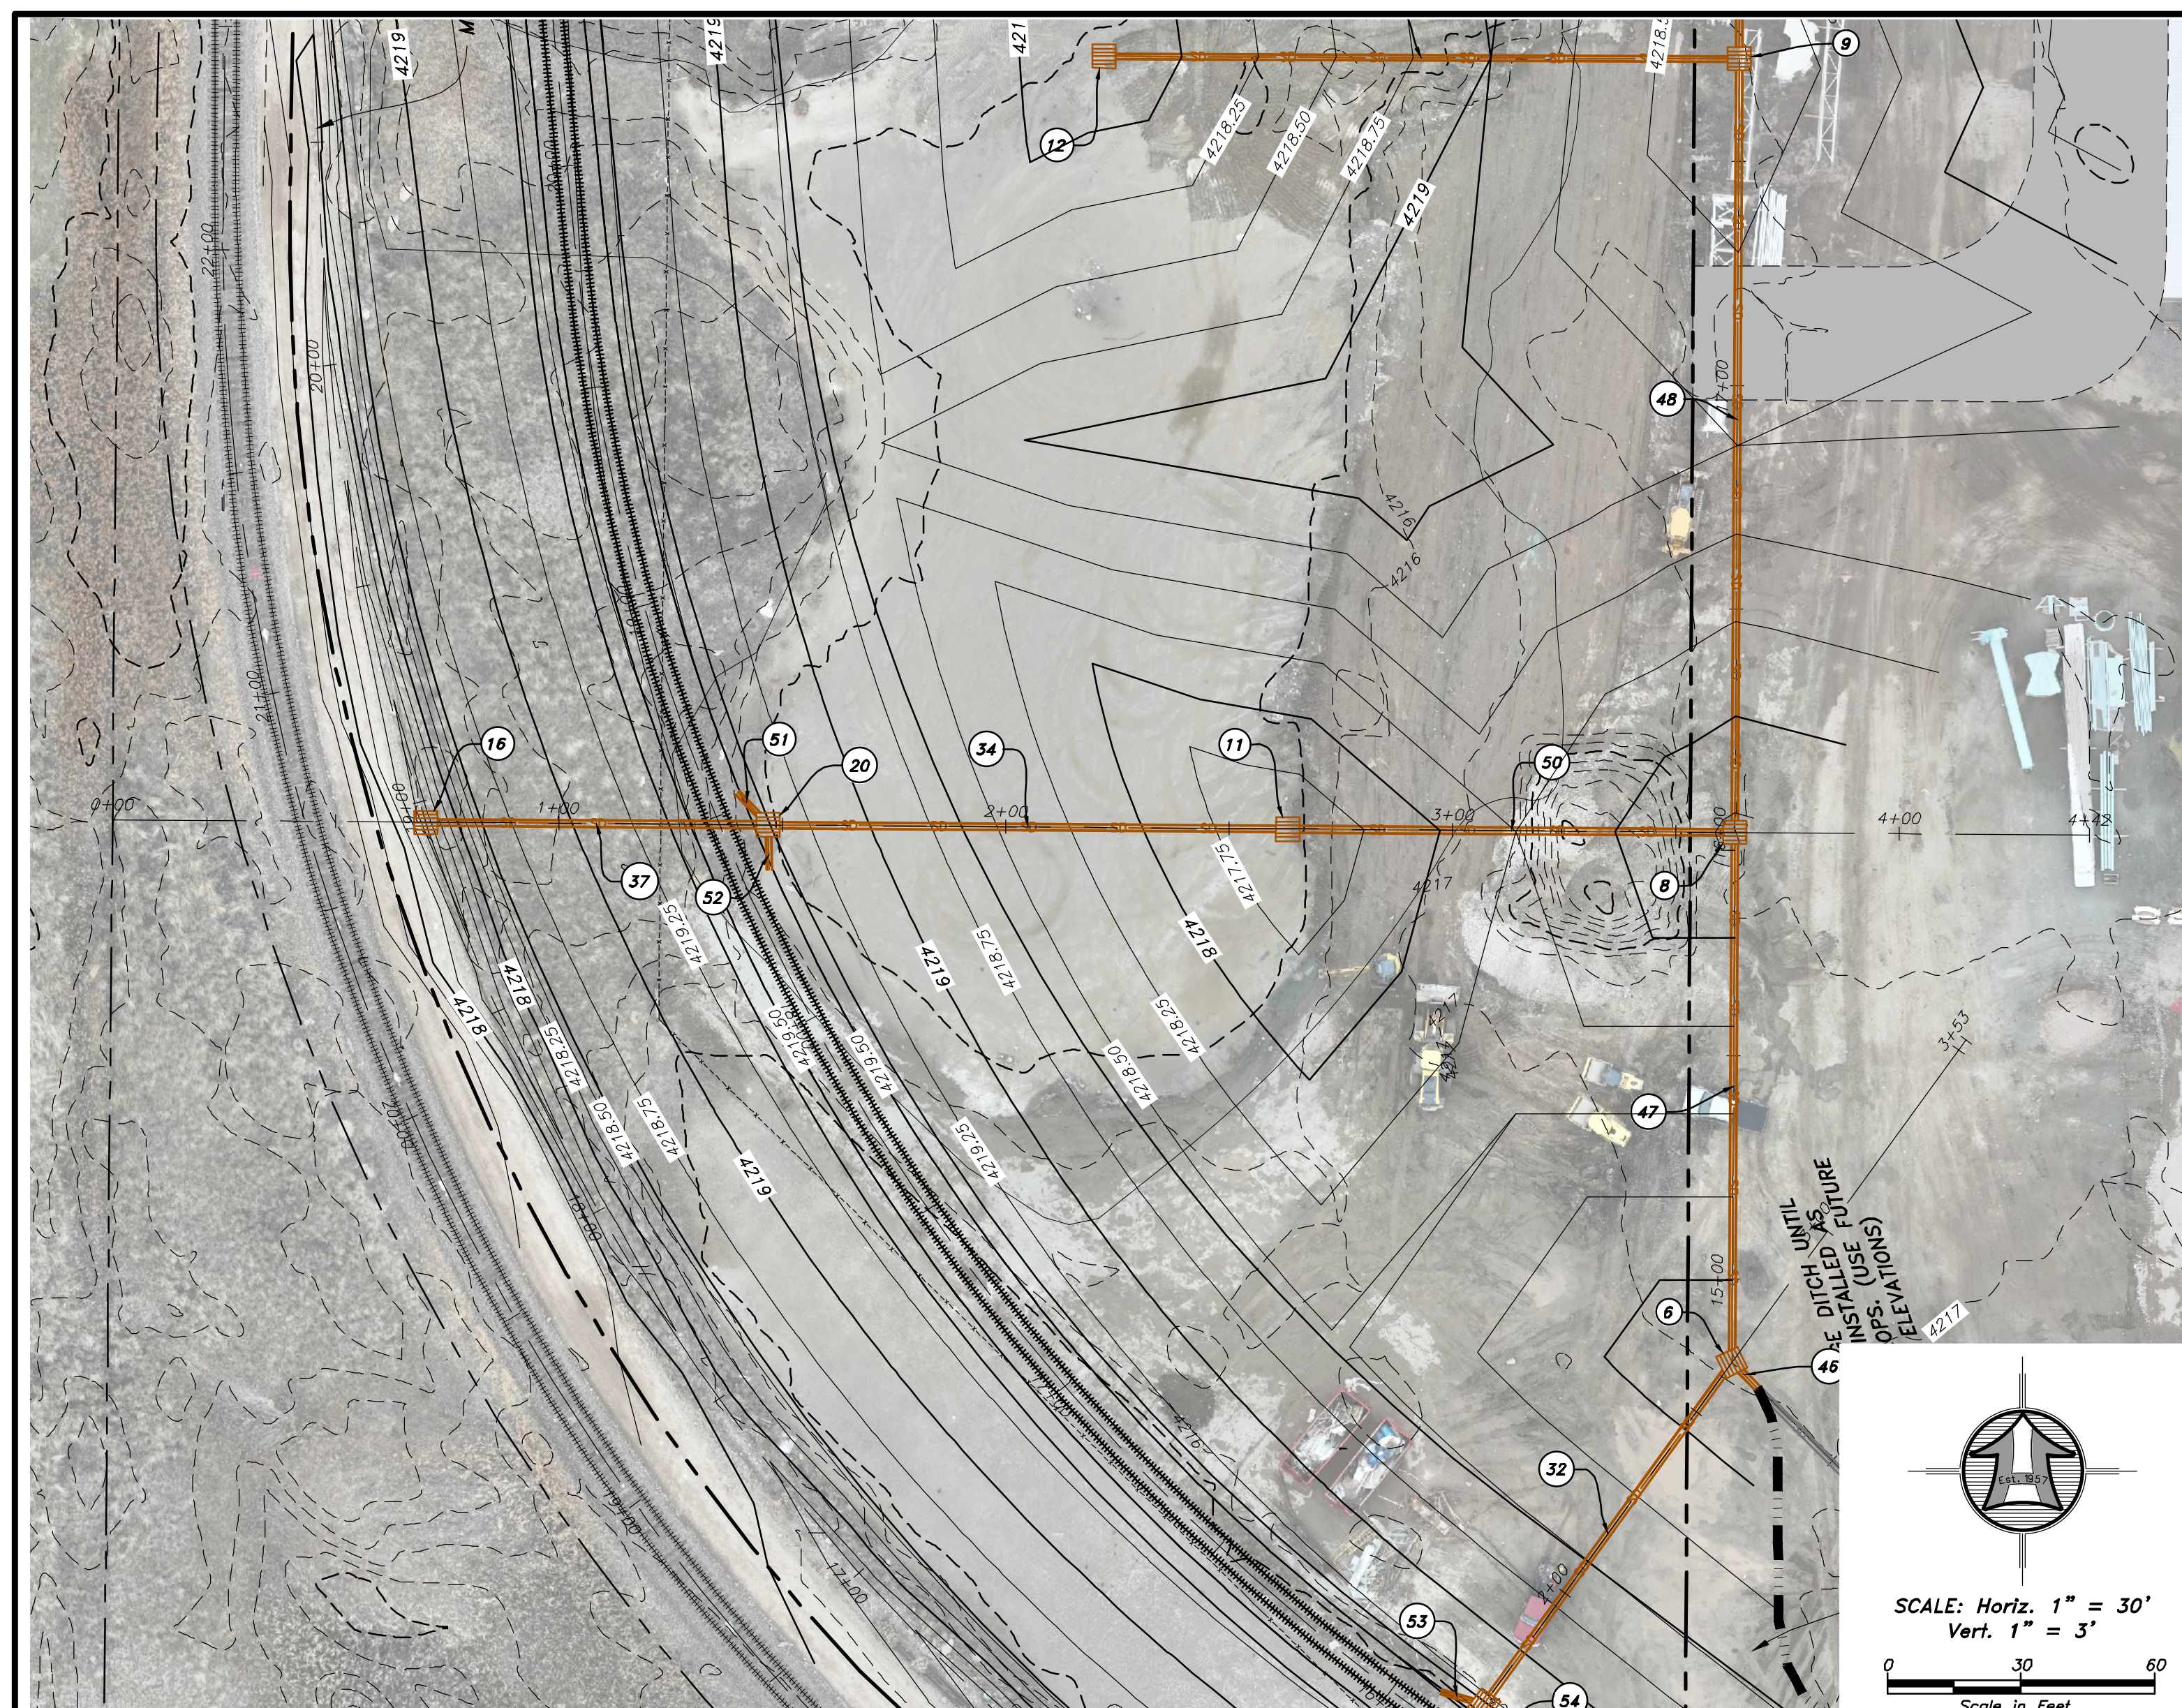

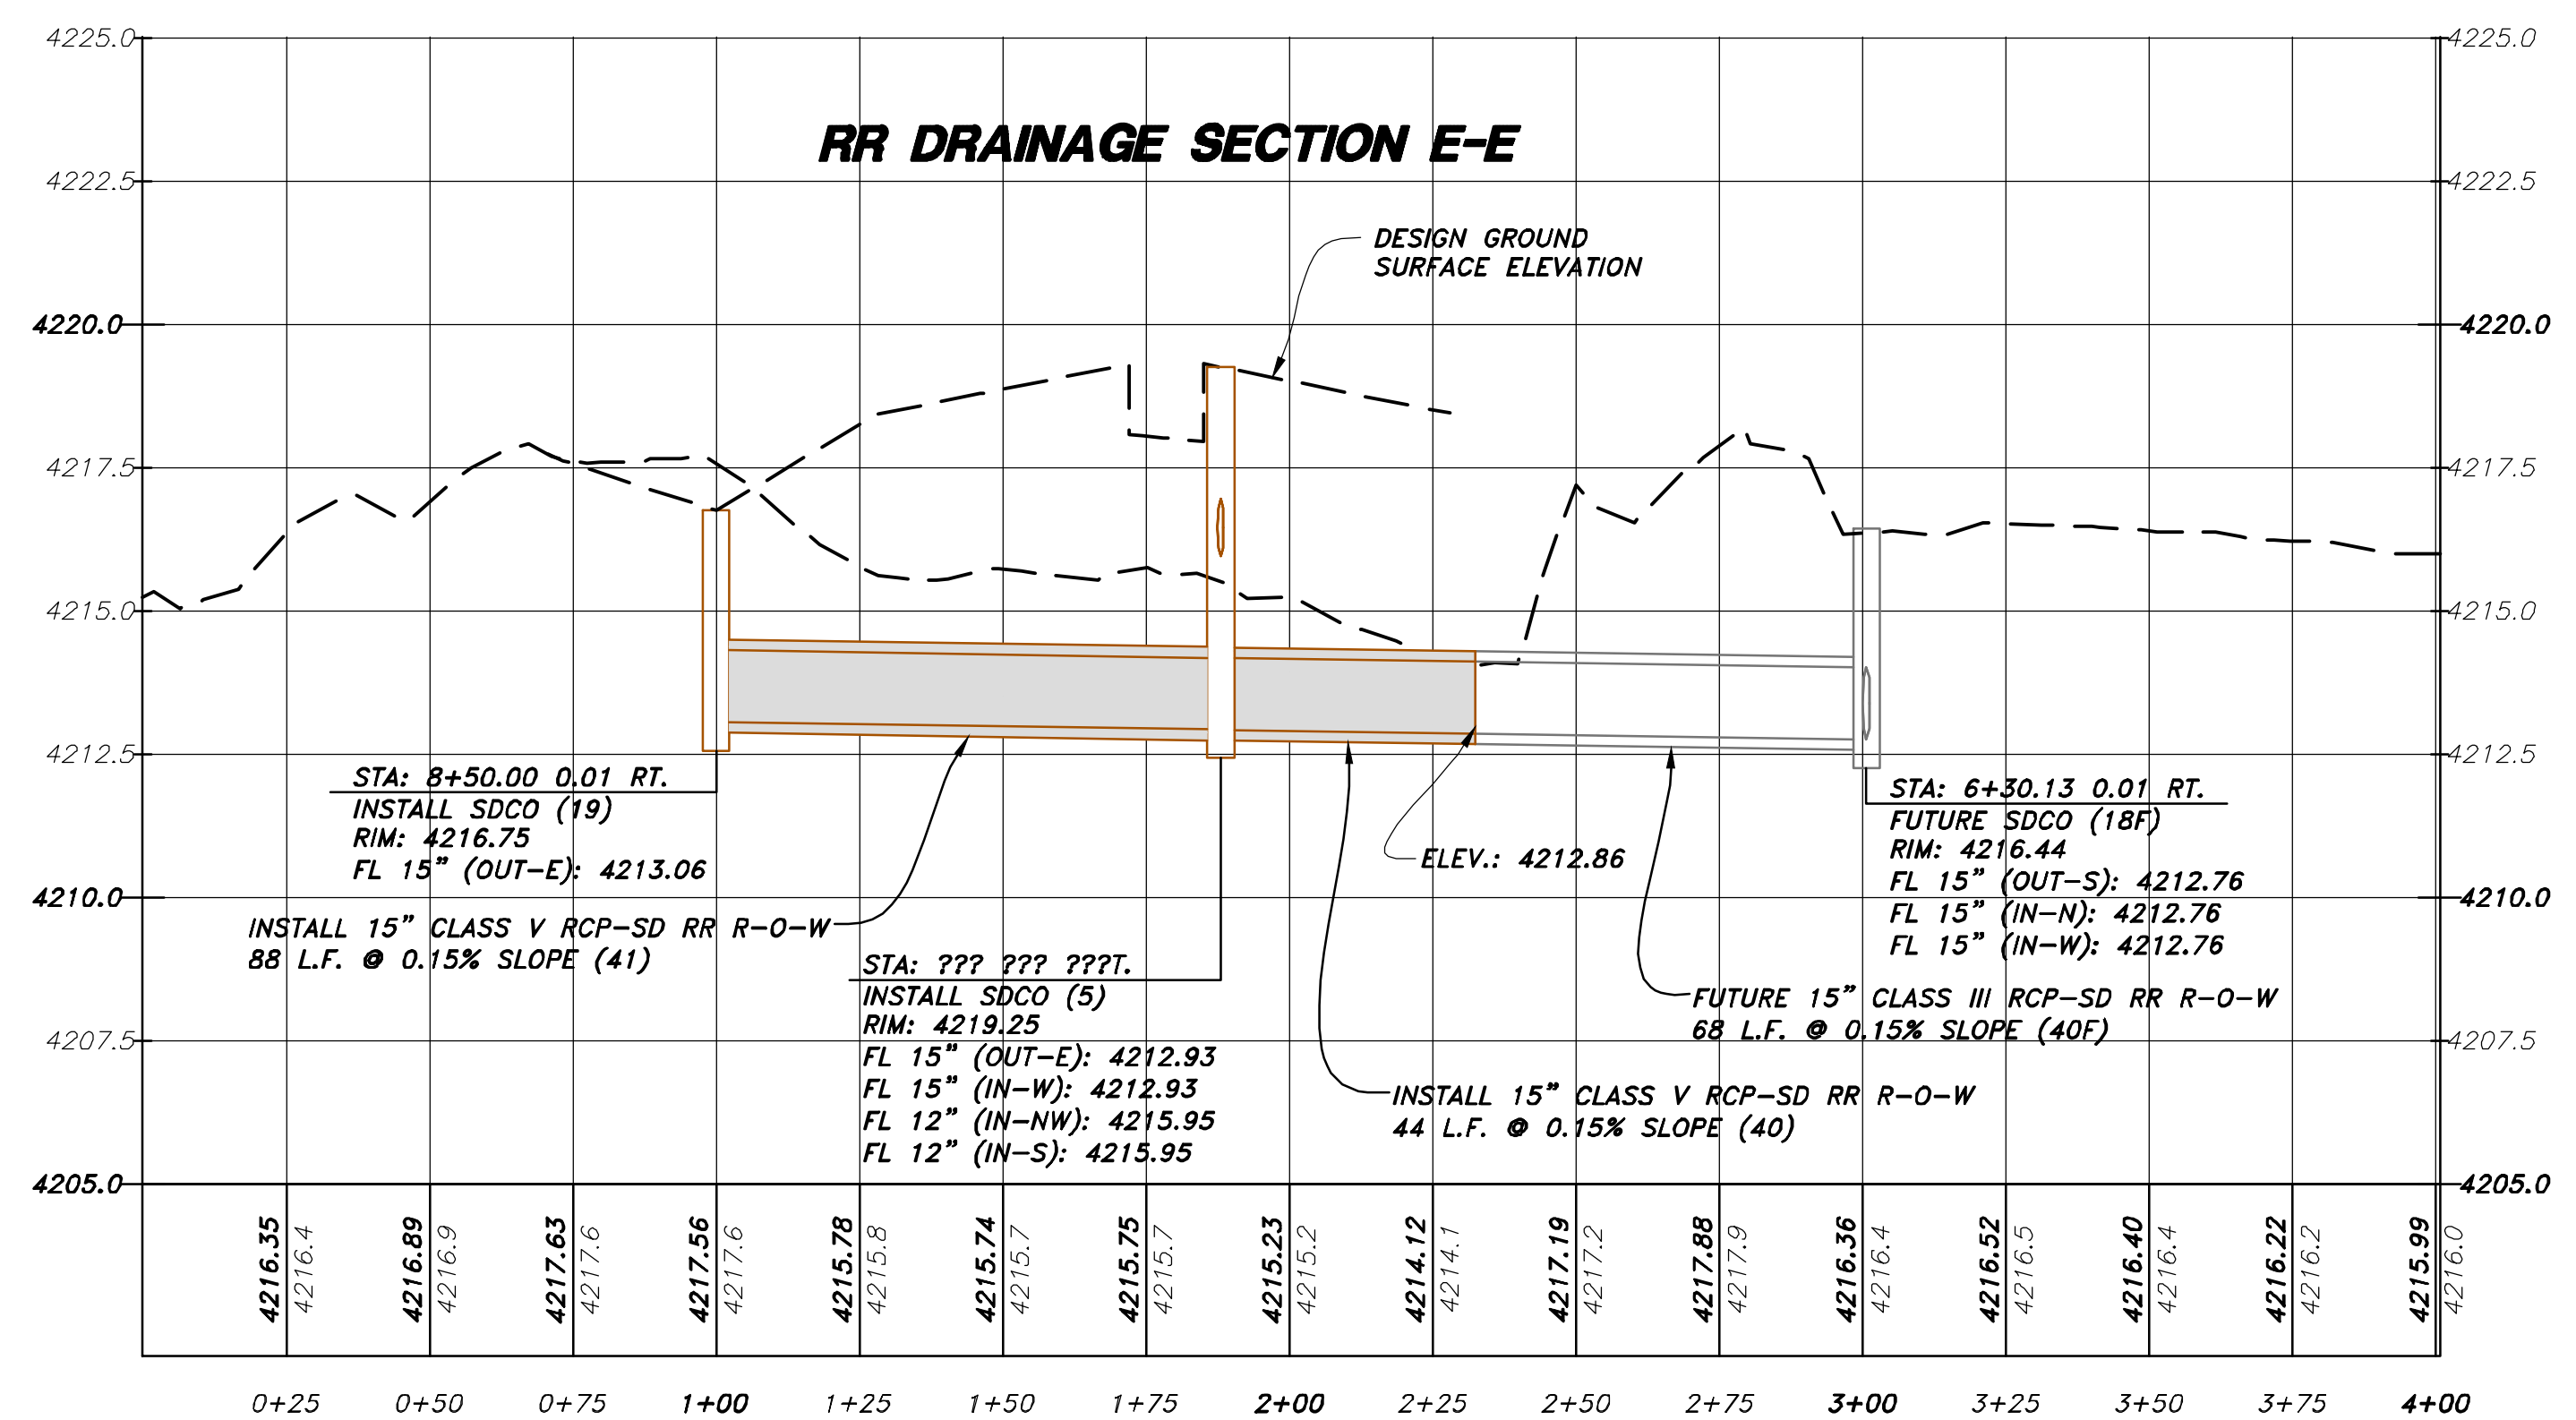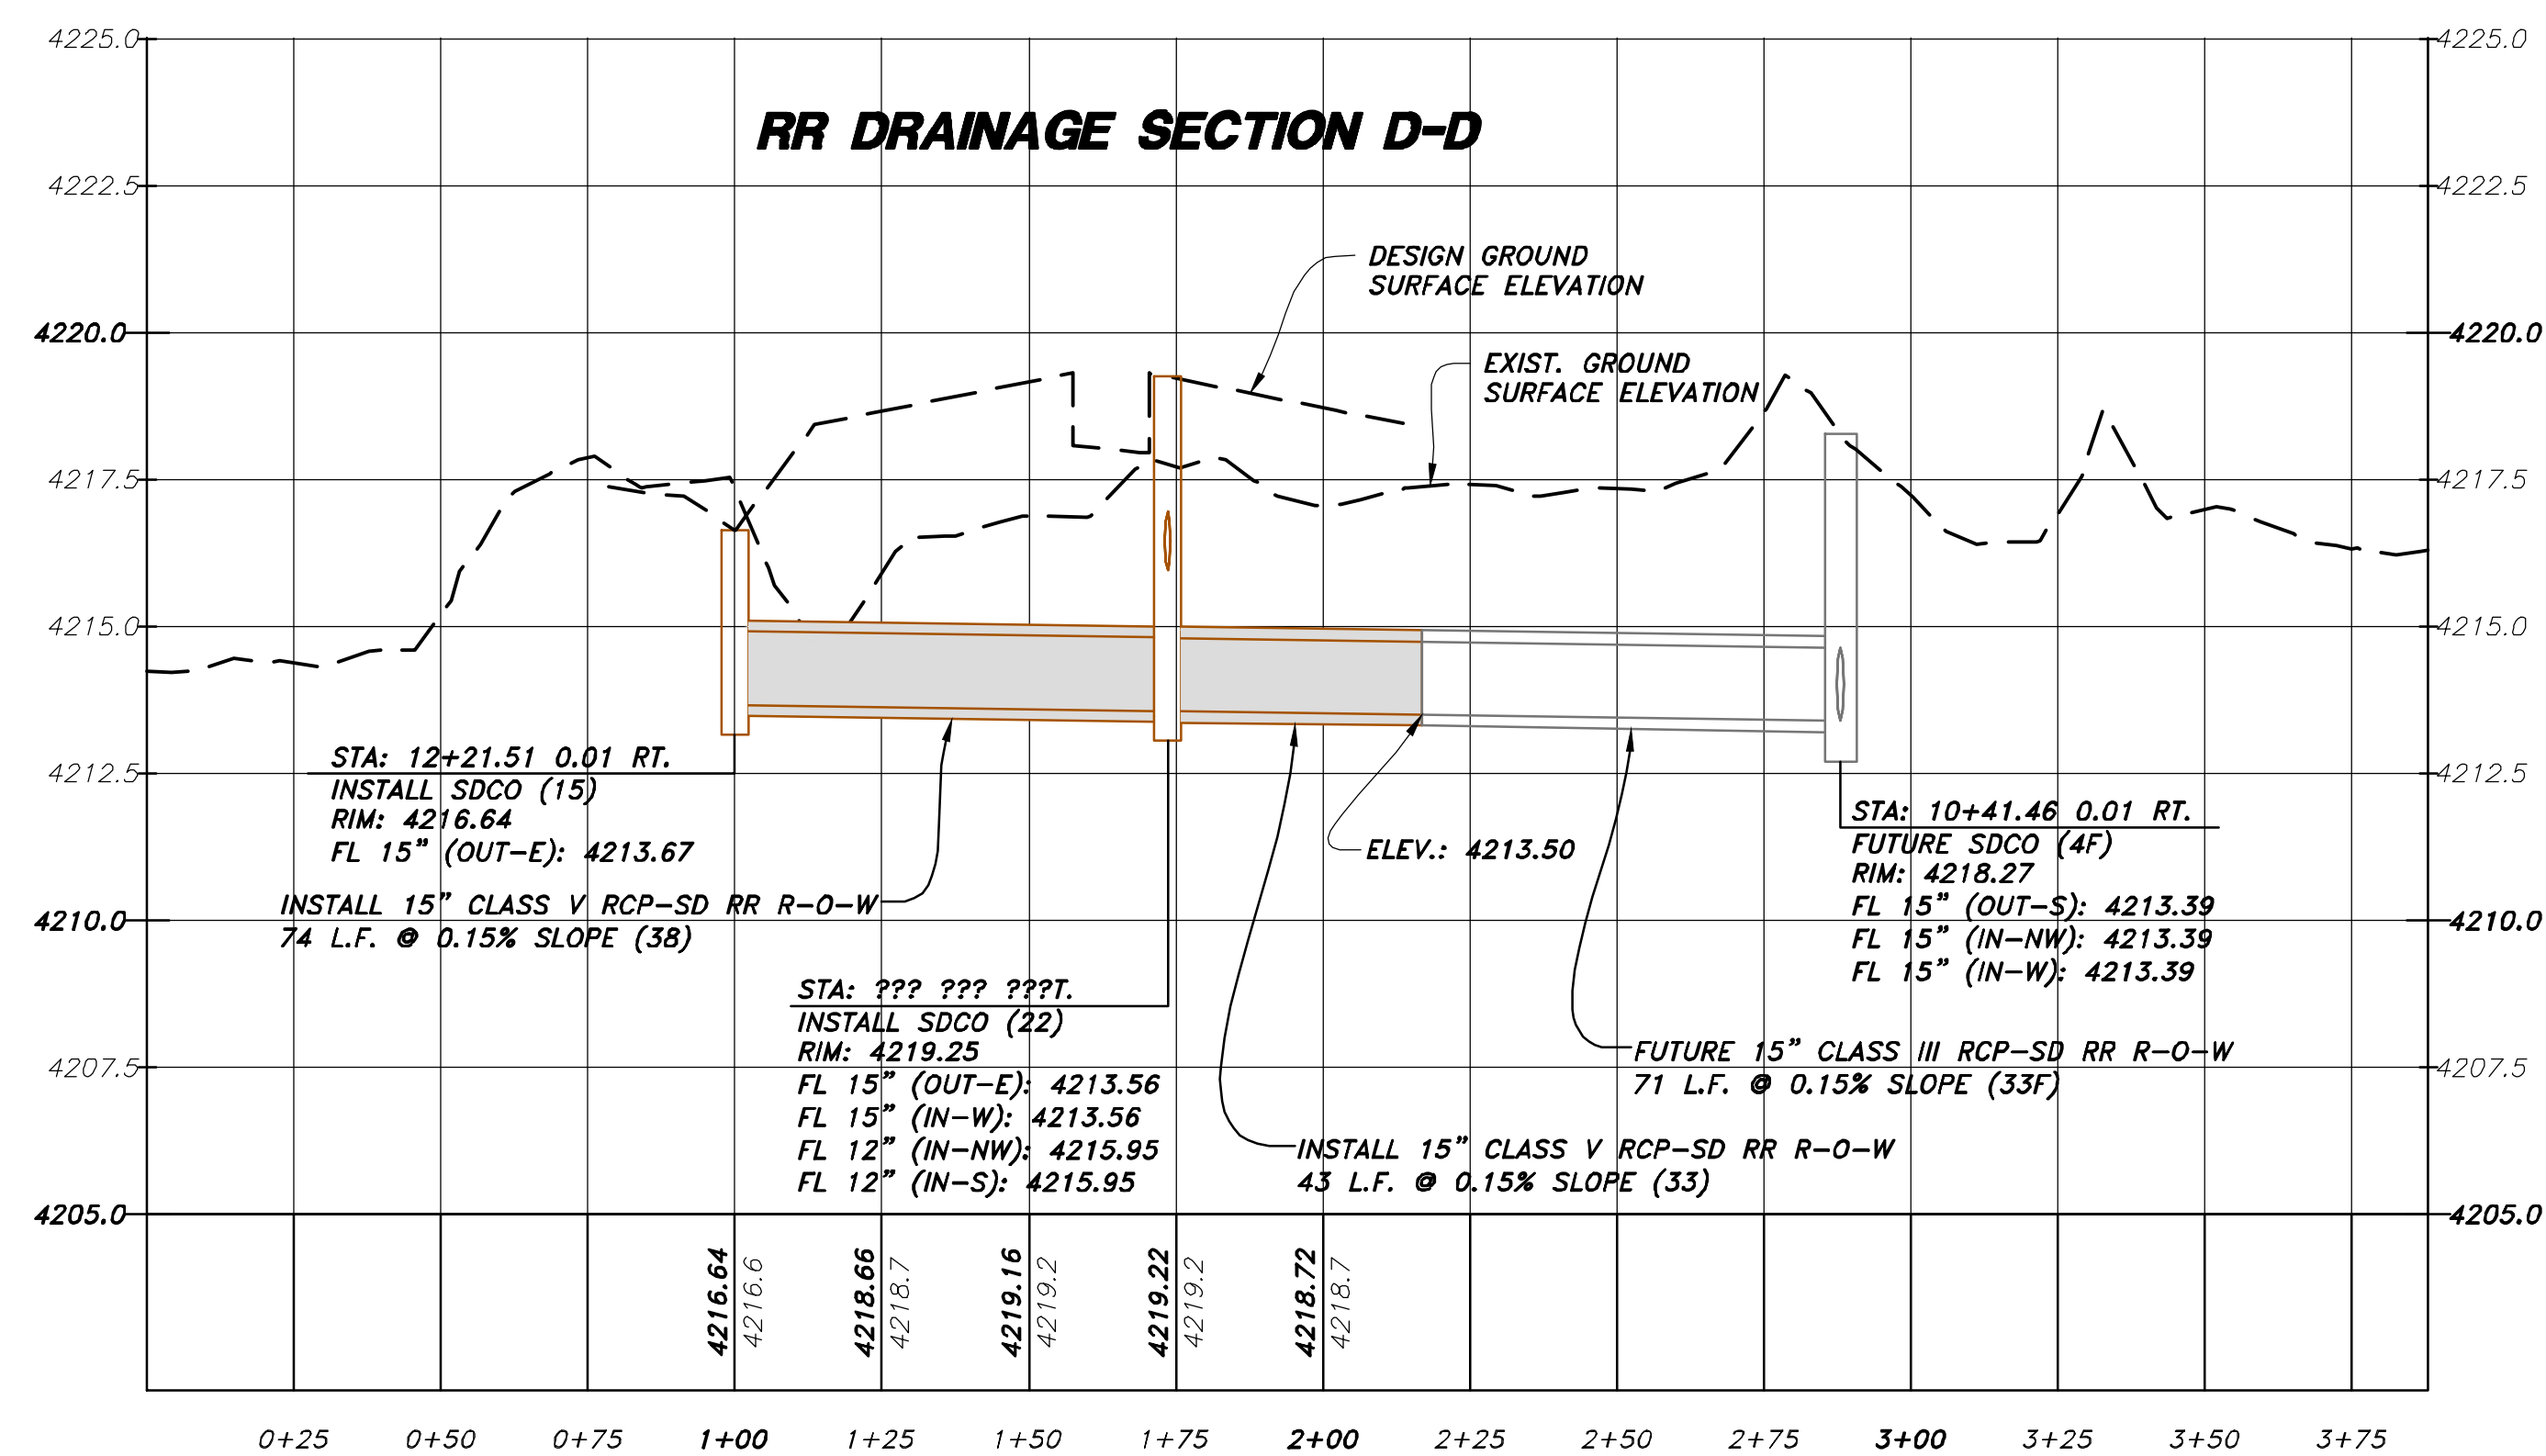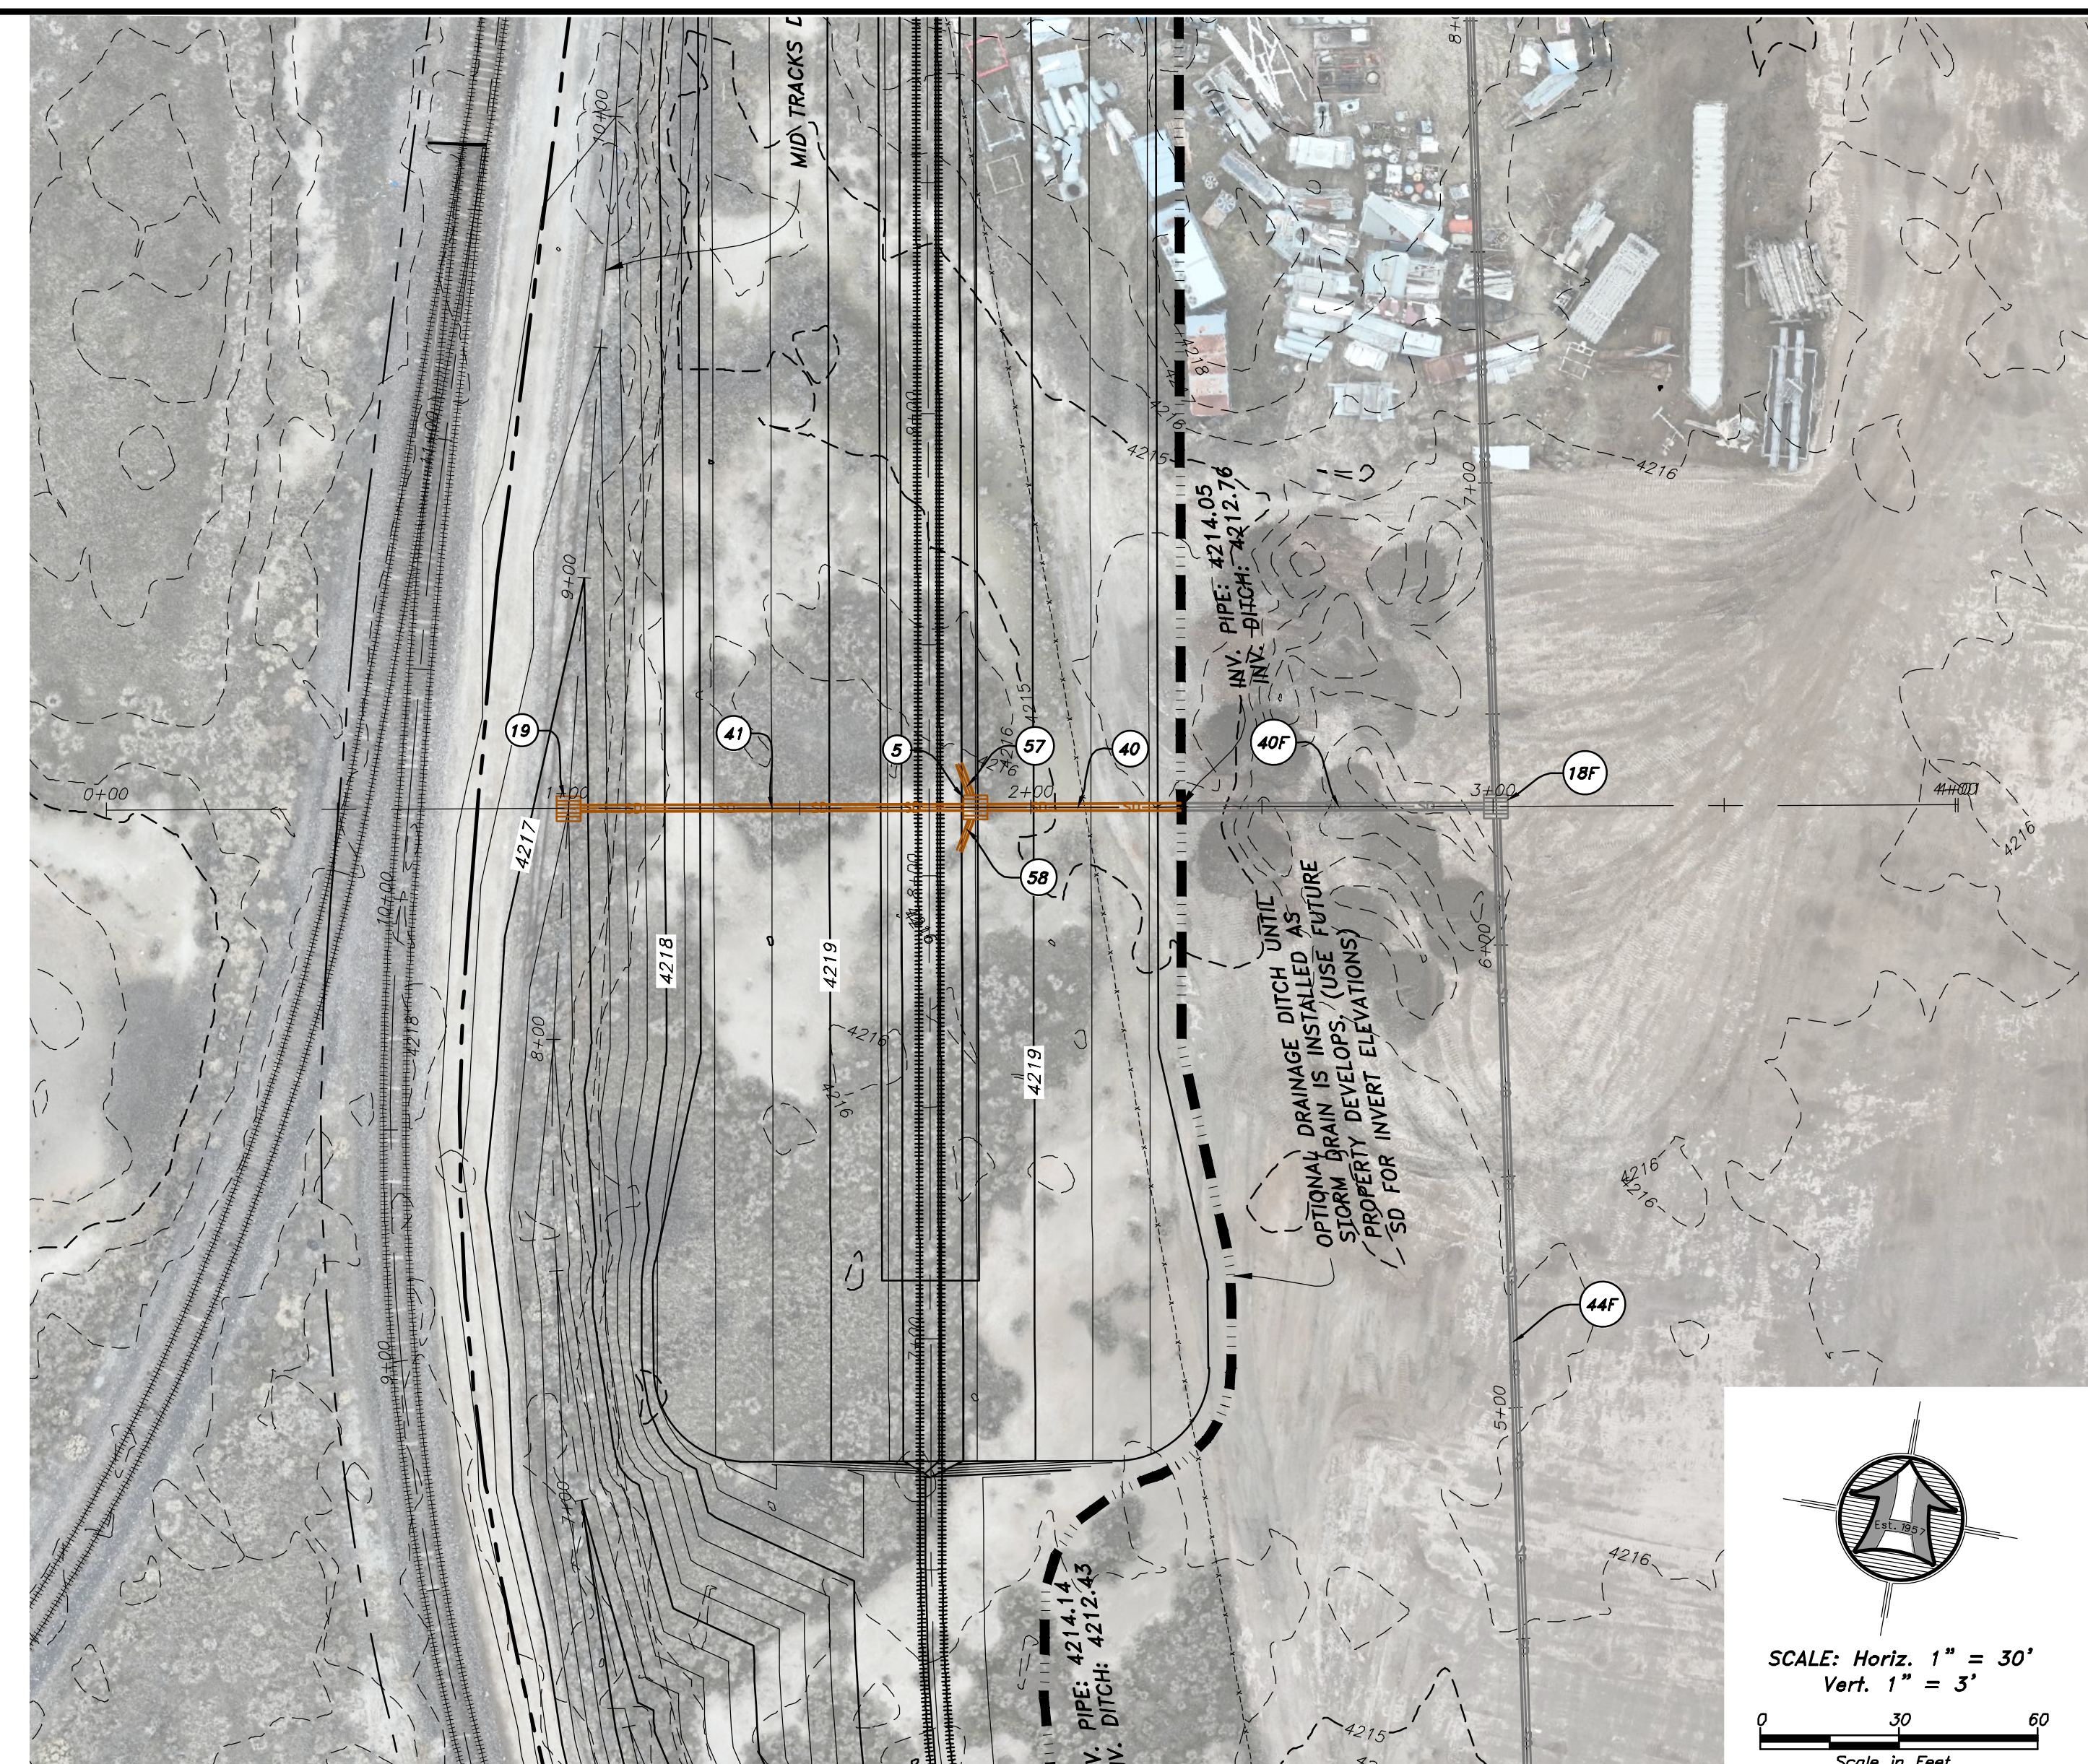

NA\2023\23-3-40 Tim McKissen\drawings\23-3-40\23 pp 01-31-2024.dwg, 1/31/2024 4:15:37 PM, DWG To PDF.pc3

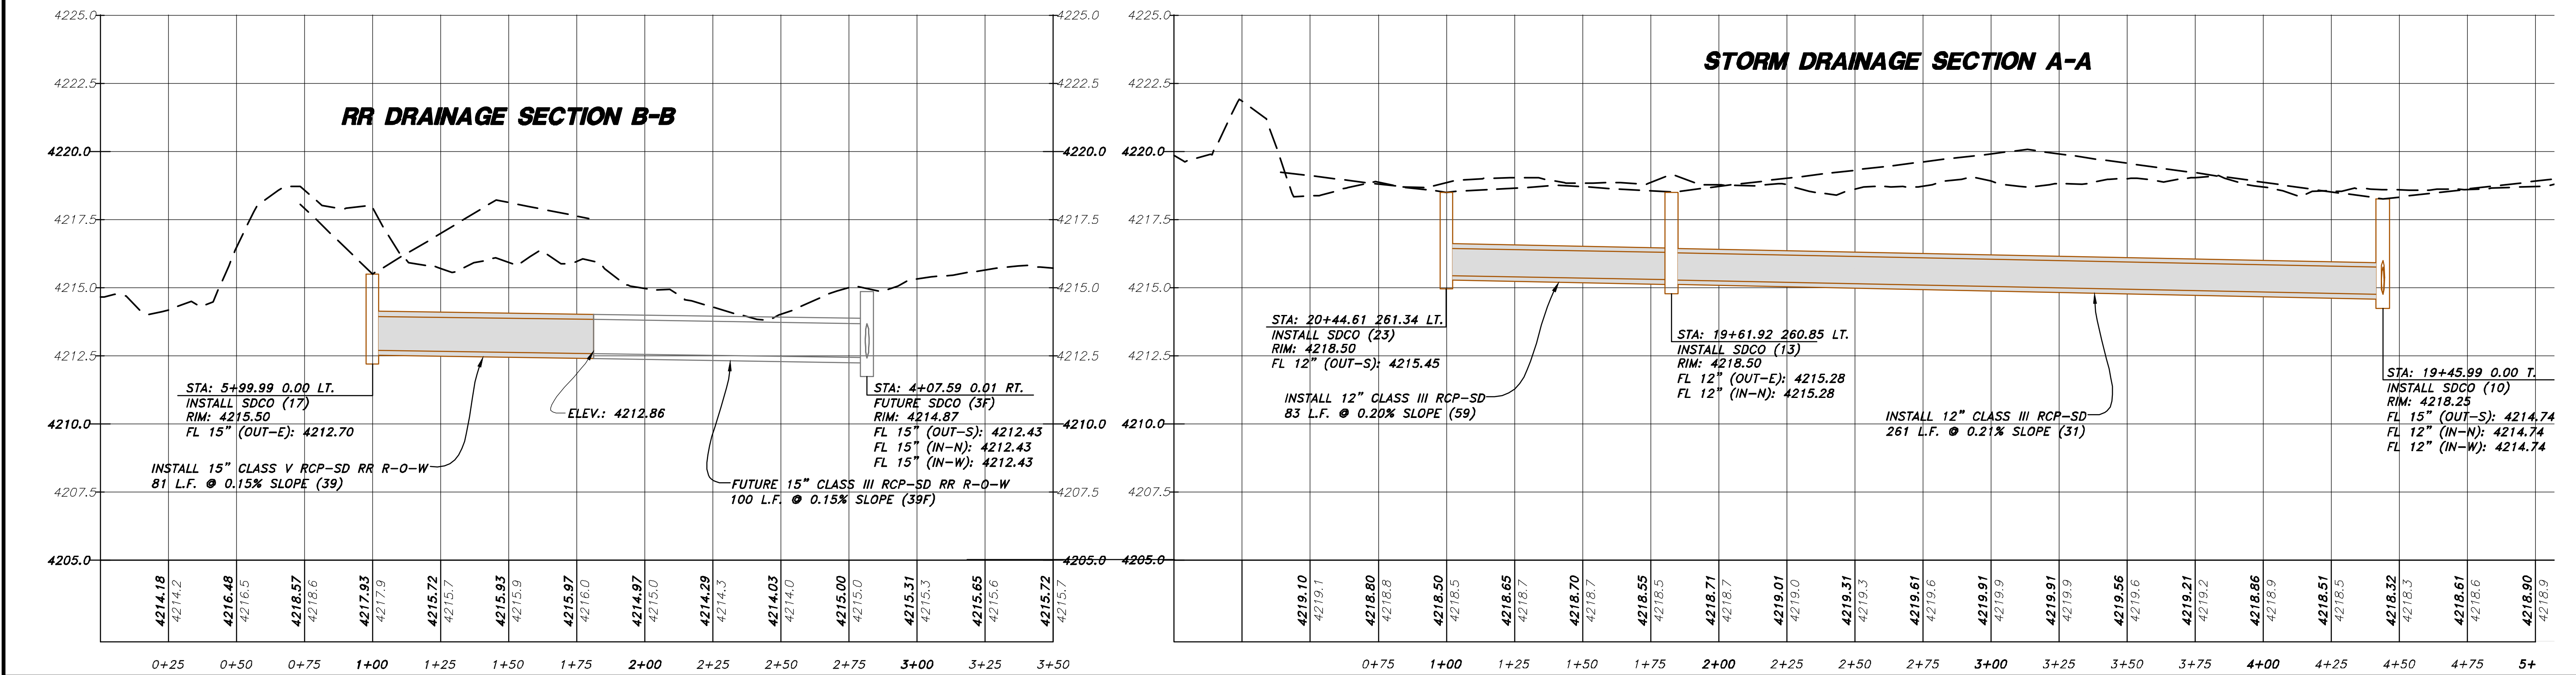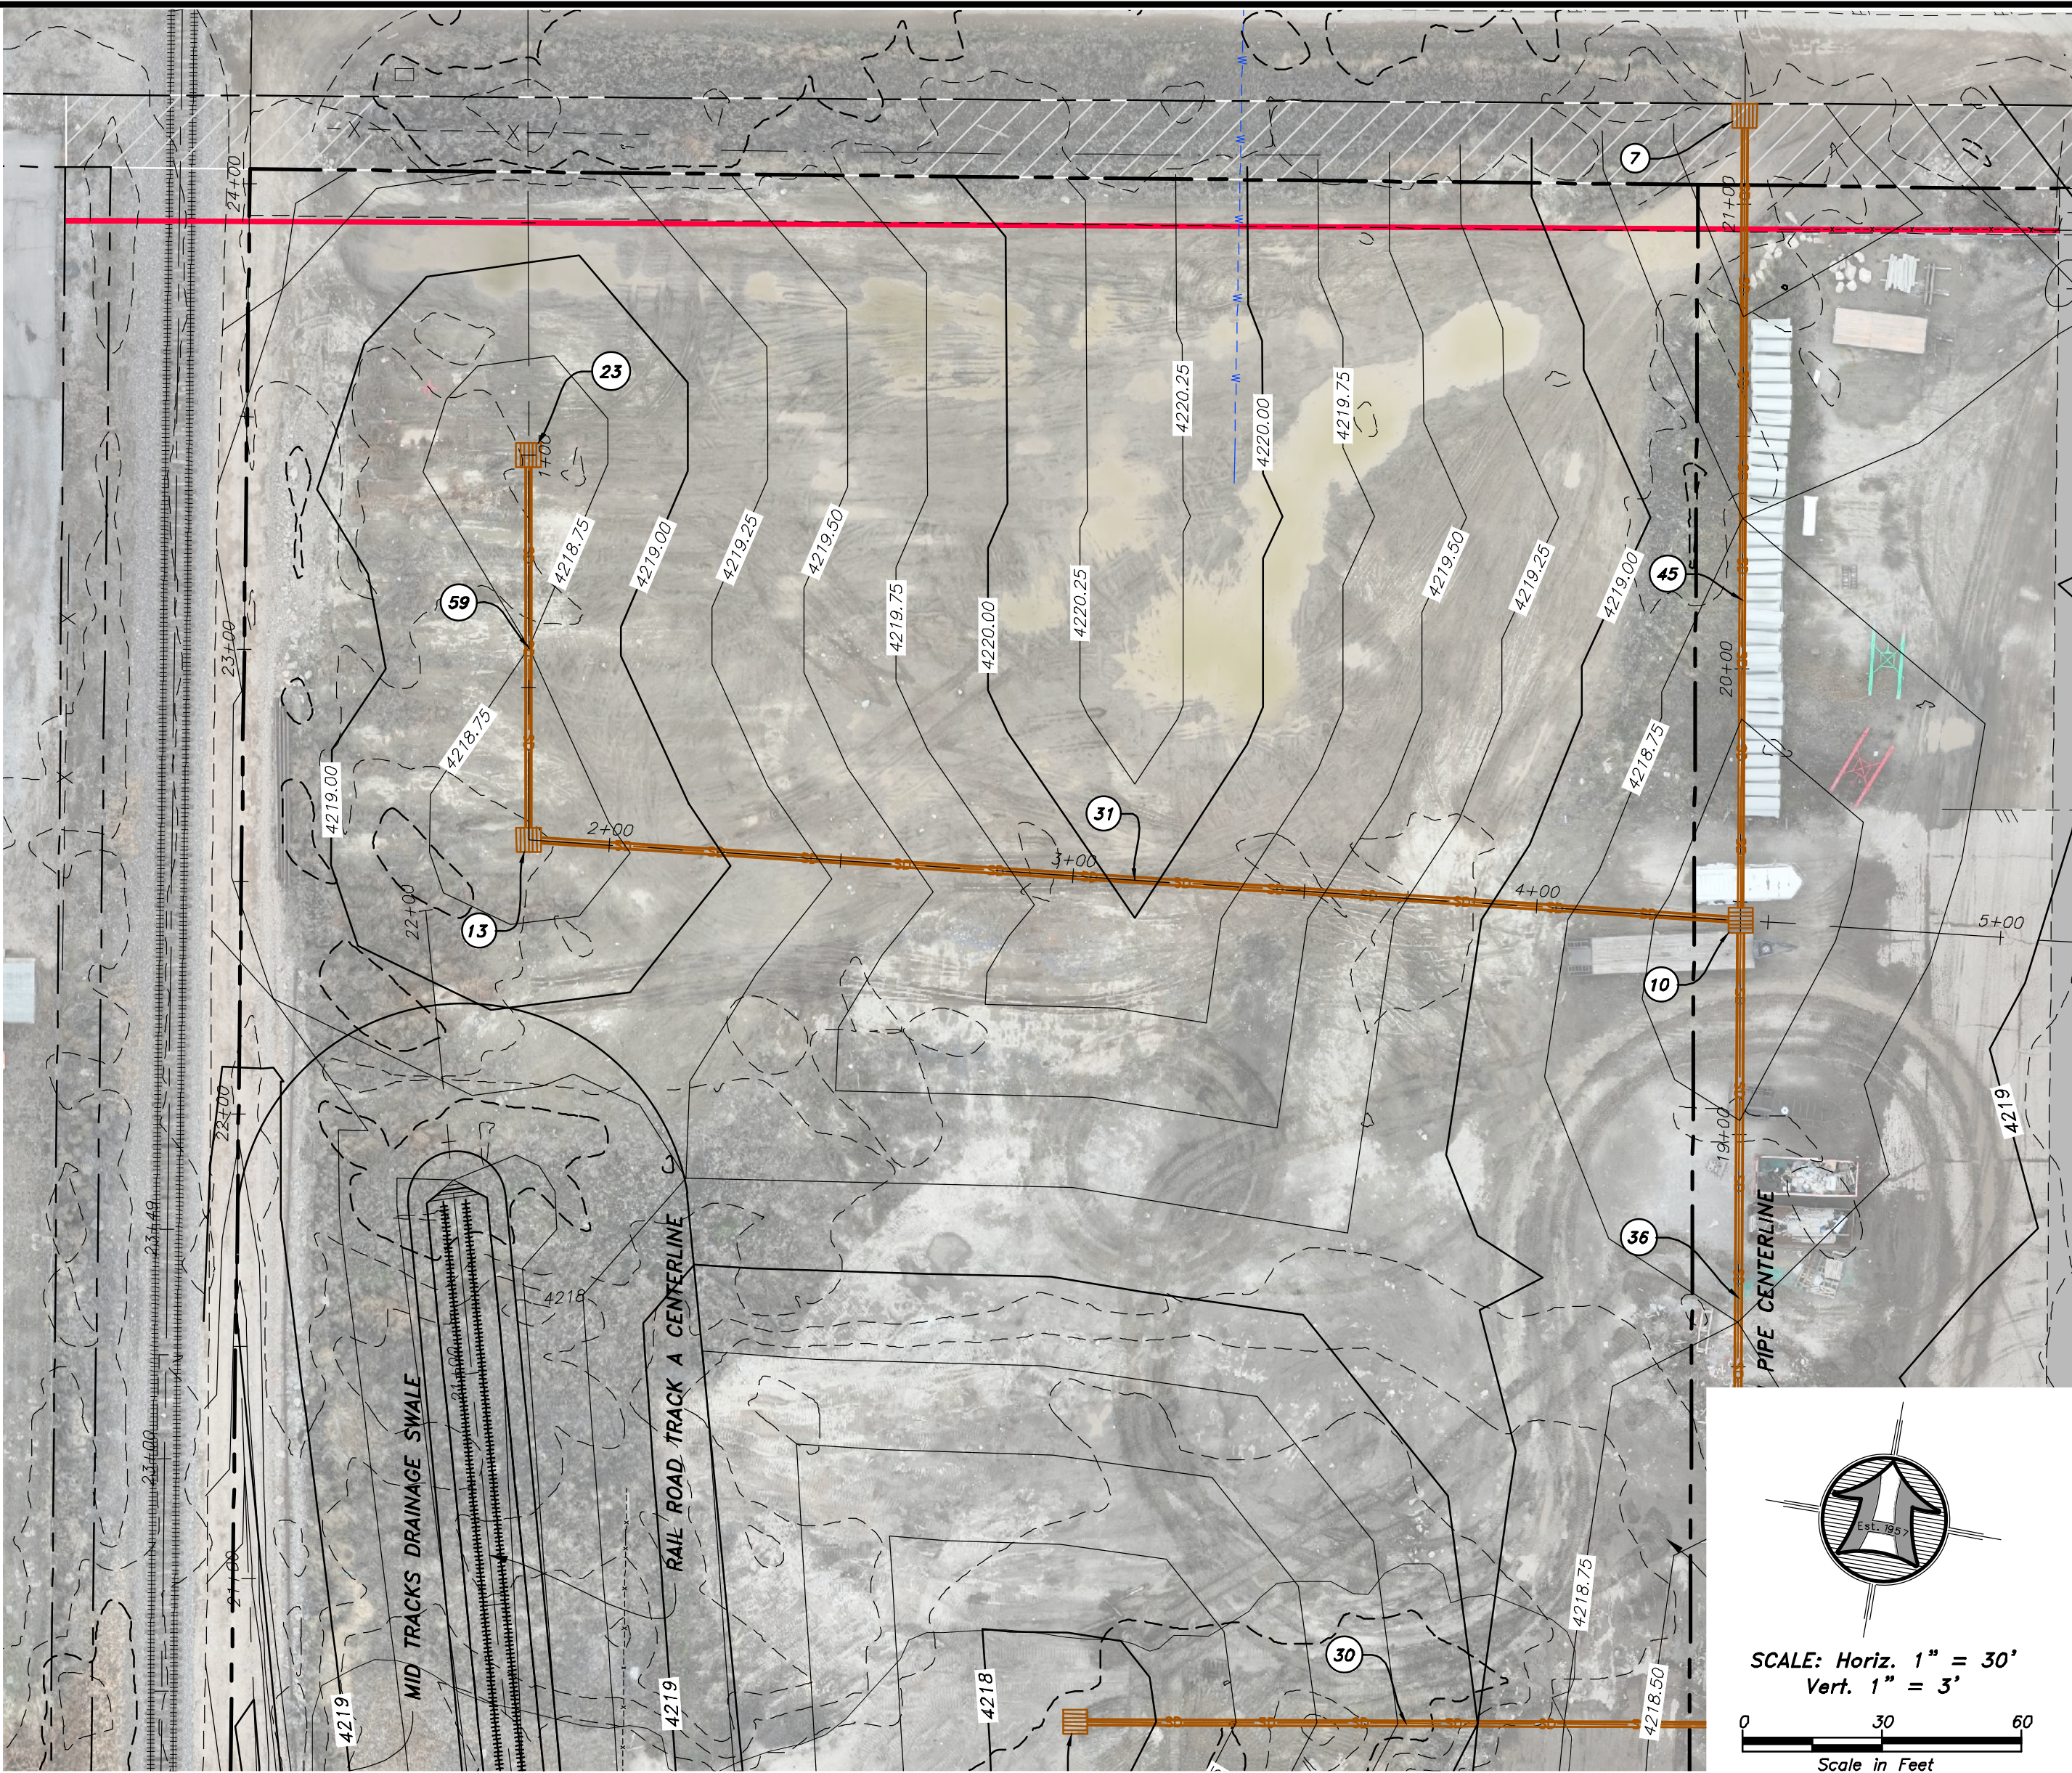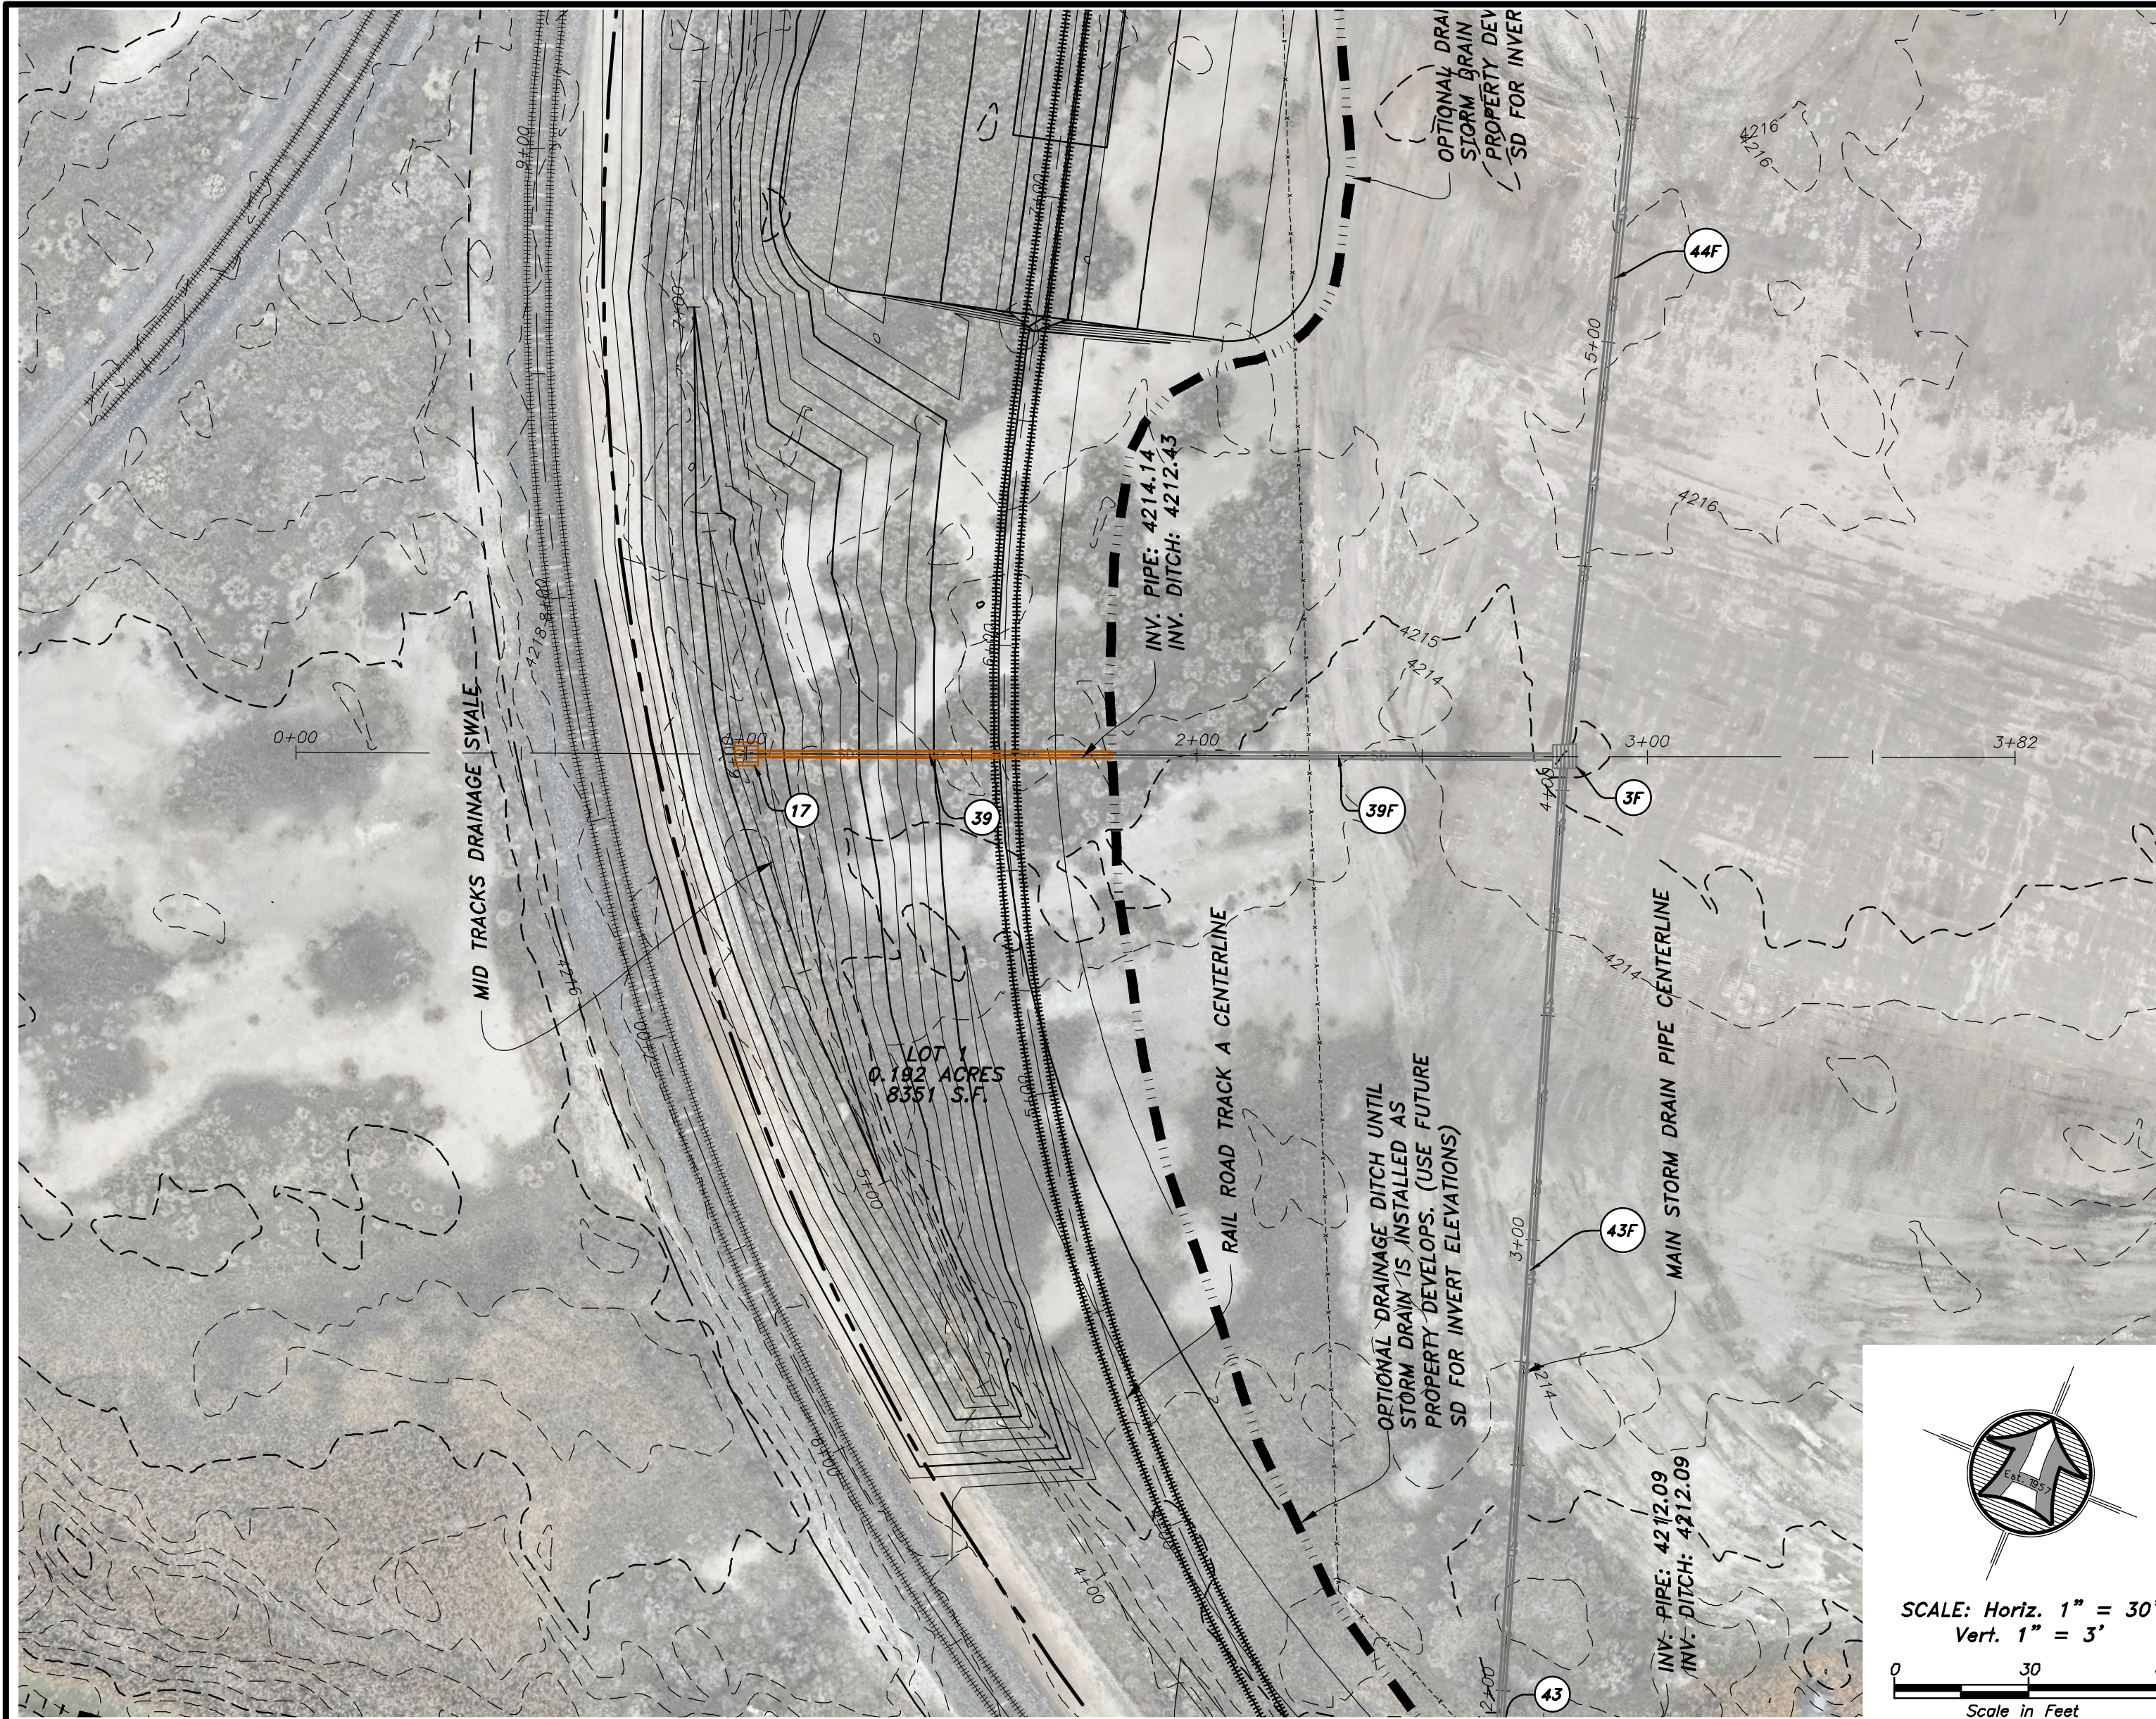

Drawn By: MBJ Date: 01/31/24

Designed By: _____

Checked By: _____

Approved By: _____

Scale: 1" = 20'

Drawing File: 21-111 V19.dwg

JOB NUMBER: 21-111

Silverline Industrial Park Subd

STORM DRAIN PLAN & PROFILE FOR

9525 WEST 900 SOUTH

WEBER COUNTY, UTAH

A Part of the Northeast Quarter of Section 20

Township 6 North, Range 3 West, S.L.B.&M.

Sheet

17

of

17

Sheets

HANSEN & ASSOCIATES, INC.

Consulting Engineers and Land Surveyors

538 North Main Street, Brigham, Utah 84302

Visit us at www.hales.net

Logan

Brigham City

Ogden

(435) 723-3461 (801) 398-4405 (435) 752-4272

Celebrating over 60 Years of Business

No.

Date

By

Revision