

POWDER MOUNTAIN SIGNAGE

18429

INDEX

00 Shop Drawing Index

01 Sign Type S.ID01f: Powder Mountain ID
01a Sign Type S.ID01f:
01b Sign Type S.ID01f:

02 Sign Type S.ID03F: Hub ID
02a Sign Type S.ID03F:
02b Sign Type S.ID03F:

03 Sign Type S.RG02f: MPH
03a Sign Type S.RG02f:
03b Sign Type S.RG02f:

04 Sign Type S.RG04f: Keep Right
04a Sign Type S.RG04f:
04b Sign Type S.RG04f:

05 Sign Type S.RG05f: Street/ Regulatory Sign
05a Sign Type S.RG05f:
05b Sign Type S.RG05f:

06 Sign Type S.WF01f: Primary Vehicle Directional
06a Sign Type S.WF01f:
06b Sign Type S.WF01f:

07 Sign Type S.WF02f: Secondary Vehicle Direct.
07a Sign Type S.WF02f:
07b Sign Type S.WF02f:

22 sheets total (including index).



DESIGN COMMUNICATIONS LTD.

BOSTON, MA 617.542.9620
ORLANDO, FL 407.856.9661
NEW YORK, NY 212.255.3226

Powder Mountain Signage

TITLE	Shop Drawing Index
-------	--------------------

ISSUE	
-------	--


DRAWN BY	
----------	--

CHECKED	
---------	--

Shop Drawing 18429	00
-----------------------	----

NOTE:


ENSURE ALL PERMANENT HARDWARE IS GRADE 316 SS

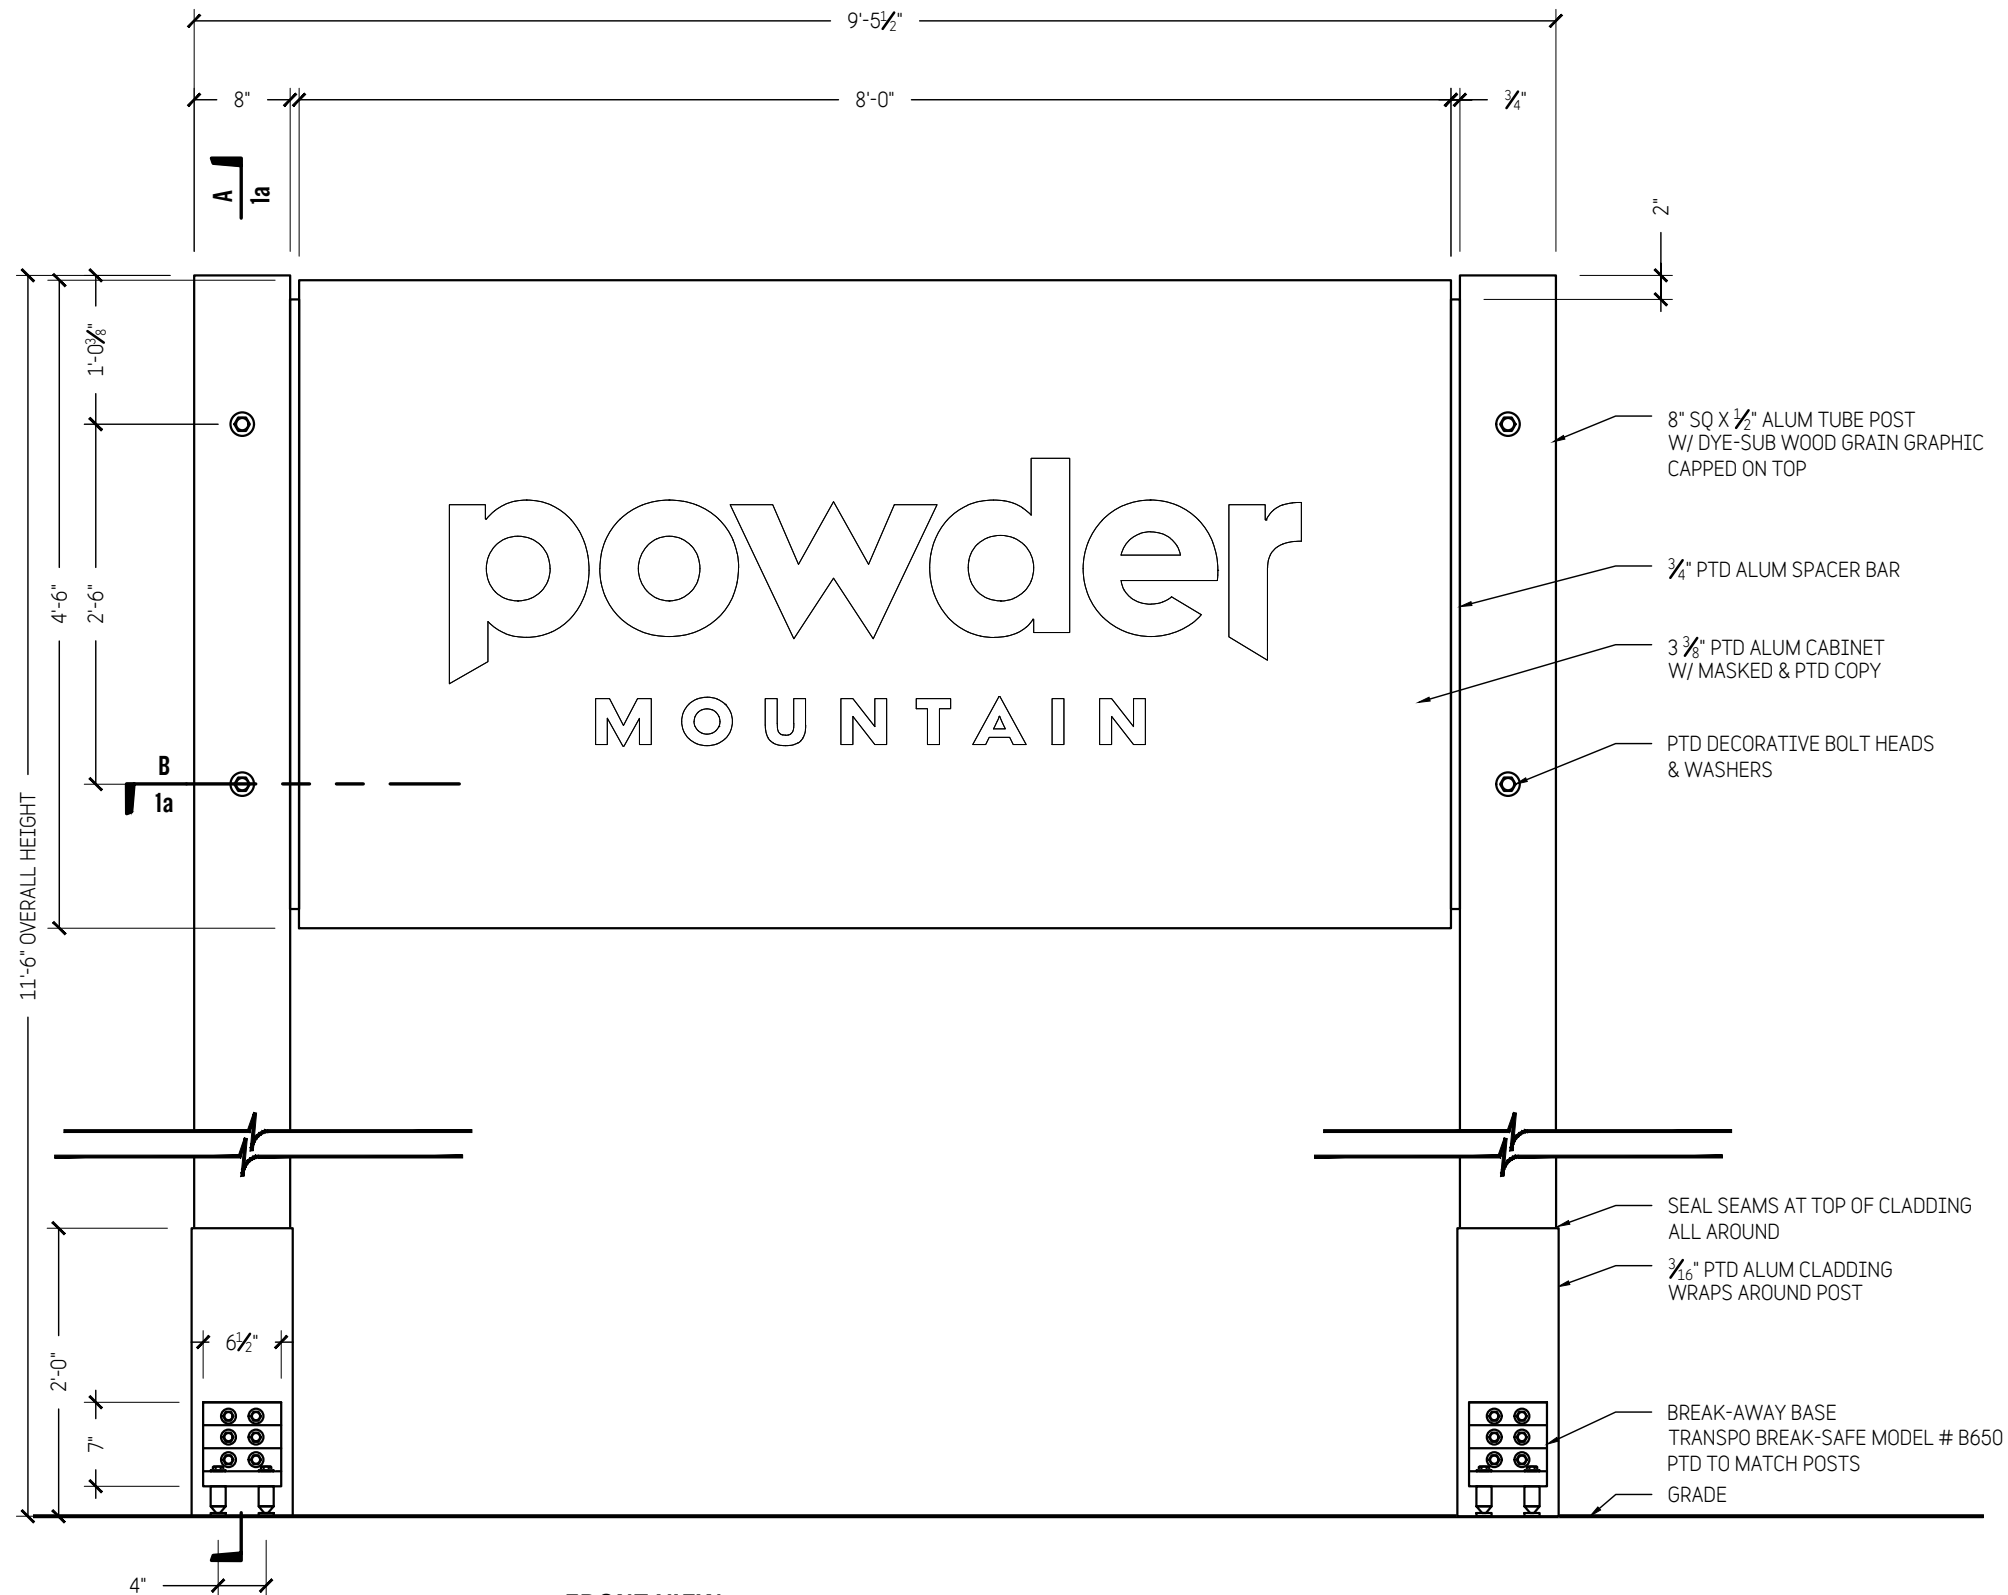


1 FRONT VIEW

$$3/4'' = 1'-0''$$

QTY: 1

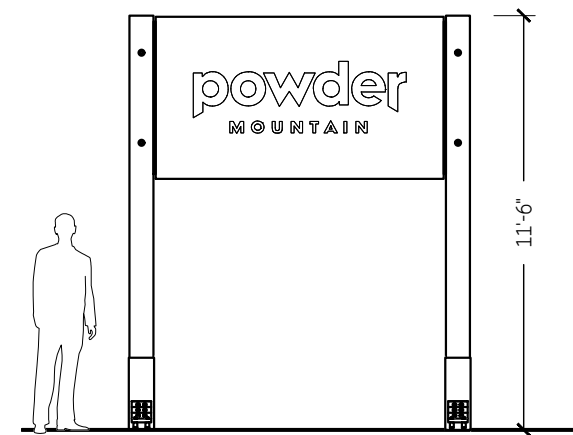

3 ELEVATION
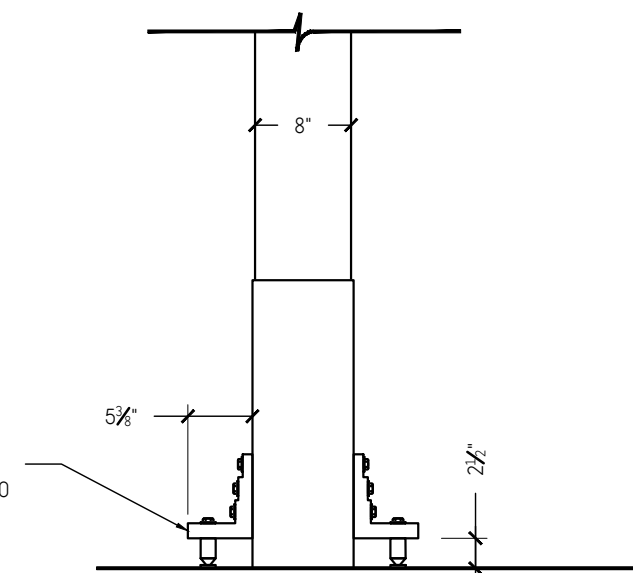
$$3/16'' = 1'-0''$$


2 SIDE VIEW

$$3/4'' = 1'-0''$$


DESIGN COMMUNICATIONS LTD.

BOSTON, MA 617.542.9620
ORLANDO, FL 407.856.9661
NEW YORK, NY 212.255.3226




Powder Mountain Signage

TITLE	Sign Type S.ID01f: Powder Mountain ID
ISSUE	For Approval 18 June 25

DRAWN BY	JBG	Exterior
----------	-----	----------

CHECKED	SD
---------	----

Shop Drawing
18429 **1**

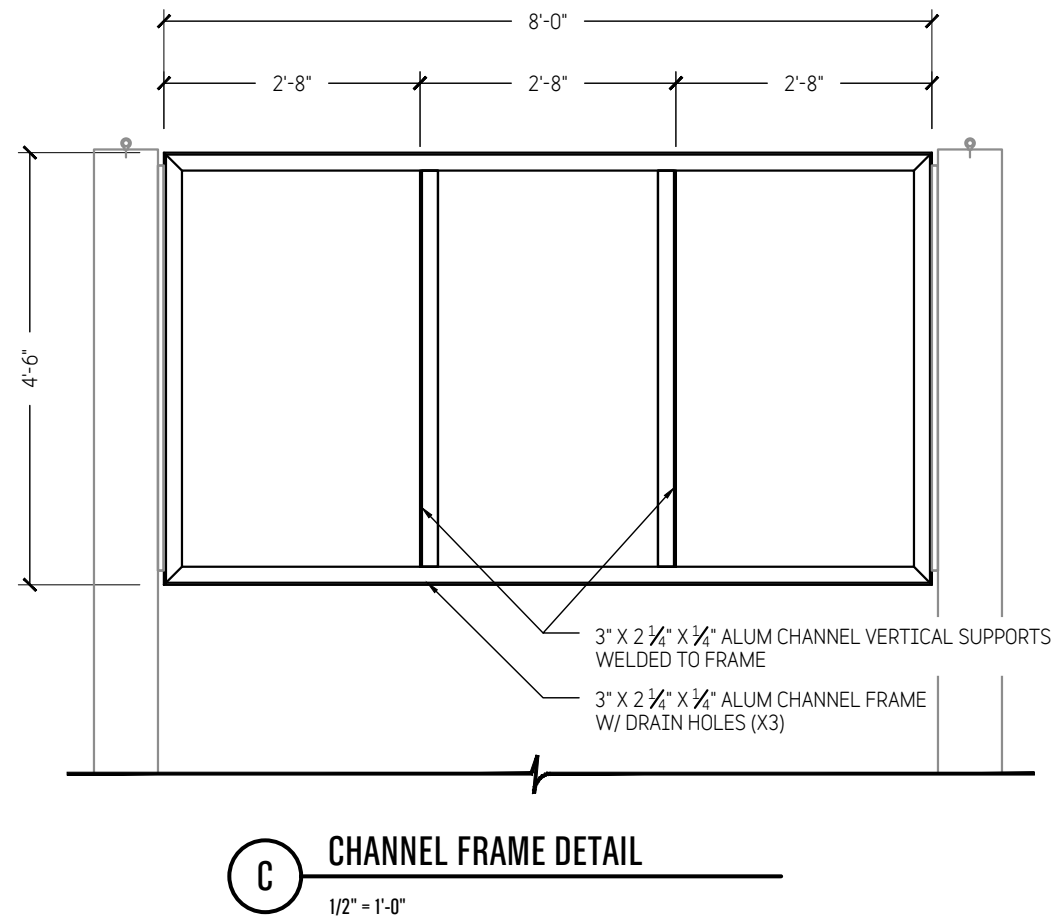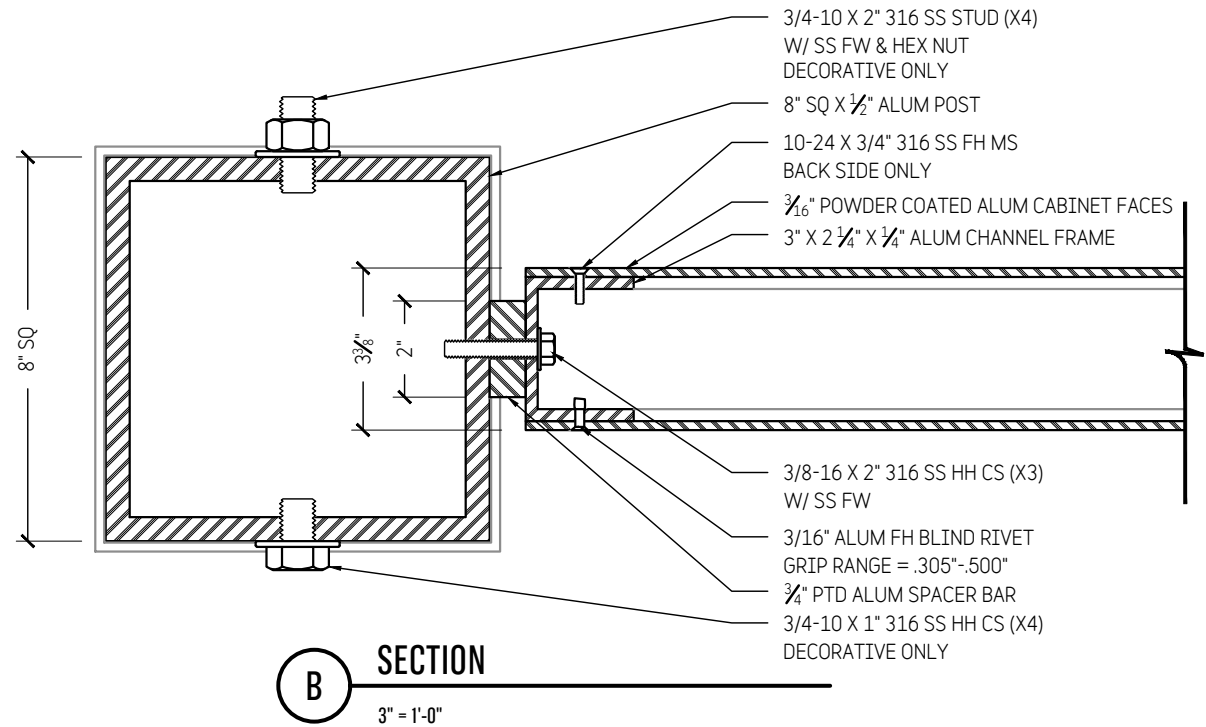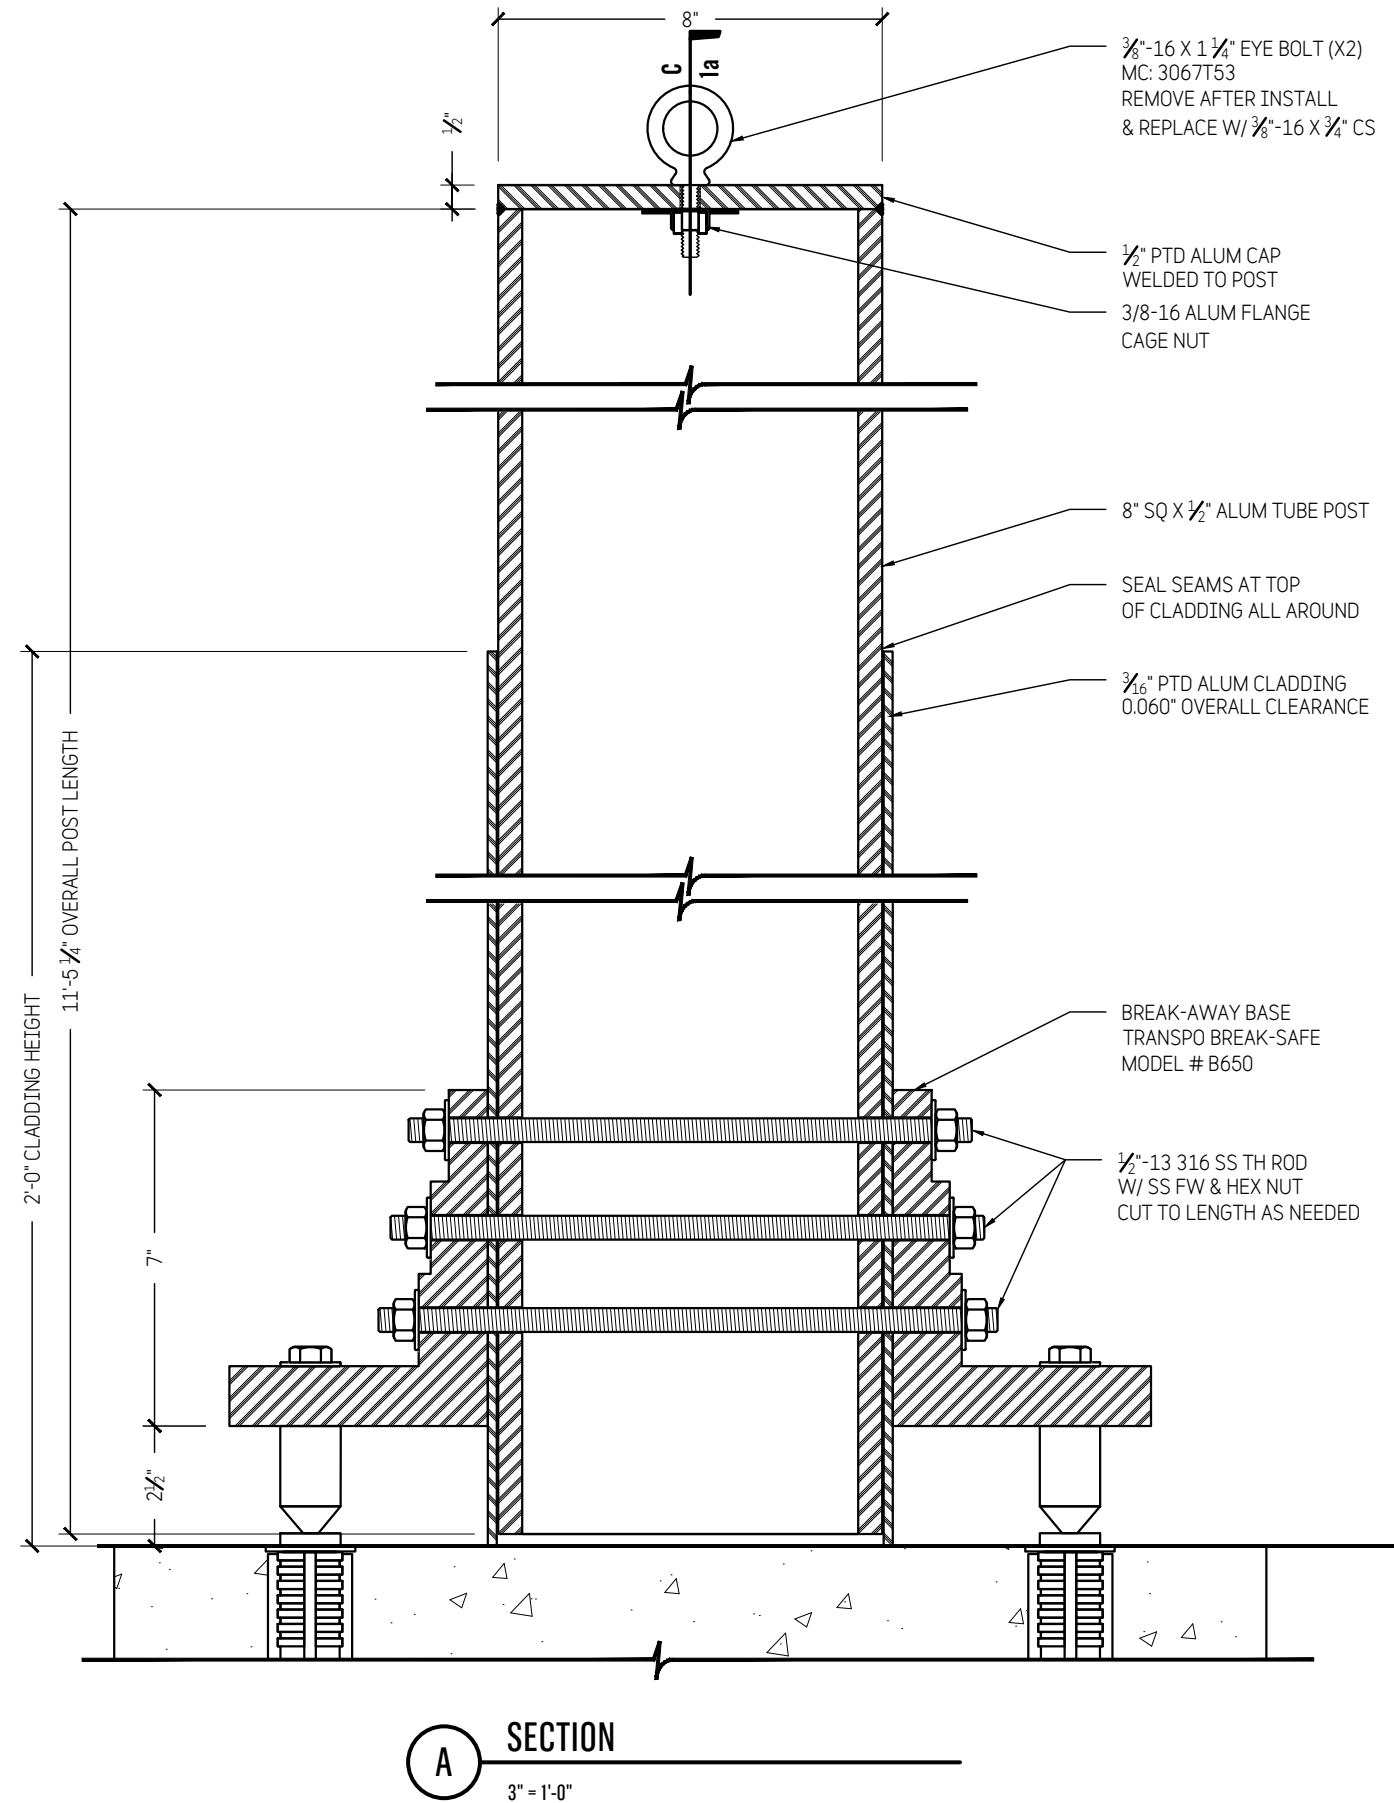

DESIGN COMMUNICATIONS LTD.

BOSTON, MA 617.542.9620
ORLANDO, FL 407.856.9661
NEW YORK, NY 212.255.3226

Powder Mountain Signage


TITLE	Sign Type S.ID01f: Powder Mountain ID
ISSUE	For Approval 18 June 25

DRAWN BY JBG Exterior


CHECKED SD

Shop Drawing
18429

1a

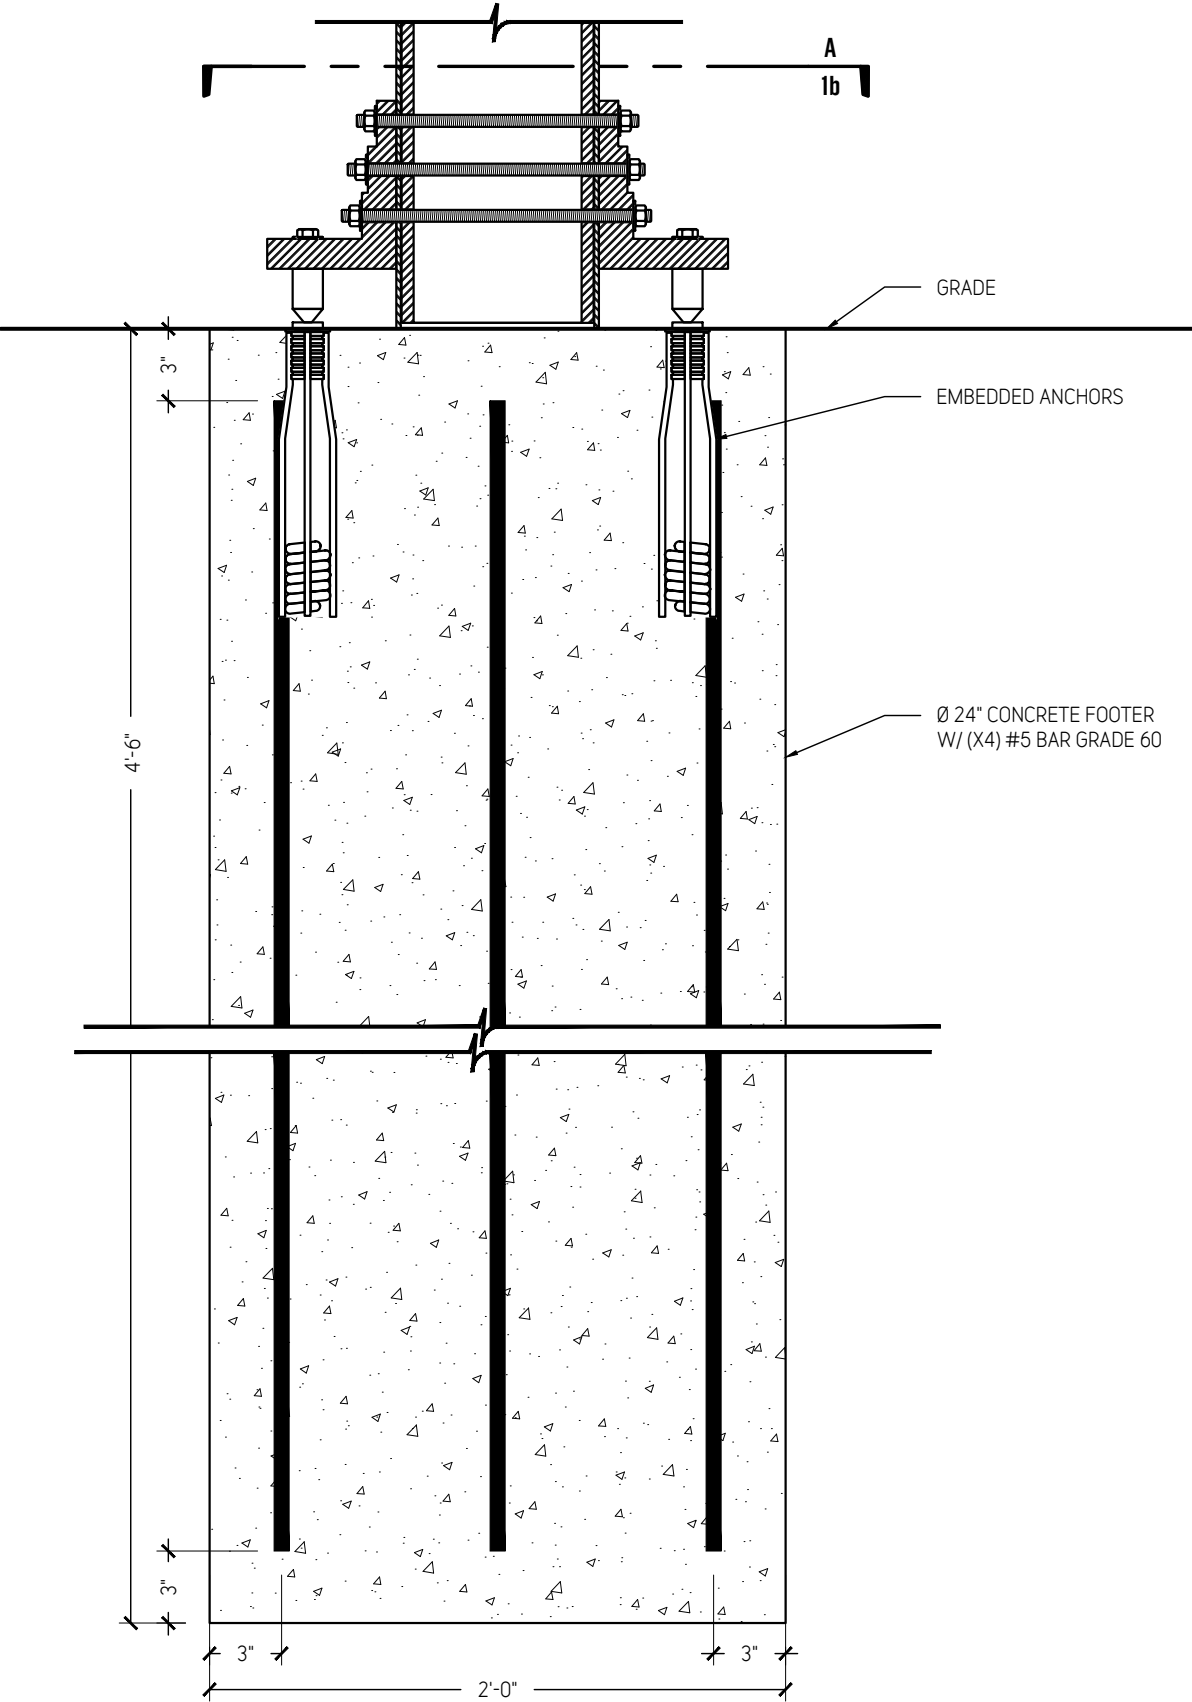

1 FOOTER DETAIL
1 1/2" = 1'-0"

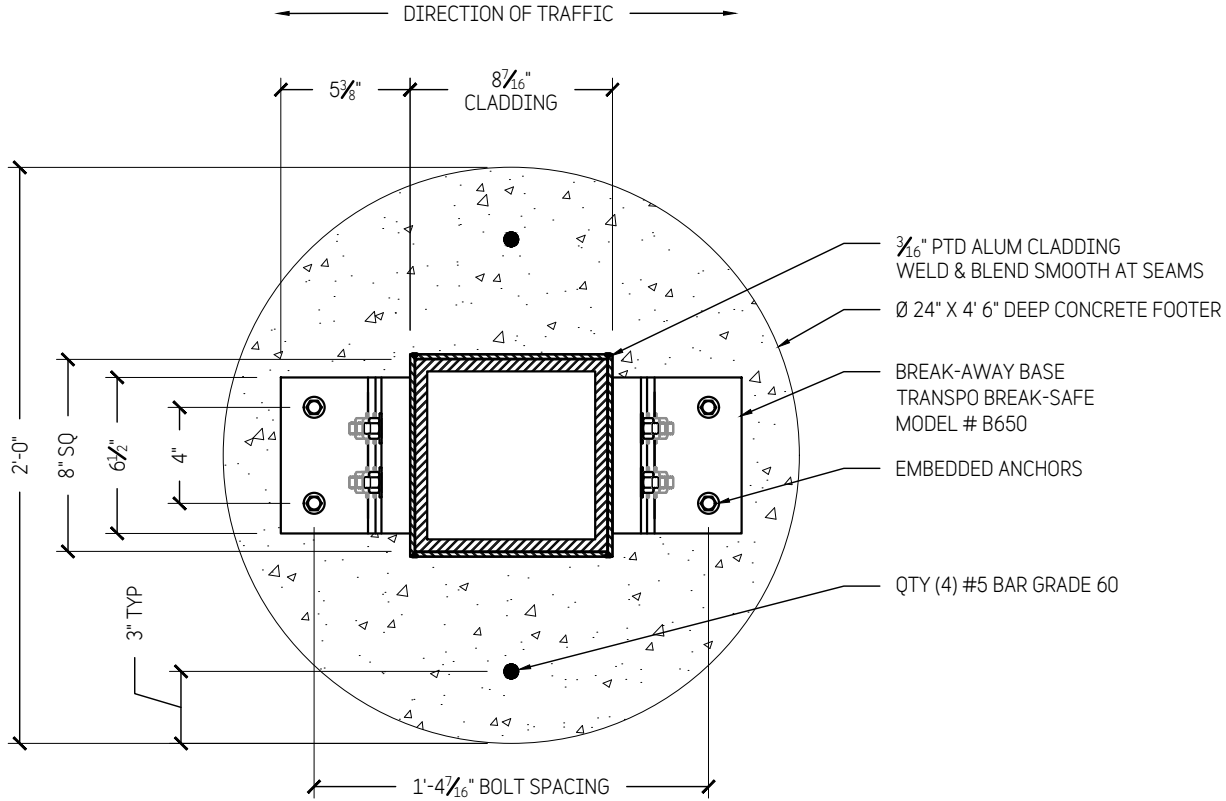

A SECTION
1 1/2" = 1'-0"



DESIGN COMMUNICATIONS LTD.

BOSTON, MA 617.542.9620
ORLANDO, FL 407.856.9661
NEW YORK, NY 212.255.3226

Powder Mountain Signage




TITLE	Sign Type S.ID01f: Powder Mountain ID
-------	--

ISSUE	For Approval 18 June 25
-------	----------------------------

DRAWN BY	JBG	Exterior
----------	-----	----------

CHECKED	SD
---------	----

Shop Drawing 18429	1b
-----------------------	----

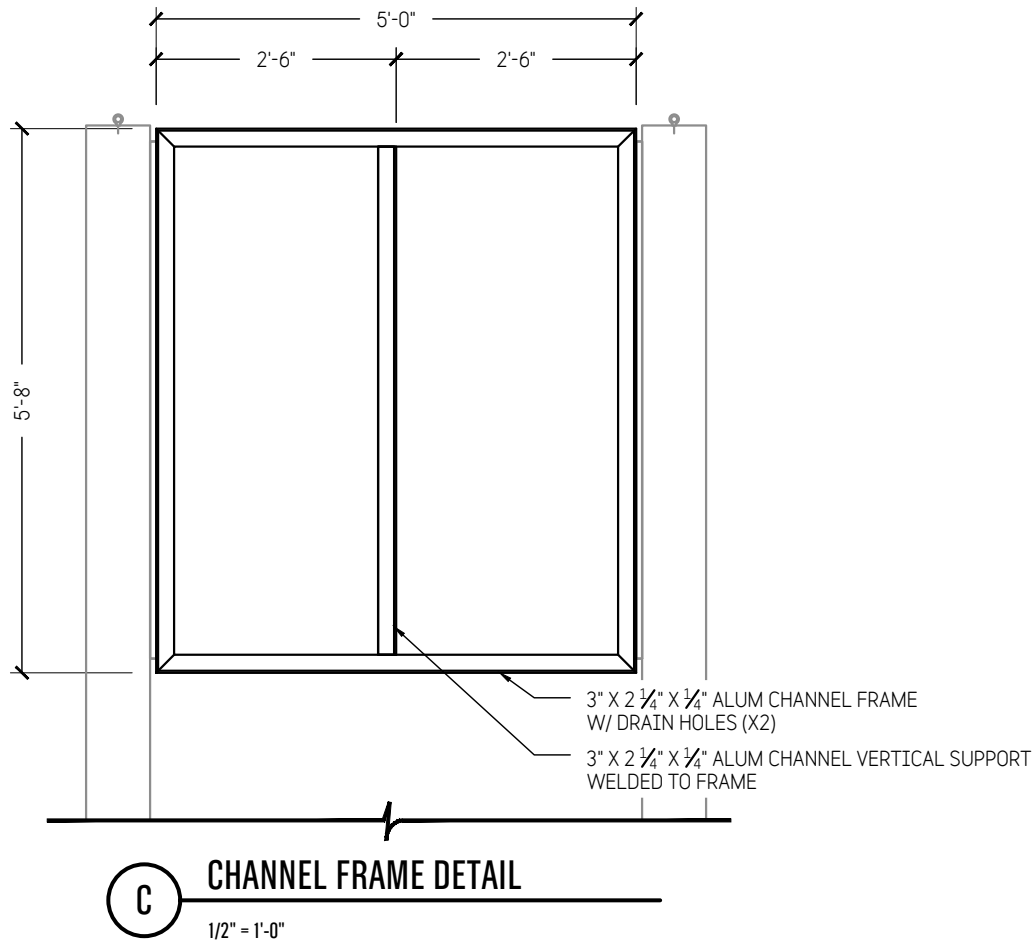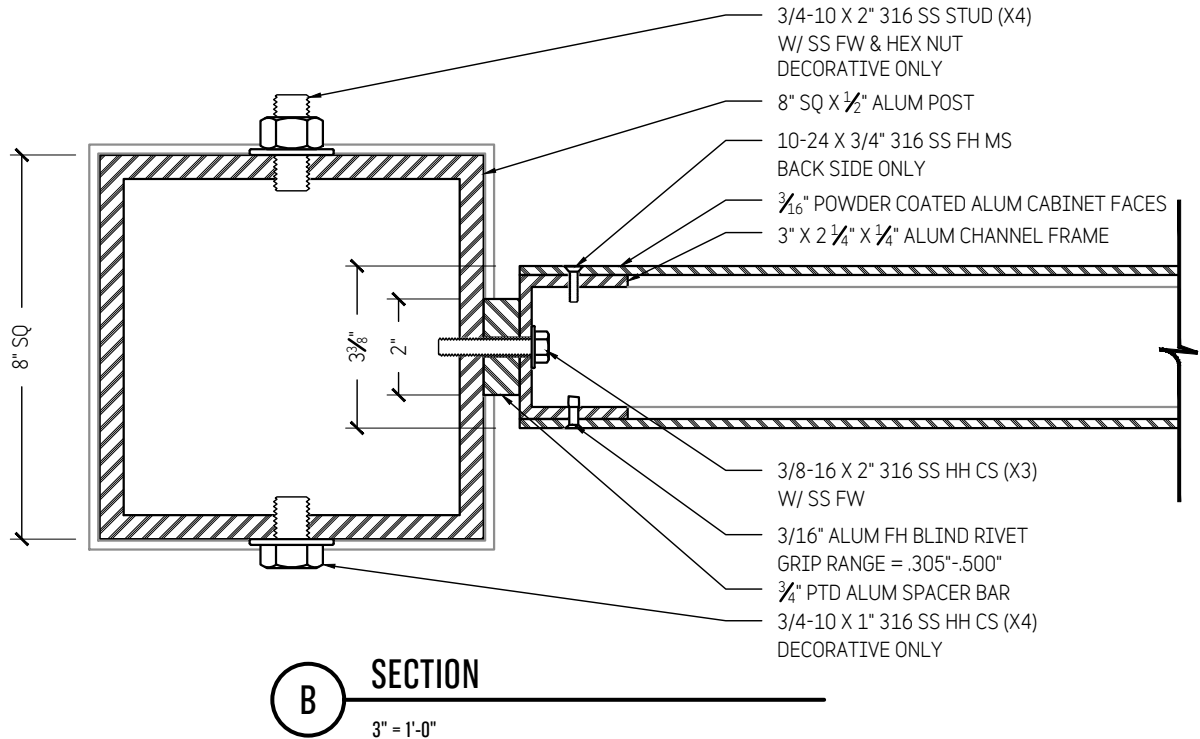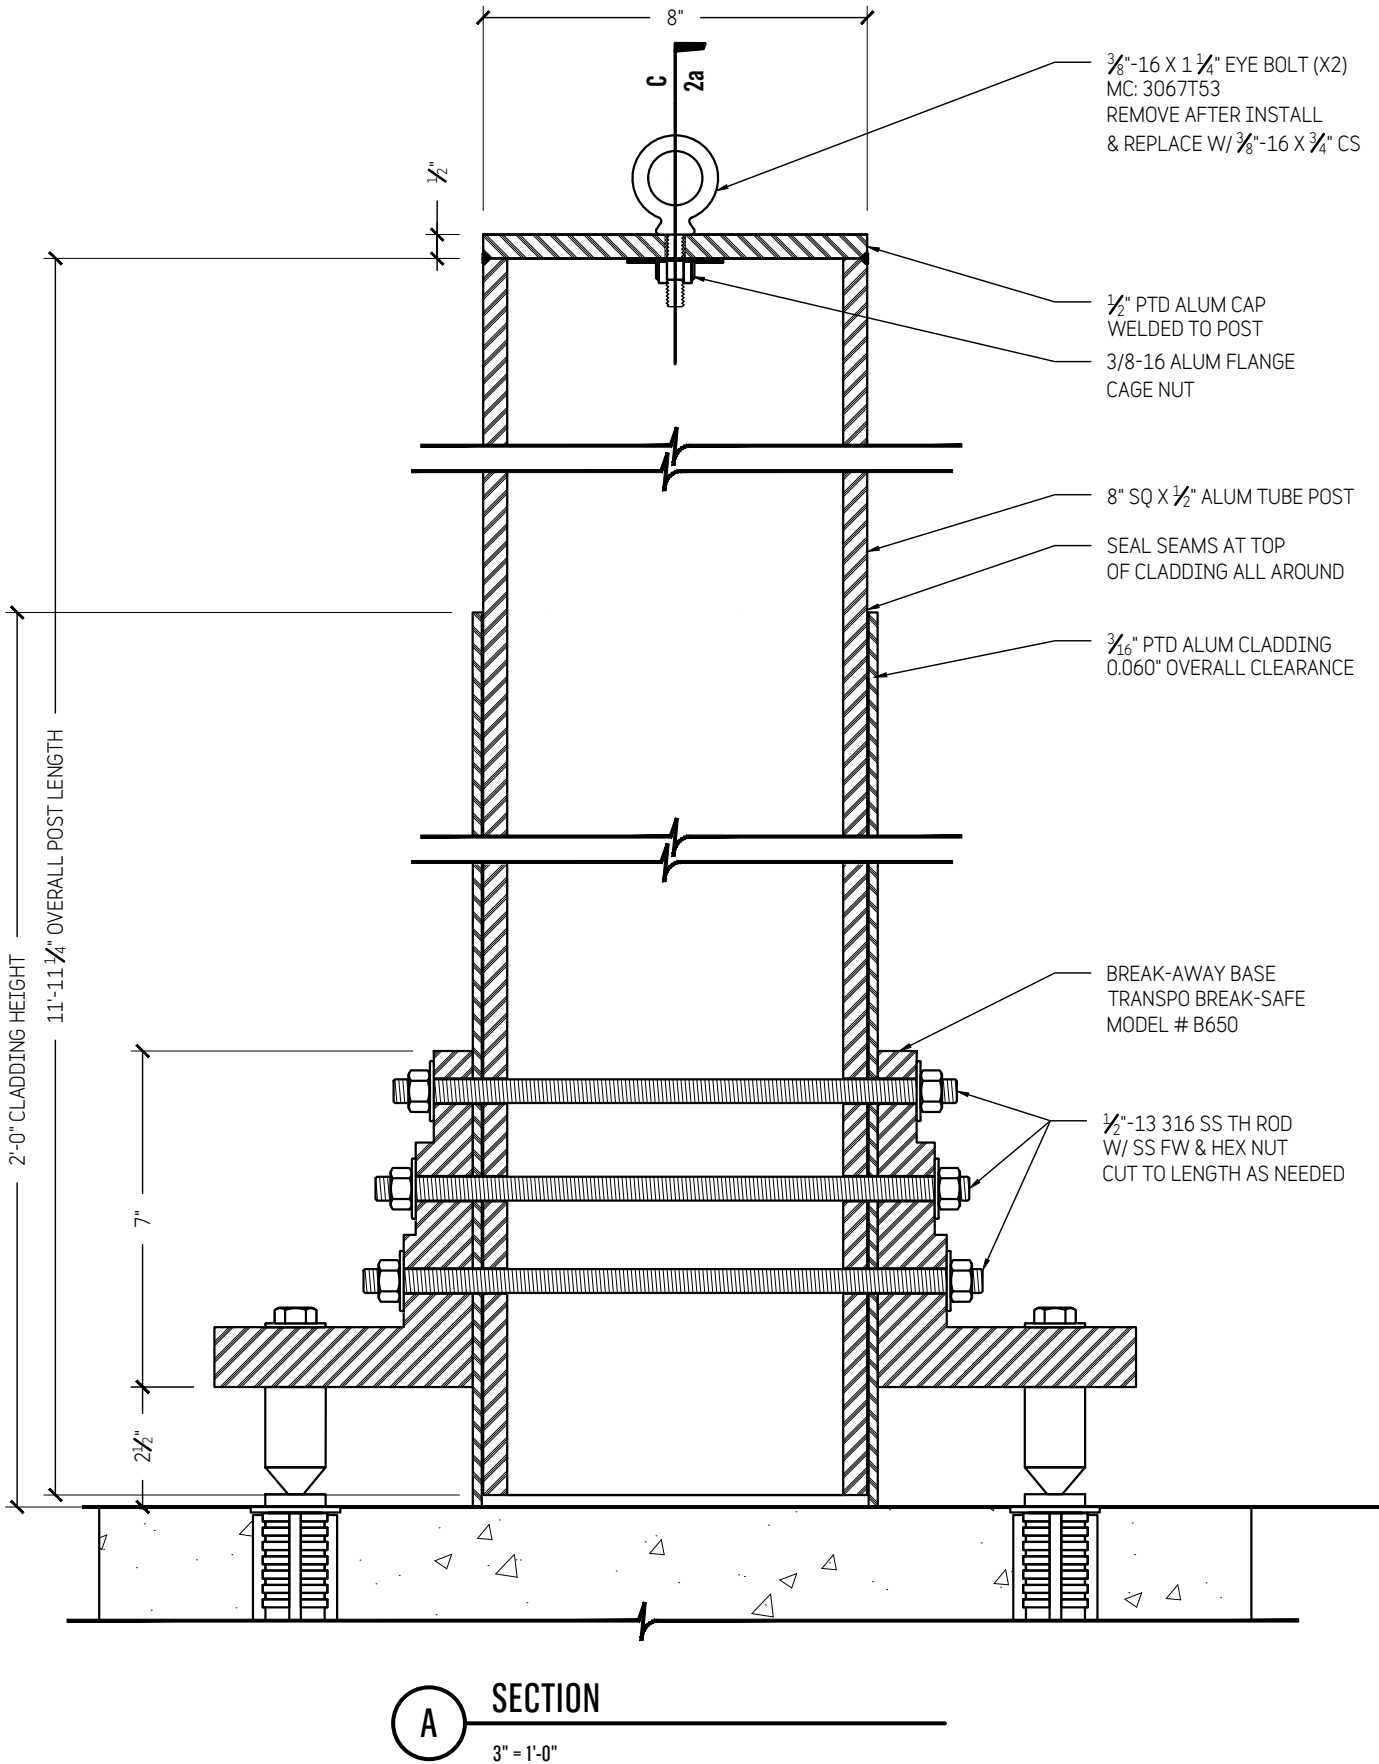

DESIGN COMMUNICATIONS LTD.

BOSTON, MA 617.542.9620
ORLANDO, FL 407.856.9661
NEW YORK, NY 212.255.3226

Powder Mountain Signage


TITLE	Sign Type S.ID03F: Hub ID
ISSUE	For Approval 18 June 25

DRAWN BY JBG Exterior


CHECKED SD

Shop Drawing
18429

2a

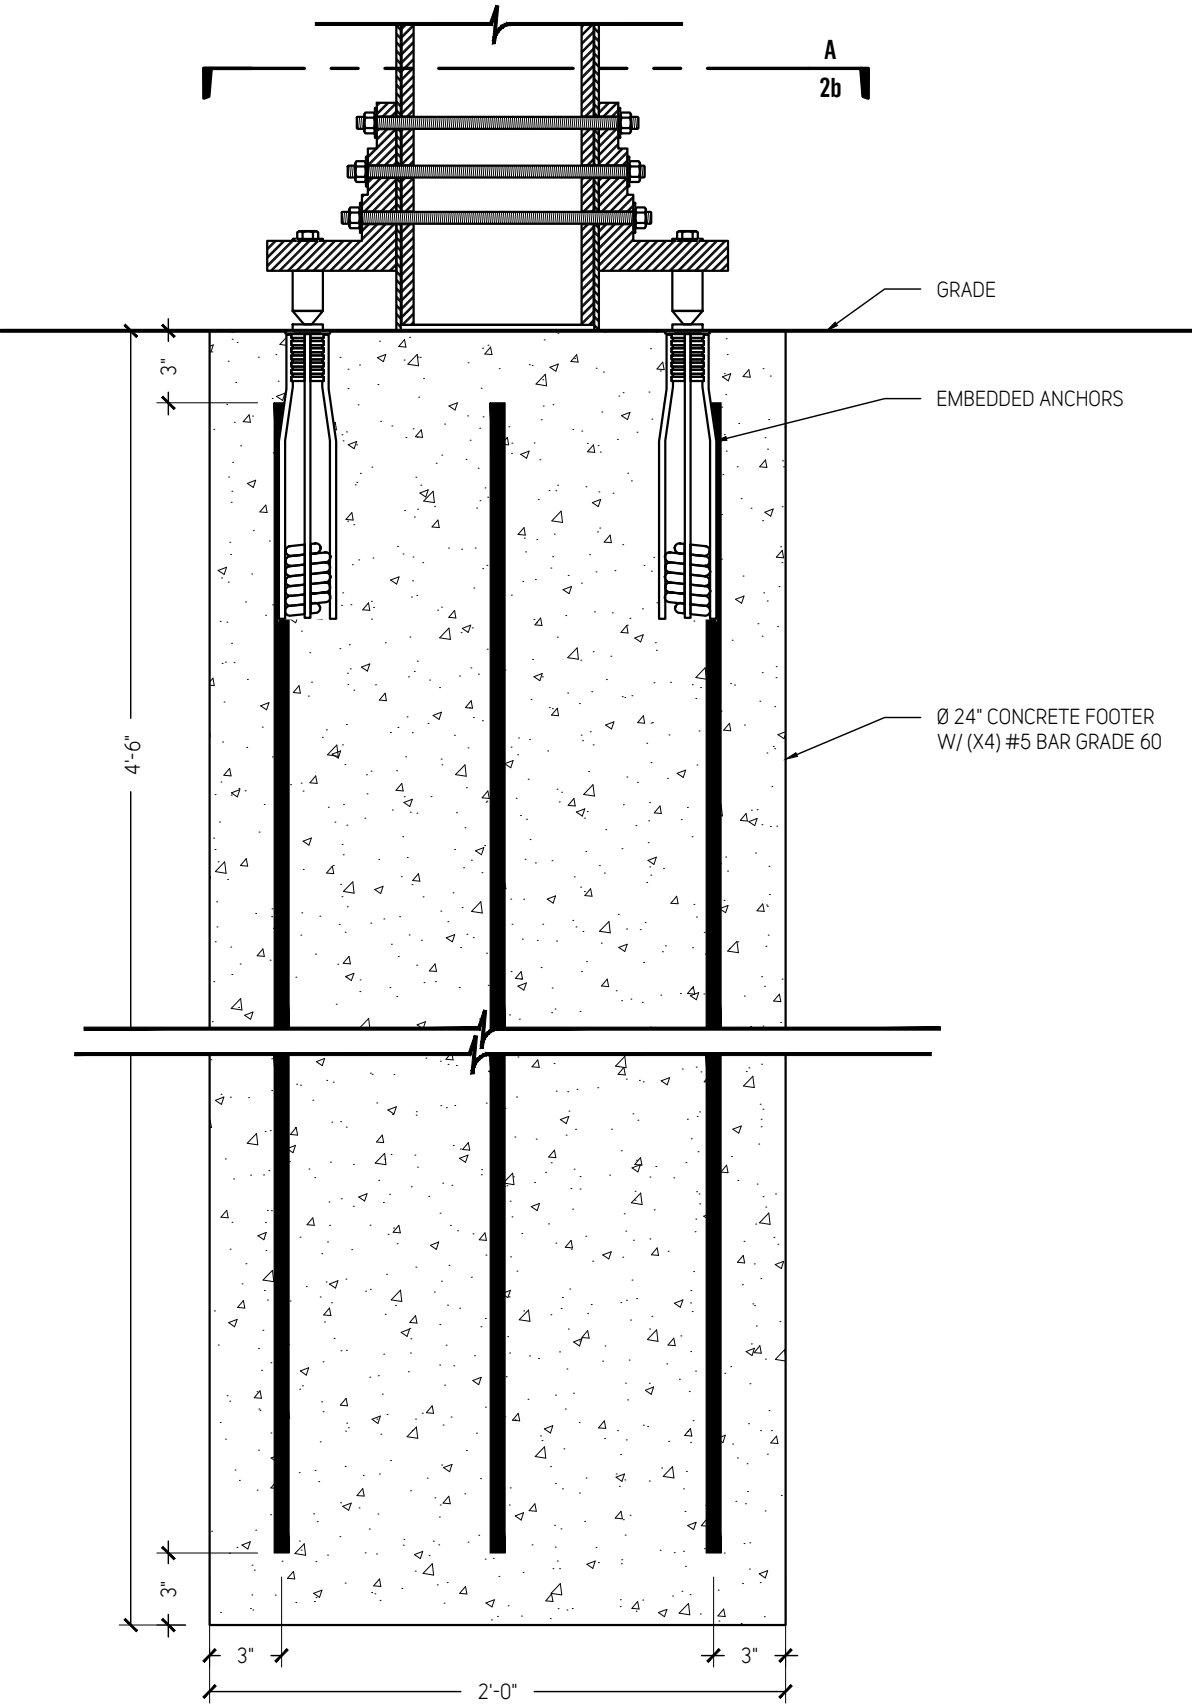

1 FOOTER DETAIL
1 1/2" = 1'-0"

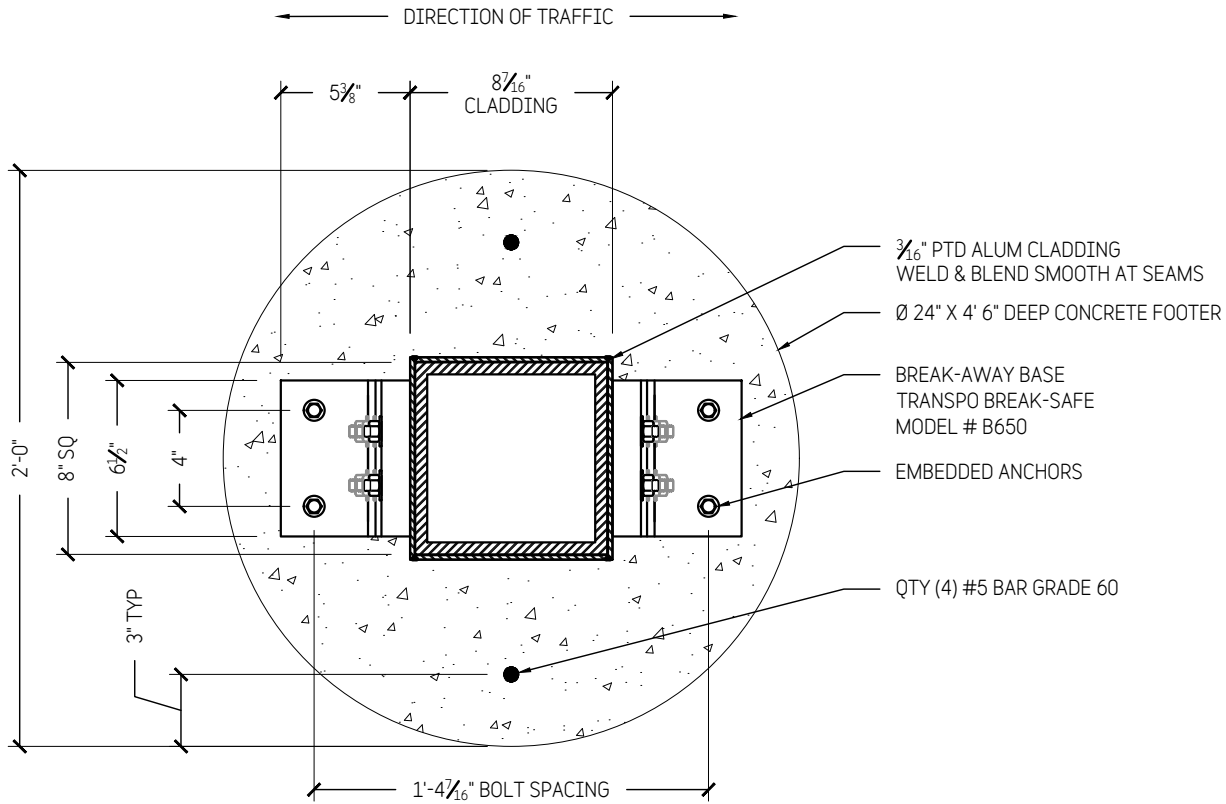

A SECTION
1 1/2" = 1'-0"



DESIGN COMMUNICATIONS LTD.

BOSTON, MA 617.542.9620
ORLANDO, FL 407.856.9661
NEW YORK, NY 212.255.3226


Powder Mountain Signage

TITLE	Sign Type S.ID03F: Hub ID
ISSUE	For Approval 18 June 25

DRAWN BY	JBG	Exterior
----------	-----	----------

CHECKED	SD
---------	----


Shop Drawing 18429	2b
-----------------------	-----------

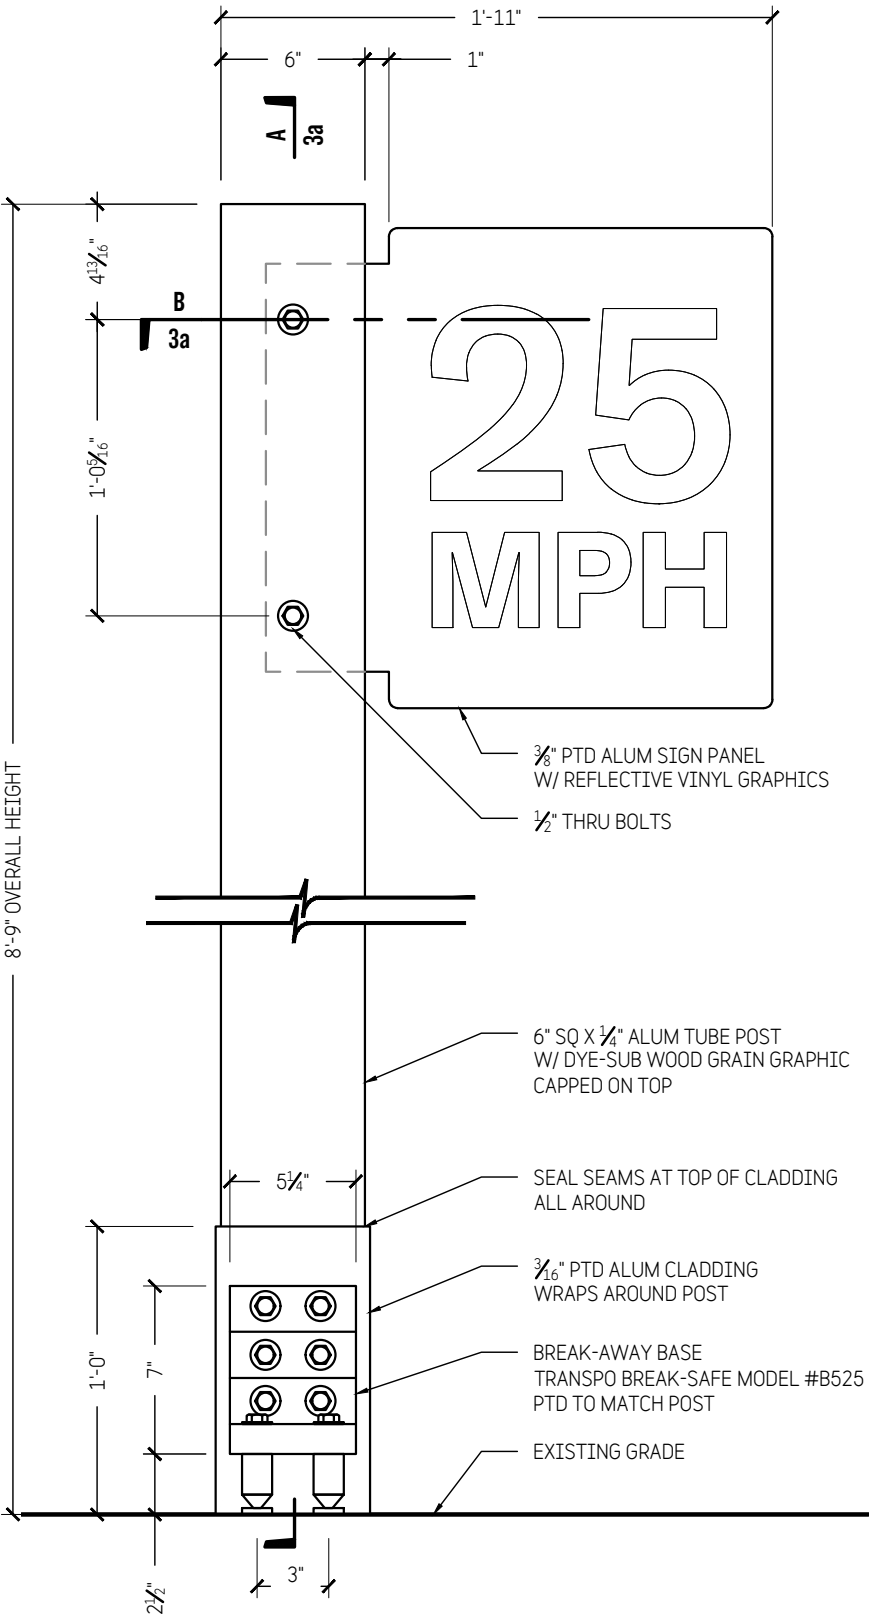

1 FRONT VIEW


1 1/2" = 1'-0"

QTY: 4
D/S

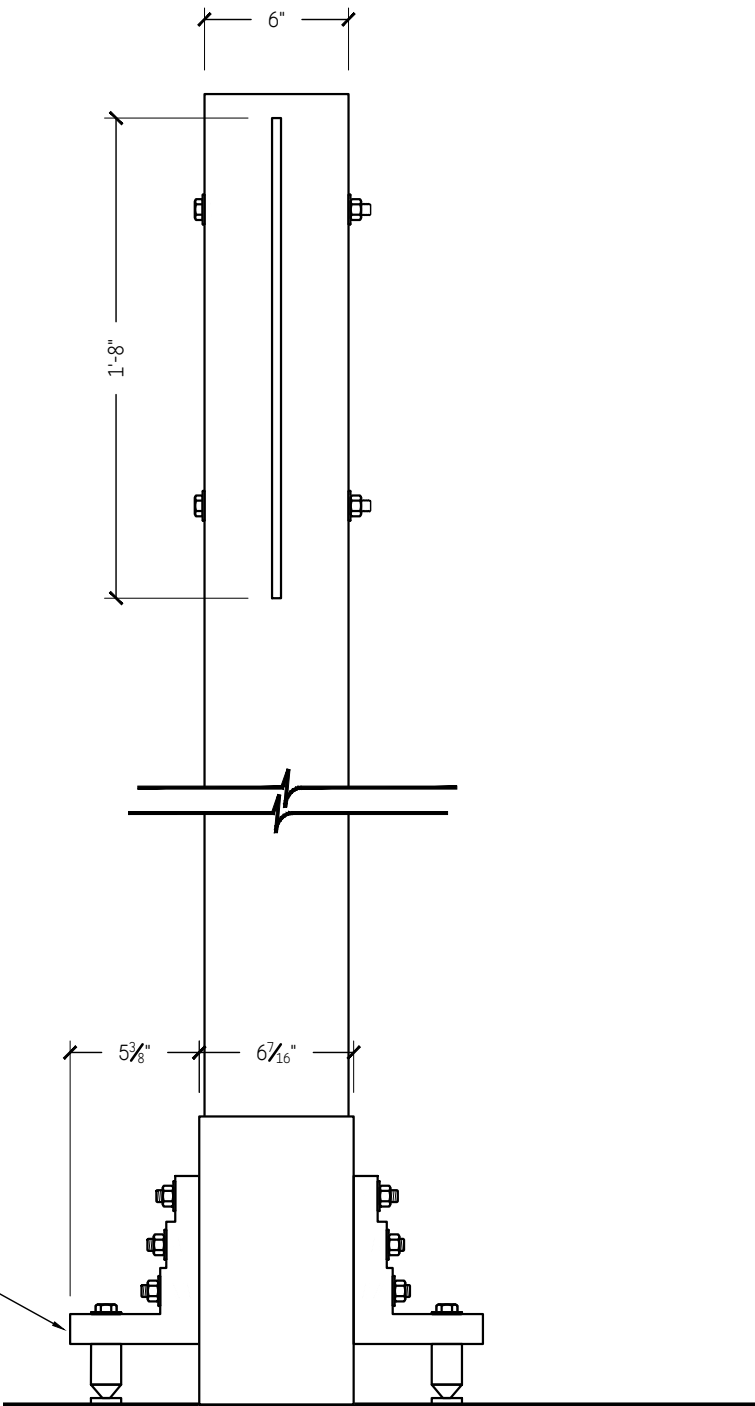

2 SIDE VIEW

1 1/2" = 1'-0"

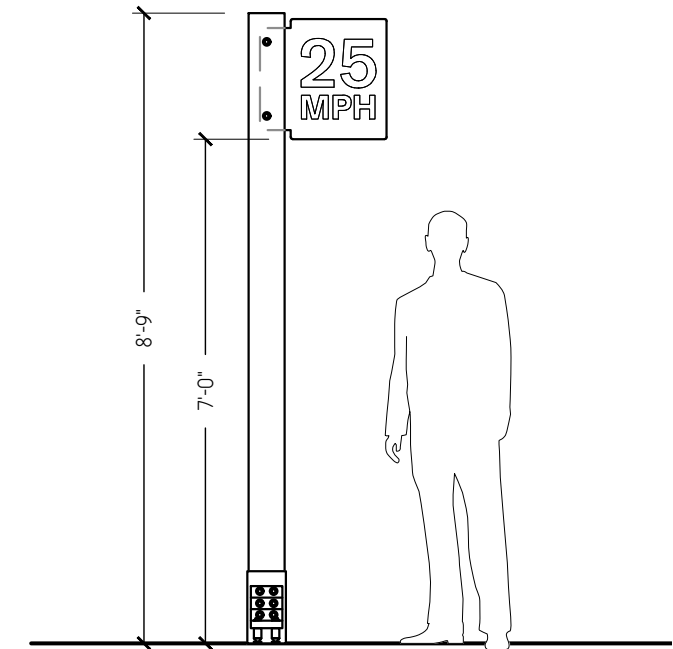

3 ELEVATION

3/8" = 1'-0"

NOTE:

ENSURE ALL PERMANENT HARDWARE IS GRADE 316 SS



DESIGN COMMUNICATIONS LTD.

BOSTON, MA 617.542.9620
ORLANDO, FL 407.856.9661
NEW YORK, NY 212.255.3226

Powder Mountain Signage


TITLE	Sign Type S.RG02f: MPH
ISSUE	For Approval 18 June 25

DRAWN BY JBG Exterior


CHECKED SD

Shop Drawing
18429

3

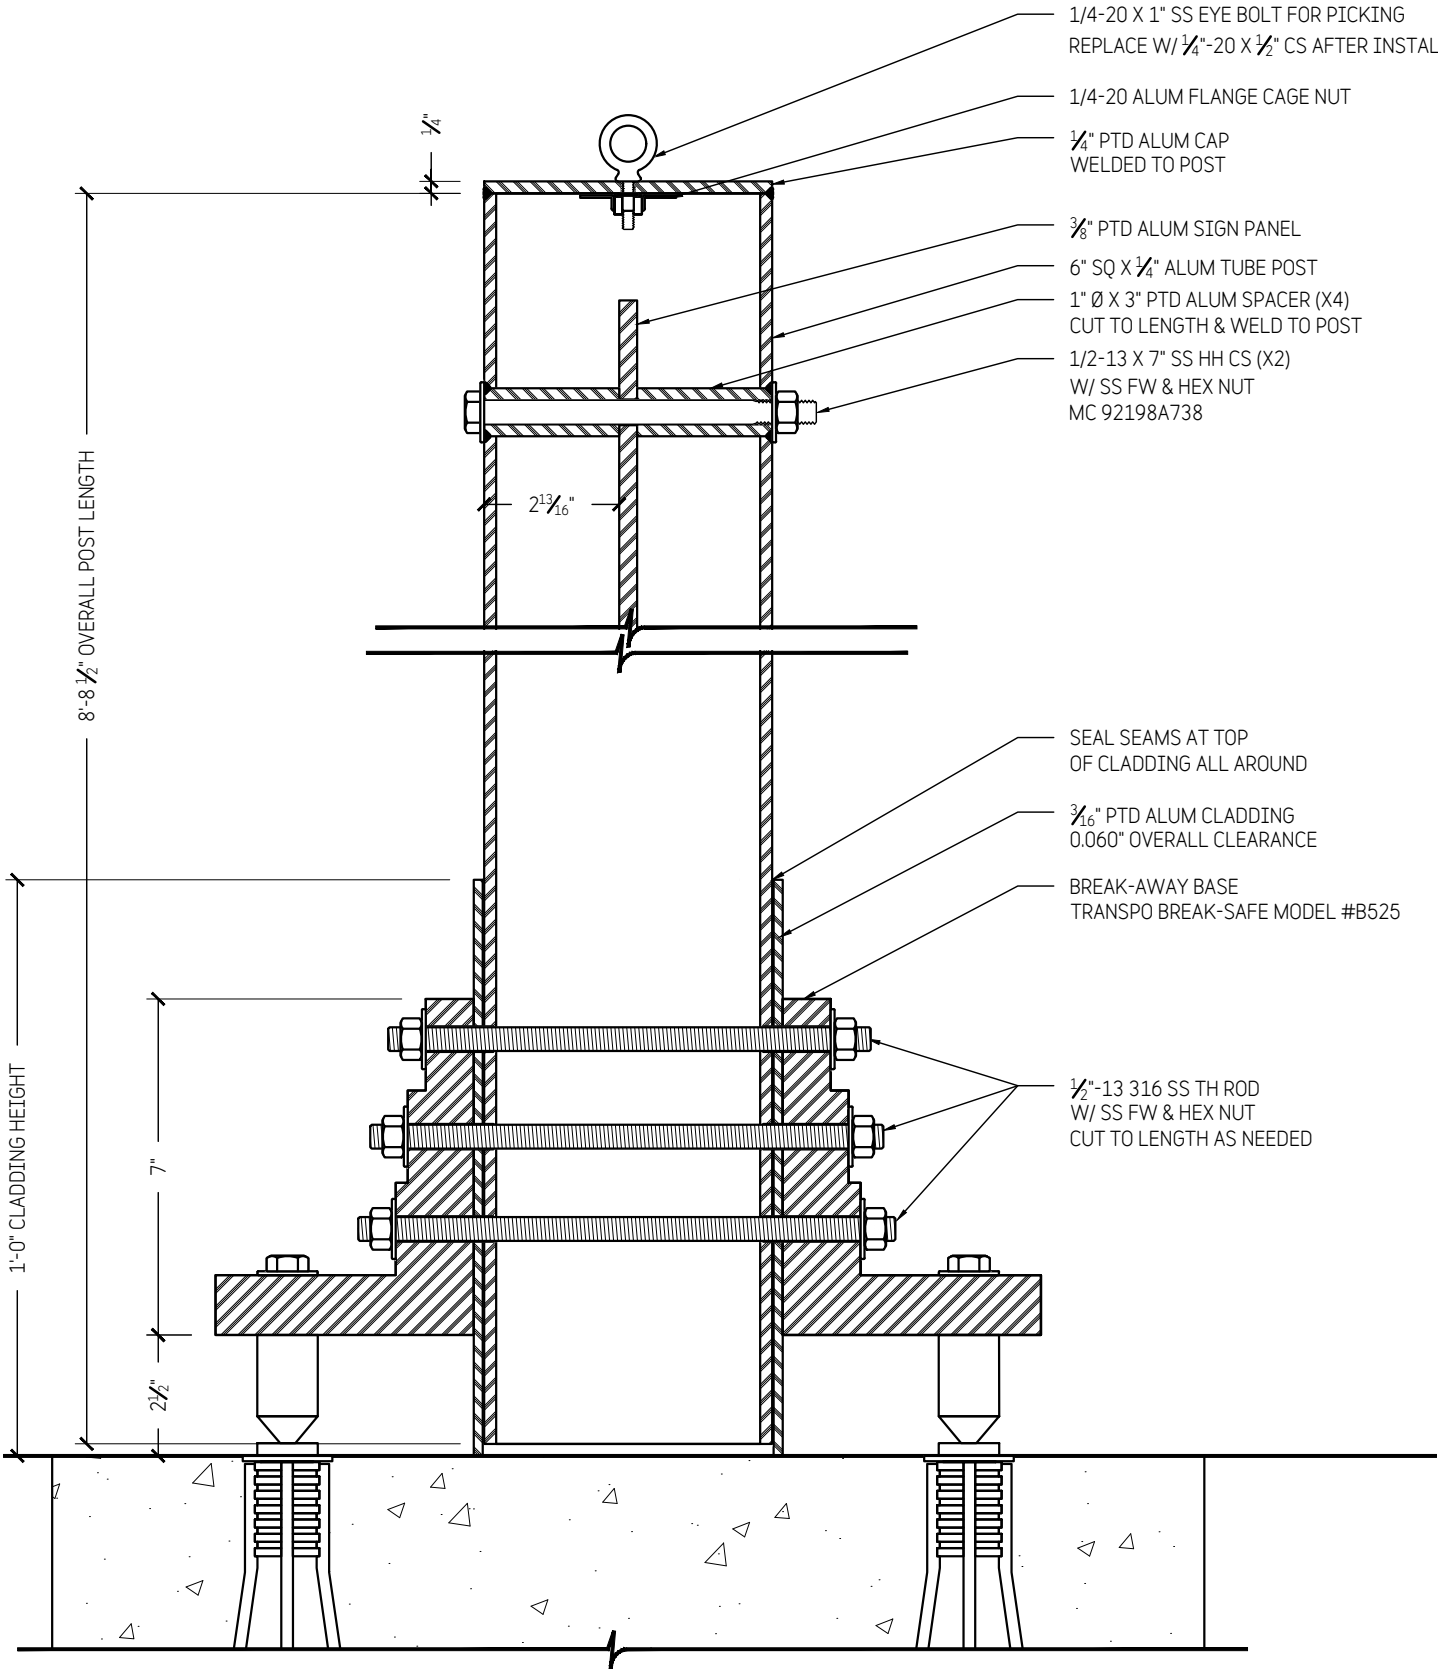

A SECTION
3" = 1'-0"

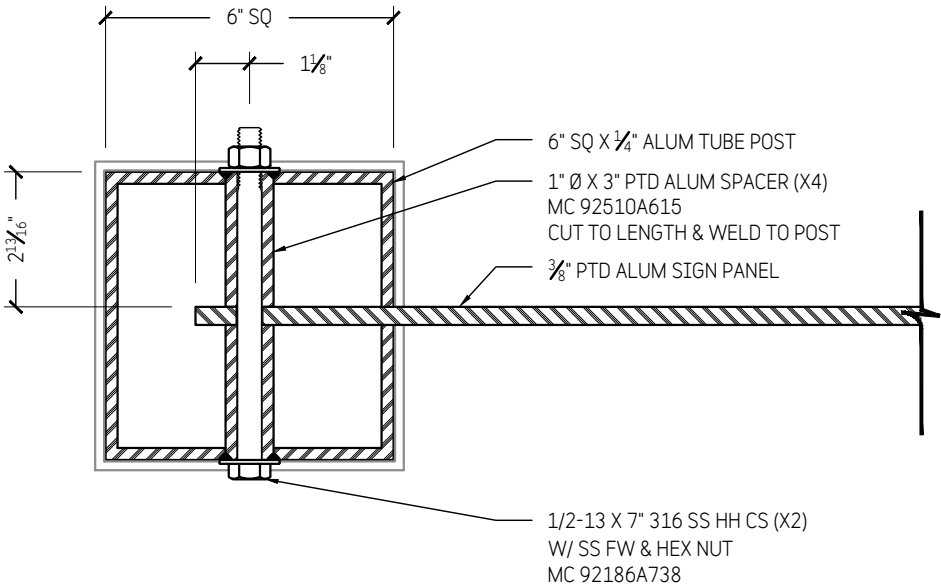

B SECTION
3" = 1'-0"



DESIGN COMMUNICATIONS LTD.

BOSTON, MA 617.542.9620
ORLANDO, FL 407.856.9661
NEW YORK, NY 212.255.3226


Powder Mountain Signage

TITLE	Sign Type S.RG02f: MPH
ISSUE	For Approval 18 June 25

DRAWN BY	JBG	Exterior
----------	-----	----------

CHECKED	SD
---------	----

Shop Drawing 18429	3a
-----------------------	----

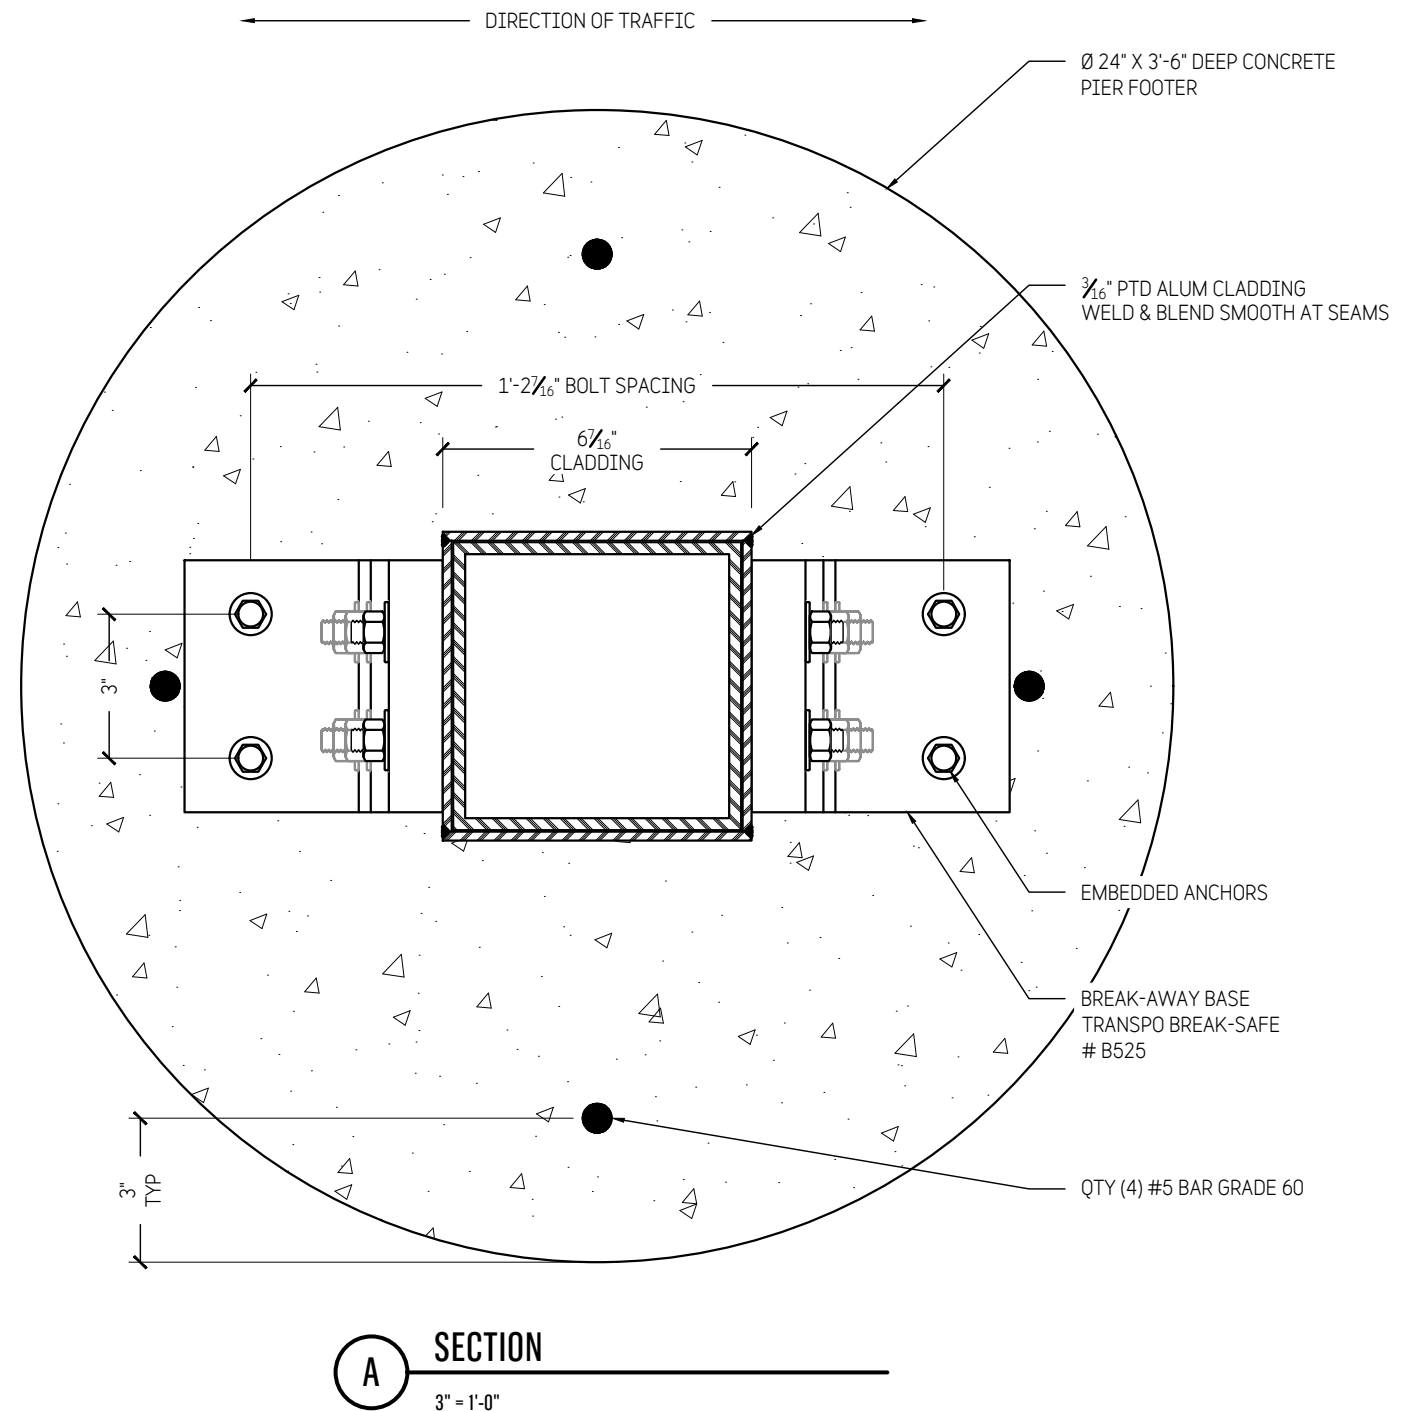

DESIGN COMMUNICATIONS LTD.

BOSTON, MA 617.542.9620
ORLANDO, FL 407.856.9661
NEW YORK, NY 212.255.3226


Powder Mountain Signage

TITLE	Sign Type S.RG02f: MPH
ISSUE	For Approval 18 June 25

DRAWN BY	JBG	Exterior
----------	-----	----------


CHECKED SD

Shop Drawing
18429

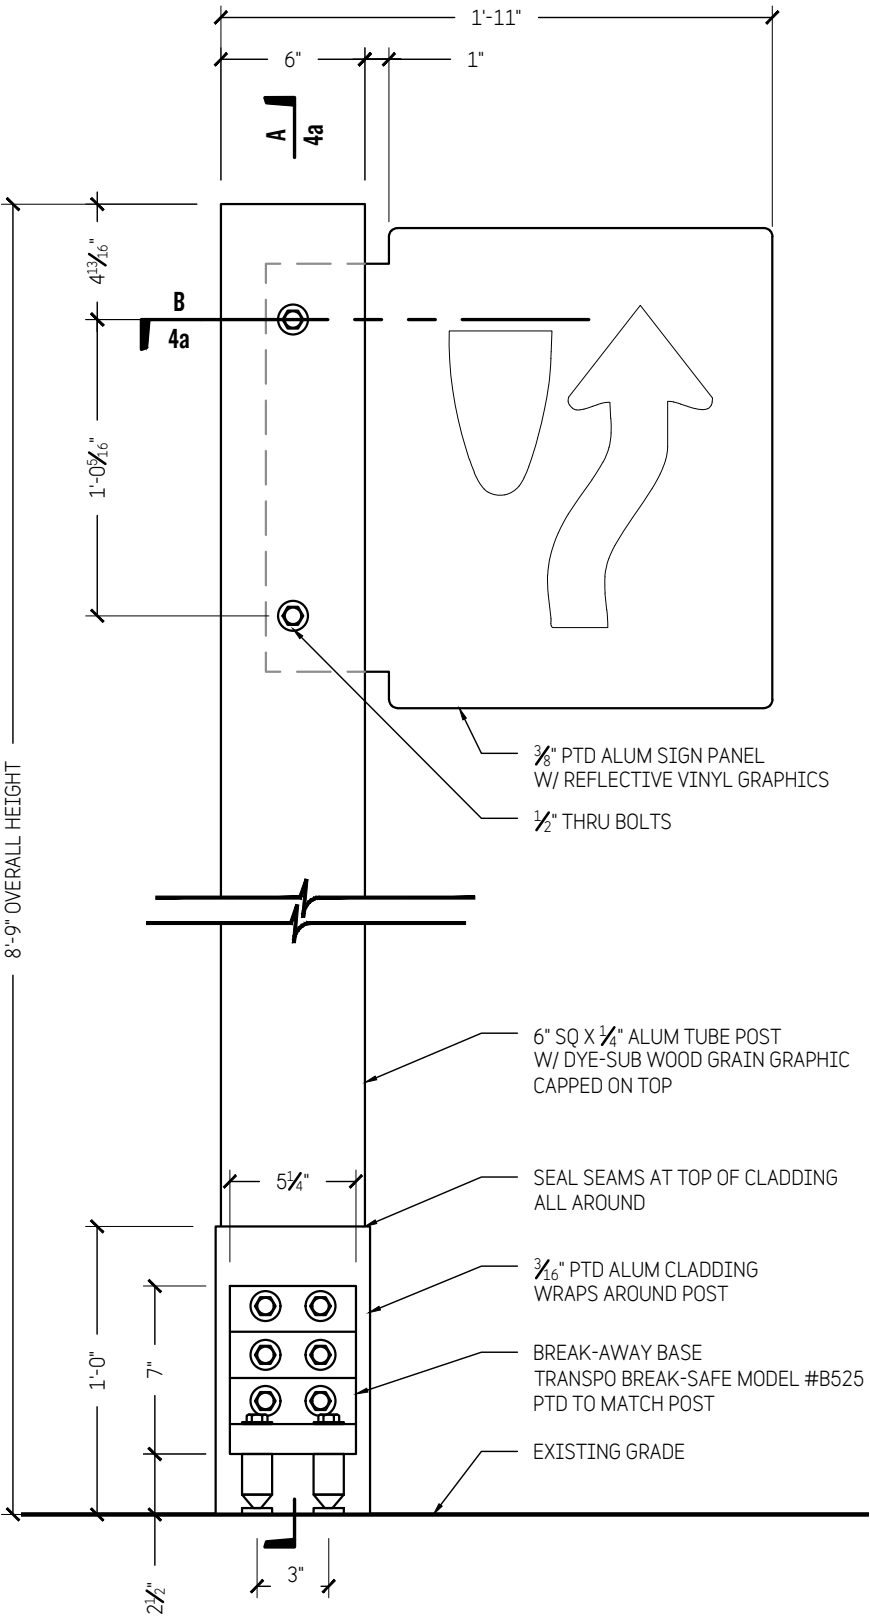


1 FRONT VIEW
1 1/2" = 1'-0"

QTY: 4
D/S

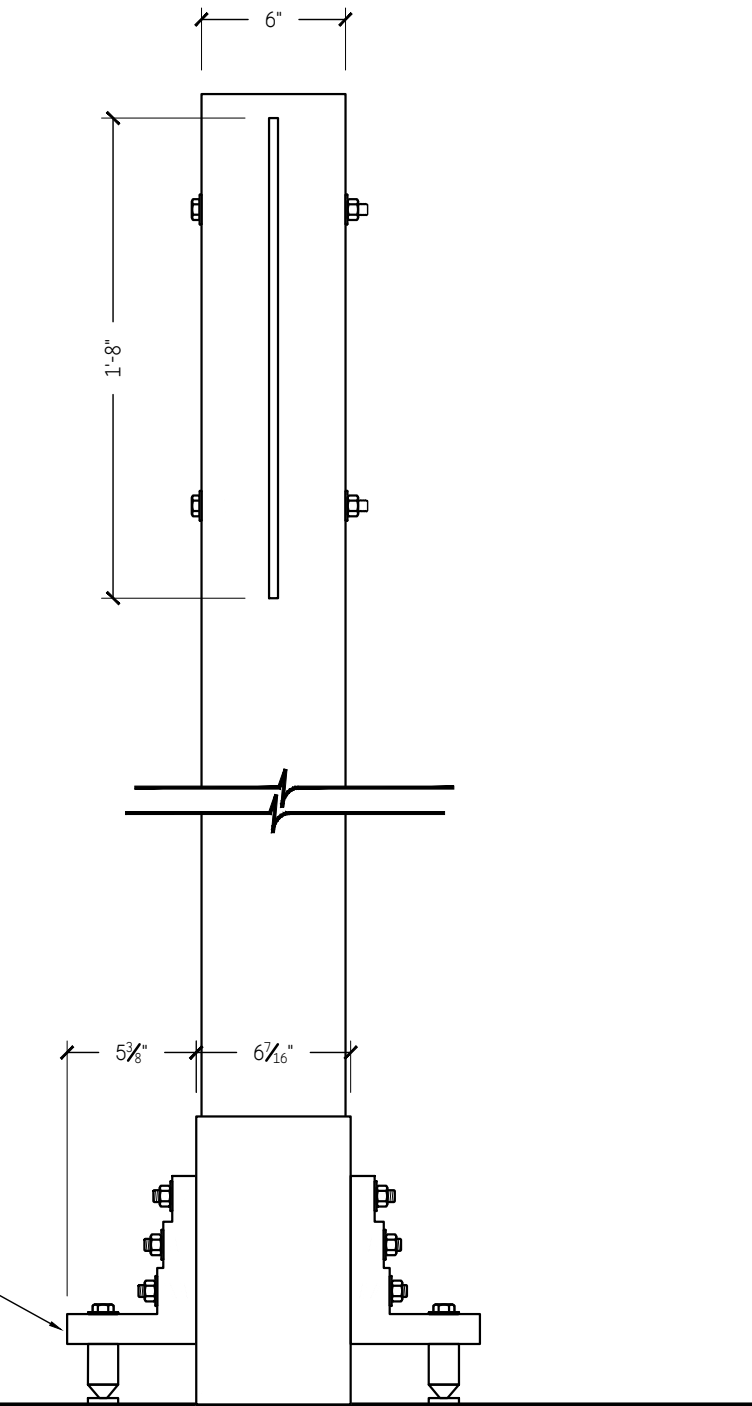

2 SIDE VIEW
1 1/2" = 1'-0"

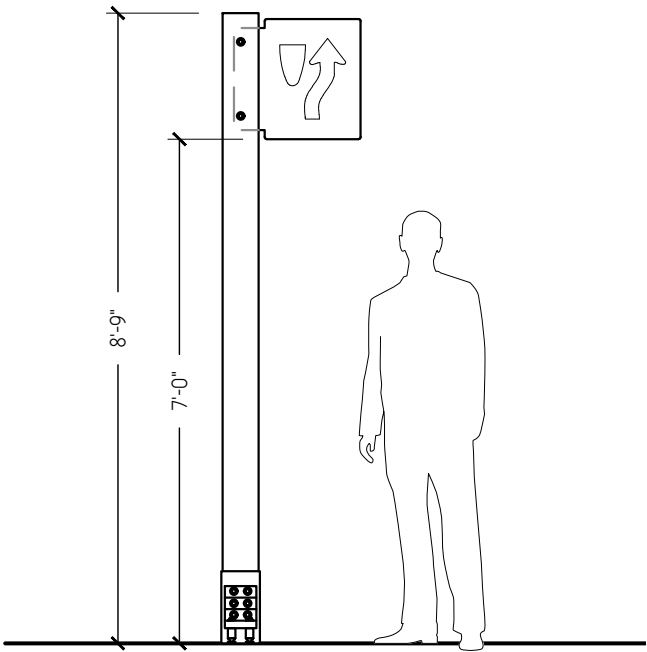

3 ELEVATION
3/8" = 1'-0"

NOTE:
ENSURE ALL PERMANENT HARDWARE IS GRADE 316 SS



DESIGN COMMUNICATIONS LTD.

BOSTON, MA 617.542.9620
ORLANDO, FL 407.856.9661
NEW YORK, NY 212.255.3226

Powder Mountain Signage



TITLE	Sign Type S.RG04f: Keep Right
ISSUE	For Approval 18 June 25

DRAWN BY JBG Exterior

CHECKED SD

Shop Drawing
18429

4

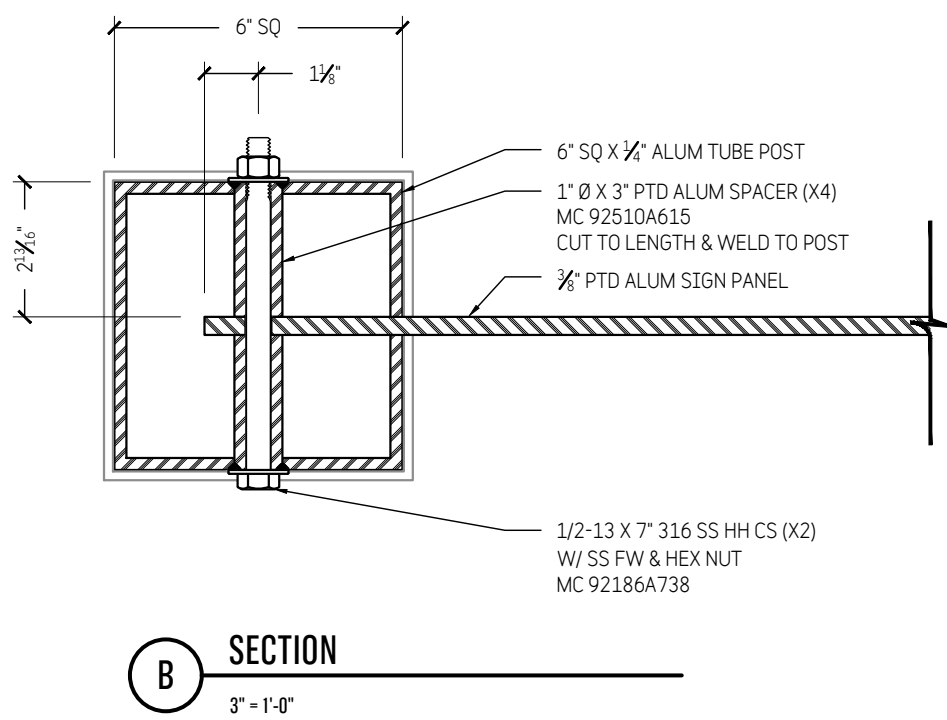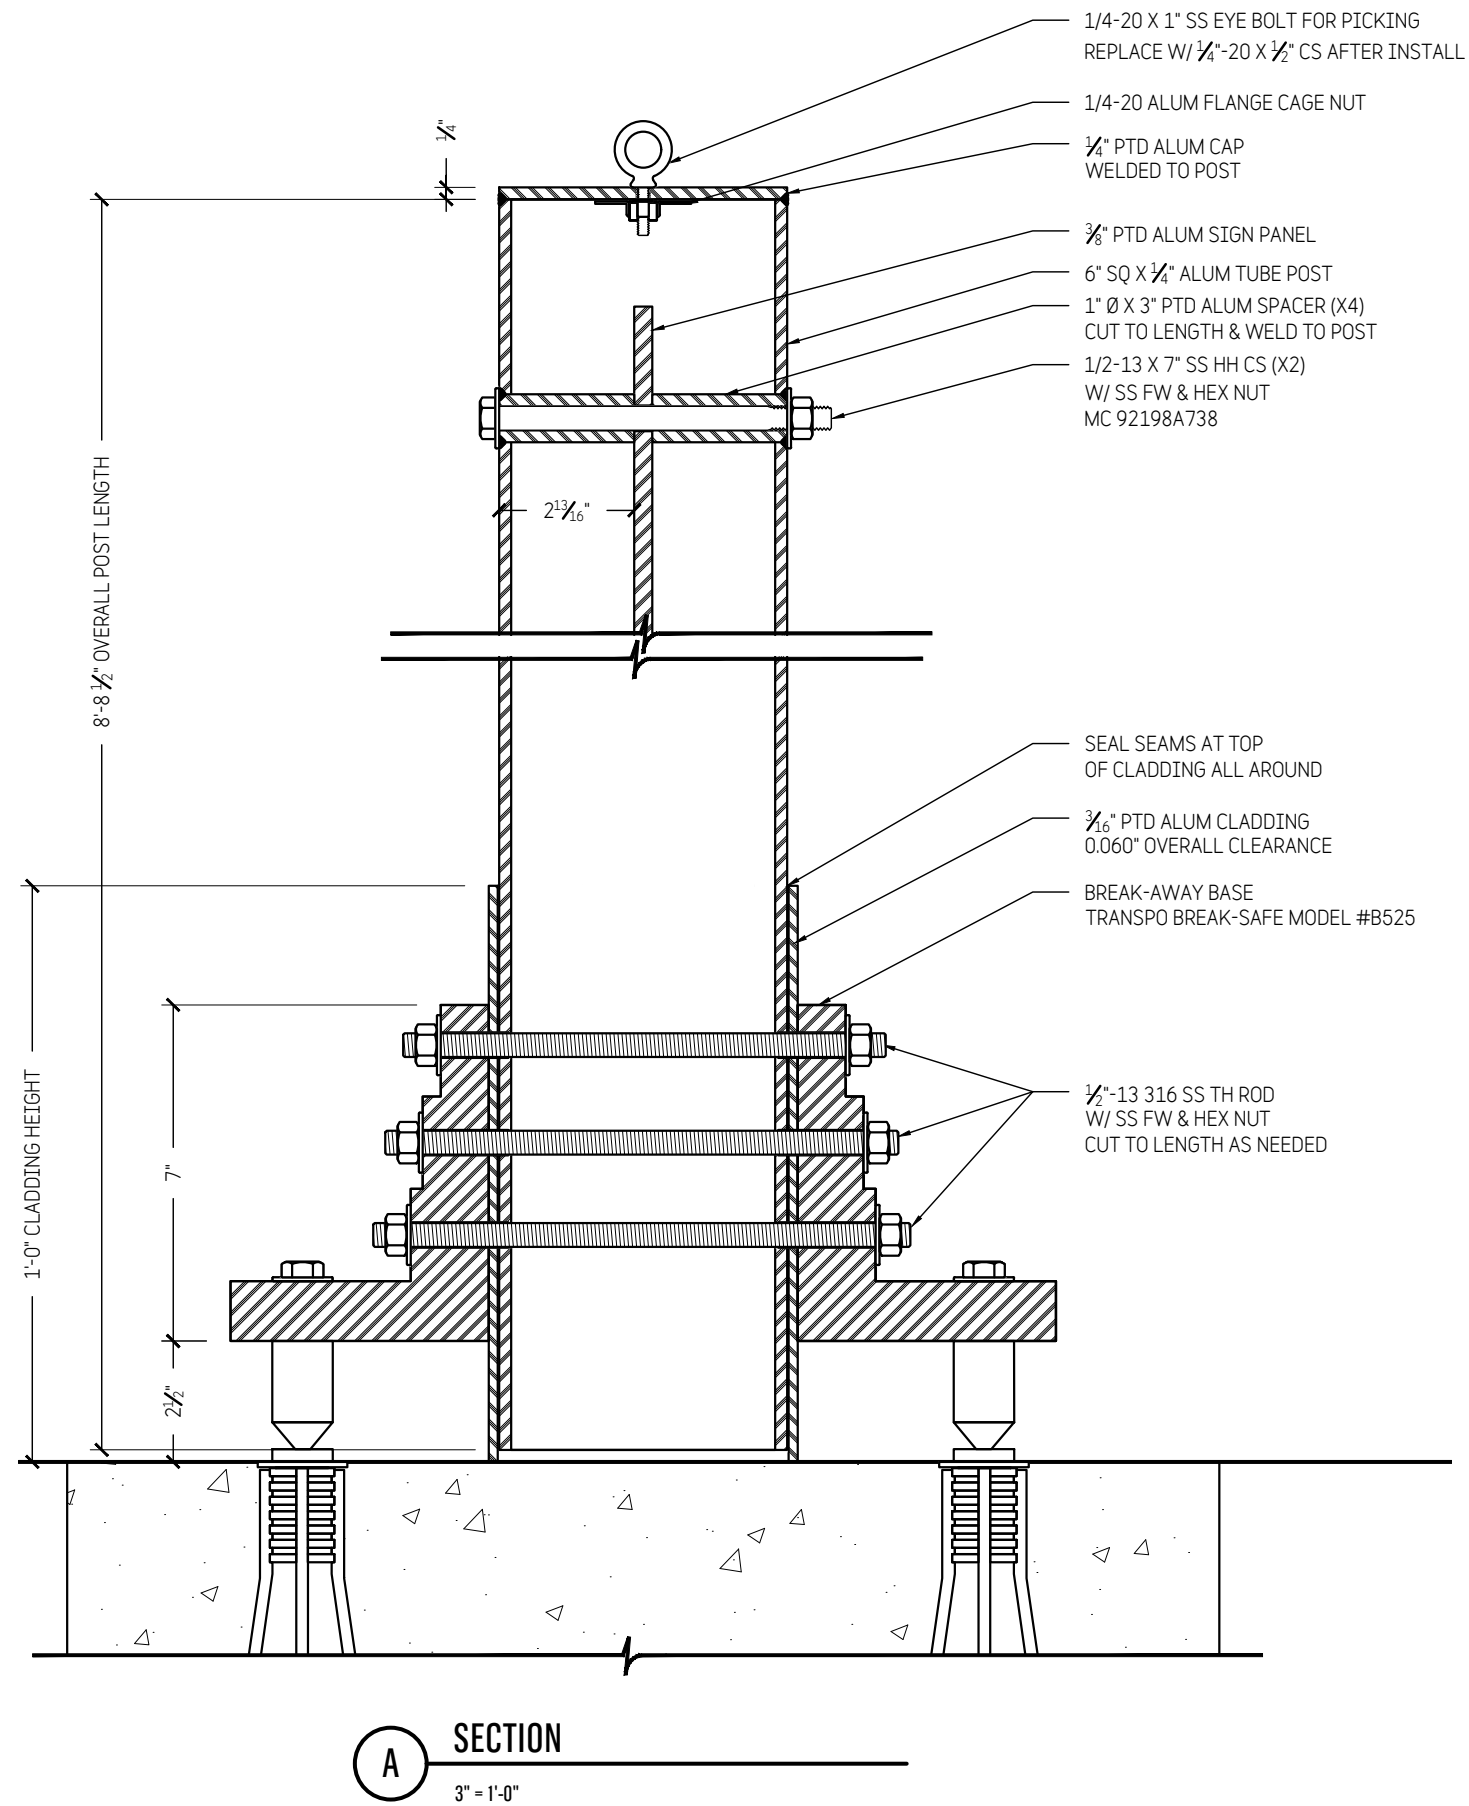

DESIGN COMMUNICATIONS LTD.

BOSTON, MA 617.542.9620
ORLANDO, FL 407.856.9661
NEW YORK, NY 212.255.3226

Powder Mountain Signage


TITLE	Sign Type S.RG04f: Keep Right
ISSUE	For Approval 18 June 25

DRAWN BY JBG Exterior


CHECKED SD

Shop Drawing
18429

4a

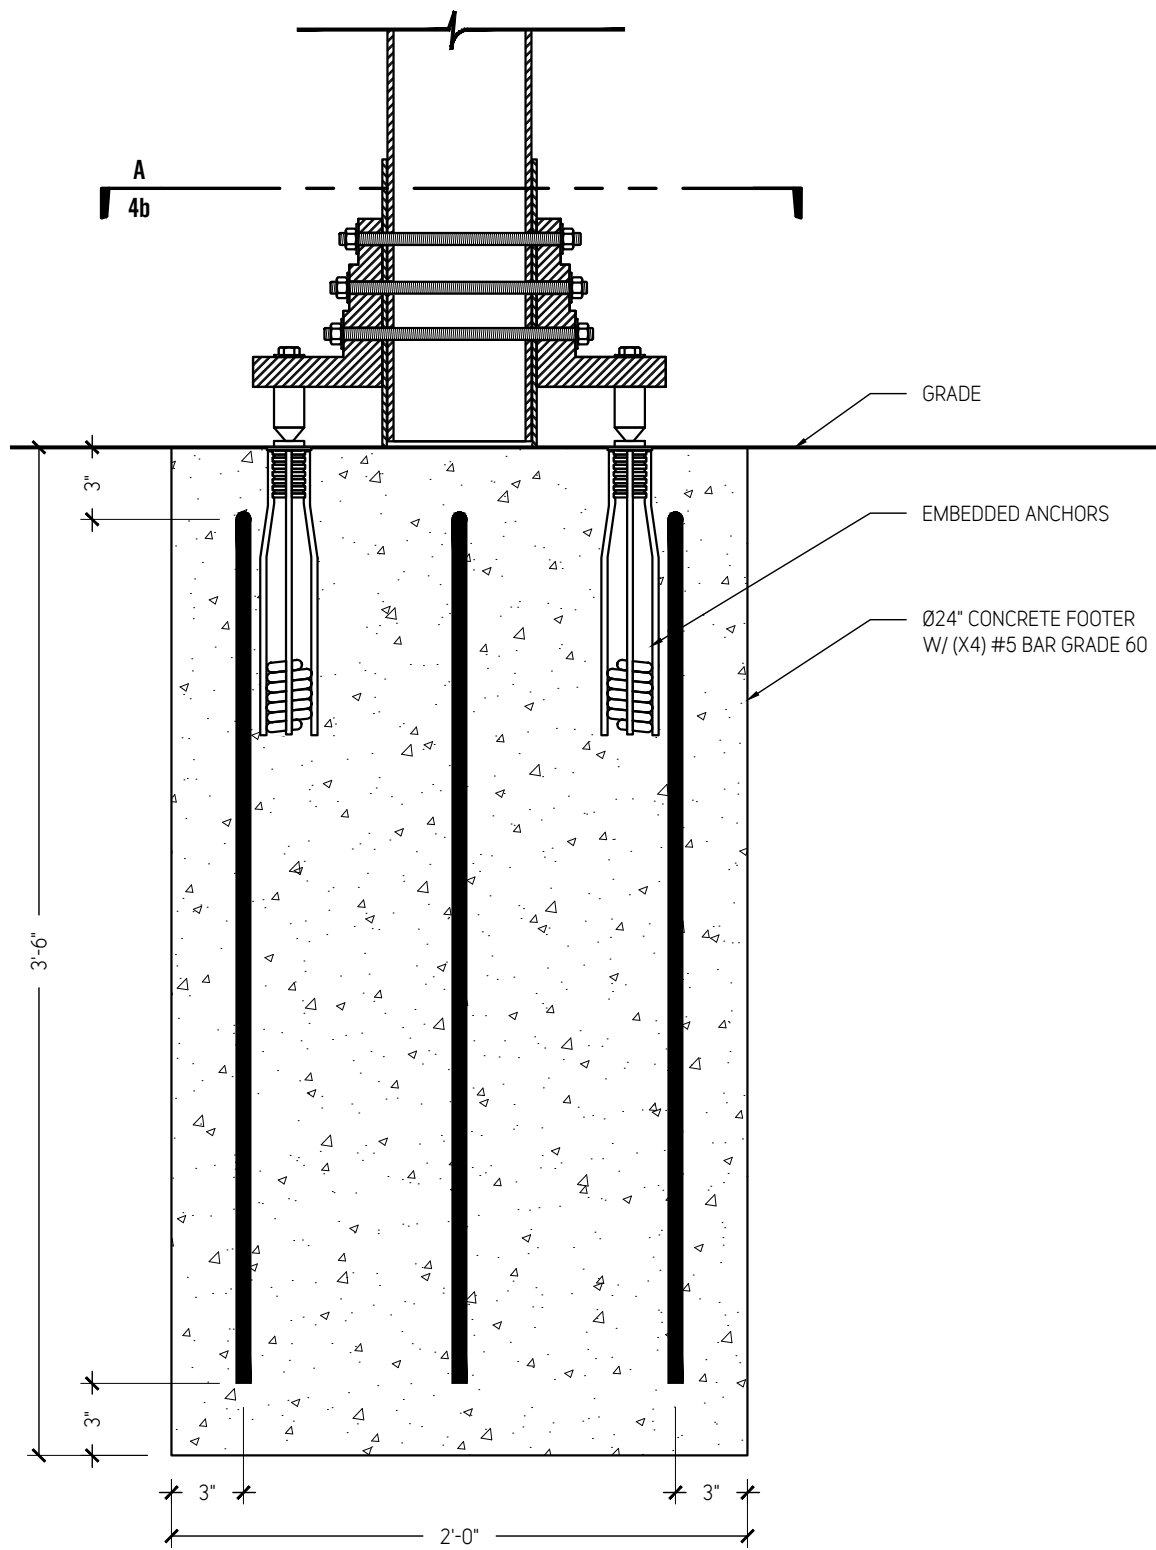

1 FOOTER DETAIL
1 1/2" = 1'-0"

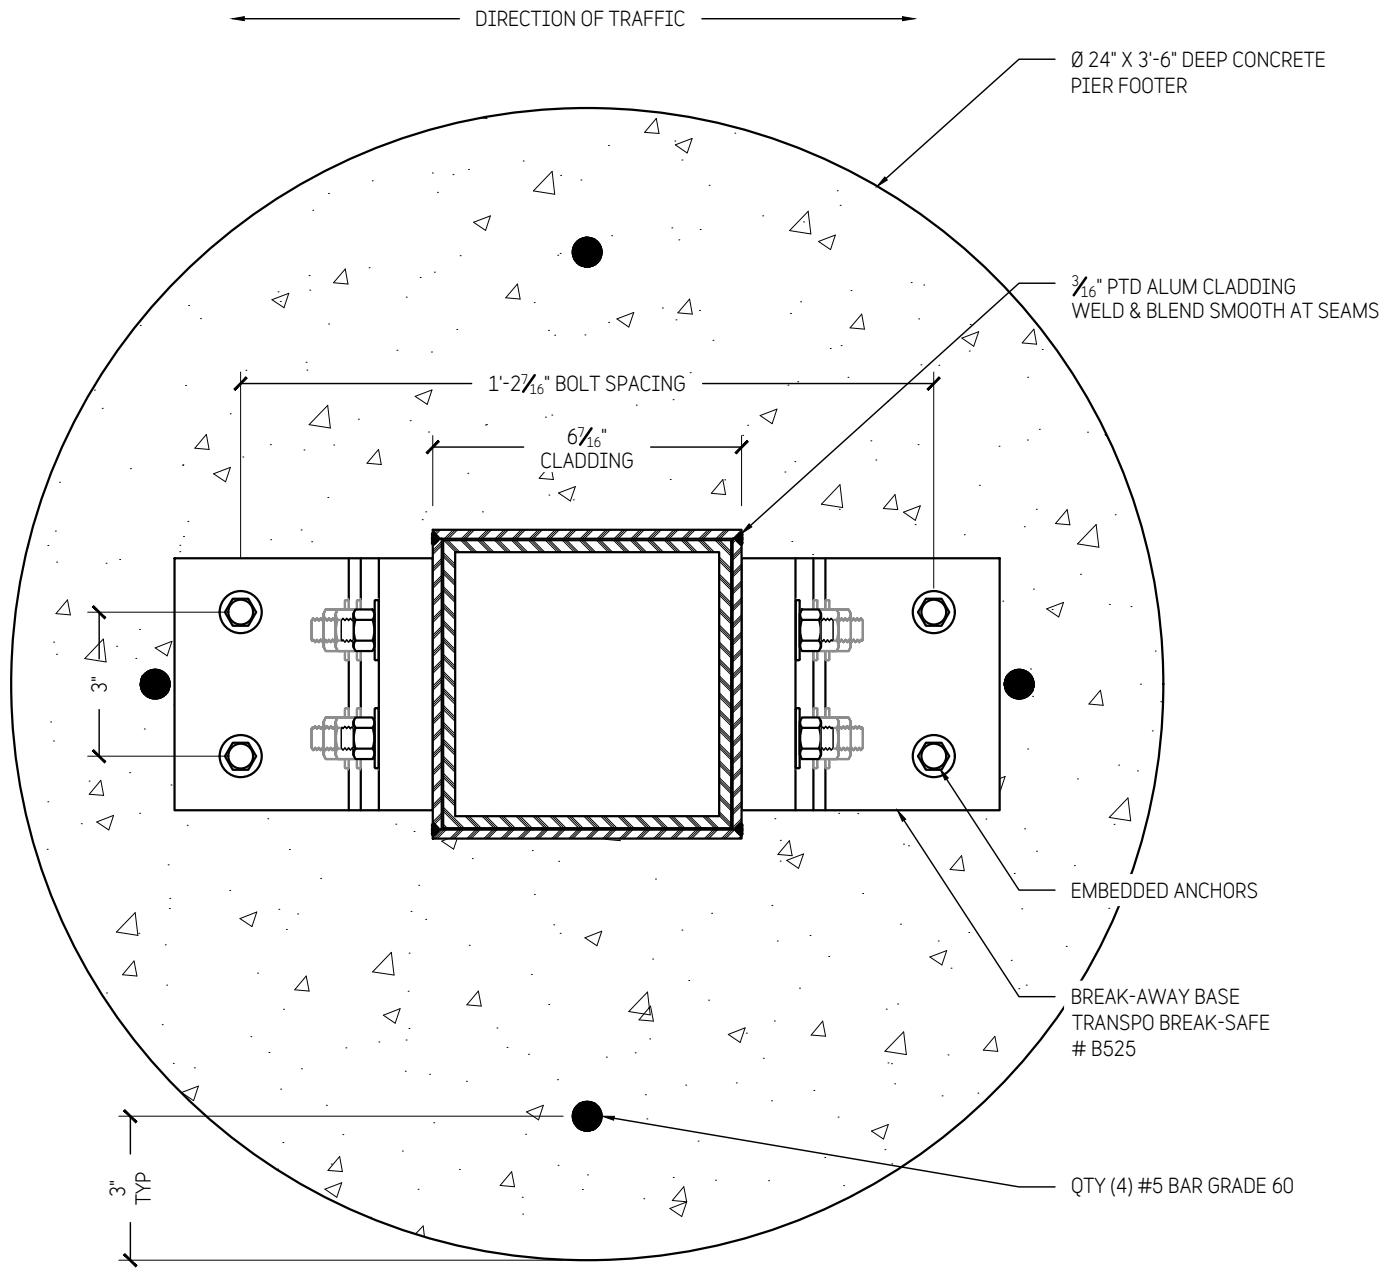

A SECTION
3" = 1'-0"



DESIGN COMMUNICATIONS LTD.

BOSTON, MA 617.542.9620
ORLANDO, FL 407.856.9661
NEW YORK, NY 212.255.3226


Powder Mountain Signage

TITLE	Sign Type S.RG04f: Keep Right
ISSUE	For Approval 18 June 25

DRAWN BY	JBG	Exterior
----------	-----	----------


CHECKED	SD
---------	----

Shop Drawing 18429	4b
-----------------------	-----------

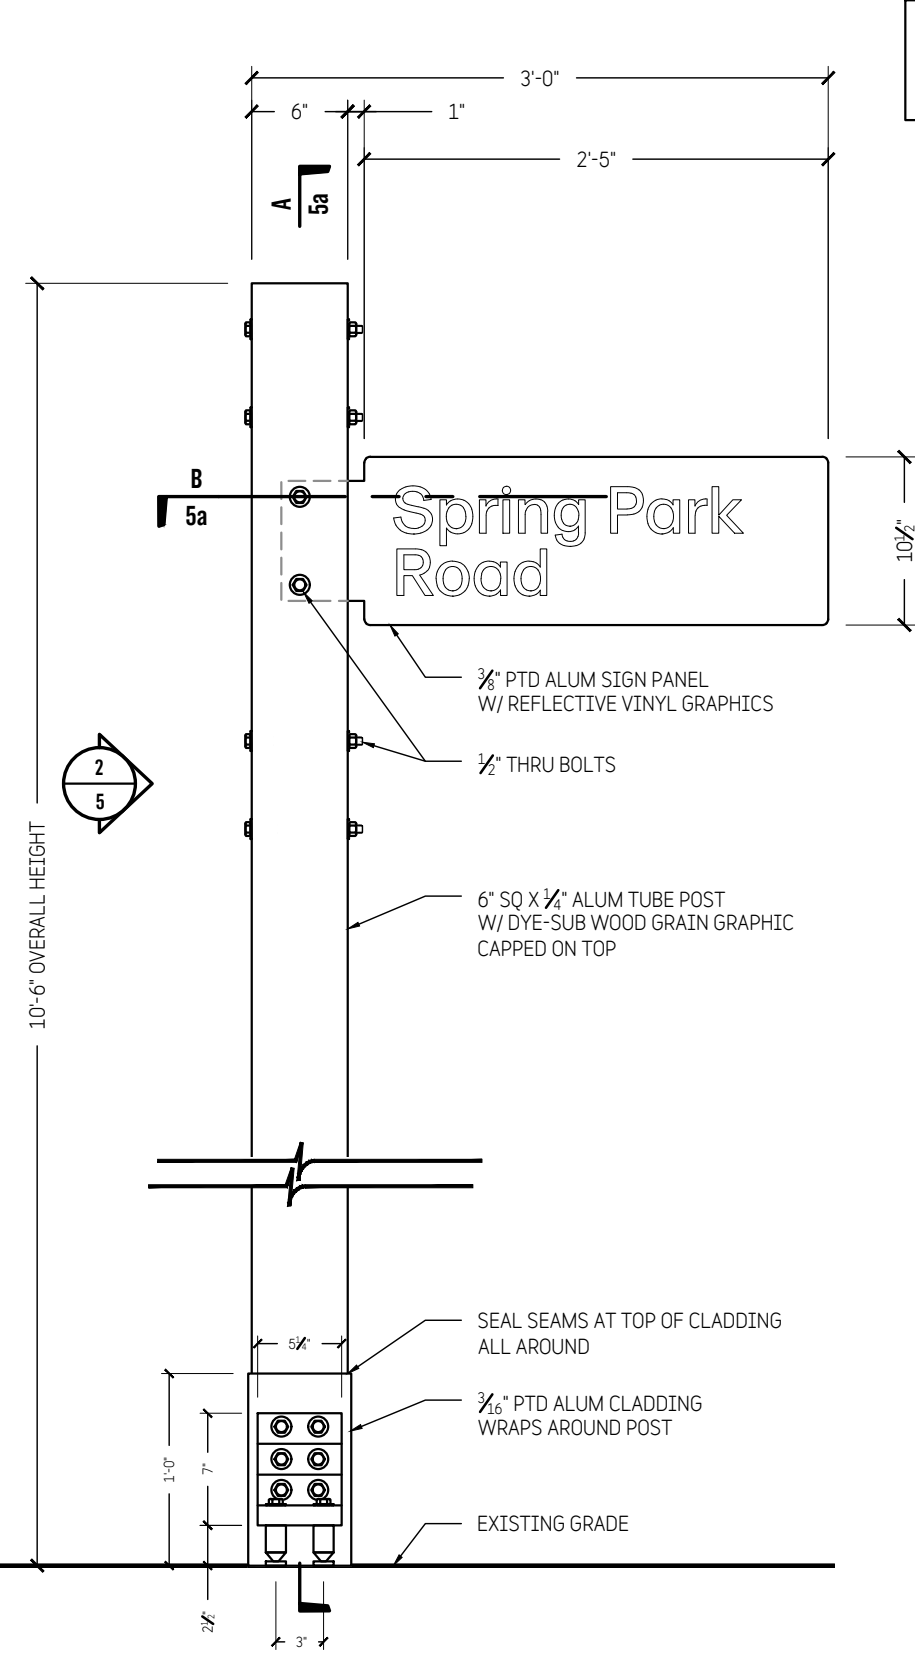


1 FRONT VIEW
1" = 1'-0"
QTY: 13
D/S

NOTE:
ENSURE ALL PERMANENT HARDWARE IS GRADE 316 SS

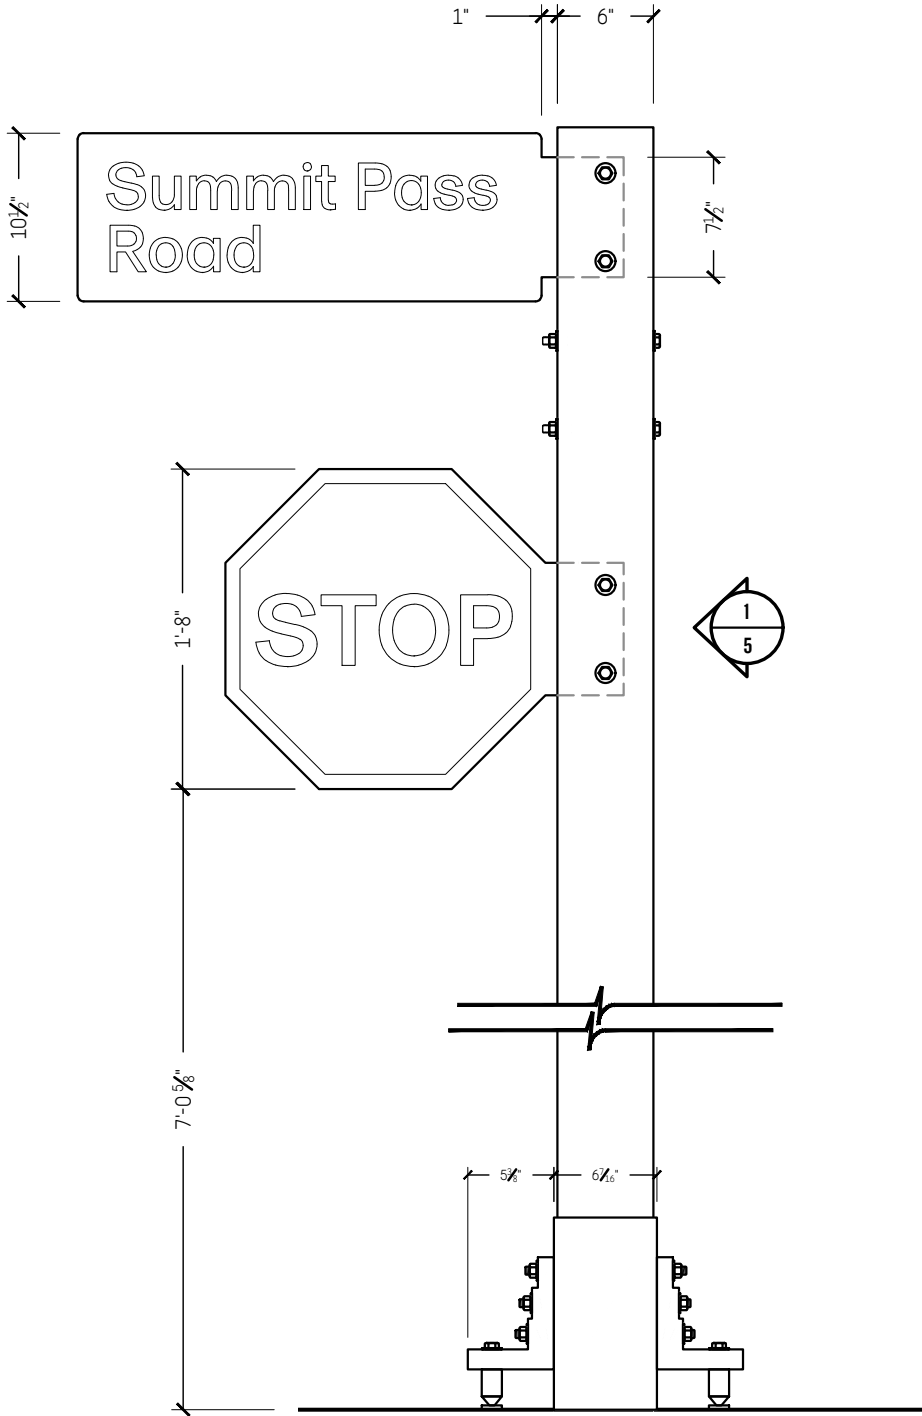

2 SIDE VIEW
1" = 1'-0"

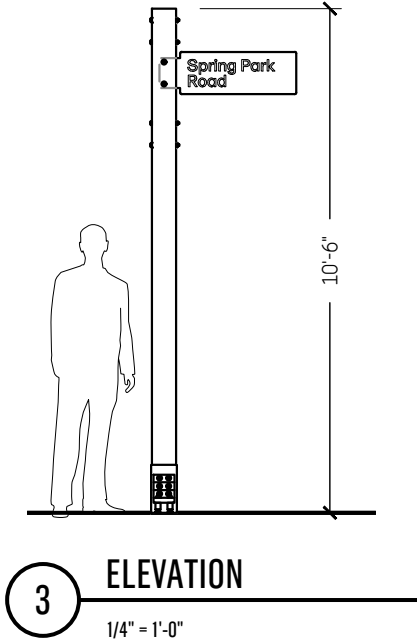

3 ELEVATION
1/4" = 1'-0"



DESIGN COMMUNICATIONS LTD.



BOSTON, MA 617.542.9620
ORLANDO, FL 407.856.9661
NEW YORK, NY 212.255.3226

Powder Mountain Signage

TITLE	Sign Type S.RG05f: Street/ Regulatory Sign
ISSUE	For Approval 18 June 25

DRAWN BY	JBG	Exterior
CHECKED	SD	

Shop Drawing 18429	5
-----------------------	---

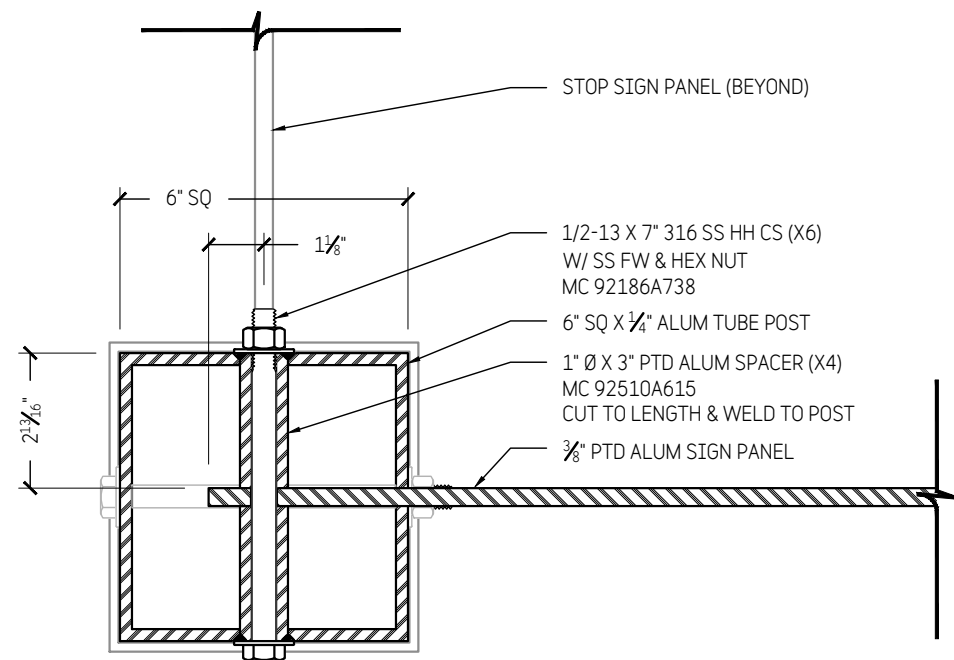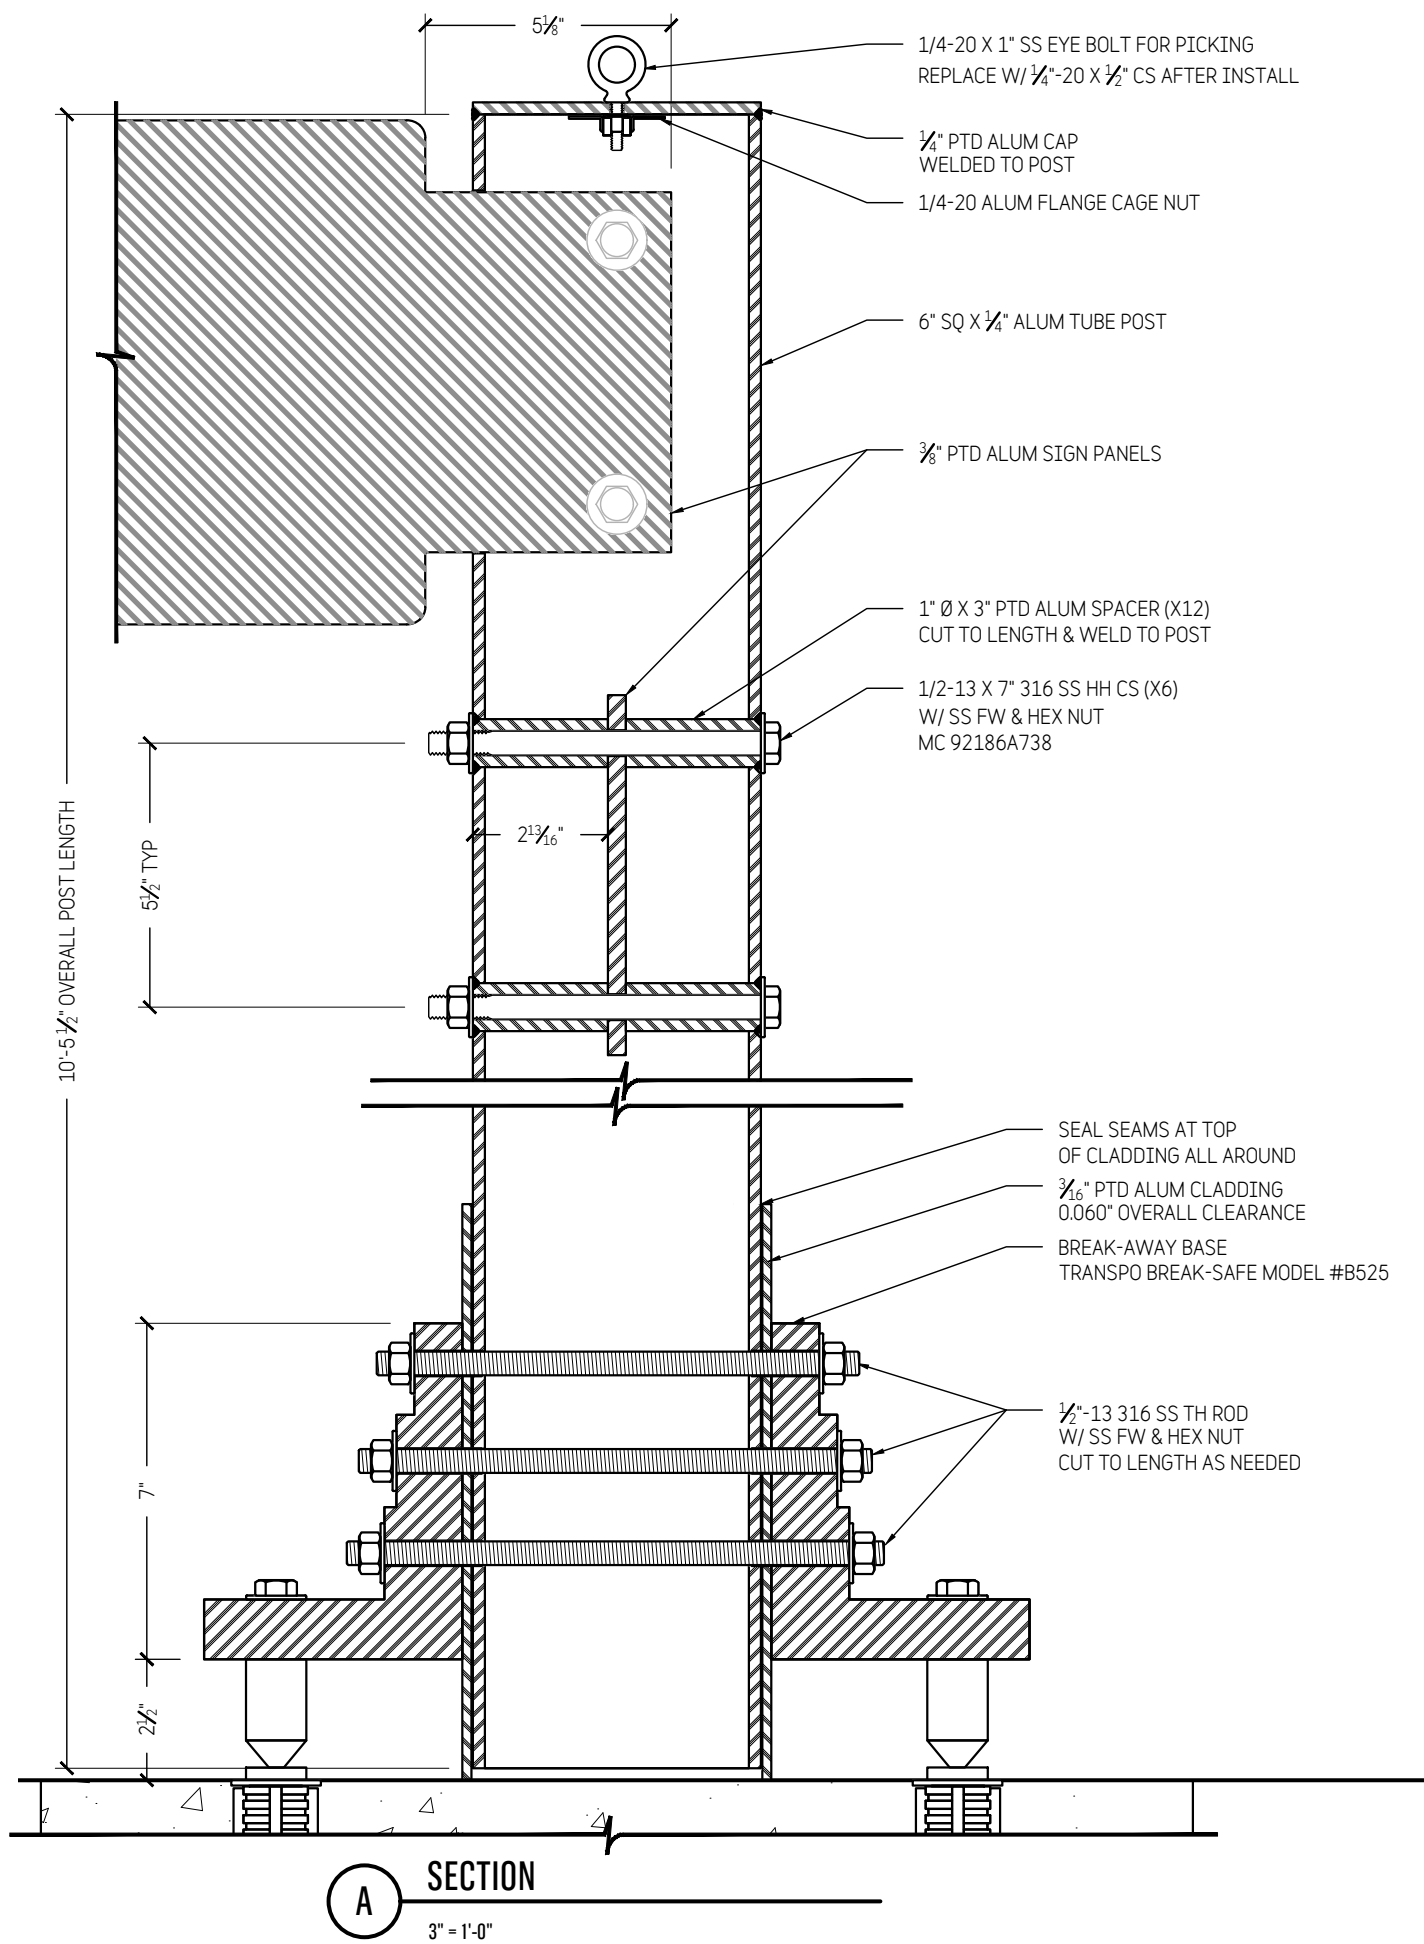

B SECTION
3" = 1'-0"



DESIGN COMMUNICATIONS LTD.

BOSTON, MA 617.542.9620
ORLANDO, FL 407.856.9661
NEW YORK, NY 212.255.3226

Powder Mountain Signage


TITLE	Sign Type S.RG05f: Street/ Regulatory Sign
ISSUE	For Approval 18 June 25

DRAWN BY JBG Exterior

CHECKED SD

Shop Drawing
18429


5a

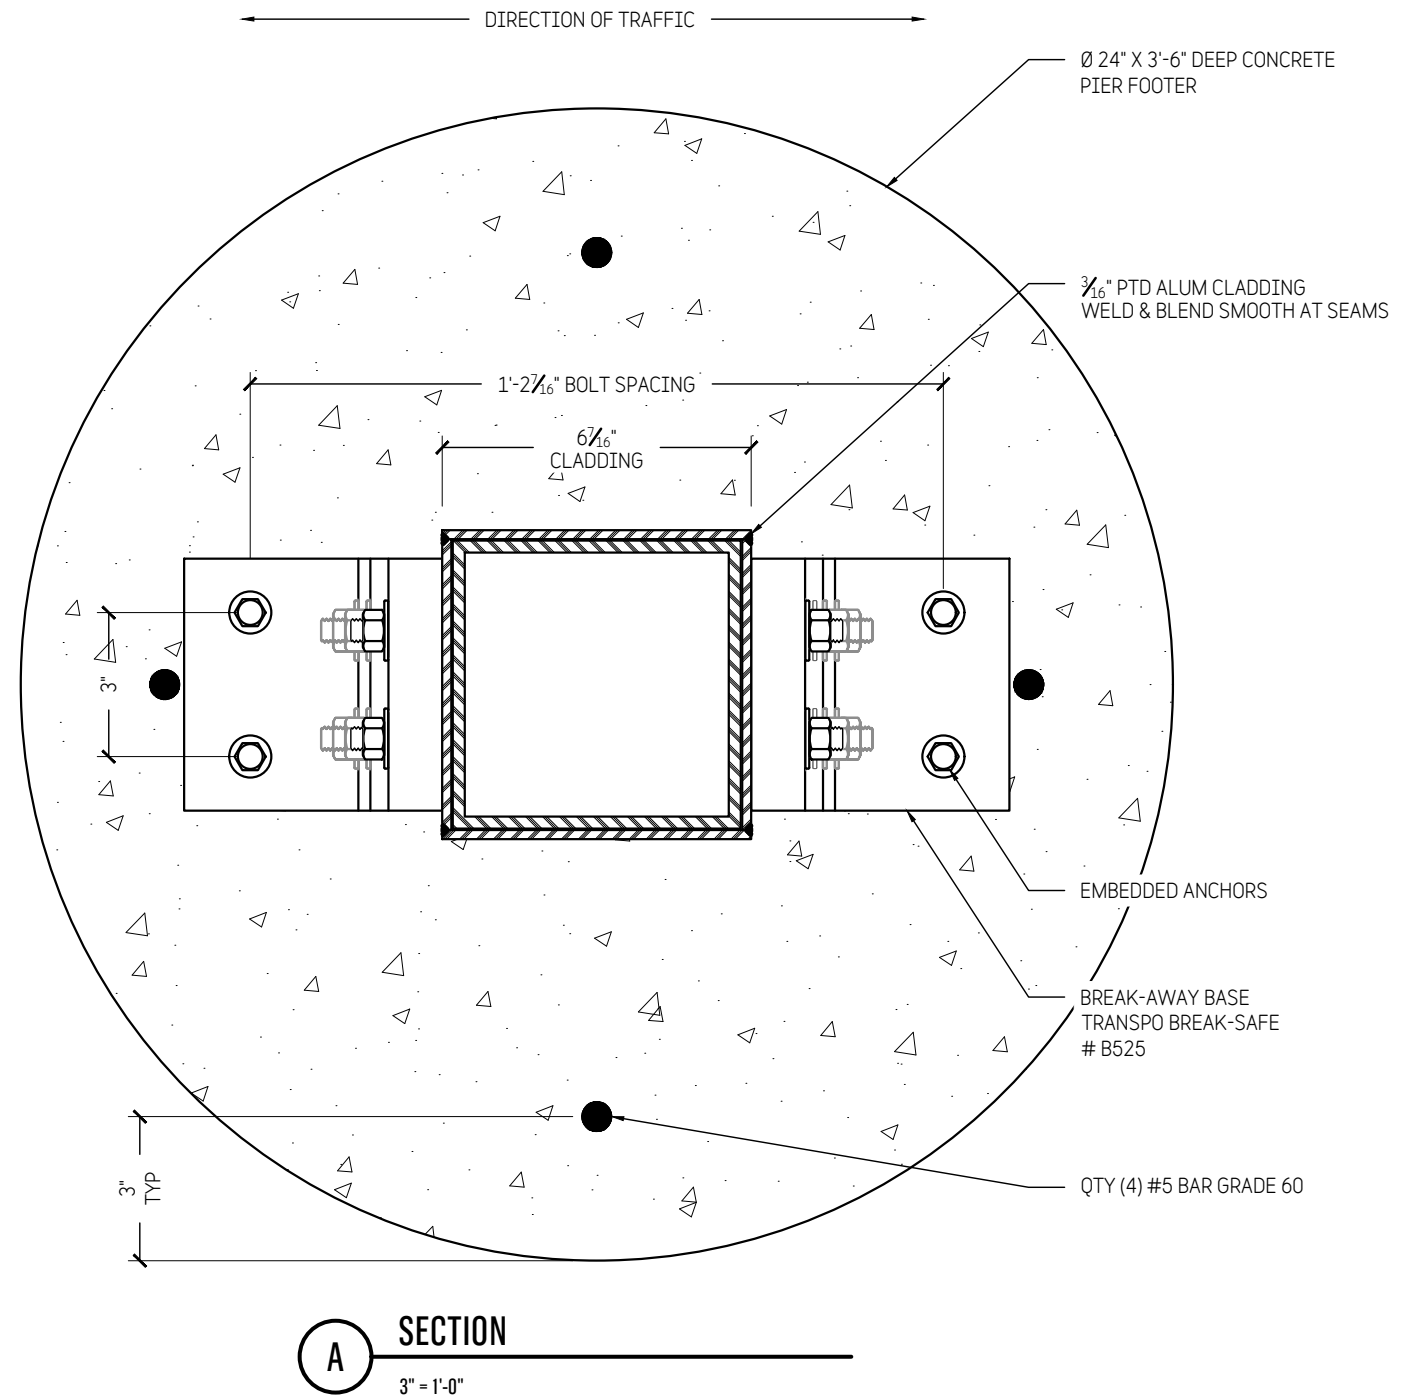

A SECTION



3" = 1'-0"

Shop Drawing
18429

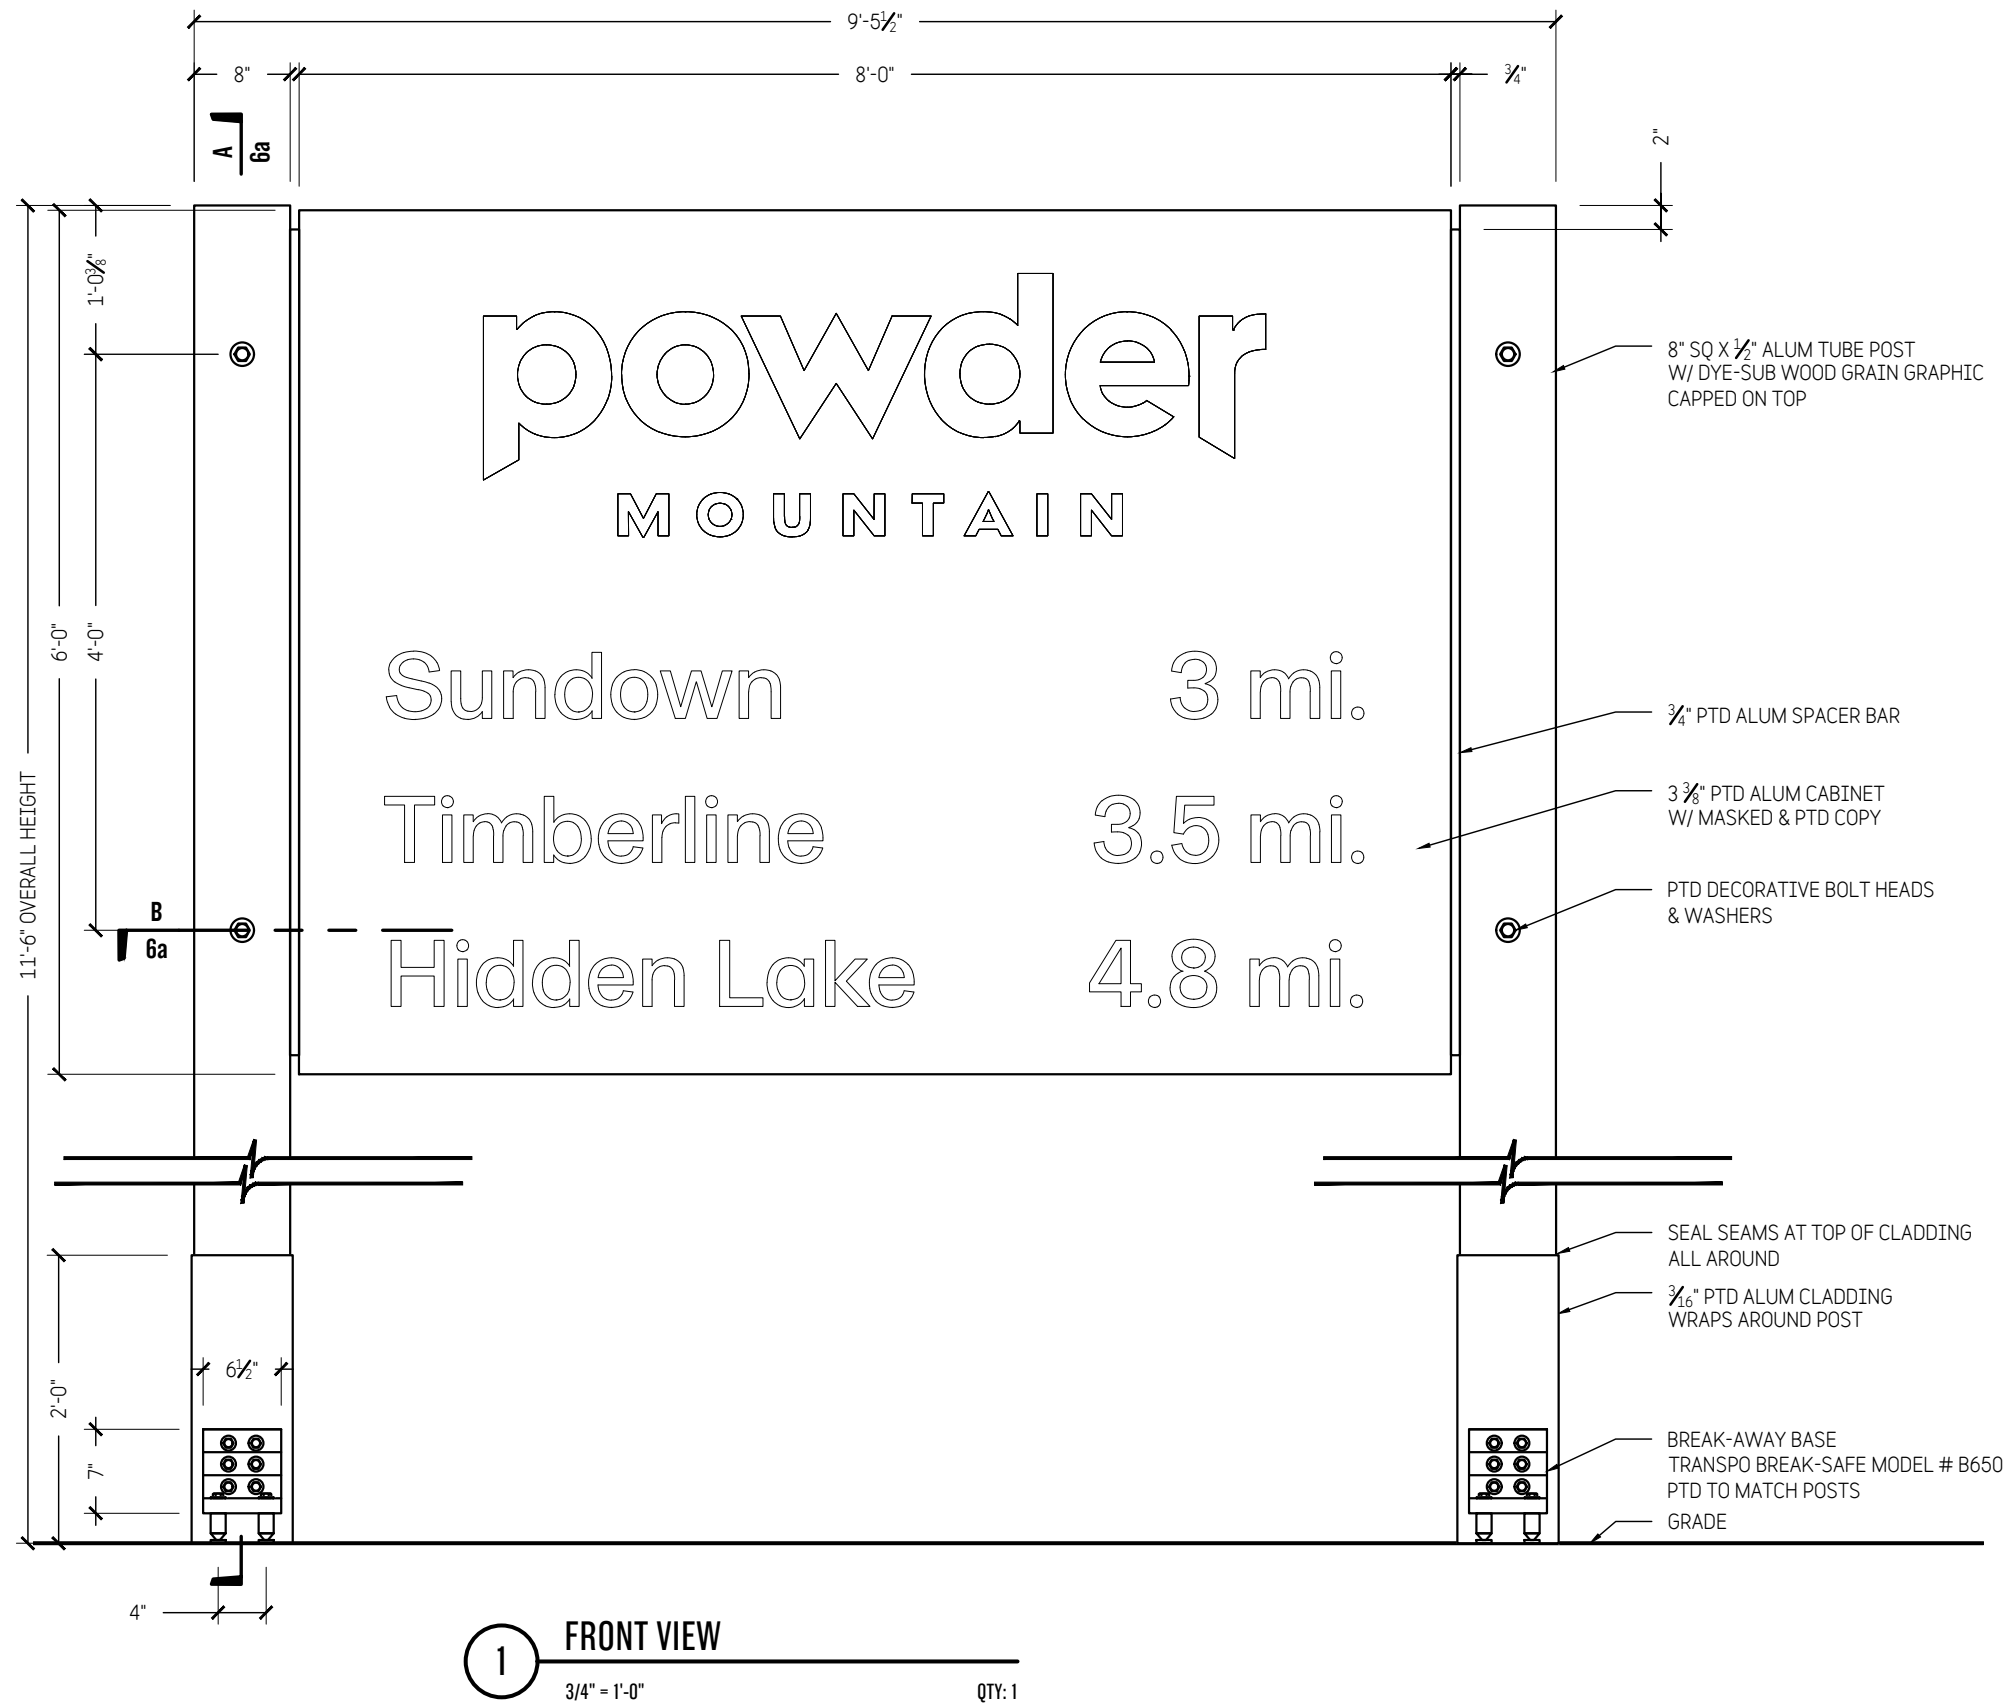

NOTE:

ENSURE ALL PERMANENT HARDWARE IS GRADE 316 SS

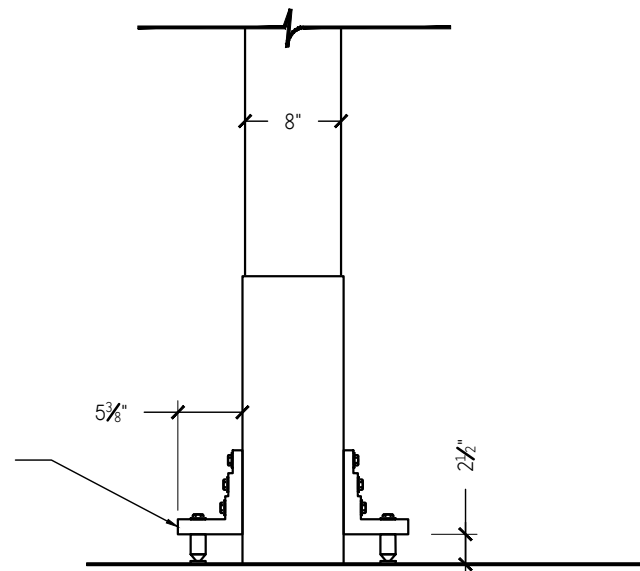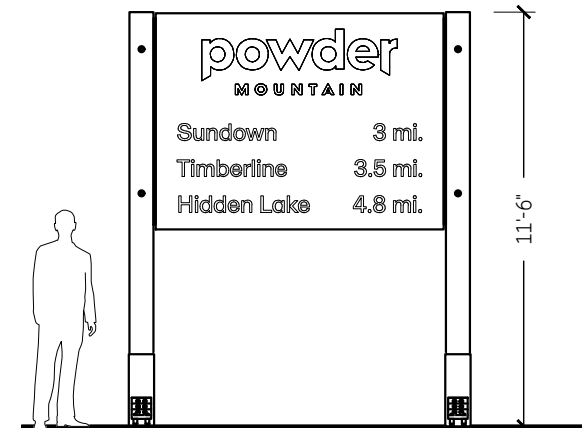



DESIGN COMMUNICATIONS LTD.

BOSTON, MA 617.542.9620
ORLANDO, FL 407.856.9661
NEW YORK, NY 212.255.3226

Powder Mountain Signage

TITLE	Sign Type S.WF01f: Primary Vehicle Directional
ISSUE	For Approval 18 June 25

DRAWN BY	JBG	Exterior
CHECKED	SD	
Shop Drawing 18429	6	

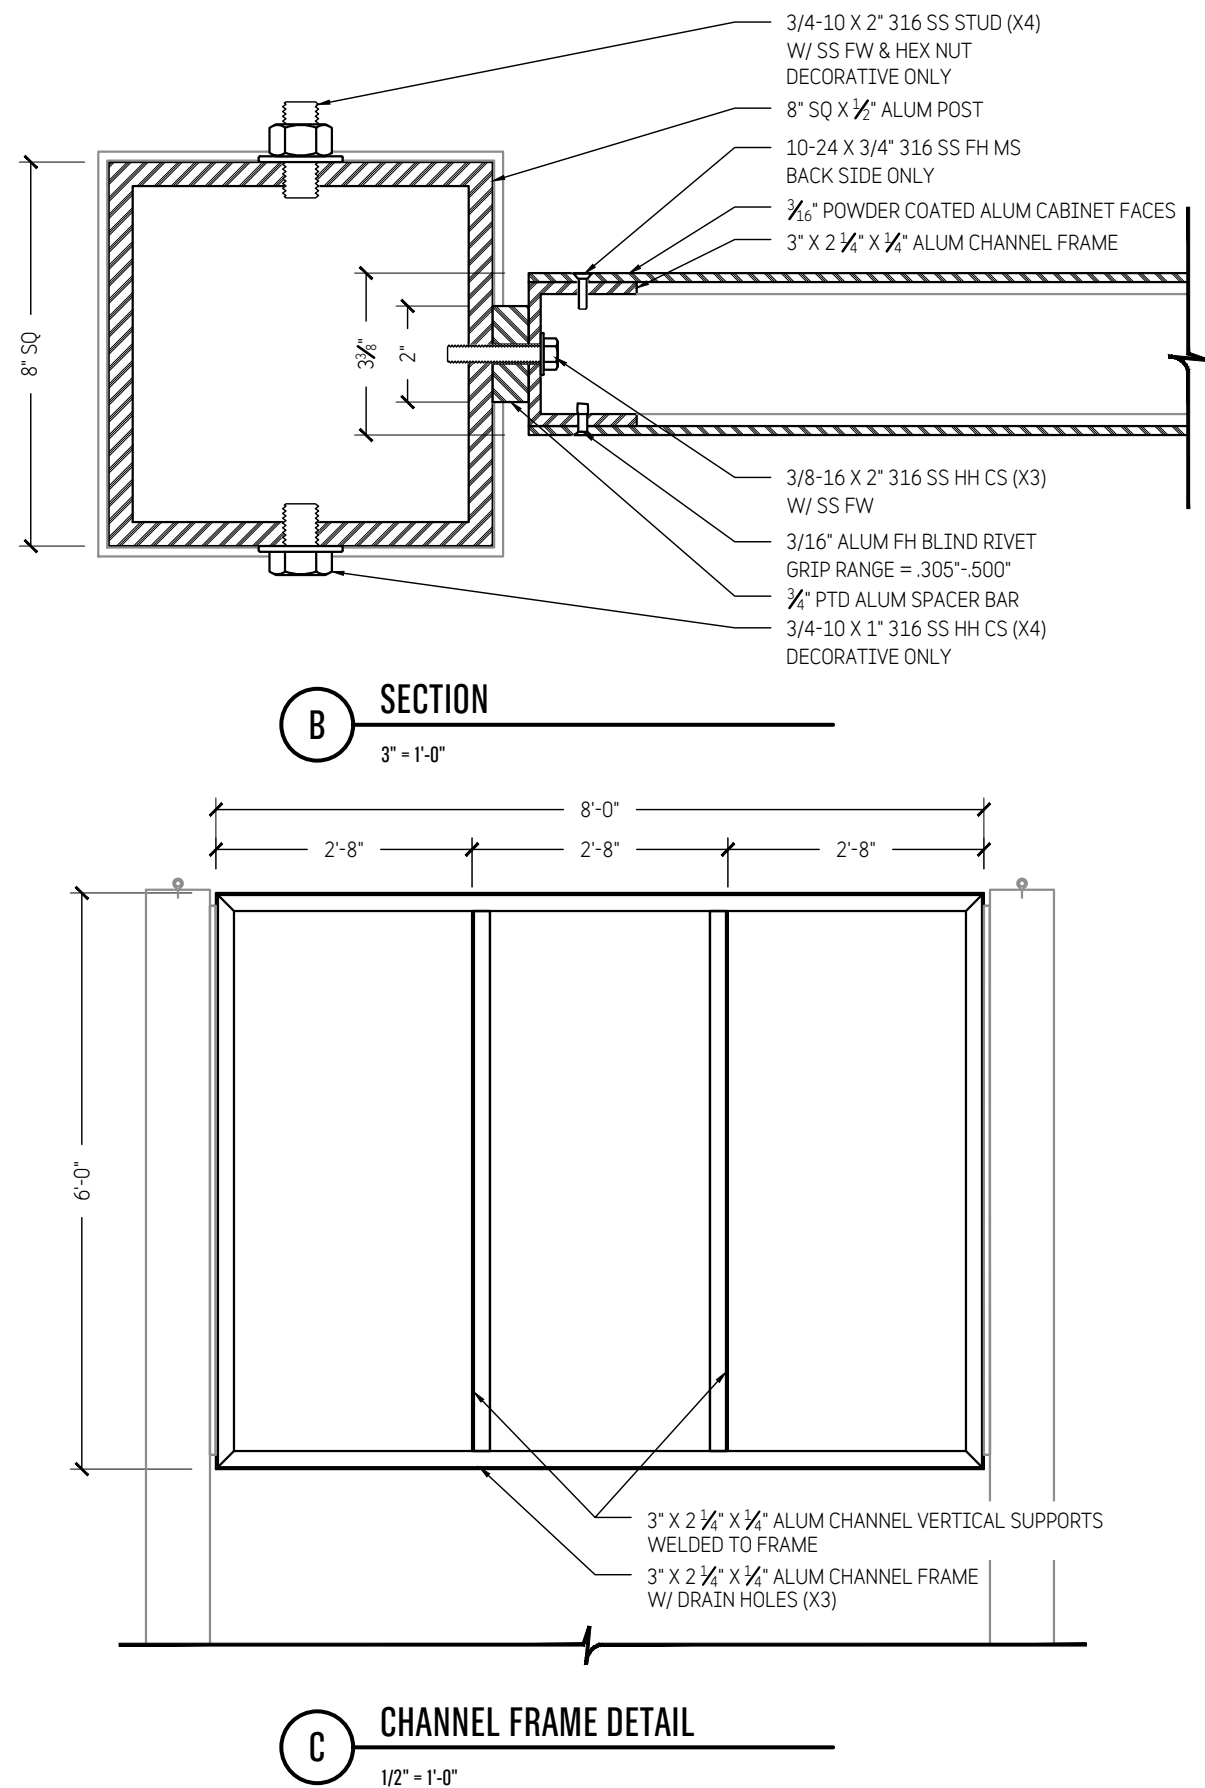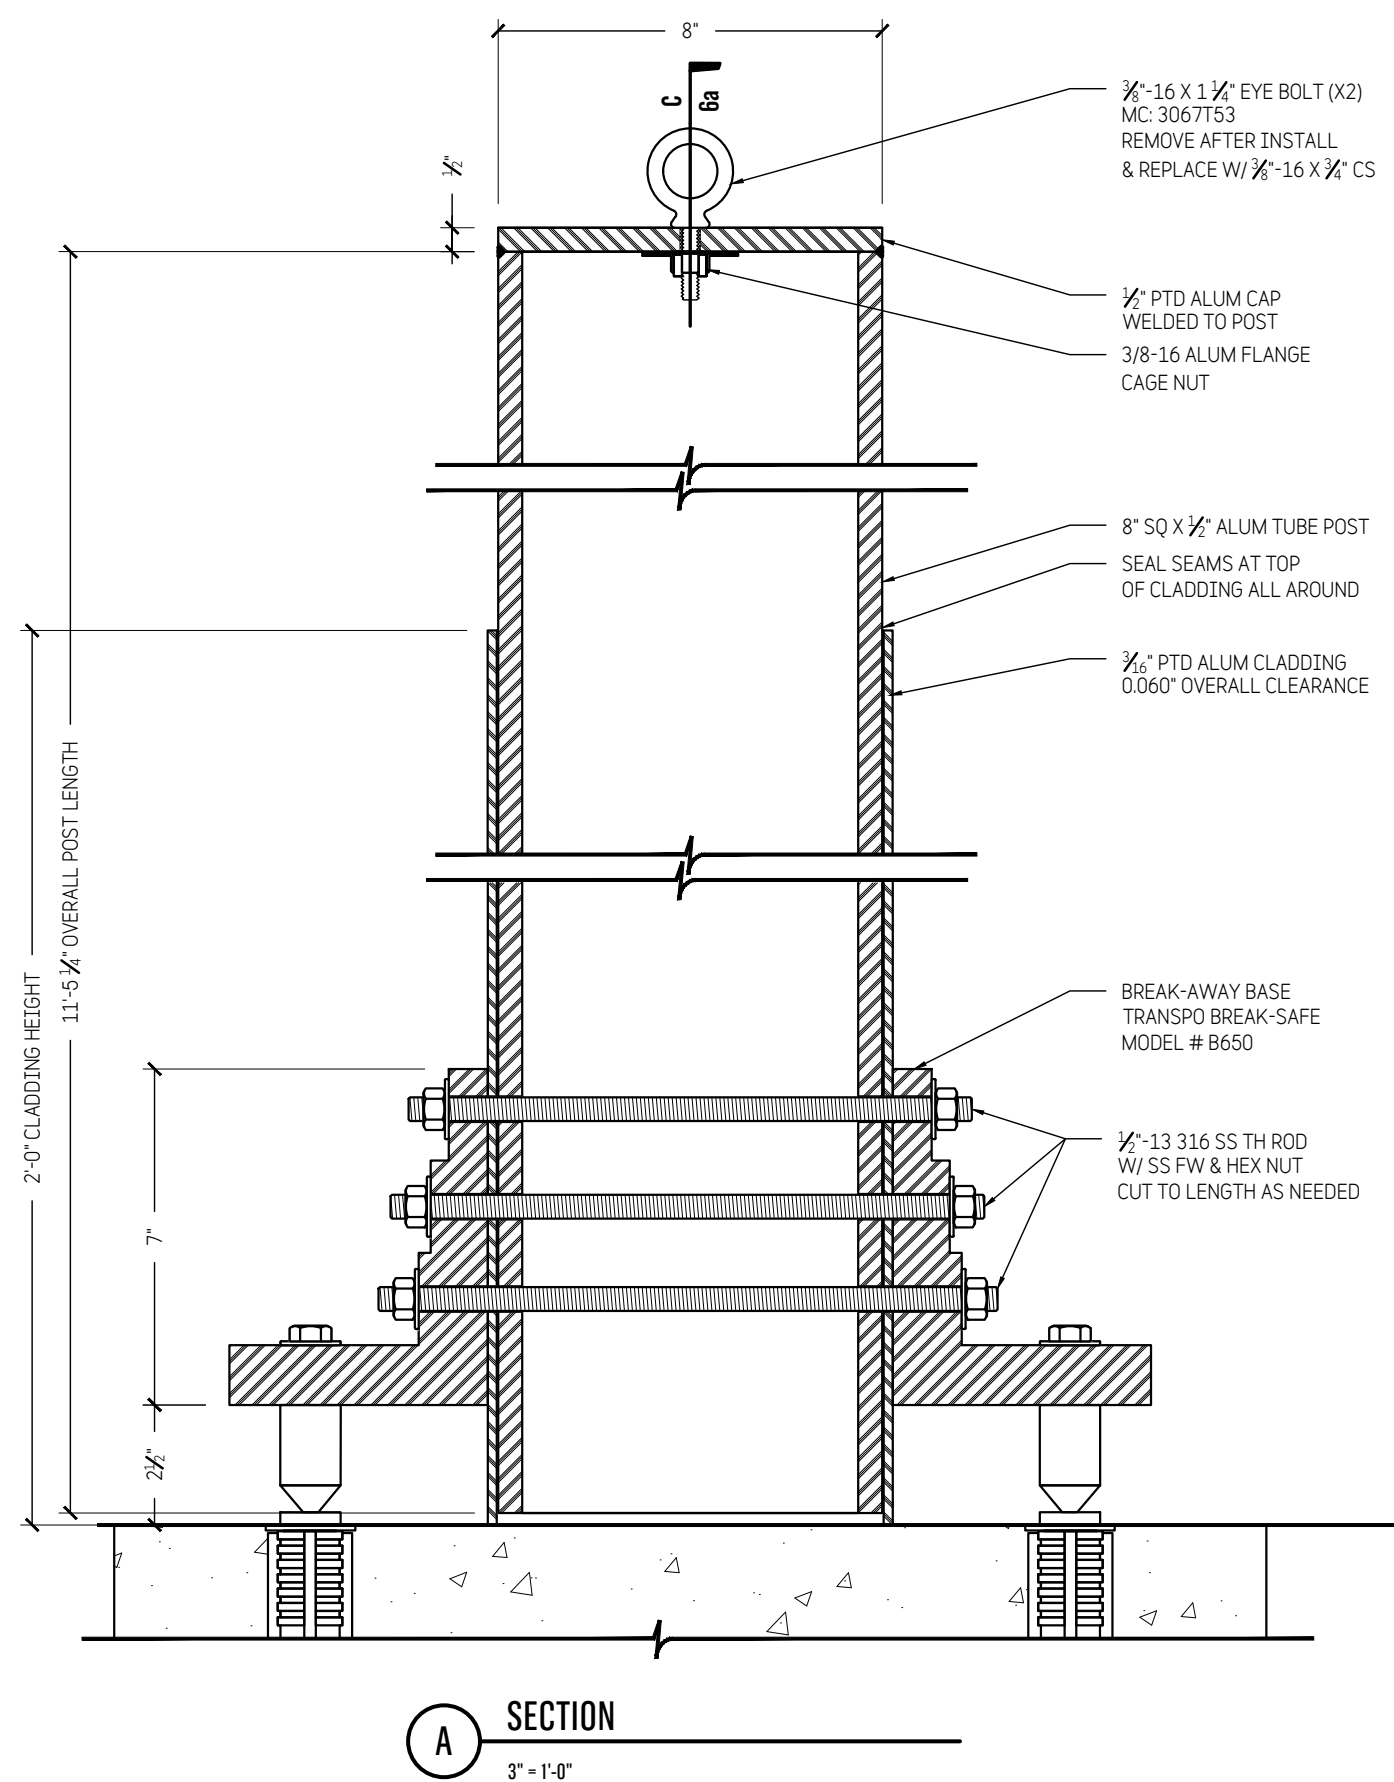

DESIGN COMMUNICATIONS LTD.

BOSTON, MA 617.542.9620
ORLANDO, FL 407.856.9661
NEW YORK, NY 212.255.3226

Powder Mountain Signage


TITLE	Sign Type S.WF01f: Primary Vehicle Directional
ISSUE	For Approval 18 June 25

DRAWN BY JBG Exterior


CHECKED SD

Shop Drawing
18429

6a

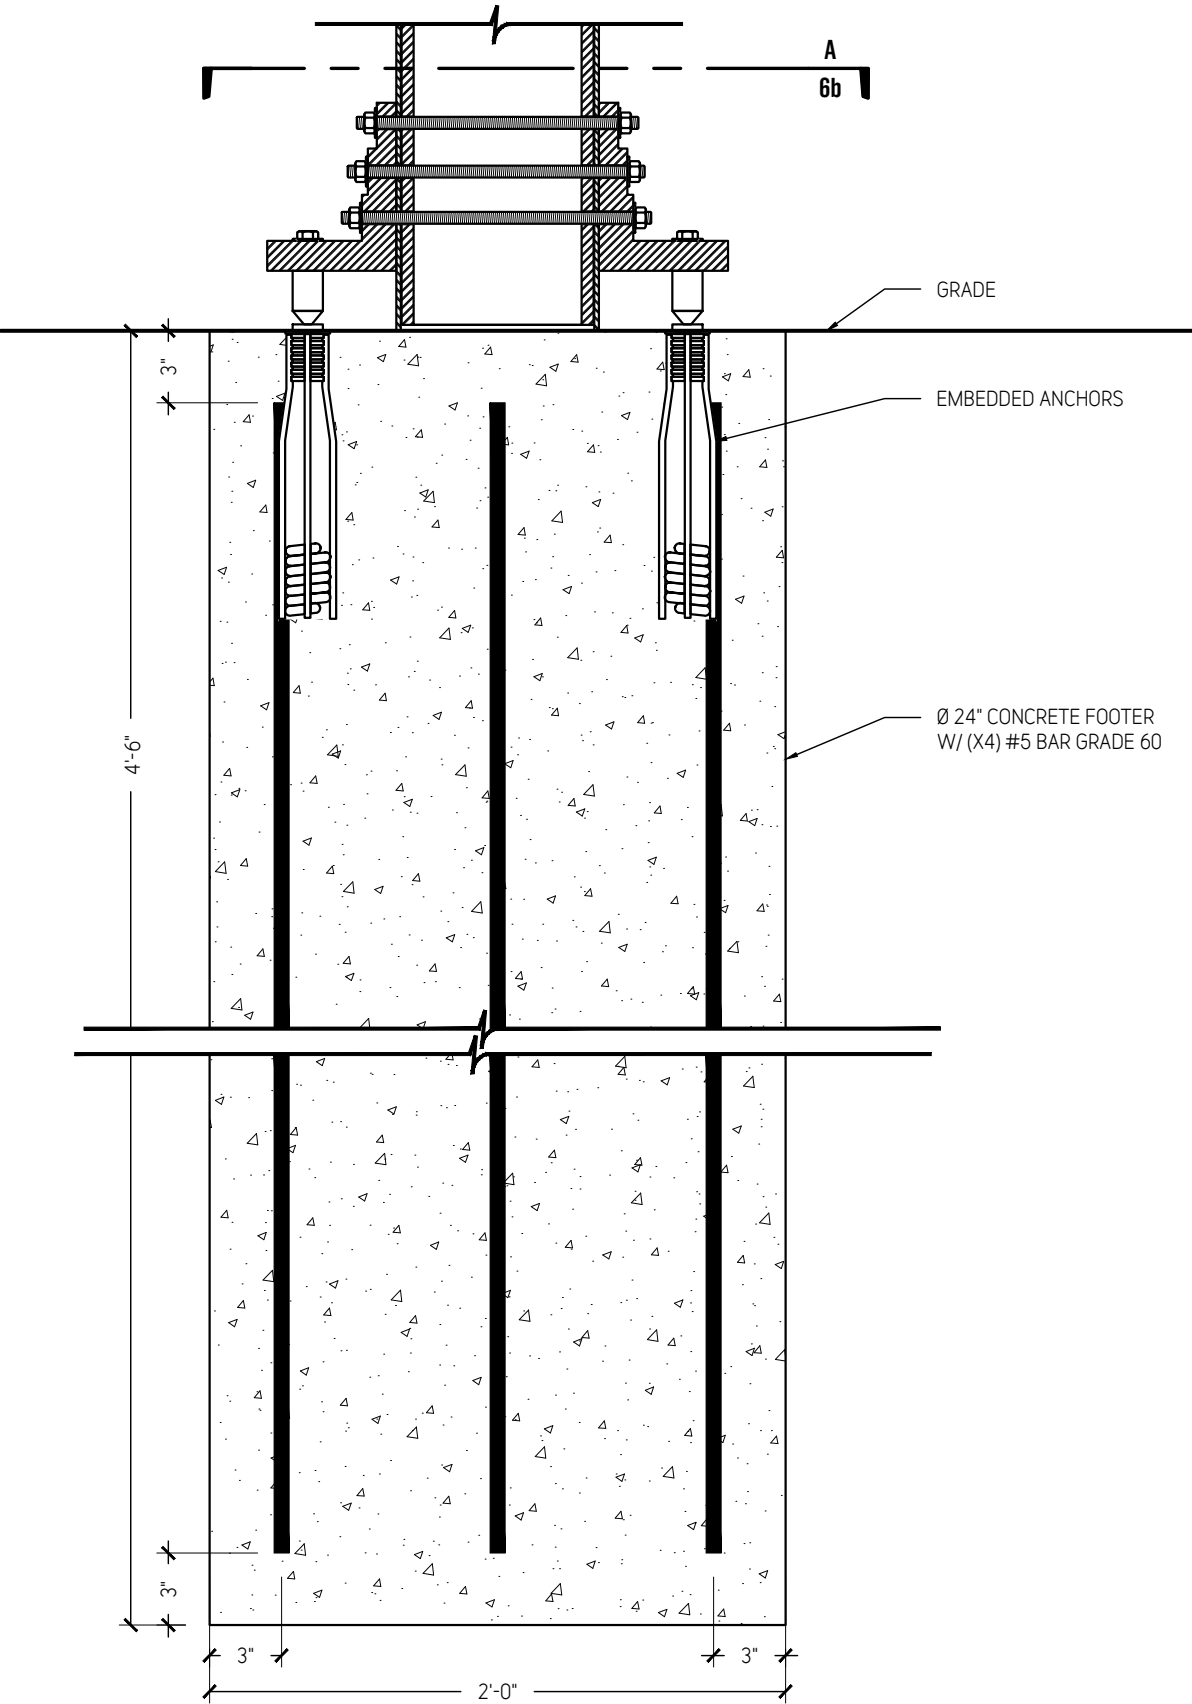

1 FOOTER DETAIL
1 1/2" = 1'-0"

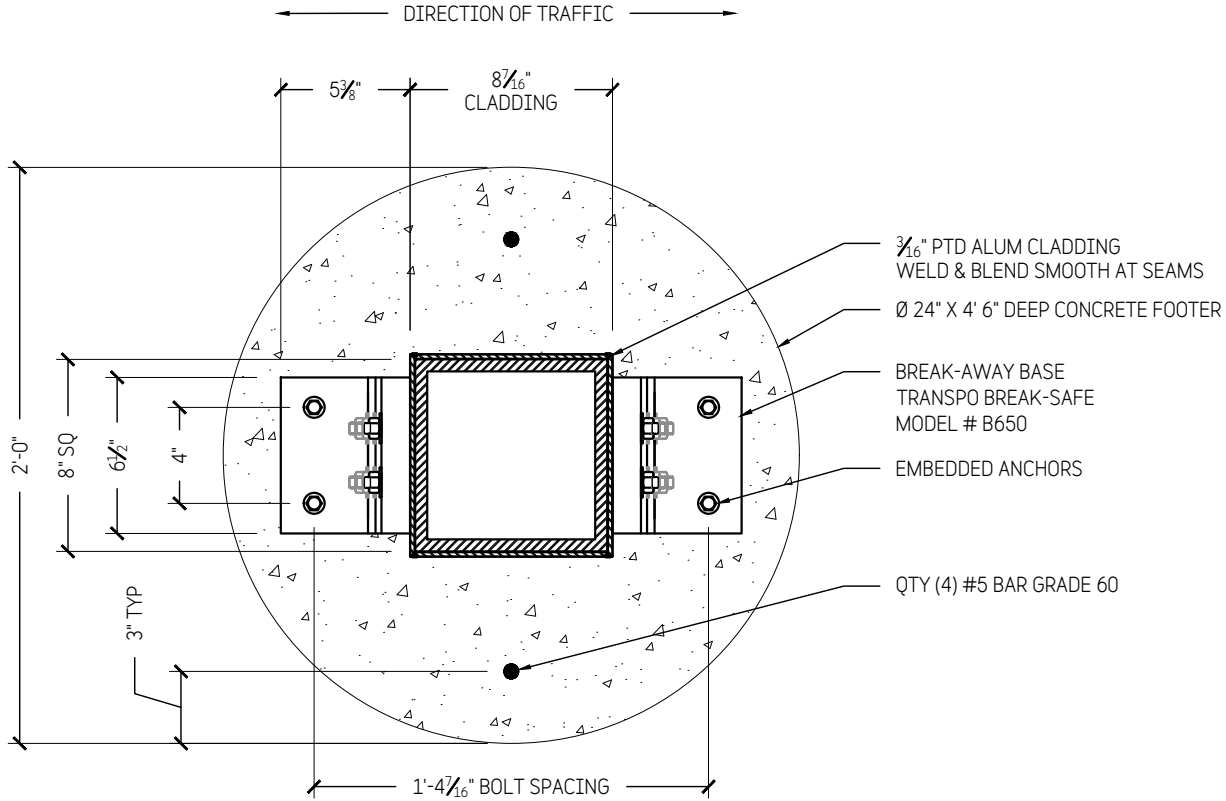

A SECTION
1 1/2" = 1'-0"



DESIGN COMMUNICATIONS LTD.

BOSTON, MA 617.542.9620
ORLANDO, FL 407.856.9661
NEW YORK, NY 212.255.3226

Powder Mountain Signage

TITLE	Sign Type S.WF01f: Primary Vehicle Directional
ISSUE	For Approval 18 June 25


DRAWN BY	JBG	Exterior
----------	-----	----------

CHECKED	SD
---------	----

Shop Drawing 18429	6b
-----------------------	----

NOTE:

ENSURE ALL PERMANENT HARDWARE IS GRADE 316 SS

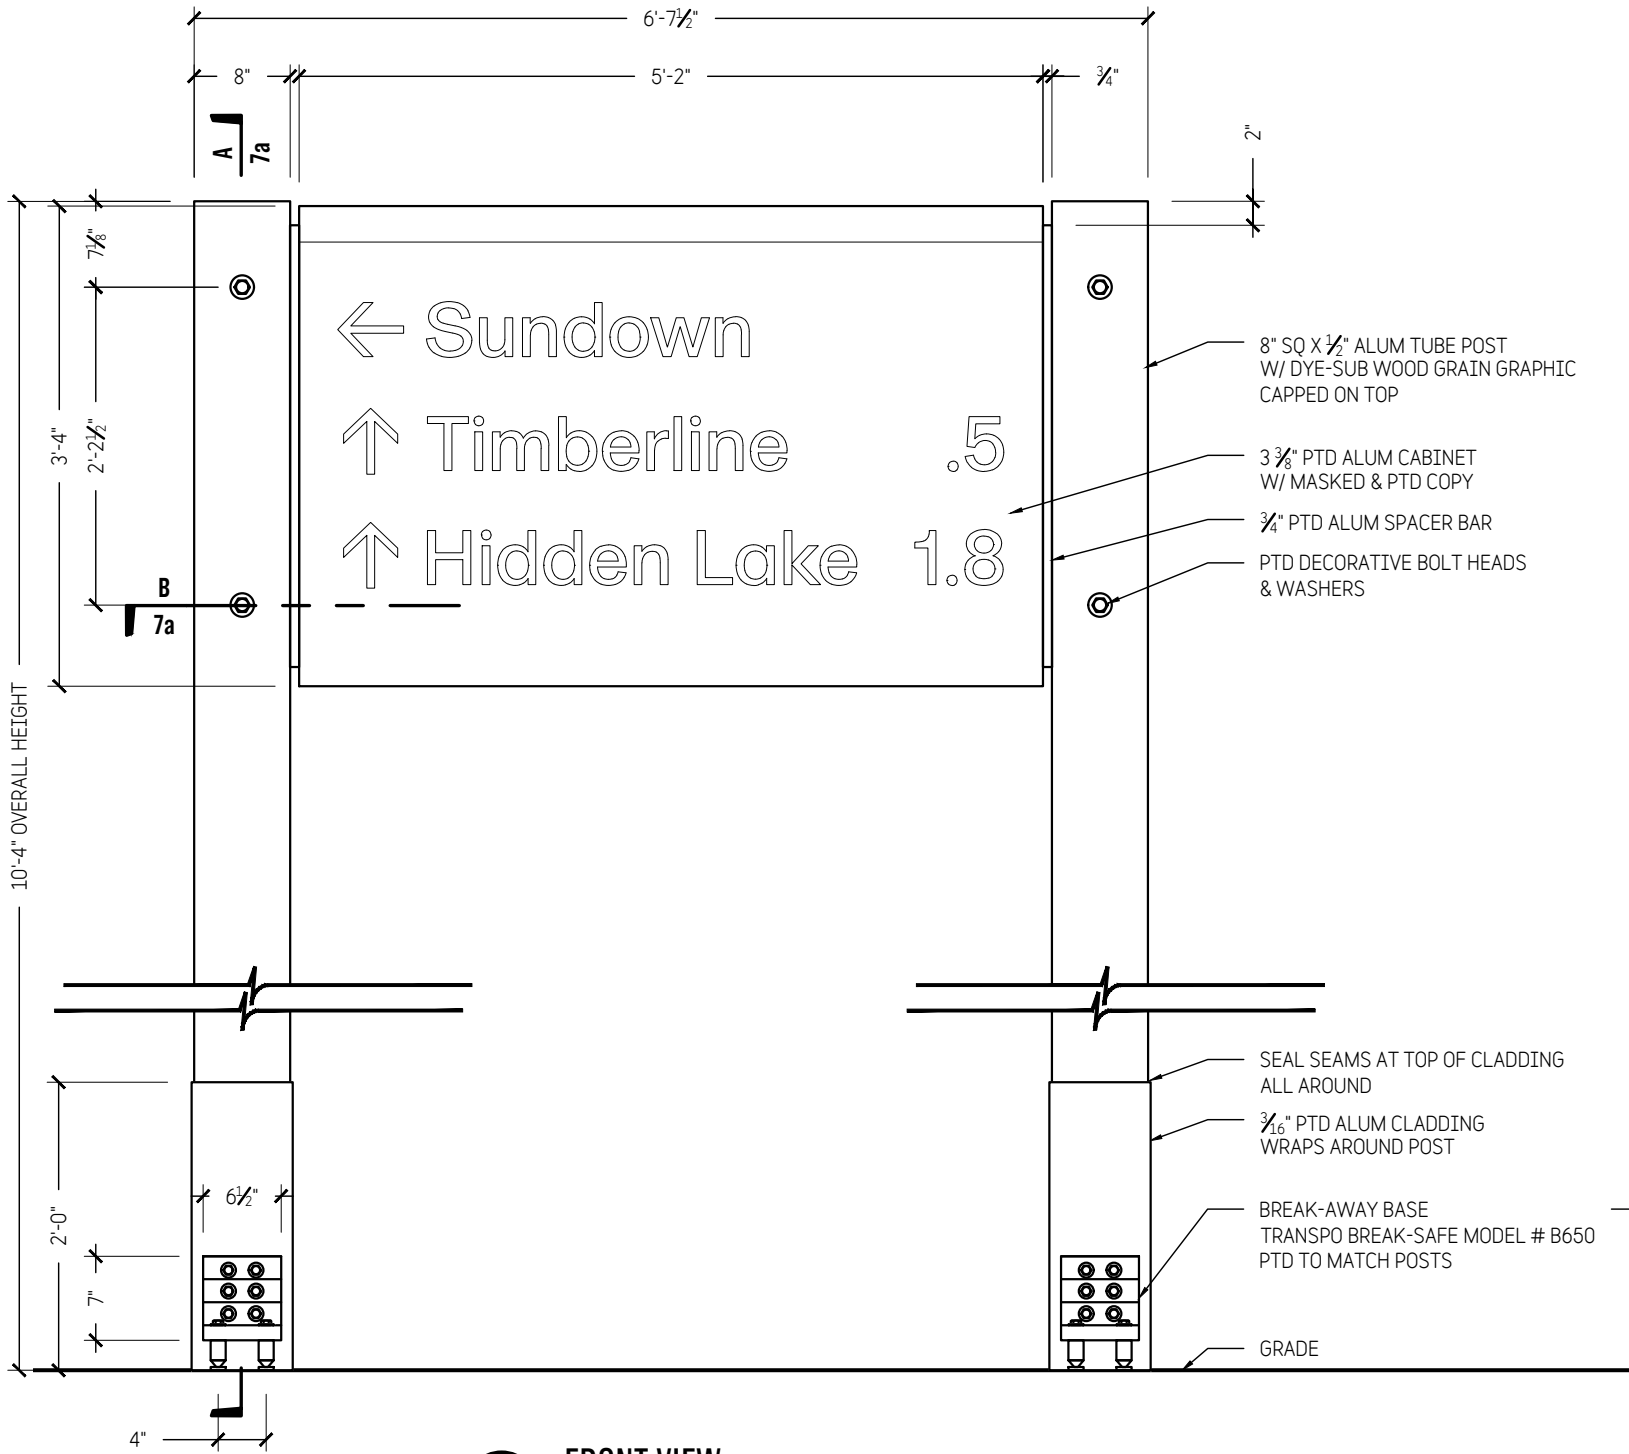


1

FRONT VIEW

3/4" = 1'-0"


QTY: 4

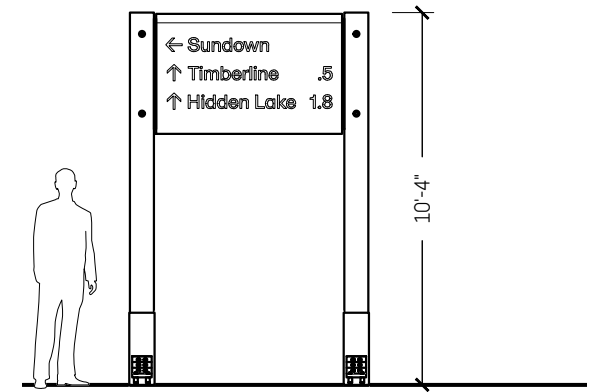

3

ELEVATION

3/16" = 1'-0"

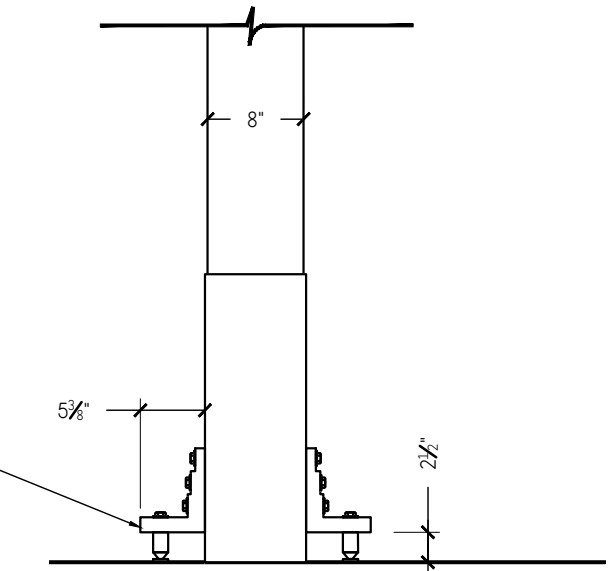

2

SIDE VIEW

3/4" = 1'-0"



DESIGN COMMUNICATIONS LTD.

BOSTON, MA 617.542.9620
ORLANDO, FL 407.856.9661
NEW YORK, NY 212.255.3226

Powder Mountain Signage




TITLE	Sign Type S.WF02f: Secondary Vehicle Direct.
ISSUE	For Approval 18 June 25

DRAWN BY JBG Exterior

CHECKED SD

Shop Drawing
18429

7

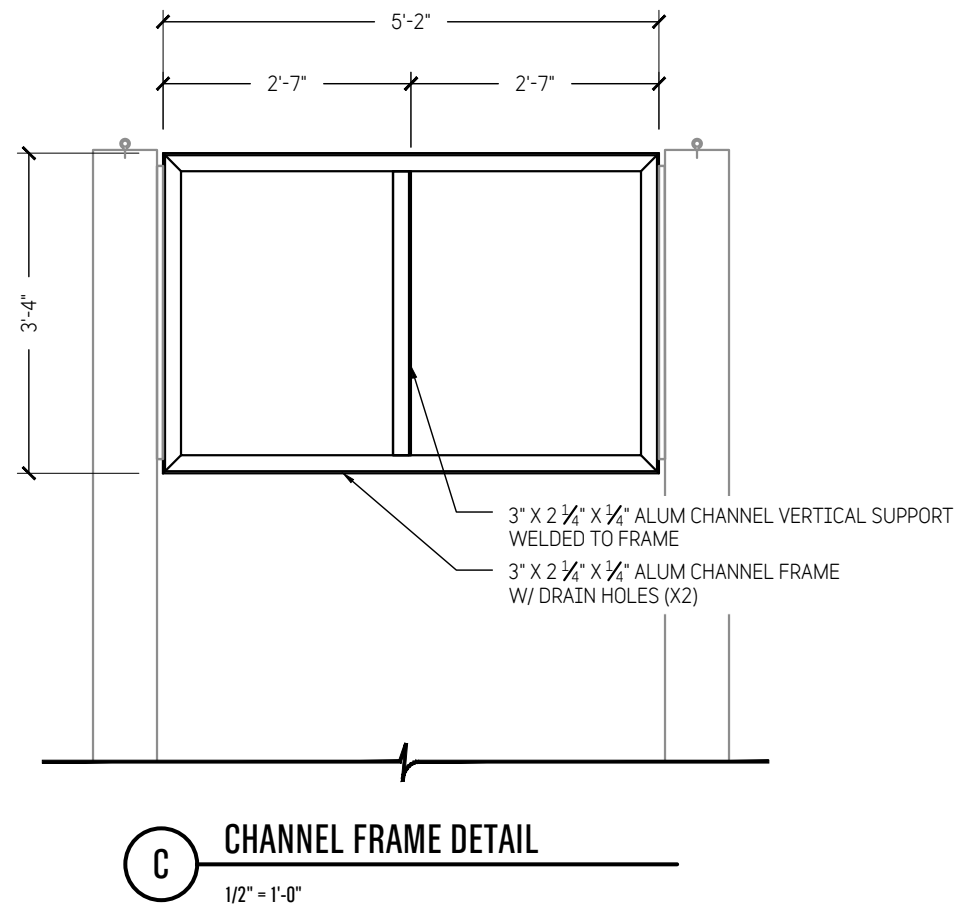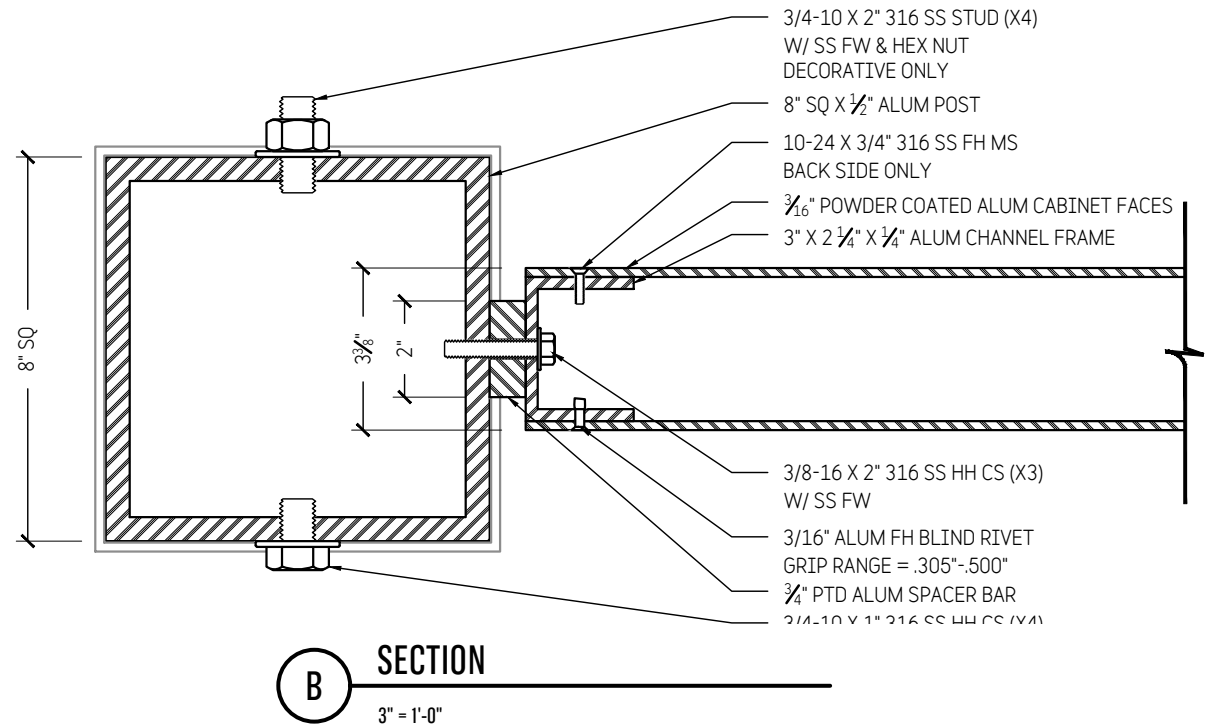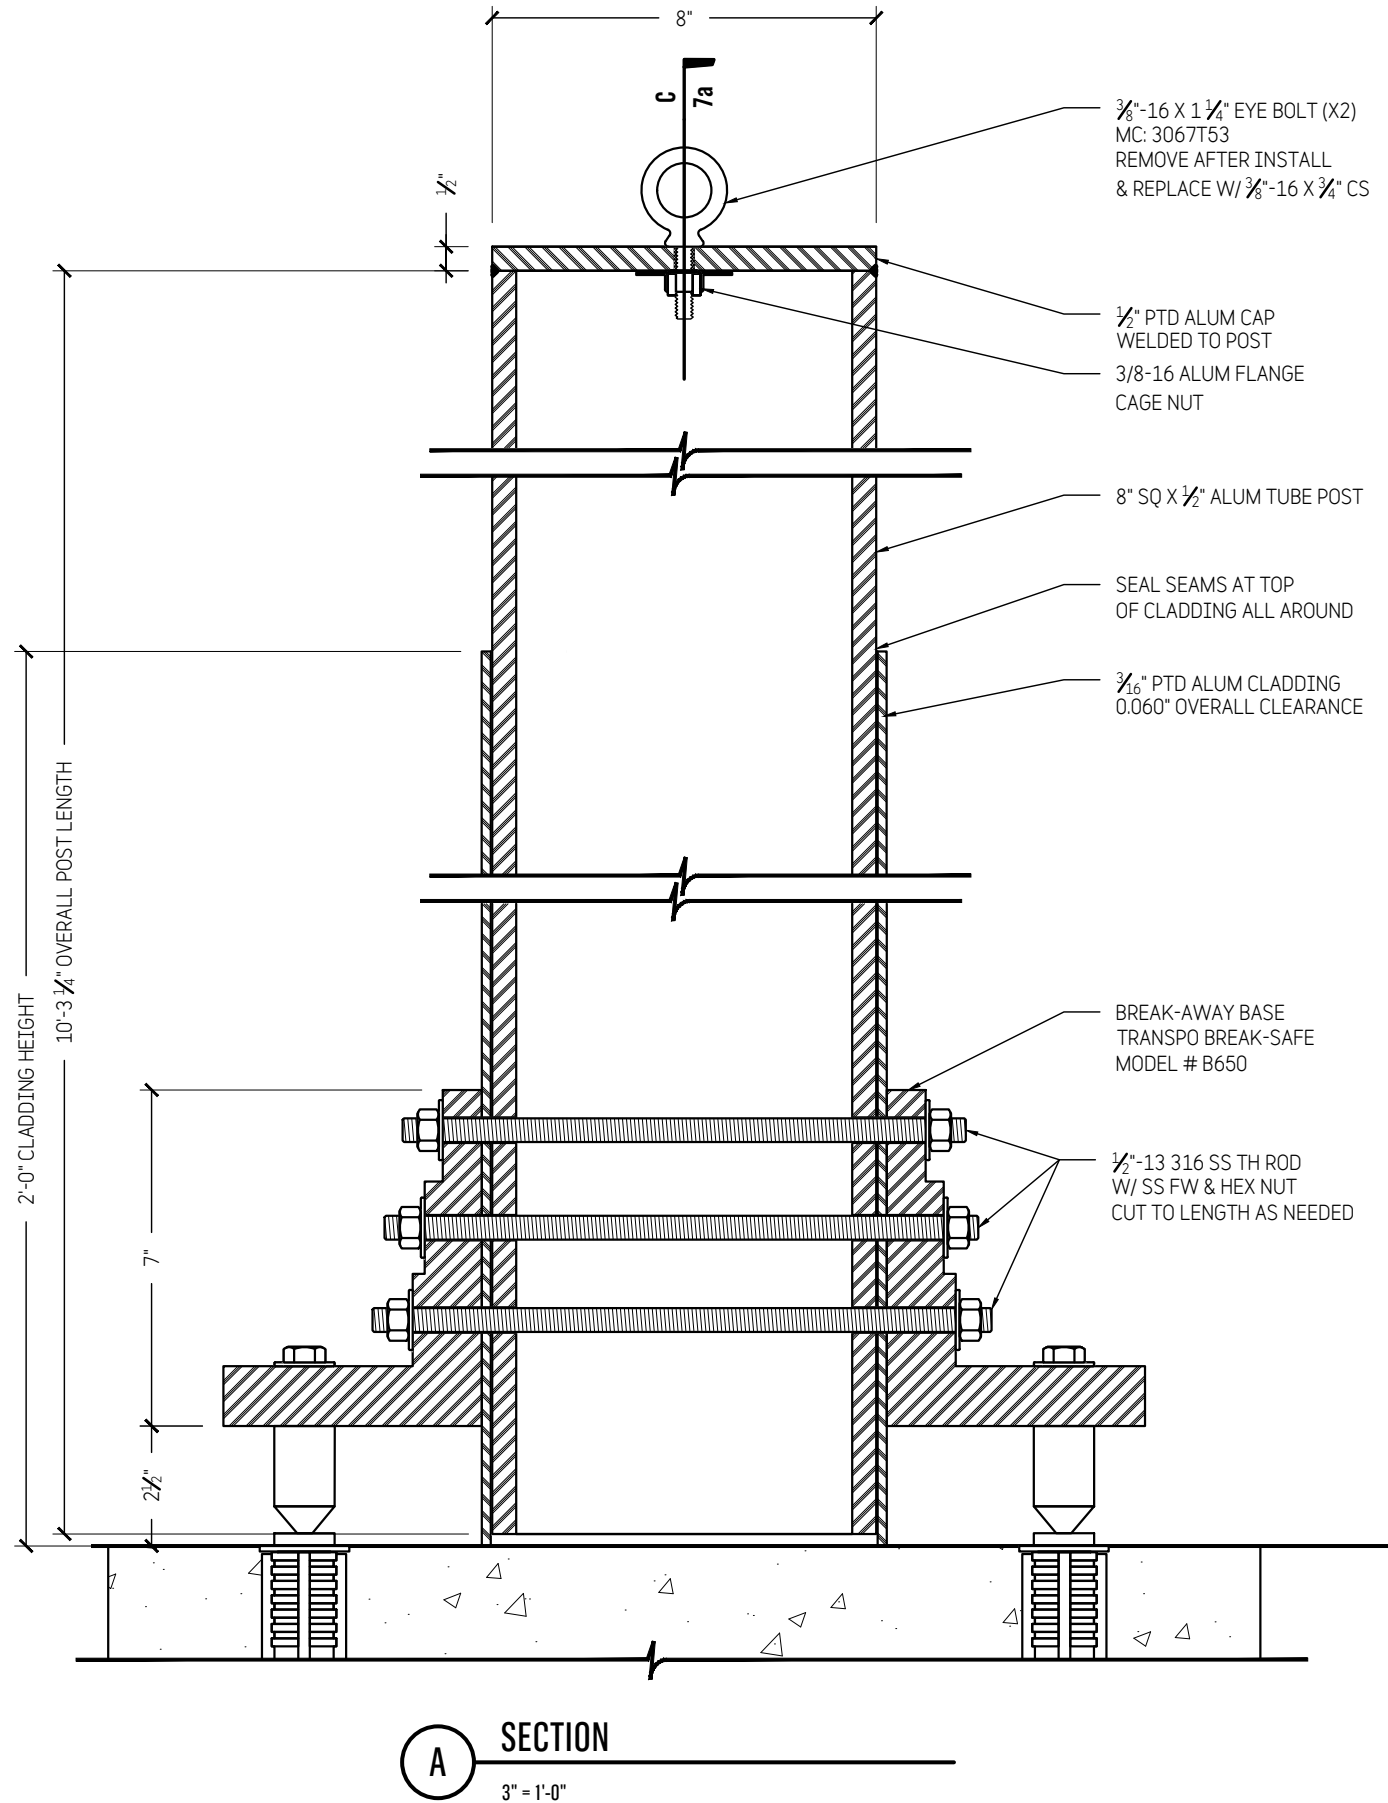

DESIGN COMMUNICATIONS LTD.

BOSTON, MA 617.542.9620
ORLANDO, FL 407.856.9661
NEW YORK, NY 212.255.3226

Powder Mountain Signage


TITLE	Sign Type S.WF02f: Secondary Vehicle Direct.
ISSUE	For Approval 18 June 25

DRAWN BY JBG Exterior


CHECKED SD

Shop Drawing
18429

7a

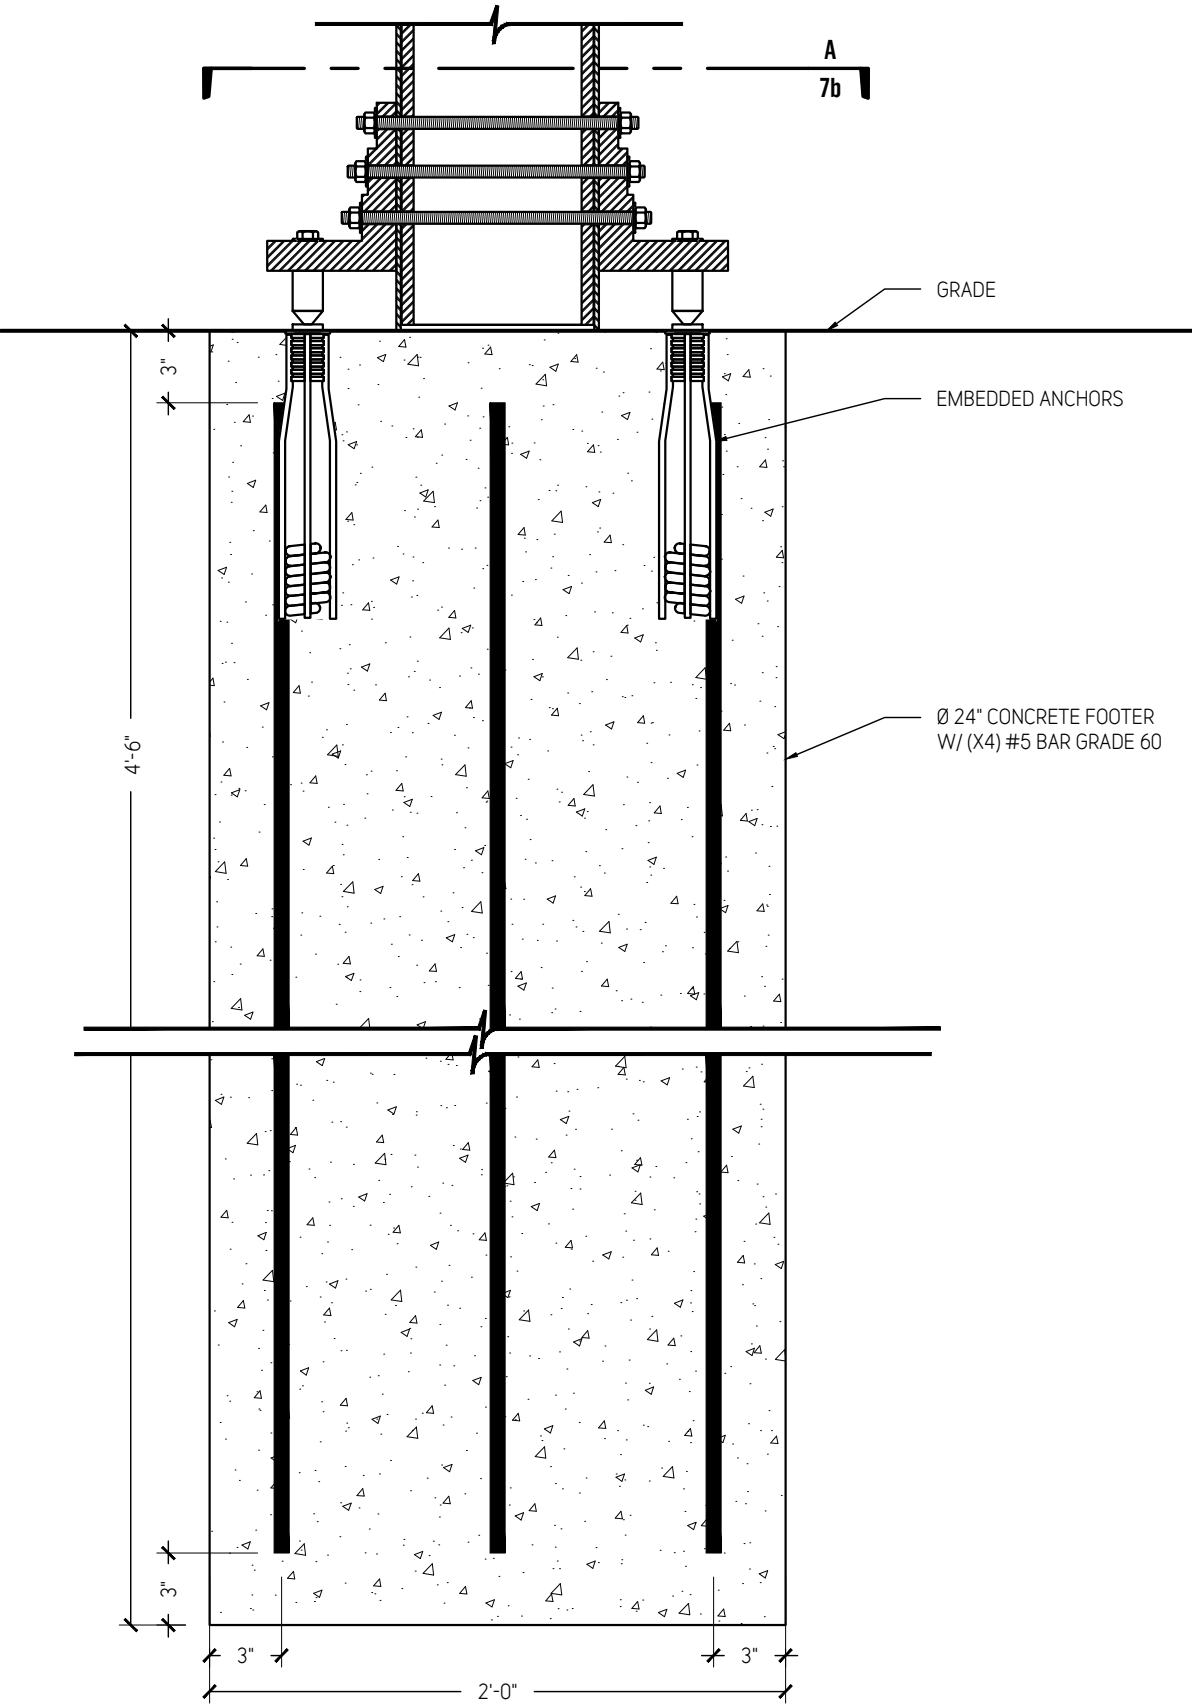

1 FOOTER DETAIL
1 1/2" = 1'-0"

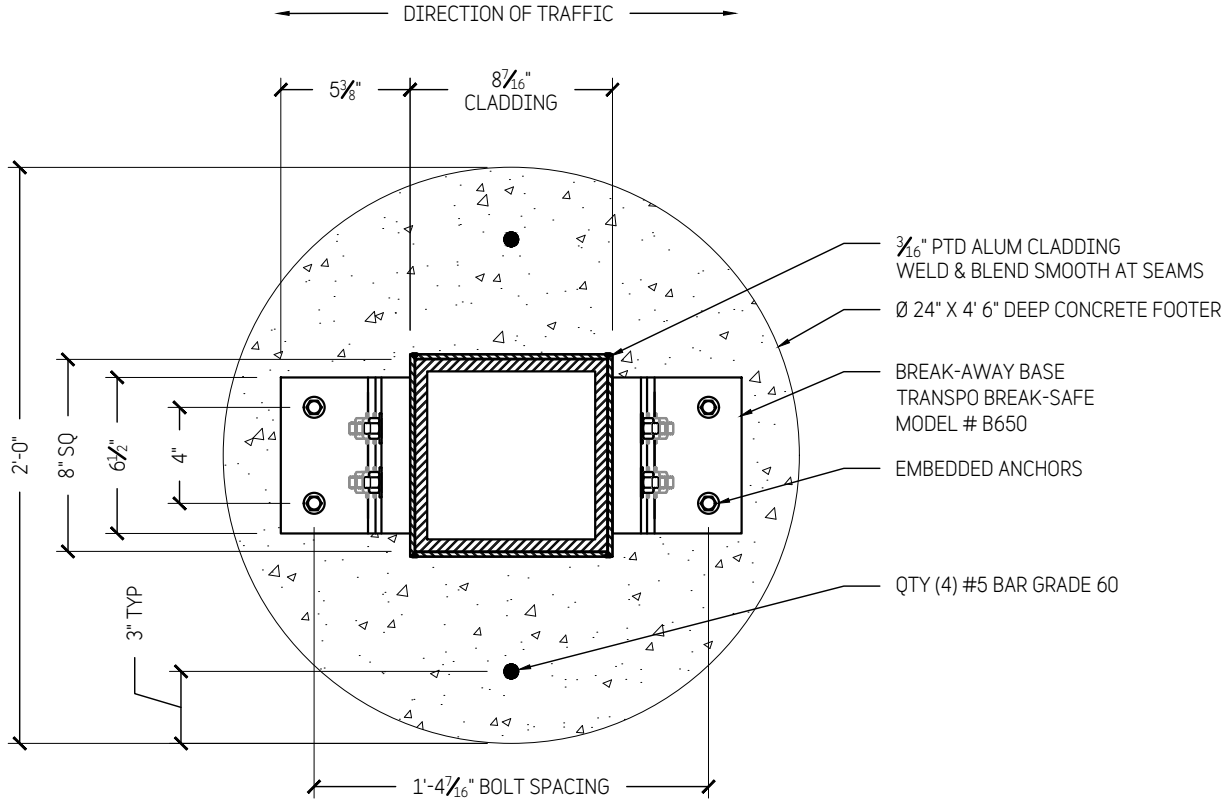

A SECTION
1 1/2" = 1'-0"



DESIGN COMMUNICATIONS LTD.

BOSTON, MA 617.542.9620
ORLANDO, FL 407.856.9661
NEW YORK, NY 212.255.3226

Powder Mountain Signage

TITLE	Sign Type S.WF02f: Secondary Vehicle Direct.
-------	---

ISSUE	For Approval 18 June 25
-------	----------------------------

DRAWN BY	JBG	Exterior
----------	-----	----------

CHECKED	SD
---------	----

Shop Drawing 18429	7b
-----------------------	----