


SCALE  
1" = 20'

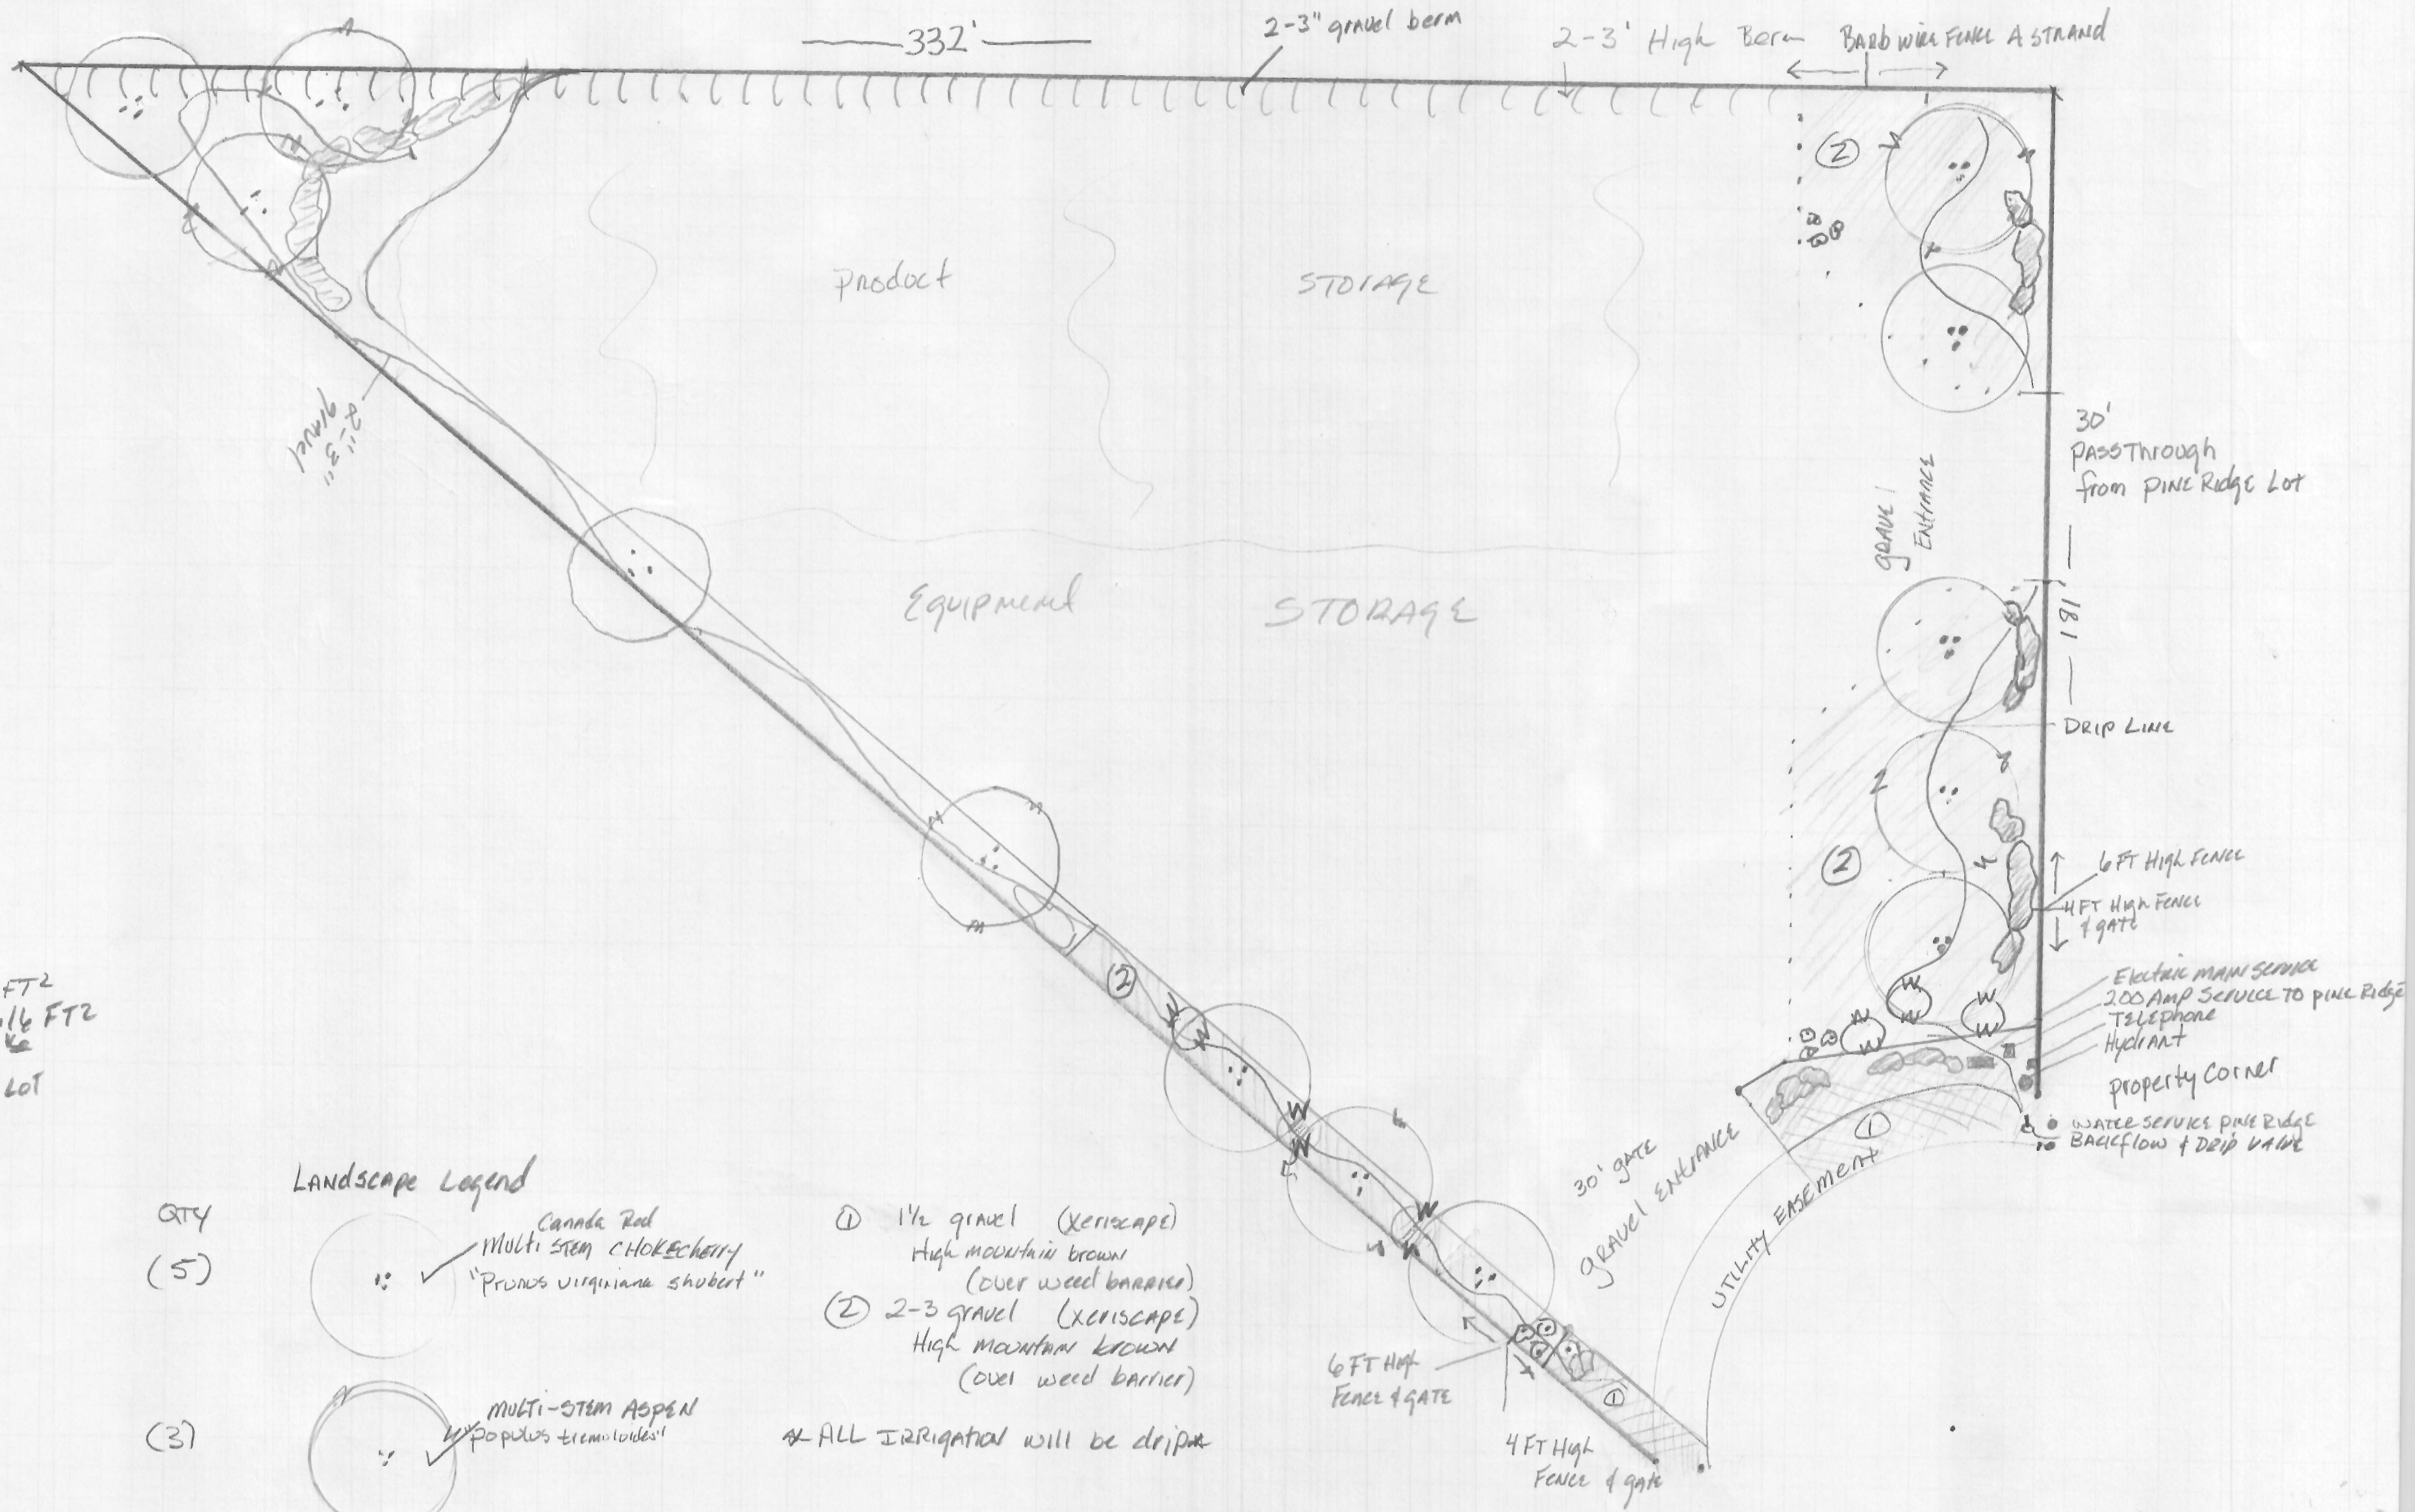

LOT = 43'180.8  
 LANDSCAPING = 5522 FT<sup>2</sup>  
 Requirement = 8636.16 FT<sup>2</sup>  
 deficit = 3114.4  
 to be considered from lot  
 (19)

Landscape Legend

- QTY (5) Canada Red Multi-stem Chokecherry "Prunus virginiana subsp. serotina"
- (3) Multi-stem Aspen "Populus tremuloides"
- (6) Barleys Compact Viburnum "Viburnum trilobum"
- (11) Karl Foerster grass "Calamagrostis acutiflora"
- (16) Landscape Boulder High mtal Zircon

- ① 1 1/2 gravel (xeriscape) High mountain brown (over weed barrier)
- ② 2-3 gravel (xeriscape) High mountain brown (over weed barrier)

ALL IRRIGATION will be drip

LOT 20  
STORAGE YARD