NARRATIVE:

S 89°36'57" E 2660.93' measured

(Basis of Bearing)

At the request of Ray Bowden, owner and developer of The Summit at Ski Lake No. 11, we have prepared this (3) three lot

This is the eleventh phase of The Summit at Ski Lake Estates and it adjoins The Summit at Ski Lake No. 4 and 9 on its Westerly boundary and Via Cortina Drive (Private).

The basis of bearing for this plat is S 89°36'57" E between the Brass Caps found at the Northwest corner and the North 1/4 corner of Section 24, Township 6 North, Range 1 East, Salt Lake

Base & Meridian, U.S. Survey. This bearing base has been used throughout the Ski Lake Developments adjacent to this property. This supercedes the original Record of Survey for No. 11 which was filed as a 9 lot subdivision, Survey #4100, Filed Aug. 5, 2008.

Northwest corner of Section 24, T6N, R1E.

SLB&M, U.S. Survey, Found Weber County

3 1/2" Brass Cap Monument, Good Condition, 15" below ground dated 2006

The Summit at Ski Lake No. 11

A part of the Northeast Quarter of Section 24, T6N, R1E, SLB & M., U.S. Survey Weber County, Utah

A 5/8"ø rebar 24" long with plastic cap (see detail below) was set at all property corners.

LEGEND


Section corner

Monument

& cap w/Fencepost

O Found Rebar & Cap w/Fencepost Set 5/8" Rebar (24" long)



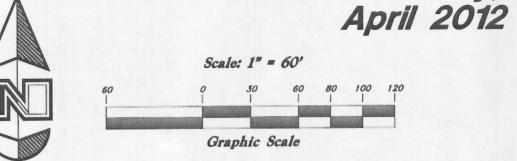

△ = 22°10'35"

Valley Enterprise Investment Company, LLC.

Ray Bowden - President

5393 East 6850 North

Eden. UT. 84310

R = 170.00'

L = 65.80'

1. 10' wide Public Utility and Drainage Easements each side of Property line as indicated by

Easements

- dashed lines, except as otherwise shown. 2. 20' cut and fill easements along frontage of lots as shown.
- 3. Location of centerline monuments to be set upon completion of improvements. 4. Private Streets also serve as Public Utility

SURVEYOR'S CERTIFICATE

I, Mark E. Babbitt, do hereby certify that I am a Registered Professional Land Surveyor in the State of Utah, and that I hold Certificate No. 166484 in accordance with Title 58 Chapter 22, Professional Engineers and Land Surveyors Licensing Act. I also do hereby certify this plat of The Summit at Ski Lake No. 11 in Weber County, Utah has been correctly drawn to the designated scale and is a true and correct representation of the following description of lands included in said subdivision based on data compiled from records in the Weber County Recorder's Office, and of a survey made on the ground in accordance with Section 17-23-17. Monuments have been set as depicted on this drawing.

I also certify that all the lots within this plat of The Summit at Ski Lake No. 11 meet the frontage and area requirements of the Weber County Zoning Ordinance. Signed this day of , 2012.

166484	
License number	Mark E. Babbitt

OWNER'S DEDICATION

I, the undersigned owner of the herein described tract of land, do hereby set apart and subdivide the same into lots and private street as shown on this plat, and name said tract The Summit at Ski Lake No. 11 and do hereby: dedicate and reserve unto themselves, their heirs, their grantees and assigns, a right of way to be used in common with all others within said subdivision (and those adjoining subdivisions that may be subdivided by the undersigned owners, their successors, or assigns) on, over and across all those portions or parts of said tract of land designated on said plat as Private Street (Private Right of Way) as access to the individual lots, to be maintained by The Summit at Ski Lake Owners Association whose membership consists of said owners, their grantees, successors, or assigns, and also grant and dedicate a perpetual right and easement over, upon and under Private Streets and the lands designated hereof as public utility, storm water detention ponds and drainage easements, the same to be used for the installation, maintenance and operation of public utility service lines, storm drainage facilities or for the perpetual preservation of water drainage channels in their natural state whichever is applicable as may be authorized by the governing authority with no buildings or structures being erected within such easements.

> ~ Valley Investments, LLC.~ Ray Bowden - Managing Member

ACKNOWLEDGEMENT

County of

2012, personally appeared before me, Ray Bowden On the who being by me duly sworn did say that he is Managing Member of Valley Investments, LLC. and that said instrument was signed in behalf of said Corporation by a resolution of its Board of Directors and Ray Bowden acknowledged to me that said Corporation executed the same.

esiding at:	
siding di.	A Notary Public commissioned in Utah
ommission Expires:	

WEBER COUNTY SURVEYOR

I hereby certify that the Weber County Surveyor's Office has reviewed this plat for mathematical correctness, section corner data, and for harmony with the lines and monuments on record in the county offices. The approval of this plat by the Weber County Surveyor does not relieve the Licensed Land Surveyor who executed this plat from the responsibilities and/or liabilities associated therewith. Signed this day of , 2012.

Signature

WEBER COUNTY COMMISSION ACCEPTANCE

This is to certify that this subdivision plat, the dedication of streets and other public ways and financial guarantee of public improvements associated with this subdivision, thereon are hereby approved and accepted by the Commissioners of Weber County, Utah this day of

Chair, Weber County Commission

Attest

BOUNDARY DESCRIPTION


A part of the Northeast Quarter of Section 24, Township 6 North, Range 1 East, Salt Lake Base and Meridian, U.S. Survey:

Beginning at a point which is 71.21 feet North 0°26'54" East along the Quarter section line and 345.47 feet South 89°33'06" East from the Center of Section 24; and running thence North 2°29'07" East 405.04 feet along said East boundary line of the Summit at Ski Lake No. 4; thence seven (7) courses along the Southerly line of the Summit at Ski Lake No. 9, a subdivision located in Weber County, Utah as follows: South 66°19'11" East 68.41 feet; North 23°40'49" East 60.00 feet to a point of curvature; Northerly along the arc of a 15.00 foot radius curve the the right a distance of 30.05 feet (Central Angle equals 114°46'45" and Long Chord bears North 8°55'48" West 25.27 feet) to a point of compound curvature; Northeasterly along the arc of a 70.00 foot radius curve to the right a distance of 29.67 feet (Central Angle equals 24°16'54" and Long Chord bears North 60°36'01" East 29.44 feet) to a point of tangency; North 72°44'28" East 222.81 feet to a point of curvature; Easterly along the arc of a 170.00 foot radius curve to the right a distance of 65.80 feet (Central Angle equals 22°10'35" and Long Chord bears North 83°49'45" East 65.39 feet) to a point of tangency and South 85°04'57" East 75.24 feet; thence South 21°54'28" West 216.25 feet; thence South 15°44'41" West 60.00 feet; thence North 74°19'15" West 60.95 feet; thence South 2°29'07" West 298.02 feet; thence North 89°45'09" West 310.23 feet to the point of beginning. Contains 172,433 square feet

Or 3.959 acres

WEBER COUNTY RECORDER ENTRY NO. FEE PAID FILED FOR RECORD AND OF OFFICIAL IN BOOK . RECORDED

96N12OSUMMIT 11AIMP-3

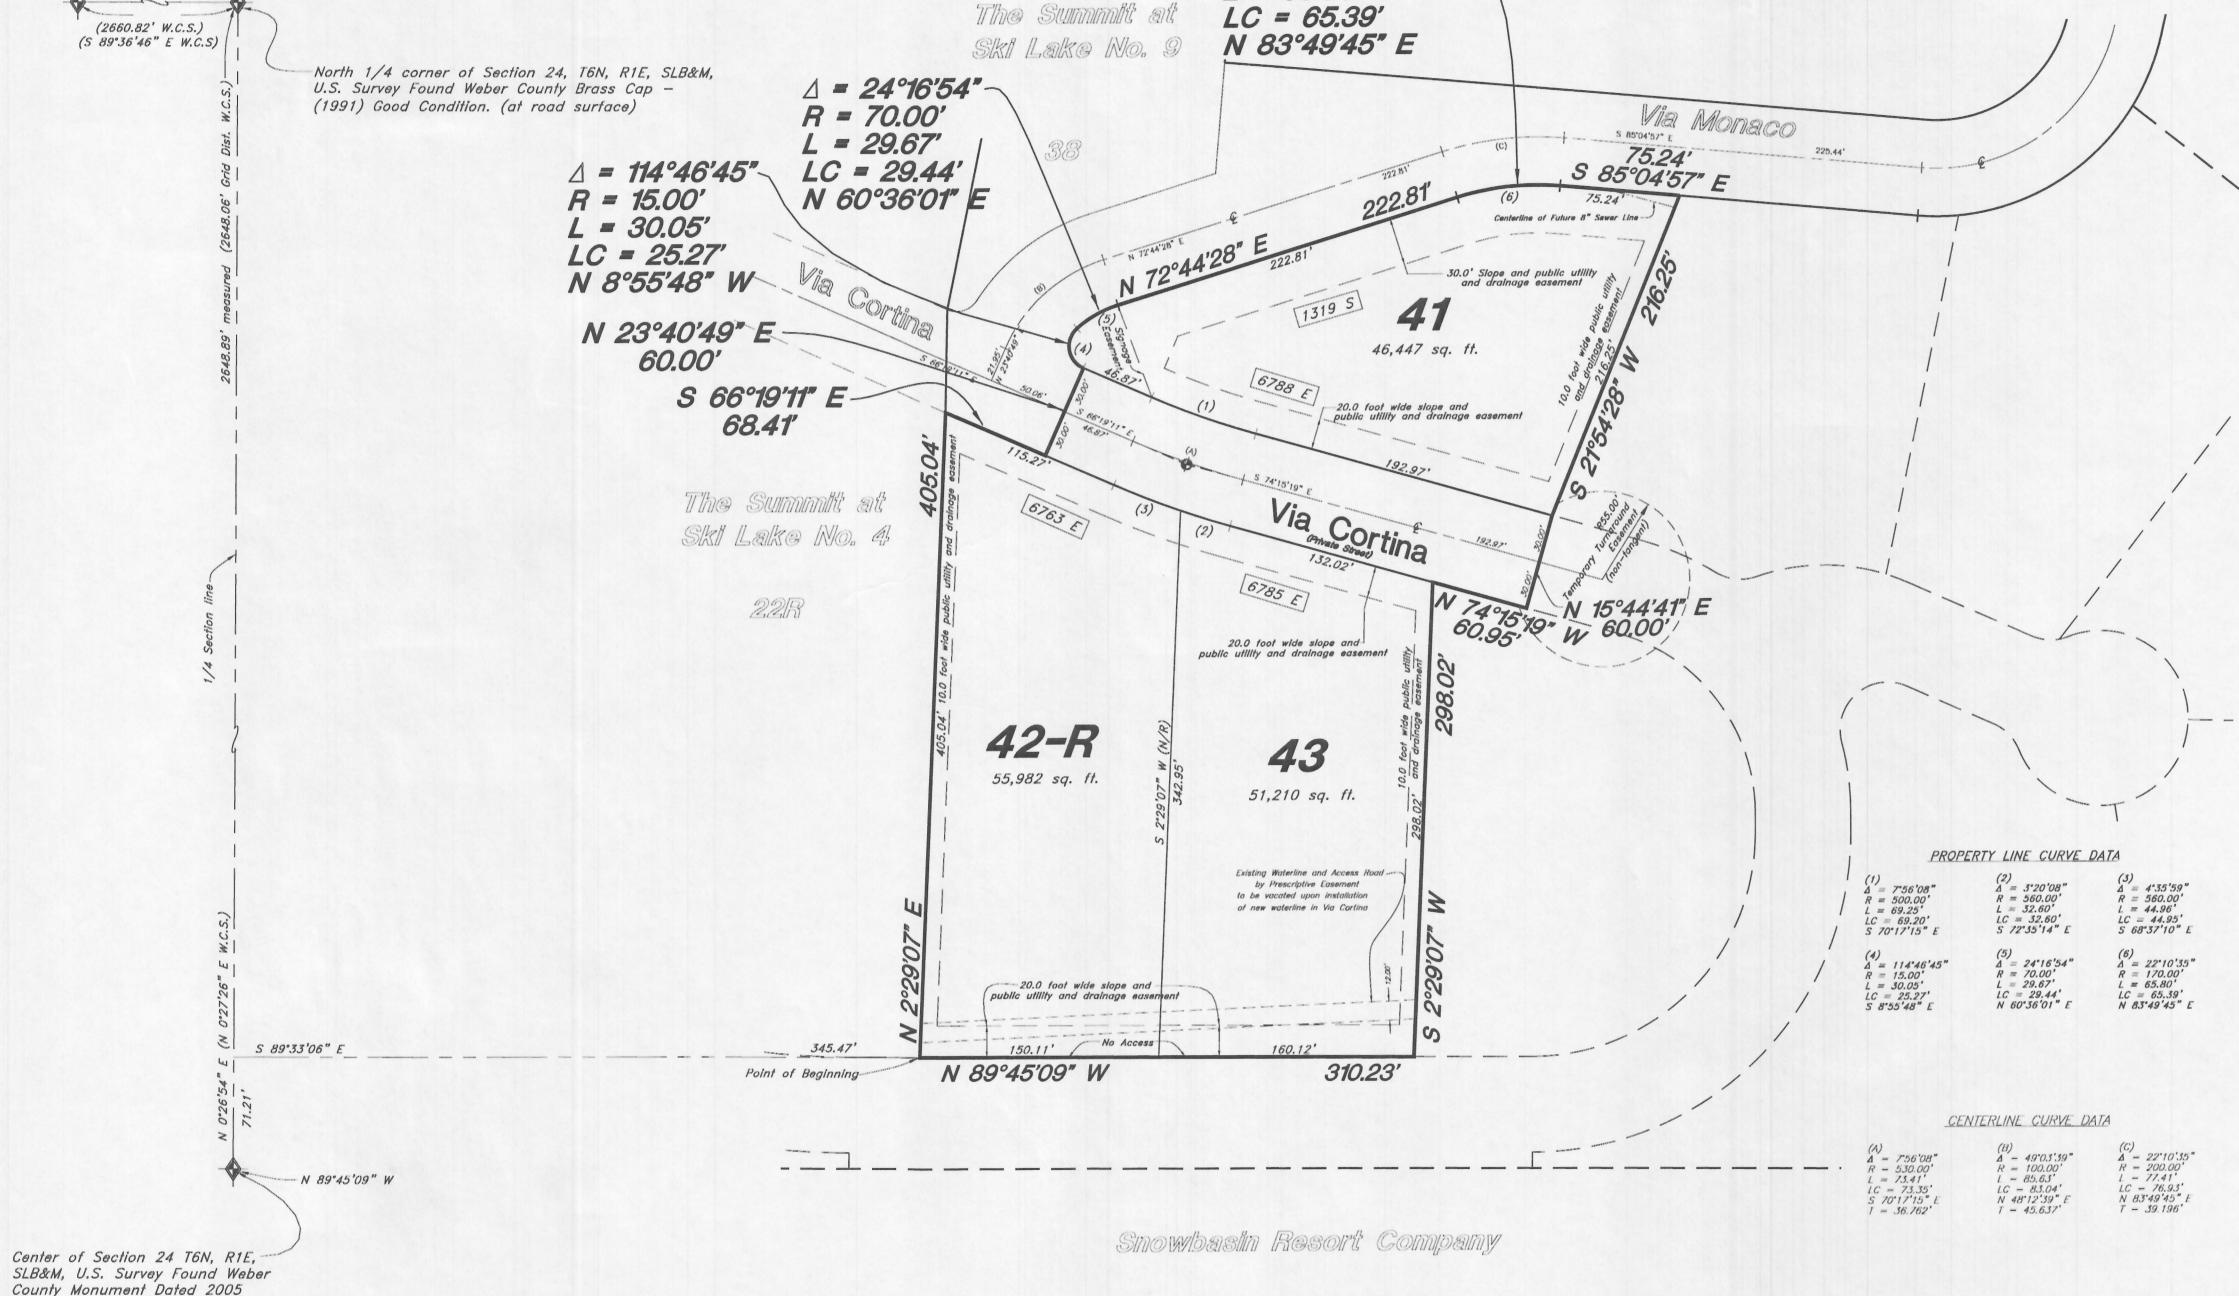

WEBER COUNTY ATTORNEY

documents associated with this subdivision plat and in

my opinion they conform with the County Ordinance

Signature

applicable thereto and now in force and affect.

I have examined the financial guarantee and other

, 2012.

Good Condition

Signed this

OGDEN VALLEY TOWNSHIP PLANNING COMMISSION This is to certify that this subdivision plat was duly approved by the Ogden Valley Township Planning Commission on the day of

WEBER COUNTY ENGINEER

is sufficient for the installation of these improvements.

Signature

Signed this day of

I hereby certify that the required public improvement

standards and drawings for this subdivision conform with

County standards and the amount of the financial guarantee

. 2012.

Chair, Ogden Valley Township Planning Commission

RECORDED RECORDS, PAGE WEBER COUNTY RECORDER DEPUTY