


# MOUNTAIN PRIME SUBDIVISION 1ST AMENDMENT

PART OF THE NORTHWEST QUARTER OF SECTION 14, TOWNSHIP 6 NORTH, RANGE 2 EAST, SALT LAKE BASE AND MERIDIAN, U.S. SURVEY  
WEBER COUNTY, UTAH  
FEBRUARY, 2016

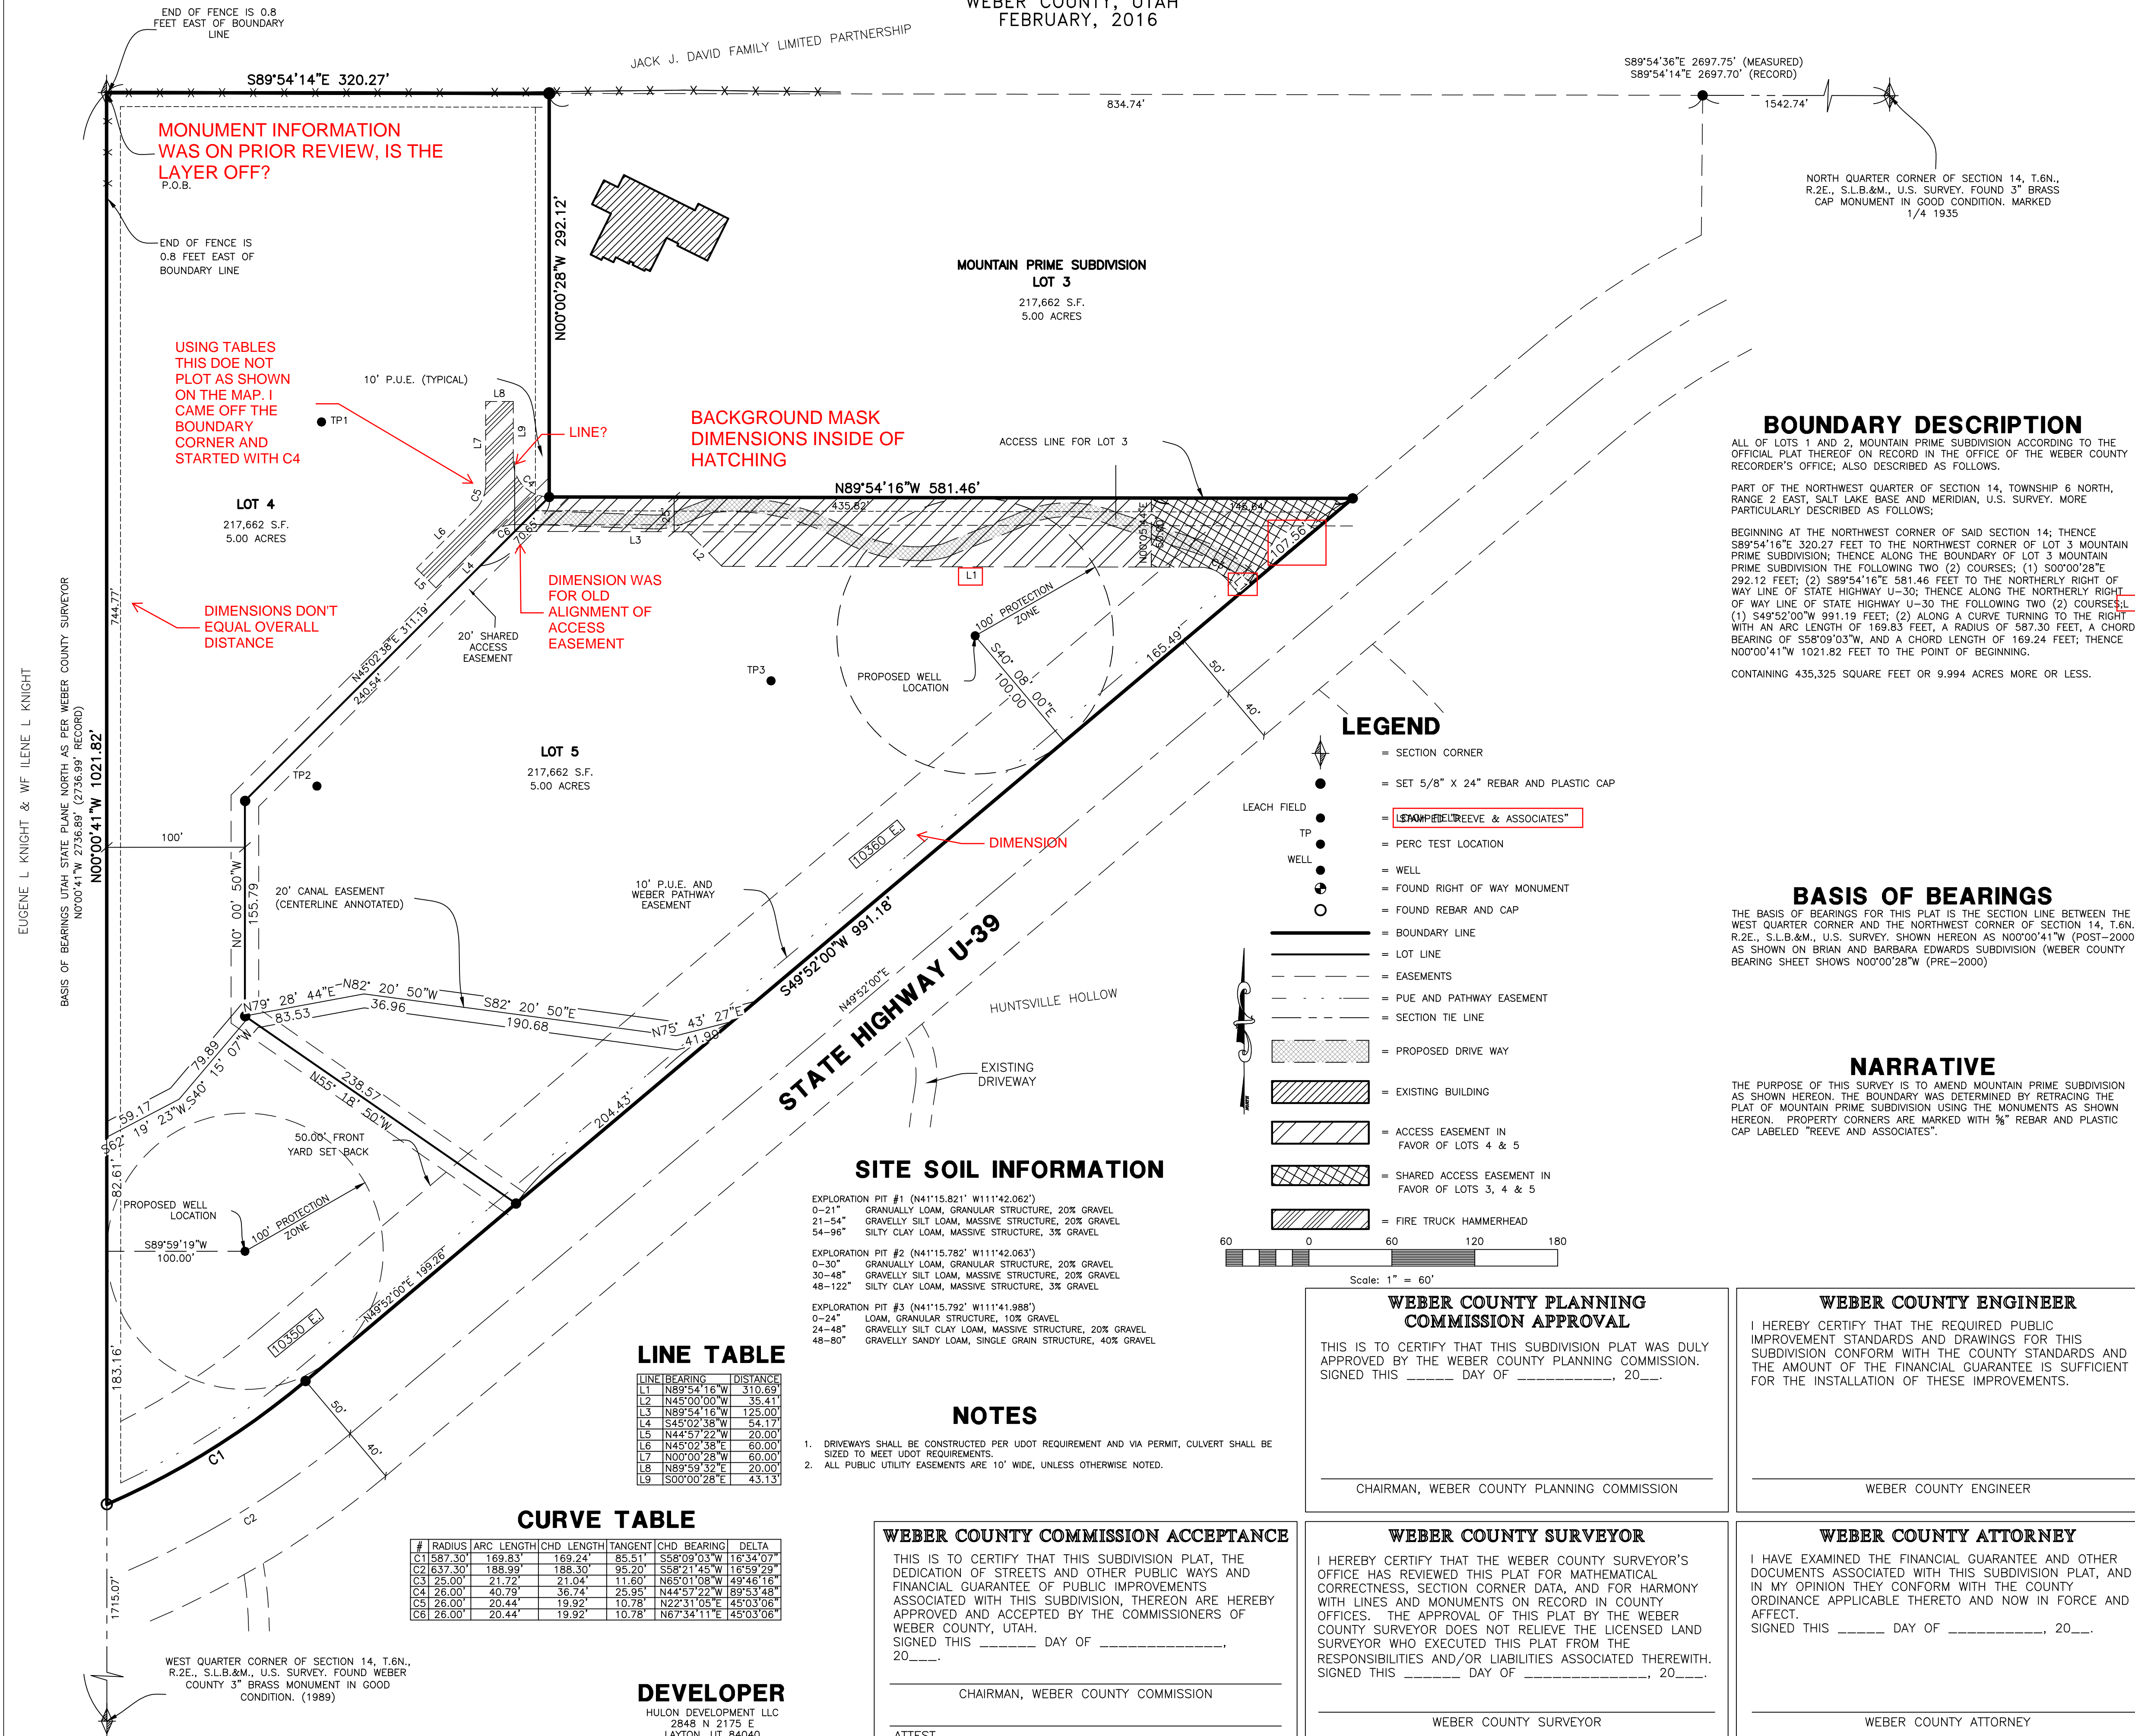

**SURVEYOR'S CERTIFICATE**  
I, TREVOR J. HATCH, DO HEREBY CERTIFY THAT I AM A REGISTERED PROFESSIONAL LAND SURVEYOR IN THE STATE OF UTAH IN ACCORDANCE WITH TITLE 58, CHAPTER 22, PROFESSIONAL ENGINEERS AND LAND SURVEYORS ACT; AND THAT I HAVE COMPLETED A SURVEY OF THE PROPERTY DESCRIBED ON THIS PLAT IN ACCORDANCE WITH SECTION 17-23-17 AND HAVE VERIFIED ALL MEASUREMENTS, AND HAVE PLACED MONUMENTS AS REPRESENTED ON THIS PLAT, AND THAT THIS PLAT OF MOUNTAIN PRIME SUBDIVISION 1ST AMENDMENT IN WEBER COUNTY, UTAH, HAS BEEN DRAWN CORRECTLY TO THE DESIGNATED SCALE AND IS A TRUE AND CORRECT REPRESENTATION OF THE HEREIN DESCRIBED LANDS INCLUDED IN SAID SUBDIVISION, BASED UPON DATA COMPILED FROM RECORDS IN THE WEBER COUNTY RECORDER'S OFFICE AND FROM SAID SURVEY MADE BY ME ON THE GROUND. I FURTHER CERTIFY THAT THE REQUIREMENTS OF ALL APPLICABLE STATUTES AND ORDINANCES OF WEBER COUNTY CONCERNING ZONING REQUIREMENTS REGARDING LOT MEASUREMENTS HAVE BEEN COMPLIED WITH.

SIGNED THIS \_\_\_\_\_ DAY OF \_\_\_\_\_, 20\_\_\_\_.

9031945  
UTAH LICENSE NUMBER TREVOR J. HATCH



**OWNERS DEDICATION AND CERTIFICATION**  
WE, THE UNDERSIGNED OWNERS OF THE HEREIN DESCRIBED TRACT OF LAND, DO HEREBY SET APART AND SUBDIVIDE THE SAME INTO LOTS AS SHOWN ON THE PLAT AND NAME SAID TRACT MOUNTAIN PRIME SUBDIVISION 1ST AMENDMENT. DO HEREBY GRANT AND DEDICATE A PERPETUAL RIGHT AND EASEMENT OVER, UPON AND UNDER THE LANDS DESIGNATED HEREON AS PUBLIC UTILITY, THE SAME TO BE USED FOR THE INSTALLATION MAINTENANCE AND OPERATION OF PUBLIC UTILITY SERVICE LINE, STORM DRAINAGE FACILITIES, IRRIGATION CANALS OR FOR THE PERPETUAL PRESERVATION OF WATER CHANNELS IN THEIR NATURAL STATE WHICHEVER IS APPLICABLE AS MAY BE AUTHORIZED BY THE GOVERNING AUTHORITY, WITH NO BUILDINGS OR STRUCTURES BEING ERRECTED WITHIN SUCH EASEMENTS, AND DO HEREBY DEDICATE THE LANDS SHOWN HEREON AS AN ACCESS EASEMENT IN FAVOR OF LOT 4 & 5 AS A PERPETUAL PRIVATE RIGHT OF WAY EASEMENT IN FAVOR OF THE OWNERS OF LOTS 4 & 5, THEIR HEIRS AND ASSIGNS IN PERPETUITY WITH RIGHTS OF INGRESS & EGRESS, SAID ACCESS TO BE INSTALLED AND MAINTAINED BY THE OWNERS OF SAID LOTS, AND DO HEREBY DEDICATE THE LANDS SHOWN HEREON AS AN ACCESS EASEMENT IN FAVOR OF LOT 3, 4, & 5 AS A PERPETUAL PRIVATE RIGHT OF WAY EASEMENT IN FAVOR OF THE OWNERS OF LOTS 3, 4 & 5, THEIR HEIRS AND ASSIGNS IN PERPETUITY WITH RIGHTS OF INGRESS & EGRESS, SAID ACCESS TO BE INSTALLED AND MAINTAINED BY THE OWNERS OF SAID LOTS, AND DO HEREBY DEDICATE THE EASEMENT SHOWN AS A "PUE AND WEBER PATHWAY EASEMENT" TO WEBER COUNTY FOR THE INSTALLATION AND MAINTENANCE OF A TRAIL OVER SAID GROUND.

JONATHAN P. NOLAN (AGENT)

**BOUNDARY DESCRIPTION**  
ALL OF LOTS 1 AND 2, MOUNTAIN PRIME SUBDIVISION ACCORDING TO THE OFFICIAL PLAT THEREOF ON RECORD IN THE OFFICE OF THE WEBER COUNTY RECORDER'S OFFICE; ALSO DESCRIBED AS FOLLOWS:  
PART OF THE NORTHWEST QUARTER OF SECTION 14, TOWNSHIP 6 NORTH, RANGE 2 EAST, SALT LAKE BASE AND MERIDIAN, U.S. SURVEY, MORE PARTICULARLY DESCRIBED AS FOLLOWS:  
BEGINNING AT THE NORTHWEST CORNER OF SAID SECTION 14; THENCE S89°54'16"E 320.27 FEET TO THE NORTHWEST CORNER OF LOT 3 MOUNTAIN PRIME SUBDIVISION; THENCE ALONG THE BOUNDARY OF LOT 3 MOUNTAIN PRIME SUBDIVISION THE FOLLOWING TWO (2) COURSES; (1) S00°00'28"E 292.12 FEET; (2) S89°54'16"E 581.46 FEET TO THE NORTHERLY RIGHT OF WAY LINE OF STATE HIGHWAY U-30; THENCE ALONG THE NORTHERLY RIGHT OF WAY LINE OF STATE HIGHWAY U-30 THE FOLLOWING TWO (2) COURSES; (1) S49°52'00"W 991.19 FEET; (2) ALONG A CURVE TURNING TO THE RIGHT WITH AN ARC LENGTH OF 169.83 FEET, A RADIUS OF 587.30 FEET, A CHORD BEARING OF S58°09'03"W, AND A CHORD LENGTH OF 169.24 FEET; THENCE N00°00'41"W 1021.82 FEET TO THE POINT OF BEGINNING.  
CONTAINING 435,325 SQUARE FEET OR 9.994 ACRES MORE OR LESS.

- LEGEND**
- SECTION CORNER
  - SET 5/8" X 24" REBAR AND PLASTIC CAP
  - LEACH FIELD
  - TP
  - WELL
  - FOUND RIGHT OF WAY MONUMENT
  - FOUND REBAR AND CAP
  - BOUNDARY LINE
  - LOT LINE
  - EASEMENTS
  - PUE AND PATHWAY EASEMENT
  - SECTION TIE LINE
  - PROPOSED DRIVE WAY
  - EXISTING BUILDING
  - ACCESS EASEMENT IN FAVOR OF LOTS 4 & 5
  - SHARED ACCESS EASEMENT IN FAVOR OF LOTS 3, 4 & 5
  - FIRE TRUCK HAMMERHEAD

**BASIS OF BEARINGS**  
THE BASIS OF BEARINGS FOR THIS PLAT IS THE SECTION LINE BETWEEN THE WEST QUARTER CORNER AND THE NORTHWEST CORNER OF SECTION 14, T.6N., R.2E., S.L.B.&M., U.S. SURVEY. SHOWN HEREON AS N00°00'41"W (POST-2000) AS SHOWN ON BRIAN AND BARBARA EDWARDS SUBDIVISION (WEBER COUNTY BEARING SHEET SHOWS N00°00'28"W (PRE-2000))

**NARRATIVE**  
THE PURPOSE OF THIS SURVEY IS TO AMEND MOUNTAIN PRIME SUBDIVISION AS SHOWN HEREON. THE BOUNDARY WAS DETERMINED BY RETRACING THE PLAT OF MOUNTAIN PRIME SUBDIVISION USING THE MONUMENTS AS SHOWN HEREON. PROPERTY CORNERS ARE MARKED WITH 5/8" REBAR AND PLASTIC CAP LABELED "REEVE AND ASSOCIATES".

**SITE SOIL INFORMATION**

EXPLORATION PIT #1 (N41°15.821' W111°42.062')  
0-21" GRANULALLY LOAM, GRANULAR STRUCTURE, 20% GRAVEL  
21-54" GRAVELLY SILT LOAM, MASSIVE STRUCTURE, 20% GRAVEL  
54-96" SILTY CLAY LOAM, MASSIVE STRUCTURE, 3% GRAVEL

EXPLORATION PIT #2 (N41°15.782' W111°42.063')  
0-30" GRANULALLY LOAM, GRANULAR STRUCTURE, 20% GRAVEL  
30-48" GRAVELLY SILT LOAM, MASSIVE STRUCTURE, 20% GRAVEL  
48-122" SILTY CLAY LOAM, MASSIVE STRUCTURE, 3% GRAVEL

EXPLORATION PIT #3 (N41°15.792' W111°41.988')  
0-24" LOAM, GRANULAR STRUCTURE, 10% GRAVEL  
24-48" GRAVELLY SILT CLAY LOAM, MASSIVE STRUCTURE, 20% GRAVEL  
48-80" GRAVELLY SANDY LOAM, SINGLE GRAIN STRUCTURE, 40% GRAVEL

**LINE TABLE**

LINE	BEARING	DISTANCE
L1	N89°54'16"W	310.69
L2	N45°00'00"W	35.41
L3	N89°54'16"W	125.00
L4	S45°02'38"W	54.17
L5	N44°57'22"W	20.00
L6	N45°02'38"E	60.00
L7	N00°00'28"W	60.00
L8	N89°59'52"E	20.00
L9	S00°00'28"E	43.13

**CURVE TABLE**

#	RADIUS	ARC LENGTH	CHD LENGTH	TANGENT	CHD BEARING	DELTA
C1	1587.30	169.83	169.24	85.51	S58°09'03"W	16°34'07"
C2	1637.30	188.99	188.30	95.20	S58°21'45"W	16°59'29"
C3	25.00	21.22	21.04	11.60	N65°01'08"W	49°46'16"
C4	26.00	40.79	36.74	25.95	N44°57'22"W	89°53'48"
C5	26.00	20.44	19.92	10.78	N22°31'05"E	45°03'06"
C6	26.00	20.44	19.92	10.78	N67°34'11"E	45°03'06"

**NOTES**

- DRIVEWAYS SHALL BE CONSTRUCTED PER UDOT REQUIREMENT AND VIA PERMIT, CULVERT SHALL BE SIZED TO MEET UDOT REQUIREMENTS.
- ALL PUBLIC UTILITY EASEMENTS ARE 10' WIDE, UNLESS OTHERWISE NOTED.

**WEBER COUNTY COMMISSION ACCEPTANCE**  
THIS IS TO CERTIFY THAT THIS SUBDIVISION PLAT, THE DEDICATION OF STREETS AND OTHER PUBLIC WAYS AND FINANCIAL GUARANTEE OF PUBLIC IMPROVEMENTS ASSOCIATED WITH THIS SUBDIVISION, THEREON ARE HEREBY APPROVED AND ACCEPTED BY THE COMMISSIONERS OF WEBER COUNTY, UTAH.  
SIGNED THIS \_\_\_\_\_ DAY OF \_\_\_\_\_, 20\_\_\_\_.

CHAIRMAN, WEBER COUNTY COMMISSION

**WEBER COUNTY PLANNING COMMISSION APPROVAL**  
THIS IS TO CERTIFY THAT THIS SUBDIVISION PLAT WAS DULY APPROVED BY THE WEBER COUNTY PLANNING COMMISSION.  
SIGNED THIS \_\_\_\_\_ DAY OF \_\_\_\_\_, 20\_\_\_\_.

CHAIRMAN, WEBER COUNTY PLANNING COMMISSION

**WEBER COUNTY ENGINEER**  
I HEREBY CERTIFY THAT THE REQUIRED PUBLIC IMPROVEMENT STANDARDS AND DRAWINGS FOR THIS SUBDIVISION CONFORM WITH THE COUNTY STANDARDS AND THE AMOUNT OF THE FINANCIAL GUARANTEE IS SUFFICIENT FOR THE INSTALLATION OF THESE IMPROVEMENTS.

WEBER COUNTY ENGINEER

**WEBER COUNTY SURVEYOR**  
I HEREBY CERTIFY THAT THE WEBER COUNTY SURVEYOR'S OFFICE HAS REVIEWED THIS PLAT FOR MATHEMATICAL CORRECTNESS, SECTION CORNER DATA, AND FOR HARMONY WITH LINES AND MONUMENTS ON RECORD IN COUNTY OFFICES. THE APPROVAL OF THIS PLAT BY THE WEBER COUNTY SURVEYOR DOES NOT RELIEVE THE LICENSED LAND SURVEYOR WHO EXECUTED THIS PLAT FROM THE RESPONSIBILITIES AND/OR LIABILITIES ASSOCIATED THEREWITH.  
SIGNED THIS \_\_\_\_\_ DAY OF \_\_\_\_\_, 20\_\_\_\_.

WEBER COUNTY SURVEYOR

**WEBER COUNTY ATTORNEY**  
I HAVE EXAMINED THE FINANCIAL GUARANTEE AND OTHER DOCUMENTS ASSOCIATED WITH THIS SUBDIVISION PLAT, AND IN MY OPINION THEY CONFORM WITH THE COUNTY ORDINANCE APPLICABLE THERETO AND NOW IN FORCE AND AFFECT.  
SIGNED THIS \_\_\_\_\_ DAY OF \_\_\_\_\_, 20\_\_\_\_.

WEBER COUNTY ATTORNEY

**Project Info.**  
Surveyor: T. HATCH  
Designer: N. ANDERSON  
Begin Date: 2-23-16  
Name: MOUNTAIN PRIME SUBDIVISION 1ST AMEND  
Number: 6677-01  
Revision: 6-6-16  
Scale: 1"=60'  
Checked:

**WEBER-MORGAN HEALTH DEPARTMENT**  
I HEREBY CERTIFY THAT THE SOILS, PERCOLATION RATES, AND SITE CONDITIONS FOR THIS SUBDIVISION HAVE BEEN INVESTIGATED BY THIS OFFICE AND ARE APPROVED FOR ON-SITE WASTEWATER DISPOSAL SYSTEMS.  
SIGNED THIS \_\_\_\_\_ DAY OF \_\_\_\_\_, 20\_\_\_\_.

WEBER-MORGAN HEALTH DEPARTMENT

**Weber County Recorder**  
Entry No. \_\_\_\_\_ Fee Paid \_\_\_\_\_  
And Recorded, \_\_\_\_\_  
At \_\_\_\_\_ In Book \_\_\_\_\_  
Of The Official Records, Page \_\_\_\_\_  
Recorded For: \_\_\_\_\_  
Weber County Recorder  
Deputy.