




LANDSCAPE AREA A

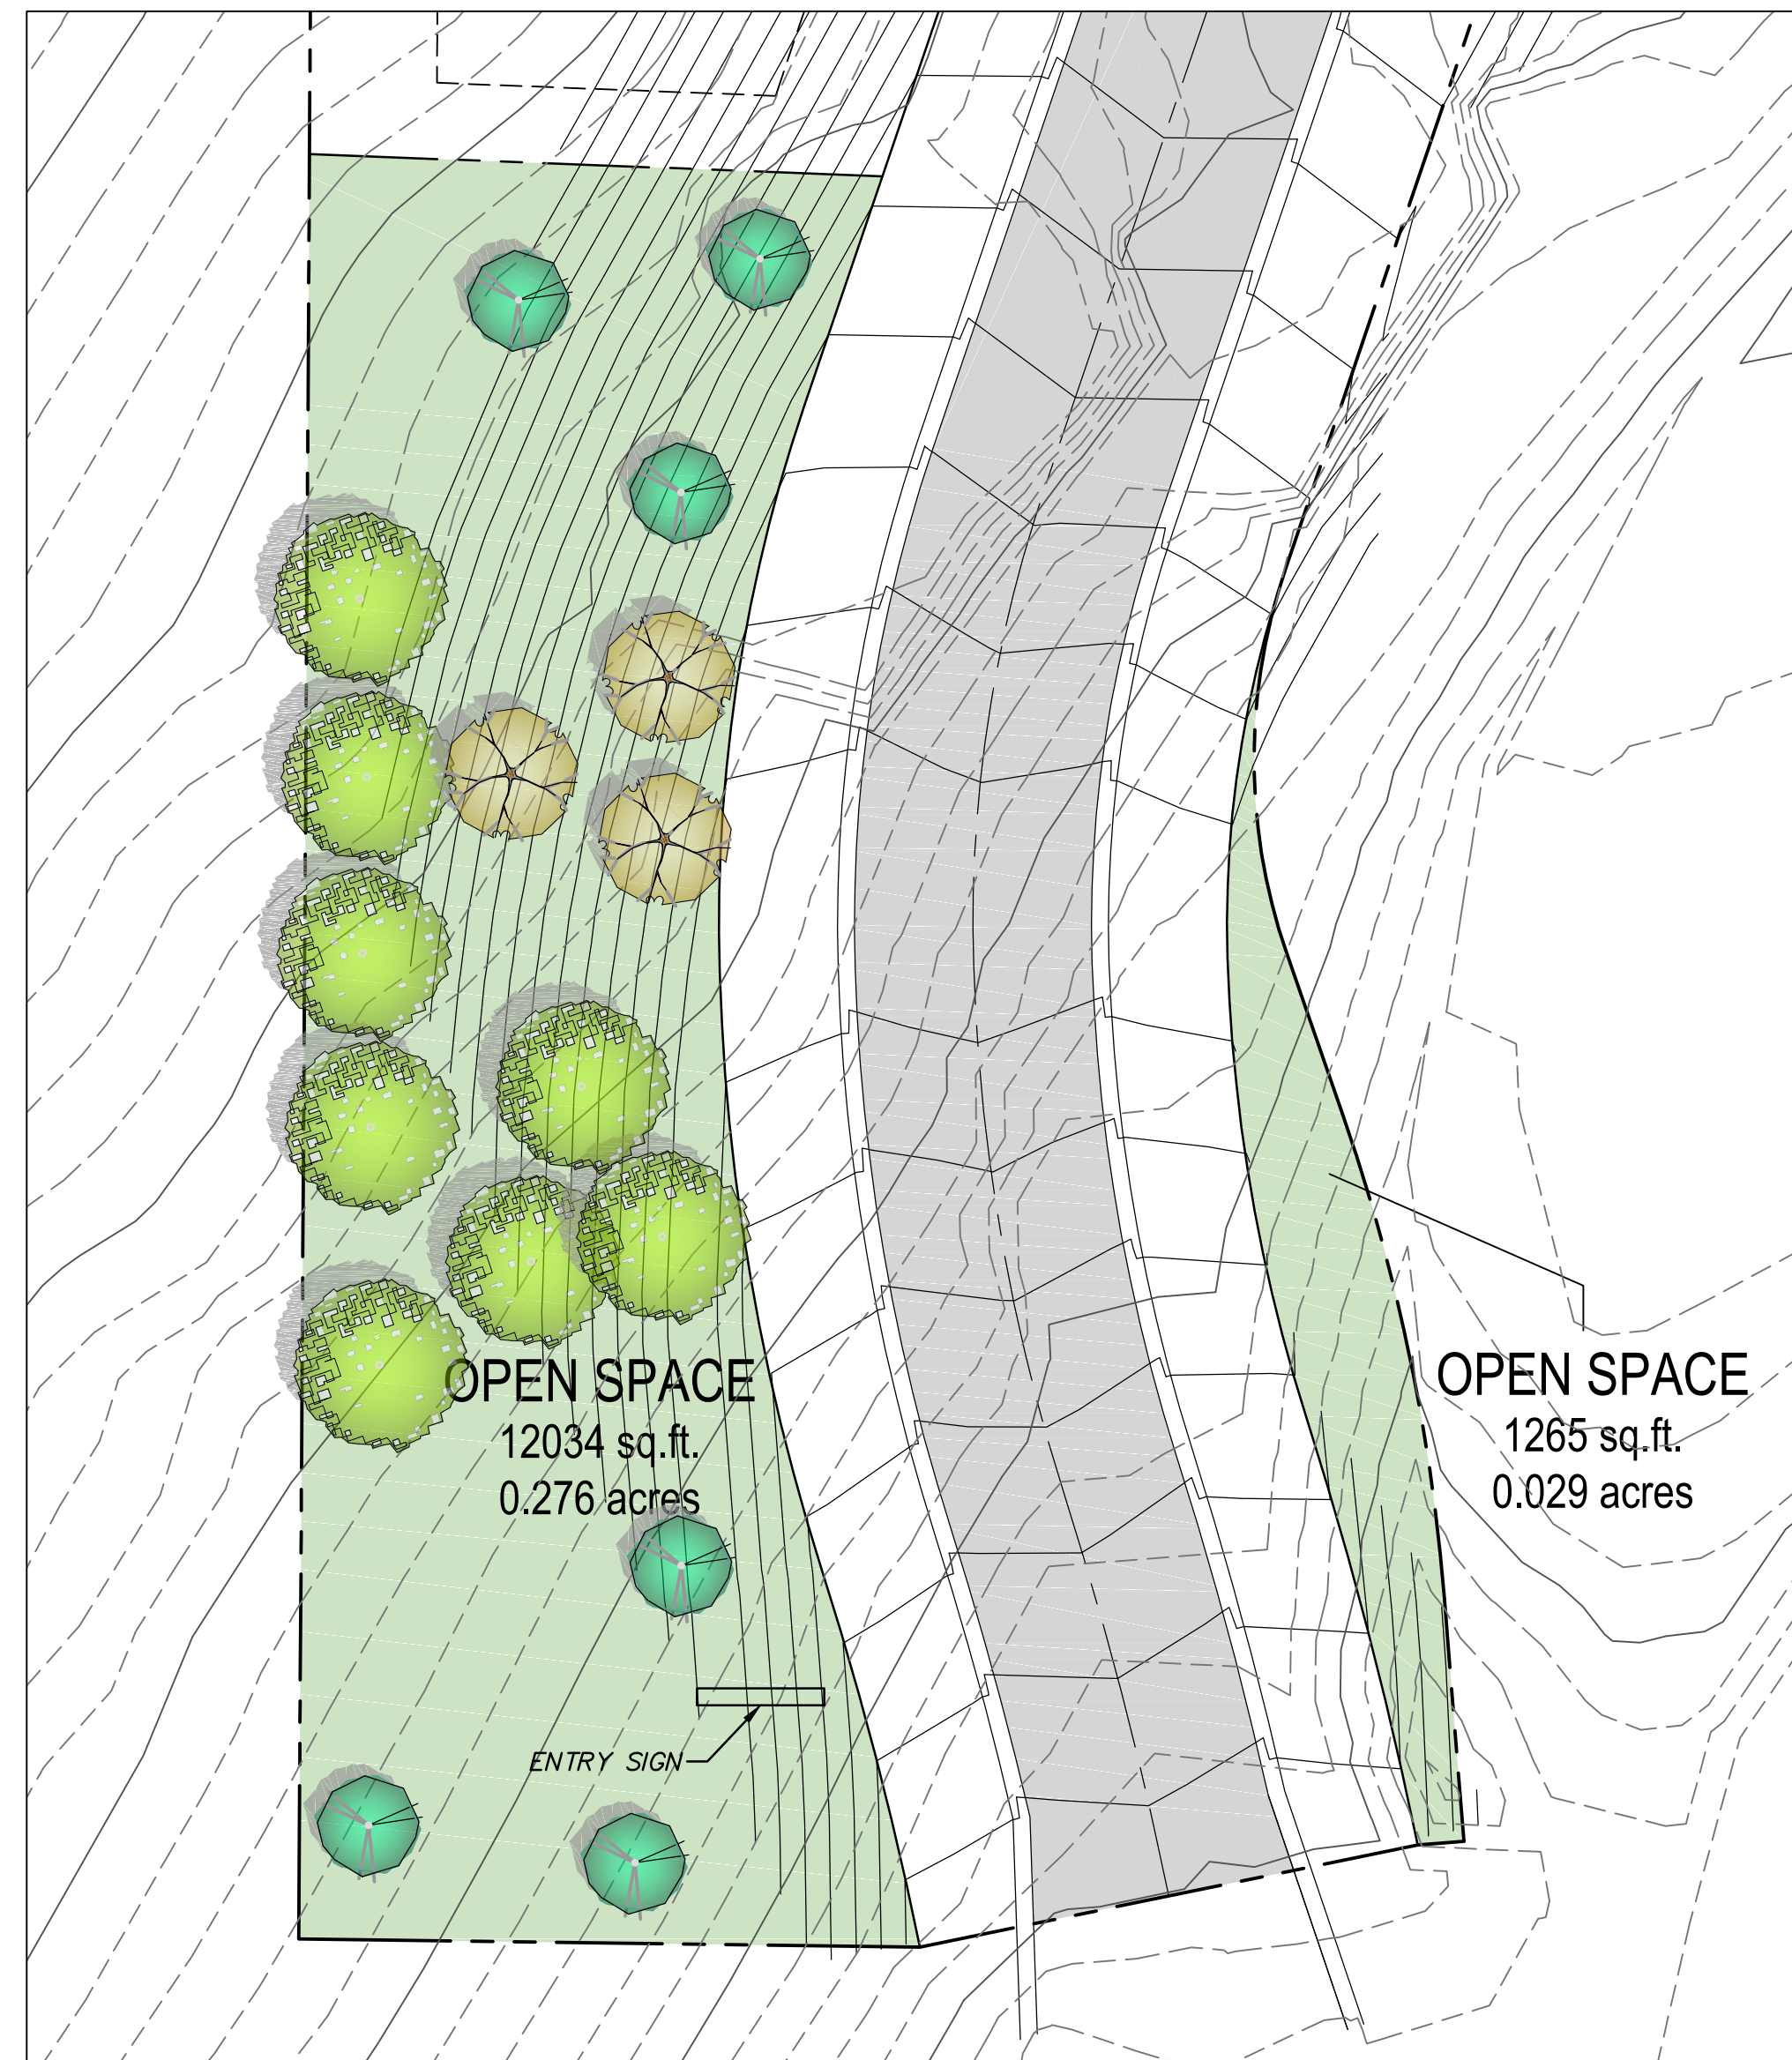








LANDSCAPE AREA B

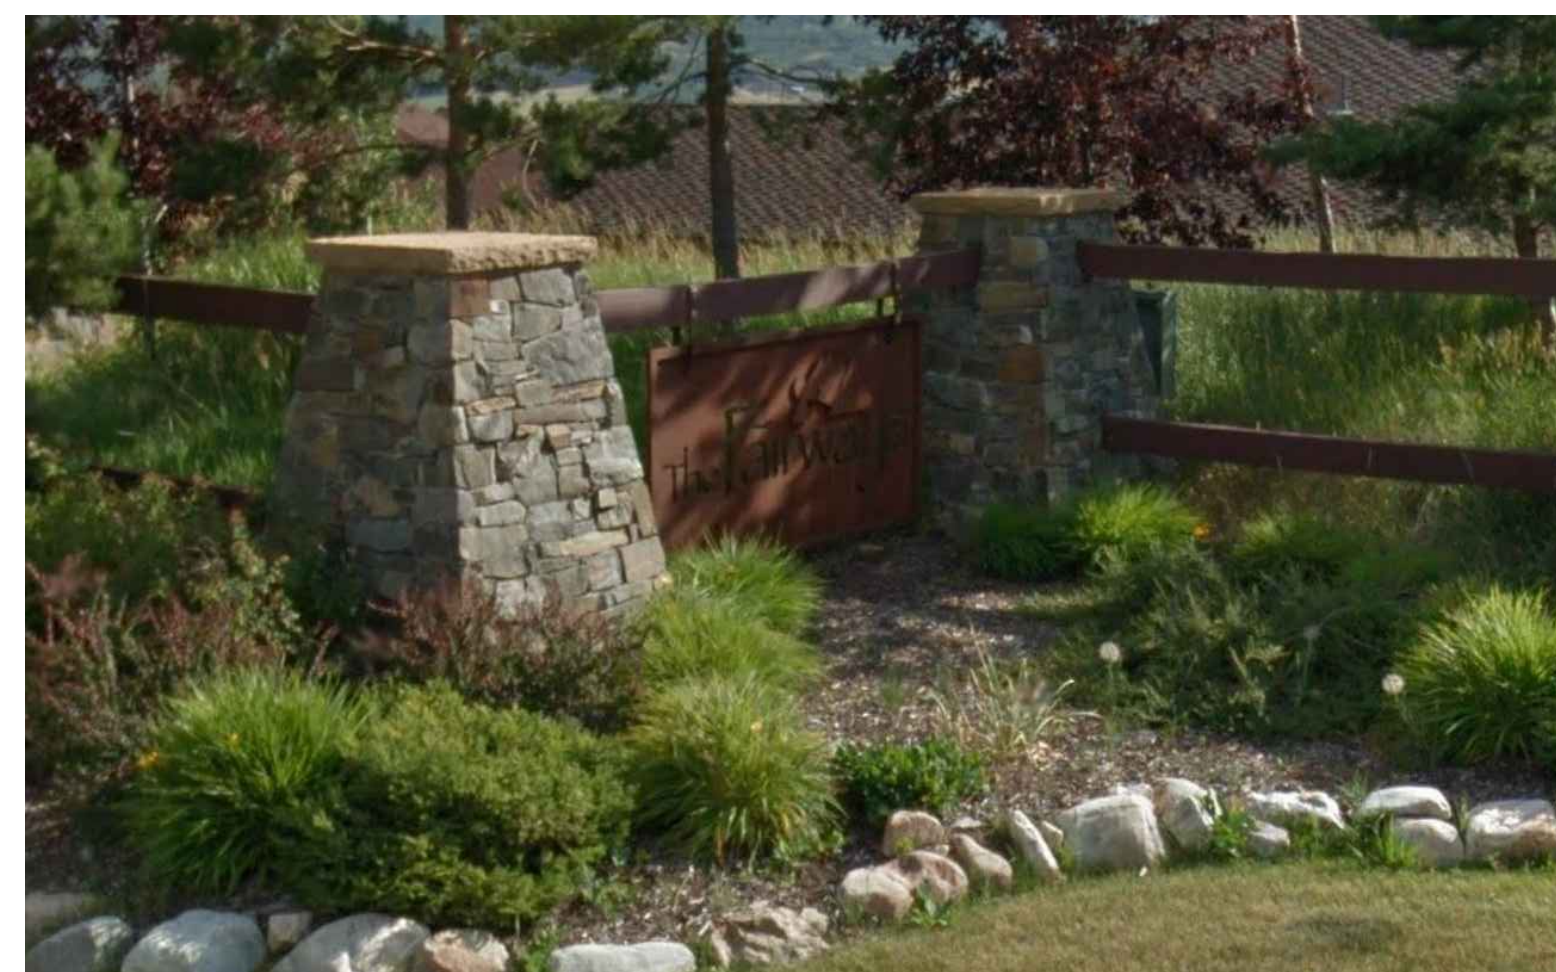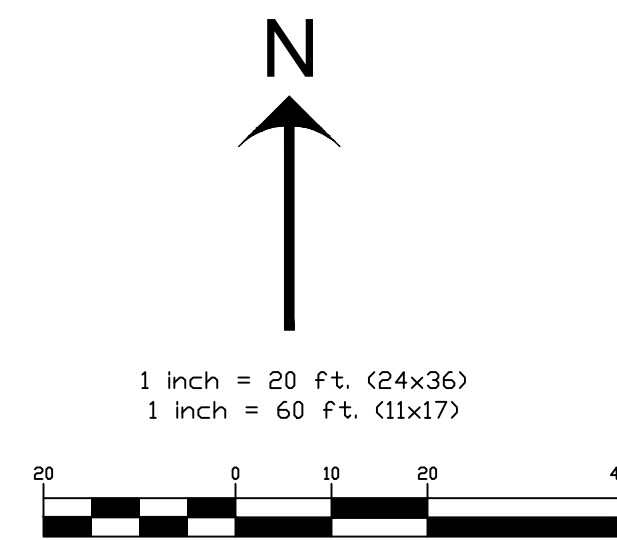

LANDSCAPE AREA C

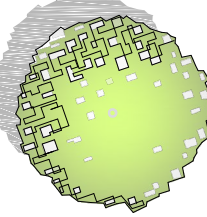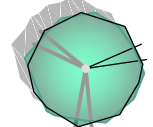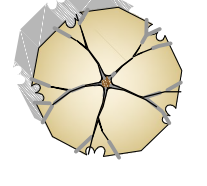

EXAMPLE ENTRY SIGN

- LEGEND**
-  QUAKING ASPEN (TREE)
 -  LOMBARDY POPLAR (TREE)
 -  CANADIAN RED CRAB APPLE (TREE)
 -  ARCTIC CANYON BLUE WILLOW (SHRUB)
 -  KARL FORESTER (REED GRASS)
 -  CONOY VIBURNUM (BROADLEAF SHRUB)
 -  SEED FOR NATURAL REVEGETATION

DATE REVISIONS:

FAIRWAYS AT WOLF CREEK
PHASES 4&5
LANDSCAPE PLAN

PREPARED FOR: WATTS ENTERPRISES DATE SUBMITTED: 06/07/2016

