

PART OF THE NE.1/4, OF SECTION 22, T.7N., R.1E., S.L.B. & M.
THE RETREAT AT WOLF CREEK SUBDIVISION PHASE 3


IN WEBER COUNTY

TAXING UNIT: 203

SCALE 1" = 80'

SEE PAGE 16

SEE PAGE 16

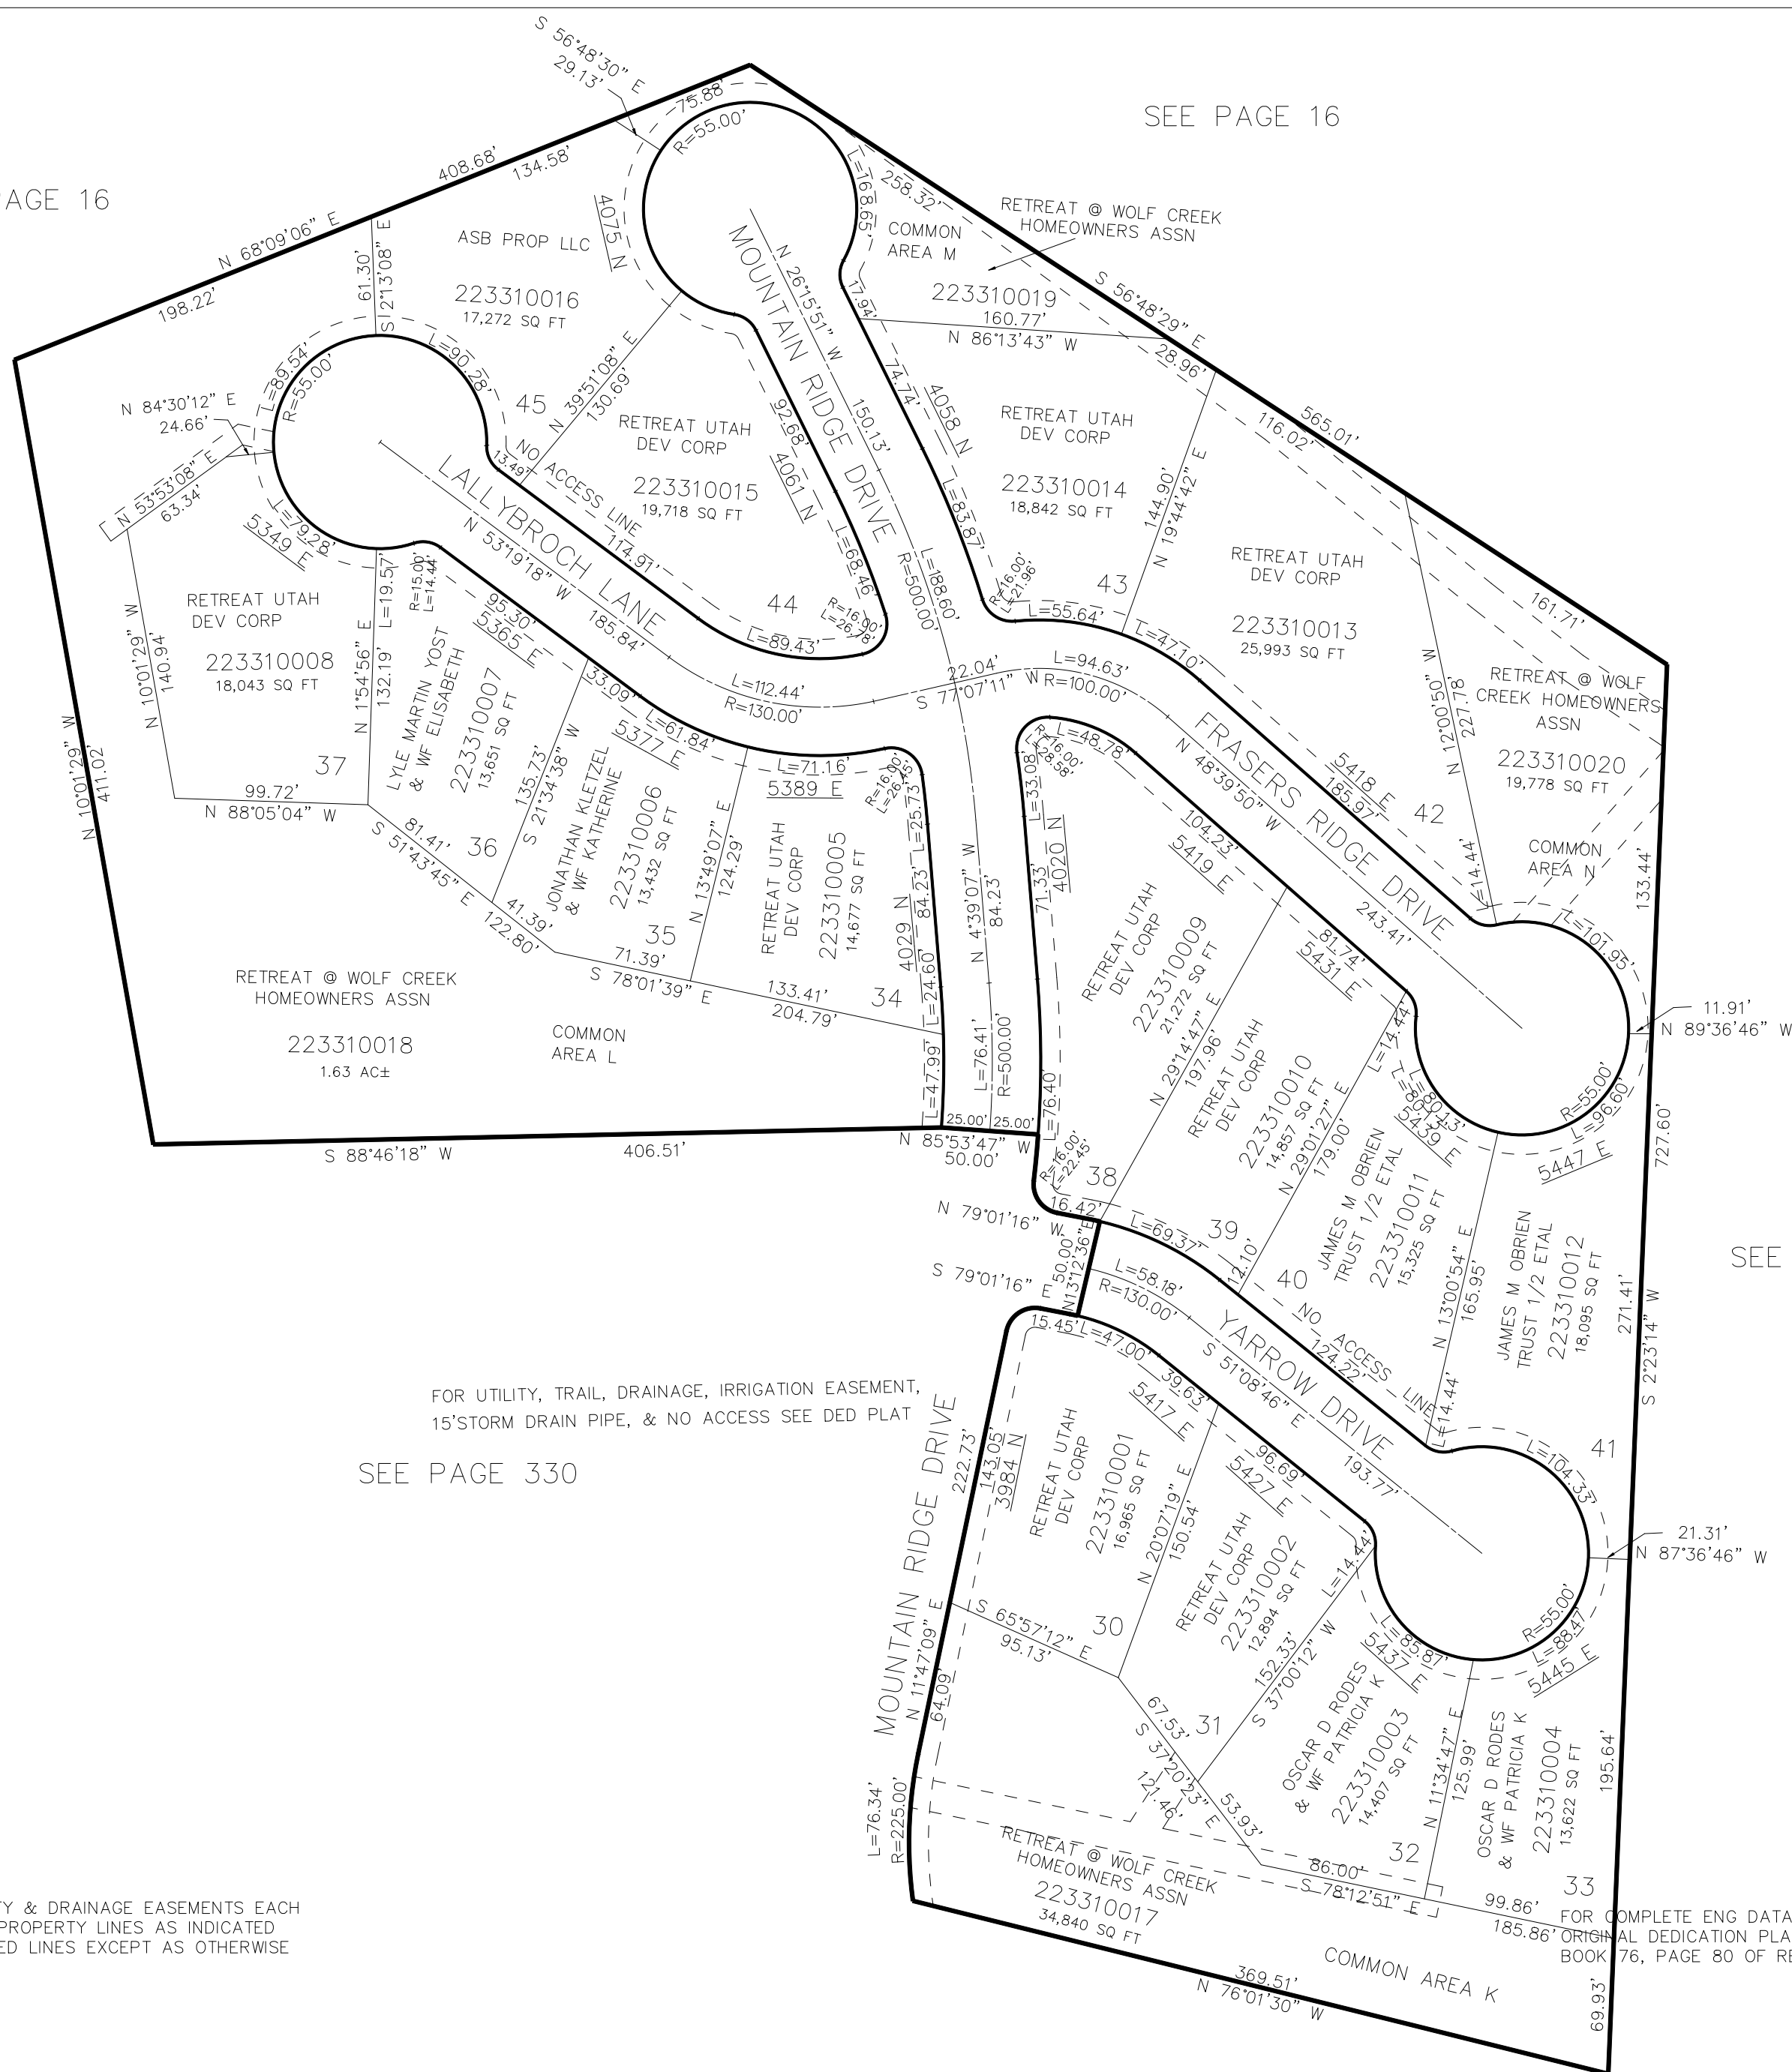

FOR UTILITY, TRAIL, DRAINAGE, IRRIGATION EASEMENT,
15" STORM DRAIN PIPE, & NO ACCESS SEE DED PLAT
SEE PAGE 330

SEE PAGE 16

10' UTILITY & DRAINAGE EASEMENTS EACH
SIDE OF PROPERTY LINES AS INDICATED
BY DASHED LINES EXCEPT AS OTHERWISE
SHOWN.

FOR COMPLETE ENG DATA SEE
ORIGINAL DEDICATION PLAT IN
BOOK 76, PAGE 80 OF RECORDS.