


**LEGEND**

	WEBER COUNTY MONUMENT AS NOTED
	SET 24" REBAR AND CAP MARKED GARDNER ENGINEERING
	PROPERTY LINE
	ADJACENT PARCEL
	EASEMENT LINE
	SECTION LINE
	LOT LINE
	ZONE BOUNDARY
	SILT FENCE OR WADDLES

- STREET MAINTENANCE NOTES:**
1. REMOVE ALL SEDIMENT DEPOSITED ON PAVED ROADWAYS IMMEDIATELY.
  2. SWEEP PAVED AREAS THAT RECEIVE CONSTRUCTION TRAFFIC WHENEVER SEDIMENT BECOMES VISIBLE.
  3. PAVEMENT WASHING WITH WATER IS PROHIBITED IF IT RESULTS IN A DISCHARGE TO THE STORM DRAIN SYSTEM.

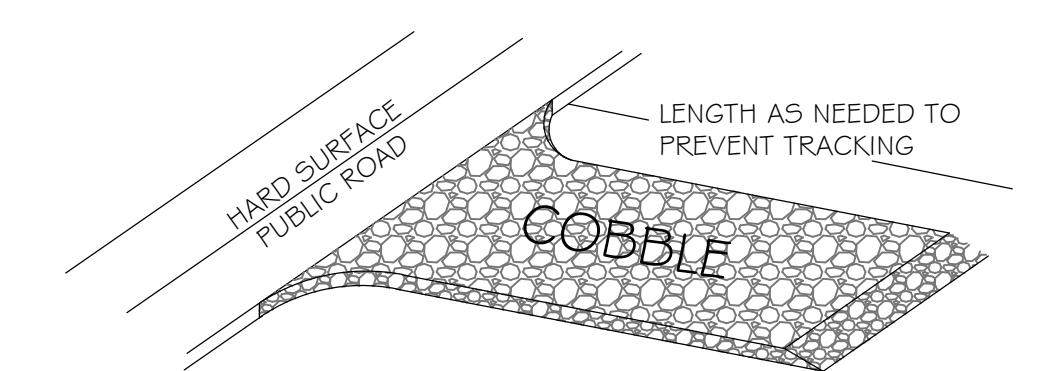

TYPICAL VEHICLE TRACKING SECTION

NOTE: ALL CONSTRUCTION TO CONFORM TO WEBER COUNTY STANDARDS AND SPECIFICATIONS.

SCALE: 1"=80'	DATE: 6-9-16
DESIGN: _____	DRAWN: SGP
CHECKED: KHW	

REVISIONS	DESCRIPTION
DATE	

REFLECTION SUBDIVISION - SWPPP  
 1900 NORTH STREET  
 LOCATED IN THE NORTHWEST QUARTER OF SECTION 22,  
 TOWNSHIP 6 NORTH, RANGE 1 EAST, S.L.B. AND M.

**GARDNER ENGINEERING**  
 CIVIL-LAND PLANNING  
 MUNICIPAL-LAND SURVEYING  
 5150 SOUTH 375 EAST OGDEN, UT  
 OFFICE: 801-476-0202 FAX: 801-476-0066

NOTICE:  
 EXISTING UTILITIES ARE SHOWN ON PLANS FOR THE CONVENIENCE OF THE CONTRACTOR ONLY. THE CONTRACTOR IS RESPONSIBLE FOR THE PROTECTION OF ALL UTILITIES. THE ENGINEER BEARS NO RESPONSIBILITY FOR THE UTILITIES NOT SHOWN OR SHOWN INCORRECTLY.

**Know what's below. 811**  
**Call 811 before you dig.**  
 BLUE STAKES OF UTAH  
 UTILITY NOTIFICATION CENTER, INC.  
 www.bluestakes.org  
 1-800-662-4111

S1  
 1