


# MANNING SUBDIVISION

LOCATED IN THE NORTH HALF OF SECTION 8,  
TOWNSHIP 6 NORTH, RANGE 2 WEST, SALT LAKE BASE AND MERIDIAN,  
WEBER COUNTY, UTAH  
MAY, 2016

## BOUNDARY DESCRIPTION


A PART OF THE NORTH HALF OF SECTION 8, TOWNSHIP 6 NORTH, RANGE 2 WEST OF THE SALT LAKE BASE AND MERIDIAN, MORE PARTICULARLY DESCRIBED AS FOLLOWS:  
BEGINNING AT A POINT ON THE NORTH LINE OF SAID SECTION 8, AND THE SOUTHERLY BANK OF THE WEBER RIVER, BEING LOCATED SOUTH 89°30'43" EAST 2662.43 FEET ALONG SAID NORTH LINE FROM THE NORTHWEST CORNER OF SAID SECTION; RUNNING THENCE ALONG SAID NORTH LINE SOUTH 89°30'43" EAST 221.92 TO THE WESTERLY RIGHT-OF-WAY LINE OF 4700 WEST STREET; THENCE ALONG SAID RIGHT-OF-WAY LINE SOUTH 7°56'34" EAST 173.91 FEET; THENCE CONTINUING ALONG SAID RIGHT-OF-WAY LINE ALONG THE ARC OF A CURVE TO THE RIGHT 61.69 FEET, HAVING A RADIUS OF 2814.90 FEET, A CENTRAL ANGLE OF 1°15'20", AND WHICH CHORD BEARS SOUTH 7°18'54" EAST 61.68 FEET; THENCE SOUTH 85°35'30" WEST 455.96 FEET TO THE SOUTHERLY AND EASTERLY BANK OF THE WEBER RIVER; THENCE ALONG SAID BANK THE FOLLOWING (6) SIX COURSES: (1) NORTH 7°39'39" WEST 31.60 FEET; (2) NORTH 3°17'58" WEST 89.95 FEET; (3) NORTH 26°52'40" EAST 67.37 FEET; (4) NORTH 50°49'53" EAST 64.32 FEET; (5) NORTH 58°24'32" EAST 105.13 FEET; (6) NORTH 71°05'23" EAST 41.42 FEET TO THE POINT OF BEGINNING, CONTAINING 100,315 SF OR 2.303 ACRES, MORE OR LESS.

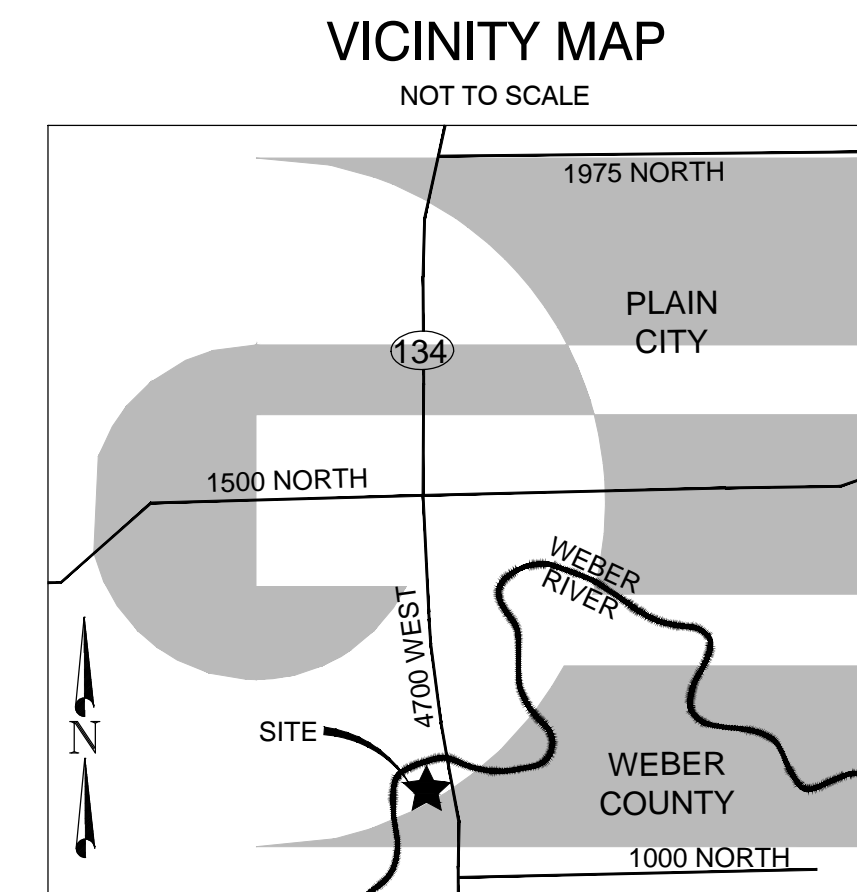

## SURVEYOR'S CERTIFICATE

I, KLINT H. WHITNEY, DO HEREBY CERTIFY THAT I AM A LICENSED PROFESSIONAL LAND SURVEYOR IN THE STATE OF UTAH AND THAT I HOLD CERTIFICATE NO. 8227228 IN ACCORDANCE WITH TITLE 88, CHAPTER 22, OF THE PROFESSIONAL ENGINEERS AND LAND SURVEYORS ACT. I FURTHER CERTIFY THAT BY AUTHORITY OF THE OWNERS I HAVE COMPLETED A SURVEY OF THE PROPERTY AS SHOWN AND DESCRIBED ON THIS PLAT, AND HAVE SUBDIVIDED SAID PROPERTY INTO LOTS AND STREETS, TOGETHER WITH EASEMENTS, HEREAFTER TO BE KNOWN AS MANNING SUBDIVISION IN ACCORDANCE WITH SECTION 17-23-20 AND HAVE VERIFIED ALL MEASUREMENTS; THAT THE REFERENCE MONUMENTS SHOWN HEREON ARE LOCATED AS INDICATED AND ARE SUFFICIENT TO RETRACE OR REESTABLISH THIS SURVEY; AND THAT THE INFORMATION SHOWN HEREIN IS SUFFICIENT TO ACCURATELY ESTABLISH THE LATERAL BOUNDARIES OF THE HEREIN DESCRIBED TRACT OF REAL PROPERTY.

SIGNED THIS \_\_\_\_\_ DAY OF \_\_\_\_\_, 2016.

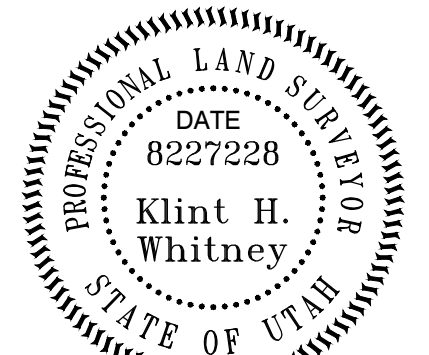

KLINT H. WHITNEY, PLS NO. 8227228

## OWNER'S DEDICATION

I THE UNDERSIGNED OWNER OF THE HEREON DESCRIBED TRACT OF LAND, HEREBY SET APART AND SUBDIVIDE THE SAME INTO LOTS, PARCELS AND STREETS AS SHOWN ON THIS PLAT AND NAME SAID TRACT:

### MANNING SUBDIVISION

AND HEREBY DEDICATE, GRANT AND CONVEY TO WEBER COUNTY, UTAH ALL THOSE PARTS OR PORTIONS OF SAID TRACT OF LAND DESIGNATED AS STREETS, THE SAME TO BE USED AS PUBLIC THOROUGHFARES FOREVER, AND ALSO GRANT AND DEDICATE A PERPETUAL EASEMENT OVER, UPON AND UNDER THE LANDS DESIGNATED ON THE PLAT AS PUBLIC UTILITY, THE SAME TO BE USED FOR THE INSTALLATION, MAINTENANCE AND OPERATION OF PUBLIC UTILITY SERVICE LINES, STORM DRAINAGE FACILITIES OR FOR THE PERPETUAL PRESERVATION OF WATER DRAINAGE CHANNELS IN THEIR NATURAL STATE WHICHEVER IS APPLICABLE AS MAY BE AUTHORIZED BY WEBER COUNTY, UTAH, WITH NO BUILDINGS OR STRUCTURES BEING ERECTED WITHIN SUCH EASEMENTS.

SIGNED THIS \_\_\_ DAY OF \_\_\_\_\_ 2016.

BY: NORMAN MANNING

BY: JODI MANNING

## ACKNOWLEDGEMENT


STATE OF UTAH )  
                          ) §  
COUNTY OF WEBER )

On this \_\_\_\_\_ day of \_\_\_\_\_, 2016, before me \_\_\_\_\_, A Notary Public, personally appeared NORMAN MANNING AND JODI MANNING, Proved on the basis of satisfactory evidence to be the person(s) whose name(s) (is/are) subscribed to this instrument, and acknowledged (he/she/they) executed the same. Witness my hand and official seal.

STAMP \_\_\_\_\_ NOTARY PUBLIC \_\_\_\_\_

## NARRATIVE



THE PURPOSE OF THIS SURVEY WAS TO CREATE A ONE LOT SUBDIVISION ON THE PROPERTY AS SHOWN AND DESCRIBED HEREON. THE SURVEY WAS ORDERED BY DYLAN MANNING. THE BASIS OF BEARING IS THE NORTH LINE OF SECTION 8, TOWNSHIP 6 NORTH, RANGE 2 WEST, OF THE SALT LAKE BASE AND MERIDIAN WHICH BEARS SOUTH 89°30'43" EAST WEBER COUNTY, UTAH NORTH, NAD 83 STATE PLANE GRID BEARING. THE RIGHT-OF-WAY OF 4700 WEST STREET WAS ESTABLISHED RIGHT-OF-WAY DRAWINGS FOR PROJECT NO. S-155(6), PROVIDED BY UDOT.

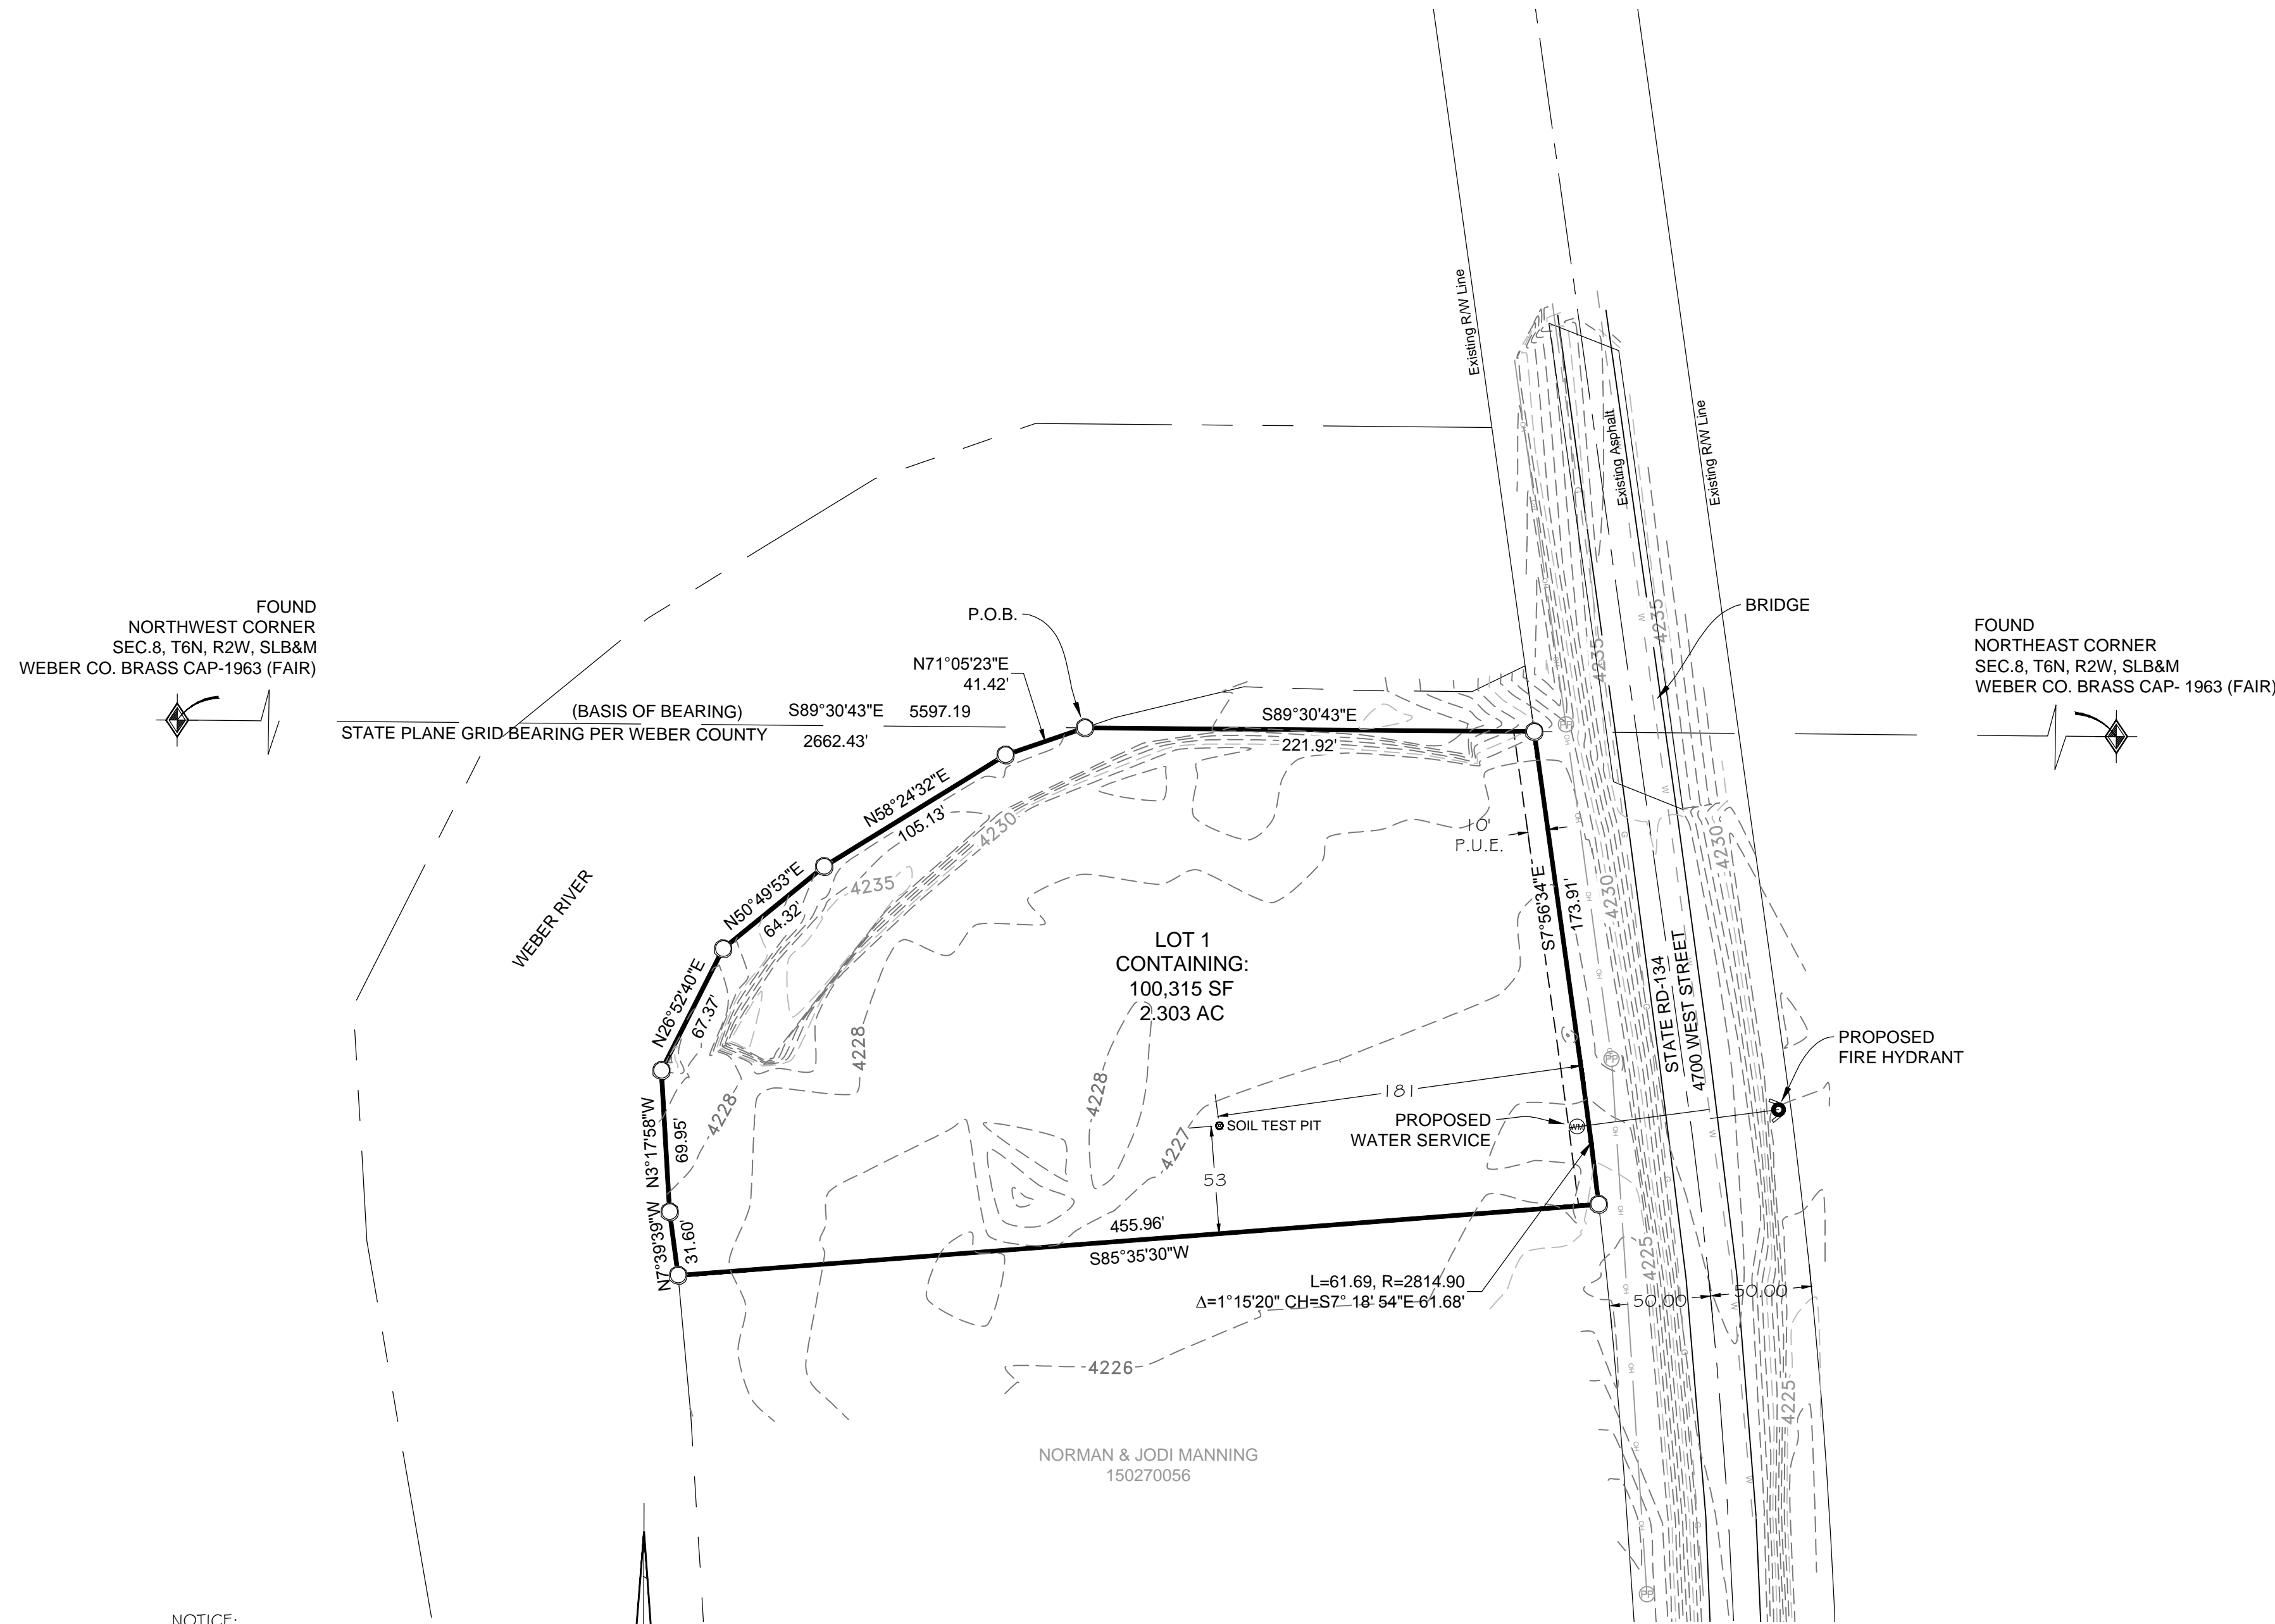

FOUND NORTHWEST CORNER SEC. 8, T6N, R2W, SLB&M WEBER CO. BRASS CAP-1963 (FAIR)

FOUND NORTHEAST CORNER SEC. 8, T6N, R2W, SLB&M WEBER CO. BRASS CAP- 1963 (FAIR)

NOTICE: EXISTING UTILITIES ARE SHOWN ON PLANS FOR THE CONVENIENCE OF THE CONTRACTOR ONLY. THE CONTRACTOR IS RESPONSIBLE FOR THE PROTECTION OF ALL UTILITIES. THE ENGINEER BEARS NO RESPONSIBILITY FOR THE UTILITIES NOT SHOWN OR SHOWN INCORRECTLY.

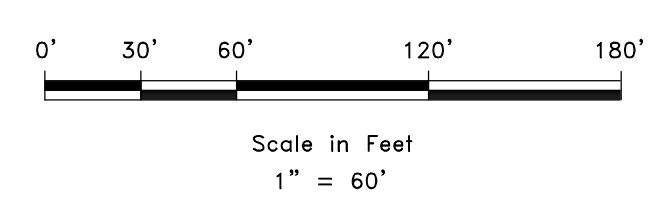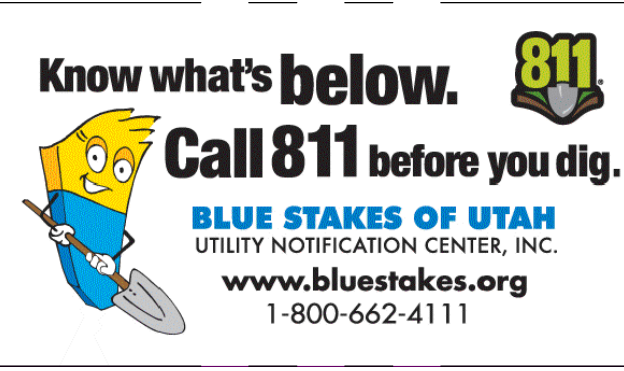

### WEBER COUNTY SURVEYOR

I HEREBY CERTIFY THAT THE WEBER COUNTY SURVEYOR'S OFFICE HAS REVIEWED THIS PLAT FOR MATHEMATICAL CORRECTNESS, SECTION CORNER DATA, AND FOR HARMONY WITH LINES AND MONUMENTS ON RECORD IN COUNTY OFFICES. THE APPROVAL OF THIS PLAT BY THE WEBER COUNTY SURVEYOR DOES NOT RELIEVE THE LICENSED LAND SURVEYOR WHO EXECUTED THIS PLAT FROM THE RESPONSIBILITIES AND/OR LIABILITIES ASSOCIATED THEREWITH.

SIGNED THIS \_\_\_\_\_ DAY OF \_\_\_\_\_, 2016.  
\_\_\_\_\_  
COUNTY SURVEYOR

### WEBER COUNTY ATTORNEY

I HAVE EXAMINED THE FINANCIAL GUARANTEE AND OTHER DOCUMENTS ASSOCIATED WITH THIS SUBDIVISION PLAT AND IN MY OPINION THEY CONFORM WITH THE COUNTY ORDINANCE APPLICABLE THERETO AND NOW IN FORCE AND EFFECT.

SIGNED THIS \_\_\_\_\_ DAY OF \_\_\_\_\_, 2016.  
\_\_\_\_\_  
COUNTY ATTORNEY

### WEBER COUNTY ENGINEER

I HEREBY CERTIFY THAT THE REQUIRED PUBLIC IMPROVEMENT STANDARDS AND DRAWINGS FOR THIS SUBDIVISION CONFORM WITH COUNTY STANDARDS AND THE AMOUNT OF THE FINANCIAL GUARANTEE IS SUFFICIENT FOR THE INSTALLATION OF THESE IMPROVEMENTS.

SIGNED THIS \_\_\_\_\_ DAY OF \_\_\_\_\_, 2016.  
\_\_\_\_\_  
COUNTY ENGINEER

### WEBER COUNTY COMMISSION ACCEPTANCE

THIS IS TO CERTIFY THAT THIS SUBDIVISION PLAT, THE DEDICATION OF STREETS AND OTHER PUBLIC WAYS AND FINANCIAL GUARANTEE OF PUBLIC IMPROVEMENTS ASSOCIATED WITH THIS SUBDIVISION THEREON ARE HEREBY APPROVED AND ACCEPTED BY THE COMMISSIONERS OF WEBER COUNTY, UTAH.

SIGNED THIS \_\_\_\_\_ DAY OF \_\_\_\_\_, 2016.  
\_\_\_\_\_  
CHAIRMAN, WEBER COUNTY COMMISSION

### WEBER COUNTY PLANNING COMMISSION APPROVAL

THIS IS TO CERTIFY THAT THIS SUBDIVISION WAS DULY APPROVED BY THE WEBER COUNTY PLANNING COMMISSION.

SIGNED THIS \_\_\_\_\_ DAY OF \_\_\_\_\_, 2016.  
\_\_\_\_\_  
CHAIRMAN, WEBER COUNTY PLANNING COMMISSION

### WEBER - MORGAN HEALTH DEPARTMENT

I do hereby certify that the soils, percolation rates, and site condition for this subdivision have been investigated by this office and are approved for on-site wastewater disposal systems.

This \_\_\_\_\_ day of \_\_\_\_\_, 2016  
\_\_\_\_\_  
Director Weber-Morgan Health Department

DEVELOPER: DYLAN MANNING 1021 N 4700 W OGDEN, UT 84404 801-648-8955	<div style="font-size: 2em; font-weight: bold;">S1</div> <div style="font-size: 3em; font-weight: bold;">1</div>	<b>COUNTY RECORDER</b> ENTRY NO. _____ FEE PAID _____ FILED FOR AND RECORDED _____ AT _____ IN BOOK _____ OF OFFICIAL _____ RECORDS, PAGE _____, RECORDED _____ FOR _____ COUNTY RECORDER _____ BY: _____
 <b>CIVIL - LAND PLANNING MUNICIPAL - LAND SURVEYING</b> 5150 SOUTH 375 EAST OGDEN, UT OFFICE: 801.476.0202 FAX: 801.476.0066		