
## JACQUELYN PARK LANE ROAD DEDICATION Jacquelyn Park Lane (2100 S)

PART OF THE NW 1/4 OF SECTION 29 TOWNSHIP 6 NORTH, RANGE 2 WEST, SALT LAKE BASE & MERIDIAN UNINCORPORATED WEBER COUNTY, UTAH - NOVEMBER 2017

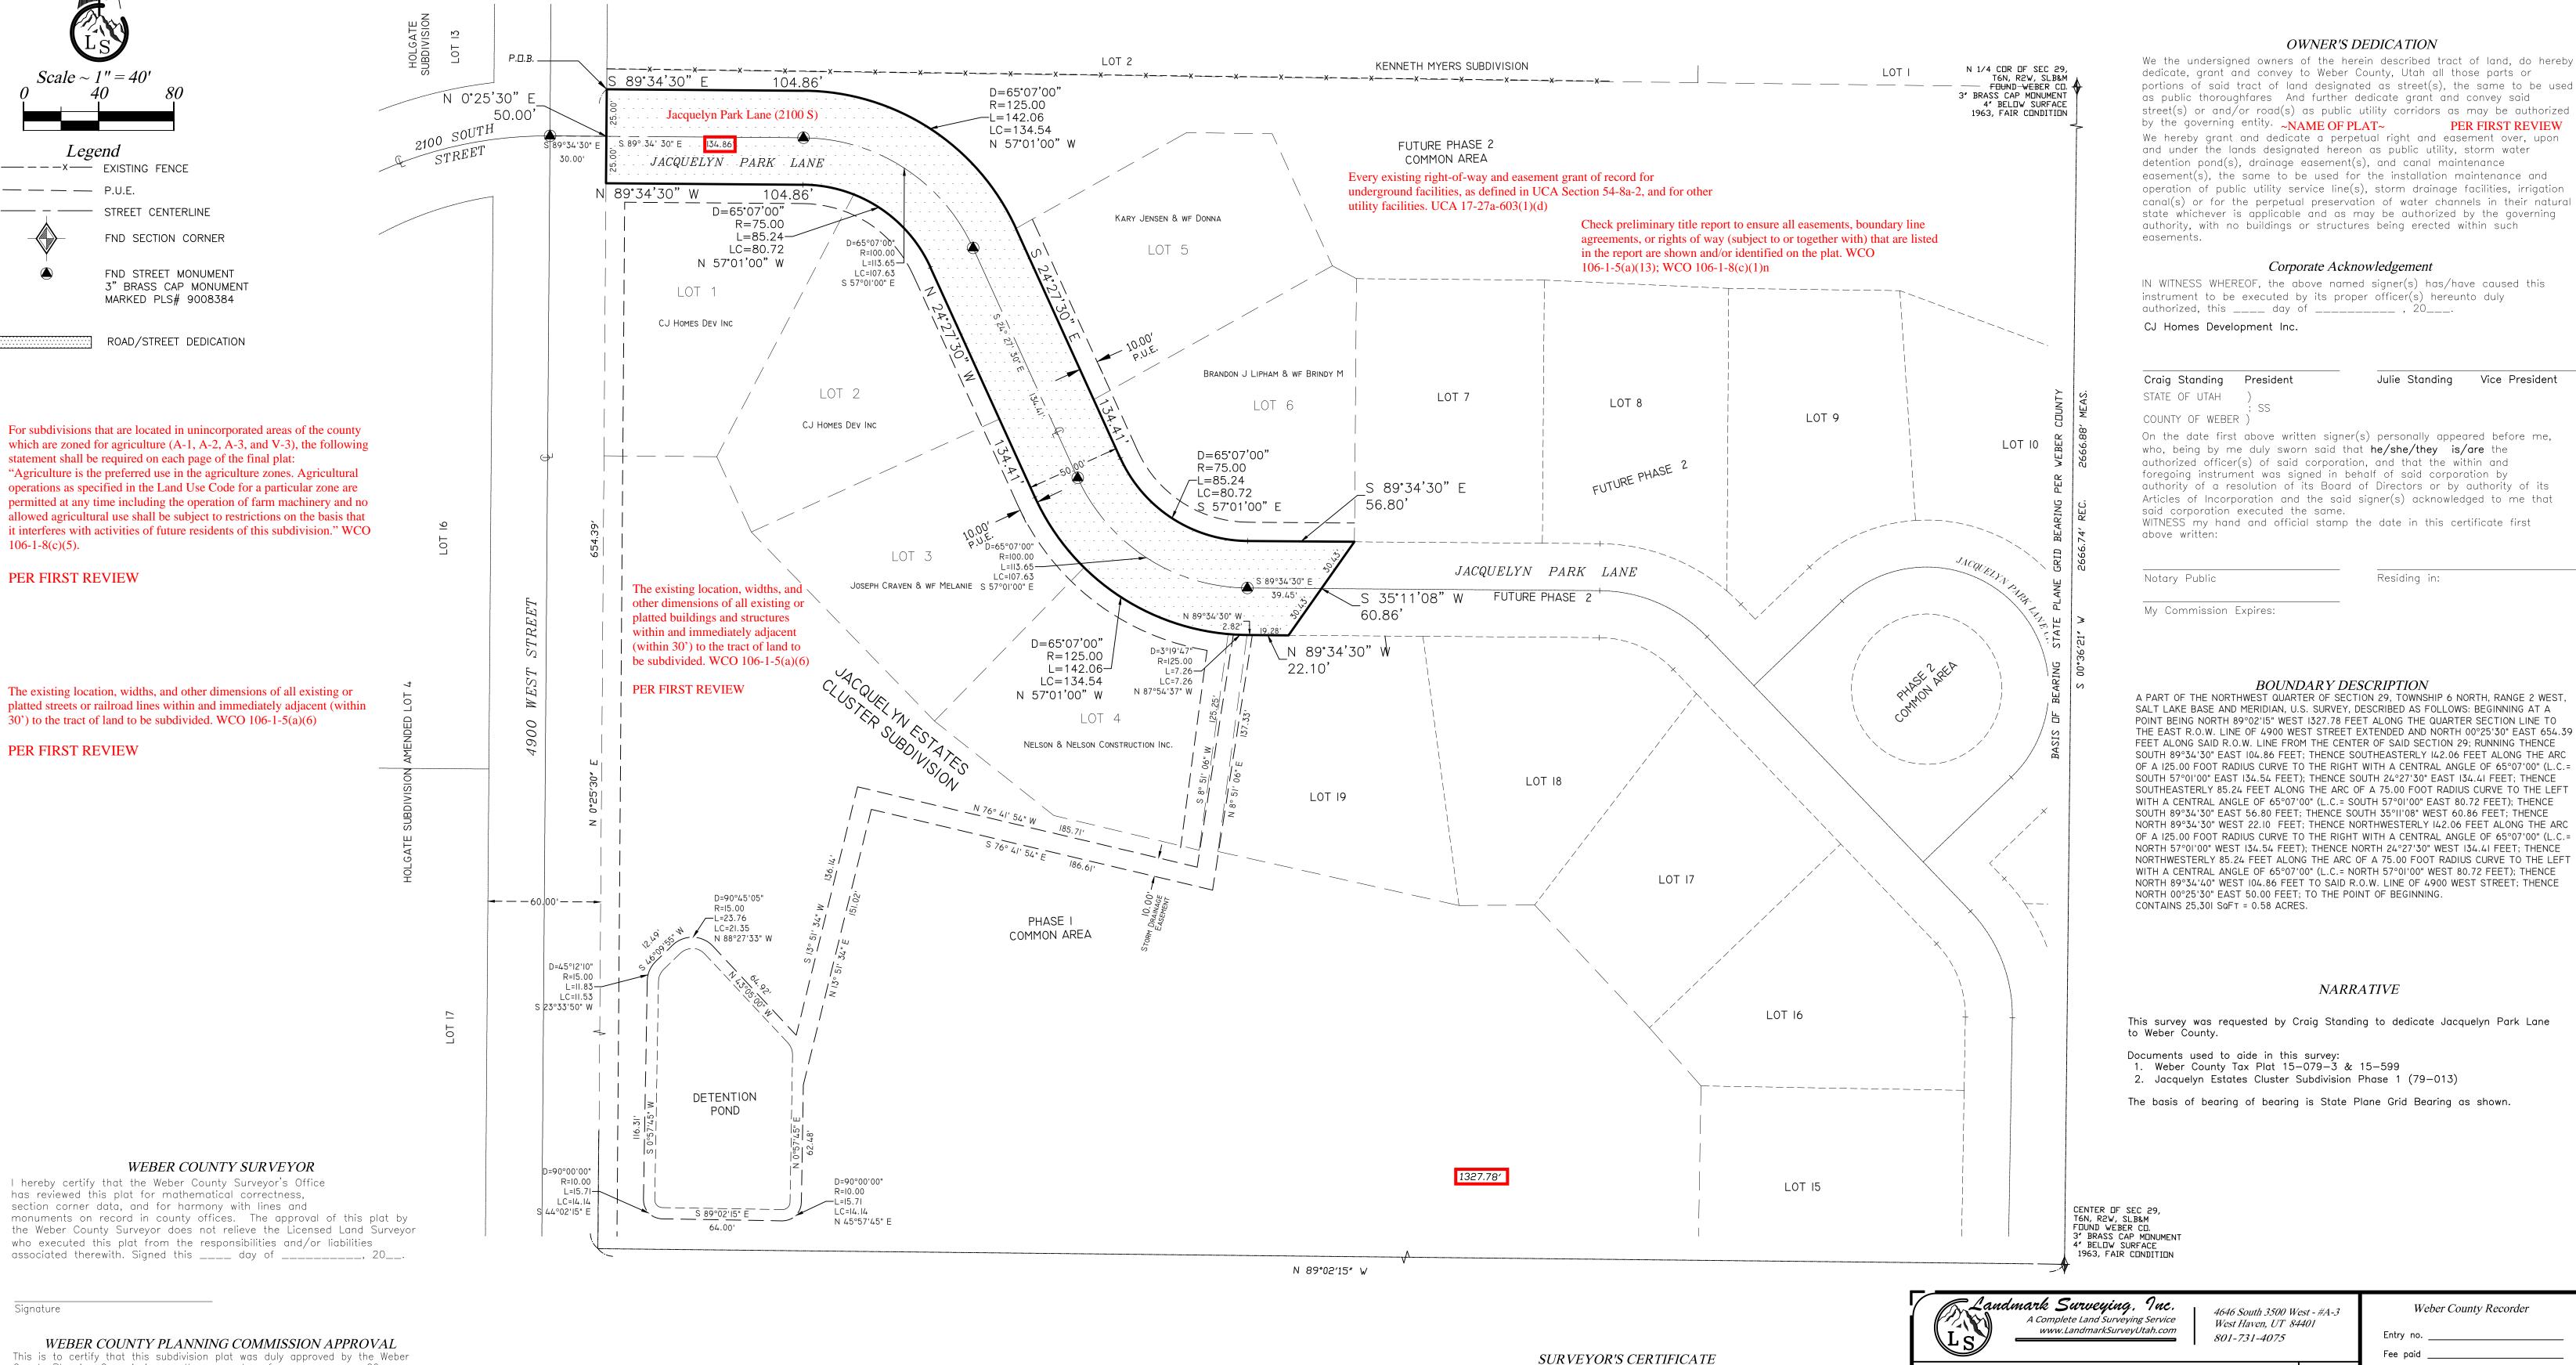

Chairman, Weber County Planning Commission

WEBER COUNTY ATTORNEY I have examined the financial guarantee and other documents associated with this subdivision plat and in my opinion they conform with the County Ordinance applicable thereto and now in force and effect. Signed this \_\_\_\_\_\_

County Planning Commission on the \_\_\_\_\_day of \_\_\_\_\_, 20\_\_\_.

Signature

WEBER COUNTY COMMISSION ACCEPTANCE This is to certify that this subdivision plat, the dedication of streets and other public ways and financial guarantee of public improvements associated with this subdivision thereon are hereby approved and accepted by the

Chairman, Weber County Commission Title: Weber County Clerk

Commissioners of Weber County, Utah this \_\_\_\_\_day of \_\_\_\_\_, 20 \_\_\_.

WEBER COUNTY ENGINEER

This Plat is the Intellectual Property of Landmark Surveying, 9nc., all legal rights are reserved.

I hereby certify that the required public improvement standards and drawings for this subdivision conform with County standards and the amount of the financial guarantee is sufficient for the installation of these improvements. Signed this \_\_\_\_ day of \_\_\_\_\_\_, 20 \_\_\_.

I, Tyler D. Knight, do hereby certify that I am a professional land surveyor in the State of Utah and hold license no. 9008384-2201 in accordance with Title 58, Chapter 22 known as the Professional Engineers and

Professional Land Surveyor's Licensing Act, have made a survey of the property(s) shown hereon in accordance with UCA 17-23-17, verifying measurements, and placing monuments as represented. That this plat was prepared from the field notes of this survey and from documents and records as noted hereon. I further certify that, to the best of my knowledge and belief, all lots meet the current requirements of the Land Use Ordinance of Weber

Landmark Surveying, Puc.  A Complete Land Surveying Service  www.LandmarkSurveyUtah.com  West Haven, UT 84401  801-731-4075  EVELOPER: CJ Homes Development Inc.  Standing PH: 801-540-4989  Ridgedale Dr., Ogden UT, 84403		Weber County Recorder  Entry no  Fee paid  Filed for record and recordedday of 2016.  at
ions	DRAWN BY: TK CHECKED BY: TK	By Deputy:
	DATE: FILE: 3010 road	