


EAGLE RIDGE CLUSTER SUBDIVISION PHASE 6


LOCATED IN THE SOUTHEAST QUARTER OF SECTION 21,
TOWNSHIP 7 NORTH, RANGE 1 EAST, SALT LAKE BASE AND MERIDIAN,
WEBER COUNTY, UTAH
MARCH 2017

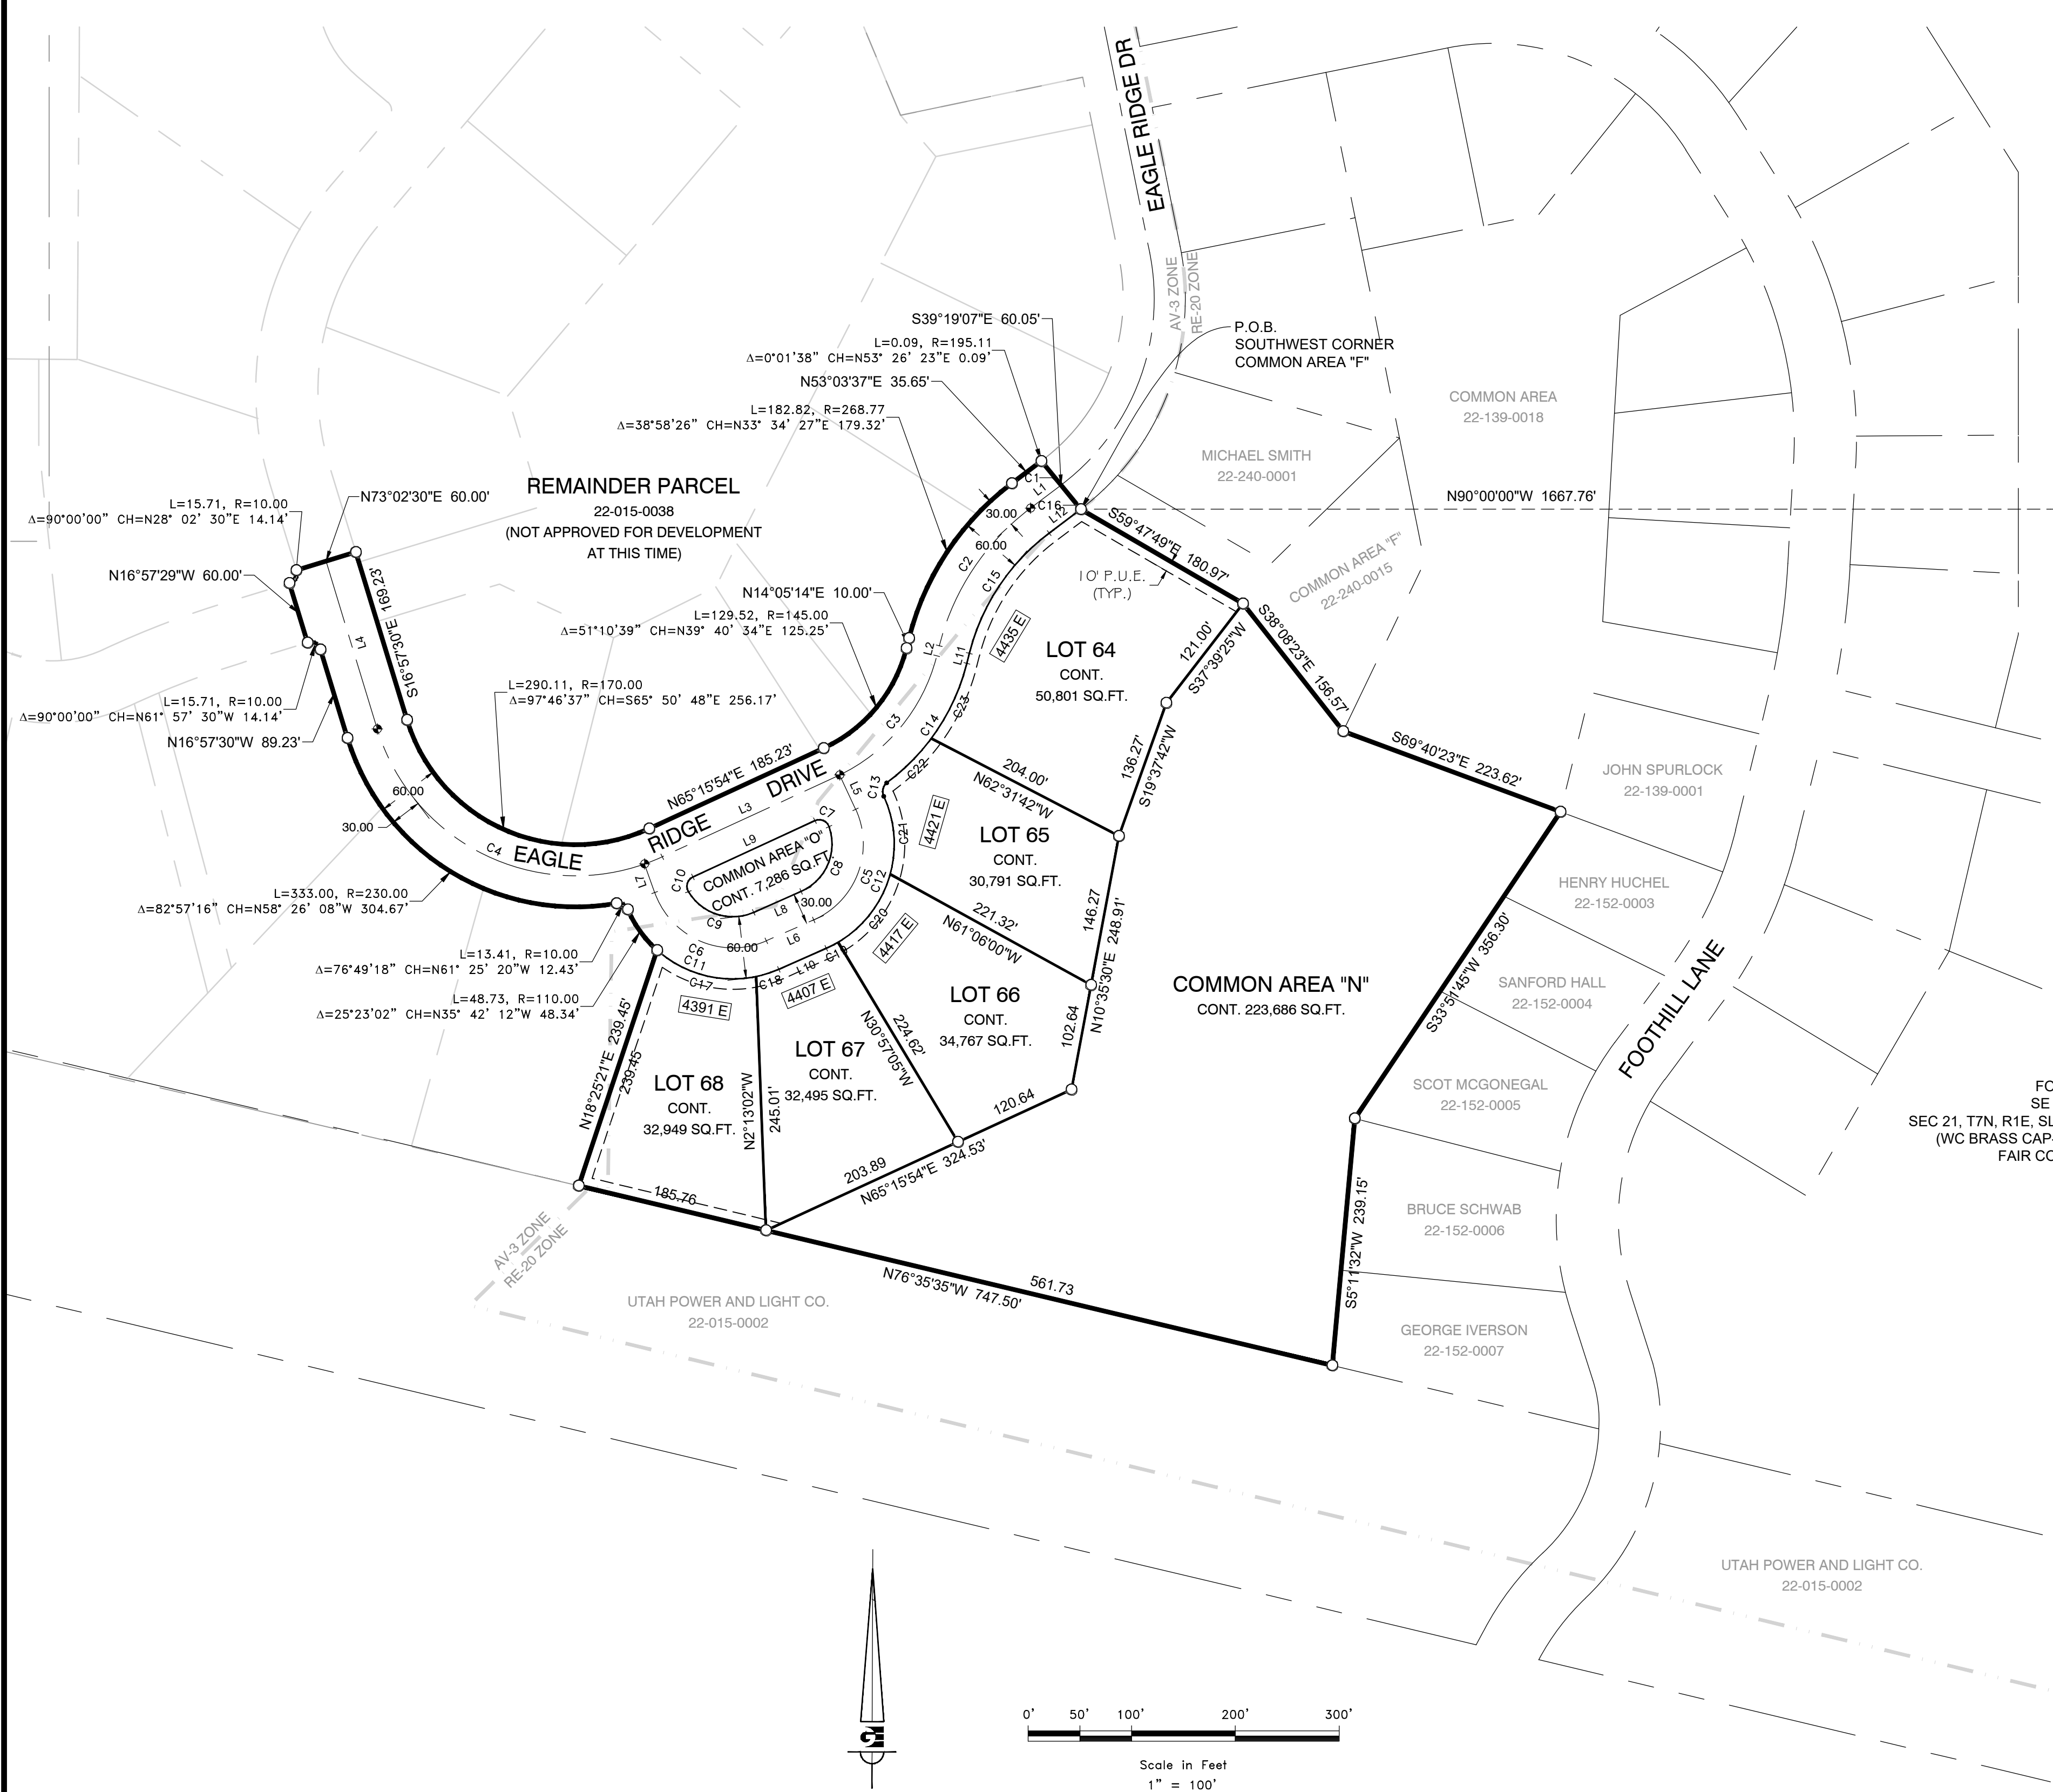

FOUND EAST QTR COR SEC 21, T7N, R1E, SLB&M (WC BRASS CAP-1981 FAIR COND.)

FOUND SE COR SEC 21, T7N, R1E, SLB&M (WC BRASS CAP-1981 FAIR COND.)

| | | |
|---|---|--------------------------------|
| EAGLE RIDGE CLUSTER SUBDIVISION PHASE 6 | | |
| TOTAL AREA | = | 496,111 SQ. FT. (11.389 ACRES) |
| COMMON AREA | = | 230,972 SQ. FT. (5.302 ACRES) |
| DEDICATED ROAD | = | 83,340 SQ. FT. (1.913 ACRES) |
| TOTAL LOT AREA | = | 181,799 SQ. FT. (4.174 ACRES) |
| | | 46.56% |
| | | 16.80% |
| | | 36.64% |

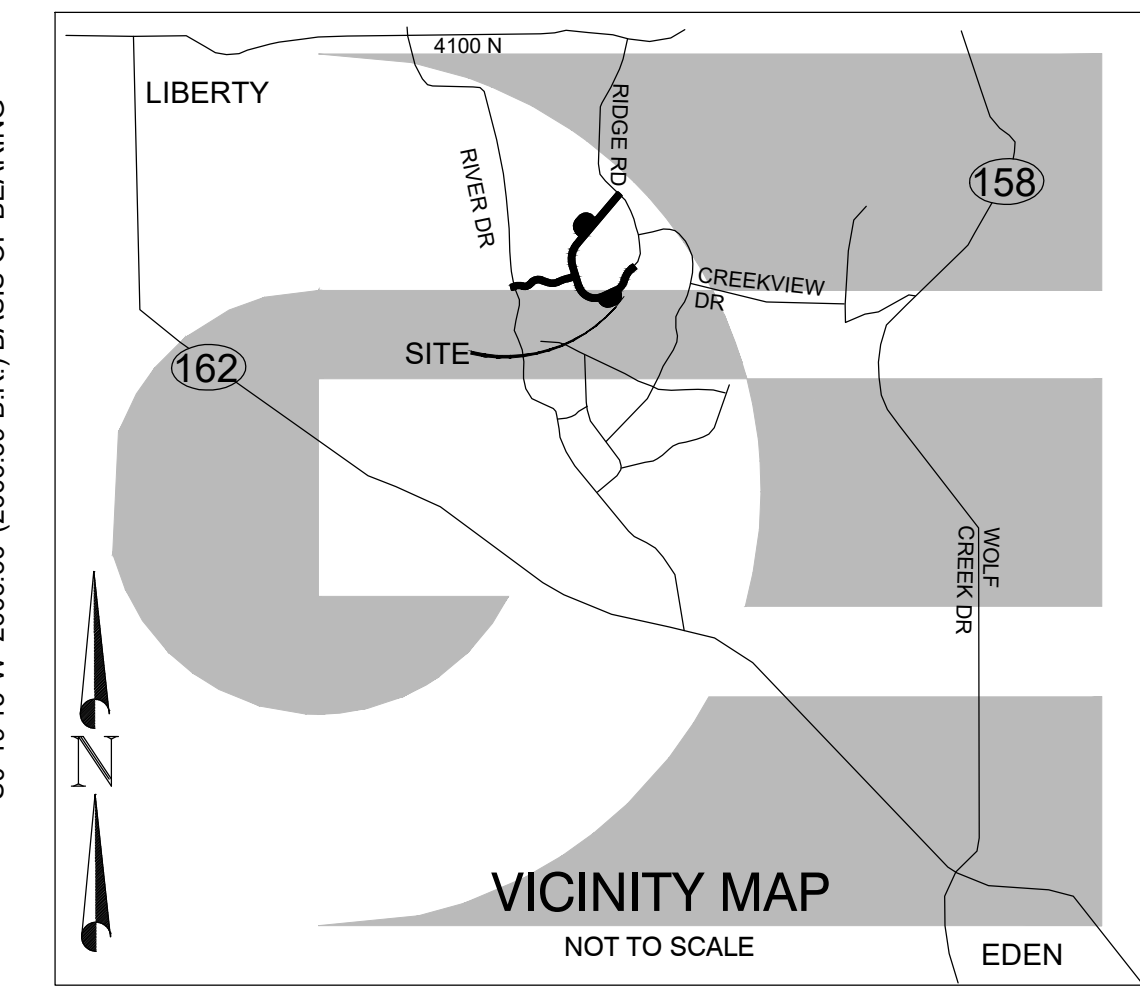

BOUNDARY DESCRIPTION

A PART OF THE SOUTHEAST QUARTER OF SECTION 21, TOWNSHIP 7 NORTH, RANGE 1 EAST, OF THE SALT LAKE BASE AND MERIDIAN. BEGINNING AT A POINT ON THE SOUTHERLY BOUNDARY LINE OF EAGLE RIDGE CLUSTER SUBDIVISION PHASE 3 BEING LOCATED SOUTH 00°19'15" WEST 1539.31 FEET ALONG THE EAST LINE OF SAID SOUTHEAST QUARTER AND NORTH 80°00'00" WEST 1667.76 FEET FROM THE EAST QUARTER CORNER OF SAID SECTION 21. RUNNING THENCE ALONG THE BOUNDARY OF SAID EAGLE RIDGE CLUSTER SUBDIVISION PHASE 3 AND THE BOUNDARY LINE OF THE EAGLE RIDGE CLUSTER SUBDIVISION PHASE 2 THE FOLLOWING FIVE (5) COURSES: (1) SOUTH 59°47'49" EAST 180.97 FEET; (2) SOUTH 38°08'23" EAST 156.57 FEET; (3) SOUTH 69°40'23" EAST 223.62 FEET; (4) SOUTH 33°51'45" WEST 356.30 FEET; (5) SOUTH 05°11'32" WEST 239.15 FEET; THENCE NORTH 76°35'35" WEST 747.50 FEET; THENCE NORTH 18°25'21" EAST 239.45 FEET; THENCE ALONG THE ARC OF A 110.00 FOOT RADIUS CURVE TO THE RIGHT 48.73 FEET, HAVING A CENTRAL ANGLE OF 25°23'02". CHORD BEARS NORTH 35°42'12" WEST 48.34 FEET; THENCE ALONG THE ARC OF A 10.00 FOOT RADIUS CURVE TO THE LEFT 13.41 FEET, HAVING A CENTRAL ANGLE OF 76°49'18". CHORD BEARS NORTH 61°25'20" WEST 12.43 FEET; THENCE ALONG THE ARC OF A 230.00 FOOT RADIUS CURVE TO THE RIGHT 333.00 FEET, HAVING A CENTRAL ANGLE OF 82°57'16". CHORD BEARS NORTH 58°26'08" WEST 304.67 FEET; THENCE NORTH 18°57'30" WEST 89.23 FEET; THENCE ALONG THE ARC OF A 10.00 FOOT RADIUS CURVE TO THE LEFT 15.71 FEET, HAVING A CENTRAL ANGLE OF 90°00'00". CHORD BEARS NORTH 61°57'30" WEST 14.14 FEET; THENCE NORTH 16°57'29" WEST 60.00 FEET; THENCE ALONG THE ARC OF A 10.00 FOOT RADIUS CURVE TO THE LEFT 15.71 FEET, HAVING A CENTRAL ANGLE OF 90°00'00". CHORD BEARS NORTH 28°02'30" EAST 14.14 FEET; THENCE NORTH 73°02'30" EAST 60.00 FEET; THENCE SOUTH 16°57'30" EAST 169.23 FEET; THENCE ALONG THE ARC OF A 170.00 FOOT RADIUS CURVE TO THE LEFT 290.11 FEET, HAVING A CENTRAL ANGLE OF 97°46'37". CHORD BEARS SOUTH 65°50'48" EAST 256.17 FEET; THENCE NORTH 65°15'54" EAST 185.23 FEET; THENCE ALONG THE ARC OF A 145.00 FOOT RADIUS CURVE TO THE LEFT 129.52 FEET, HAVING A CENTRAL ANGLE OF 51°10'39". CHORD BEARS NORTH 39°40'34" EAST 125.25 FEET; THENCE NORTH 14°05'14" EAST 10.00 FEET; THENCE ALONG THE ARC OF A 268.77 FOOT RADIUS CURVE TO THE RIGHT 182.82 FEET, HAVING A CENTRAL ANGLE OF 98°58'26". CHORD BEARS NORTH 33°34'27" EAST 179.32 FEET; THENCE NORTH 53°03'37" EAST 35.65 FEET; THENCE ALONG THE ARC OF A 195.11 FOOT RADIUS CURVE TO THE LEFT 0.09 FEET, HAVING A CENTRAL ANGLE OF 00°01'38". CHORD BEARS NORTH 53°26'23" EAST 0.09 FEET; THENCE SOUTH 39°19'07" EAST 60.05 FEET TO THE POINT OF BEGINNING. CONTAINING 496,111 SQUARE FEET OF 11.389 ACRES.

SURVEYOR'S CERTIFICATE

I, KLINT H. WHITNEY, DO HEREBY CERTIFY THAT I AM A LICENSED PROFESSIONAL LAND SURVEYOR IN THE STATE OF UTAH AND THAT I HOLD CERTIFICATE NO. 8227228 IN ACCORDANCE WITH TITLE 88, CHAPTER 22, OF THE PROFESSIONAL ENGINEERS AND LAND SURVEYORS ACT; I FURTHER CERTIFY THAT BY AUTHORITY OF THE OWNERS I HAVE COMPLETED A SURVEY OF THE PROPERTY AS SHOWN AND DESCRIBED ON THIS PLAN, AND HAVE SUBDIVIDED SAID PROPERTY INTO LOTS AND STREETS, TOGETHER WITH EASEMENTS, HEREAFTER TO BE KNOWN AS EAGLE RIDGE CLUSTER SUBDIVISION, PHASE 6 IN ACCORDANCE WITH SECTION 17-23-17 AND HAVE VERIFIED ALL MEASUREMENTS; THAT THE REFERENCE MONUMENTS SHOWN HEREON ARE LOCATED AS INDICATED AND ARE SUFFICIENT TO RETRACE OR REESTABLISH THIS SURVEY AND THAT ALL LOTS MEET THE LAND USE CODE REQUIREMENTS; AND THAT THE INFORMATION SHOWN HEREIN IS SUFFICIENT TO ACCURATELY ESTABLISH THE LATERAL BOUNDARIES OF THE HEREIN DESCRIBED TRACT OF REAL PROPERTY.

SIGNED THIS _____ DAY OF _____, 2017.

PROFESSIONAL LAND SURVEYOR
DATE
8227228
Klint H. Whitney

OWNER'S DEDICATION

I, THE UNDERSIGNED OWNER OF THE HEREON DESCRIBED TRACT OF LAND, HEREBY SET APART AND SUBDIVIDE THE SAME INTO LOTS, STREETS AND COMMON AREAS AS SHOWN ON THIS PLAN AND NAME SAID TRACT:

EAGLE RIDGE CLUSTER SUBDIVISION, PHASE 6

AND HEREBY DEDICATE, GRANT AND CONVEY TO WEBER COUNTY, UTAH ALL THOSE PARTS OR PORTIONS OF SAID TRACT OF LAND DESIGNATED AS STREETS, THE SAME TO BE USED AS PUBLIC THROUGHFARES FOREVER, AND ALSO GRANT AND DEDICATE A PERPETUAL EASEMENT OVER, UPON AND UNDER THE LANDS DESIGNATED ON THE PLAN AS PUBLIC UTILITY, THE SAME TO BE USED FOR THE INSTALLATION, MAINTENANCE AND OPERATION OF PUBLIC UTILITY SERVICE LINES, STORM DRAINAGE FACILITIES OR FOR THE PERPETUAL PRESERVATION OF WATER DRAINAGE CHANNELS IN THEIR NATURAL STATE WHICHEVER IS APPLICABLE AS MAY BE AUTHORIZED BY WEBER COUNTY, UTAH, WITH NO BUILDINGS OR STRUCTURES BEING ERRECTED WITHIN SUCH EASEMENTS, AND HEREBY GRANT AND CONVEY TO THE SUBDIVISION LOT (UNIT) OWNERS ASSOCIATION, ALL THOSE PARTS OR PORTIONS OF SAID TRACT OF LAND DESIGNATED AS COMMON AREAS TO BE USED FOR RECREATIONAL AND OPEN SPACE PURPOSES FOR THE BENEFIT OF EACH LOT (UNIT) OWNERS ASSOCIATION MEMBER IN COMMON WITH ALL OTHERS IN THE SUBDIVISION AND GRANT AND DEDICATE, TO WEBER COUNTY A PERPETUAL OPEN SPACE RIGHT AND EASEMENT ON AND OVER THE COMMON AREAS TO GUARANTEE TO WEBER COUNTY THAT THE COMMON AREAS REMAIN OPEN AND UNDEVELOPED EXCEPT FOR APPROVED RECREATIONAL, PARKING AND OPEN SPACE PURPOSES.

SIGNED THIS ___ DAY OF _____, 2017.

BY: _____

ACKNOWLEDGEMENT

STATE OF UTAH)
COUNTY OF WEBER)

On this _____ day of _____, 2017, personally appeared before me _____ whose identity is personally known to me (or proven on the basis of satisfactory evidence) and who by me duly sworn/affirmed, did say that he/she is the _____ of _____, and that said document was signed by him/her in behalf of said *Corporation by Authority of its Bylaws, or (Resolution of its Board of Directors), and said _____ acknowledged to me that said *Corporation executed the same.

STAMP

NOTARY PUBLIC

NARRATIVE

THE PURPOSE OF THIS SURVEY WAS TO CREATE A FIVE LOT SUBDIVISION ON THE PROPERTY AS SHOWN AND DESCRIBED HEREON. THE SURVEY WAS ORDERED BY ORLUFF OPHEIKENS. THE CONTROL USED TO ESTABLISH THE BOUNDARY WAS THE EXISTING WEBER COUNTY SURVEY MONUMENTATION AS SHOWN AND DESCRIBED HEREON. THE BASIS OF BEARING IS THE EAST LINE OF THE NORTHEAST QUARTER OF SECTION 21, TOWNSHIP 7 NORTH, RANGE 1 EAST, OF THE SALT LAKE BASE AND MERIDIAN WHICH BEARS SOUTH 00°19'15" WEST WEBER COUNTY, UTAH NORTH, NAD 83 STATE PLANE GRID BEARING.

LEGEND

- ◆ WEBER COUNTY MONUMENT AS NOTED
- SET 24" REBAR AND CAP MARKED GARDNER ENGINEERING
- ◆ CENTERLINE MONUMENT (TO BE SET)
- SUBDIVISION BOUNDARY
- LOT LINE
- ADJACENT PARCEL
- SECTION LINE
- EXISTING FENCE
- EASEMENT
- SECTION TIE LINE
- ZONING LINE

NOTES

- ZONE RE-20/AV-3 CURRENT YARD SETBACKS: FRONT 30', SIDE 10', SIDE FACING STREET 20', REAR 30'.
- SUBJECT PROPERTY FALLS WITHIN FEMA FLOOD ZONE "X" - AREAS DETERMINED TO BE OUTSIDE THE 0.2% ANNUAL CHANCE FLOODPLAIN. PER FEMA MAP NO. 49057C0229F WITH AN EFFECTIVE DATE OF JUNE 2, 2015.
- BOUNDARY AND LOT CORNERS ARE SET AS REQUIRED BY STATE CODE AND COUNTY ORDINANCE. FRONT LOT CORNERS TO BE SET WITH NAIL AND WASHER IN CURB AT LOT LINE EXTENSION.
- LOT SIZE, ZONING AND SETBACK REQUIREMENTS ARE DETERMINED BY THE DEVELOPMENT AGREEMENT WITH WEBER COUNTY.

AGRICULTURAL NOTE:
AGRICULTURE IS THE PREFERRED USE IN THE AGRICULTURE ZONES. AGRICULTURE OPERATIONS AS SPECIFIED IN THE ZONING ORDINANCE FOR A PARTICULAR ZONE ARE PERMITTED AT ANY TIME INCLUDING THE OPERATION OF FARM MACHINERY AND NO ALLOWED AGRICULTURE USE SHALL BE SUBJECT TO RESTRICTION ON THAT IT INTERFERES WITH ACTIVITIES OF FUTURE RESIDENTS OF THIS SUBDIVISION.

I do hereby certify that the soils, percolation rates, and site condition for this subdivision have been investigated by this office and are approved for on-site wastewater disposal systems.

This ___ day of _____, 2017

Director, Weber-Morgan Health Department

WEBER COUNTY SURVEYOR

I HEREBY CERTIFY THAT THE WEBER COUNTY SURVEYOR'S OFFICE HAS REVIEWED THIS PLAN FOR MATHEMATICAL CORRECTNESS, SECTION CORNER DATA, AND FOR HARMONY WITH LINES AND MONUMENTS ON RECORD IN COUNTY OFFICES. THE APPROVAL OF THIS PLAN BY THE WEBER COUNTY SURVEYOR DOES NOT RELIEVE THE LICENSED LAND SURVEYOR WHO EXECUTED THIS PLAN FROM THE RESPONSIBILITIES AND/OR LIABILITIES ASSOCIATED THEREWITH.

SIGNED THIS ___ DAY OF _____, 2017.

COUNTY SURVEYOR

WEBER COUNTY ATTORNEY

I HAVE EXAMINED THE FINANCIAL GUARANTEE AND OTHER DOCUMENTS ASSOCIATED WITH THIS SUBDIVISION PLAN AND IN MY OPINION THEY CONFORM WITH THE COUNTY ORDINANCE APPLICABLE THERETO AND NOW IN FORCE AND EFFECT.

SIGNED THIS ___ DAY OF _____, 2017.

COUNTY ATTORNEY

WEBER COUNTY ENGINEER

I HEREBY CERTIFY THAT THE REQUIRED PUBLIC IMPROVEMENT STANDARDS AND DRAWINGS FOR THIS SUBDIVISION CONFORM WITH COUNTY STANDARDS AND THE AMOUNT OF THE FINANCIAL GUARANTEE IS SUFFICIENT FOR THE INSTALLATION OF THESE IMPROVEMENTS.

SIGNED THIS ___ DAY OF _____, 2017.

COUNTY ENGINEER

WEBER COUNTY COMMISSION ACCEPTANCE

THIS IS TO CERTIFY THAT THIS SUBDIVISION PLAN, THE DEDICATION OF STREETS AND OTHER PUBLIC WAYS AND FINANCIAL GUARANTEE OF PUBLIC IMPROVEMENTS ASSOCIATED WITH THIS SUBDIVISION THEREON ARE HEREBY APPROVED AND ACCEPTED BY THE COMMISSIONERS OF WEBER COUNTY, UTAH.

SIGNED THIS ___ DAY OF _____, 2017.

CHAIRMAN, WEBER COUNTY COMMISSION

NAME/TITLE

WEBER COUNTY PLANNING COMMISSION APPROVAL



THIS IS TO CERTIFY THAT THIS SUBDIVISION WAS DULY APPROVED BY THE WEBER COUNTY PLANNING COMMISSION.

SIGNED THIS ___ DAY OF _____, 2017.

CHAIRMAN, WEBER COUNTY PLANNING COMMISSION

R:\0101 - R&O CONSTRUCTION\0101 - EAGLE RIDGE\PHASE 6 2017 SURVEY\DWG\EAGLE RIDGE PH 6 1 LOT\2.DWG

EAGLE RIDGE CLUSTER SUBDIVISION PHASE 6
 LOCATED IN THE SOUTHEAST QUARTER OF SECTION 21,
 TOWNSHIP 7 NORTH, RANGE 1 EAST, SALT LAKE BASE AND MERIDIAN,
 WEBER COUNTY, UTAH
 FEBRUARY 2017

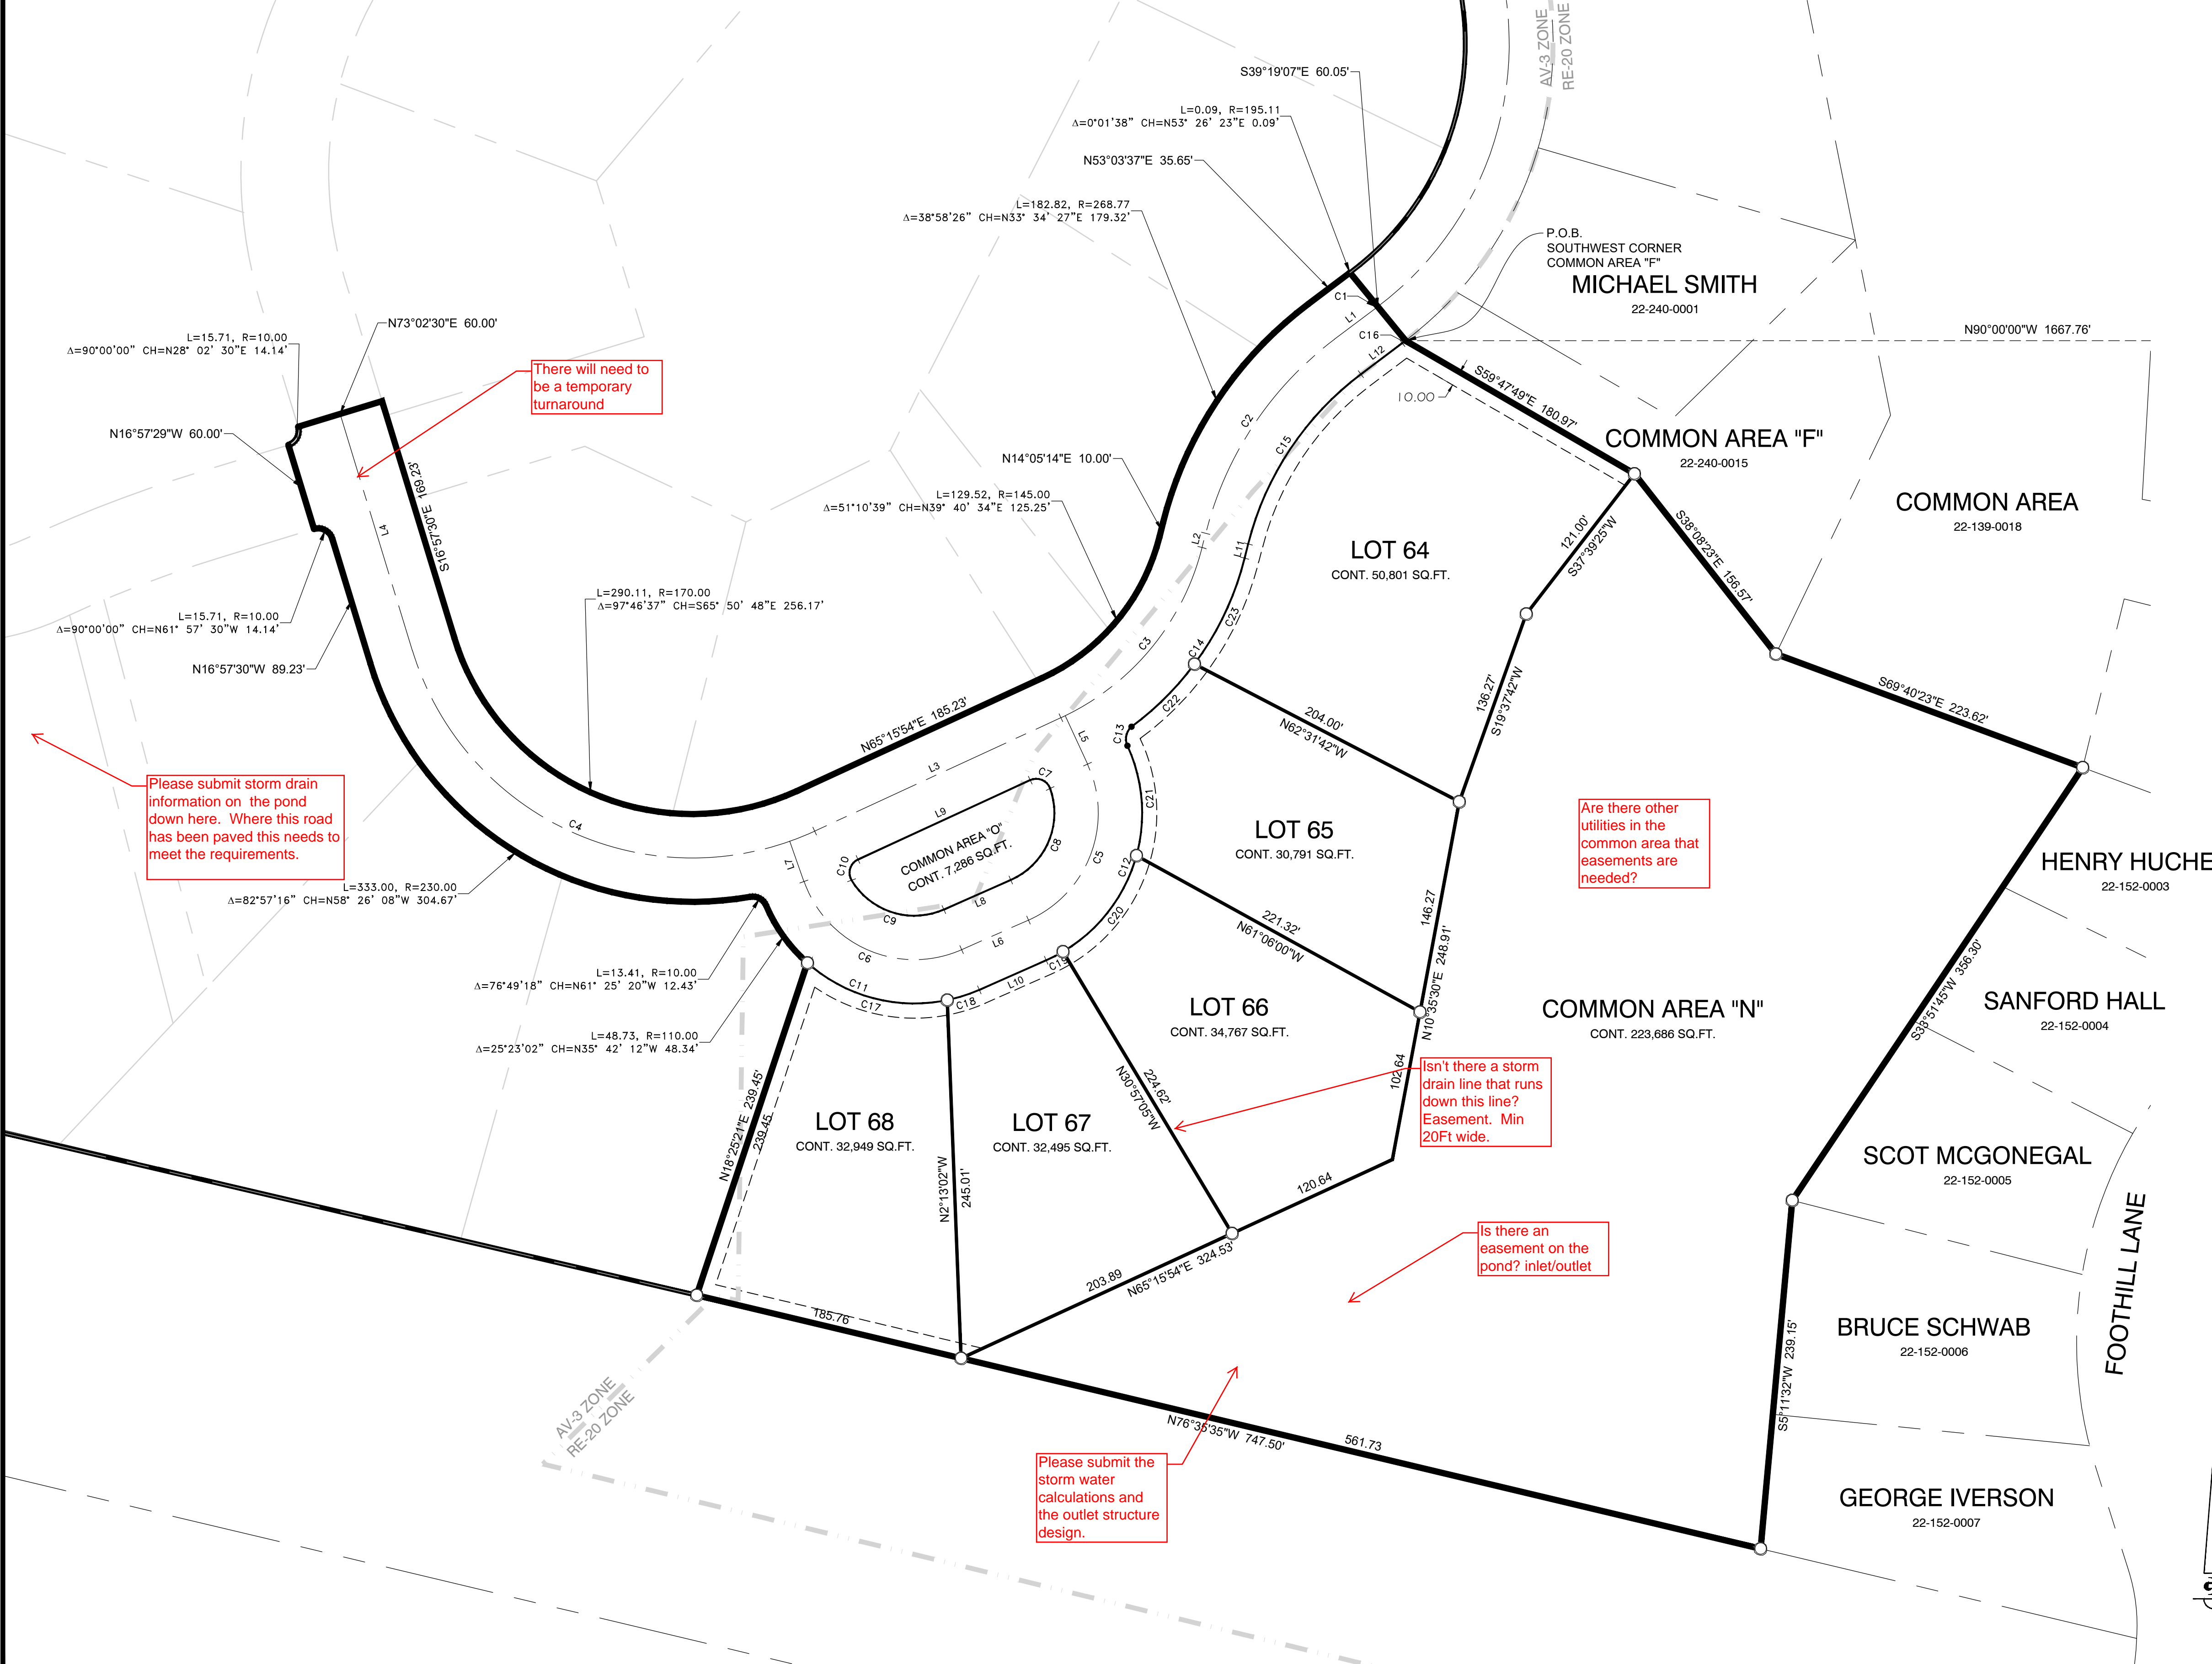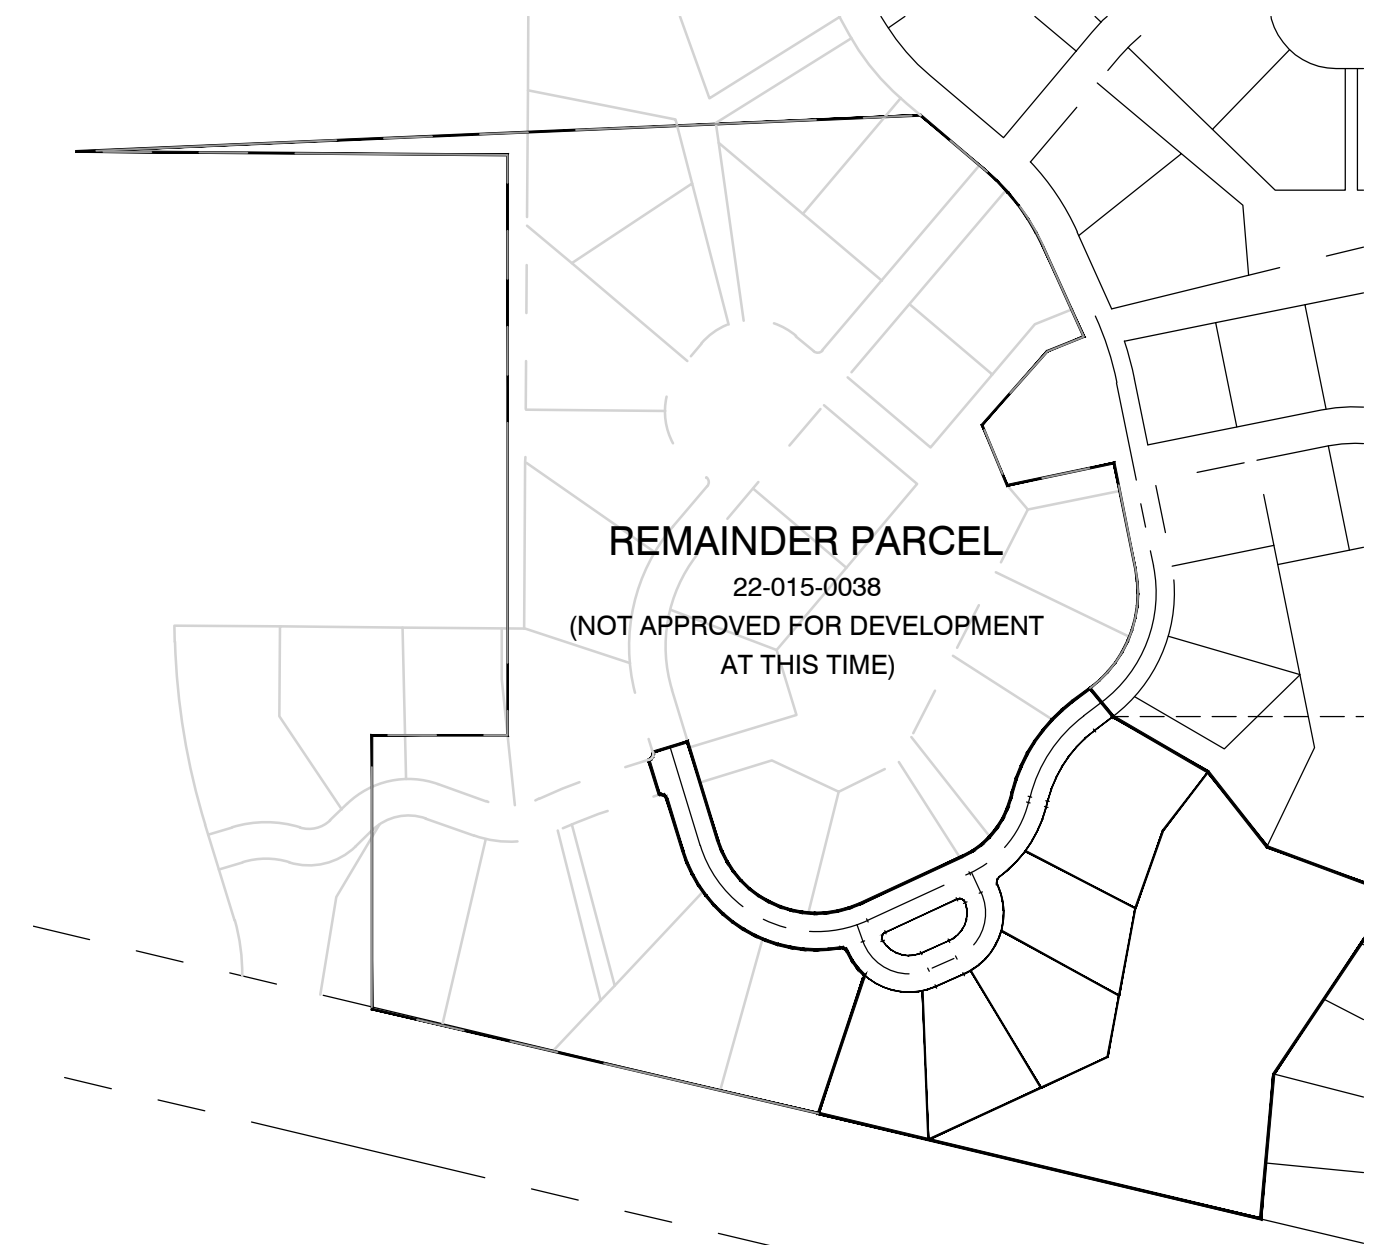

There will need to be a temporary turnaround

Please submit storm drain information on the pond down here. Where this road has been paved this needs to meet the requirements.


Are there other utilities in the common area that easements are needed?

Isn't there a storm drain line that runs down this line? Easement. Min 20Ft wide.

Is there an easement on the pond? inlet/outlet

Please submit the storm water calculations and the outlet structure design.

| CURVE TABLE | | | | | | LINE TABLE | | |
|-------------|--------|--------|-----------|---------------|--------------|------------|--------|---------------|
| CURVE # | LENGTH | RADIUS | DELTA | CHORD BEARING | CHORD LENGTH | LINE # | LENGTH | BEARING |
| C1 | 1.44 | 225.11 | 0°21'57" | S53° 14' 35"W | 1.44 | L1 | 35.55 | S53° 03' 37"W |
| C2 | 162.42 | 238.78 | 38°58'19" | S33° 34' 27"W | 159.30 | L2 | 10.00 | S14° 05' 14"W |
| C3 | 156.31 | 175.00 | 51°10'39" | S39° 40' 34"W | 151.17 | L3 | 185.23 | S65° 15' 54"W |
| C4 | 341.31 | 200.00 | 97°46'37" | N65° 50' 48"W | 301.37 | L4 | 169.23 | N16° 57' 30"W |
| C5 | 126.95 | 80.00 | 90°55'15" | S20° 43' 31"W | 114.04 | L5 | 36.47 | S24° 44' 06"E |
| C6 | 131.76 | 80.00 | 94°21'48" | N66° 37' 57"W | 117.36 | L6 | 50.00 | S66° 11' 09"W |
| C7 | 16.60 | 10.00 | 95°06'40" | S67° 10' 46"E | 14.76 | L7 | 29.24 | N19° 27' 03"W |
| C8 | 74.88 | 50.00 | 85°48'35" | S23° 16' 52"W | 68.08 | L8 | 50.00 | S66° 11' 09"W |
| C9 | 72.27 | 50.00 | 82°48'39" | N72° 24' 31"W | 66.14 | L9 | 129.60 | N65° 15' 54"E |
| C10 | 16.80 | 10.00 | 96°16'05" | N17° 07' 51"E | 14.89 | L10 | 50.00 | N66° 11' 09"E |
| C11 | 174.34 | 110.01 | 90°48'07" | S68° 24' 47"E | 156.66 | L11 | 10.00 | N14° 05' 14"E |
| C12 | 174.56 | 110.00 | 90°55'15" | N20° 43' 31"E | 156.81 | L12 | 35.46 | N53° 03' 37"E |
| C13 | 14.27 | 11.08 | 73°46'52" | N12° 09' 20"E | 13.30 | | | |
| C14 | 141.53 | 205.00 | 39°33'20" | N33° 51' 55"E | 138.73 | | | |
| C15 | 142.01 | 208.77 | 38°58'26" | N33° 34' 27"E | 139.29 | | | |
| C16 | 2.78 | 255.11 | 0°37'25" | N53° 05' 31"E | 2.78 | | | |
| C17 | 102.55 | 110.01 | 53°24'34" | S75° 05' 51"E | 98.87 | | | |
| C18 | 23.06 | 110.01 | 12°00'45" | N72° 11' 31"E | 23.02 | | | |
| C19 | 12.91 | 110.00 | 6°43'19" | N62° 49' 30"E | 12.90 | | | |
| C20 | 84.76 | 110.00 | 44°08'57" | N37° 23' 21"E | 82.68 | | | |
| C21 | 76.89 | 110.00 | 40°02'59" | N4° 42' 37"W | 75.33 | | | |
| C22 | 60.95 | 205.00 | 17°02'05" | N45° 07' 32"E | 60.72 | | | |
| C23 | 80.58 | 205.00 | 22°31'15" | N25° 20' 52"E | 80.06 | | | |

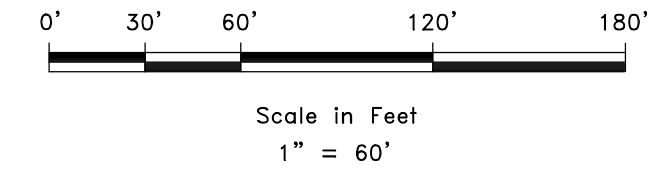

| | | |
|---|-----------------------|--|
| DEVELOPER: ORLUFF OPHEIKENS 933 WALL AVENUE, OGDEN, UT 84404 801-621-1839 | S2 2 | COUNTY RECORDER ENTRY NO. _____ FEE PAID _____ FILED FOR AND RECORDED _____ AT _____ IN BOOK _____ OF OFFICIAL _____ RECORDS, PAGE _____ RECORDED _____ FOR _____ COUNTY RECORDER _____ BY: _____ |
| | | |

R:\0101 - REC CONSTRUCTION\001-07 (EAGLE RIDGE)\PHASE 6 2017\SURVEY\DWG\EAGLE RIDGE PH 6 4 LOT2.DWG