



Fenster Farm Subdivision
Phase-1
Storm Water Pollution Prevention Plan Exhibit

WARREN, WEBER COUNTY, UTAH
MARCH, 2011

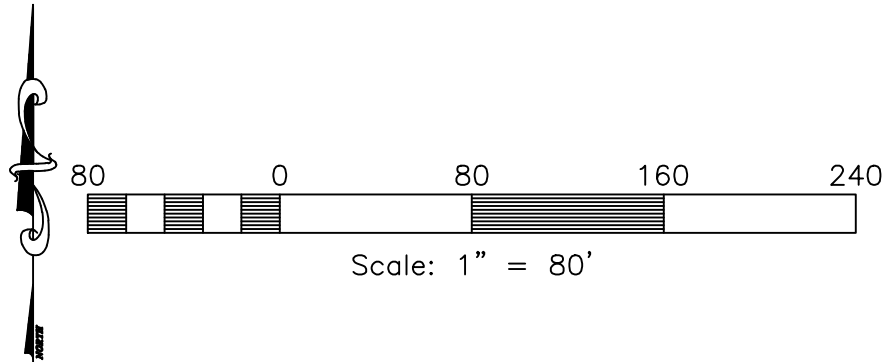

Vicinity Map
NOT TO SCALE

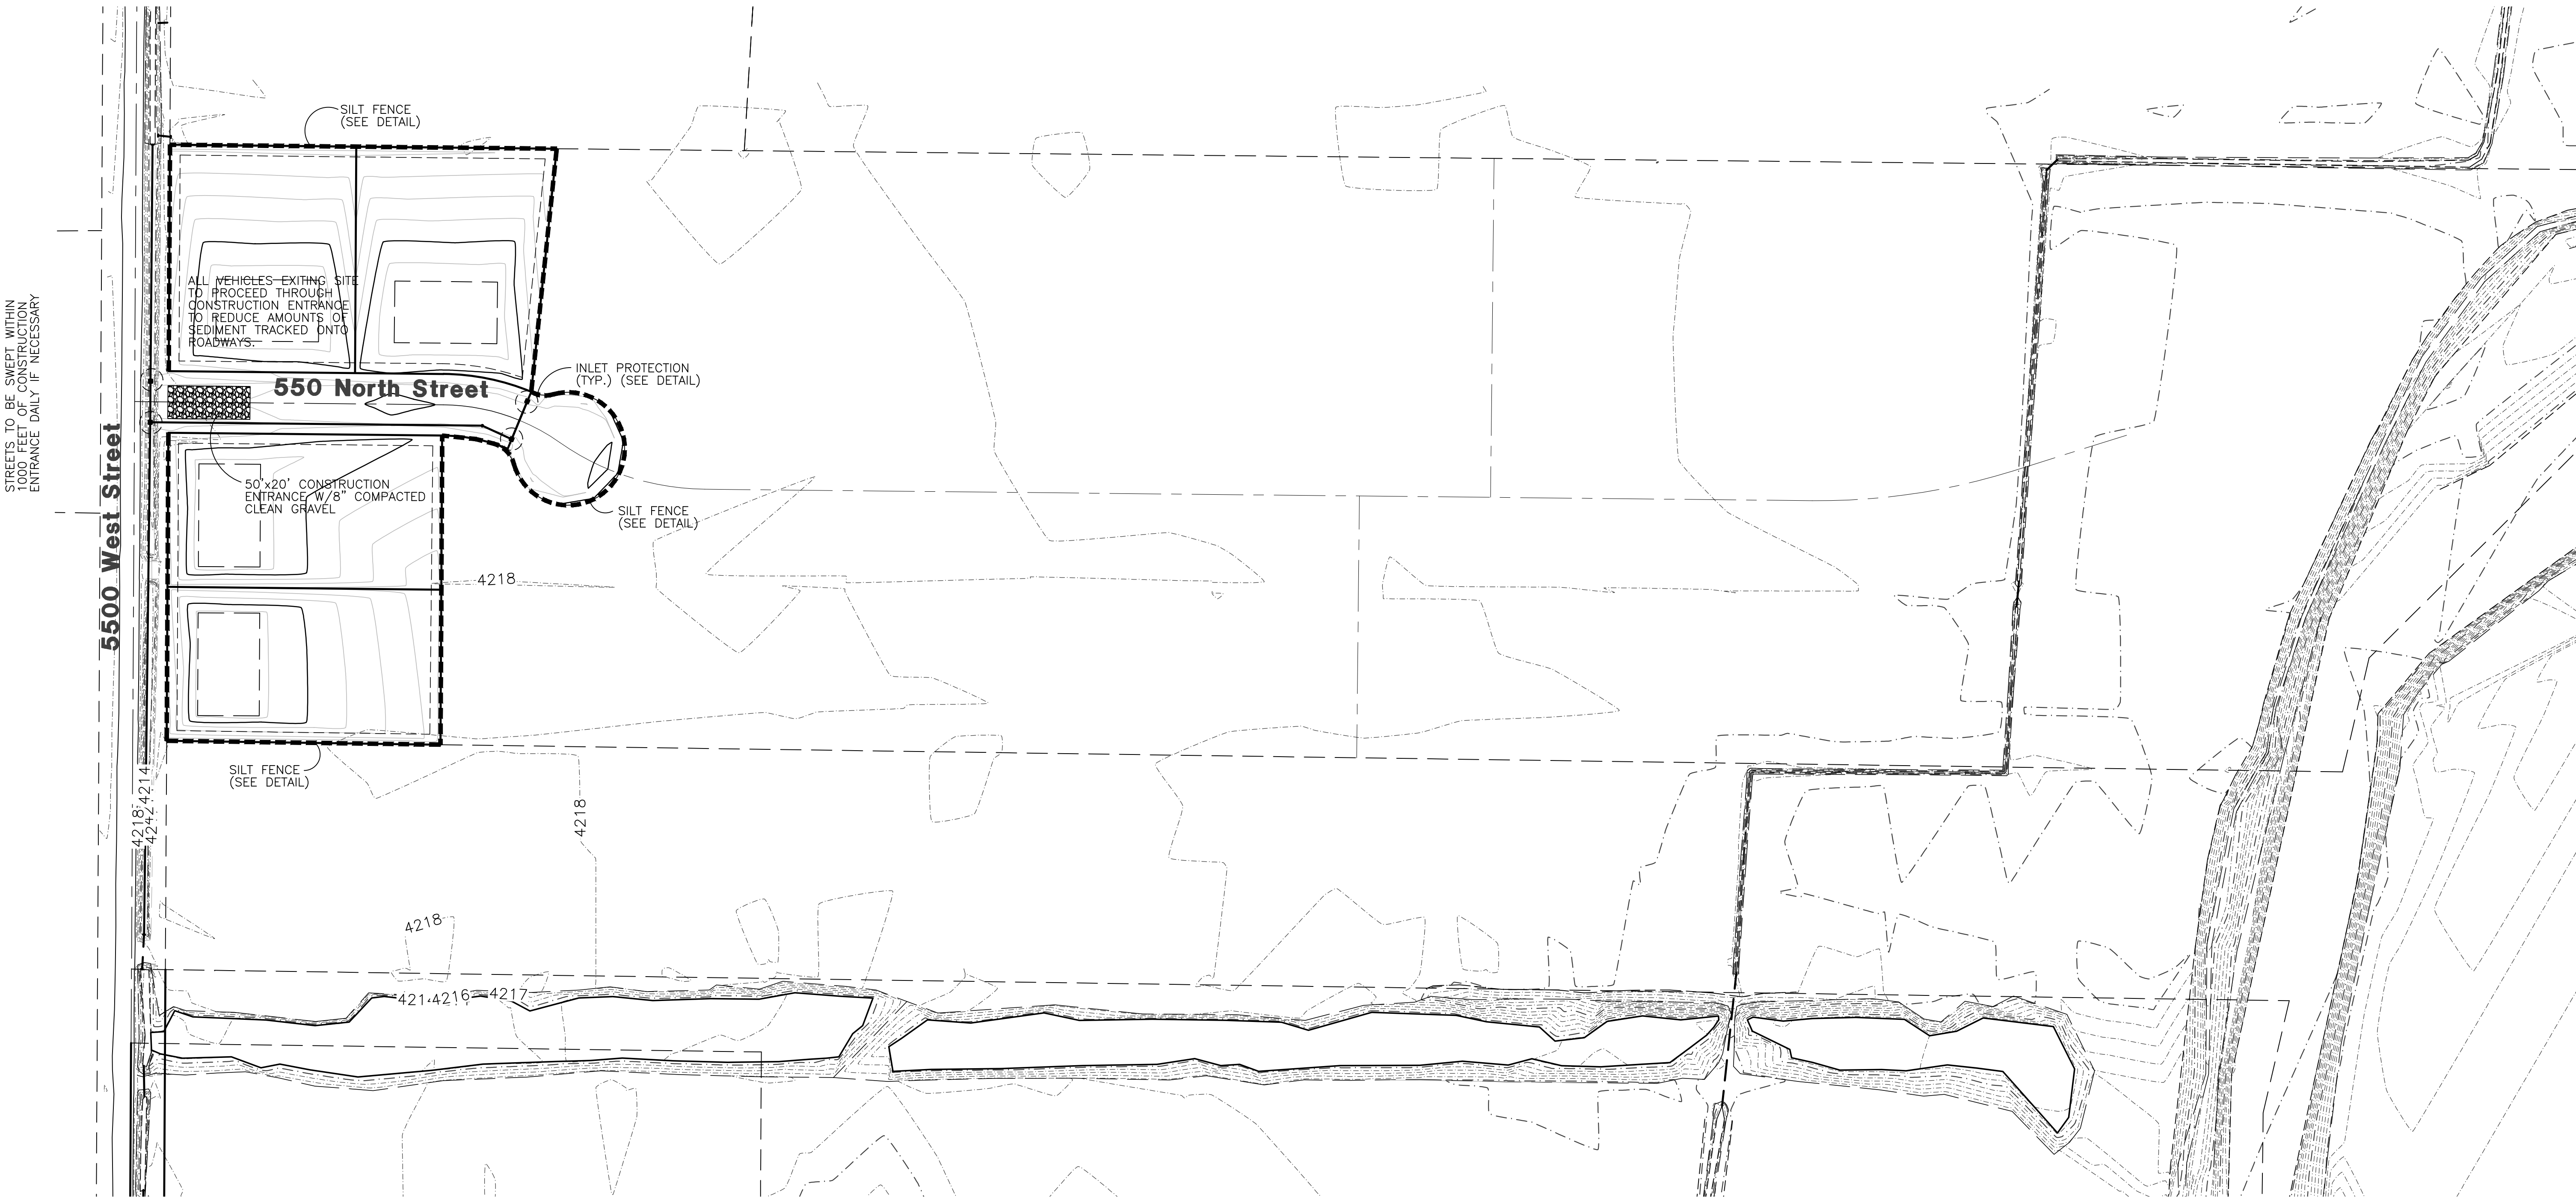

Construction Activity Schedule	
- PROJECT LOCATION.....	WARREN, WEBER COUNTY, UTAH
- PROJECT BEGINNING DATE.....	MARCH 2011
- BMP'S DEPLOYMENT DATE.....	MARCH 2011
- STORM WATER MANAGEMENT CONTACT / INSPECTOR.....	ALLAN KARRAS (801) 564-0909
- SPECIFIC CONSTRUCTION SCHEDULE INCLUDING BMP CONSTRUCTION SCHEDULE TO BE INCLUDED WITH SWPPP BY OWNER/DEVELOPER	

Reeve & Associates, Inc.
4155 S. HARRISON BLVD. SUITE 310, OGDEN, UTAH 84403
TEL: (801) 621-3100 FAX: (801) 621-3666 www.reeve-assoc.com
LAND PLANNERS • CIVIL ENGINEERS • LAND SURVEYORS
TRAFFIC ENGINEERS • STRUCTURAL ENGINEERS • LANDSCAPE ARCHITECTS

RA

REVISIONS	DATE	DESCRIPTION
4-14-11	RH	County Comments
6-15-11	RH	County Comments
9-29-11	RH	County Comments
6-29-12	RH	County Comments
8-01-12	RH	County Comments
9-24-12	RH	County Comments
2-28-13	RH	County Comments

Fenster Farm Subdivision
Phase-1
WARREN, WEBER COUNTY, UTAH

Storm Water Pollution
Prevention Plan Exhibit



Project Info.	
Engineer:	J. NATE REEVE, P.E.
Drafter:	R. HANSEN
Begin Date:	MARCH 16, 2011
Name:	FENSTER FARM SUBDIVISION PHASE-1
Number:	1714-26

Sheet	7
6	Sheets