
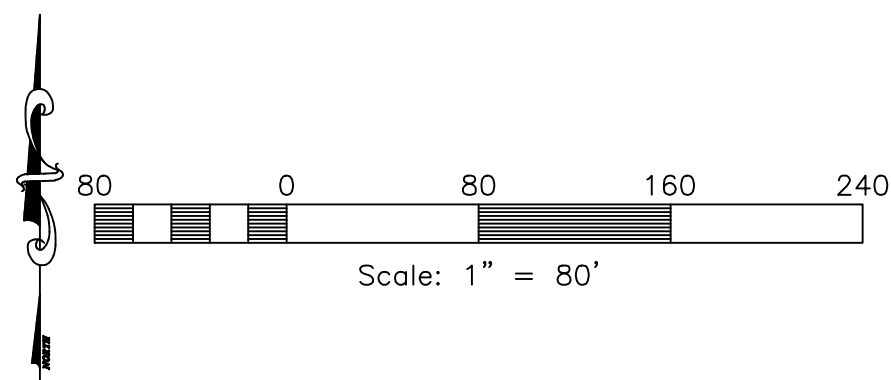


Proposed Irrigation Ditch

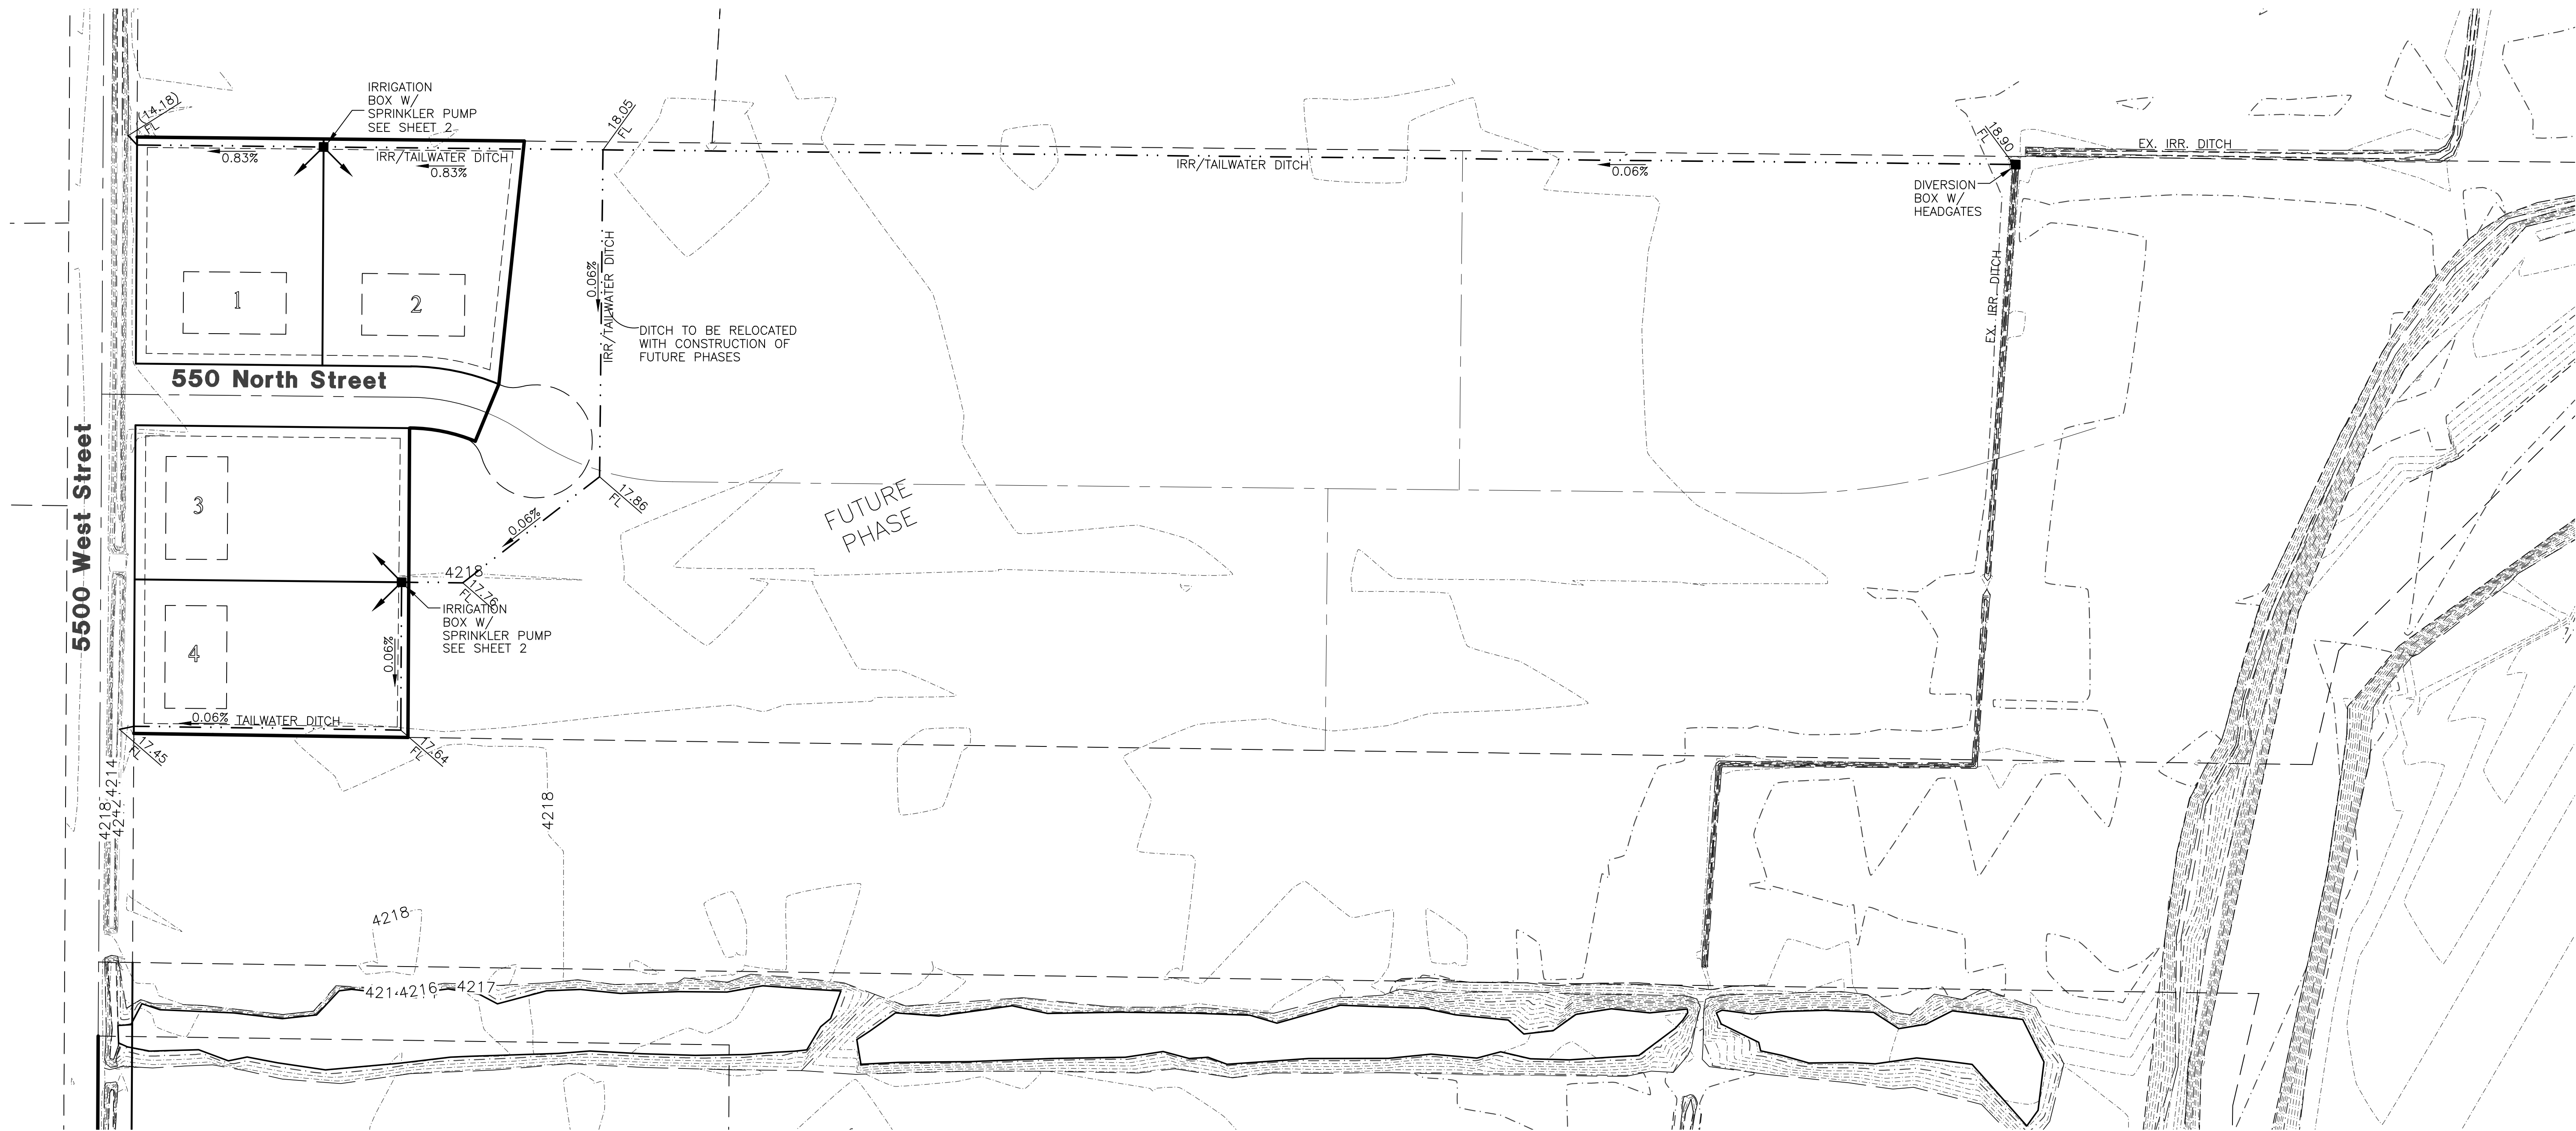

DATE	DESCRIPTION
4-14-11	RH County Comments
6-15-11	RH County Comments
9-29-11	RH County Comments
6-29-12	RH County Comments
8-01-12	RH County Comments
9-24-12	RH County Comments
2-28-13	RH County Comments

Fenster Farm Subdivision
Phase-1

WARREN, WEBER COUNTY, UTAH

Irrigation Plan



Project Info.

Engineer:
J. NATE REEVE, P.E.
Drafter:
R. HANSEN
Begin Date:
MARCH 16, 2011
Name:
FENSTER FARM
SUBDIVISION
PHASE-1
Number: 1714-26

Sheet	7
5	Sheets