
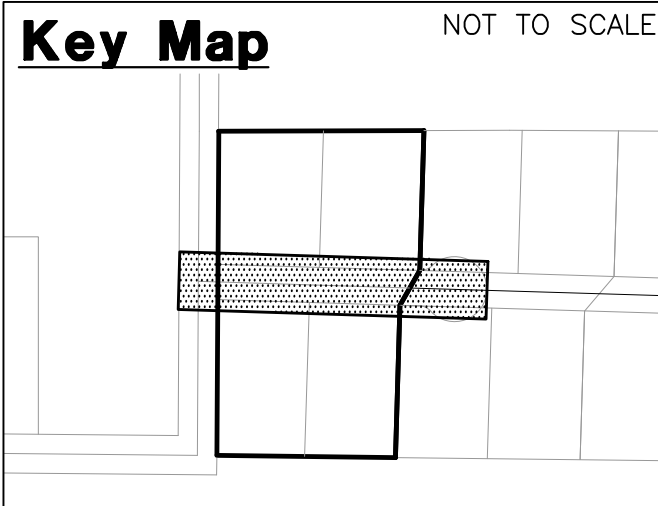
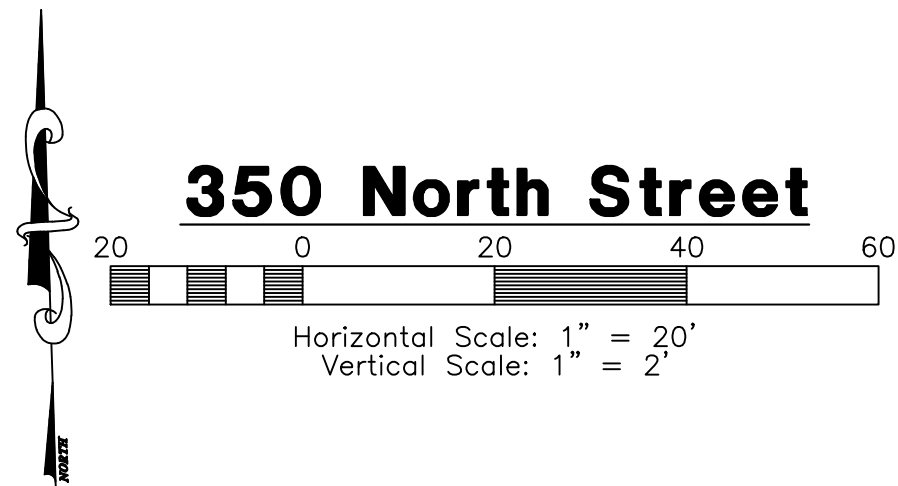


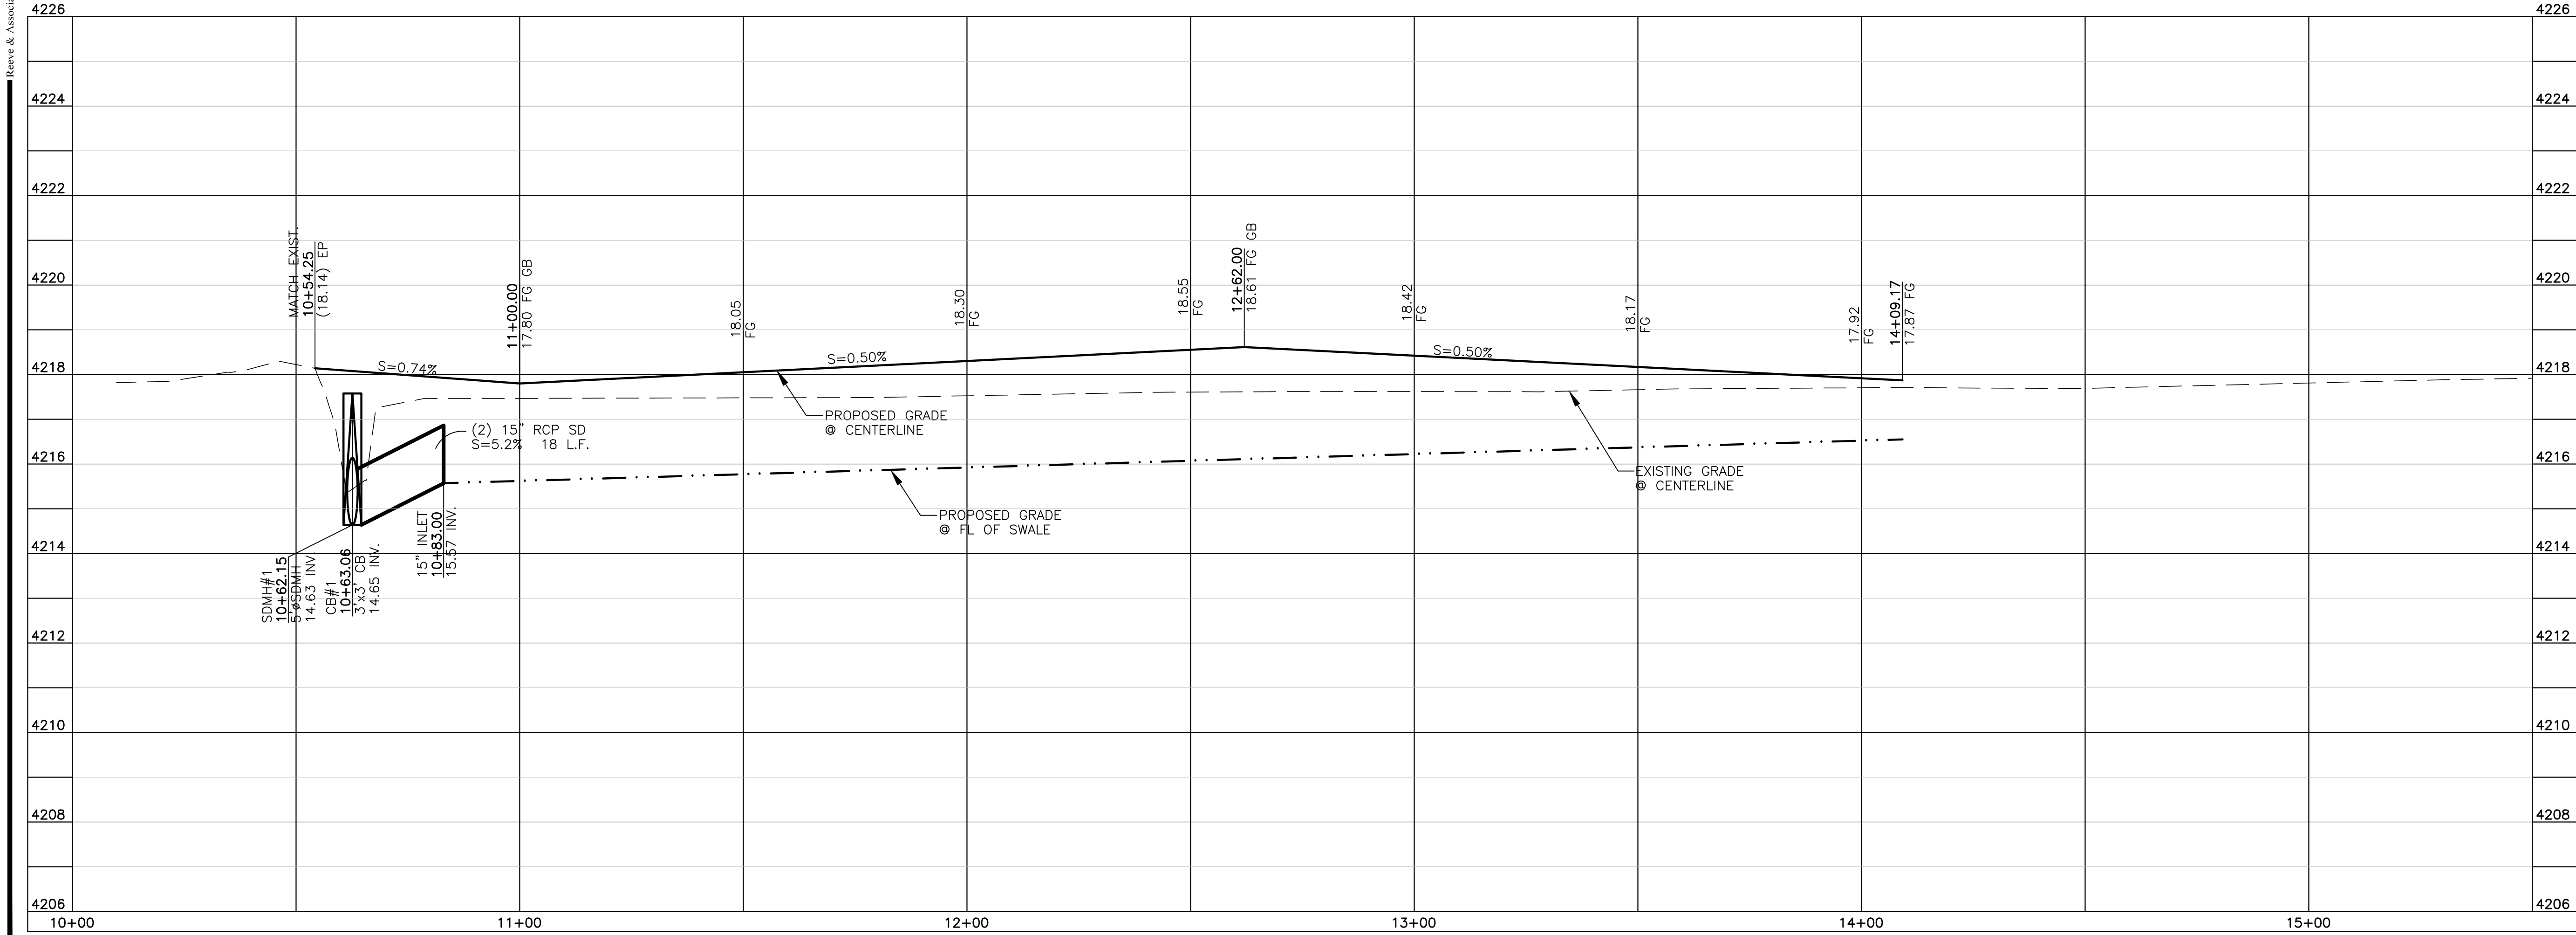

Construction Notes:

1) ALL CONSTRUCTION IS TO CONFORM TO THE STANDARD DRAWINGS AND SPECIFICATIONS OF WEBER COUNTY.

CULINARY WATER

W/10 - 10" PVC C-900 CLASS 200 WATER

STORM DRAIN

SD/15 - 15" RCP STORM DRAIN

SECONDARY WATER

SW/6 - 6" PVC C-900 SECONDARY WATER LINE

Key Map

NOT TO SCALE

Construction Notes:

1) ALL CONSTRUCTION IS TO CONFORM TO THE STANDARD DRAWINGS AND SPECIFICATIONS OF WEBER COUNTY.

CULINARY WATER

W/10 - 10" PVC C-900 CLASS 200 WATER

STORM DRAIN

SD/15 - 15" RCP STORM DRAIN

SECONDARY WATER

SW/6 - 6" PVC C-900 SECONDARY WATER LINE

Reeve & Associates, Inc.

4155 S. HARRISON BLVD., SUITE 310, OGDEN, UTAH 84403

TEL: (801) 621-3100 FAX: (801) 621-3668 www.reeve-assoc.com

LAND PLANNERS • CIVIL ENGINEERS • LAND SURVEYORS

TRAFFIC ENGINEERS • STRUCTURAL ENGINEERS • LANDSCAPE ARCHITECTS

Revisions

DATE	DESCRIPTION
4-14-11 RH	County Comments
6-15-11 RH	County Comments
9-29-11 RH	County Comments
6-29-12 RH	County Comments

Lisa Estates Subdivision

Phase 1 & 2

WARREN, WEBER COUNTY, UTAH

350 North Street

10+00.00 - 15+50.00

REGISTERED PROFESSIONAL ENGINEER

375328

J. NATE REEVE

STATE OF UTAH

Project Info.

Engineer: J. NATE REEVE, P.E.

Drafter: R. HANSEN

Begin Date: MARCH 18, 2011

Name: LISA ESTATES SUBDIVISION PHASE 1 & 2

Number: 1714-27

Sheet **3** of **6**

6

Sheets