


DATE	DESCRIPTION
9-17-15	E.R. LAYOUT UPDATES
1-20-17	C.C. LAYOUT UPDATES
2-09-17	C.C. LAYOUT UPDATES

**Wangsgard Property**  
 PART OF THE SE 1/4 OF SECTION 18, T.6N., R. 2E., S.L.B. & M., U.S. SURVEY  
 HUNTSVILLE, WEBER COUNTY, UTAH

**Project Info.**  
 Engineer: N. Reeve  
 Designer: C. Cave  
 Begin Date: Sept. 17, 2013  
 Name: WANGSGARD PROPERTY  
 Number: 6260-01

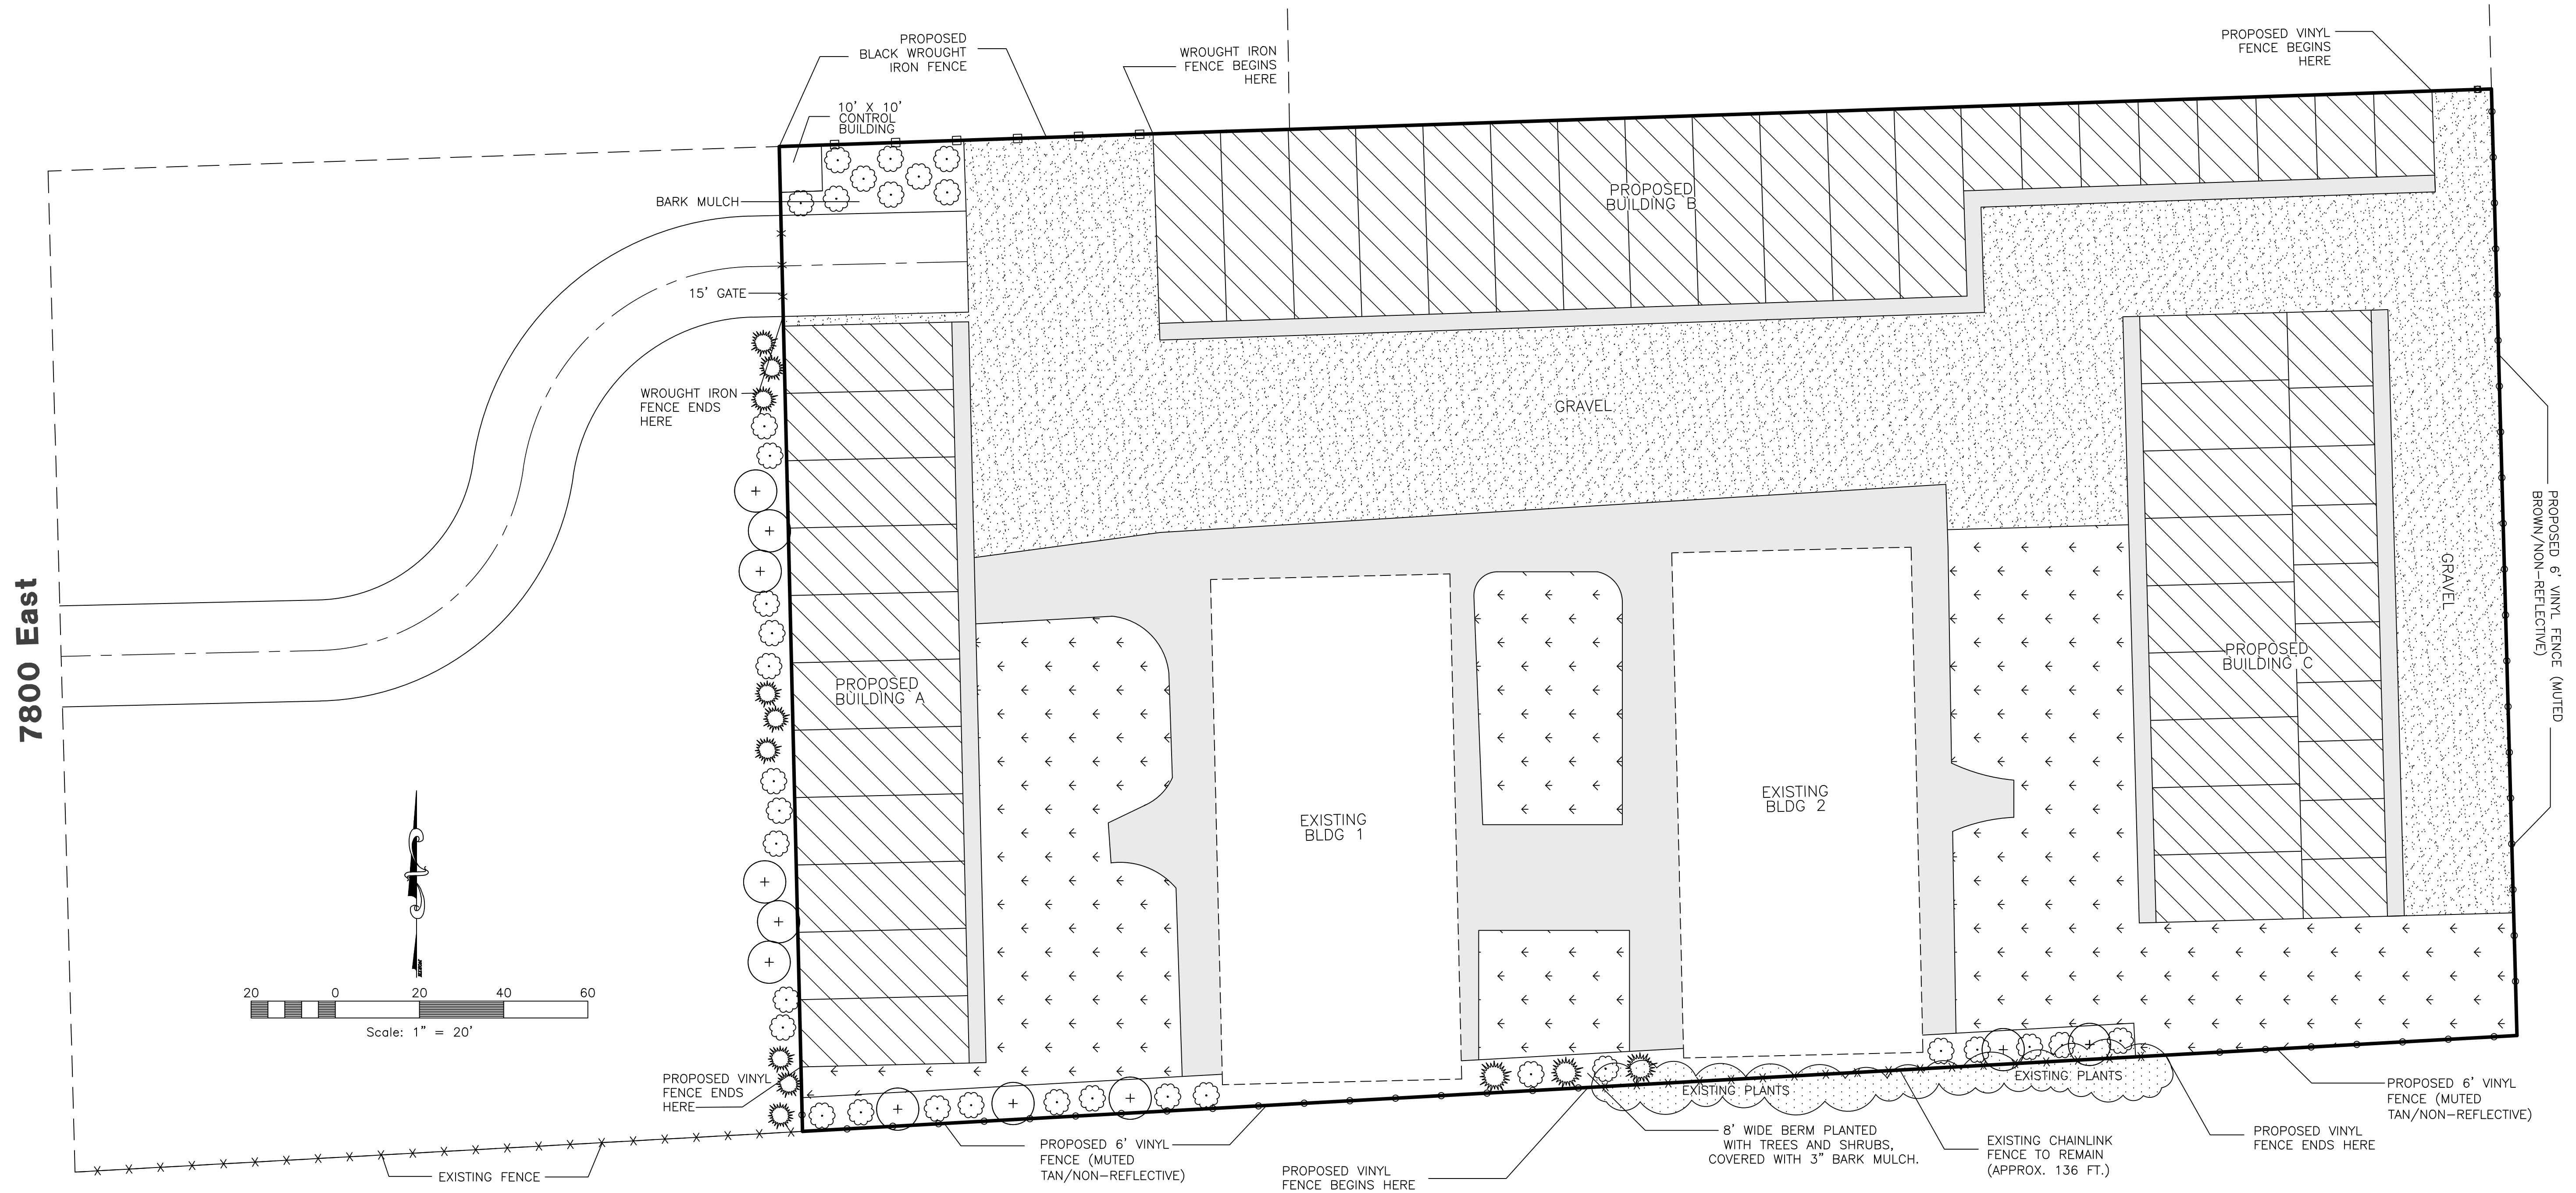


**Plant Table**

TREES				
Quantity	Symbol	Scientific Name	Common Name	Planting Size
11	(+)	<i>Carpinus betulus 'Fastigiata'</i>	Columnar Hornbeam	2" cal.
12	(*)	<i>Picea pungens 'Fastigiata'</i>	Totem Spruce	5'-8' B&B

SHRUBS				
Quantity	Symbol	Scientific Name	Common Name	Planting Size
47	(*)	<i>Rhus aromatica 'Gro-Low'</i>	Gro-Low Sumac	5 gal.

Turf grass to remain. Protect during construction. Repair/replace as needed.  
 NOTE: All beds shall have a 3" layer of Shredded Bark Mulch.

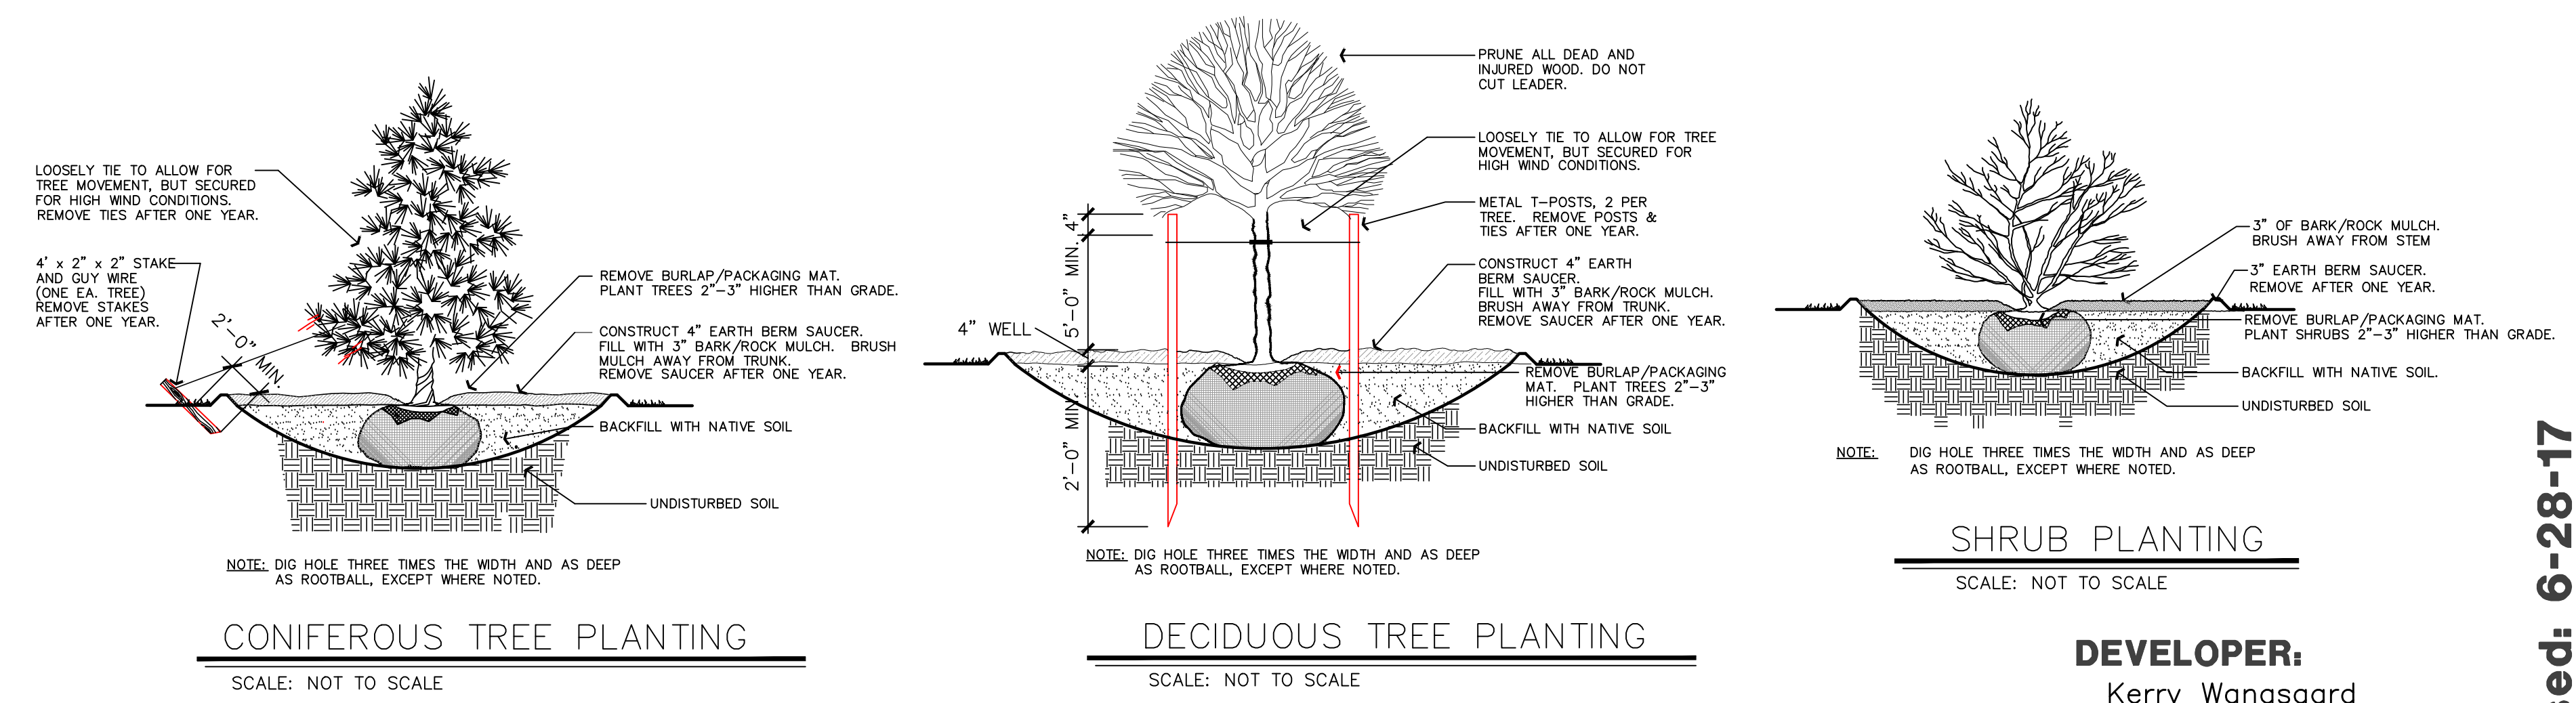

**Wangsgard Property**  
 Huntsville City, Weber County, Utah

Revised: 6-28-17