

MIKE HENRY SUBDIVISION

PART OF THE NORTHEAST 1/4 OF SECTION 22, TOWNSHIP 6 NORTH, RANGE 2 WEST, SALT LAKE BASE & MERIDIAN
UNINCORPORATED WEBER COUNTY, UTAH - Date of Survey: APRIL 2017

OWNER'S DEDICATION

We the undersigned owners of the herein described tract of land, do hereby set apart and subdivide the same into lots and streets as shown hereon and name said tract [MIKE HENRY SUBDIVISION]:

We hereby dedicate to the governing entity for the purpose of public use all those parts or portions of said tract of land designated as street(s) and/or road(s), the same to be used as public thoroughfares. And further dedicate grant and convey said street(s) and/or road(s) as public utility corridors as may be authorized by the governing entity.

We hereby grant and dedicate a perpetual right and easement over, upon and under the lands designated hereon as public utility, storm water detention pond(s), drainage easement(s), and canal maintenance easement(s), the same to be used for the installation maintenance and operation of public utility service line(s), storm drainage facilities, irrigation canal(s) or for the perpetual preservation of water channels in their natural state whichever is applicable to the governing entity and as may be authorized by the governing entity, with no buildings or structures being erected within such easements.

We hereby grant and dedicate unto all owners of lots upon which private land drains are constructed or which are otherwise dependent upon such land drains, a perpetual easement over such land drains for the purpose of maintenance and operation.

Individual Acknowledgement

MICHAEL T HENRY _____ KAYLENE HENRY _____
STATE OF UTAH)
) SS
COUNTY OF WEBER)

BOUNDARY DESCRIPTION


Beginning at the East Quarter Corner of Section 22, Township 6 North, Range 2 West, Salt Lake Base and Meridian, and running thence North 89°09'34" West 761.00 feet along the Quarter Section Line to a corner fence post; thence South 25°07'26" West 25.28 feet along a fence line to a corner post; thence North 89°01'32" West 14.53 feet along a fence line; thence North 0°47'26" East 94.01 feet along a fence line and beyond to the center line of a county road known as 2900 West Street; thence North 30°03'43" East 13.24 feet along the center line of a county road known as 2900 West Street; thence North 29°16'16" East 264.95 feet along the centerline of a county road known as 2900 West Street to the end point of a line defined in a boundary line agreement between Dale and Gloria Lindley and Ruth Winward Trust recorded September 4, 2015 as E#2754633 in the records of Weber County; thence South 87°30'00" East 393.57 feet along the line defined in the said boundary agreement, (to and along a fence line to a fence corner); thence North 1°30'06" East 141.97 feet along the line defined in the said boundary agreement (along a fence line and beyond) to the point of beginning of the said boundary line agreement also being on the South line of the Clint Bybee Subdivision; thence South 86°28'59" East 450.38 feet along the South line of the Clint Bybee Subdivision and beyond (said line also being defined in a separate boundary line agreement recorded as E#1888796 in book 2284 at page 2297); thence South 87°19'45" East 171.85 feet, along said line defined in the boundary line agreement recorded as E#1888796 in book 2284 at page 2297 to the Section line; thence South 0°41'06" West 464.50 feet along the Section line to the point of beginning.

Contains 434,924 s.f. or 9.98 acres

NARRATIVE


The purpose of the survey is to create a one lot subdivision on the described tract of land.
Documents used to aid in this survey:
1. Weber County Tax Plat 15-060-1
2. Deeds of record as found in the Weber County Recorder's Office for parcels 15-060-0073, 15-060-0014, 15-060-0158, 15-060-0032, 15-061-0042.
3. Clint Bybee Subdivision (Plat 77-019)
4. Record of Survey #'s 3734 & 5552.
5. Boundary Line Agreement's Entry #'s 1888796 & 2754633.

The basis of bearing of bearing is State Plane Grid Bearing as shown.

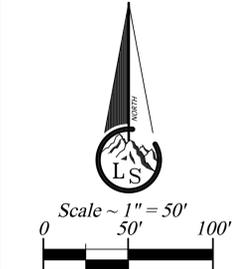

- Legend**
- x-x-x- EXISTING FENCE
 - - - - - EASEMENTS
 - STREET CENTERLINE
 - ◆ FND SECTION CORNER
 - ▲ FND STREET MONUMENT
 - FND CURB NAIL
 - FND REBAR AND CAP
 - SET #5x24" REBAR AND CAP STAMPED LANDMARK
 - ⊙ ELEVATION BENCHMARK
 - ▨ ROAD/STREET DEDICATION

NOTE:
1. Agriculture is the preferred use in the agricultural zones. Agricultural operations as specified in the Land Use Code for a particular zone are permitted at any time including the operation of farm machinery and no allowed agricultural use shall be subject to restriction on the basis that it interferes with activities of future residents of this subdivision. [Amd. Ord. Sec. 106-1-8(c)(5)]

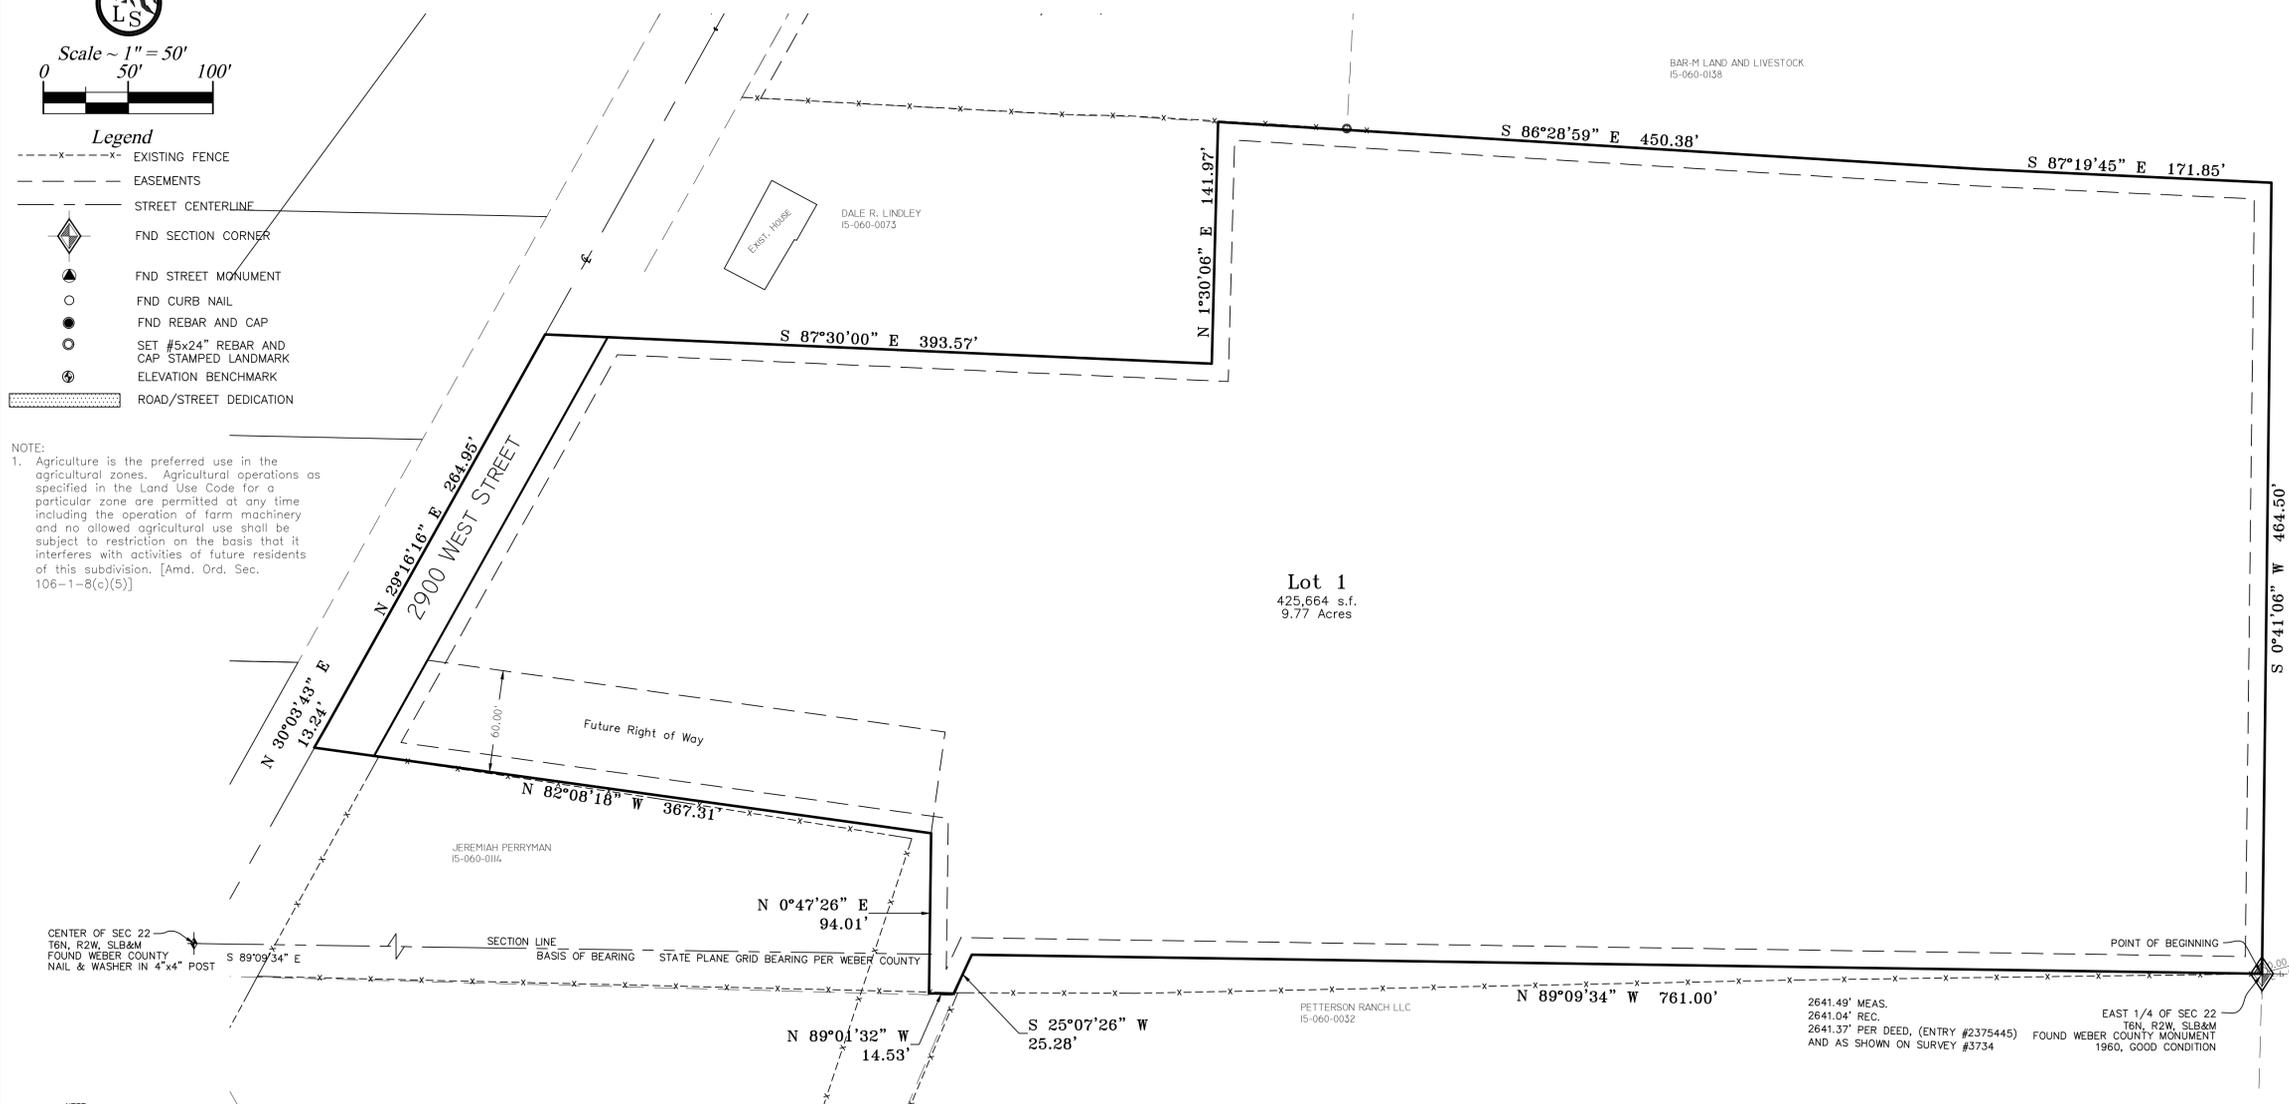

NOTE:
Due to the topography and the location of this subdivision all owners will accept responsibility for any storm water runoff from the road adjacent to this property until curb and gutter is installed.

WEBER-MORGAN HEALTH DEPARTMENT
I hereby certify that the soils, percolation rates, and site conditions for this subdivision have been investigated by this office and are approved for on site wastewater disposal systems. Signed this ___ day of ___, 20__.

WEBER COUNTY PLANNING COMMISSION APPROVAL
This is to certify that this subdivision plat was duly approved by the Weber County Planning Commission on the ___ day of ___, 20__.

WEBER COUNTY ATTORNEY
I have examined the financial guarantee and other documents associated with this subdivision plat and in my opinion they conform with the County Ordinance applicable thereto and now in force and effect. Signed this ___ day of ___, 20__.

Signature _____
Chairman, Weber County Planning Commission

WEBER COUNTY SURVEYOR
I hereby certify that the Weber County Surveyor's Office has reviewed this plat for mathematical correctness, section corner data, and for harmony with lines and monuments on record in county offices. The approval of this plat by the Weber County Surveyor does not relieve the Licensed Land Surveyor who executed this plat from the responsibilities and/or liabilities associated therewith. Signed this ___ day of ___, 20__.

Signature _____
WEBER COUNTY COMMISSION ACCEPTANCE
This is to certify that this subdivision plat, the dedication of streets and other public ways and financial guarantee of public improvements associated with this subdivision thereon are hereby approved and accepted by the Commissioners of Weber County, Utah this ___ day of ___, 20__.

Signature _____
Attest:
Title: Weber County Clerk
Chairman, Weber County Commission

SURVEYOR'S CERTIFICATE
I, Tyler D. Knight, do hereby certify that I am a professional land surveyor in the State of Utah and hold license no. 9008384-2201 in accordance with Title 58, Chapter 22 known as the Professional Engineers and Professional Land Surveyor's Licensing Act, have made a survey of the property(s) shown hereon in accordance with UCA 17-23-17, verifying measurements, and placing monuments as represented. That this plat was prepared from the field notes of this survey and from documents and records as noted hereon. I further certify that, to the best of my knowledge and belief, all lots meet the current requirements of the Land Use Ordinance of Weber county.



WEBER COUNTY ENGINEER
I hereby certify that the required public improvement standards and drawings for this subdivision conform with County standards and the amount of the financial guarantee is sufficient for the installation of these improvements. Signed this ___ day of ___, 20__.

Signature _____

		Weber County Recorder Entry no. _____ Fee paid _____ Filed for record and recorded _____ day of _____, 2016. at _____ in book _____ of official records, on page _____ County Recorder: Leann H Kilts By Deputy: _____	
DEVELOPER: Address: _____		1 of 1	
xx 1/4 of Section xx, Township x North, Range x Xxst, Salt Lake Base and Meridian.		Subdivision	
Revisions	DRAWN BY: ATB CHECKED BY: TDK DATE: _____ FILE: 3712		