
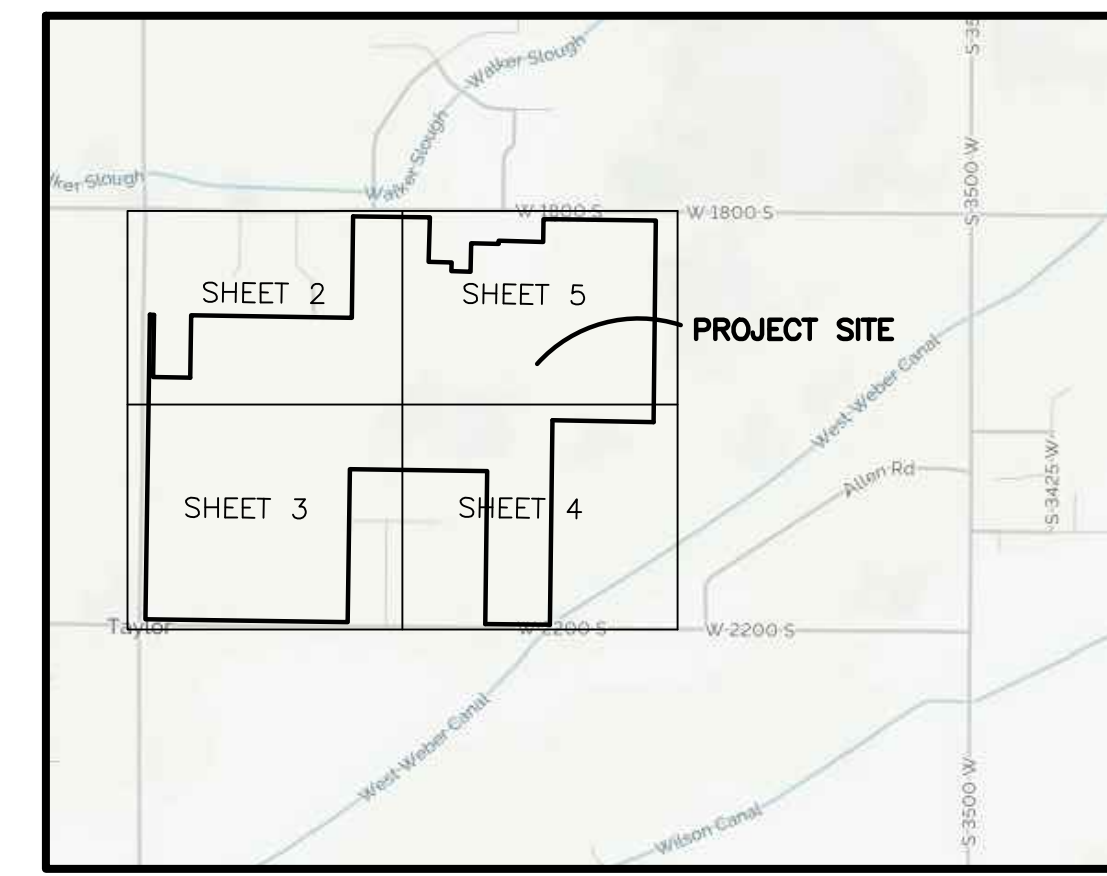


SUNSET EQUESTRIAN Cluster Subdivision

WEBER COUNTY, UTAH


Reeve & Associates, Inc. - Solutions You Can Build On

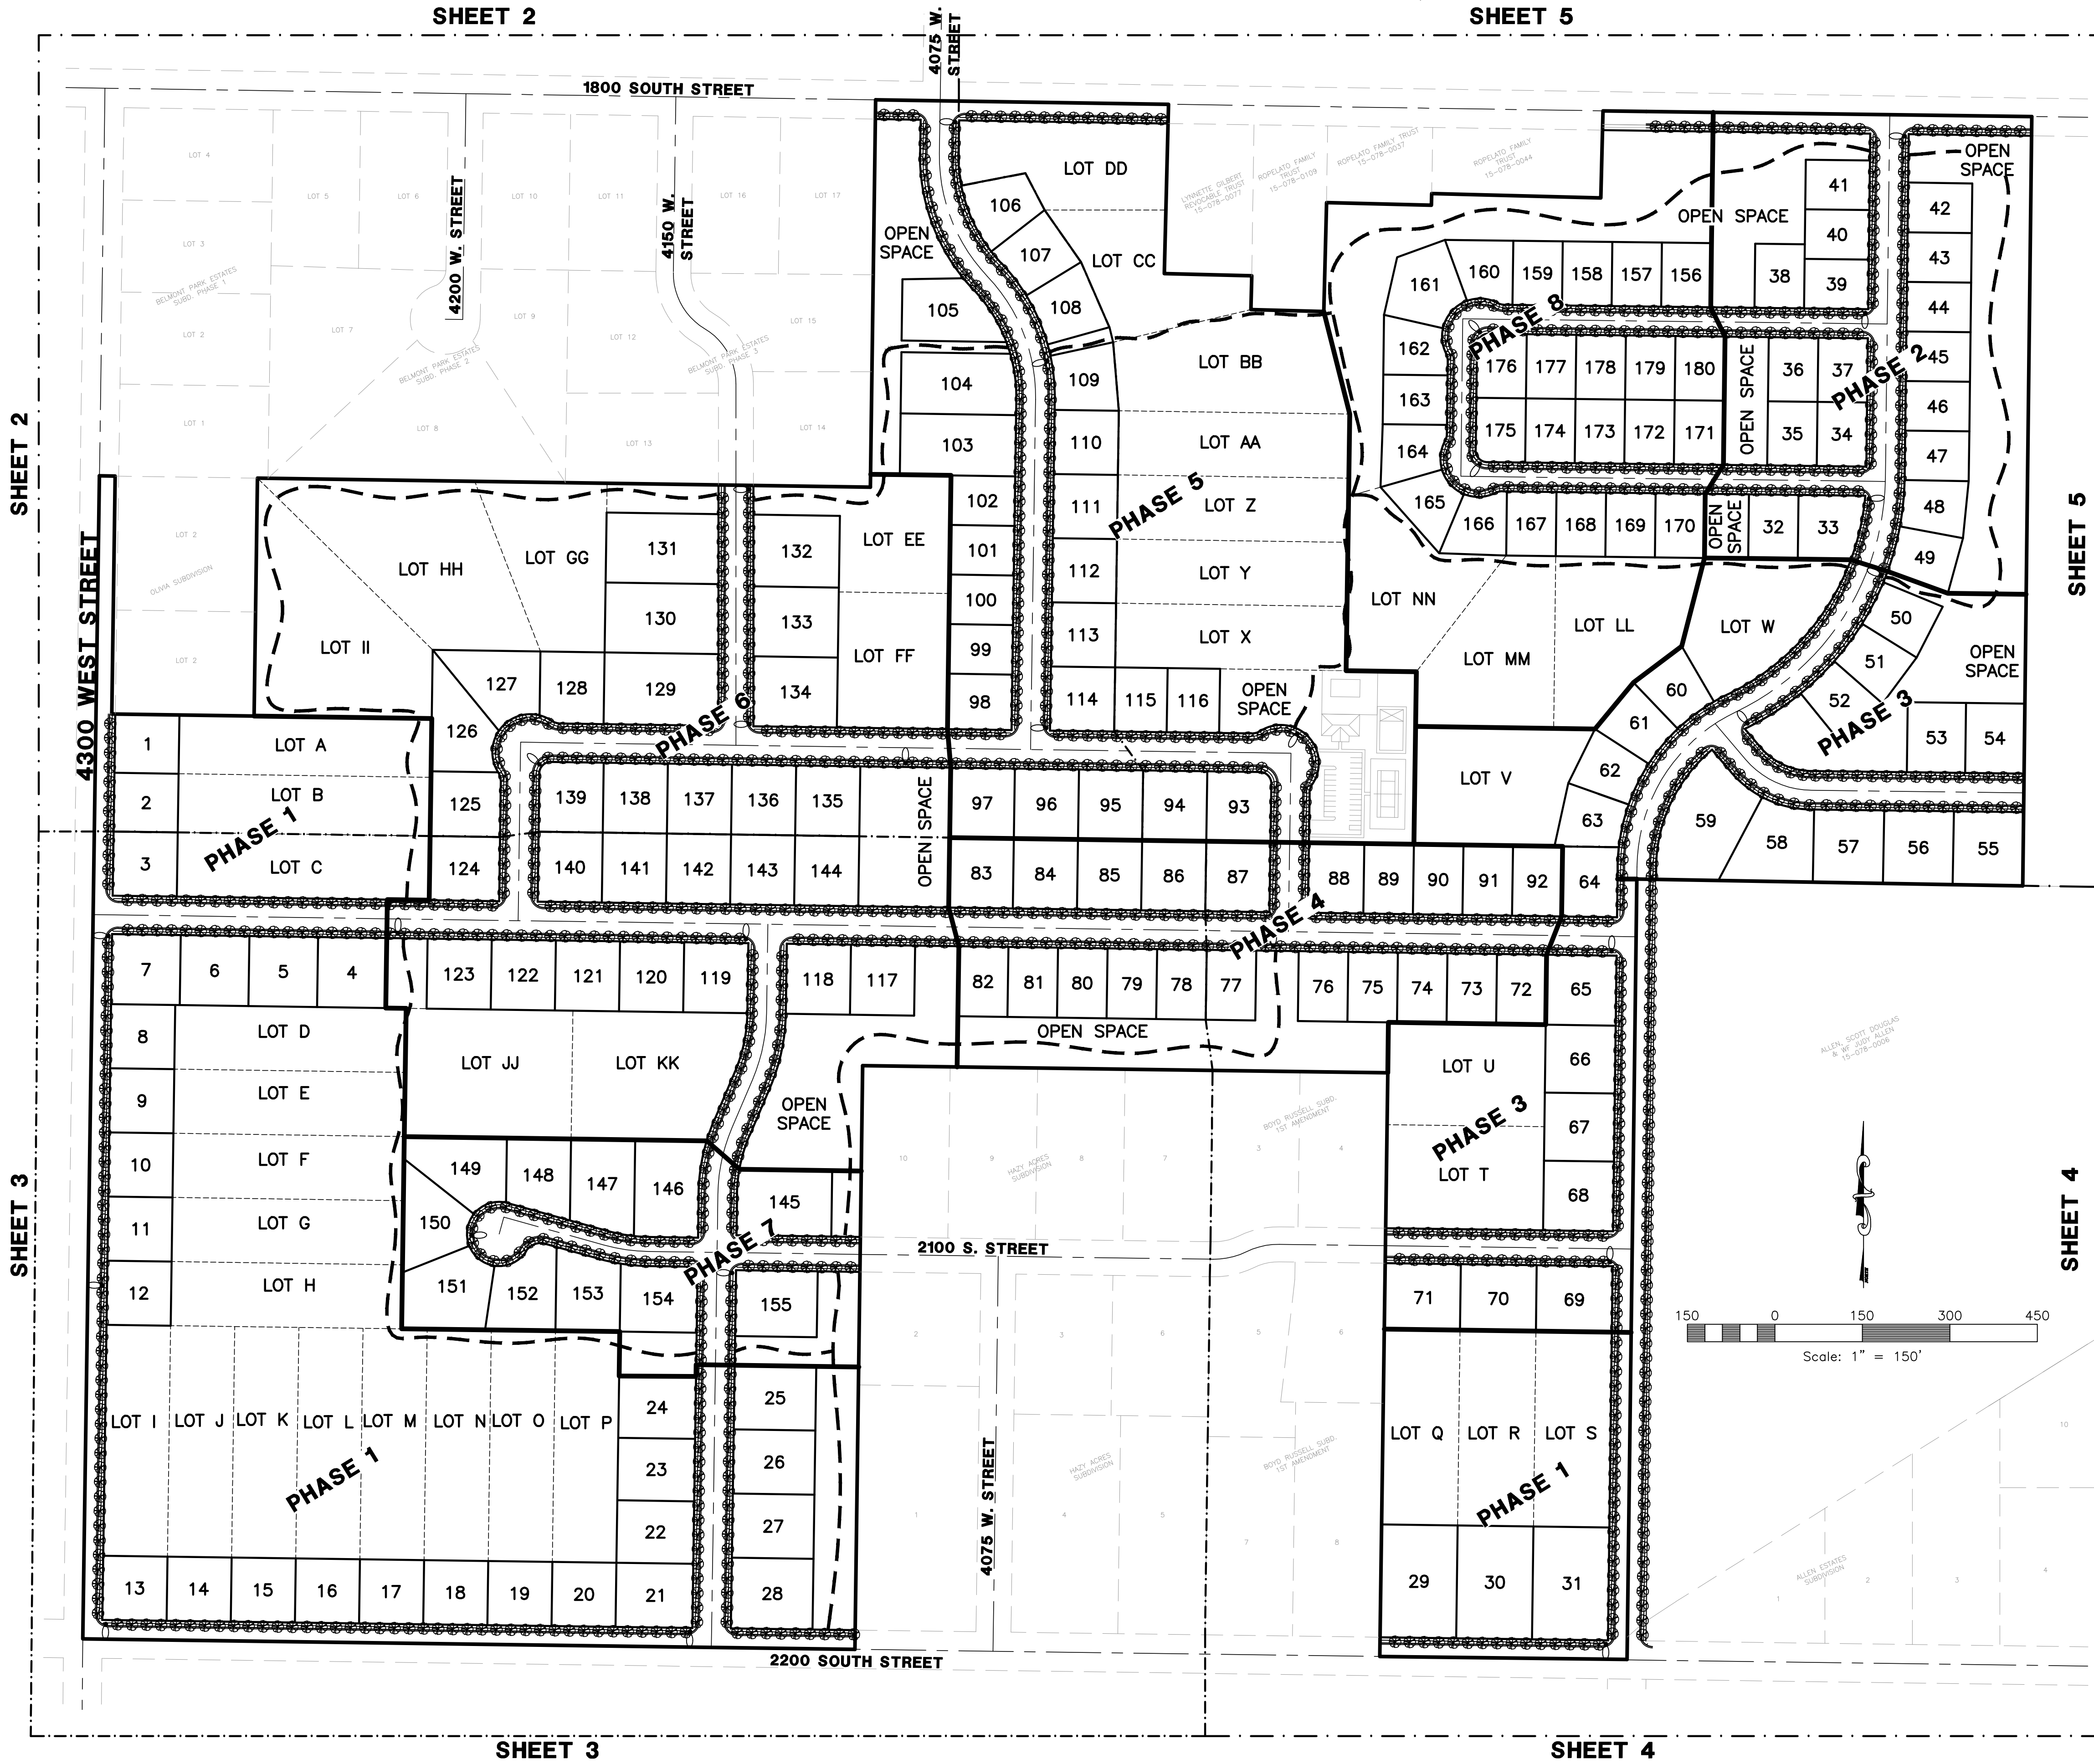


Street Tree Plant Table
Trees shall be planted 25' on center, per code.

Symbol	Tree Type (see specific species below)	Planting Size
	Deciduous Street Tree	2" cal.
	Acer trun. x plat. 'JFS-KW249'	Ruby Sunset Maple 2" cal.
	Cercis canadensis	Eastern Redbud 2" cal.
	Koeleruteria paniculata	Goldenrain Tree 2" cal.
	Malus 'Merilee'	Merilee Crabapple 2" cal.
	Malus 'Prairie Fire'	Prairie Fire Crabapple 2" cal.
	Malus 'Royal Raindrops'	Royal Raindrops Crabapple 2" cal.
	Malus 'Spring Snow'	Spring Snow Crabapple 2" cal.
	Pyrus 'Aristocrat'	Aristocrat Flowering Pear 2" cal.
	Pyrus 'Chanticleer'	Chanticleer Flowering Pear 2" cal.
	Syringa reticulata 'Ivory Silk'	Ivory Silk Tree Lilac 2" cal.


○ Street Light

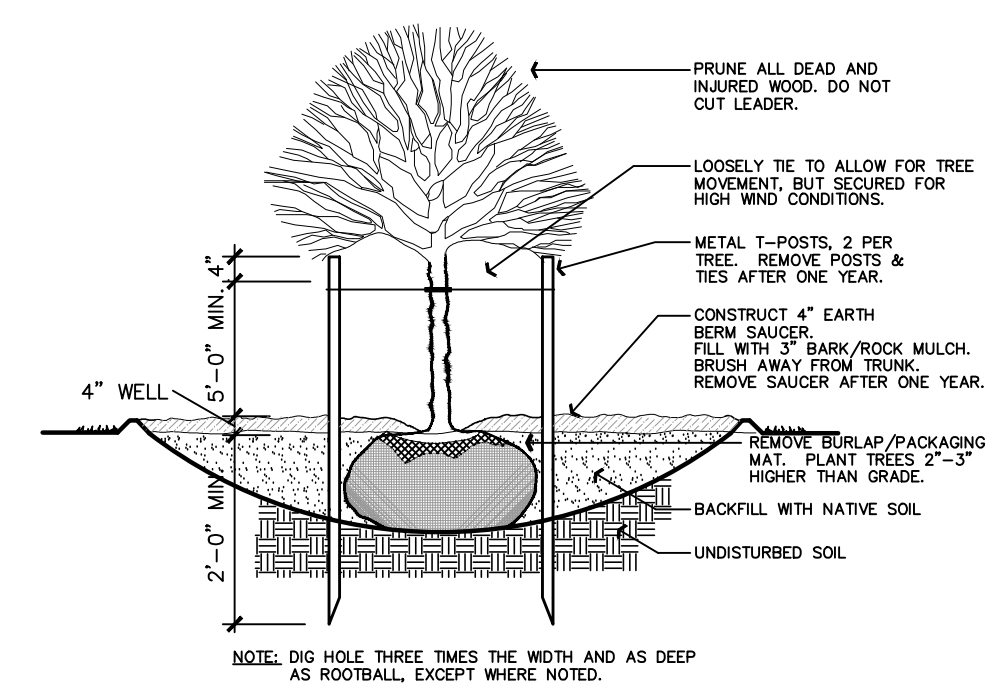

DECIDUOUS TREE PLANTING
SCALE: NOT TO SCALE

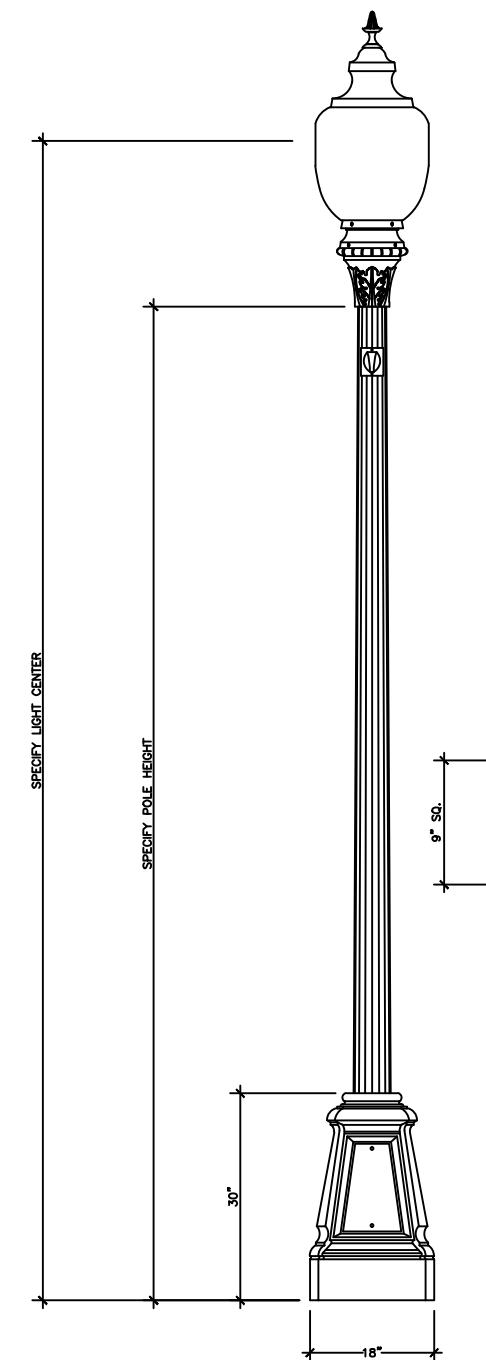

LAMP POST DETAIL
SCALE: NOT TO SCALE

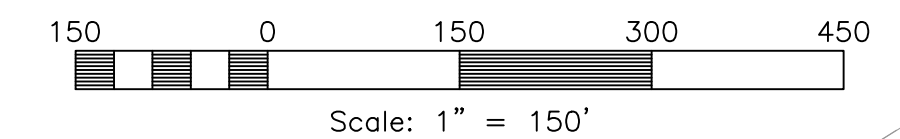


Reeve & Associates, Inc.
5160 SOUTH 1500 WEST RIVERDALE, UTAH 84405
TEL: (801) 921-3100 FAX: (801) 621-2666 WWW.REEVE-ASSOCIATES.COM
LAND PLANNERS • CIVIL ENGINEERS • LAND SURVEYORS
TRAFFIC ENGINEERS • STRUCTURAL ENGINEERS • LANDSCAPE ARCHITECTS

REVISIONS

DATE	DESCRIPTION
07/21/17 J.M.	Prelim. Completed

Sunset Equestrian Cluster Subdivision
WEBER COUNTY, UTAH

Tree & Street Light Plan

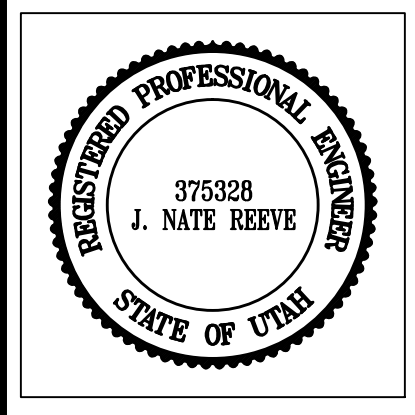


Project Info.
Engineer: N. REEVE
 Drafter: E. ROCHE
 Begin Date: 6-15-17
 Name: SUNSET EQUESTRIAN CLUSTER SUBDIVISION
 Number: 5336-05

REVISIONS	DATE	DESCRIPTION
	07/21/17	J.M. Prelim. Completed

Sunset Equestrian Cluster Subdivision
 WEBER COUNTY, UTAH




Tree & Street Light Plan

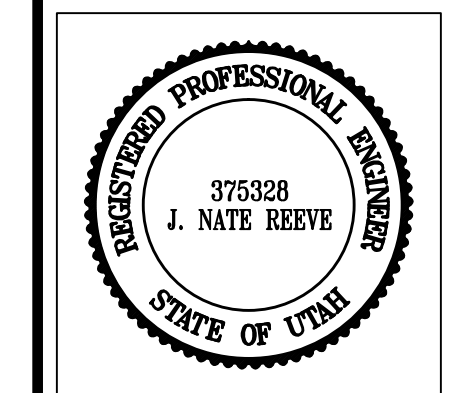

Project Info.

Engineer:	N. REEVE
Drafter:	E. ROCHE
Begin Date:	6-15-17
Name:	SUNSET EQUESTRIAN CLUSTER SUBDIVISION
Number:	5336-05

Sheet	5
2	Sheets

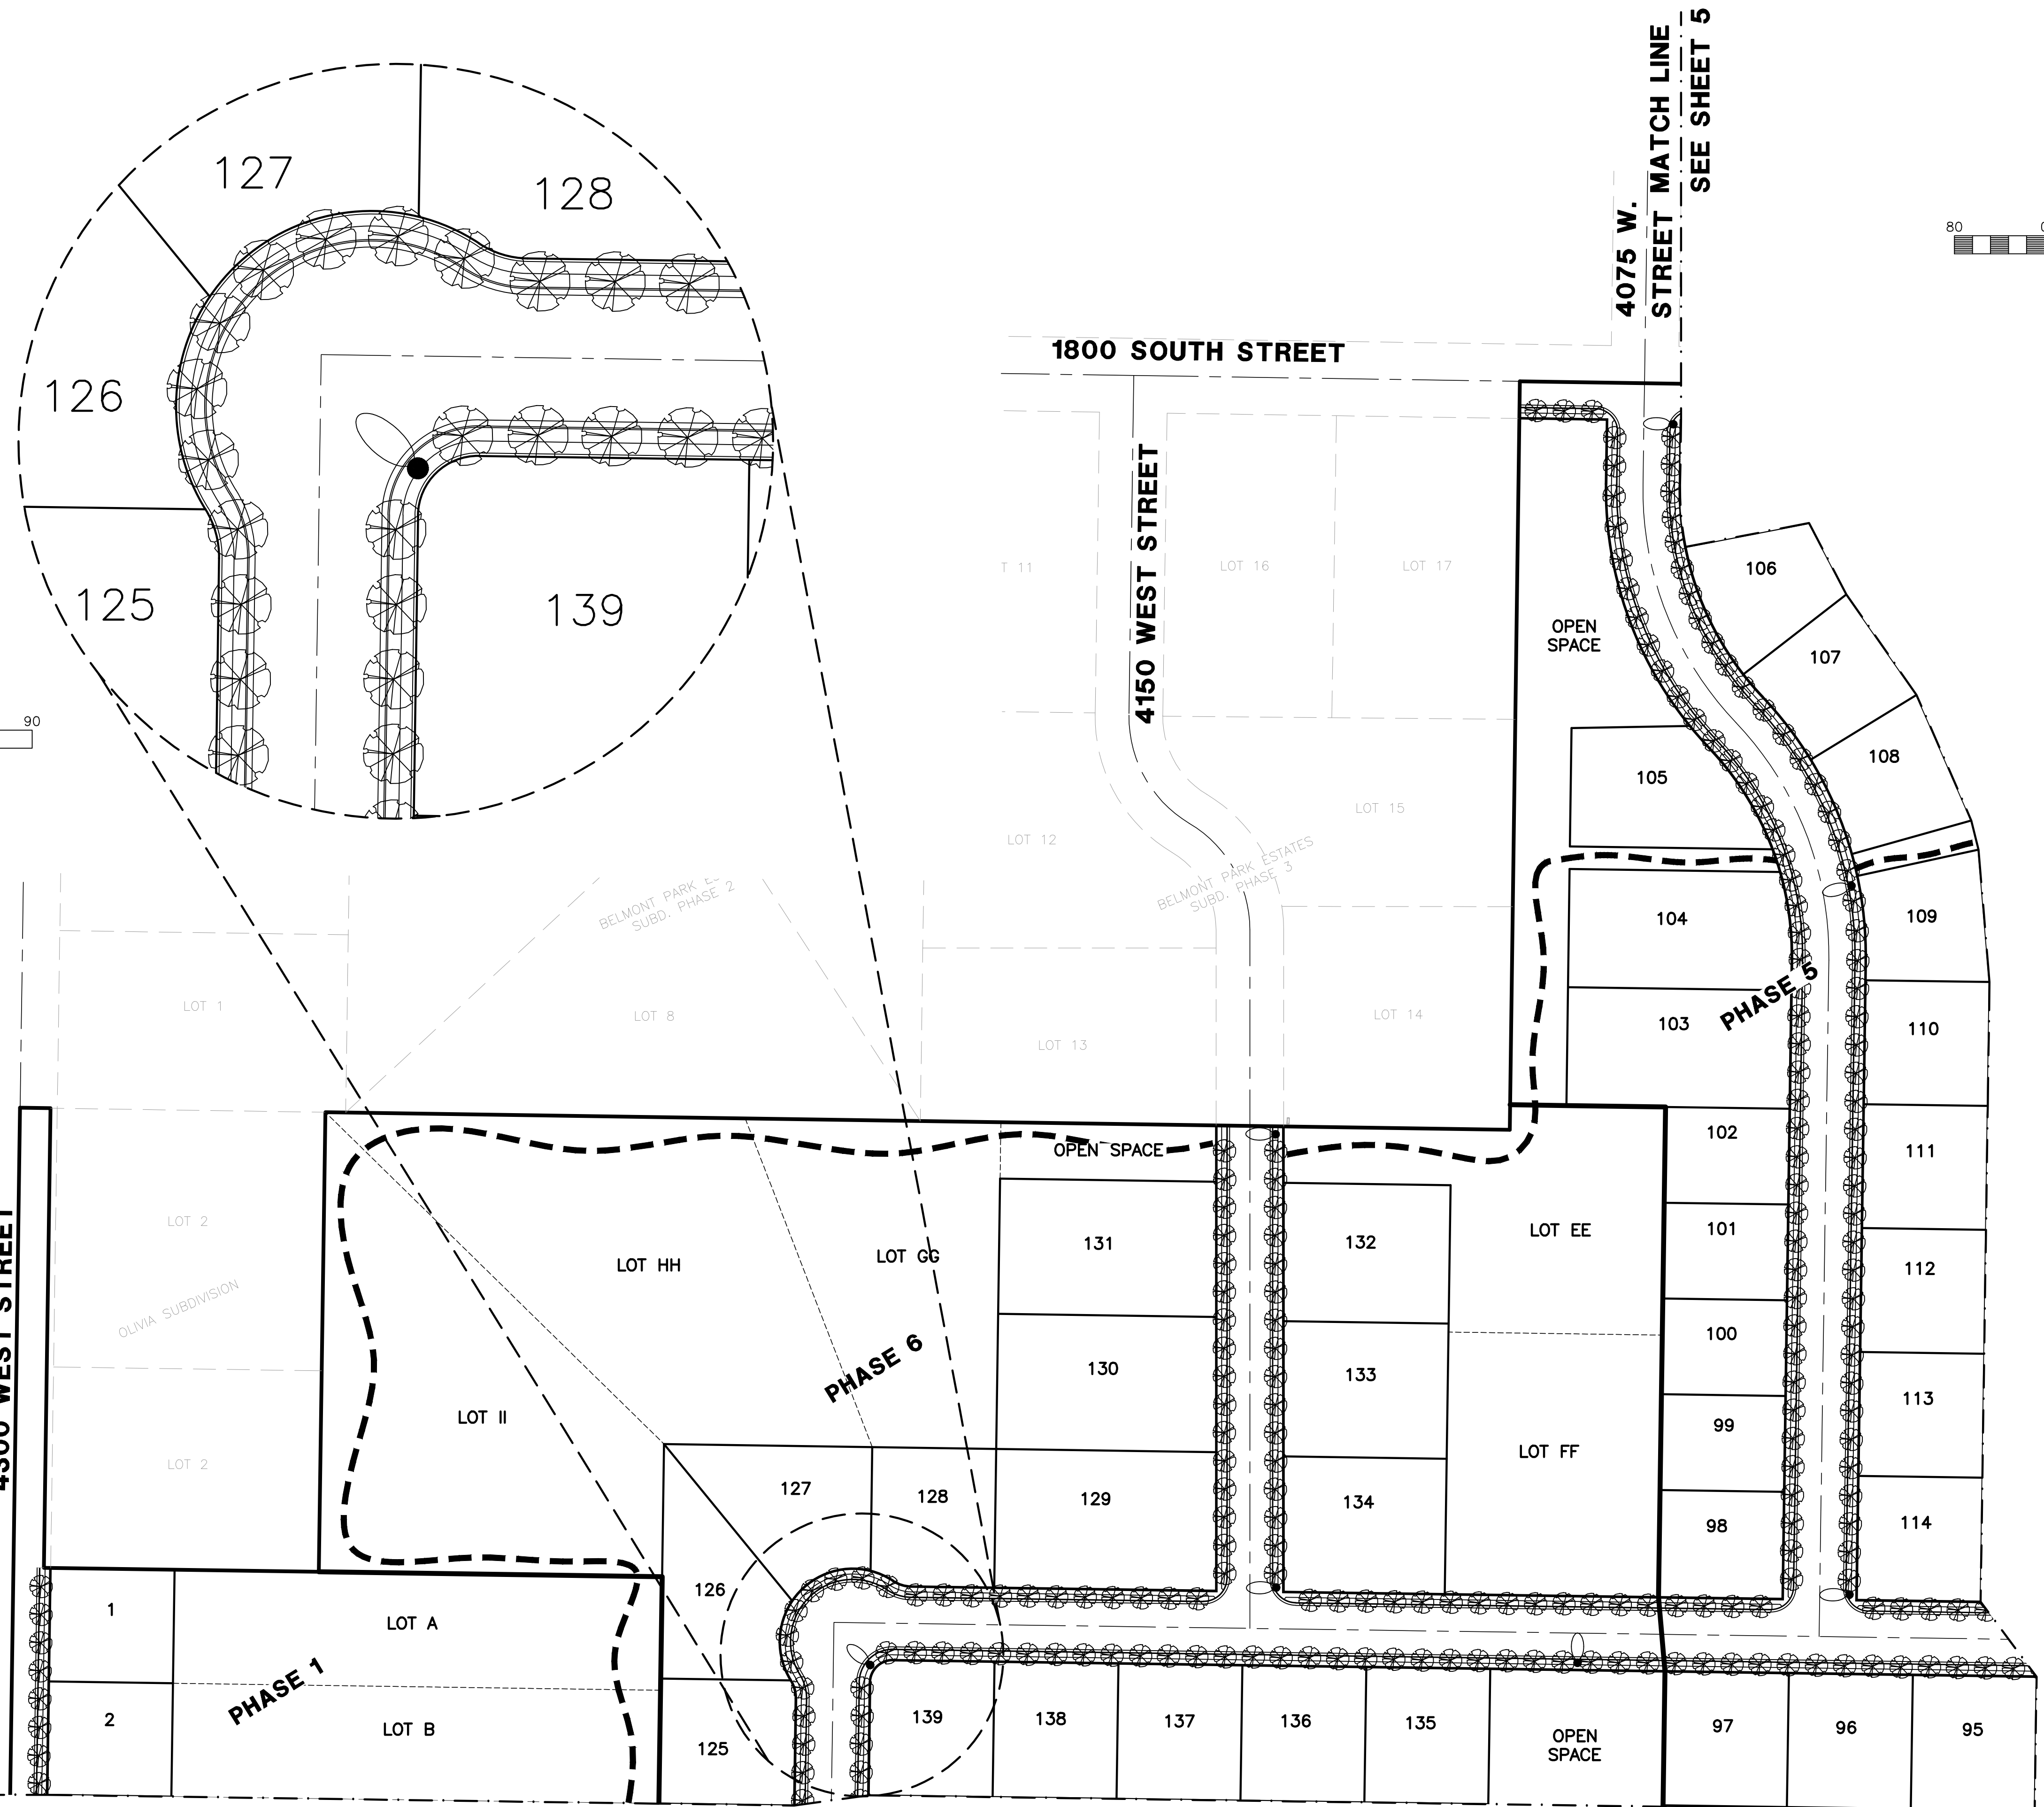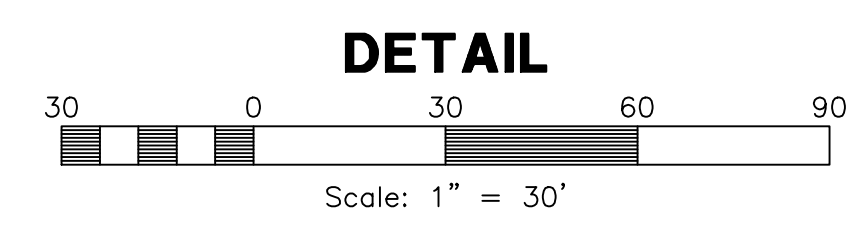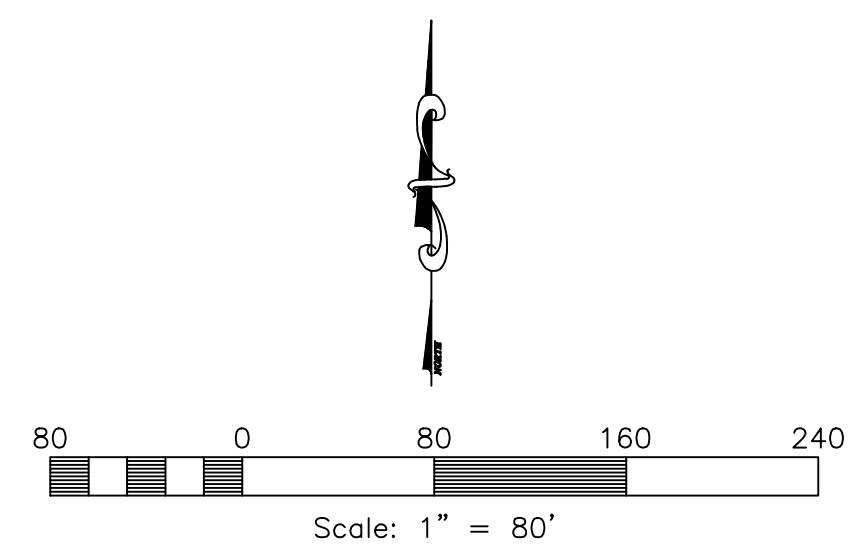

MATCH LINE
SEE SHEET 3

MATCH LINE
SEE SHEET 3

MATCH LINE
SEE SHEET 5



4075 W. STREET MATCH LINE
SEE SHEET 5

1/4/2016 | E. Roche | G:\3336\05\Landscape\Street_Tree_Lighting_Plan.dwg

MATCH LINE
SEE SHEET 2


MATCH LINE
SEE SHEET 4

MATCH LINE
SEE SHEET 2

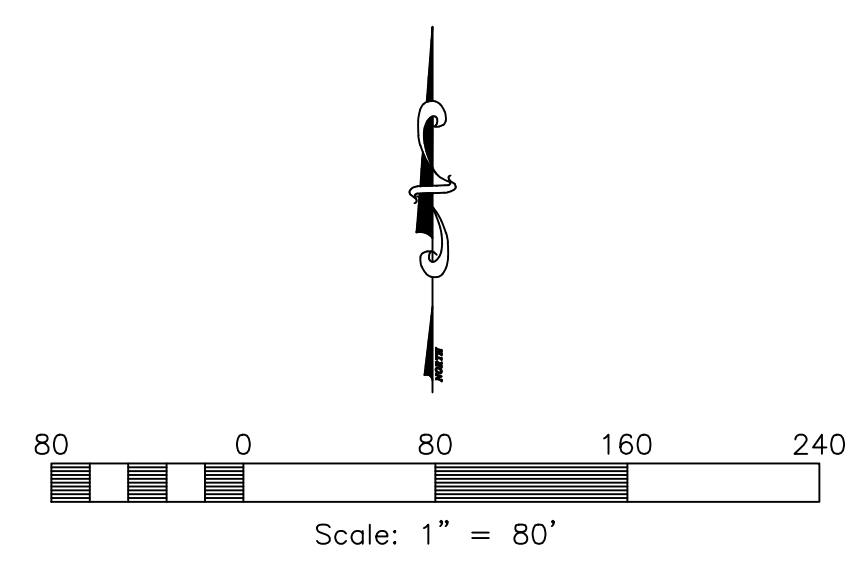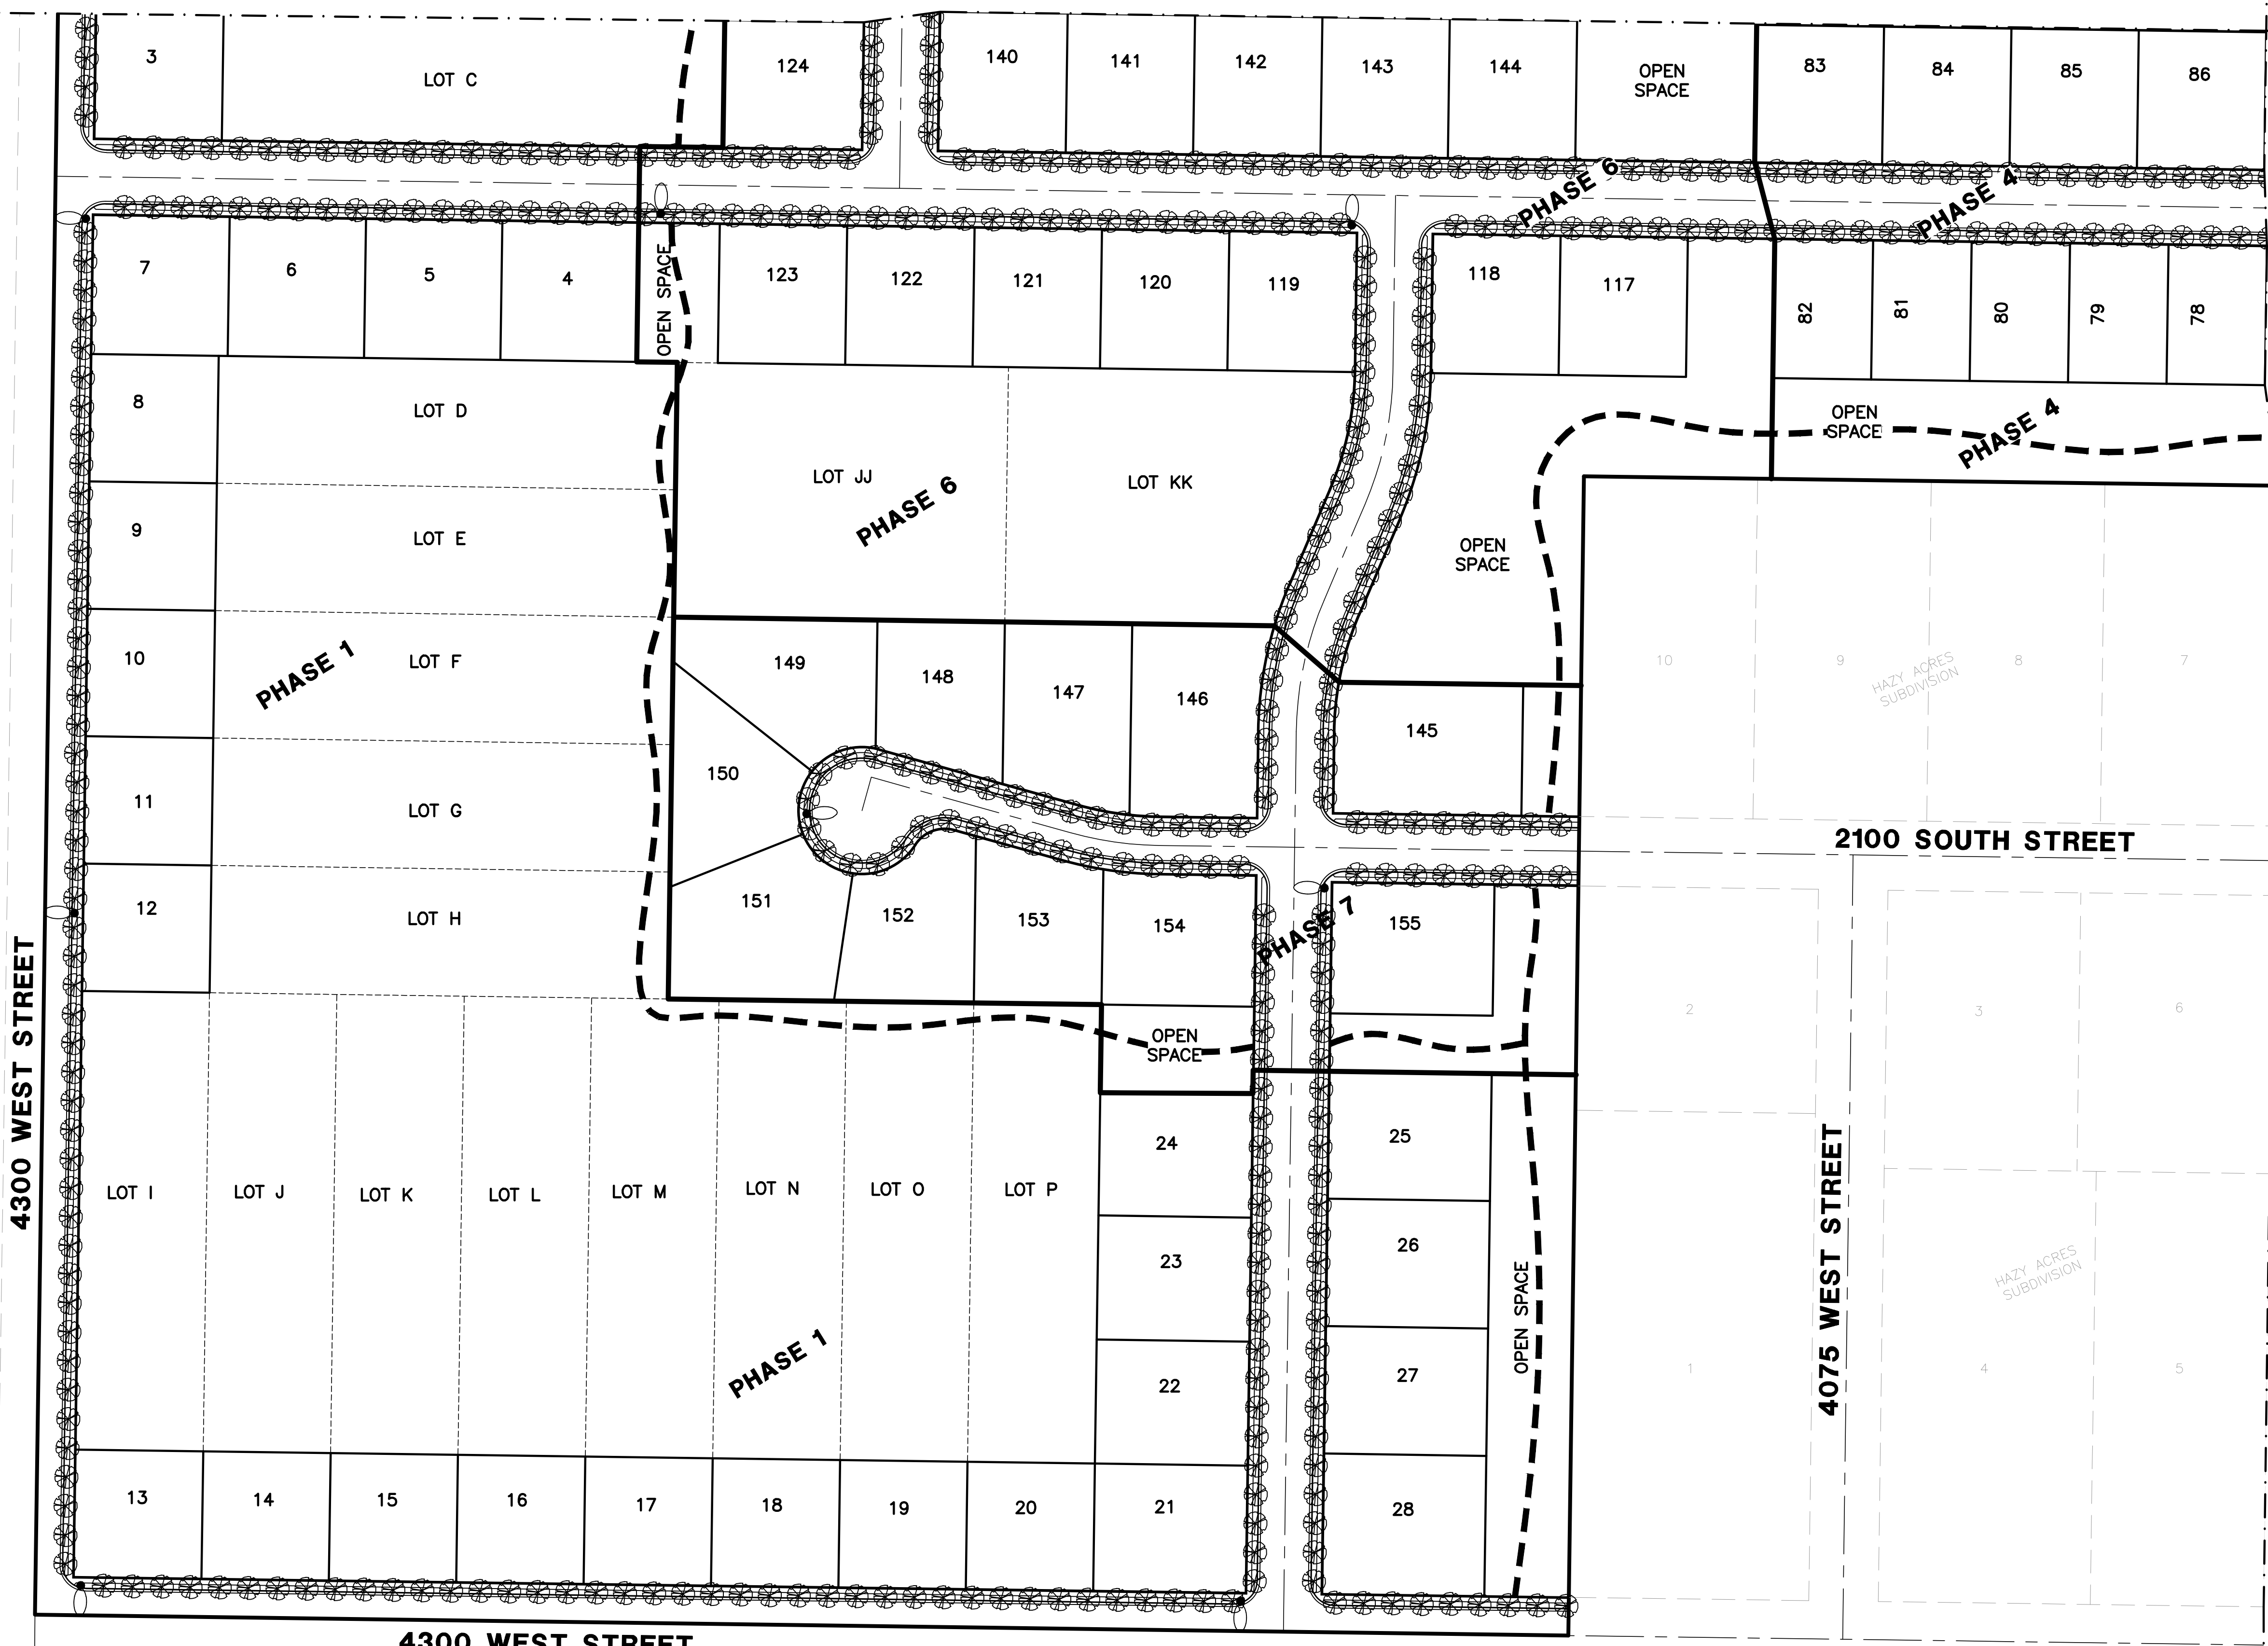

Reeve & Associates, Inc. - Solutions You Can Build On


1/4/2016 | EReche | G:\3336\05\Landscape\Street_Tree_Lighting_Plan.dwg

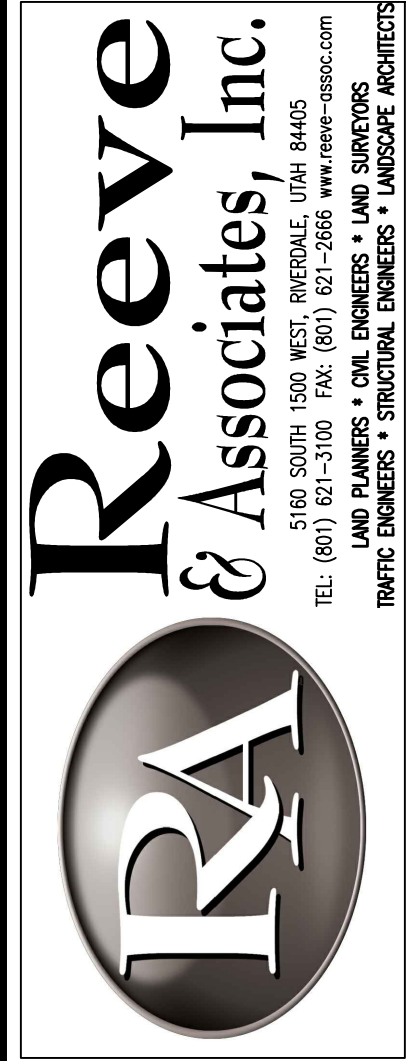

REVISIONS	DATE	DESCRIPTION
	07/21/17	JM Prelim Completed

Sunset Equestrian Cluster Subdivision
WEBER COUNTY, UTAH

Tree & Street Light Plan

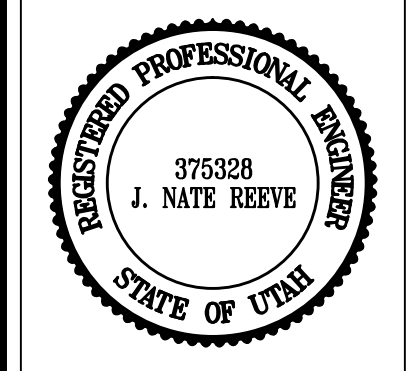

Project Info.	
Engineer:	N. REEVE
Drafter:	E. ROCHE
Begin Date:	6-15-17
Name:	SUNSET EQUESTRIAN CLUSTER SUBDIVISION
Number:	5336-05


Sheet	5
3	Sheets

MATCH LINE
SEE SHEET 5


MATCH LINE
SEE SHEET 3

MATCH LINE
SEE SHEET 5

MATCH LINE
SEE SHEET 3

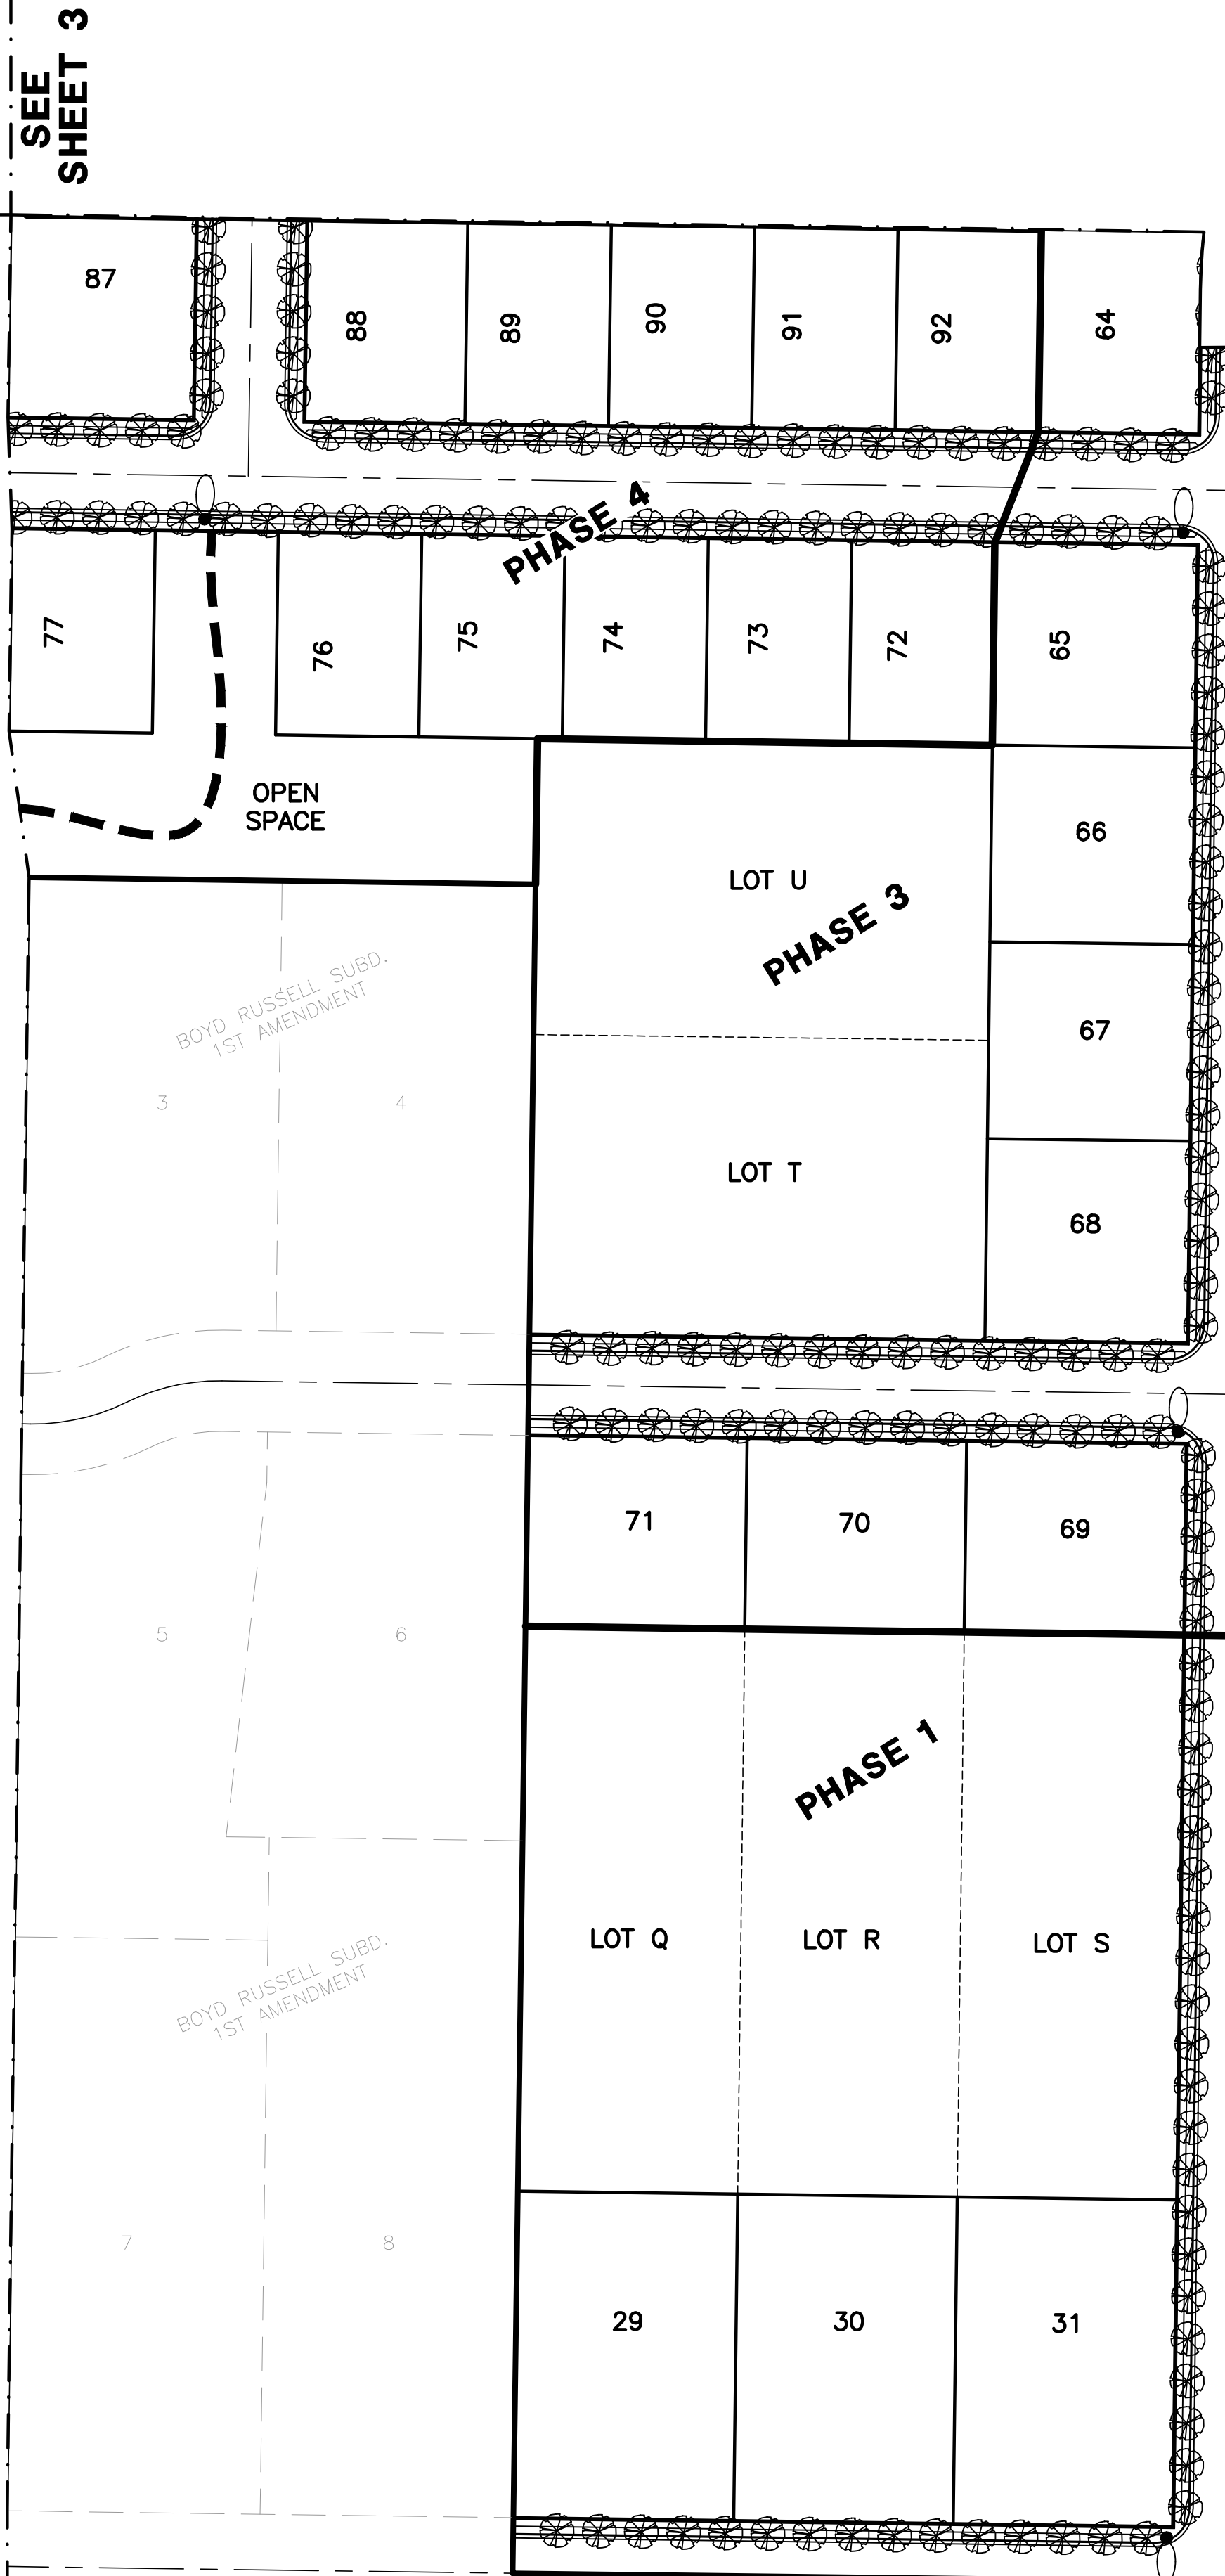

ALLEN, SCOTT DOU
& WF JUDY AL
15-078-00'

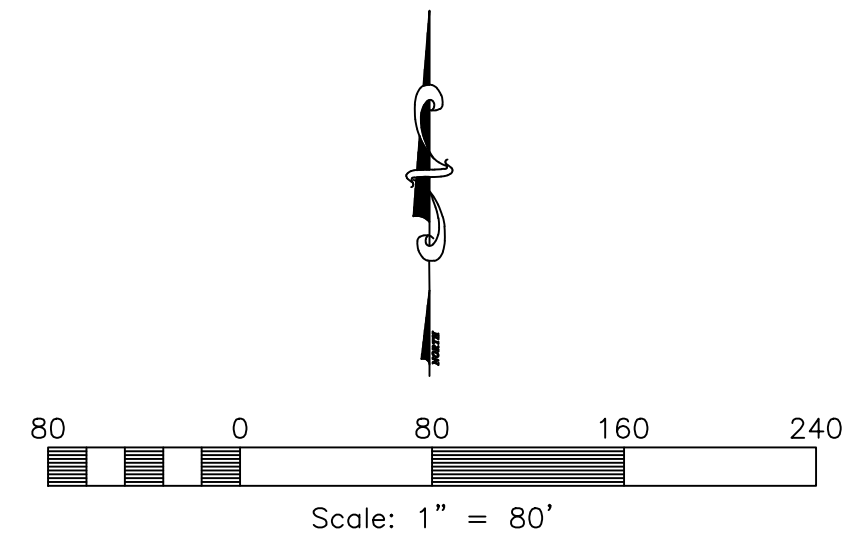


Reeve & Associates, Inc.
 5160 SOUTH 1500 WEST RIVERDALE, UTAH 84405
 TEL: (801) 821-3100 FAX: (801) 821-2666 www.reeve-assoc.com
 LAND PLANNERS • CIVIL ENGINEERS • LAND SURVEYORS
 TRAFFIC ENGINEERS • STRUCTURAL ENGINEERS • LANDSCAPE ARCHITECTS

REVISIONS	DATE	DESCRIPTION
	07/21/17	JM Prelim Completed

Sunset Equestrian Cluster Subdivision
 WEBER COUNTY, UTAH

Tree & Street Light Plan

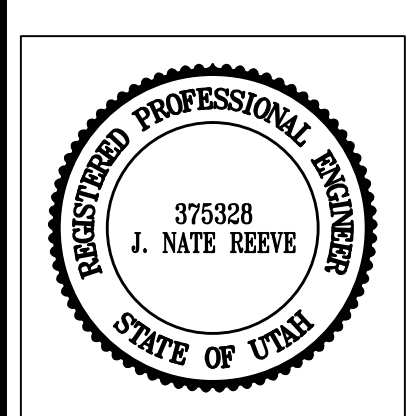

Project Info.

Engineer:	N. REEVE
Drafter:	E. ROCHE
Begin Date:	6-15-17
Name:	SUNSET EQUESTRIAN CLUSTER SUBDIVISION
Number:	5336-05

