


MASON-LITE

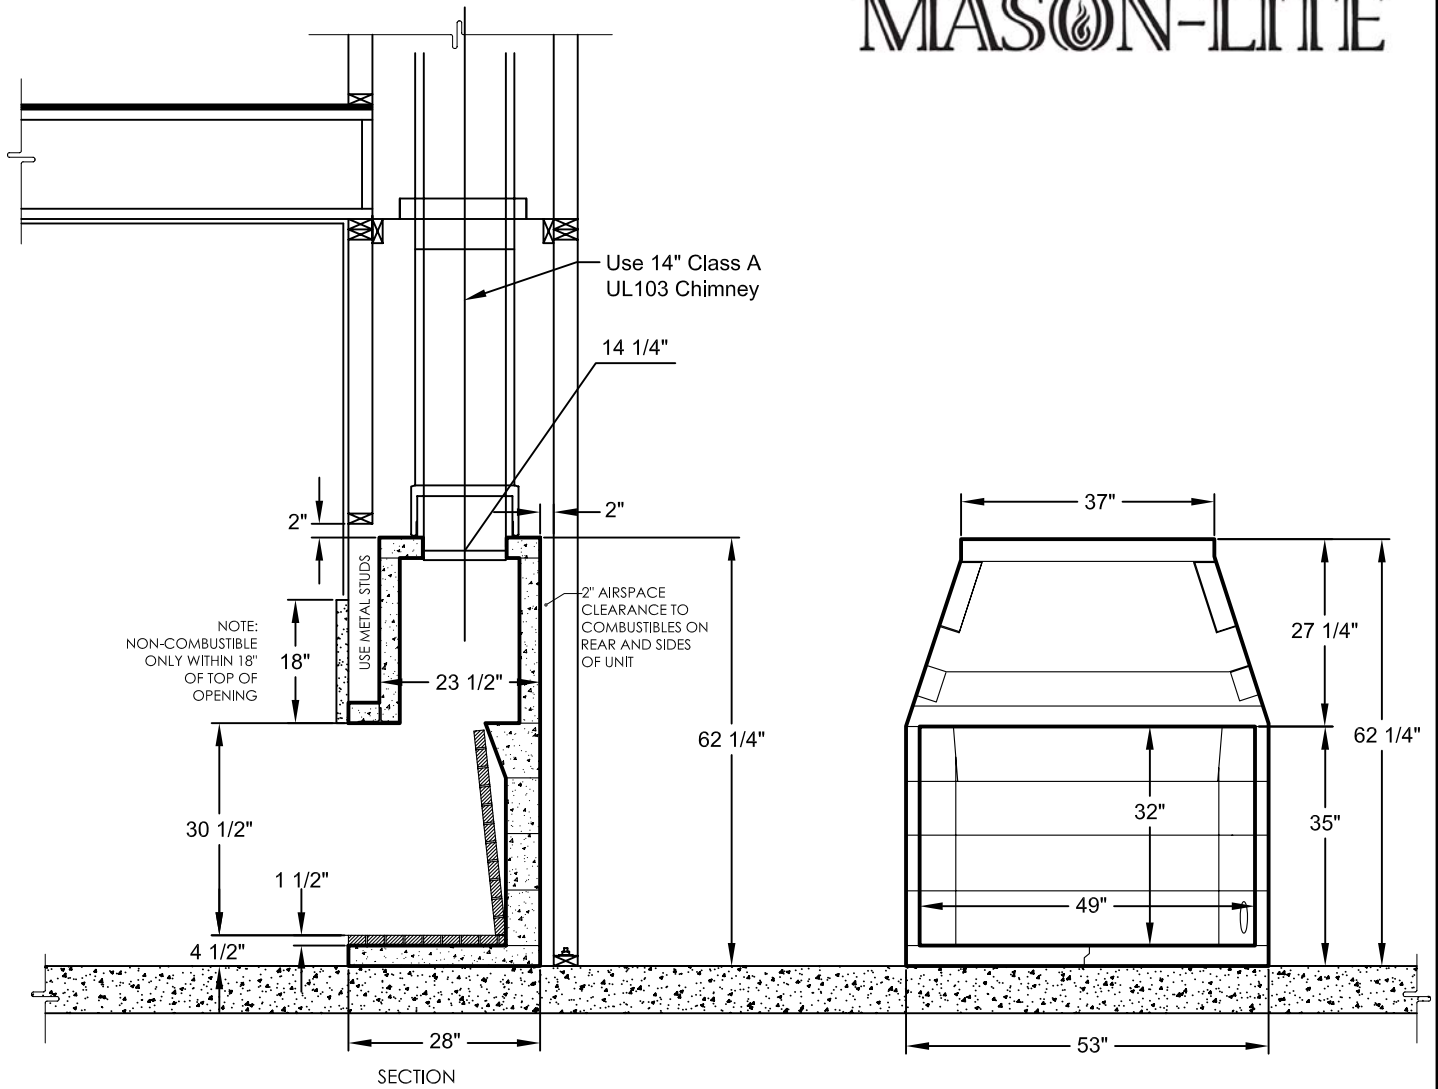


OTHER DIMENSIONS

Framing Width	57"
Framing Height	64 1/4"
Framing Depth	30"
Floor Area (37 x 28)	10.31 sf
Fireplace Weight	1,635 lbs
Mortar and Rebar	73 lbs
Ready Mix	200 lbs
Flue Size - Class A	Ø14"
Masonry Chimney Weight per foot	140 lbs
Metal Chimney Weight per foot	12 lbs

ACCESSORIES

Herringbone Brick Liner	MFP49-SHBL	498 lbs
Full Running Bond Brick Liner	MFP49-FRBL	498 lbs
Structural Metal Base Kit - 6"	MFPB49	69 lbs
Anchor Plate/Damper	14ATGAPD	34 lbs
Ø4" Combustion Air Kit	MFP4-AK	14 lbs
Masonry Arch	MFP-ARC	20 lbs

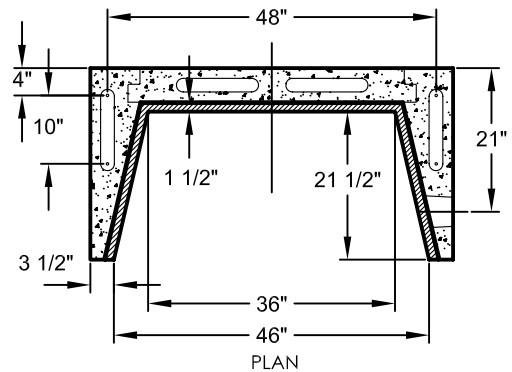

TITLE:

MFP49

DWG. NUMBER

RELEASE DATE

REV. DATE

S002

10/23/07

02/17/15