
# CTM SUBDIVISION

A PART OF THE N.E. 1/4 OF SEC. 7, T. 7 N., R. 1 E., S.L.B. & M.

WEBER COUNTY, UTAH

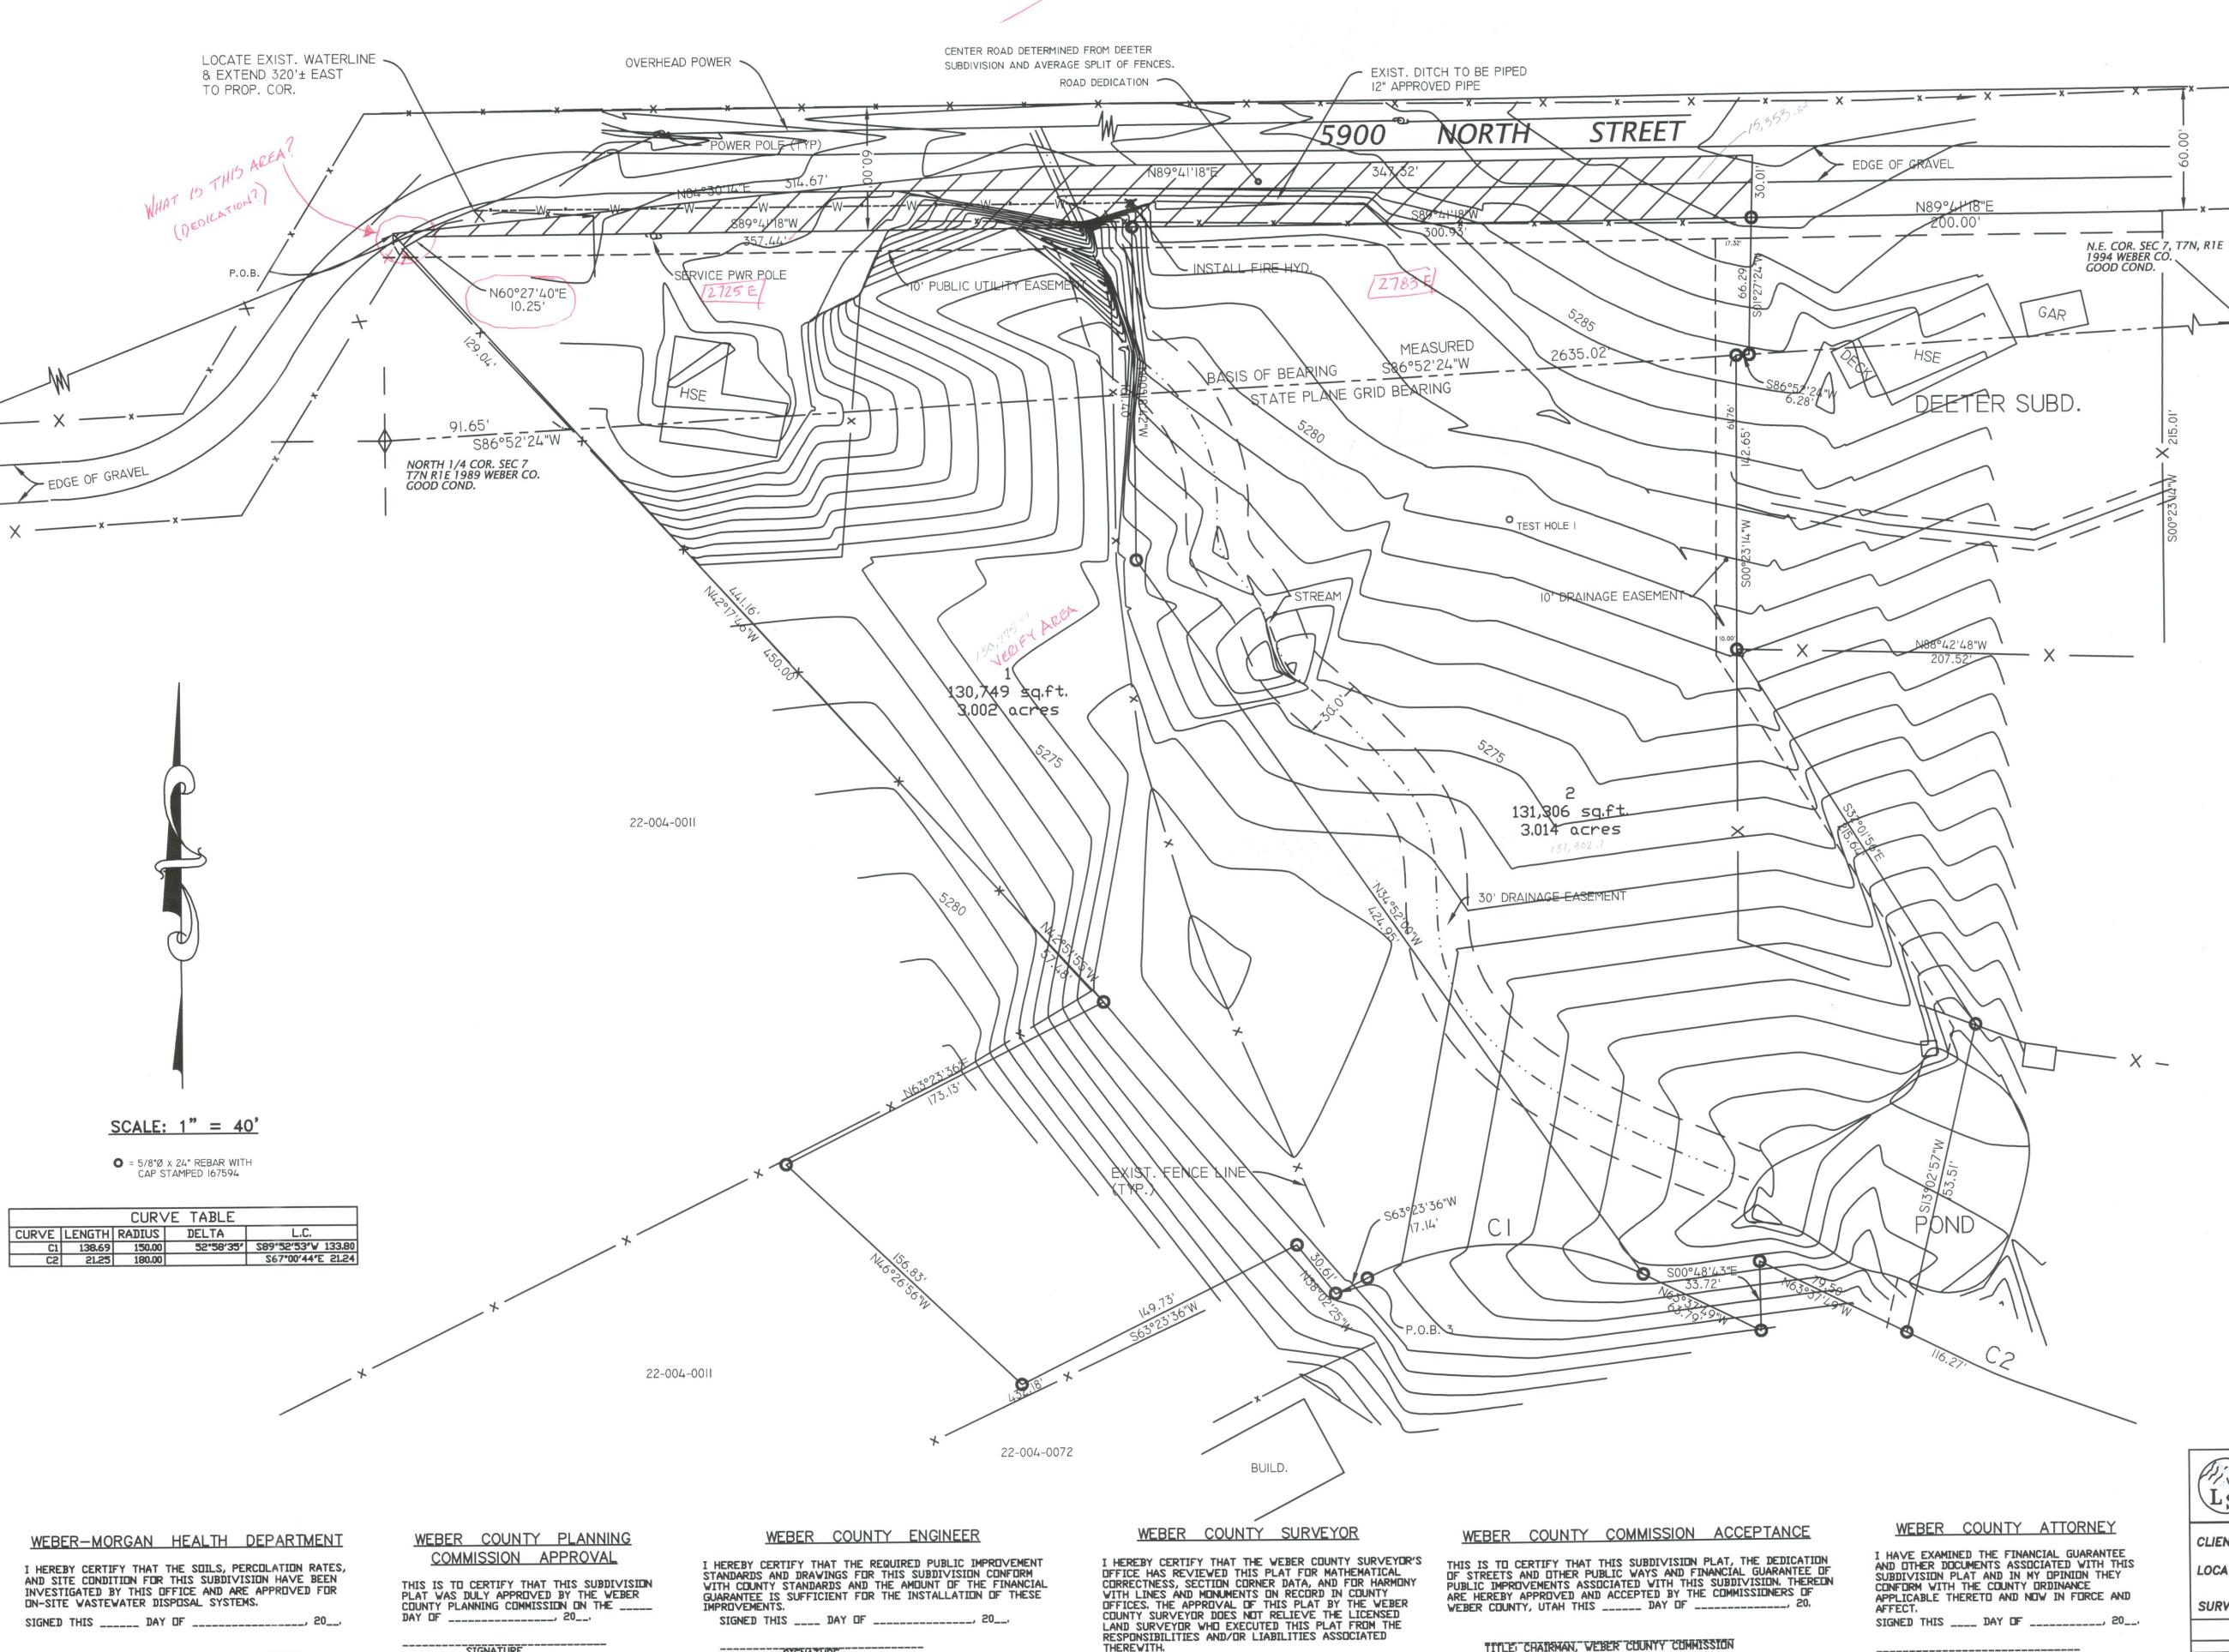

SIGNED THIS \_\_\_\_ DAY OF \_\_\_\_\_

SIGNATURE

ATTEST

SIGNATURE

DIRECTOR, WEBER-MORGAN HEALTH DEPARTMENT.

### SURVEYOR'S CERTIFICATE

I DALLAS K. BUTTARS, HOLDING LICENSE NUMBER 167594 IN ACCORDANCE WITH TITLE 58, CHAPTER 22, PROFESSIONAL ENGINEERS AND LAND SURVEYORS LICENSING ACT, HAVE COMPLETED A SURVEY OF THE PROPERTY DESCRIBED ON THE PLAT IN ACCORDANCE WITH SECTION 17-23-17 AND HAVE VERIFIED ALL MEASUREMENTS AND PLACED MONUMENTS AS REPRESENTED ON THE PLAT. I DO ALSO HEREBY CERTIFY THAT THIS PLAT OF

IN WEBER COUNTY, UTAH, HAS BEEN CORRECTLY DRAWN TO SCALE
AND IS A TRUE AND CORRECT REPRESENTATION OF THE FOLLOWING DESCRIPTION OF LANDS INCLUDED IN SAID SUBDIVISION, BASED ON DATA COMPILED FROM RECORDS IN THE WEBER COUNTY RECORDERS OFFICE, WEBER COUNTY SURVEYORS OFFICE AND OF A SURVEY MADE ON THE GROUND, AND I FURTHER CERTIFY THAT ALL LOTS MEET CURRENT LOT WIDTH AND AREA REQUIREMENTS FOR WEBER

SIGNED THIS \_\_

#### OWNER'S DEDICATION

WE THE UNDERSIGNED OWNERS OF THE HEREIN DESCRIBED TRACT OF LAND, DO HEREBY SET APART AND SUBDIVIDE THE SAME INTO LOTS AND STREETS AS SHOWN HEREON AND NAME SAID TRACT

AS SHOWN HEREIN AND NAME SAID TRACT

CTM SUBDIVISION

AND DO HEREBY DEDICATE TO PUBLIC USE ALL THOSE PARTS OR PORTIONS

OF SAID TRACT OF LAND DESIGNATED AS STREETS, THE SAME TO BE USED

AS PUBLIC THOROUGHFARES FOREVER, ALSO GRANT AND DEDICATE A

PERPETUAL RIGHT AND EASEMENT OVER, UPON AND UNDER THE LANDS

DESIGNATED HEREON AS PUBLIC UTILITY, STORM WATER DETENTION PONDS

DRAINAGE EASEMENTS, THE SAME TO BE USED FOR THE INSTALLATION,

MAINTENANCE AND OPERATION OF PUBLIC UTILITY SERVICE LINE, STORM

DRAINAGE FACILITIES OR FOR THE PERPETUAL PRESERVATION OF WATER

CHANNELS IN THEIR NATURAL STATE WHICHEVER IS APPLICABLE AS MAY

BE AUTHORIZED BY THE GOVERNING AUTHORITY, WITH NO BUILDINGS OR

STRUCTURES BEING ERECTED WITHIN SUCH EASEMENTS.

SIGNED	ZIHT	 	DAY	OF	 20
		 	-		 
		 	-		 

#### **ACKNOWLEDGMENT**

STATE OF UTAH STATE STATE OF WEBER

ON THIS DAY OF 20, PERSONALLY APPEARED BEFORE ME, THE UNDERSIGNED NOTARY PUBLIC, THE SIGNERS OF THE ABOVE OWNERS DEDICATION \_\_\_\_\_\_ IN NUMBER, WHO DULY ACKNOWLEDGED TO ME THAT THEY SIGNED IT FREELY AND VOLUNTARILY AND FOR THE PURPOSES THEREIN MENTIONED.

NOTARY PUBLIC COMMISSION EXPIRES

#### BOUNDARY DESCRIPTION

Part of the Northeast Quarter of Section 7, Township 7 North, Range 1 East, Salt Lake Base and Meridian:

Beginning at a point being North 86°52'24" East 91.65 feet along the Quarter Section line and North 42°17'46" West 129.04 feet from the North Quarter corner of said Section 7 and running thence North 84°30'14" East 314.67 feet, thence North 89°41'18" East 347.32 feet to the West line of Deeter Subdivision, thence the following three (3) courses along the West line of Deeter Subdivision, (1) South 1°27'24" West 96.30 feet, (2) South 86°52'24" West 6.28 feet, (3) South 0°23'14" West 142.65 feet, thence South 32°01'56" East 215.64 feet, thence South 13°02'57" West 153.51 feet, thence North 63°37'49" West 79.50 feet, thence South 0°48'43" East 33.72 feet, thence North 63°37'49" West 63.79 feet, thence 138.69 feet along the arc of a 150.00 foot radius curve to the left (long chord: South 89°52'53" West 133.80'), thence South 63°23'36" West 17.14 feet, thence North 38°02'25" West 30.61 feet, thence South 63°23'36" West 149.73 feet, thence North 46°26'56" West 156.83 feet, thence North 63°23'36" East 173.13 feet, thence North 42°51'55" West 57.48 feet, thence North 42°17'46" West 450.00 feet to the point of beginning. Contains 6.369 acres

## NARRATIVE

SIGNATURE

THIS SURVEY WAS PERFORMED TO CREATE A 2 LOT SUBDIVISION FROM A PARENT PARCEL SO A HOME COULD BE BUILT. AN EXISTING HOME OCCUPIES THE WEST HALF OF THE PARCEL. 5900 NORTH STREET IS TO THE NORTH AND THE CENTERLINE WAS DETERMINED FROM A PREVIOUS | LOT SUBDIVISION BOUNDARY AND A SPLIT OF FENCES ON BOTH SIDES OF 5900 NORTH STREET. THE FENCES ON THE WESTERLY END DIVERGE AWAY FROM EACH OTHER AND DO NOT MATCH THE DEED LINES, THE BEARING BETWEEN THE SHOWN SECTION CORNERS IS ON THE STATE PLANE GRID BEARING SYSTEM AS PUBLISHED BY WEBER COUNTY SURVEYORS OFFICE.

## PERC TABLE

PERC TEST HOLE	DEPTH, IN.	PERC RATE, MPI	SOILS EVALUATION #13795, WEBER-MORGAN HEALTH DEPARTMENT
NO. I	100"		0-23" LOAM, GRANULAR STRUCTURE 2% GRAVEL
			23-42" SILTY CLAY LOAM, MASSIVE STRUCTURE, 5% GRAVEL 42-100" GRAVELLY SANDY LOAM, MASSIVE STRUCTURE, 75% GRAVEL, HEAVILY MOTTLED

## AGRICULTURAL NOTE

AGRICULTURE IS THE PREFERRED USE IN THE AGRICULTURE ZONES.
AGRICULTURE OPERATIONS AS SPECIFIED IN THE ZONING ORDINANCE FOR A PARTICULAR ZONE ARE PERMITTED AT ANY TIME INCLUDING THE OPERATION OF FARM MACHINERY AND NO ALLOWED AGRICULTURE USE SHALL BE SUBJECT TO RESTRICTION ON THE BASIS THAT IT INTERFERES WITH ACTIVITIES OF FUTURE RESIDENTS OF THIS

A COMPLETE 4646 S, 3500 V. #	ARK SURVEYING, INC. E LAND SURVEYING SERVICE HA-3, WEST HAVEN, UTAH 84401 1-4075 FAX 801-731-8506	WEBER COUNTY RECORDER  ENTRY #FEE
CLIENT: CODY MONTGOMERY 4116 E. 4325 N., LOCATION: PART OF NE 1, T.7N., R.1E., S.L. SURVEYED: DECEMBER 201	EDEN, UTAH 84310 /4 SEC 7, .B.&M.	FILED FOR RECORD & RECORDED  THIS DAY OF 20  AT IN BOOK OF  PAGE
REVISIONS:	DRAWN BY: DB	WEBER COUNTY RECORDER
	CHECKED BY: DATE: 11-04-11	BYDEPUTY