



PELICAN BLUFF SUBDIVISION 1ST AMENDMENT

PART OF THE SE 1/4 OF SECTION 34 TOWNSHIP 7 NORTH, RANGE 1 EAST, SALT LAKE BASE & MERIDIAN
WEBER COUNTY, UTAH - FEBRUARY 2018

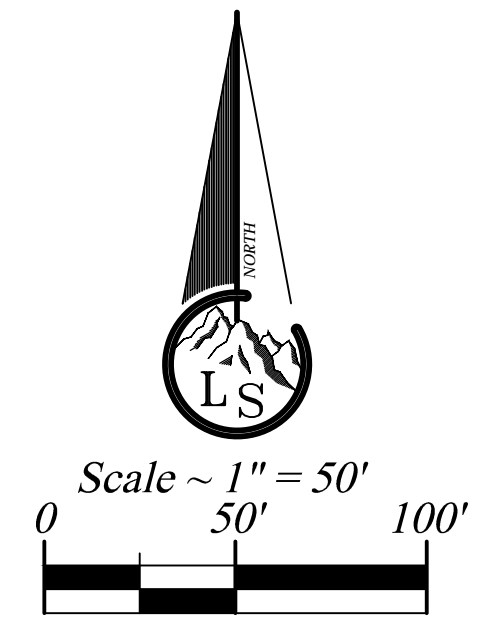

- Legend**
- - - - - EXISTING FENCE
 - - - - - EASEMENTS
 - - - - - ADJACENT PROPERTIES
 - — — — — BOUNDARY
 - — — — — STREET CENTERLINE
 - ◆ FND SECTION CORNER
 - FND REBAR AND CAP
 - SET #5x24" REBAR AND CAP STAMPED LANDMARK

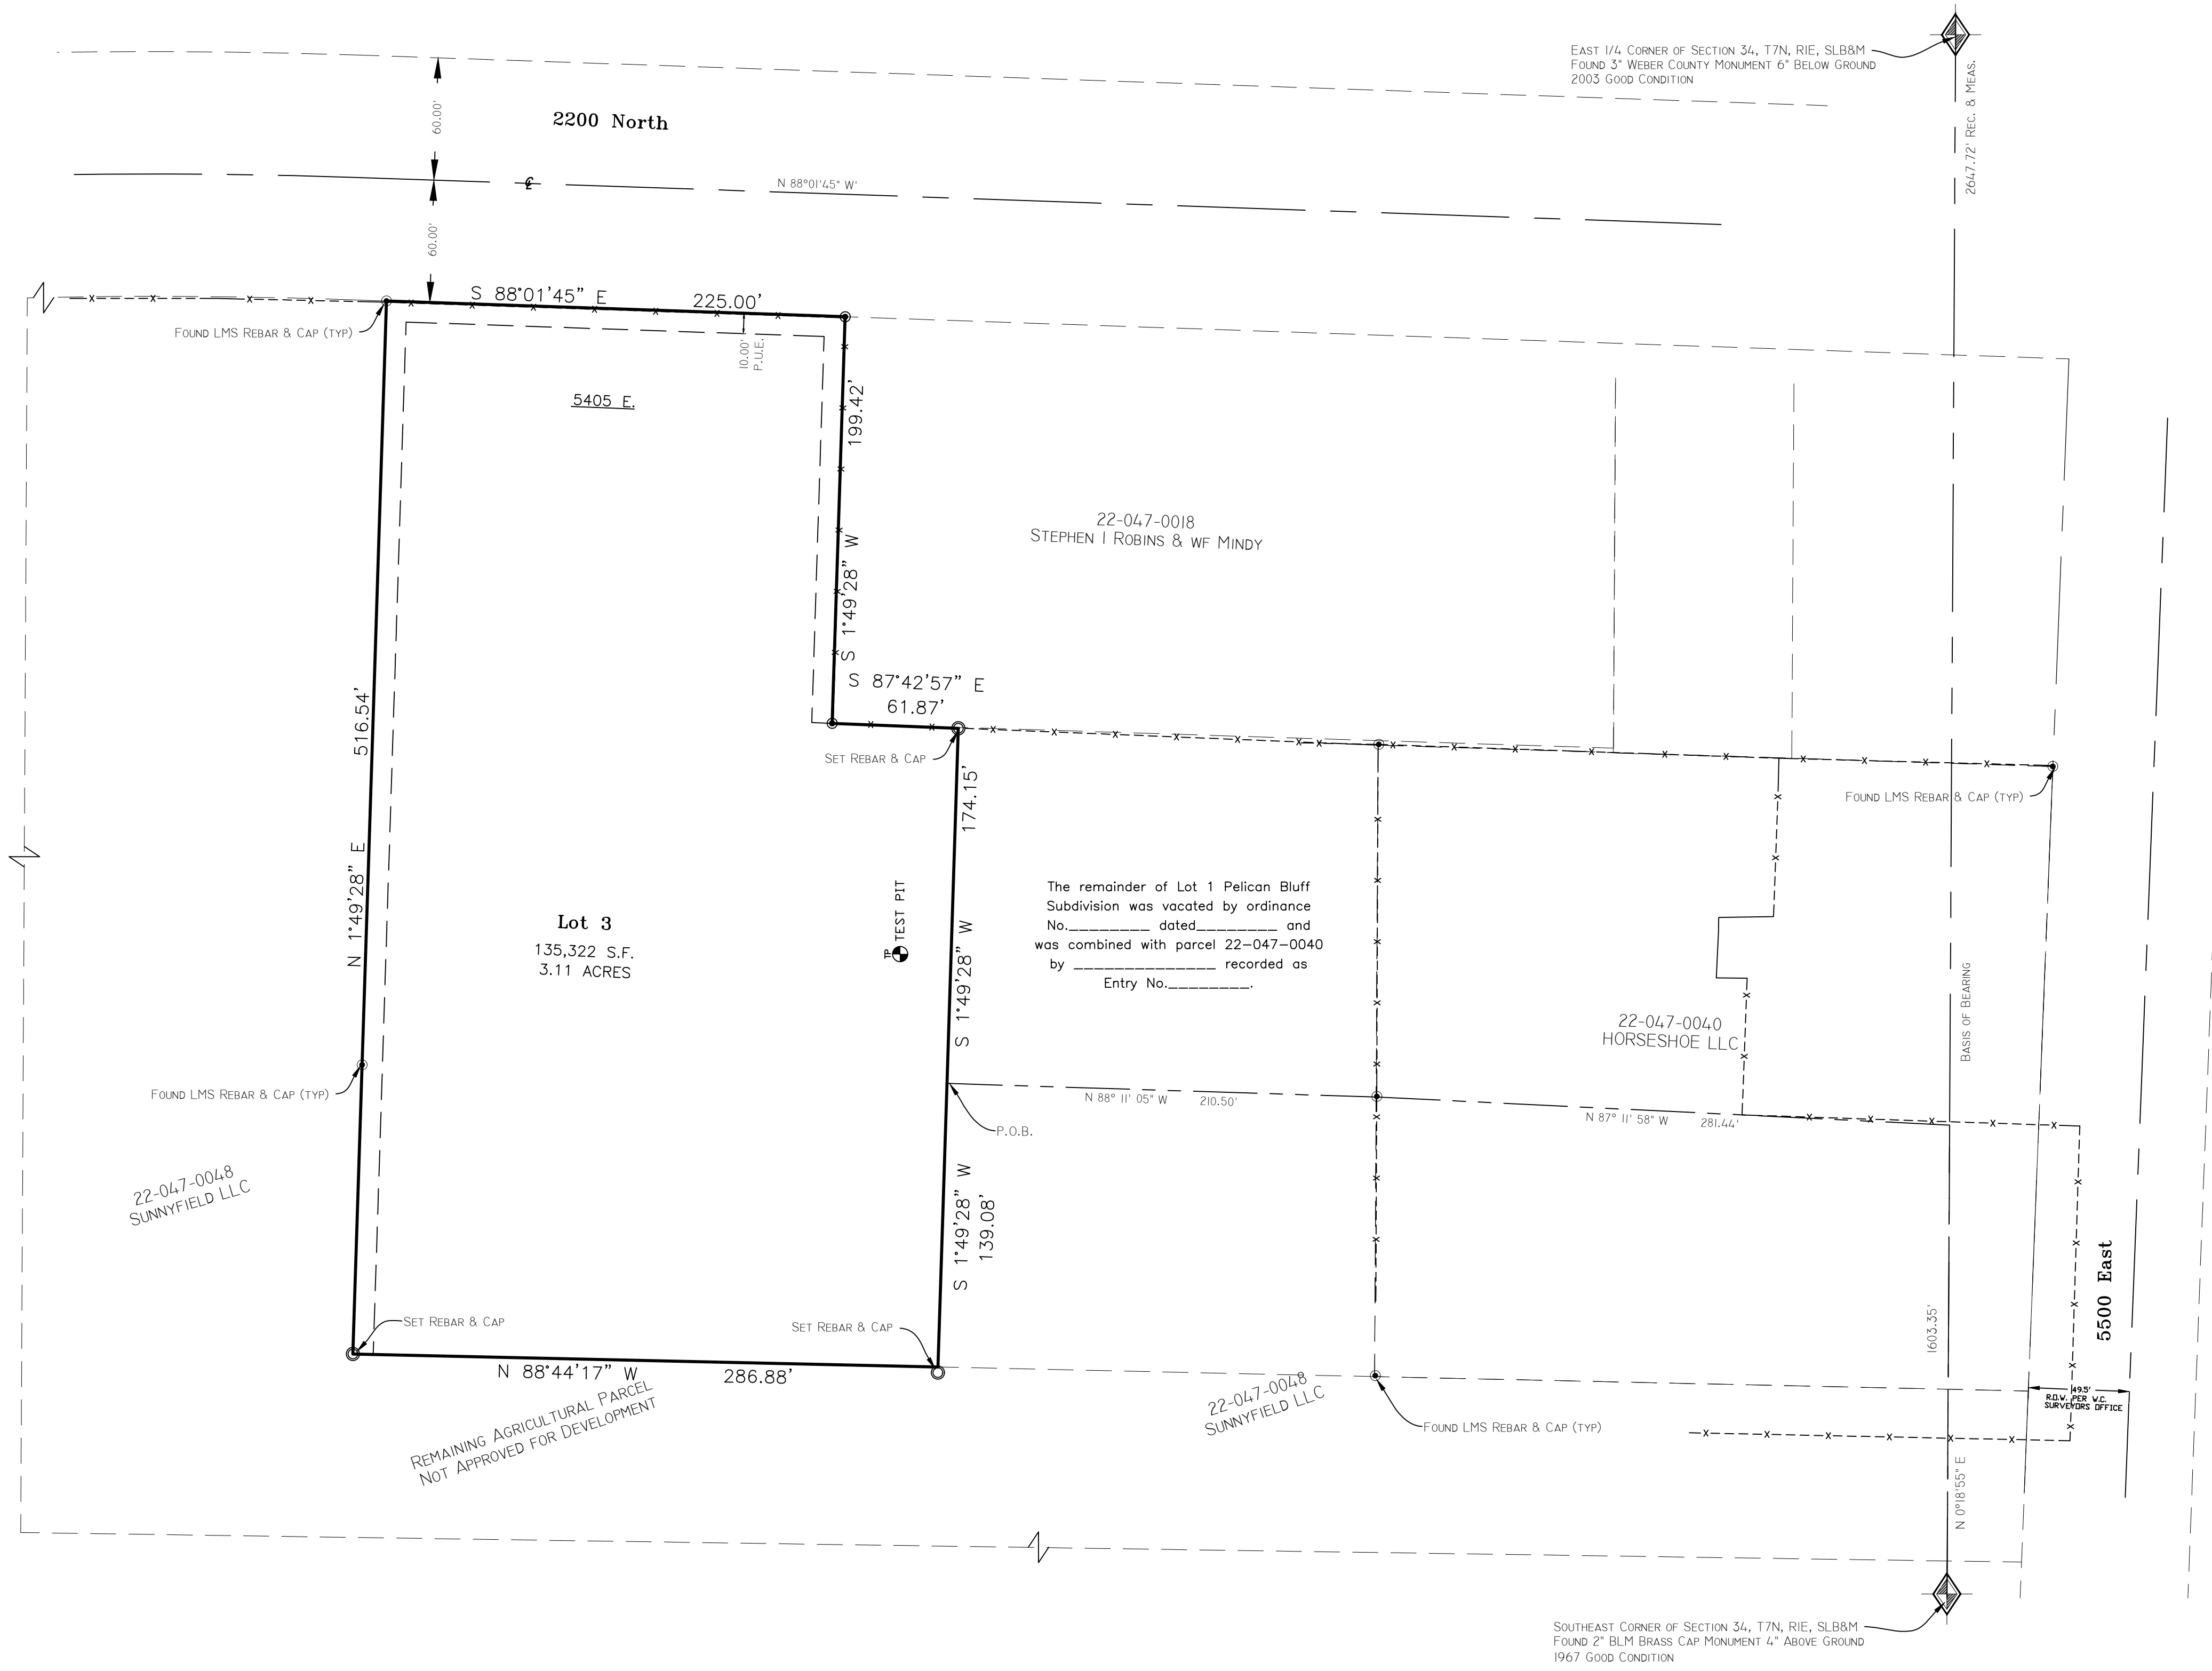

NOTE:

- Agriculture is the preferred use in the agricultural zones. Agricultural operations as specified in the Land Use Code for a particular zone are permitted at any time including the operation of farm machinery and no allowed agricultural use shall be subject to restriction on the basis that it interferes with activities of future residents of this subdivision. [Amd. Ord. Sec. 106-1-8(c)(5)]
- Due to the topography and the location of this subdivision all owners will accept responsibility for any storm water runoff from the road adjacent to this property until curb and gutter is installed.

OWNER'S DEDICATION

We the undersigned owners of the herein described tract of land, do hereby set apart and subdivide the same into lots as shown hereon and name said tract PELICAN BLUFF SUBDIVISION 1ST AMENDMENT.

We hereby grant and dedicate a perpetual right and easement over, upon and under the lands designated hereon as public utility, storm water detention pond(s), drainage easement(s), and canal maintenance easement(s), the same to be used for the installation maintenance and operation of public utility service line(s), storm drainage facilities, irrigation canal(s) or for the perpetual preservation of water channels in their natural state whichever is applicable to the governing entity and as may be authorized by the governing entity, with no buildings or structures being erected within such easements.

Limited Liability Company Acknowledgement

IN WITNESS WHEREOF, said Limited Liability Company hereinafter named has caused this instrument to be executed by its proper officers hereunto duly authorized, this ____ day of _____, 20____.

Sunnyfield, a Utah Limited Liability Company

By: _____)
STATE OF UTAH)
COUNTY OF WEBER) SS

On the date first above written personally appeared before me the above named signer(s), who, being by me duly sworn said that [he/she/they is/are] the Manager of said Limited Liability Company, and that the within and foregoing instrument was signed in behalf of said company by authority of its Articles of Organization, and the said signer(s) acknowledged to me that said company executed the same.

As a Notary Public commissioned in Utah, WITNESS my hand and official stamp the date in this certificate first above written:

Notary Signature: _____ My Commission Expires: _____
(print name below signature):

BOUNDARY DESCRIPTION

A part of the Southeast Quarter of Section 34, Township 7 North, Range 1 East, Salt Lake Base and Meridian: Beginning at a point on the South line of Lot 1 of Pelican Bluff Subdivision according to the official plat thereof, said point being 1603.35 feet North 0°18'55" East, 281.44 feet North 87°11'58" West, and 210.50 feet North 88°11'05" West from the Southeast corner of said Southeast Quarter, running thence South 1°49'28" West 139.08 feet; thence North 88°44'17" West 286.88 feet; thence North 1°49'28" East 516.54 feet to the South line of 2200 North Street; thence South 88°01'45" East 225.00 feet; thence South 1°49'28" West 199.42 feet; thence South 87°42'57" East 61.87 feet; thence South 1°49'28" West 174.15 feet to the point of beginning.

Contains 135,322 s.f. or 3.11 Acres

NARRATIVE

This purpose of this survey is to amend Lot 1 of Pelican Bluff Subdivision as shown.

Documents used to aide in this survey:

- Weber County Tax Plat 22-047 (current and prior years).
- Deeds of record as found in the Weber County Recorder's Office for parcels 22-047-0018, 22-047-0019, 24-047-0033, 24-047-0040 & 24-047-0048.
- Plats: #64-061 Pelican Bluff Subdivision.
- Record of Survey Nos: #366, #4360, #4672.

Centerline of 2200 North Street was established using Pelican Bluff Subdivision and observed evidence of right of way markers.

Basis of Bearing is state plane grid from monuments as shown.

WEBER-MORGAN HEALTH DEPARTMENT

I hereby certify that the soils, percolation rates, and site conditions for this subdivision have been investigated by this office and are approved for on site wastewater disposal systems. Signed this ____ day of _____, 20____.

Director, Weber-Morgan Health Department

WEBER COUNTY PLANNING COMMISSION APPROVAL

This is to certify that this subdivision plat was duly approved by the Weber County Planning Commission on the ____ day of _____, 20____.

Chairman, Weber County Planning Commission

WEBER COUNTY ATTORNEY

I have examined the financial guarantee and other documents associated with this subdivision plat and in my opinion they conform with the County Ordinance applicable thereto and now in force and effect. Signed this ____ day of _____, 20____.

WEBER COUNTY SURVEYOR

I hereby certify that the Weber County Surveyor's Office has reviewed this plat and all conditions for approval by this office have been satisfied. The approval of this plat by the Weber County Surveyor does not relieve the Licensed Land Surveyor who executed this plat from the responsibilities and/or liabilities associated therewith. Signed this ____ day of _____, 20____.

Signature _____

WEBER COUNTY COMMISSION ACCEPTANCE


This is to certify that this subdivision plat, the dedication of streets and other public ways and financial guarantee of public improvements associated with this subdivision thereon are hereby approved and accepted by the Commissioners of Weber County, Utah this ____ day of _____, 20____.

WEBER COUNTY ENGINEER

I hereby certify that the required public improvement standards and drawings for this subdivision conform with County standards and the amount of the financial guarantee is sufficient for the installation of these improvements. Signed this ____ day of _____, 20____.

SURVEYOR'S CERTIFICATE

I, Tyler D. Knight, do hereby certify that I am a professional land surveyor in the State of Utah and hold license no. 9008384-2201 in accordance with Title 58, Chapter 22 known as the Professional Engineers and Professional Land Surveyor's Licensing Act, have made a survey of the property(s) shown hereon in accordance with UCA 17-23-17, verifying measurements, and placing monuments as represented. That this plat was prepared from the field notes of this survey and from documents and records as noted hereon. I further certify that, to the best of my knowledge and belief, all lots meet the current requirements of the Land Use Ordinance of Weber county.

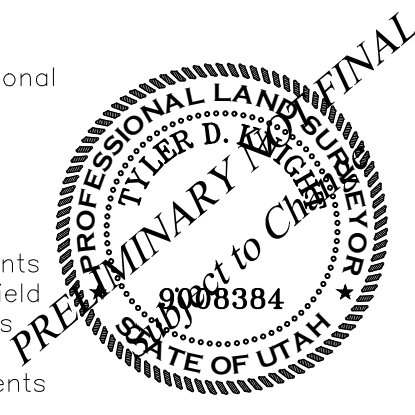

Landmark Surveying, Inc. <small>A Complete Land Surveying Service www.LandmarkSurveyUtah.com</small>		<small>4646 South 2500 West - #A-3 West Haven, UT 84401 801-731-4075</small>		Weber County Recorder	
DEVELOPER: Shawn Clegg <small>Address: 2143 N. 5500 E. Eden UT, 84310</small>		1		Entry no. _____ Fee paid _____ Filed for record and recorded _____ day of _____, 20____. at _____ in book _____ of official records, on page _____ County Recorder: Leann H Kirts	
SE 1/4 of Section 34, Township 7 North, Range 1 East, Salt Lake Base and Meridian.		Subdivision		By Deputy: _____	
Revisions _____		DRAWN BY: ATB CHECKED BY: TDK DATE: 2/12/18 FILE: 3652-2018			