


PRELIMINARY
NOT FOR CONSTRUCTION

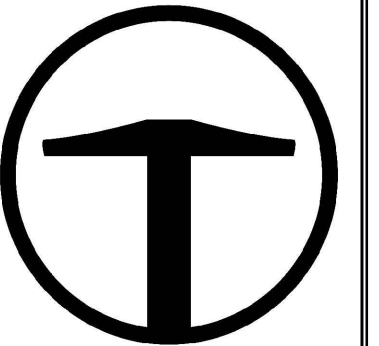


TALISMAN
CIVIL CONSULTANTS
5217 SOUTH STATE STREET
SUITE 200
MURRAY, UT 84107
801.743.1300

NO.	BY	DATE	REVISIONS


BOBCAT RIDGE LOT ANALYSIS

DATE SUBMITTED: 08.08.2018

TCC JOB NUMBER: 18-200.22

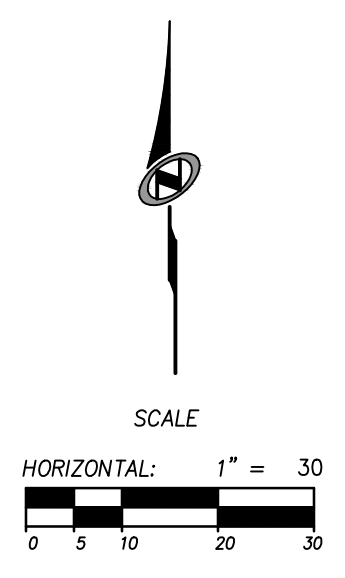

SHEET NUMBER
ET08
1 OF 2

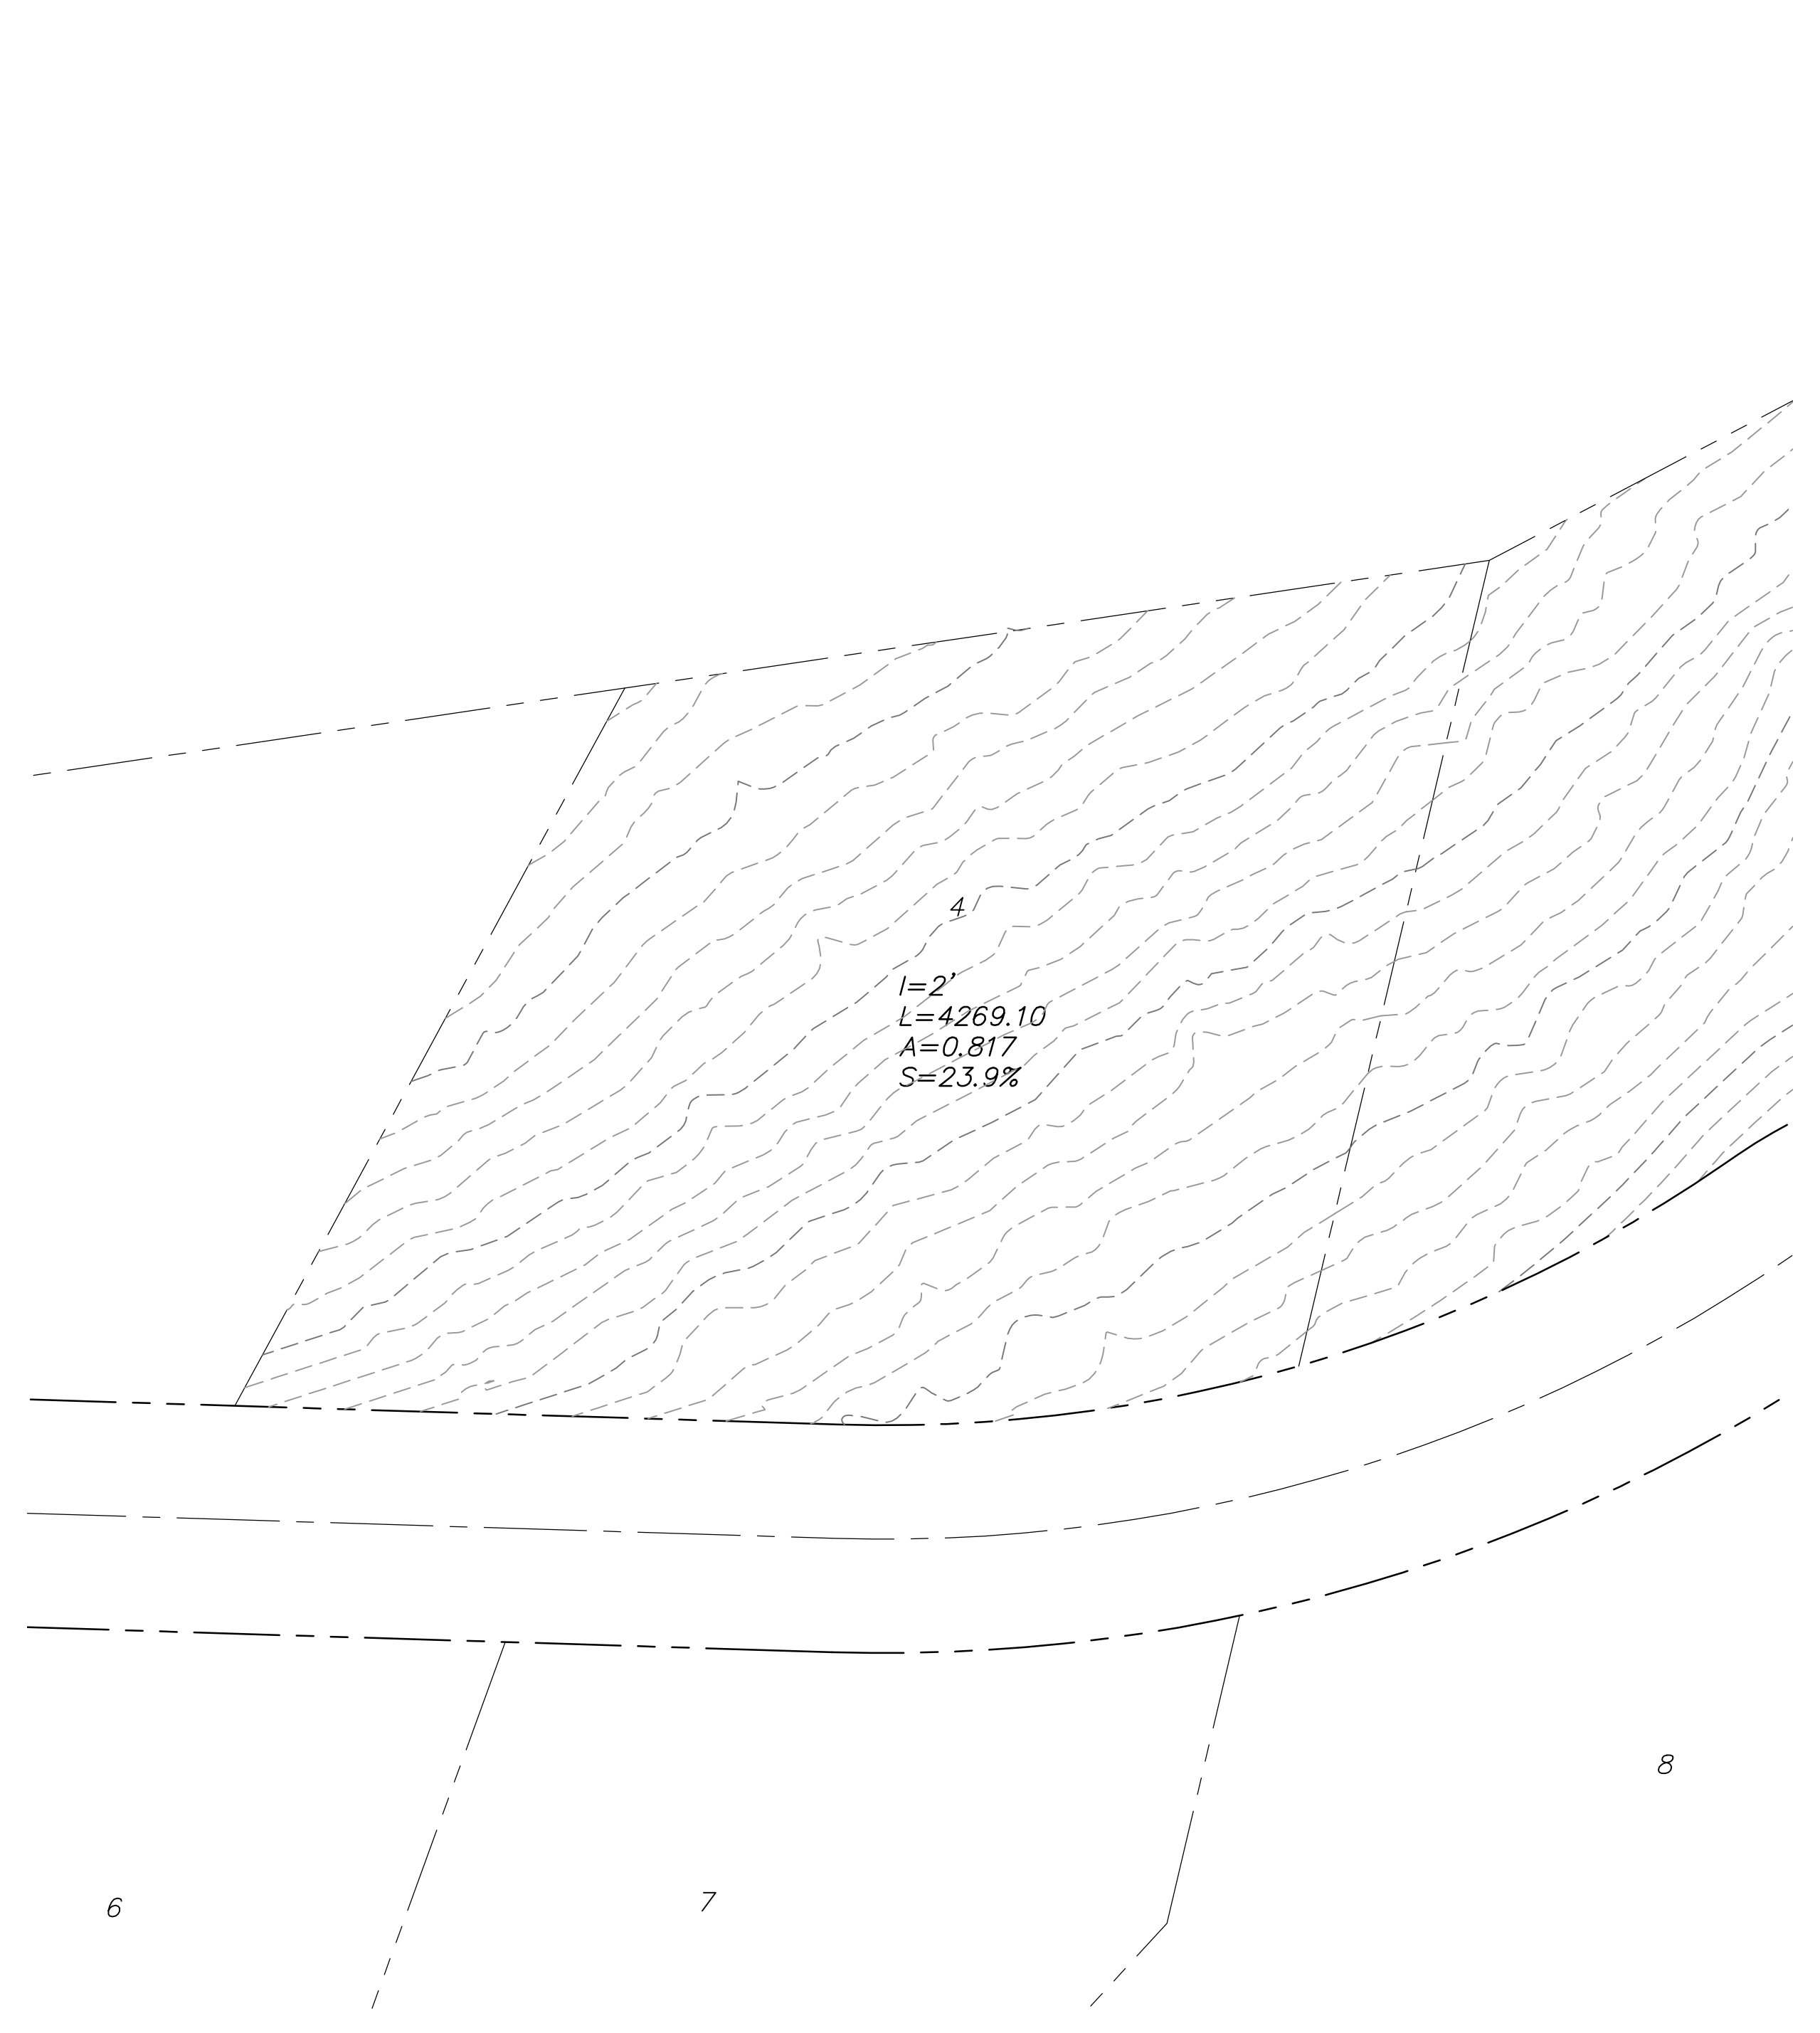


PRELIMINARY
NOT FOR CONSTRUCTION



NO.	BY	DATE	REVISIONS

BOBCAT RIDGE
LOT ANALYSIS

TCC JOB NUMBER: 18-200.22 DATE SUBMITTED: 08.08.2018

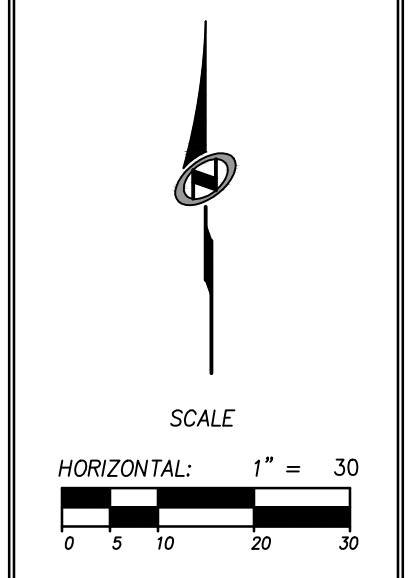

SHEET NUMBER
ET08
1 OF 2