


DATE: 8/9/2018 8:00 PM

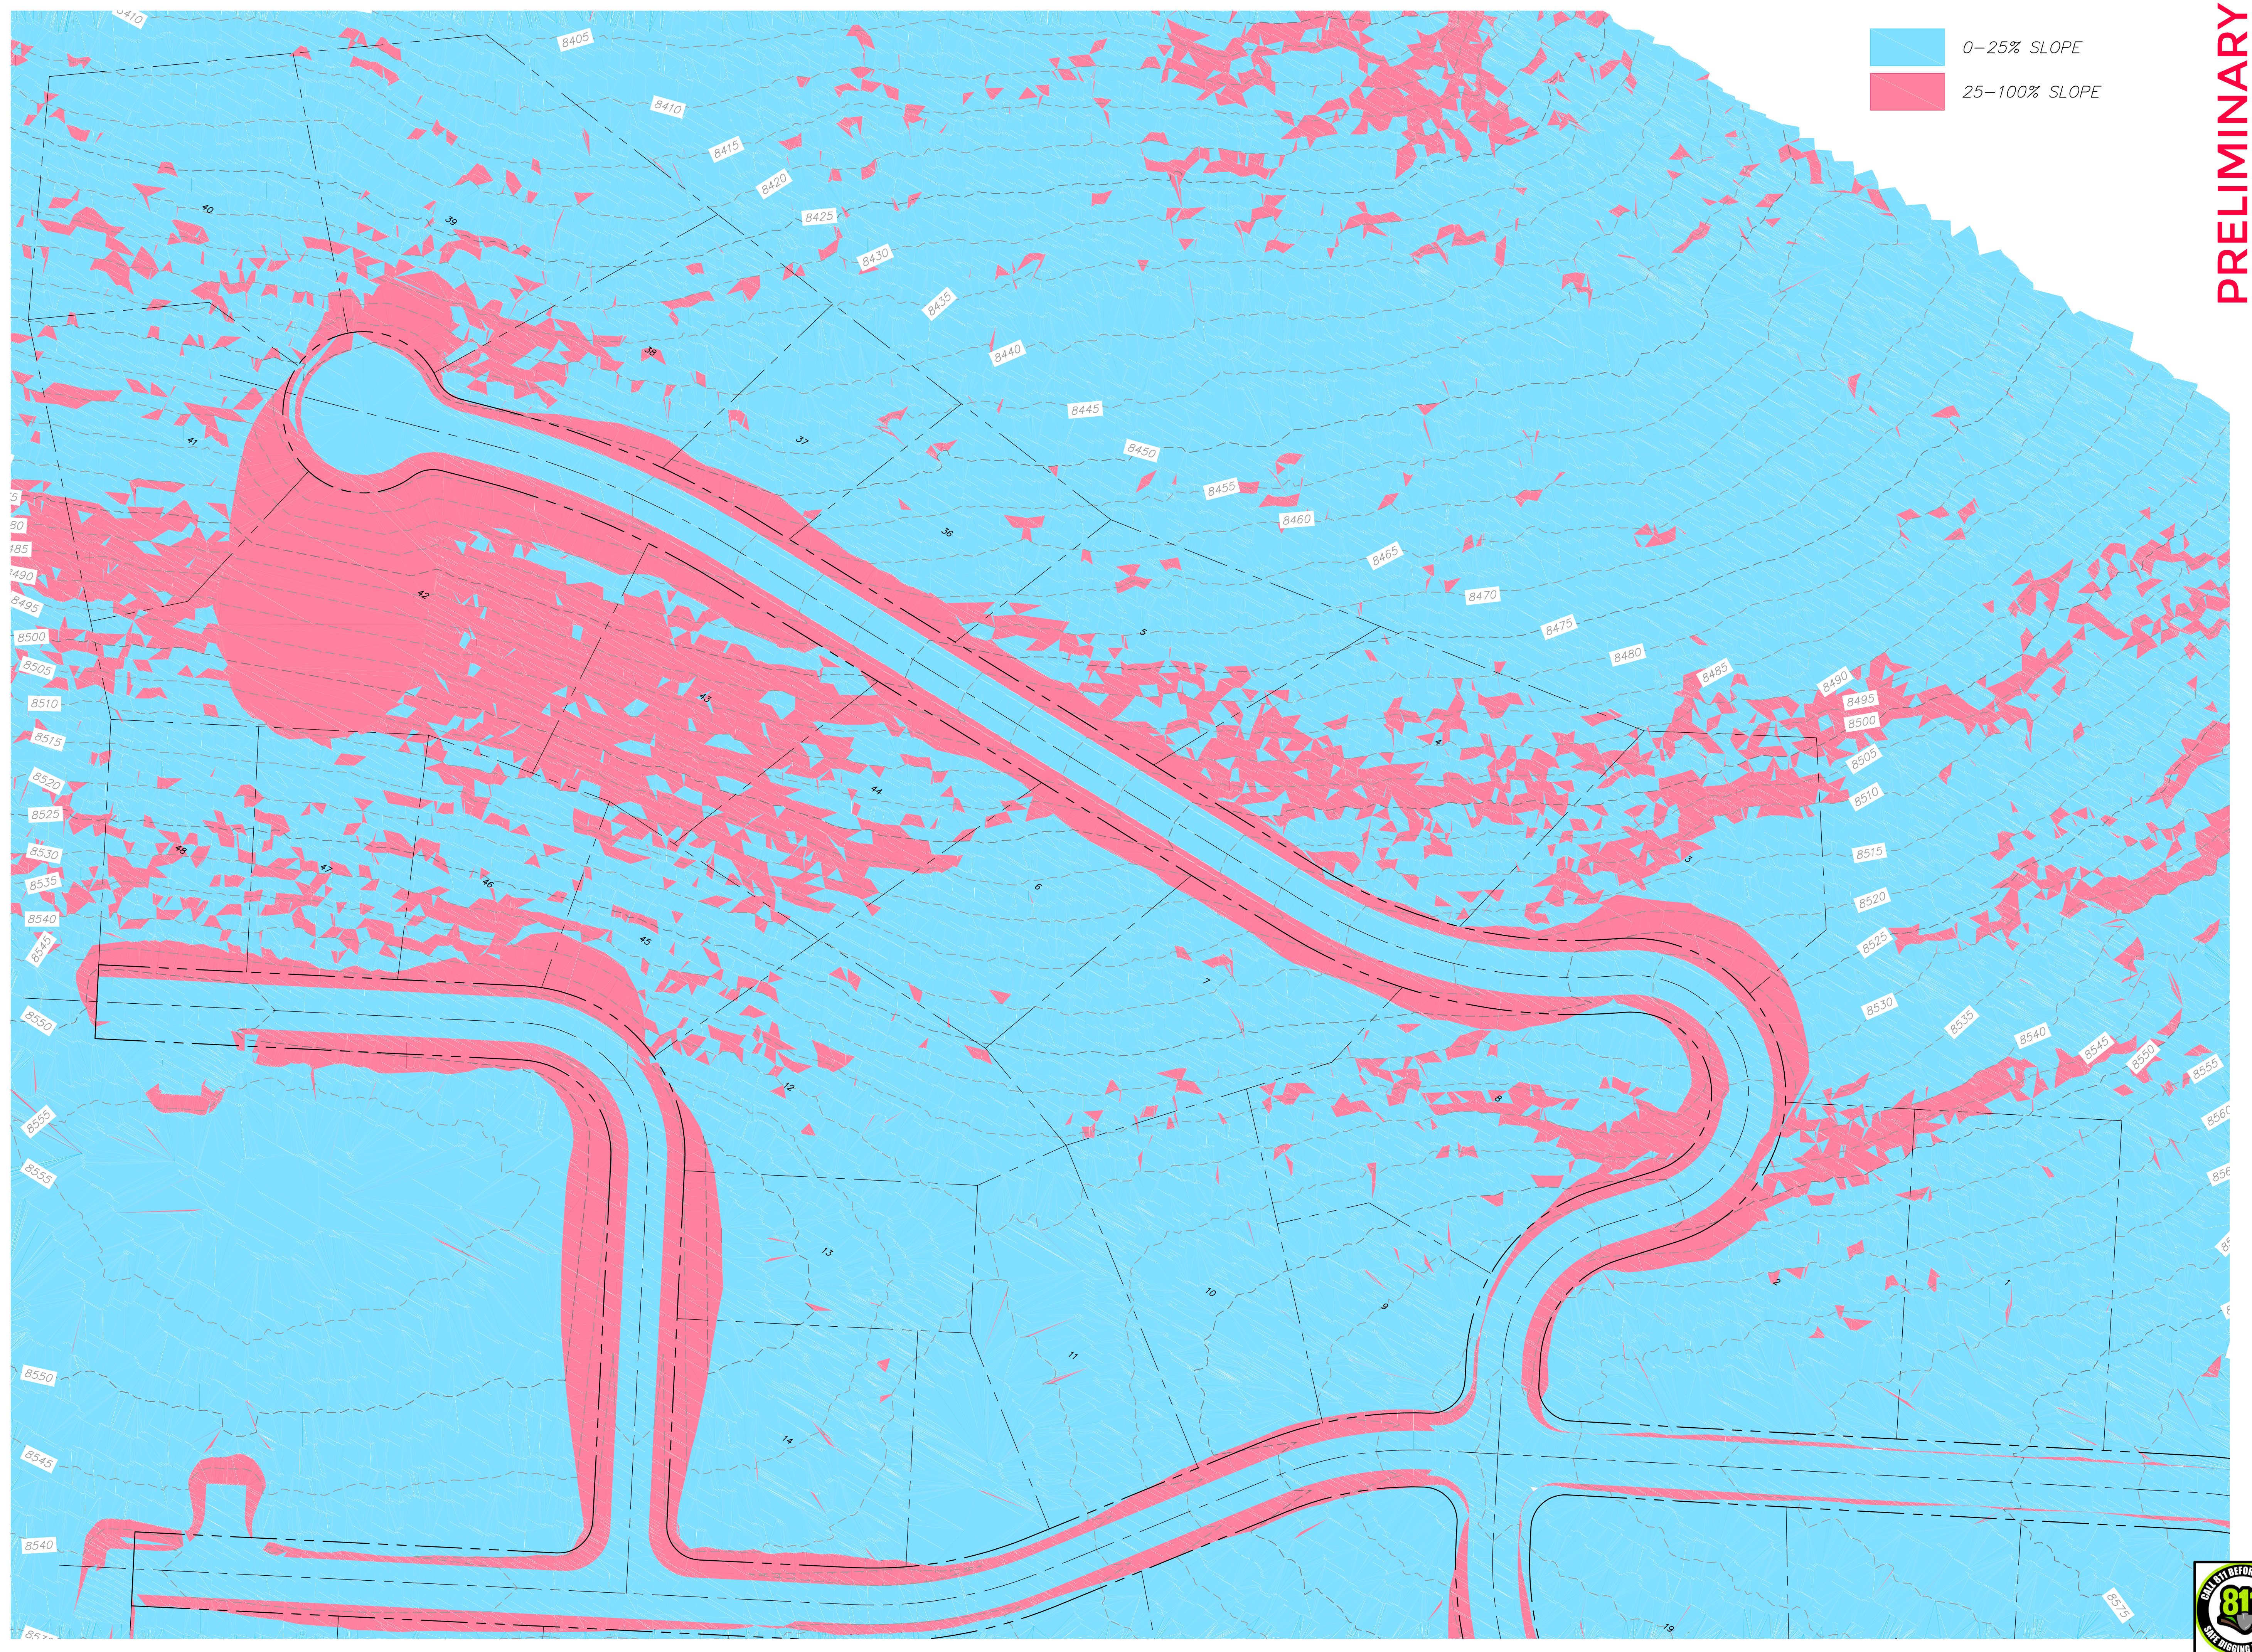

0-25% SLOPE
25-100% SLOPE

PRELIMINARY
NOT FOR CONSTRUCTION



TALISMAN
CIVIL CONSULTANTS
5217 SOUTH STATE STREET
SUITE 200
MURRAY, UT 84107
801.743.1300

NO.	BY	DATE	REVISIONS

BOBCAT RIDGE SLOPE MAP

DATE SUBMITTED: 08.08.2018


TCC JOB NUMBER: 18-200.22

SCALE
HORIZONTAL: 1" = 50'
0 12.5 25 50 75

SHEET NUMBER
ET08
1 OF 2



PATH: N:\SIBD793\Coast\18-200.22-Author Estate Lots - Bobcat Ridge\Exhibits\ET08 - LOT SLOPES.dwg

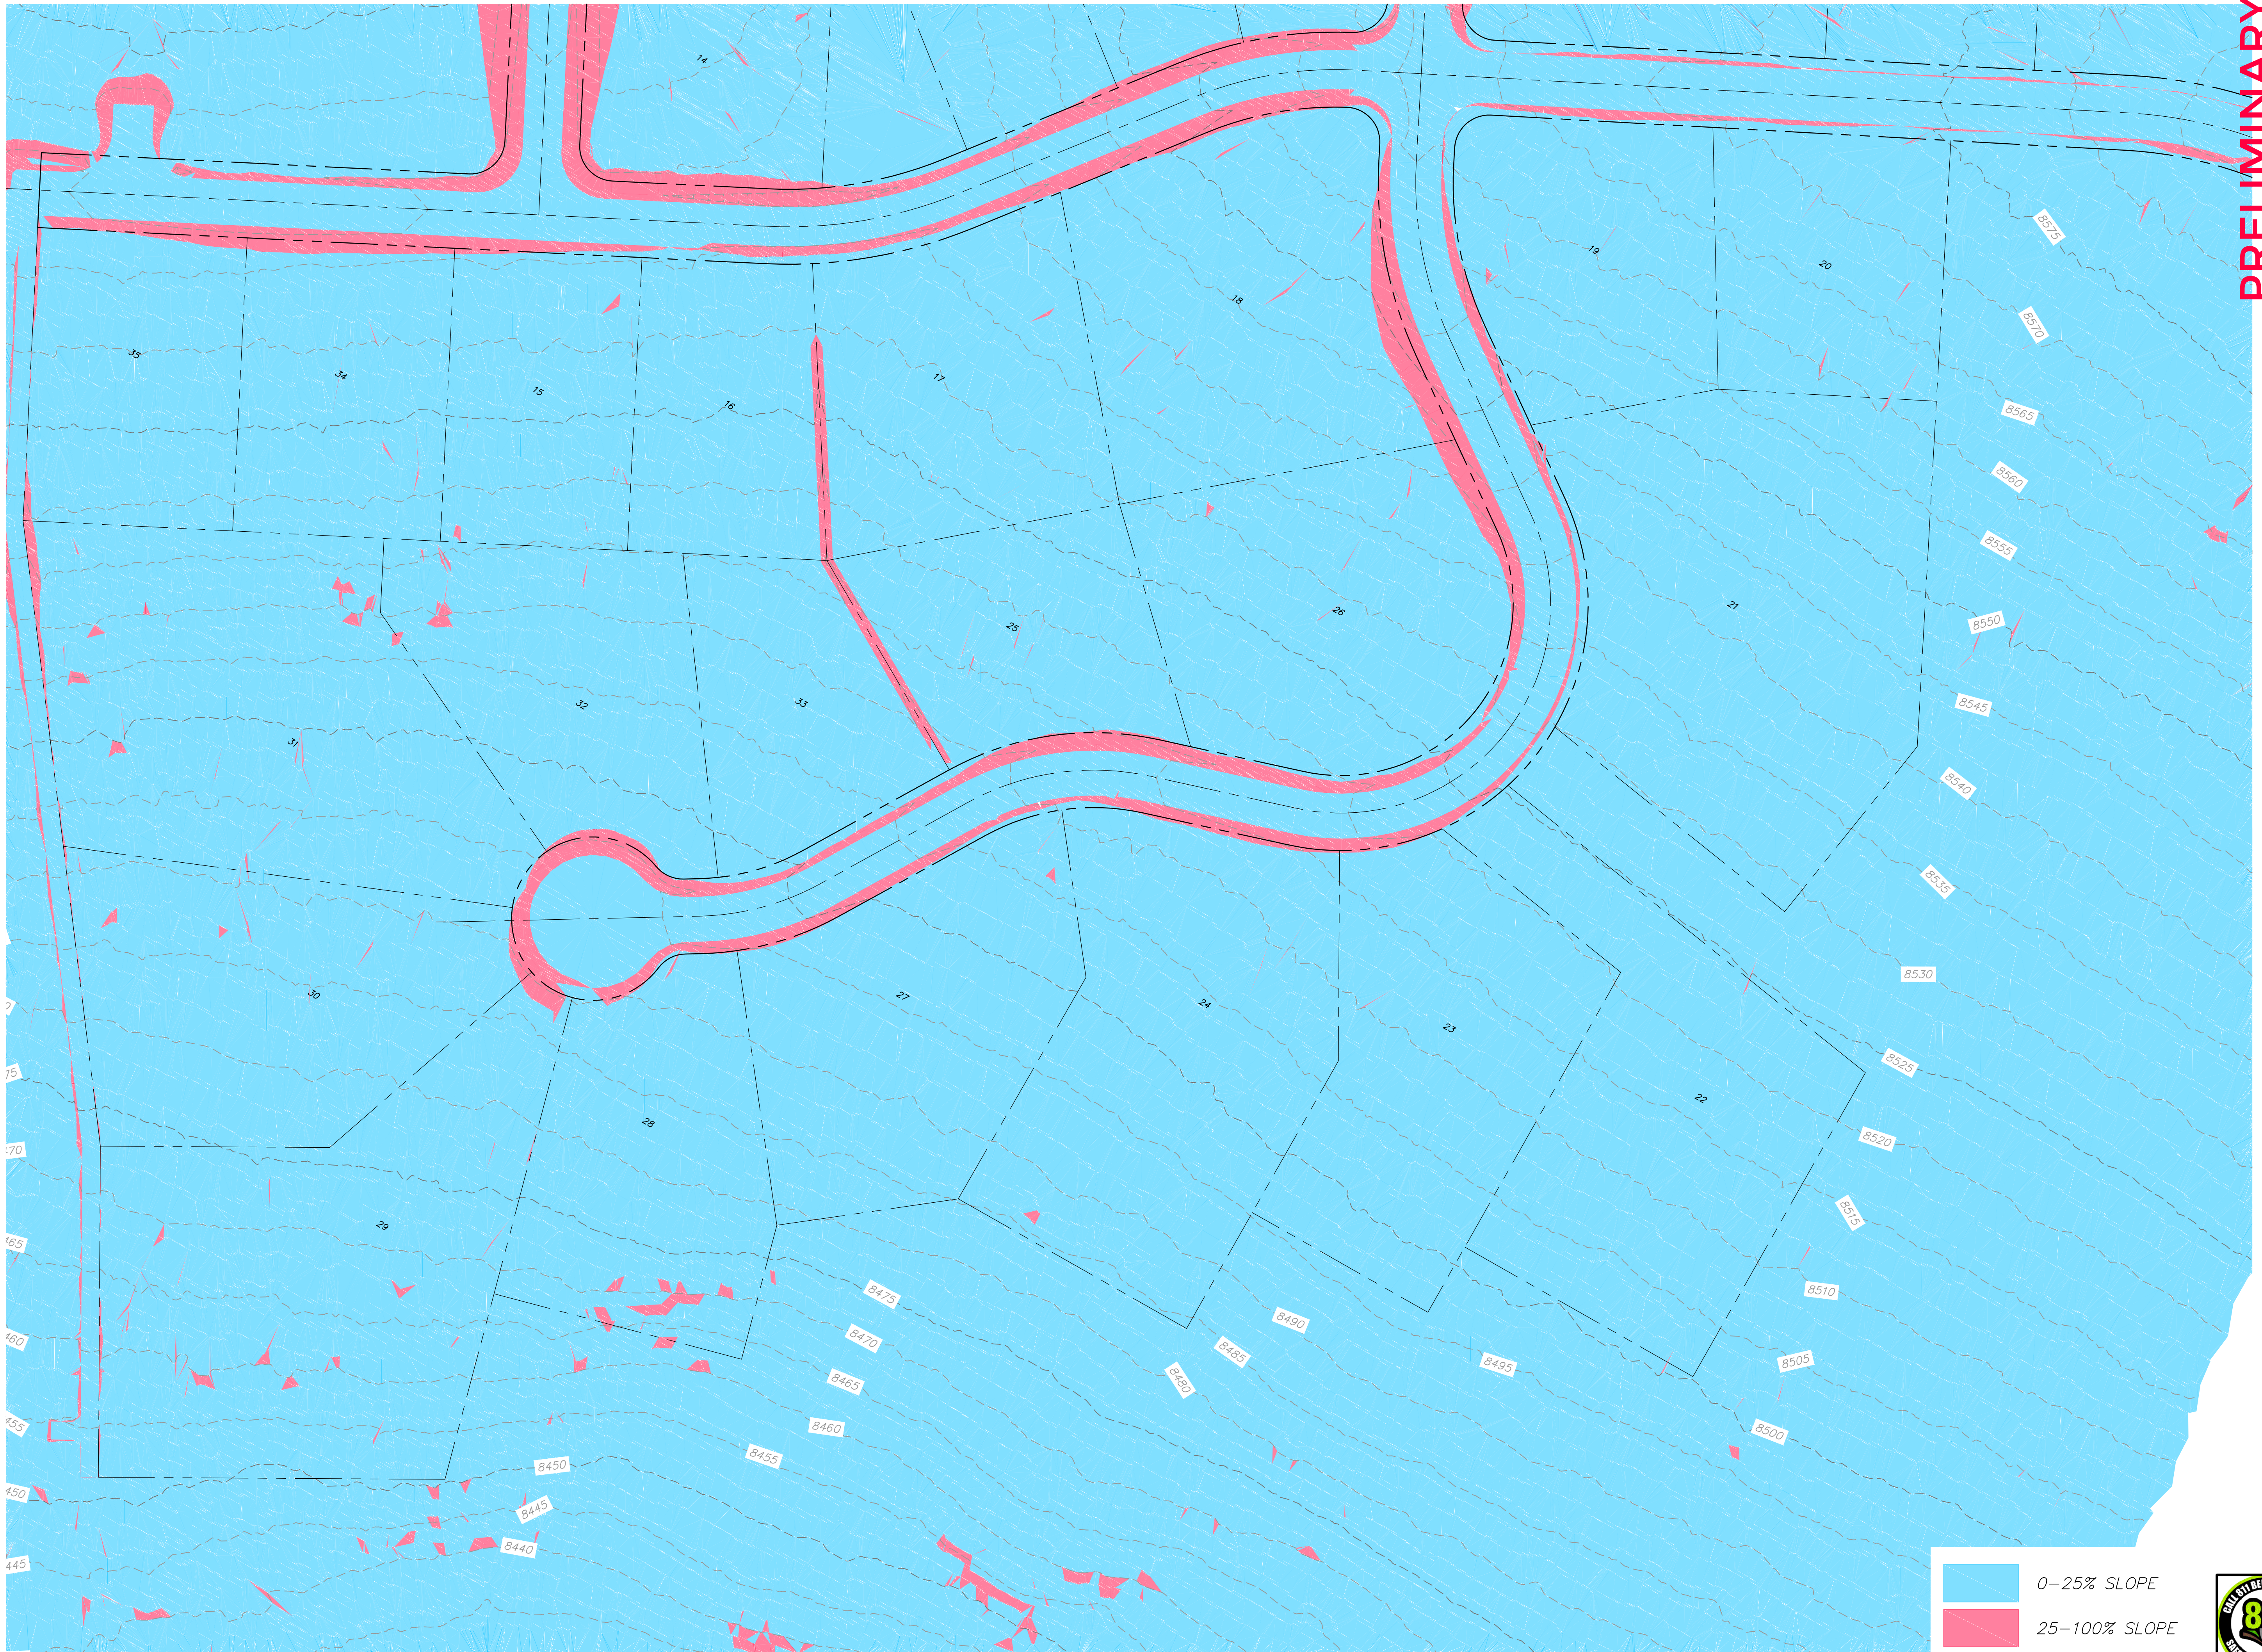

**PRELIMINARY
NOT FOR CONSTRUCTION**




TALISMAN
CIVIL CONSULTANTS
5217 SOUTH STATE STREET
SUITE 200
MURRAY, UT 84107
801.743.1300

NO.	BY	DATE	REVISIONS

BOBCAT RIDGE SLOPE MAP

DATE SUBMITTED: 08.08.2018

TCC JOB NUMBER: 18-200.22

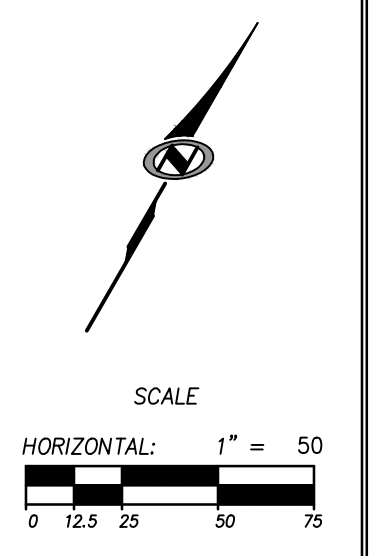

SHEET NUMBER
ET08
1 OF 2

