




SCALE: 1" = 20'-0"

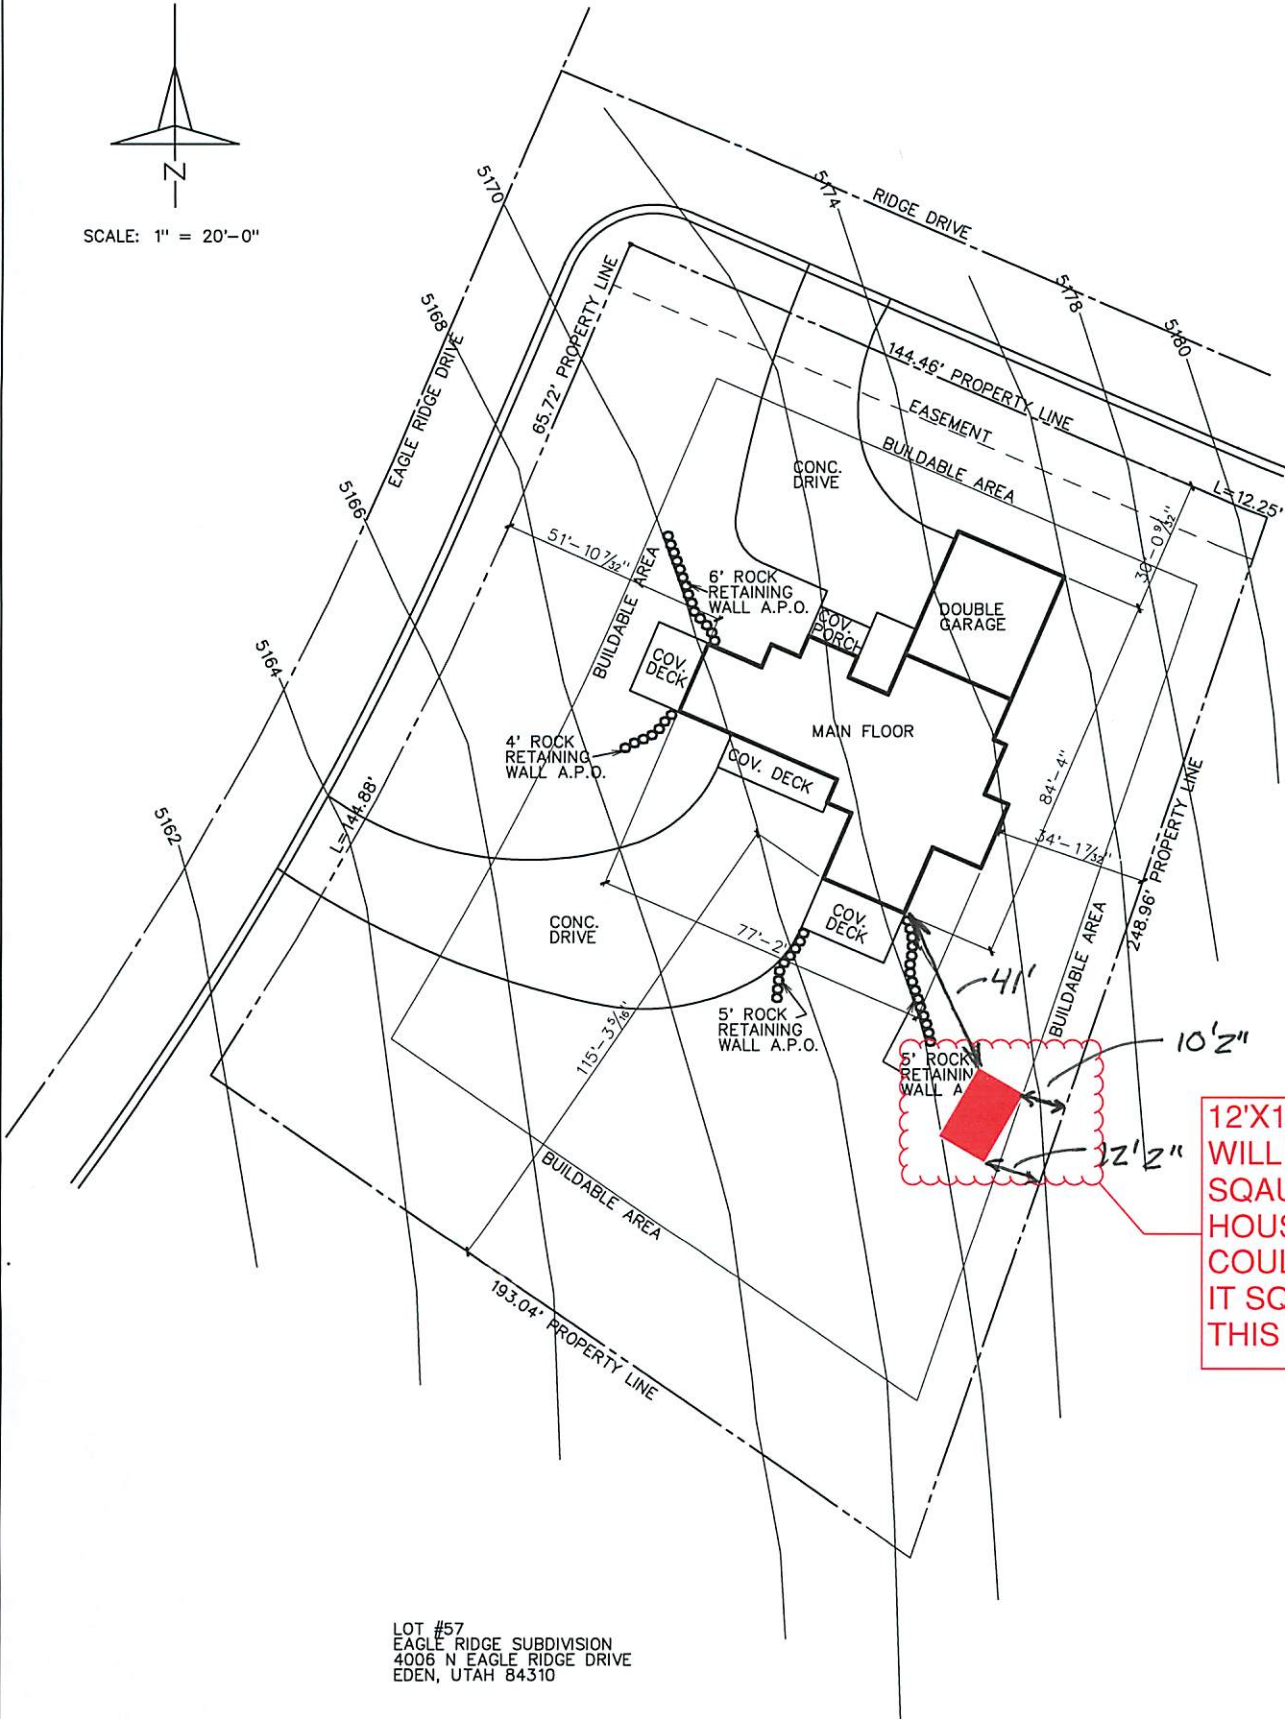

12'X16' SHED - WILL BE SQAURE WITH HOUSE BUT COULDN'T GET IT SQAURE ON THIS PLAN

LOT #57
EAGLE RIDGE SUBDIVISION
4006 N EAGLE RIDGE DRIVE
EDEN, UTAH 84310