

THESE DESIGNS AND DRAWINGS ARE CONFIDENTIAL AND THE EXCLUSIVE PROPERTY OF SIERRA HOMES CONSTRUCTION INC. AND ARE NOT TO BE DISCLOSED WITHOUT EXPRESS PERMISSION OF SIERRA HOMES CONSTRUCTION INC. THEY MAY NOT BE USED OR DUPLICATED WITH OUT THE EXPRESS PERMISSION OF SIERRA HOMES CONSTRUCTION INC.

© SIERRA HOMES CONSTRUCTION INC.

DISCLAIMER:
ACTUAL SITE CONDITIONS MAY VARY FROM WHAT PLANS SHOW. PLANS SUBJECT TO CHANGE ON SITE.

ADDRESS:
DIXIE LAND ESTATES - LOT 6
4115 WEST 3600 NORTH
OGDEN, UT 84401

**WORTHLEY - CUSTOM
OGDEN**




SIERRA
HOMES
470 NORTH 2450 WEST
TREMONTON UT, 84337
CONTACT: SIERRA HOMES
(435) 257-4963

10/29/2018

REVISION: R-7E

SITE PLAN

A03
JAKE / AARON

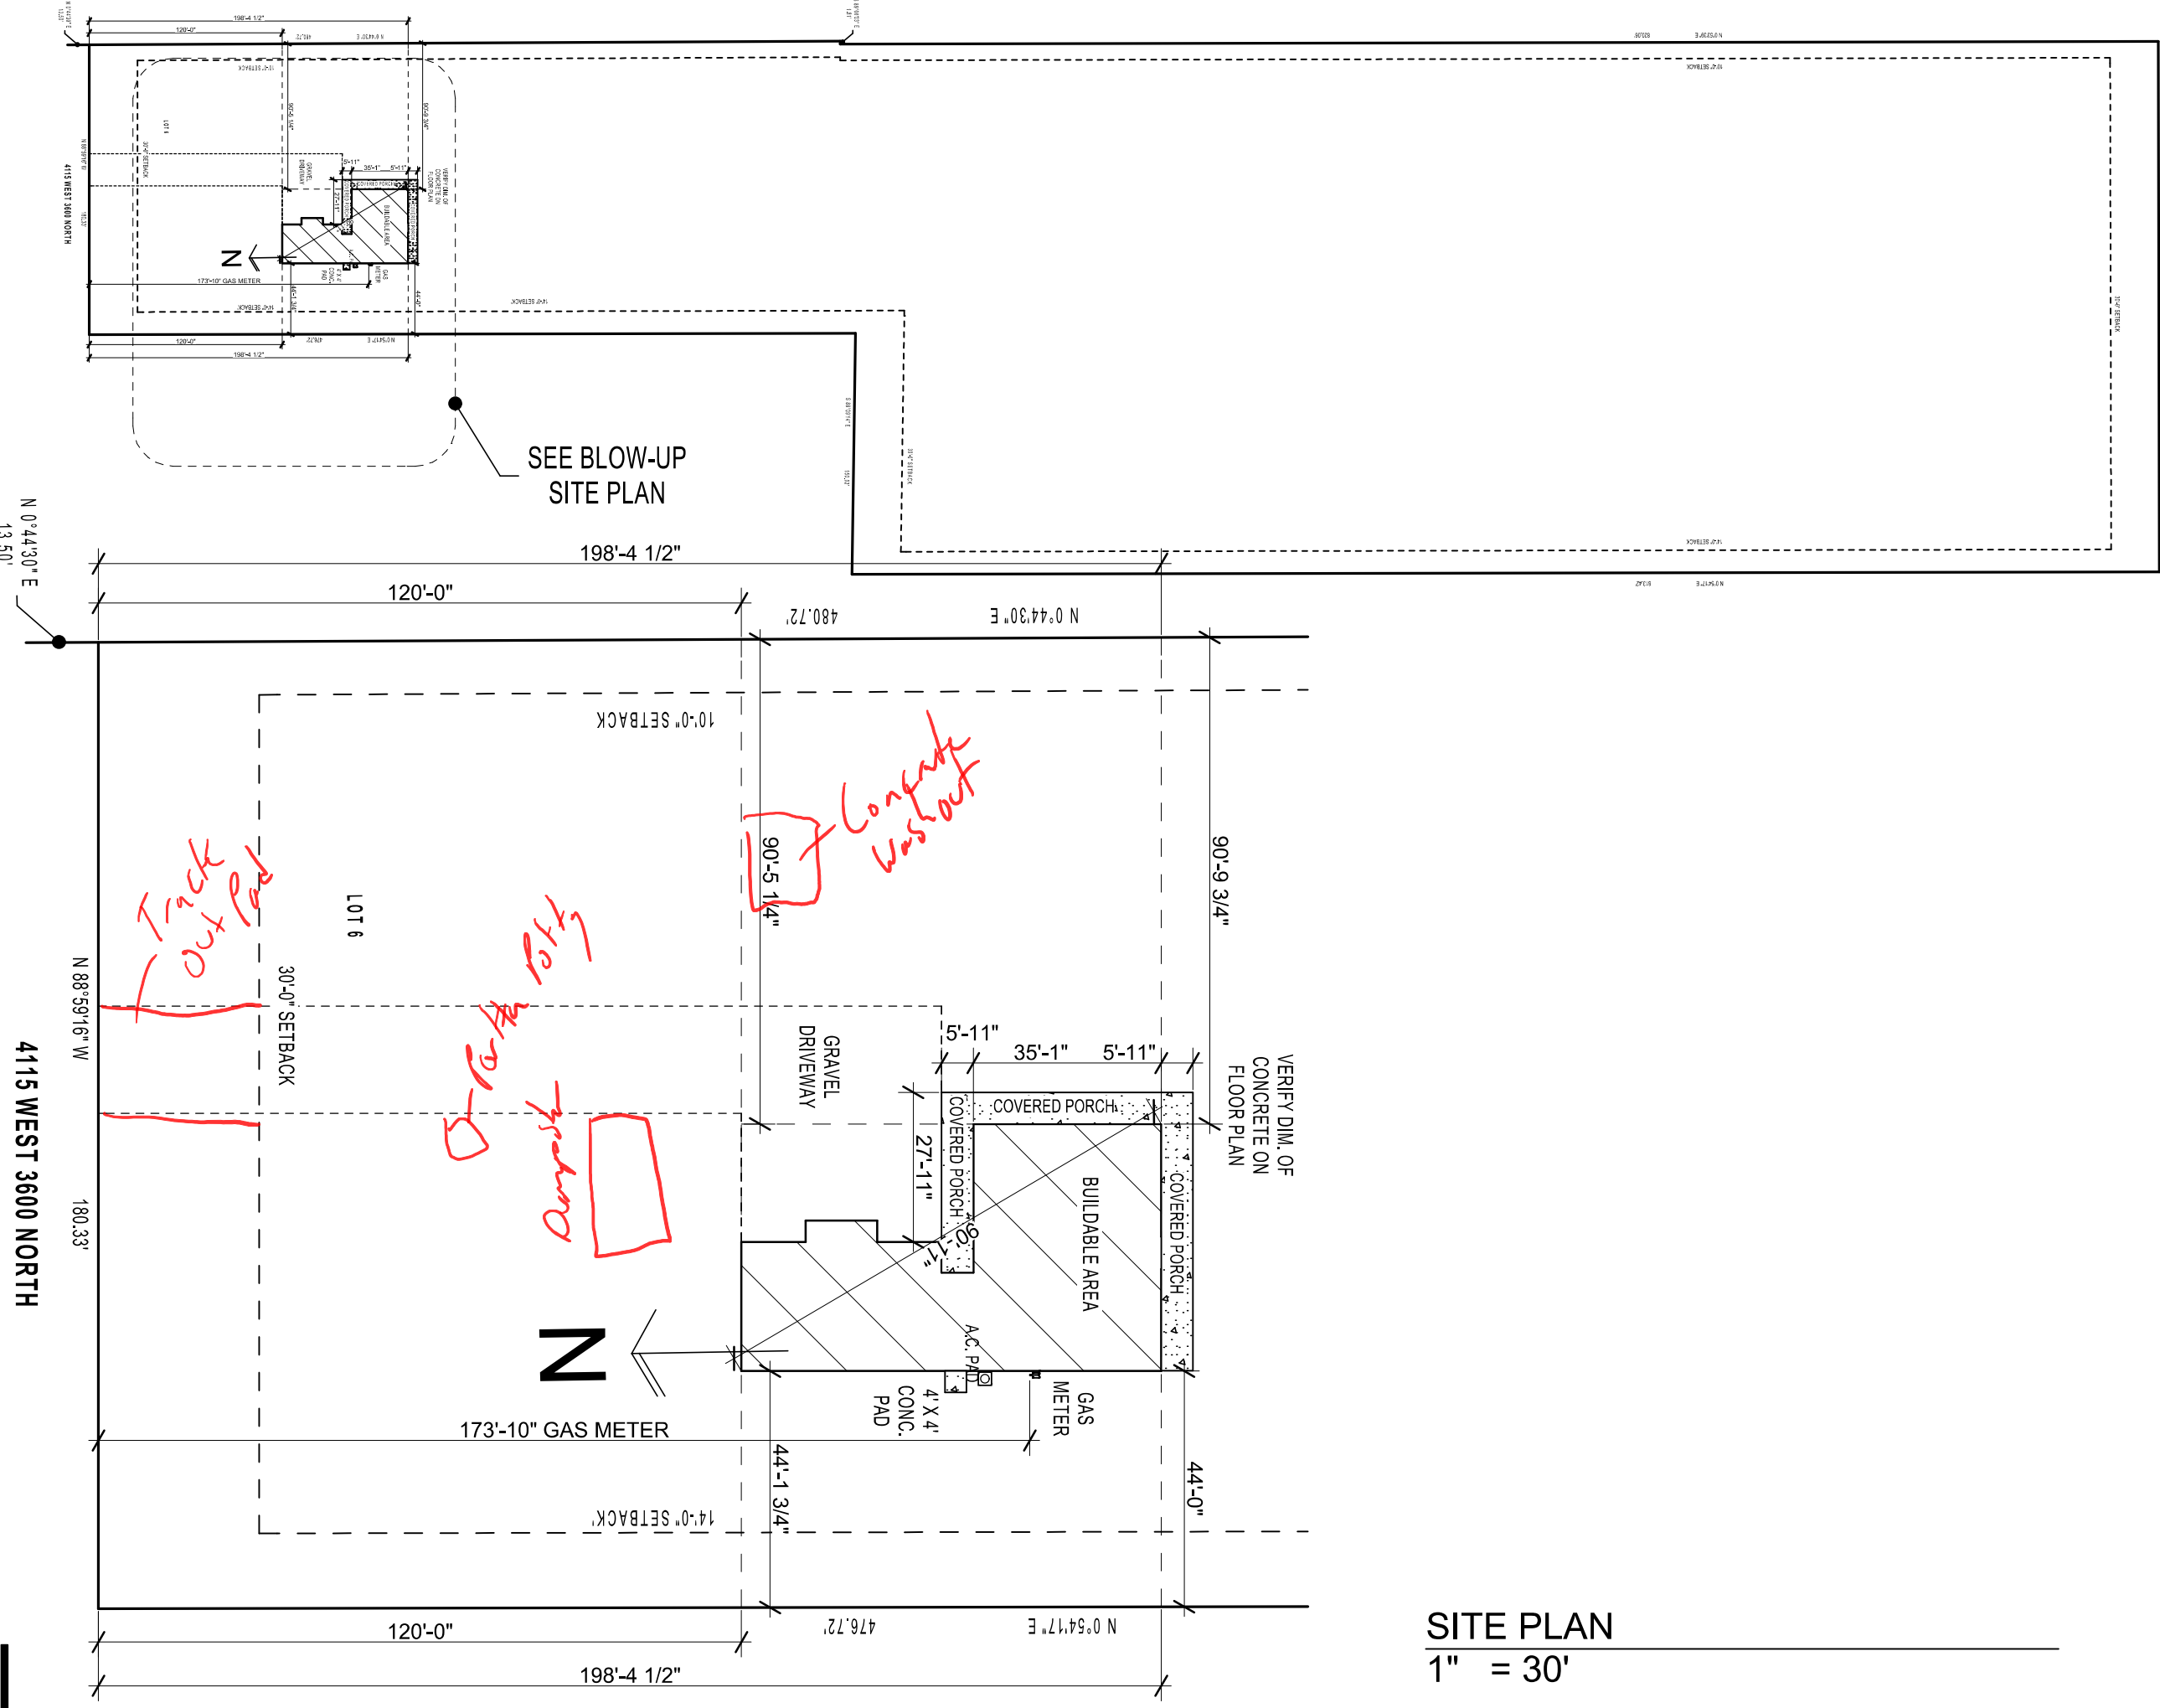

SITE PLAN
1" = 30'