


4228										4228
4226										4226
4224										4224
4222										4222
4220										4220
4218										4218
4216										4216
4214										4214
4212										4212
4210										4210
4208										4208

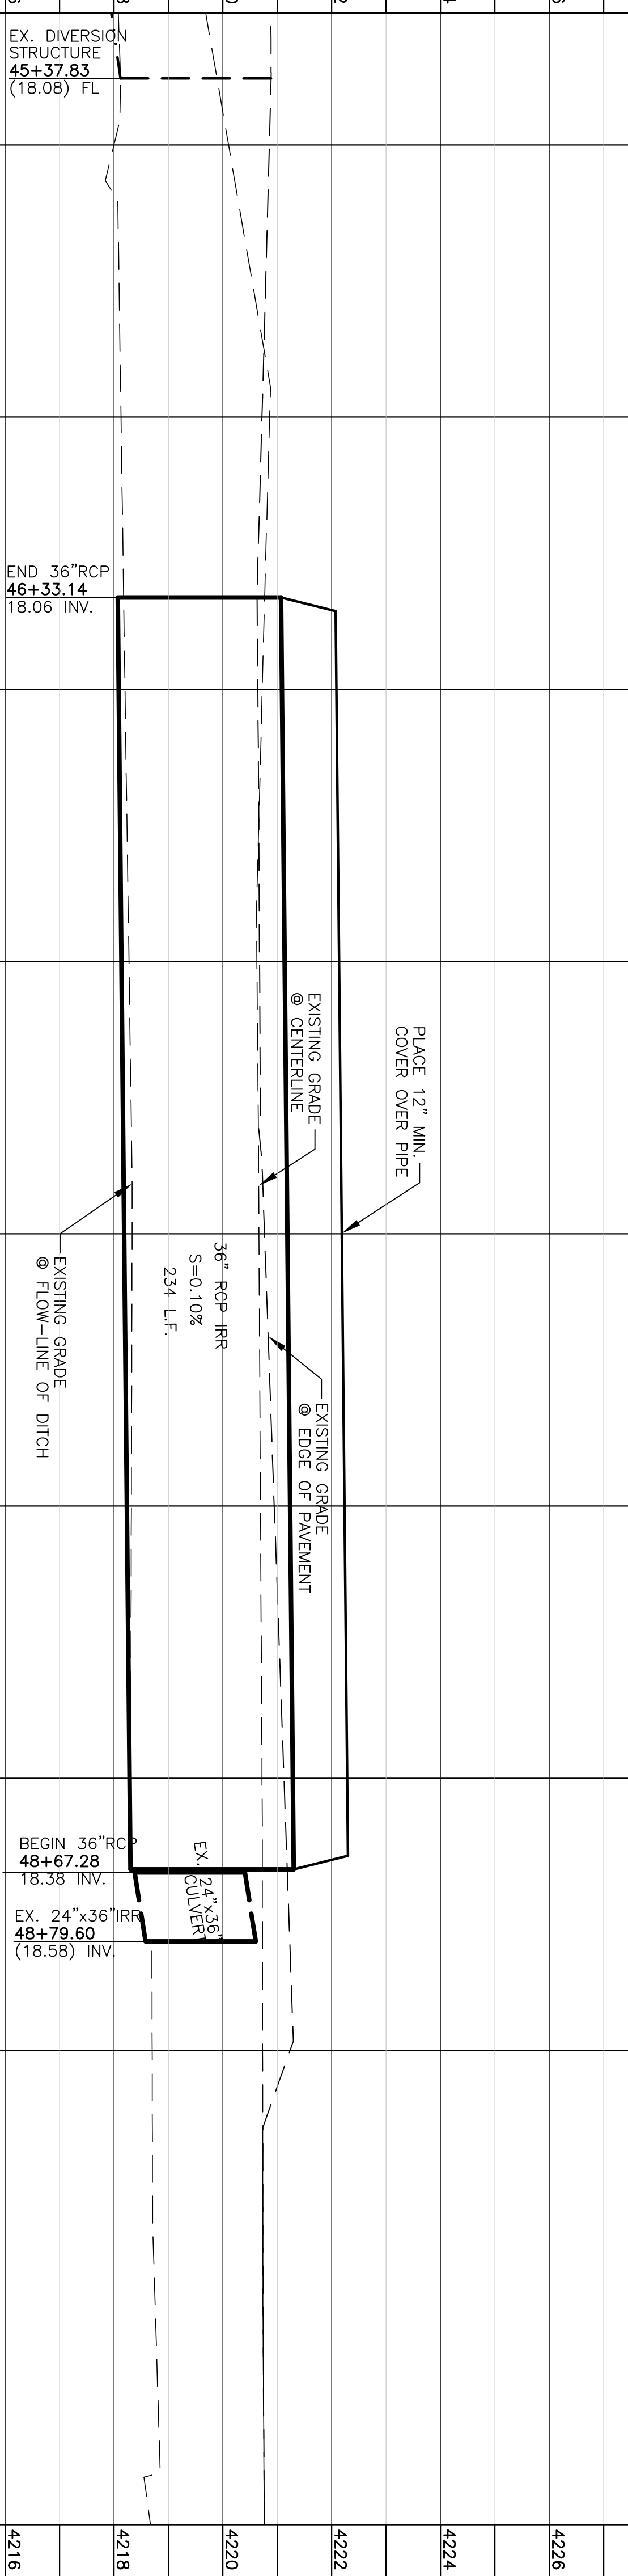


THESE PLANS AND SPECIFICATIONS ARE THE PROPERTY OF REEVE & ASSOCIATES, INC., 4155 S. HARRISON BLVD., EXECUTIVE BLDG. #310, OGDEN, UTAH 84403, AND SHALL NOT BE REPRODUCED, RE-DRAWN, OR USED ON ANY PROJECT OTHER THAN THE PROJECT SPECIFICALLY DESIGNED FOR, WITHOUT THEIR WRITTEN PERMISSION. THE OWNERS AND ENGINEERS OF REEVE & ASSOCIATES, INC. DISCLAIM ANY LIABILITY FOR ANY CHANGES OR MODIFICATIONS MADE TO THESE PLANS OR THE DESIGN THEREON WITHOUT THEIR CONSENT.

Reeve & Associates, Inc.
 4155 S. HARRISON BLVD., SUITE 310, OGDEN, UTAH 84403
 TEL: (801) 621-3100 FAX: (801) 621-2669 www.reeve-associ.com
 LAND SURVEYORS • CIVIL ENGINEERS • LAND ARCHITECTS
 TRAFFIC ENGINEERS • STRUCTURAL ENGINEERS • LANDSCAPE ARCHITECTS



REVISIONS	
DATE	DESCRIPTION

J & K Homestead
 WEBER COUNTY, UTAH
7500 West Street
47+00.00 - 50+00.00

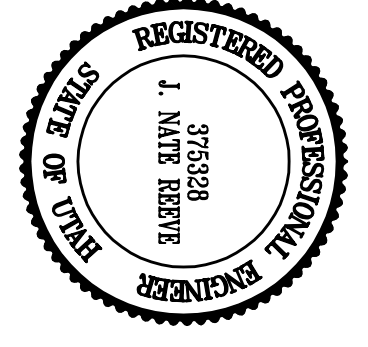

Project Info.
 Engineer: J. NATE REEVE, P.E.
 Designer: S. TAGGART
 Begin Date: DEC. 6, 2012
 Name: J & K HOMESTEAD
 SUBDIVISION

Blue Stakes Location Center
Call. Toll Free
1-800-662-4111
 Two Working Days Before You Dig

Sheet	1
Sheets	2
Number:	3339-08