

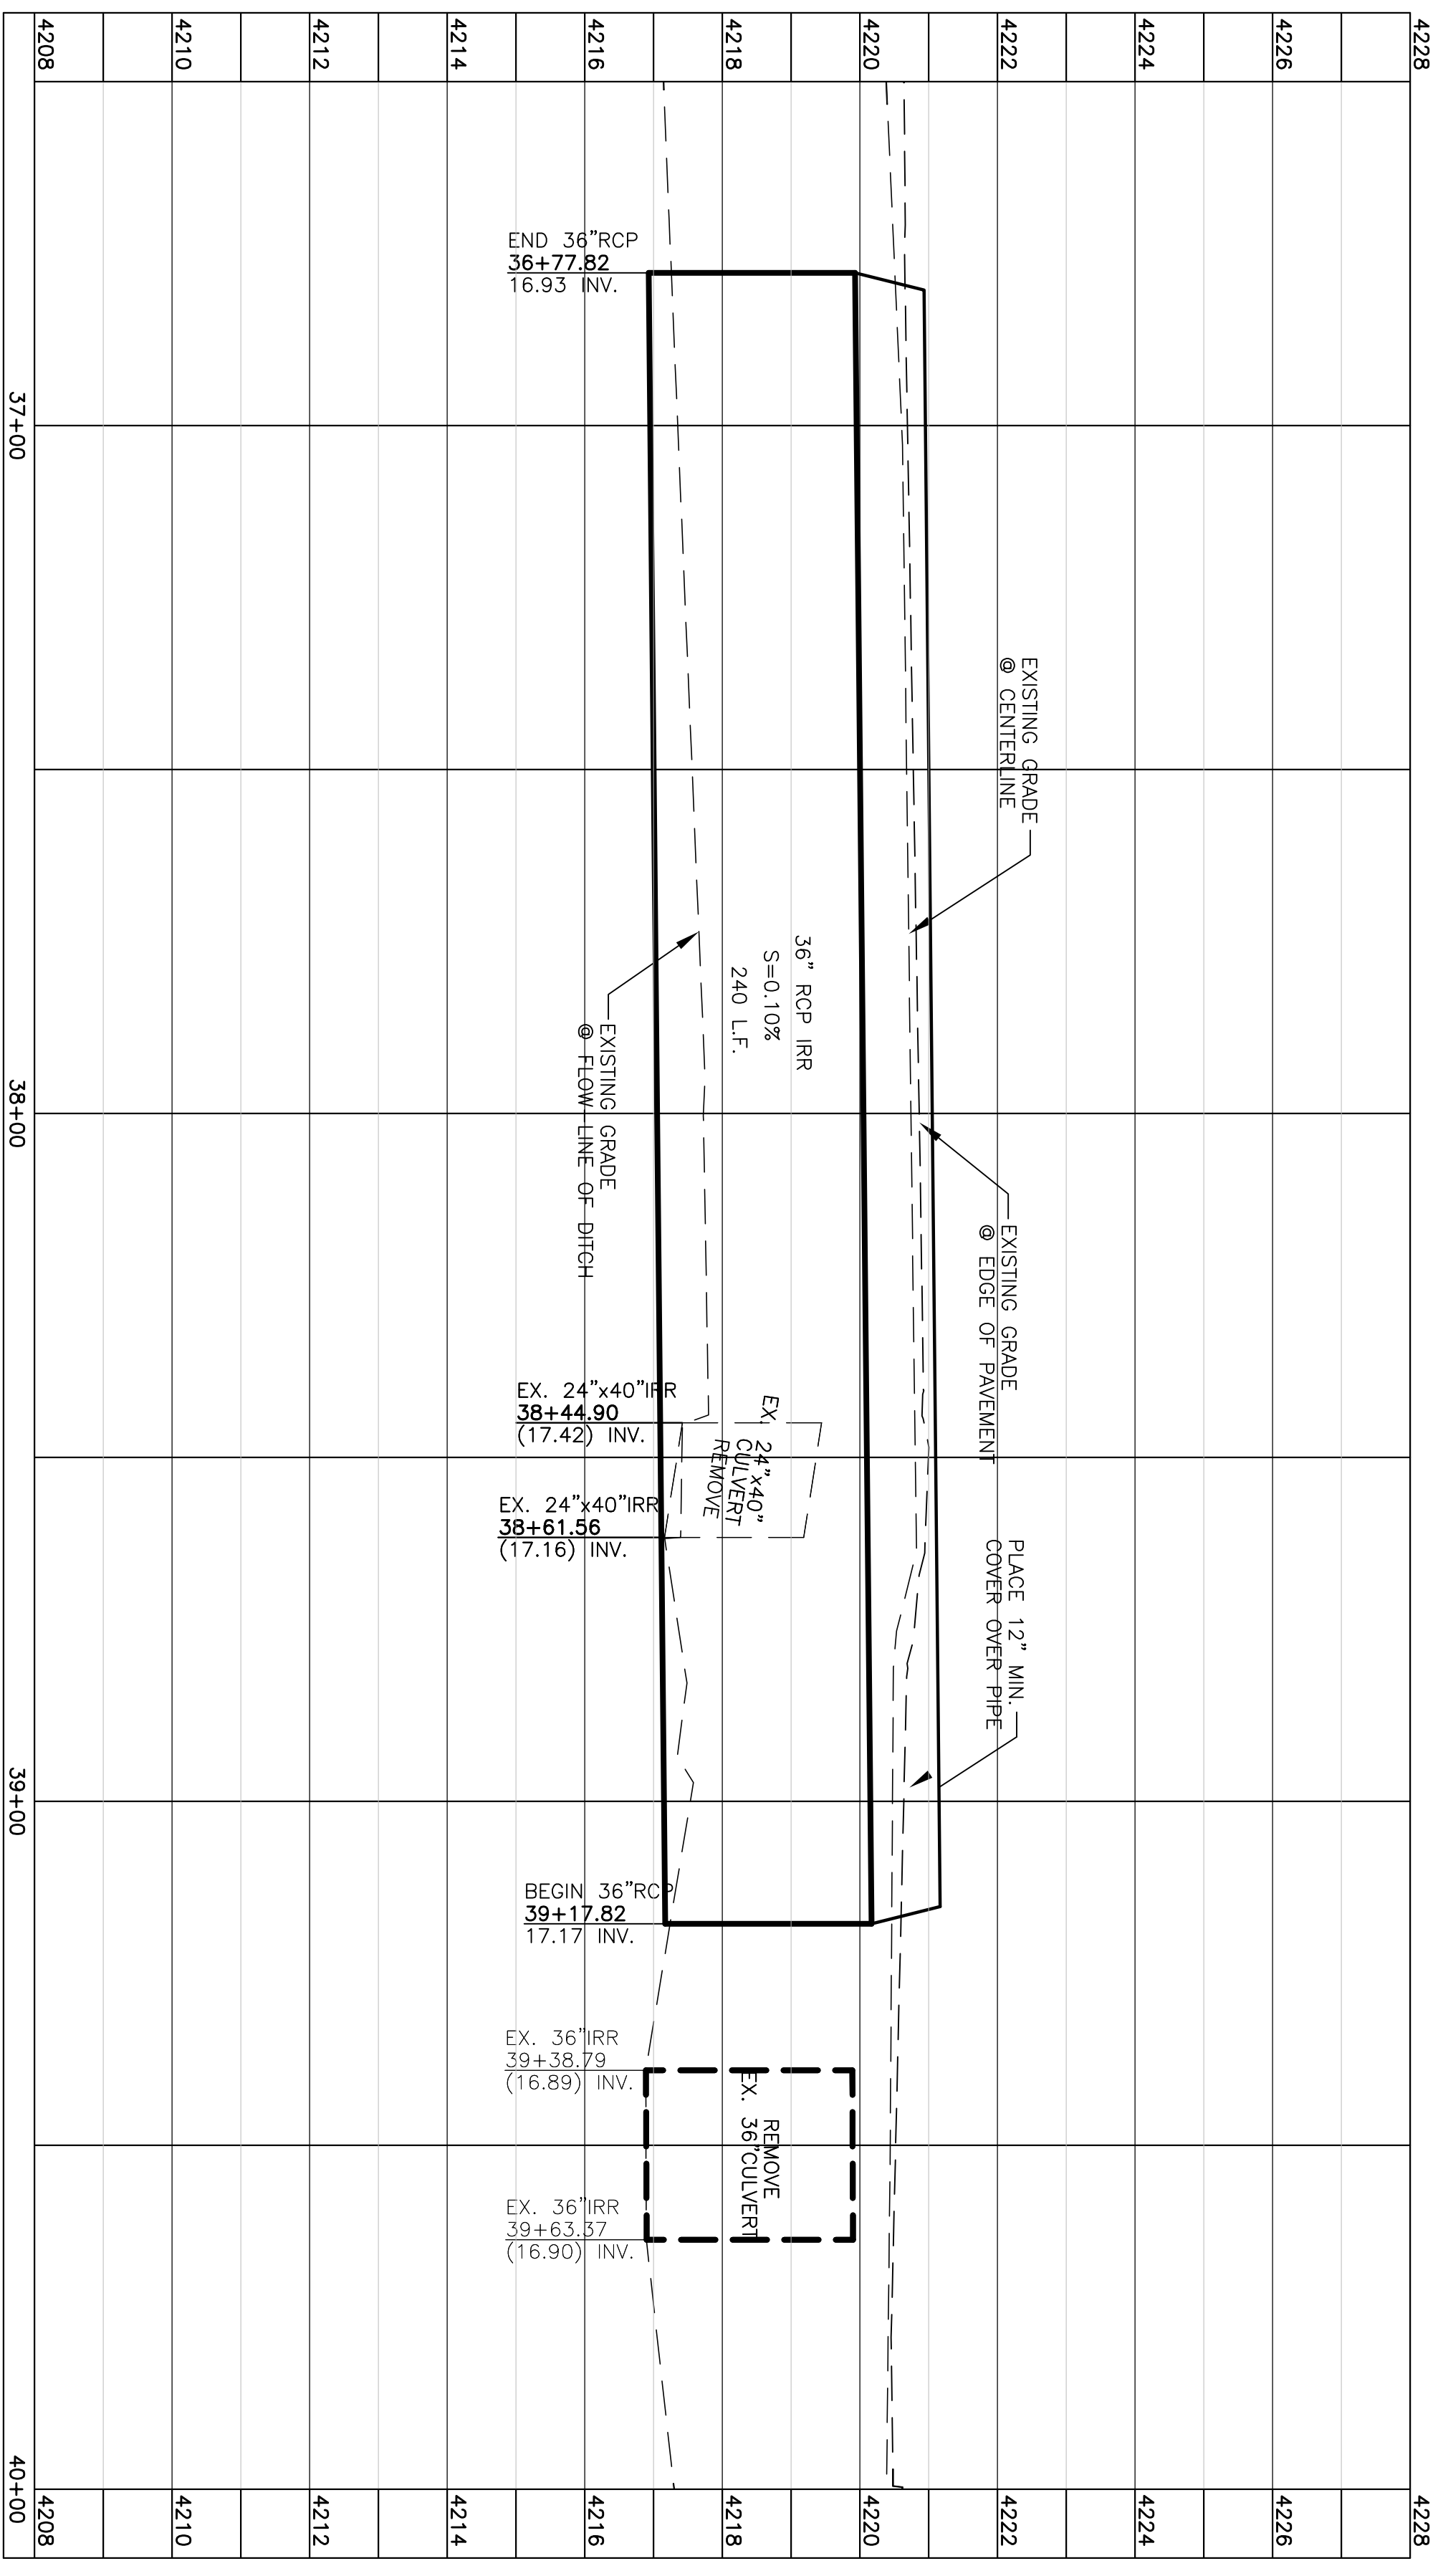
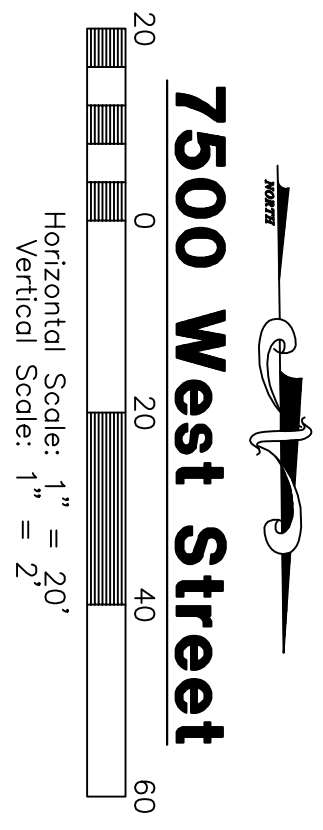


THESE PLANS AND SPECIFICATIONS ARE THE PROPERTY OF REEVE & ASSOCIATES, INC., 4155 S. HARRISON BLVD., EXECUTIVE BLDG. #310, OGDEN, UTAH 84403, AND SHALL NOT BE REPRODUCED, RE-DRAWN, OR USED ON ANY PROJECT OTHER THAN THE PROJECT SPECIFICALLY DESIGNED FOR, WITHOUT THEIR WRITTEN PERMISSION. THE OWNERS AND ENGINEERS OF REEVE & ASSOCIATES, INC. DISCLAIM ANY LIABILITY FOR ANY CHANGES OR MODIFICATIONS MADE TO THESE PLANS OR THE DESIGN THEREON WITHOUT THEIR CONSENT.

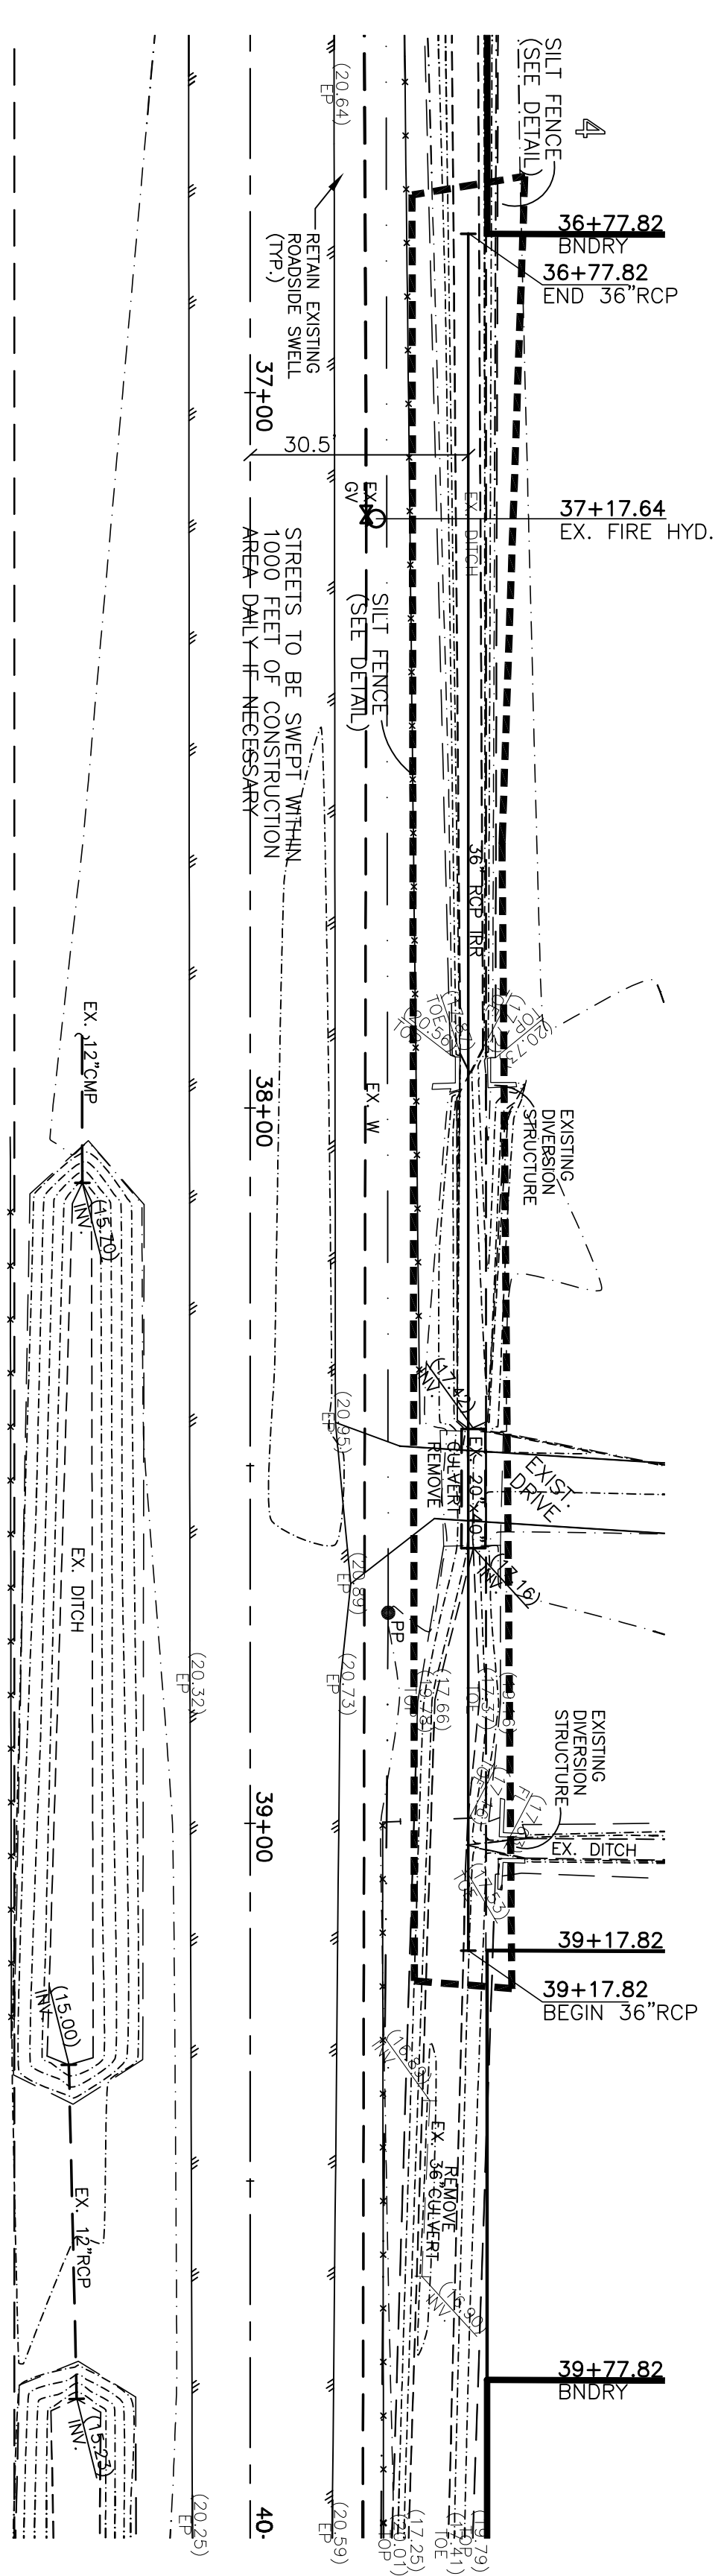

Blue Stakes Location Center  
Call: Toll Free  
1-800-662-4111

Two Working Days Before You Dig

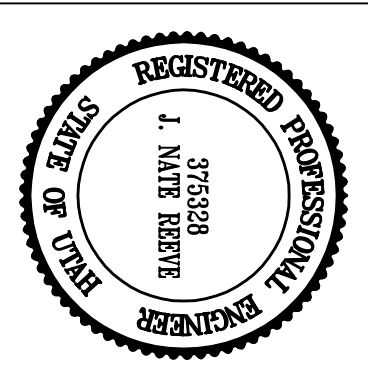

**Jared Taylor Farms**  
WEBER COUNTY, UTAH  
**7500 West Street**  
**36+50.00 - 40+00.00**

REVISIONS

DATE	DESCRIPTION

**Reeve & Associates, Inc.**  
4155 S. HARRISON BLVD., SUITE 310, OGDEN, UTAH 84403  
TEL: (801) 621-3100 FAX: (801) 621-2669 www.reeve-associ.com  
LAND SURVEYORS \* CIVIL ENGINEERS \* LAND ENGINEERS  
TRAFFIC ENGINEERS \* STRUCTURAL ENGINEERS \* LANDSCAPE ARCHITECTS

**Project Info.**  
Engineer: J. NATE REEVE, P.E.  
Owner: S. TAGGART  
Begin Date: DEC. 6, 2012  
Name: JARED TAYLOR FARMS SUBDIVISION  
Number: 3339-08

Sheet **1** of **2** Sheets