



*CONDOMINIUMS LOT 3*  
**LITTLE BEAR SUBDIVISION LOT 3, 1ST AMENDMENT**

A PART OF THE NORTHWEST 1/4 OF SECTION 34,  
 TOWNSHIP 7 NORTH, RANGE 1 EAST, SLB&M, U.S. SURVEY  
 WEBER COUNTY, UTAH  
 JUNE 2012

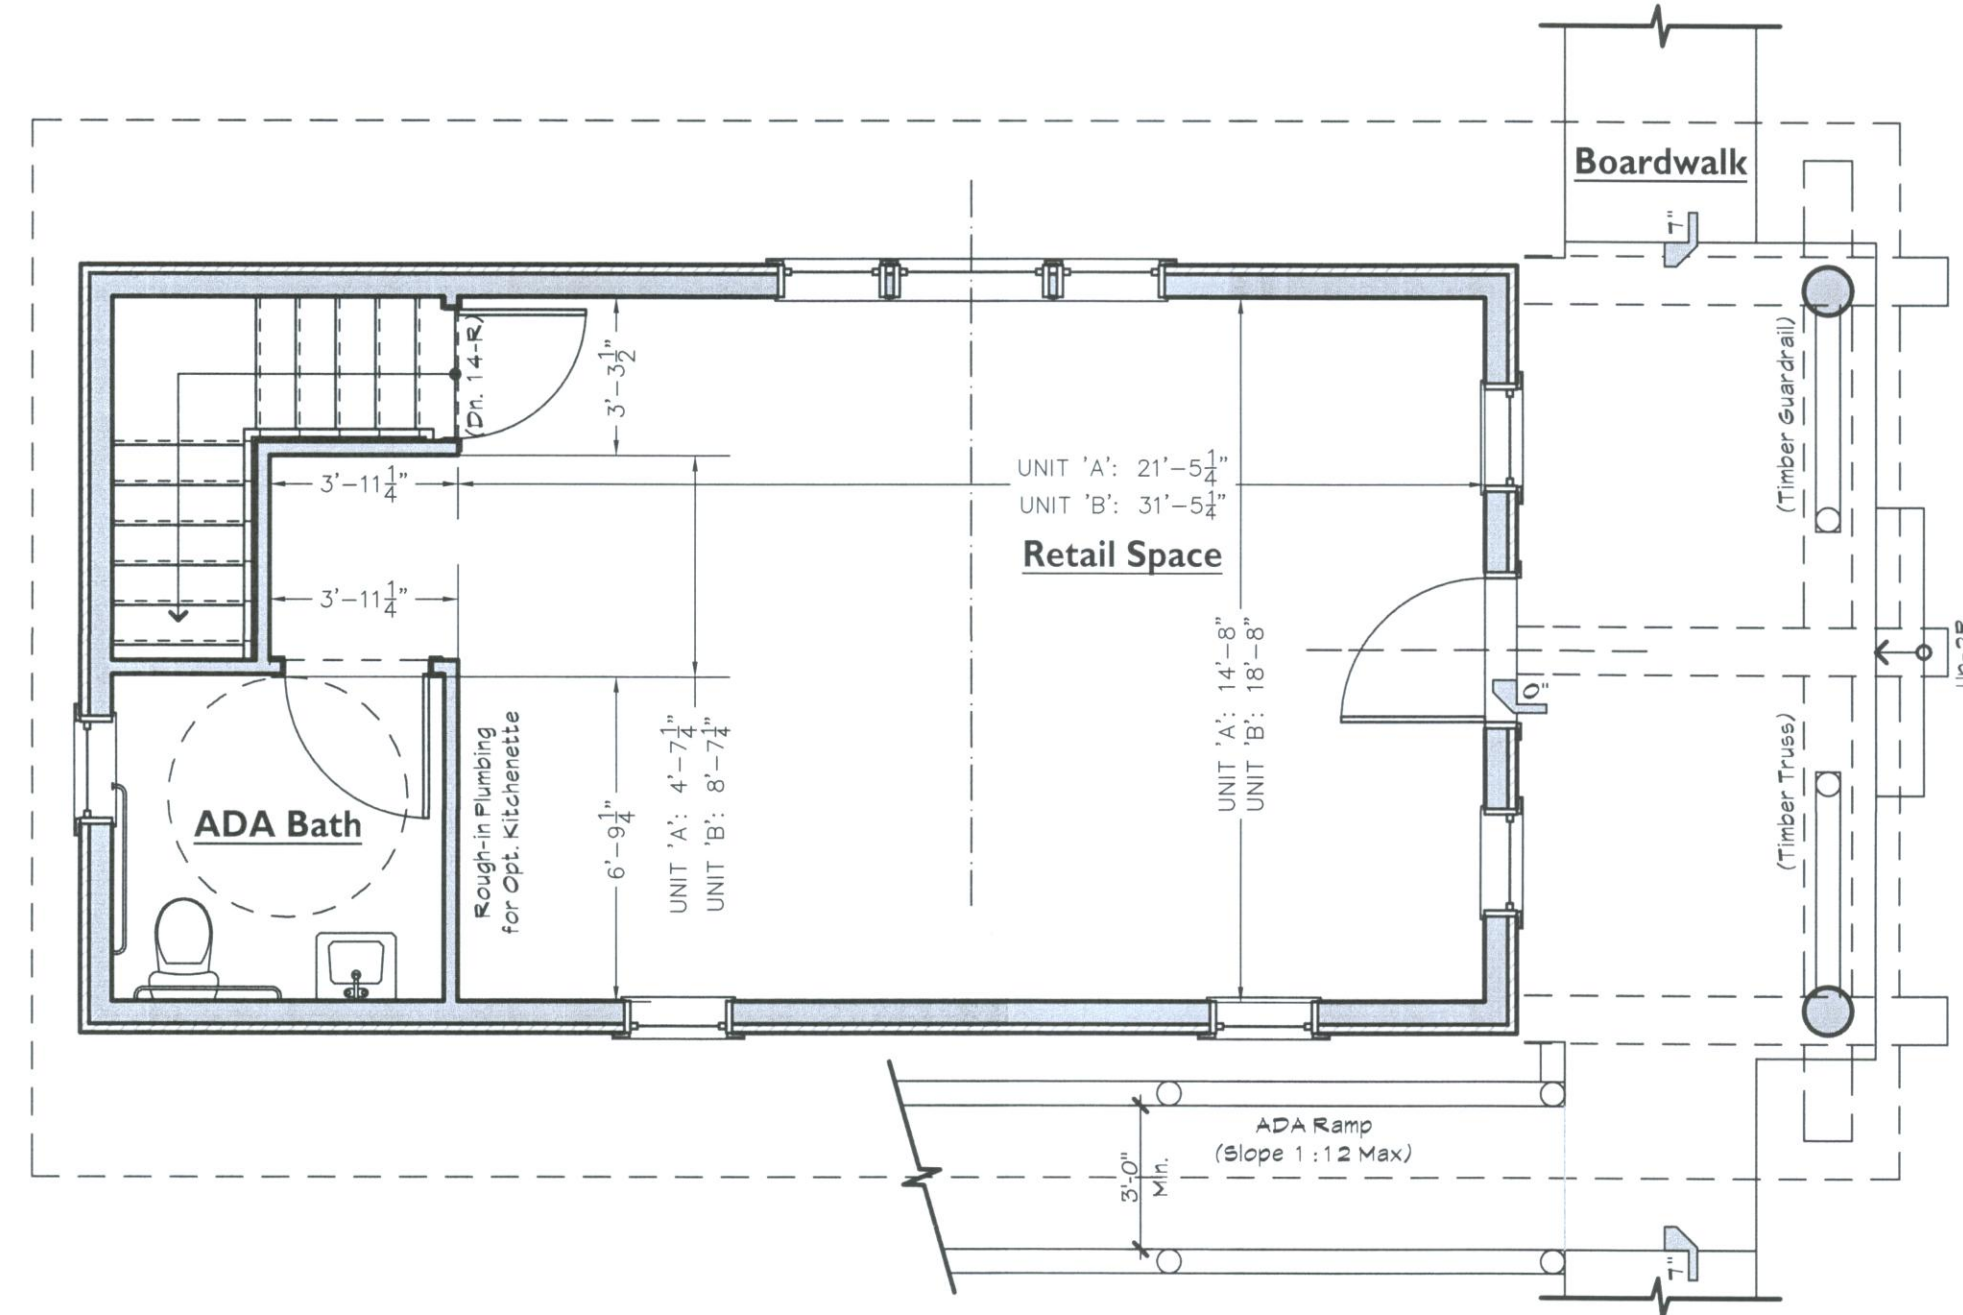


1 First Floor Plan - Front Entry (Log Veneer)

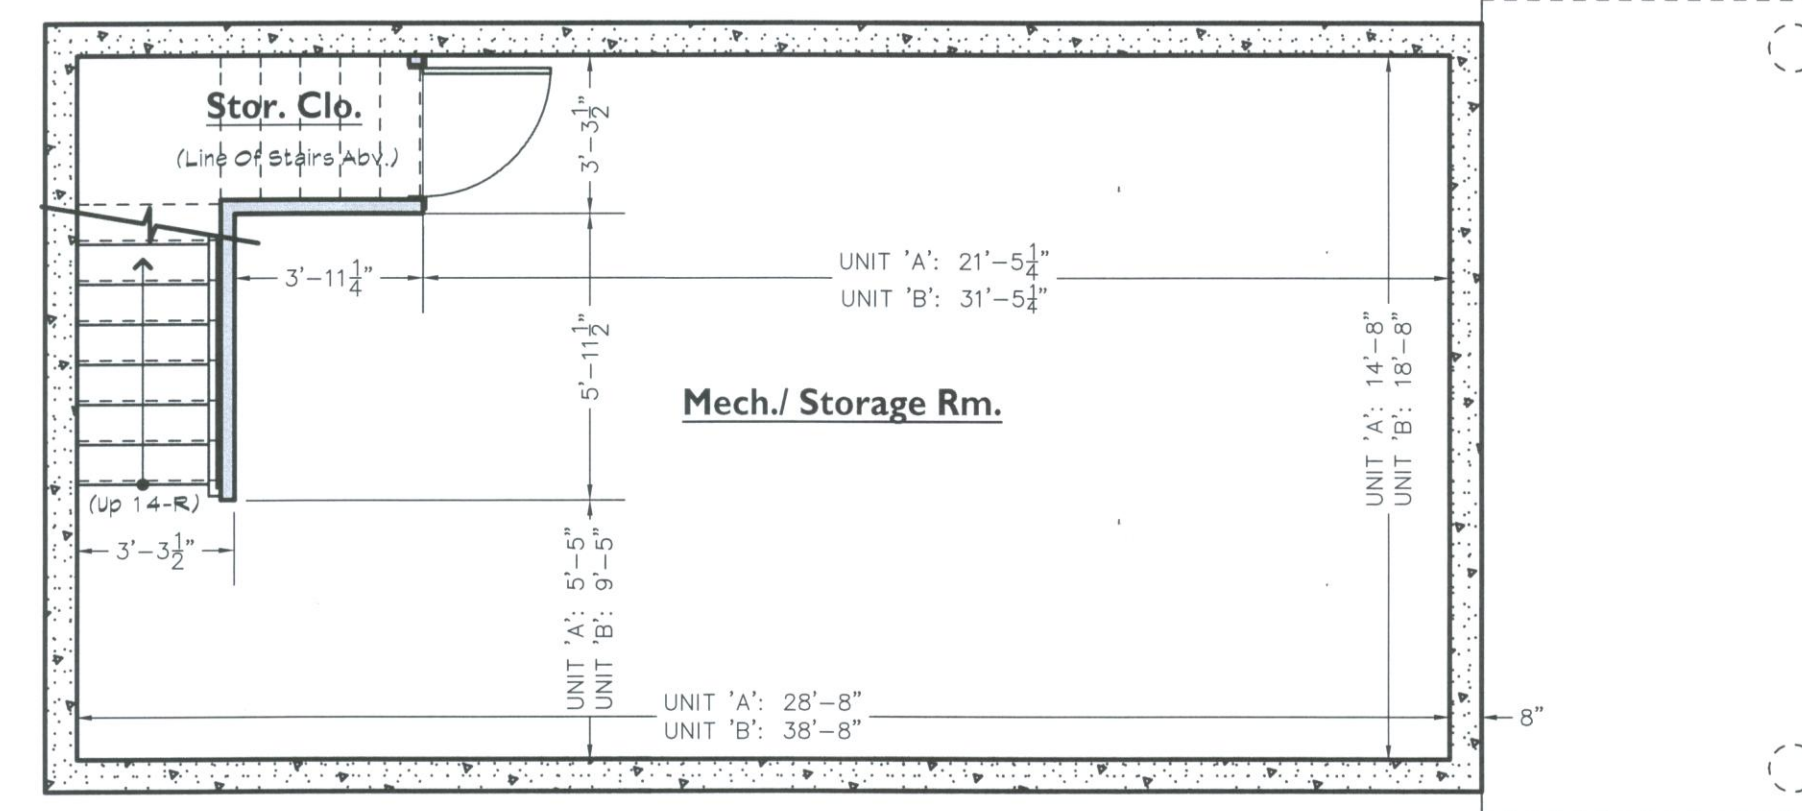


THE AREA OF "AIR SPACE" IS REQUIRED TO BE SHOWN FOR EACH UNIT SIZE


1 Basement Plan C

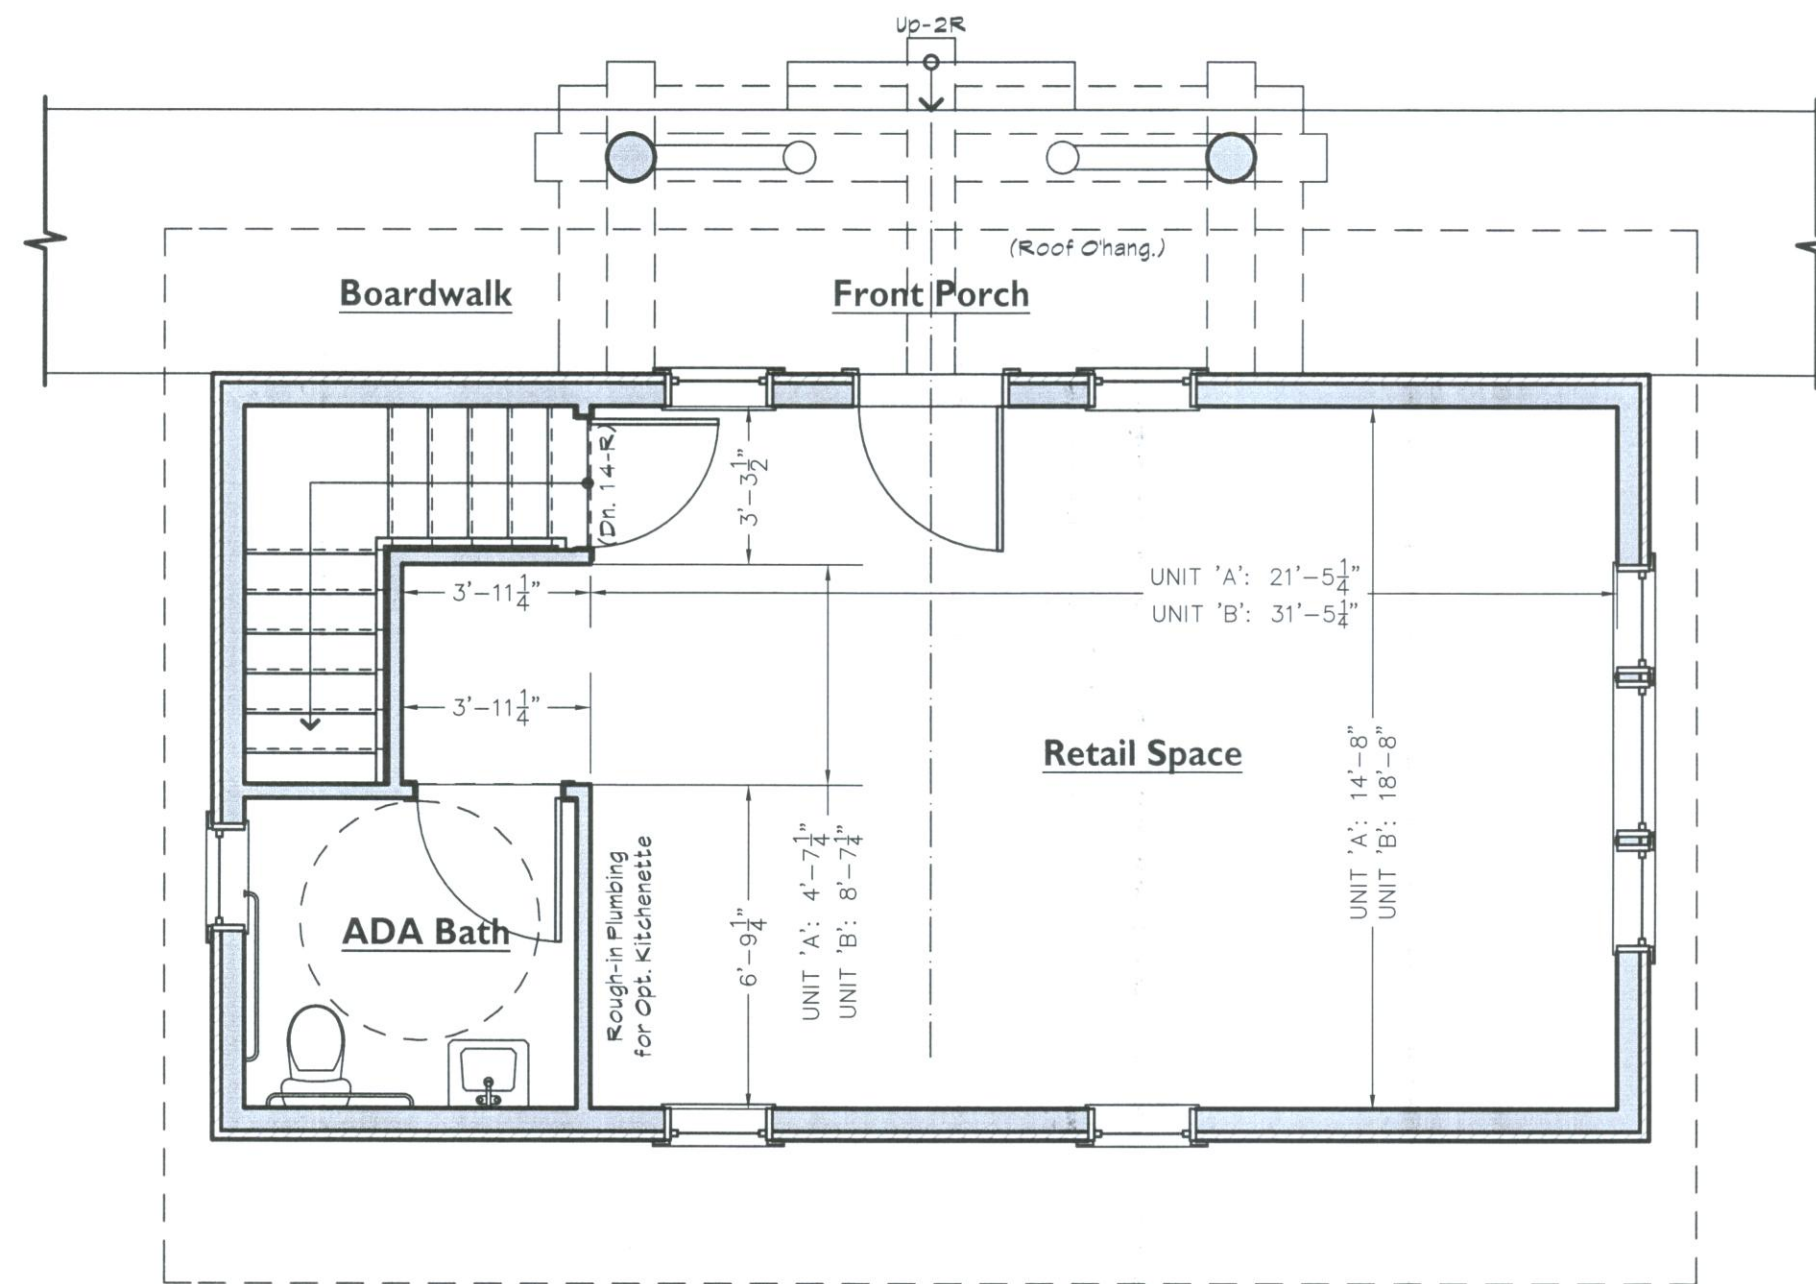

1 First Floor Plan - Side Entry (Log Veneer)

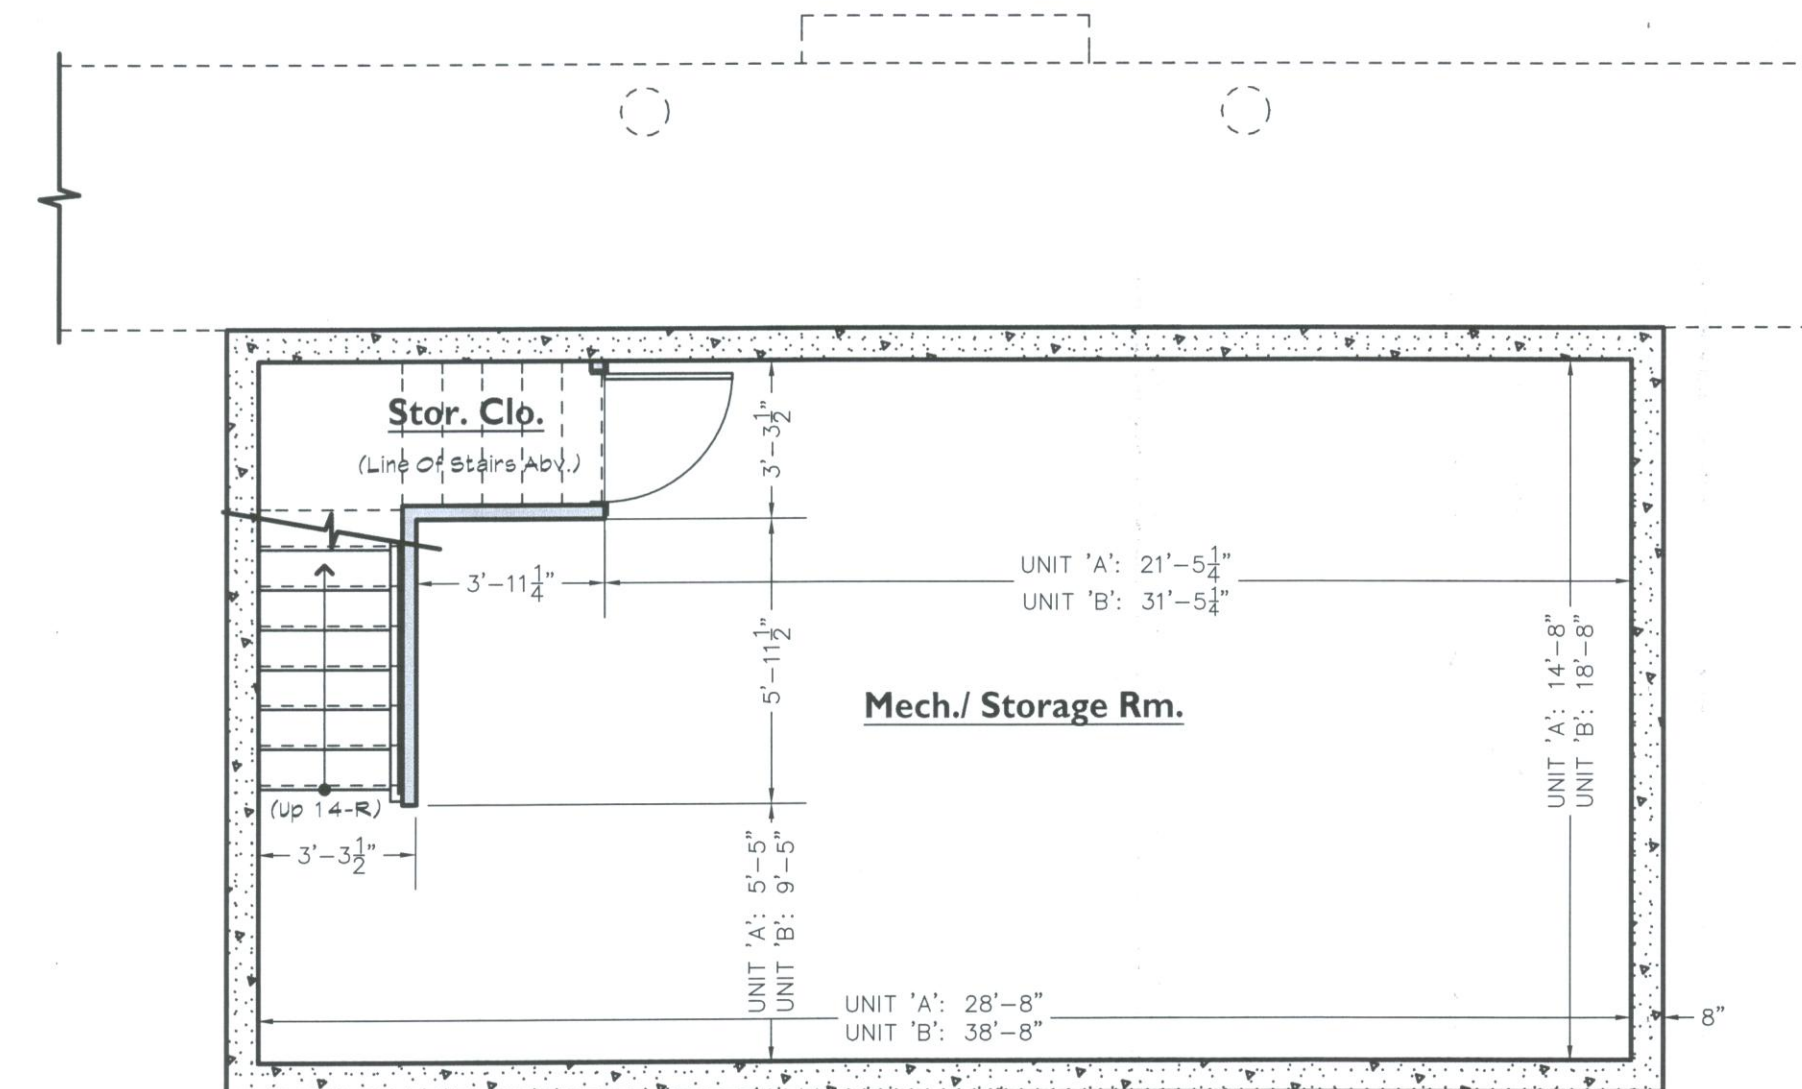

1 Basement Plan D

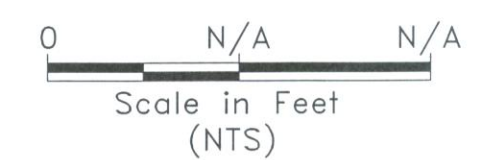

Prepared By: <b>Gardner Engineering</b> 5875 South Adams Ave. Parkway, Suite 200 • Ogden, UT 84405 Phone (801) 476 0202 • Fax (801) 476-0066 www.gardnerengineering.net	<b>COUNTY RECORDER</b> ENTRY NO. _____ FEE PAID _____ FILED FOR RECORD AND RECORDED _____ AT _____ IN _____ BOOK OF OFFICIAL RECORDS, PAGE _____, RECORDED FOR _____ COUNTY RECORDER BY: _____ DEPUTY
---	--