



181 North 200 West, Suite #4  
 Bountiful, UT 84010  
 Phone 801.298.2236  
 www.Entellus.com

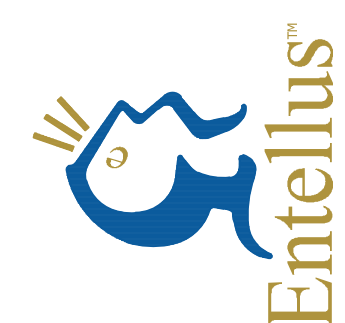

**PRELIMINARY  
 NOT FOR  
 CONSTRUCTION**

**LANDFORMS**

5878 SNOW BASIN RD  
 LOT 1, BOOTH SUBDIVISION  
 LOCATED IN THE WEST 1/2 OF SECTION 23, T. 6 N., R. 1 E., S.L.B.&M.  
 WEBER COUNTY, UTAH

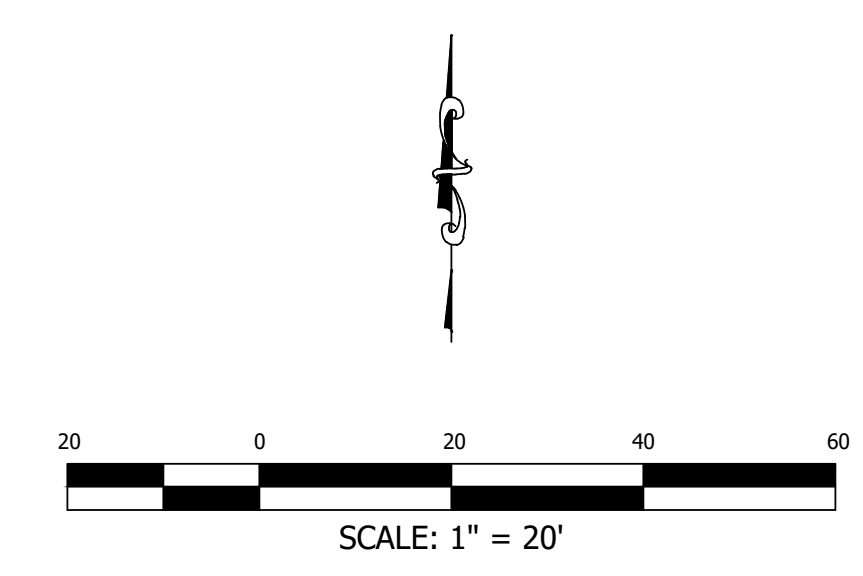

**TOPOGRAPHIC PLAN**

THIS DRAWING IS FOR TOPOGRAPHICAL INFORMATION ONLY. ALL BOUNDARIES AND EASEMENTS ARE APPROXIMATE AND ARE BASED SOLELY ON THE INFORMATION AVAILABLE ON THE SUBDIVISION PLAN OR OTHERWISE PROVIDED TO THE SURVEYOR.


**LEGEND**

PROPERTY LINE	—————
ADJACENT PROPERTY	—————
ROAD CENTERLINE	—————
EASEMENT LINE	—————
EDGE OF PAVEMENT	—————
CURB, GUTTER, SIDEWALK	—————
FENCE LINE	—————
WALL	—————

DRAWN: JH 09/05/2018  
 APPROVED: [DATE]  
 PROJECT: 1020086  
 PLAT 1020086.dwg

**C200**  
 TOPOGRAPHIC SURVEY

**BOOTH SUBDIVISION AMENDED**  
 AMENDING THE BUILDABLE AREA OF LOT 1, BOOTH SUBDIVISION  
 LOCATED IN THE WEST HALF OF SECTION 23,  
 TOWNSHIP 6 NORTH, RANGE 1 EAST, SALT LAKE BASE AND MERIDIAN  
 WEBER COUNTY, UTAH  
**DECEMBER 2018**

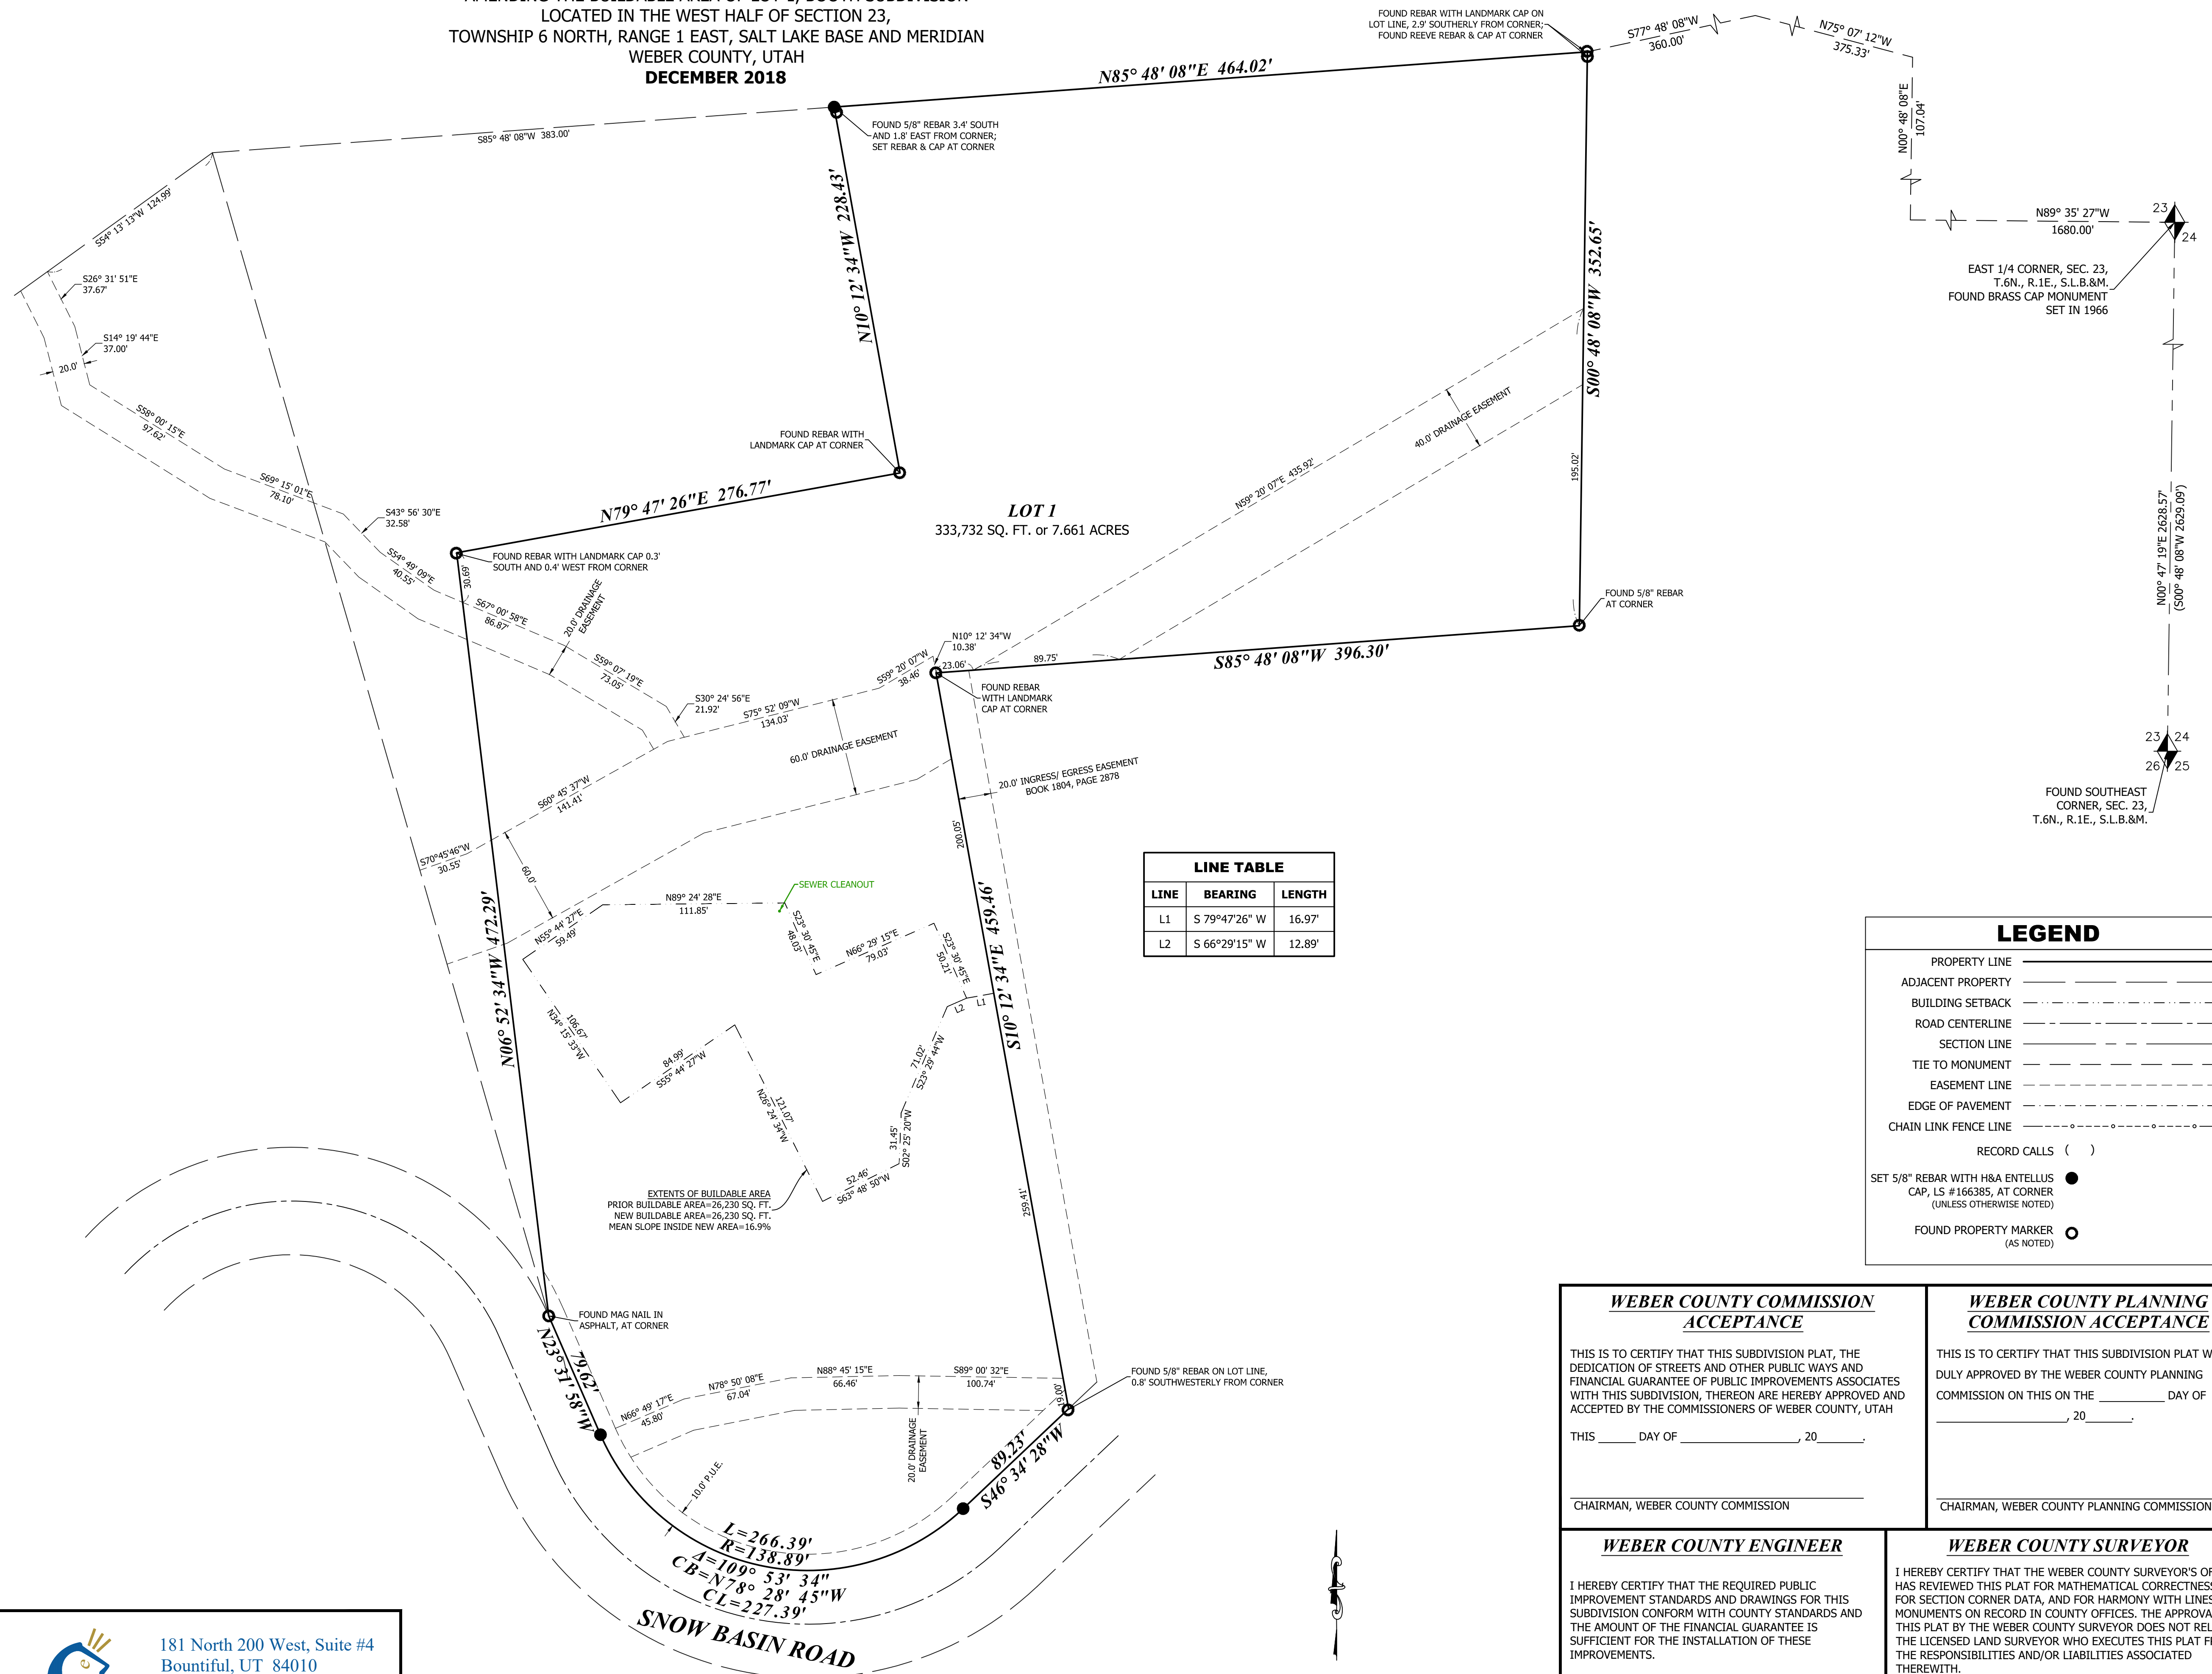

LINE TABLE		
LINE	BEARING	LENGTH
L1	S 79°47'26\" W	16.97'
L2	S 66°29'15\" W	12.89'

LEGEND	
PROPERTY LINE	—————
ADJACENT PROPERTY	-----
BUILDING SETBACK	-----
ROAD CENTERLINE	-----
SECTION LINE	-----
TIE TO MONUMENT	-----
EASEMENT LINE	-----
EDGE OF PAVEMENT	-----
CHAIN LINK FENCE LINE	-----
RECORD CALLS ( )	
SET 5/8\" REBAR WITH H&A ENTELLUS CAP, LS #166385, AT CORNER (UNLESS OTHERWISE NOTED)	●
FOUND PROPERTY MARKER (AS NOTED)	○

**WEBER COUNTY COMMISSION ACCEPTANCE**

THIS IS TO CERTIFY THAT THIS SUBDIVISION PLAT, THE DEDICATION OF STREETS AND OTHER PUBLIC WAYS AND FINANCIAL GUARANTEE OF PUBLIC IMPROVEMENTS ASSOCIATES WITH THIS SUBDIVISION, THEREON ARE HEREBY APPROVED AND ACCEPTED BY THE COMMISSIONERS OF WEBER COUNTY, UTAH

THIS \_\_\_\_\_ DAY OF \_\_\_\_\_, 20\_\_\_\_.

\_\_\_\_\_  
 CHAIRMAN, WEBER COUNTY COMMISSION

**WEBER COUNTY PLANNING COMMISSION ACCEPTANCE**

THIS IS TO CERTIFY THAT THIS SUBDIVISION PLAT WAS DULY APPROVED BY THE WEBER COUNTY PLANNING COMMISSION ON THIS ON THE \_\_\_\_\_ DAY OF \_\_\_\_\_, 20\_\_\_\_.

\_\_\_\_\_  
 CHAIRMAN, WEBER COUNTY PLANNING COMMISSION

**WEBER COUNTY ENGINEER**

I HEREBY CERTIFY THAT THE REQUIRED PUBLIC IMPROVEMENT STANDARDS AND DRAWINGS FOR THIS SUBDIVISION CONFORM WITH COUNTY STANDARDS AND THE AMOUNT OF THE FINANCIAL GUARANTEE IS SUFFICIENT FOR THE INSTALLATION OF THESE IMPROVEMENTS.

SIGNED THIS ON THIS \_\_\_\_\_ DAY OF \_\_\_\_\_, 20\_\_\_\_.

\_\_\_\_\_  
 WEBER COUNTY ENGINEER

**WEBER COUNTY SURVEYOR**

I HEREBY CERTIFY THAT THE WEBER COUNTY SURVEYOR'S OFFICE HAS REVIEWED THIS PLAT FOR MATHEMATICAL CORRECTNESS, FOR SECTION CORNER DATA, AND FOR HARMONY WITH LINES AND MONUMENTS ON RECORD IN COUNTY OFFICES. THE APPROVAL OF THIS PLAT BY THE WEBER COUNTY SURVEYOR DOES NOT RELIEVE THE LICENSED LAND SURVEYOR WHO EXECUTES THIS PLAT FROM THE RESPONSIBILITIES AND/OR LIABILITIES ASSOCIATED THEREWITH.

SIGNED THIS ON THIS \_\_\_\_\_ DAY OF \_\_\_\_\_, 20\_\_\_\_.

\_\_\_\_\_  
 WEBER COUNTY SURVEYOR

**ACKNOWLEDGEMENT**

ON THIS \_\_\_\_\_ DAY OF \_\_\_\_\_, 20\_\_\_\_, THERE APPEARED BEFORE ME, THE UNDERSIGNED NOTARY PUBLIC, \_\_\_\_\_, WHO DULY ACKNOWLEDGED TO ME THEY SIGNED IT FREELY AND VOLUNTARILY AND FOR THE PURPOSE THEREIN MENTIONED.

NOTARY PUBLIC: \_\_\_\_\_  
 RESIDENCE: \_\_\_\_\_  
 MY COMMISSION EXPIRES: \_\_\_\_\_

**WEBER COUNTY ATTORNEY**


I HAVE EXAMINED THE FINANCIAL GUARANTEE AND OTHER DOCUMENTS ASSOCIATED WITH THIS SUBDIVISION PLAT AND IN MY OPINION THEY CONFORM WITH THE COUNTY ORDINANCE APPLICABLE THERETO AND NOW IN FORCE AND EFFECT.

SIGNED THIS ON THIS \_\_\_\_\_ DAY OF \_\_\_\_\_, 20\_\_\_\_.

\_\_\_\_\_  
 WEBER COUNTY ATTORNEY

**COUNTY RECORDER**

ENTRY NO. \_\_\_\_\_ FEE PAID \_\_\_\_\_  
 FILED FOR RECORD AND RECORDED \_\_\_\_\_ AT \_\_\_\_\_  
 IN \_\_\_\_\_ BOOK \_\_\_\_\_ OF \_\_\_\_\_  
 OFFICIAL RECORDS, AT PAGE \_\_\_\_\_  
 RECORDED FOR: \_\_\_\_\_  
 \_\_\_\_\_  
 COUNTY RECORDER  
 BY: \_\_\_\_\_ (DEPUTY)

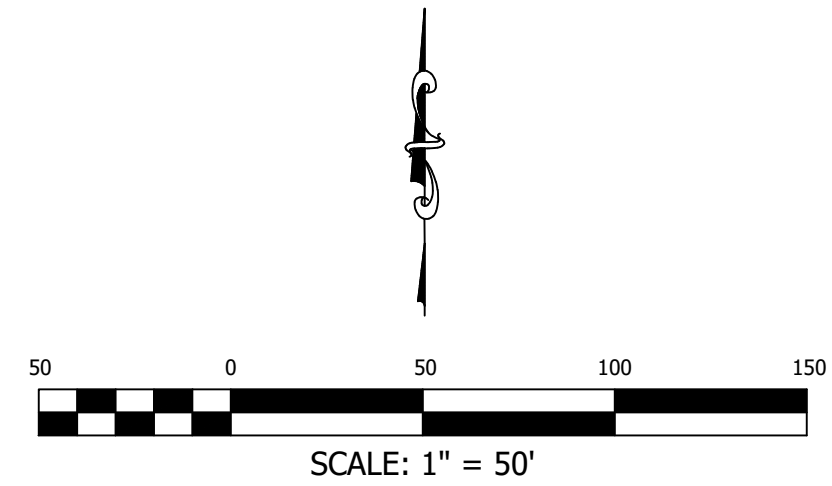

**SURVEYOR'S CERTIFICATE**

I, JEREMIAH R. CUNNINGHAM, A PROFESSIONAL LAND SURVEYOR HOLDING CERTIFICATE NO. 9182497, AS PRESCRIBED UNDER THE LAWS OF THE STATE OF UTAH, DO HEREBY CERTIFY THAT BY THE AUTHORITY OF THE OWNERS I HAVE MADE A SURVEY OF THE TRACT OF LAND SHOWN ON THIS PLAT AND DESCRIBED HERewith AND HAVE SUBDIVIDED SAID TRACT OF LAND INTO LOTS AND STREETS HEREAFTER TO BE KNOWN AS BOOTH SUBDIVISION AMENDED AND THAT SAME HAS BEEN CORRECTLY SURVEYED AND STAKED ON THE GROUND AS SHOWN.

**NOT APPROVED**

JEREMIAH R. CUNNINGHAM, P.L.S. UT #9182497      DATE \_\_\_\_\_

**PLAT NARRATIVE**

THE PURPOSE OF THIS PLAT IS TO AMEND THE BUILDABLE AREA OF LOT 1, BOOTH SUBDIVISION, RECORDED AS ENTRY #2647973 IN BOOK 74 OF BOOKS AT PAGE 39, WEBER COUNTY RECORDER'S OFFICE. THIS SURVEY IS A RETRACEMENT OF SAID SUBDIVISION BASED ON MEASUREMENTS TAKEN ON THE GROUND AND SURVEY MARKERS FOUND AT THE CORNERS OF SAID LOT. THE EXISTING EASEMENTS SHOWING ON SAID SUBDIVISION PLAT REMAIN UNCHANGED AS PART OF THIS PLAT.


**BOUNDARY DESCRIPTION**

A PART OF THE WEST HALF OF SECTION 23, TOWNSHIP 6 NORTH, RANGE 1 EAST, SALT LAKE BASE AND MERIDIAN, U.S. SURVEY, DESCRIBED AS FOLLOWS:  
 BEGINNING AT A POINT BEING NORTH 89°35'27\" WEST 1680.00 FEET, NORTH 00°48'08\" EAST 107.04 FEET, NORTH 75°07'12\" WEST 375.33 FEET, AND SOUTH 77°48'08\" WEST 360.00 FEET FROM THE EAST QUARTER CORNER OF SAID SECTION 23, AND RUNNING THENCE SOUTH 00°48'08\" WEST 352.65 FEET; THENCE SOUTH 85°48'08\" WEST 396.30 FEET TO THE EAST LINE OF DAVE BOOTH SUBDIVISION; THENCE SOUTH 10°12'34\" EAST 459.46 FEET ALONG SAID EAST LINE OF DAVE BOOTH SUBDIVISION TO THE NORTHERLY RIGHT-OF-WAY LINE OF SNOW BASIN ROAD; THENCE ALONG SAID RIGHT-OF-WAY LINE OF SNOW BASIN ROAD THE FOLLOWING THREE (3) COURSES; (1) SOUTH 46°34'28\" WEST 89.23 FEET, (2) WESTERLY 266.39 FEET ALONG THE ARC OF A 138.89-FOOT-RADIUS CURVE TO THE RIGHT (LONG CHORD BEARS NORTH 78°28'45\" WEST 227.39 FEET), (3) NORTH 23°31'58\" WEST 79.62 FEET TO SOUTHWEST CORNER OF DAVE BOOTH SUBDIVISION; THENCE NORTH 06°52'34\" WEST 472.29 FEET; THENCE NORTH 19°47'26\" EAST 216.77 FEET TO EAST LINE OF DAVE BOOTH SUBDIVISION; THENCE NORTH 10°12'34\" WEST 228.43 FEET ALONG SAID EAST LINE TO NORTHEAST CORNER OF SAID DAVE BOOTH SUBDIVISION; THENCE NORTH 85°48'08\" EAST 464.02 FEET TO THE POINT OF BEGINNING.

CONTAINS 333,732 SQ.FT. OR 7.661 ACRES.

**OWNER'S DEDICATION**

WE THE UNDERSIGNED OWNERS OF THE HEREIN DESCRIBED TRACT OF LAND, DO HEREBY SET APART AND SUBDIVIDE THE SAME INTO LOTS AND STREETS (PRIVATE STREETS, PRIVATE RIGHTS-OF-WAY) AS SHOWN HEREON AND NAME SAID TRACT, AND DO HEREBY DEDICATE, GRANT AND CONVEY TO WEBER COUNTY, UTAH, OR ITS DESIGNEE, ALL THOSE PARTS OR PORTIONS OF SAID TRACT OF LAND DESIGNATED AS PARKS THE SAME TO BE USED AS PUBLIC OPEN SPACE:



181 North 200 West, Suite #4  
 Bountiful, UT 84010  
 Phone 801.298.2236  
 www.Entellus.com  
 PROJECT #1020086      10/24/2018, JRC  
 12/07/2018, JRC