

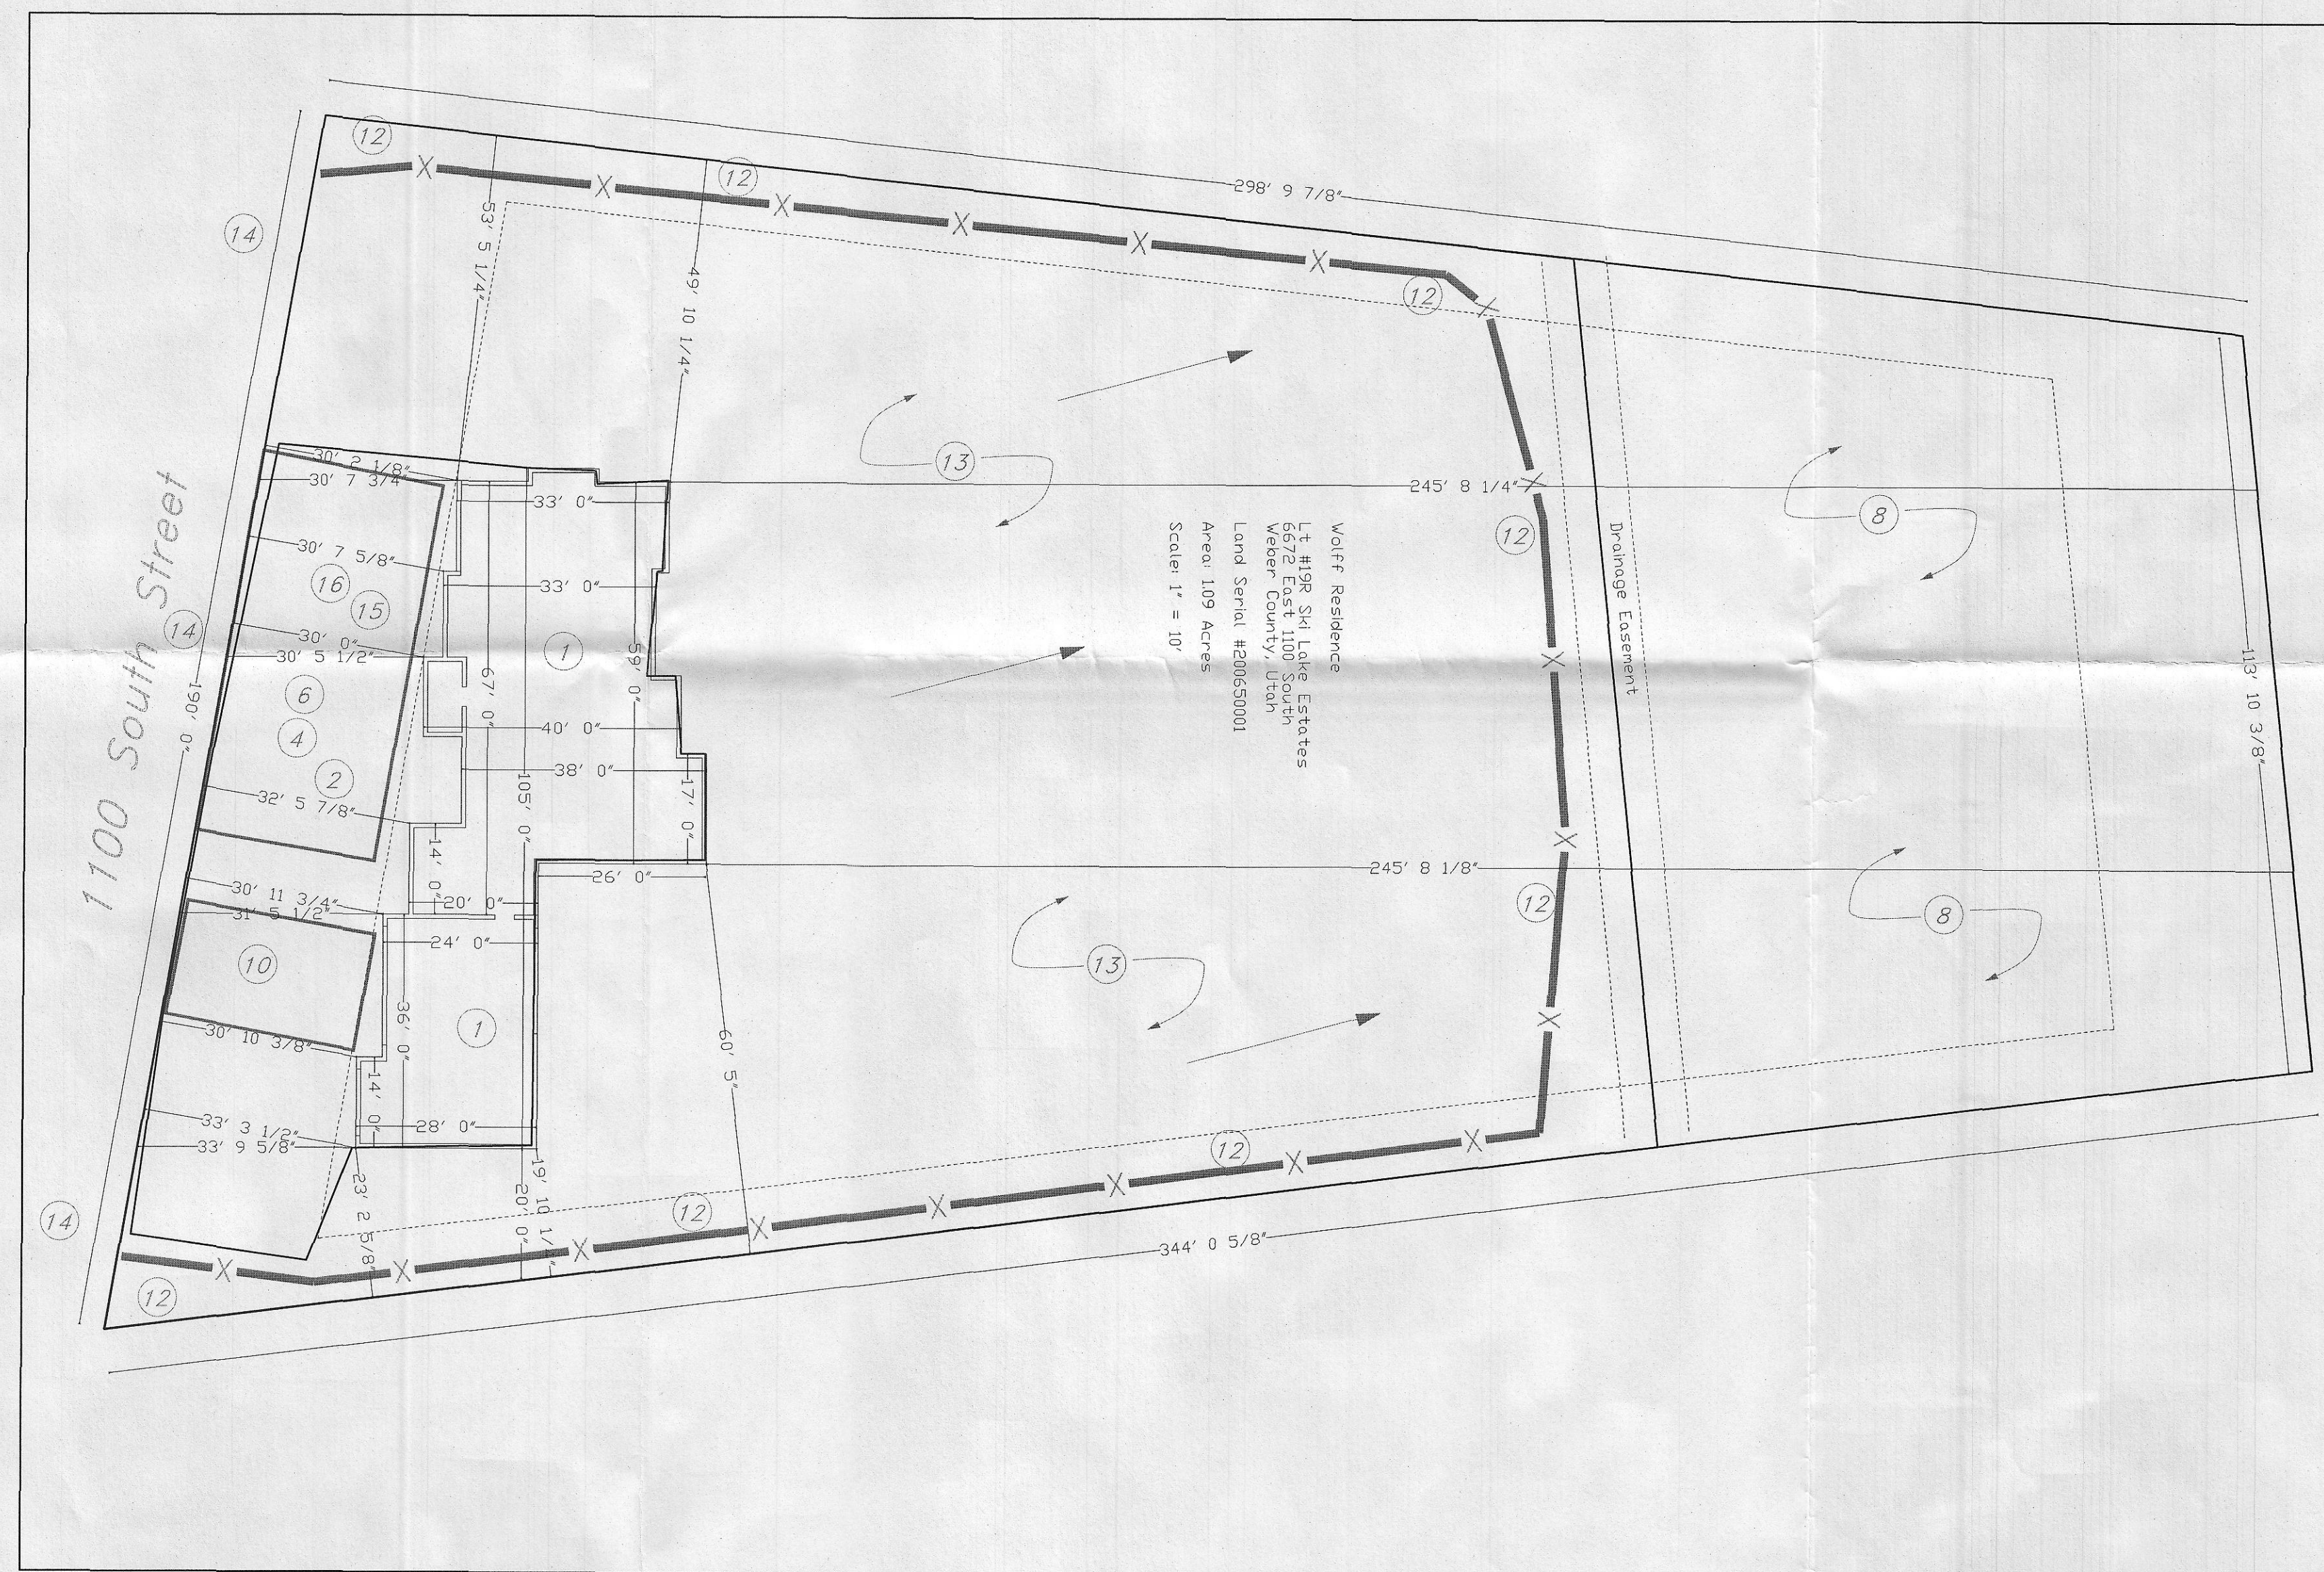


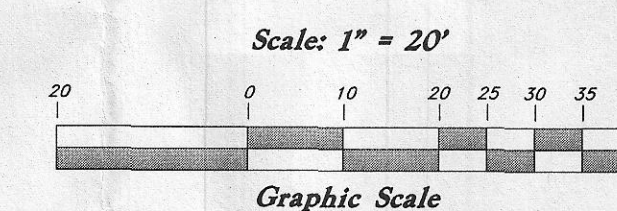

- SWPPP BMP's**
1. BRRC Utilize BMP Building Repair, Remodeling and Construction
 2. CWM Construct BMP Concrete Waste Management
 3. DC Utilize BMP Dust Controls
 4. EVWA Utilize BMP Equipment and Vehicle Wash Down Area
 5. HWM Utilize BMP Hazardous Waste Materials
 6. MS Utilize BMP Materials Storage
 7. MU Utilize BMP Material Use
 8. PEV Utilize Preservation of Existing Vegetation
 9. PT Utilize BMP Portable Toilet
 10. SCE Construct BMP Stabilized Construction Entrance
 11. SCU Utilize BMP Spill Clean-Up
 12. SF Construct BMP Silt Fence
 13. SP Construct BMP Seeding and Planting
 14. SS Utilize BMP Street Sweeping
 15. VEC Utilize BMP Vehicle and Equipment Cleaning
 16. VEF Construct BMP Vehicle and Equipment Fueling

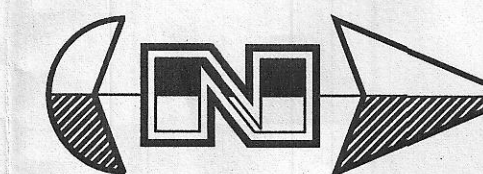

Legend

(Note: All items may not appear on drawing)

- | | |
|----------------------------|--------------------|
| San. Sewer Manhole | SM |
| Water Manhole | WM |
| Storm Drain Manhole | SDM |
| Electrical Manhole | EM |
| Catch Basins | CB |
| Exist. Fire Hydrant | FH |
| Fire Hydrant | FH |
| Exist. Water Valve | WV |
| Water Valve | WV |
| Sanitary Sewer | SS |
| Culinary Water | CW |
| Gas Line | GL |
| Irrigation Line | IL |
| Storm Drain | SD |
| Telephone Line | TL |
| Secondary Waterline | SW |
| Power Line | PL |
| Fire Line | FL |
| Land Drain | LD |
| Power pole | PP |
| Power pole w/guy | PPG |
| Light Pole | LP |
| Fence | F |
| Flowline of ditch | FD |
| Overhead Power line | OP |
| Corrugated Metal Pipe | CP |
| Concrete Pipe | CP |
| Reinforced Concrete Pipe | RCP |
| Ductile Iron | DI |
| Polyvinyl Chloride | PVC |
| Top of Asphalt | TA |
| Edge of Asphalt | EA |
| Centerline | CL |
| Flowline | FL |
| Finish Floor | FF |
| Top of Curb | TC |
| Top of Wall | TW |
| Top of Walk | TW |
| Top of Concrete | TCN |
| Natural Ground | NG |
| Finish Grade | FG |
| Fire Department Connection | FDC |
| Exist. Contour | 90 |
| Finish Grade | 95.337A |
| Exist. Grade | 95.70A |
| Ridge Line | R |
| Direction of Flow | → |
| Existing Asphalt | Existing Asphalt |
| New Asphalt | New Asphalt |
| Heavy Duty Asphalt | Heavy Duty Asphalt |
| Concrete | Concrete |
| Open Face | Open Face |
| Curb & Gutter | Curb & Gutter |
| Demo Tree | Demo Tree |

Storm Water Pollution Prevention Plan

Wolff Property

A part of the Northwest 1/4 of Section 24,
 T6N, R1E, S18&M, U.S. Survey
 Weber County, Utah


Oct. 1, 2012

SHEET NO.

1

Wolff.dwg

GREAT BASIN ENGINEERING

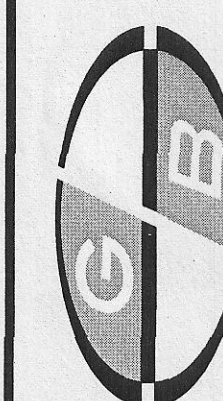

5746 SOUTH 1475 EAST OGDEN, UTAH 84403
 MAIN (801)394-4515 S.L.C. (801)521-0222 FAX (801)392-7544
 WWW.GREATBASINENGINEERING.COM

REV DATE DESCRIPTION