



# Uintah View Estates Improvement Plans

OGDEN CITY, WEBER COUNTY, UTAH  
DECEMBER 2018

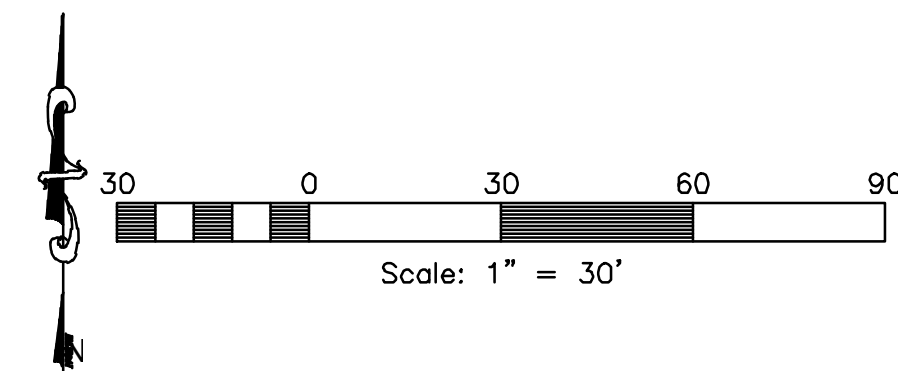

Vicinity Map  
SCALE: NONE

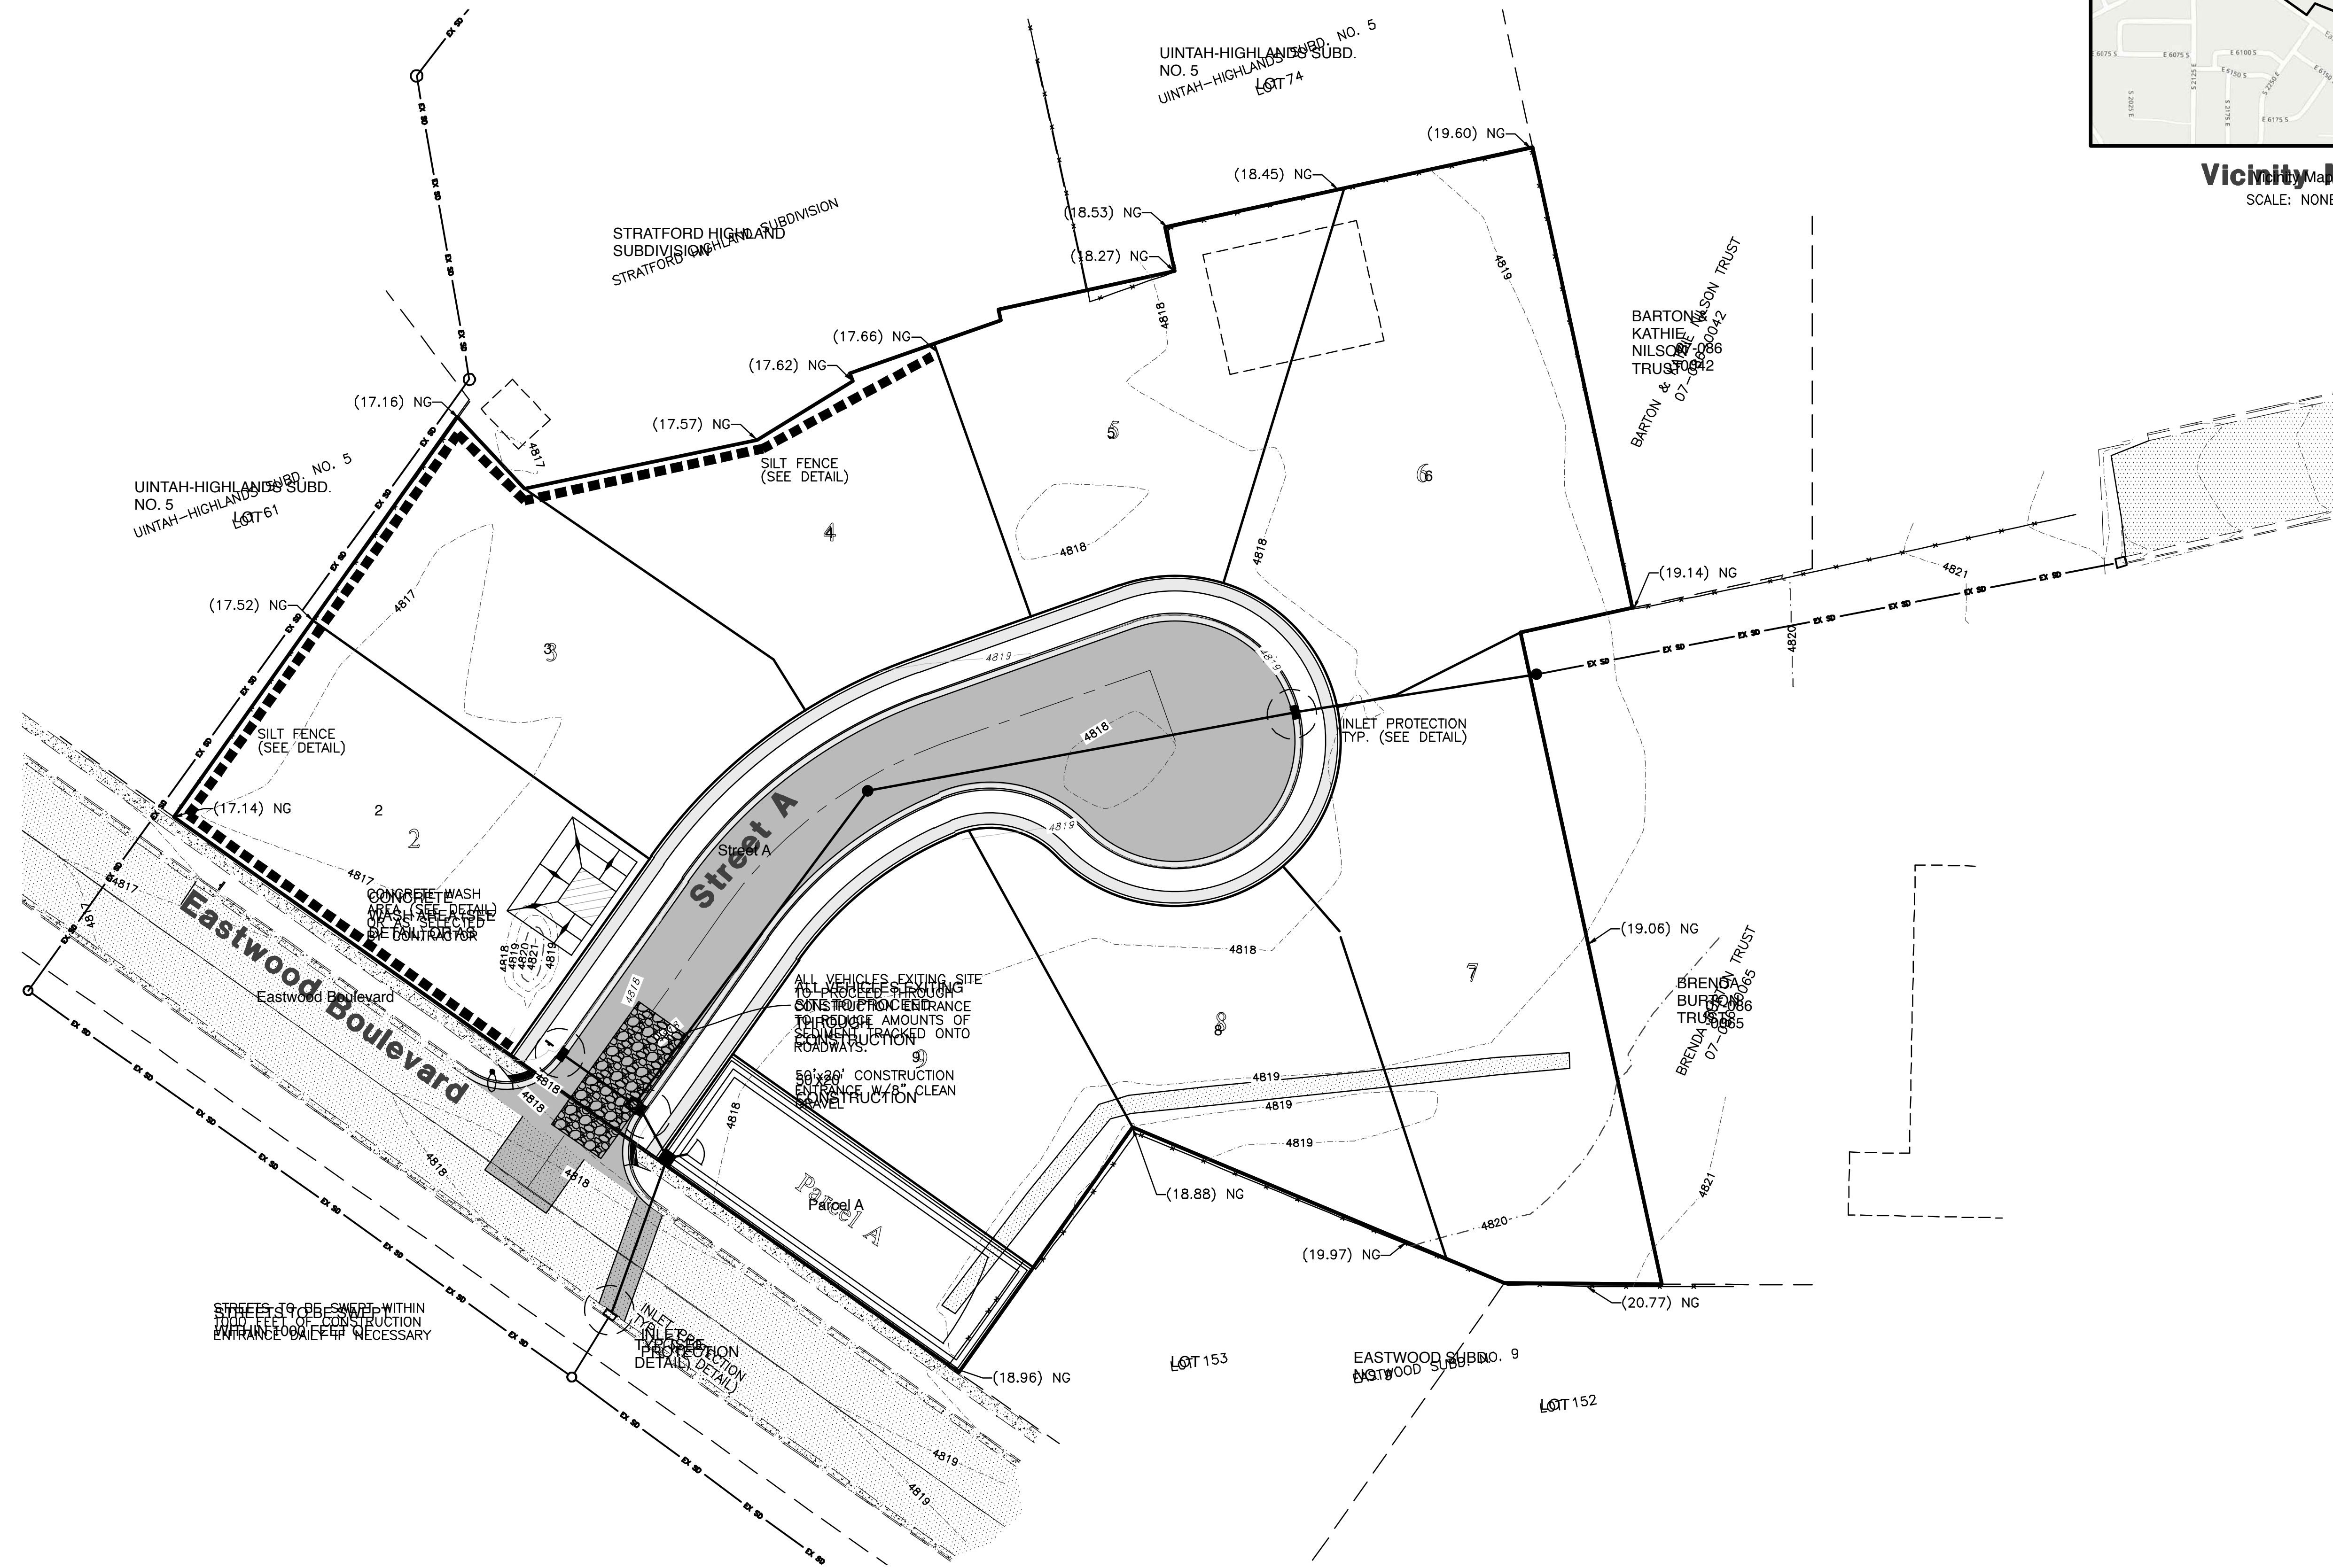


Construction Activity Schedule	
PROJECT LOCATION:	OGDEN CITY, WEBER COUNTY, UTAH
PROJECT BEGINNING DATE:	DECEMBER 2018
BMP TO BE INSTALLED:	DECEMBER 2018 - BMP'S
DEVELOPER:	C. KINGSLEY
INSPECTOR:	THOMAS J. HUNT
STORM WATER MANAGEMENT CONTACT:	THOMAS J. HUNT
STORM WATER MANAGEMENT SCHEDULE:	DECEMBER 2018 - SWPPP

**Reeve & Associates, Inc.**  
 5160 SOUTH 1500 WEST, RIVERDALE, UTAH 84405  
 WWW.REEVE-ASSOCIATES.COM

REVISIONS
DATE: 12-18-18 DESCRIPTION: 002-10-18-18

**Uintah View Estates**  
 OGDEN CITY, WEBER COUNTY, UTAH

**Storm Water Pollution Prevention Plan Exhibit**

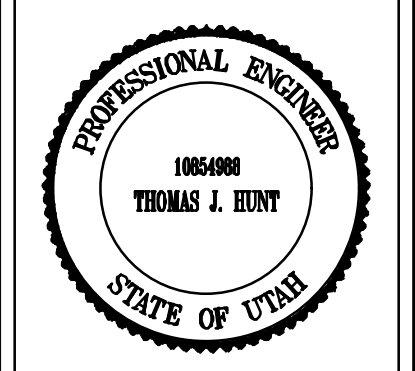

Project Info.	
Engineer:	THOMAS J. HUNT, P.E.
Drafter:	C. KINGSLEY
Begin Date:	DECEMBER 2018
Name:	UINTAH VIEW ESTATES
Number:	7075-01

Sheet	8
6	Sheets