
Preliminary Plat

# Lonnie & Jennifer Martinez Subdivision

Weber County, Utah A Part of the Northeast Quarter of Section 17, Township 7 North, Range 1 East. Salt Lake Base & Meridian

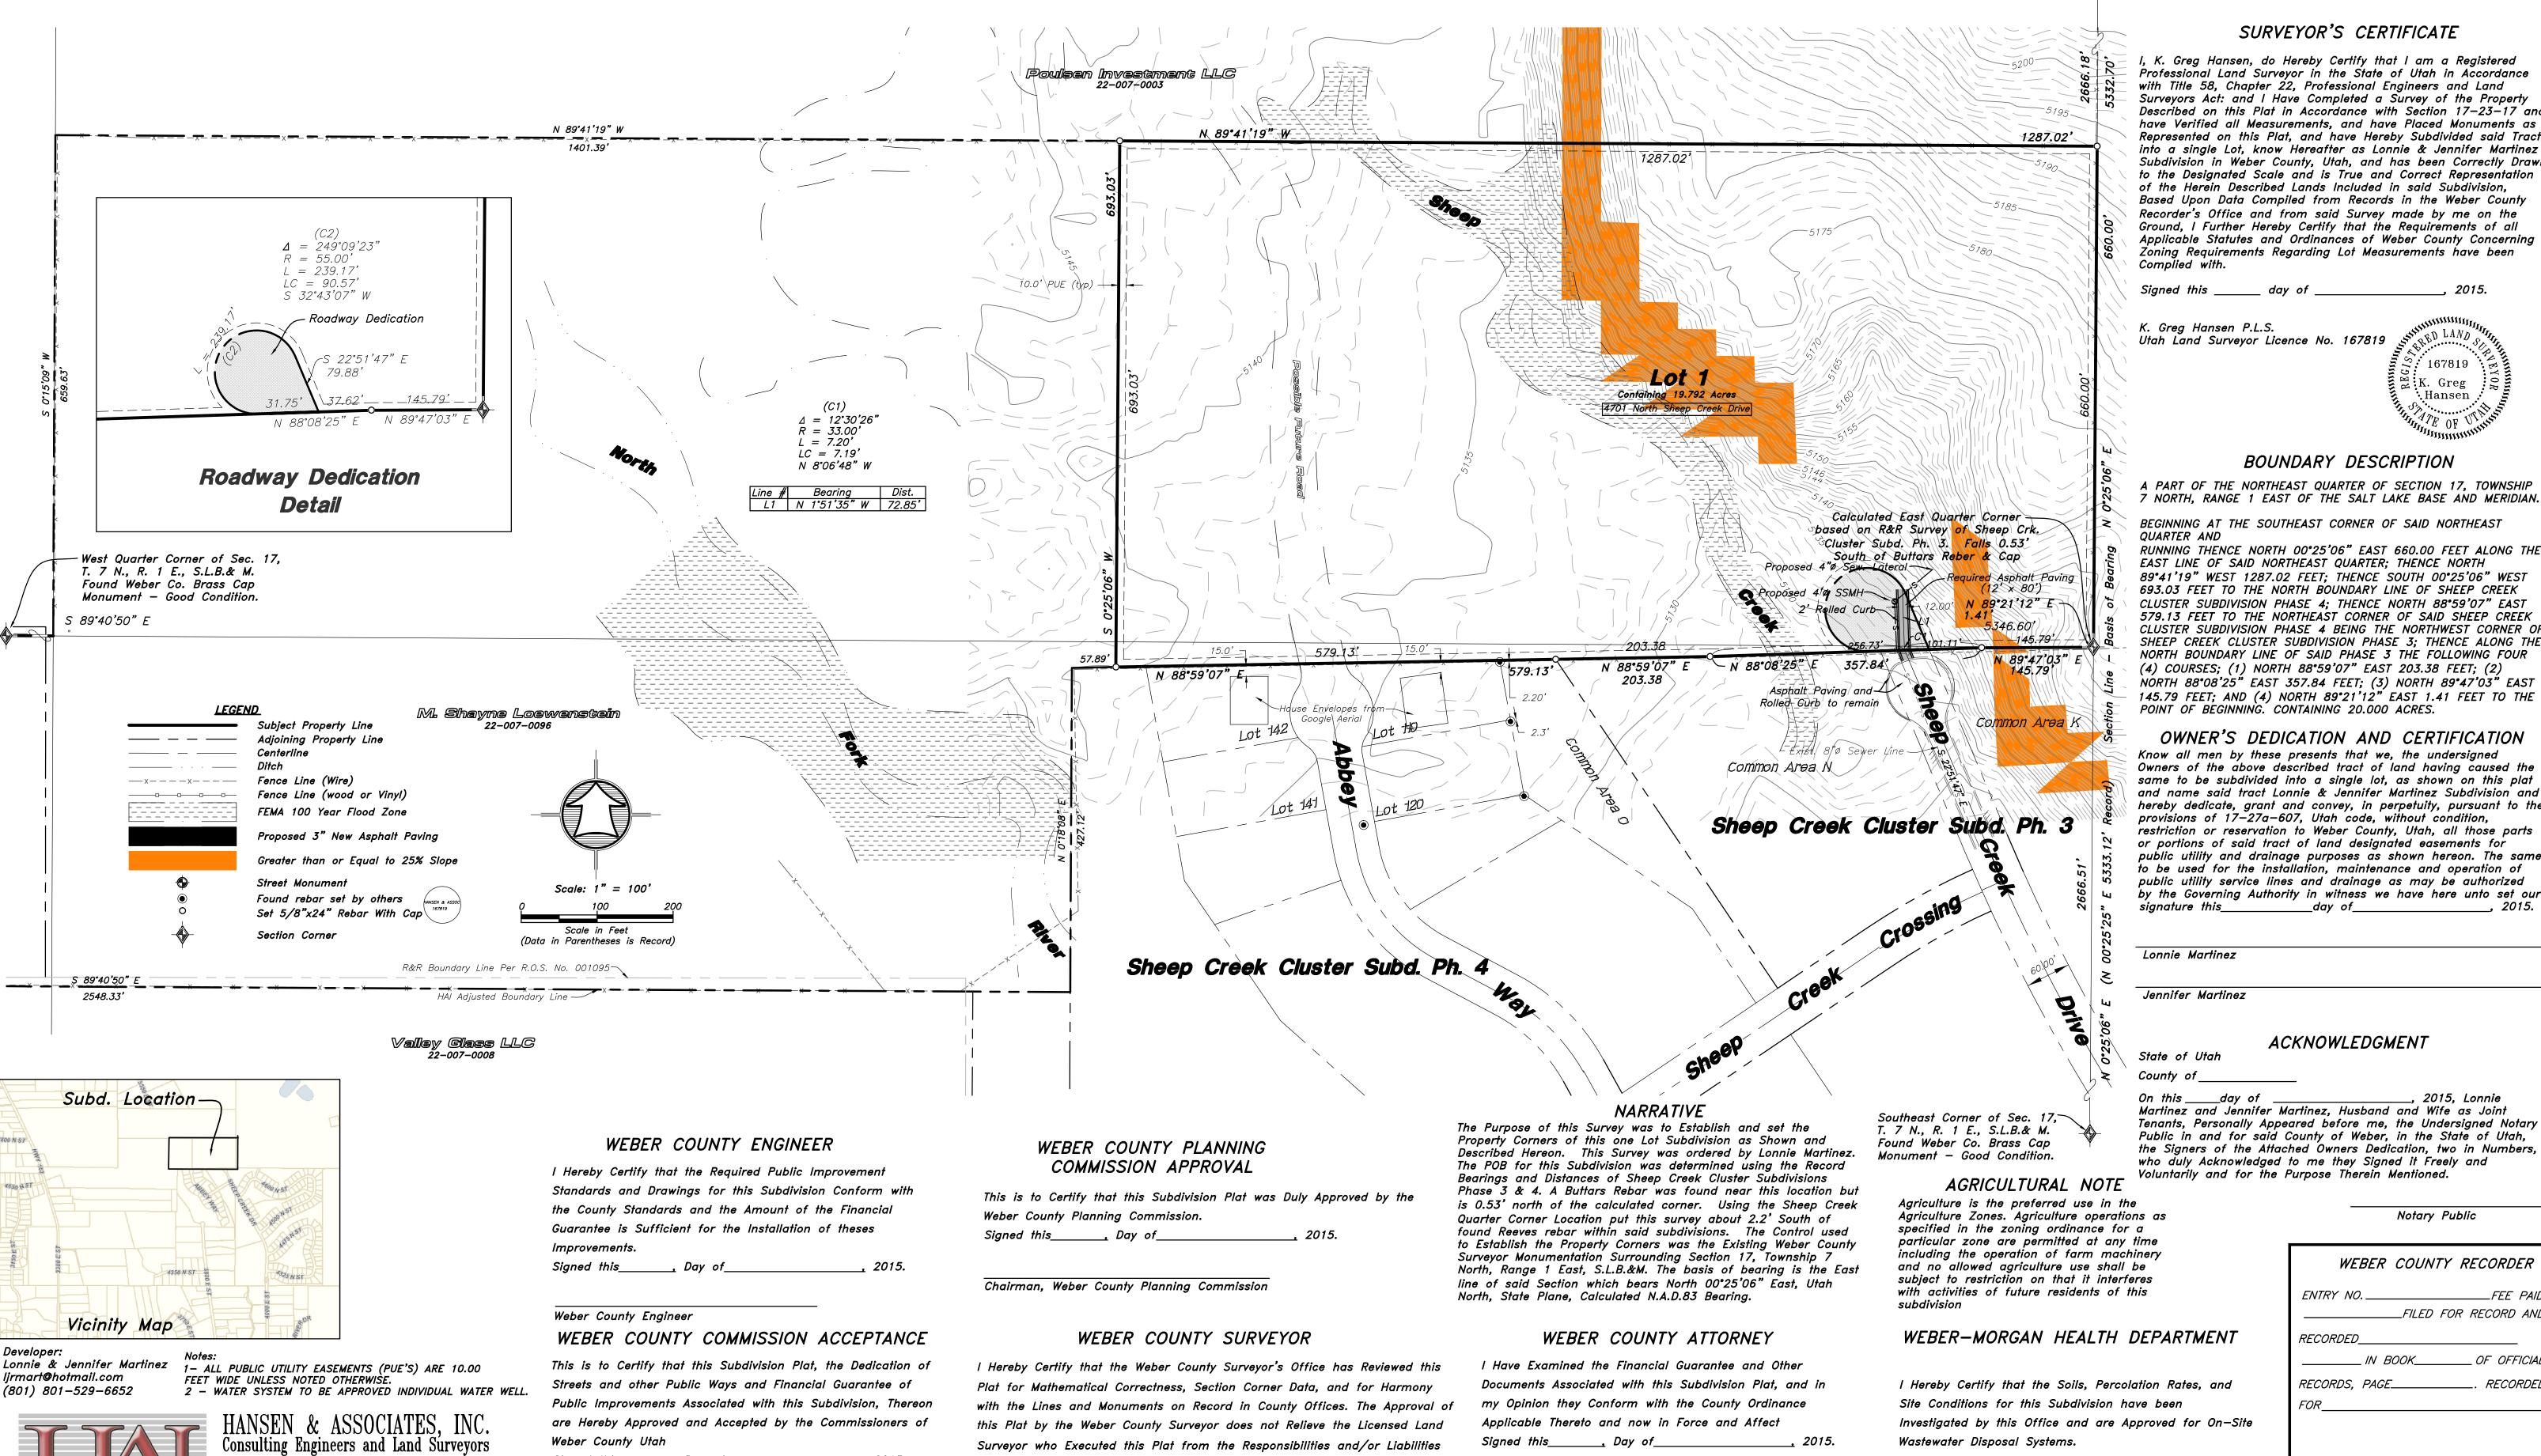

Monument - Good Condition

Northeast Corner of Sec. 17, T. 7 N., R. 1 E., S.L.B.& M.

Found Weber Co. Brass Cap

I, K. Greg Hansen, do Hereby Certify that I am a Registered Professional Land Surveyor in the State of Utah in Accordance with Title 58, Chapter 22, Professional Engineers and Land Surveyors Act: and I Have Completed a Survey of the Property
Described on this Plat in Accordance with Section 17-23-17 and have Verified all Measurements, and have Placed Monuments as Represented on this Plat, and have Hereby Subdivided said Trace into a single Lot, know Hereafter as Lonnie & Jennifer Martinez Subdivision in Weber County, Utah, and has been Correctly Drawn to the Designated Scale and is True and Correct Representation of the Herein Described Lands Included in said Subdivision, Based Upon Data Compiled from Records in the Weber County Recorder's Office and from said Survey made by me on the Ground, I Further Hereby Certify that the Requirements of all Applicable Statutes and Ordinances of Weber County Concerning Zoning Requirements Regarding Lot Measurements have been

Signed	this	day	of	, 2015.
9				



### BOUNDARY DESCRIPTION

A PART OF THE NORTHEAST QUARTER OF SECTION 17, TOWNSHIP 7 NORTH, RANGE 1 EAST OF THE SALT LAKE BASE AND MERIDIAN

BEGINNING AT THE SOUTHEAST CORNER OF SAID NORTHEAST

RUNNING THENCE NORTH 00°25'06" EAST 660.00 FEET ALONG THE EAST LINE OF SAID NORTHEAST QUARTER; THENCE NORTH 89°41'19" WEST 1287.02 FEET; THENCE SOUTH 00°25'06" WEST 693.03 FEET TO THE NORTH BOUNDARY LINE OF SHEEP CREEK CLUSTER SUBDIVISION PHASE 4; THENCE NORTH 88°59'07" EAST 579.13 FEET TO THE NORTHEAST CORNER OF SAID SHEEP CREEK CLUSTER SUBDIVISION PHASE 4 BEING THE NORTHWEST CORNER OF SHEEP CREEK CLUSTER SUBDIVISION PHASE 3; THENCE ALONG THE NORTH BOUNDARY LINE OF SAID PHASE 3 THE FOLLOWING FOUR (4) COURSES; (1) NORTH 88°59'07" EAST 203.38 FEET; (2) NORTH 88°08'25" EAST 357.84 FEET; (3) NORTH 89°47'03" EAST 145.79 FEET; AND (4) NORTH 89°21'12" EAST 1.41 FEET TO THE POINT OF BEGINNING. CONTAINING 20.000 ACRES.

## OWNER'S DEDICATION AND CERTIFICATION

Know all men by these presents that we, the undersigned Owners of the above described tract of land having caused the same to be subdivided into a single lot, as shown on this plat and name said tract Lonnie & Jennifer Martinez Subdivision and hereby dedicate, grant and convey, in perpetuity, pursuant to the provisions of 17-27a-607, Utah code, without condition, restriction or reservation to Weber County, Utah, all those parts or portions of said tract of land designated easements for public utility and drainage purposes as shown hereon. The same to be used for the installation, maintenance and operation of public utility service lines and drainage as may be authorized by the Governing Authority in witness we have here unto set our signature this day of , 2015

ı er	MUTITIEZ		

Martinez and Jennifer Martinez, Husband and Wife as Joint Tenants, Personally Appeared before me, the Undersigned Notary Public in and for said County of Weber, in the State of Utah, the Signers of the Attached Owners Dedication, two in Numbers, who duly Acknowledged to me they Signed it Freely and Voluntarily and for the Purpose Therein Mentioned.

Investigated by this Office and are Approved for On-Site Wastewater Disposal Systems.

COUNTY RECORDER DEPUTY

Notary Public

19-3-60 19-3-60v15.dwg 04/01/19

Brigham City

538 North Main Street, Brigham, Utah 84302

Visit us at www.haies.net

(435) 723-3491 (801) 399-4905 (435) 752-8272

Ogden

Attest

Weber County Utah

Signed this\_\_\_\_\_, Day of\_\_\_\_

Chairman, Weber County Commission

Weber County Surveyor

this Plat by the Weber County Surveyor does not Relieve the Licensed Land

Surveyor who Executed this Plat from the Responsibilities and/or Liabilities

Associated Therewith. Signed this \_\_\_\_\_, Day of \_\_\_\_\_\_\_\_\_, 2015

Weber County Attorney

Weber-Morgan Health Department

Signed this . Day of