

SUMMIT EDEN PHASE IC, AMENDMENT 9 AMENDING LOT 74R

LOCATED IN THE NORTHEAST CORNER OF
 SECTION 8, TOWNSHIP 7 NORTH, RANGE 2 EAST,
 SALT LAKE BASE & MERIDIAN,
 WEBER COUNTY, UTAH
 JULY 2019

SURVEYOR'S CERTIFICATE

I, NATHAN CHRISTENSEN, DO HEREBY CERTIFY THAT I AM A REGISTERED PROFESSIONAL LAND SURVEYOR AND HOLD A LICENSE IN THE STATE OF UTAH IN ACCORDANCE WITH TITLE 58, CHAPTER 22, PROFESSIONAL ENGINEERS AND PROFESSIONAL LAND SURVEYORS ACT, AND THAT I HAVE COMPLETED A SURVEY OF THE PROPERTY DESCRIBED ON THIS PLAT IN ACCORDANCE WITH SECTION 17-23-17 AND HAVE VERIFIED ALL MEASUREMENTS AND HAVE PLACED MONUMENTS AS REPRESENTED ON THIS PLAT, IN ACCORDANCE WITH STATE CODE AND COUNTY ORDINANCE WCO 106-1-8(C)(2), AND THAT THIS PLAT, SUMMIT EDEN PHASE IC, AMENDMENT 9, IN WEBER COUNTY, UTAH, HAS BEEN DRAWN CORRECTLY TO THE DESIGNATED SCALE AND IS A TRUE AND CORRECT REPRESENTATION OF THE HEREON DESCRIBED LANDS, BASED UPON DATA COMPILED FROM RECORDS IN THE WEBER COUNTY RECORDER'S OFFICE AND FROM SAID SURVEY MADE ON THE GROUND. I FURTHER CERTIFY THAT THE REQUIREMENTS OF APPLICABLE STATUTES AND ORDINANCES OF WEBER COUNTY CONCERNING ZONING REQUIREMENTS REGARDING LOT MEASUREMENTS HAVE BEEN COMPLIED WITH.

 NATHAN CHRISTENSEN
 PROFESSIONAL LAND SURVEYOR
 UTAH CERTIFICATE NO. 10175991

LEGAL DESCRIPTION

ALL OF LOT 74R OF THE SUMMIT EDEN PHASE IC SUBDIVISION AS RECORDED AND ON FILE WITH THE WEBER COUNTY RECORDERS OFFICE.


MORE PARTICULARLY DESCRIBED AS FOLLOWS:

BEGINNING AT A POINT WHICH IS THE SHARED CORNER OF LOTS 44R, 75R, AND 74R OF SUMMIT EDEN PHASE IC, SAID POINT BEING SOUTH 789.81 FEET AND EAST 576.03 FEET FROM THE NORTH QUARTER CORNER OF SECTION 8, T.7N., R.2E., S.L.B.#11, (BASIS-OF-BEARING IS N89°55'51"W ALONG THE LINE BETWEEN THE NORTHEAST CORNER OF SECTION 1, T.7N., R.1E., S.L.B.#11 AND THE SET WEBER COUNTY MONUMENT ON THE INTERSECTION OF THE WEBER / CACHE COUNTY LINE AND THE SECTION LINE), AND RUNNING 576°28'55"E 61.65 FEET; THENCE S10°54'54"W 114.80 FEET TO A POINT ON THE NORTH LINE OF SPRING PARK; THENCE ALONG THE NORTH LINE OF SPRING PARK FOLLOWING THREE (3) COURSES, 1) A NON-TANGENT CURVE TO THE RIGHT HAVING A RADIUS OF 232.00 FEET, THROUGH A CENTRAL ANGLE OF 13°35'11" (CHORD BEARING AND DISTANCE OF N85°12'16"W 54.88 FEET) FOR AN ARC DISTANCE OF 55.01 FEET, 2) N78°24'40"E 7.66' FEET, 3) THENCE WITH A CURVE TO THE RIGHT HAVING A RADIUS OF 18.00 FEET, THROUGH A CENTRAL ANGLE OF 02°01'57" (CHORD BEARING AND DISTANCE OF N77°25'06"W 0.64 FEET) FOR AN ARC DISTANCE OF 0.64 FEET; THENCE N 11°35'20" E 123.36 FEET TO THE POINT OF BEGINNING.

CONTAINING 7,495 S.F. OR 0.172 AC.

SURVEYOR'S NARRATIVE:

- THE PURPOSE FOR THIS SURVEY AND PLAT IS TO AMEND PARCEL LOT 74R OF SUMMIT EDEN PHASE IC, (NOW KNOWN AS LOT 153R) TO AMEND AND REVISE THE REAR SETBACK OF THE BUILDING ENVELOPE. THIS PLAT ALSO CORRECTS THE BOUNDARY OF LOT 74R AS SHOWN HEREON.
- THE BASIS-OF-BEARING FOR THIS PLAT IS N 89°55'51"W ALONG THE NORTH SECTION LINE BETWEEN THE NORTHEAST CORNER OF SECTION 1, T.7N., R.1E., S.L.B.#11, AND A FOUND WEBER COUNTY MONUMENT AT THE INTERSECTION OF THE WEBER/CACHE COUNTY LINE AND SAID SECTION SECTION LINE. (THIS BEARING DIFFERS FROM THE WEBER COUNTY SURVEYOR'S BEARING BY 00°00'14" AS SHOWN ON THE COUNTY LINE DECLARATION RECORD PLAT BOOK 74, PAGE 64.)
- THE BOUNDARY LINES WERE SET BY THE EXISTING PLATS OF SUMMIT EDEN PHASE IC, SUBDIVISION. THE LOCATION OF SAID PLATS WERE DETERMINED BY THE FOUND CENTERLINE MONUMENTS IN SUMMIT PASS, COPPER CREST, AND SPRING PARK, AND SECTION CORNER MONUMENTS AS REFERENCED ON EXISTING PLAT. FOUND SURVEY MONUMENT USED ARE SHOWN HEREON.

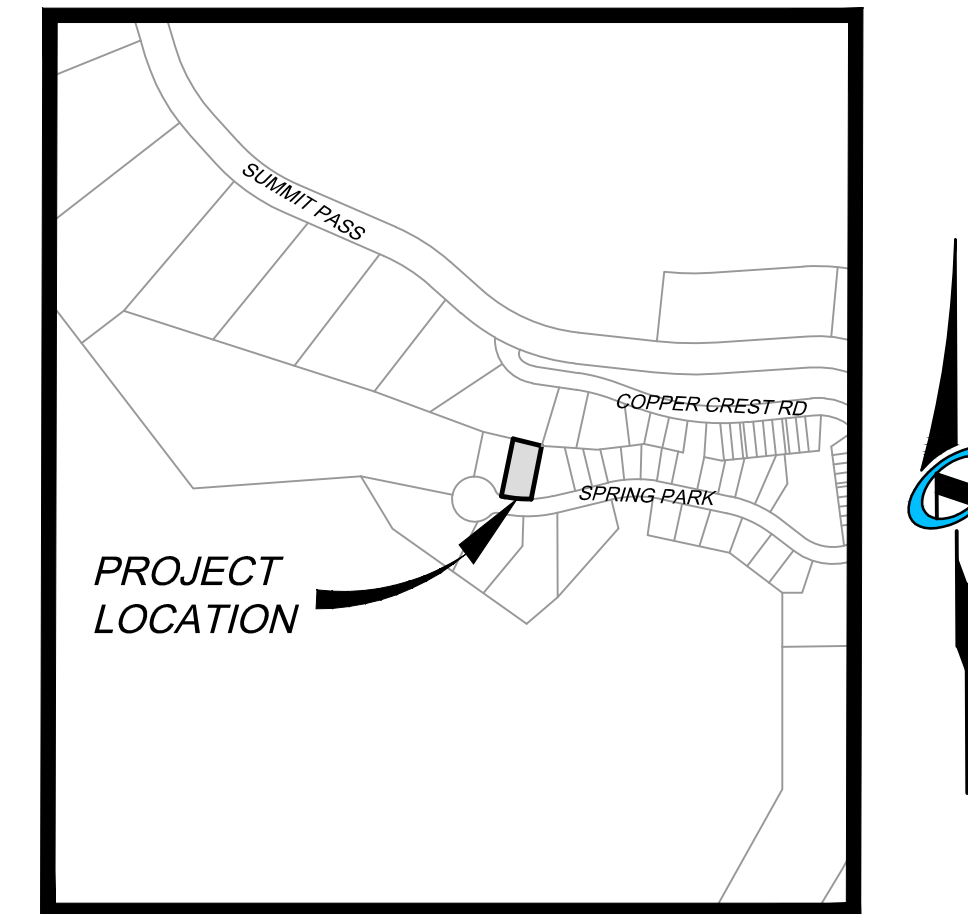

VICINITY MAP

N.T.S.

PLAT NOTES:

- THIS PLAT AMENDMENT IS SUBJECT TO ALL LEGALLY ENFORCEABLE RESTRICTIONS, RIGHTS AND LIMITATIONS SET FORTH IN THE PLAT NOTES THAT APPEAR ON THE SUMMIT EDEN PHASE IC (ENTRY# 2672945), INCLUDING CURRENTLY RECORDED AMENDMENTS, UNLESS OTHERWISE NOTED ON THIS PLAT.
- THIS PLAT VACATES AND REPLACES THE DESIGNATED BUILDING ENVELOPE FROM LOT 74R, SUMMIT EDEN PHASE IC (NOW LOT 153R). THE NEW BUILDING ENVELOPE IS SHOWN ON SHEET 2 OF THIS PLAT.
- SUMMIT EDEN PHASE IC AMENDMENT 9 IS LOCATED WITHIN THE NATURAL HAZARDS AREA. A GEOTECHNICAL AND GEOLOGIC INVESTIGATION MUST BE PERFORMED PRIOR TO BUILDING PERMIT SUBMITTAL.
- NOTICE TO PURCHASERS OF RESTRICTED (R) LOTS: LOTS DESIGNATED BY THE LETTER "R" AFTER THE LOT NUMBER ARE RESTRICTED LOTS AND BUILDING DEVELOPMENT ON SUCH LOTS IS SUBJECT TO THE PROVISIONS OF SECTION 108-14 OF THE WEBER COUNTY LAND USE CODE. APPROVAL OF A RESTRICTED LOT DOES NOT GUARANTEE THE LOT IS BUILDABLE. A HILLSIDE REVIEW AS OUTLINED IN THE LAND USE CODE SHALL BE DONE TO DETERMINE IF A LOT IS BUILDABLE.

OWNER'S DEDICATION:

BAOTOU RARE EARTH AND STEEL CORPORATION, AS THE OWNER OF THE HEREIN DESCRIBED TRACT OF LAND, DOES HEREBY SET APART AND SUBDIVIDE THE SAME INTO LOTS AND PARCELS AS SHOWN HEREON, SUBJECT TO ALL OF THE RESTRICTIONS, RIGHTS AND LIMITATIONS SET FORTH IN THE PLAT NOTES, AND NAME SAID TRACT, TO BE KNOWN AS SUMMIT EDEN PHASE IC AMENDMENT 9.

IN WITNESS WHEREOF, DECLARANT HAS EXECUTED THIS OWNER'S DEDICATION AS OF THE DAY _____ OF _____, 20____.

BY: _____
 NAME: _____
 TITLE: _____

DECLARANT CONSENT

SMHG PHASE I LLC, AS THE MASTER DEVELOPER AND DECLARANT OF THE ORIGINAL SUMMIT EDEN PHASE IC SUBDIVISION RECORDED IN THE OFFICIAL RECORDS OF WEBER COUNTY ON JANUARY 27, 2014 AS ENTRY NUMBER 2672945, DOES HEREBY CONSENT TO THE RECORDING OF THIS PLAT AMENDMENT, SUBJECT TO ALL OF THE RESTRICTIONS, RIGHTS AND LIMITATIONS SET FORTH IN THE PLAT NOTES OF SAID SUMMIT EDEN PHASE IC SUBDIVISION

IN WITNESS WHEREOF, DECLARANT HAS EXECUTED THIS OWNER'S DEDICATION AS OF THE DAY _____ OF _____, 20____.

SMHG PHASE I LLC, A DELAWARE LIMITED LIABILITY COMPANY.

BY: SMHG INVESTMENTS, LLC, A DELAWARE LIMITED LIABILITY COMPANY
 ITS: SOLE MEMBER

BY: _____
 NAME: _____
 TITLE: AUTHORIZED SIGNATORY

ACKNOWLEDGEMENT:

STATE OF UTAH
 COUNTY OF _____, } S.S.

THE FOREGOING INSTRUMENT WAS ACKNOWLEDGED BEFORE ME THIS _____ DAY OF _____, 20____, BY _____.

 NOTARY PUBLIC

MY COMMISSION EXPIRES: _____.

RESIDING IN: _____.

ACKNOWLEDGEMENT:


STATE OF UTAH _____
 COUNTY OF _____, } S.S.

THE FOREGOING INSTRUMENT WAS ACKNOWLEDGED BEFORE ME THIS _____ DAY OF _____, 20____,
 BY _____, THE AUTHORIZED SIGNATORY FOR SMHG INVESTMENTS LLC, THE SOLE MEMBER OF SMHG PHASE I LLC.

 NOTARY PUBLIC

MY COMMISSION EXPIRES: _____.

RESIDING IN: _____.

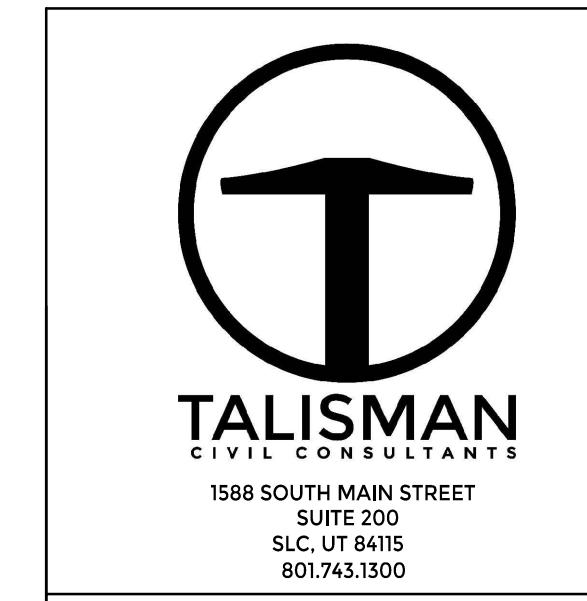

RECORDED #

STATE OF UTAH, COUNTY OF WEBER,
 RECORDED AND FILED AT THE

REQUEST OF: _____
 ENTRY NO: _____

DATE: _____ TIME: _____
 BOOK: _____ PAGE: _____

_____ , 20____.

CHAIRMAN, WEBER COUNTY COMMISSION
 ATTEST: _____

TITLE: _____
 WEBER COUNTY RECORDER

Sheet 1 of 2

OWNER BAOTOU RARE EARTH & STEEL CORPORATION 8160 S. HIGHLAND DR. STE. 300, SANDY, UT 84093	WEBER COUNTY ATTORNEY I HAVE EXAMINED THE FINANCIAL GUARANTEE AND OTHER DOCUMENTS ASSOCIATED WITH THIS SUBDIVISION PLAT AND IN MY OPINION THEY CONFORM WITH THE COUNTY ORDINANCE APPLICABLE THERETO AND NOW IN FORCE AND AFFECT. SIGNED THIS _____ DAY OF _____, 20____. _____ SIGNATURE	WEBER COUNTY SURVEYOR I HEREBY CERTIFY THAT THE WEBER COUNTY SURVEYOR'S OFFICE HAS REVIEWED THIS PLAT AND ALL CONDITIONS FOR APPROVAL BY THIS OFFICE HAVE BEEN SATISFIED. THE APPROVAL OF THIS PLAT BY THE WEBER COUNTY SURVEYOR DOES NOT RELIEVE THE LICENSED LAND SURVEYOR WHO EXECUTED THIS PLAT FROM THE RESPONSIBILITIES AND/OR LIABILITIES ASSOCIATED THEREWITH. SIGNED THIS _____ DAY OF _____, 20____. _____ COUNTY SURVEYOR	WEBER COUNTY ENGINEER I HEREBY CERTIFY THAT THE REQUIRED PUBLIC IMPROVEMENT STANDARDS AND DRAWINGS FOR THIS SUBDIVISION CONFORM WITH COUNTY STANDARDS AND THE AMOUNT OF THE FINANCIAL GUARANTEE IS SUFFICIENT FOR THE INSTALLATION OF THESE IMPROVEMENTS. SIGNED THIS _____ DAY OF _____, 20____. _____ SIGNATURE	WEBER COUNTY PLANNING COMMISSION APPROVAL THIS IS TO CERTIFY THAT THIS SUBDIVISION PLAT WAS DULY APPROVED BY THE WEBER COUNTY PLANNING COMMISSION ON THIS _____ DAY OF _____, 20____. _____ CHAIRMAN-WEBER COUNTY PLANNING COMMISSION	WEBER COUNTY COMMISSION ACCEPTANCE THIS IS TO CERTIFY THAT THIS SUBDIVISION PLAT, THE DEDICATION OF STREETS AND OTHER PUBLIC WAYS AND FINANCIAL GUARANTEE OF PUBLIC IMPROVEMENTS ASSOCIATED WITH THIS SUBDIVISION THEREON ARE HEREBY APPROVED AND ACCEPTED BY THE COMMISSIONERS OF WEBER COUNTY, UTAH THIS _____ DAY OF _____, 20____. _____ ATTEST: _____ TITLE: _____
---	---	---	--	---	--

SUMMIT EDEN PHASE 1C, AMENDMENT 9 AMENDING LOT 74R

LOCATED IN THE NORTHEAST CORNER OF
 SECTION 8, TOWNSHIP 7 NORTH, RANGE 2 EAST,
 SALT LAKE BASE & MERIDIAN,
 WEBER COUNTY, UTAH
 JULY 2019

BASIS OF BEARINGS
 N89°55'51"W 1381.07'
 (N89°56'05"W 1380.98' RECORD)

FOUND WEBER COUNTY LINE
 MONUMENT PER WEBER COUNTY
 SURVEYOR, 4" BRASS CAP 2013,
 GOOD CONDITION
 FLUSH IN CONCRETE
 DETAIL "A"


NORTHEAST CORNER SECTION 1,
 TOWNSHIP 7 NORTH, RANGE 1 EAST
 SALT LAKE BASE AND MERIDIAN
 FOUND GLO 1944, 4" BRASS CAP,
 GOOD CONDITION
 6" ABOVE GROUND
 DETAIL "B"

NORTH QUARTER CORNER SECTION 8,
 TOWNSHIP 7 NORTH, RANGE 2 EAST
 SALT LAKE BASE AND MERIDIAN,
 FOUND 1944 GLO 4" BRASS CAP,
 GOOD CONDITION
 6" ABOVE GROUND
 DETAIL "C"

LINE TABLE				
LINE	LENGTH	BEARING		
L1	12.64	N10°59'59"E		
L2	10.00	N79°00'01"W		
L3	10.33	S10°59'59"W		
L4	7.67	N78°24'40"W		
L5	12.38	N11°35'20"E		
L6	10.00	S78°24'40"E		
L7	8.28	S11°35'20"W		
L8	3.30	S78°24'40"E		
L9	5.00	N9°10'42"E		

CURVE TABLE					
CURVE	RADIUS	LENGTH	DELTA	BEARING	CHORD
C1	232.00	55.01	13°35'11"	N85°12'16"W	54.88
C2	227.00	49.86	12°35'04"	S84°42'12"E	49.76
C3	232.00	10.26	2°32'05"	S87°59'57"W	10.26
C4	227.00	9.55	2°24'37"	S79°36'59"E	9.55
C5	232.00	9.76	2°24'37"	N79°36'59"W	9.76
C6	250.00	110.01	25°12'43"	N88°58'58"E	109.12
C7	18.00	5.73	18°13'45"	S69°17'48"E	5.70

- LEGEND**
- BOUNDARY LINE
 - - - SECTION LINE
 - - - ADJOINER DEED LINES
 - - - RIGHT-OF-WAY LINE
 - - - ROAD CENTERLINE
 - ◆ SECTION CORNER AS NOTED
 - ⊕ FOUND CL MONUMENT
 - FND. NO.5 X 24" LONG REBAR WITH PLASTIC CAP STAMPED "TALISMAN"




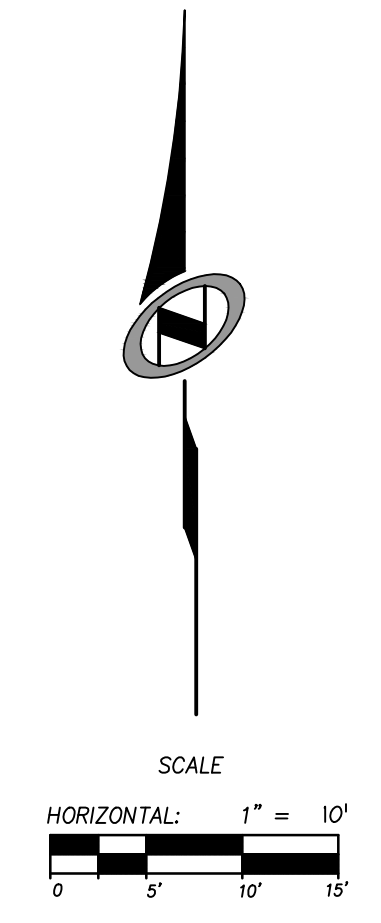


OWNER

BAOTOU RARE EARTH &
 STEEL CORPORATION
 8160 S. HIGHLAND DR. STE.
 300, SANDY, UT 84093

FND. CL. MONUMENT (TYP)
 3" BRASS CAP STAMPED
 "2016 PLS 155641"
 RING AND LID GOOD
 CONDITION
 4" BELOW ASPHALT

FND. CL. MONUMENT (TYP)
 3" BRASS CAP STAMPED
 "2016 PLS 155641"
 RING AND LID GOOD
 CONDITION
 4" BELOW ASPHALT

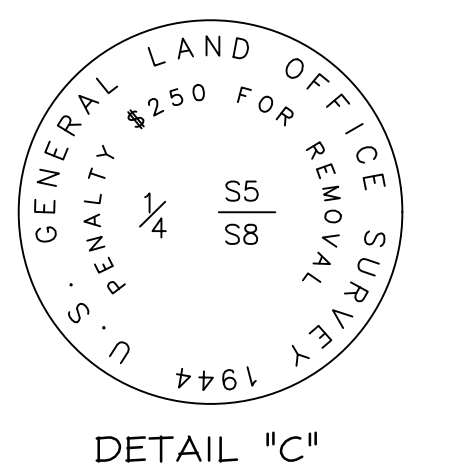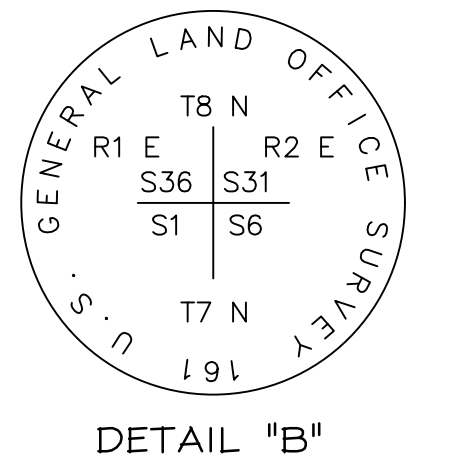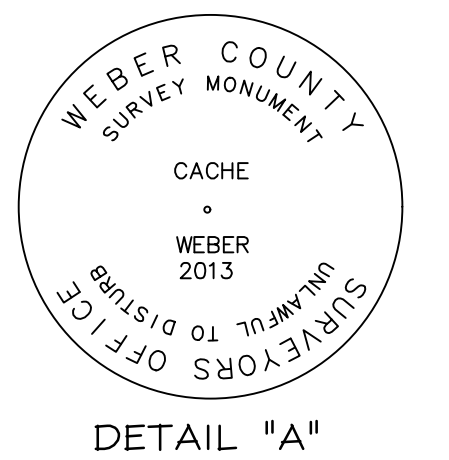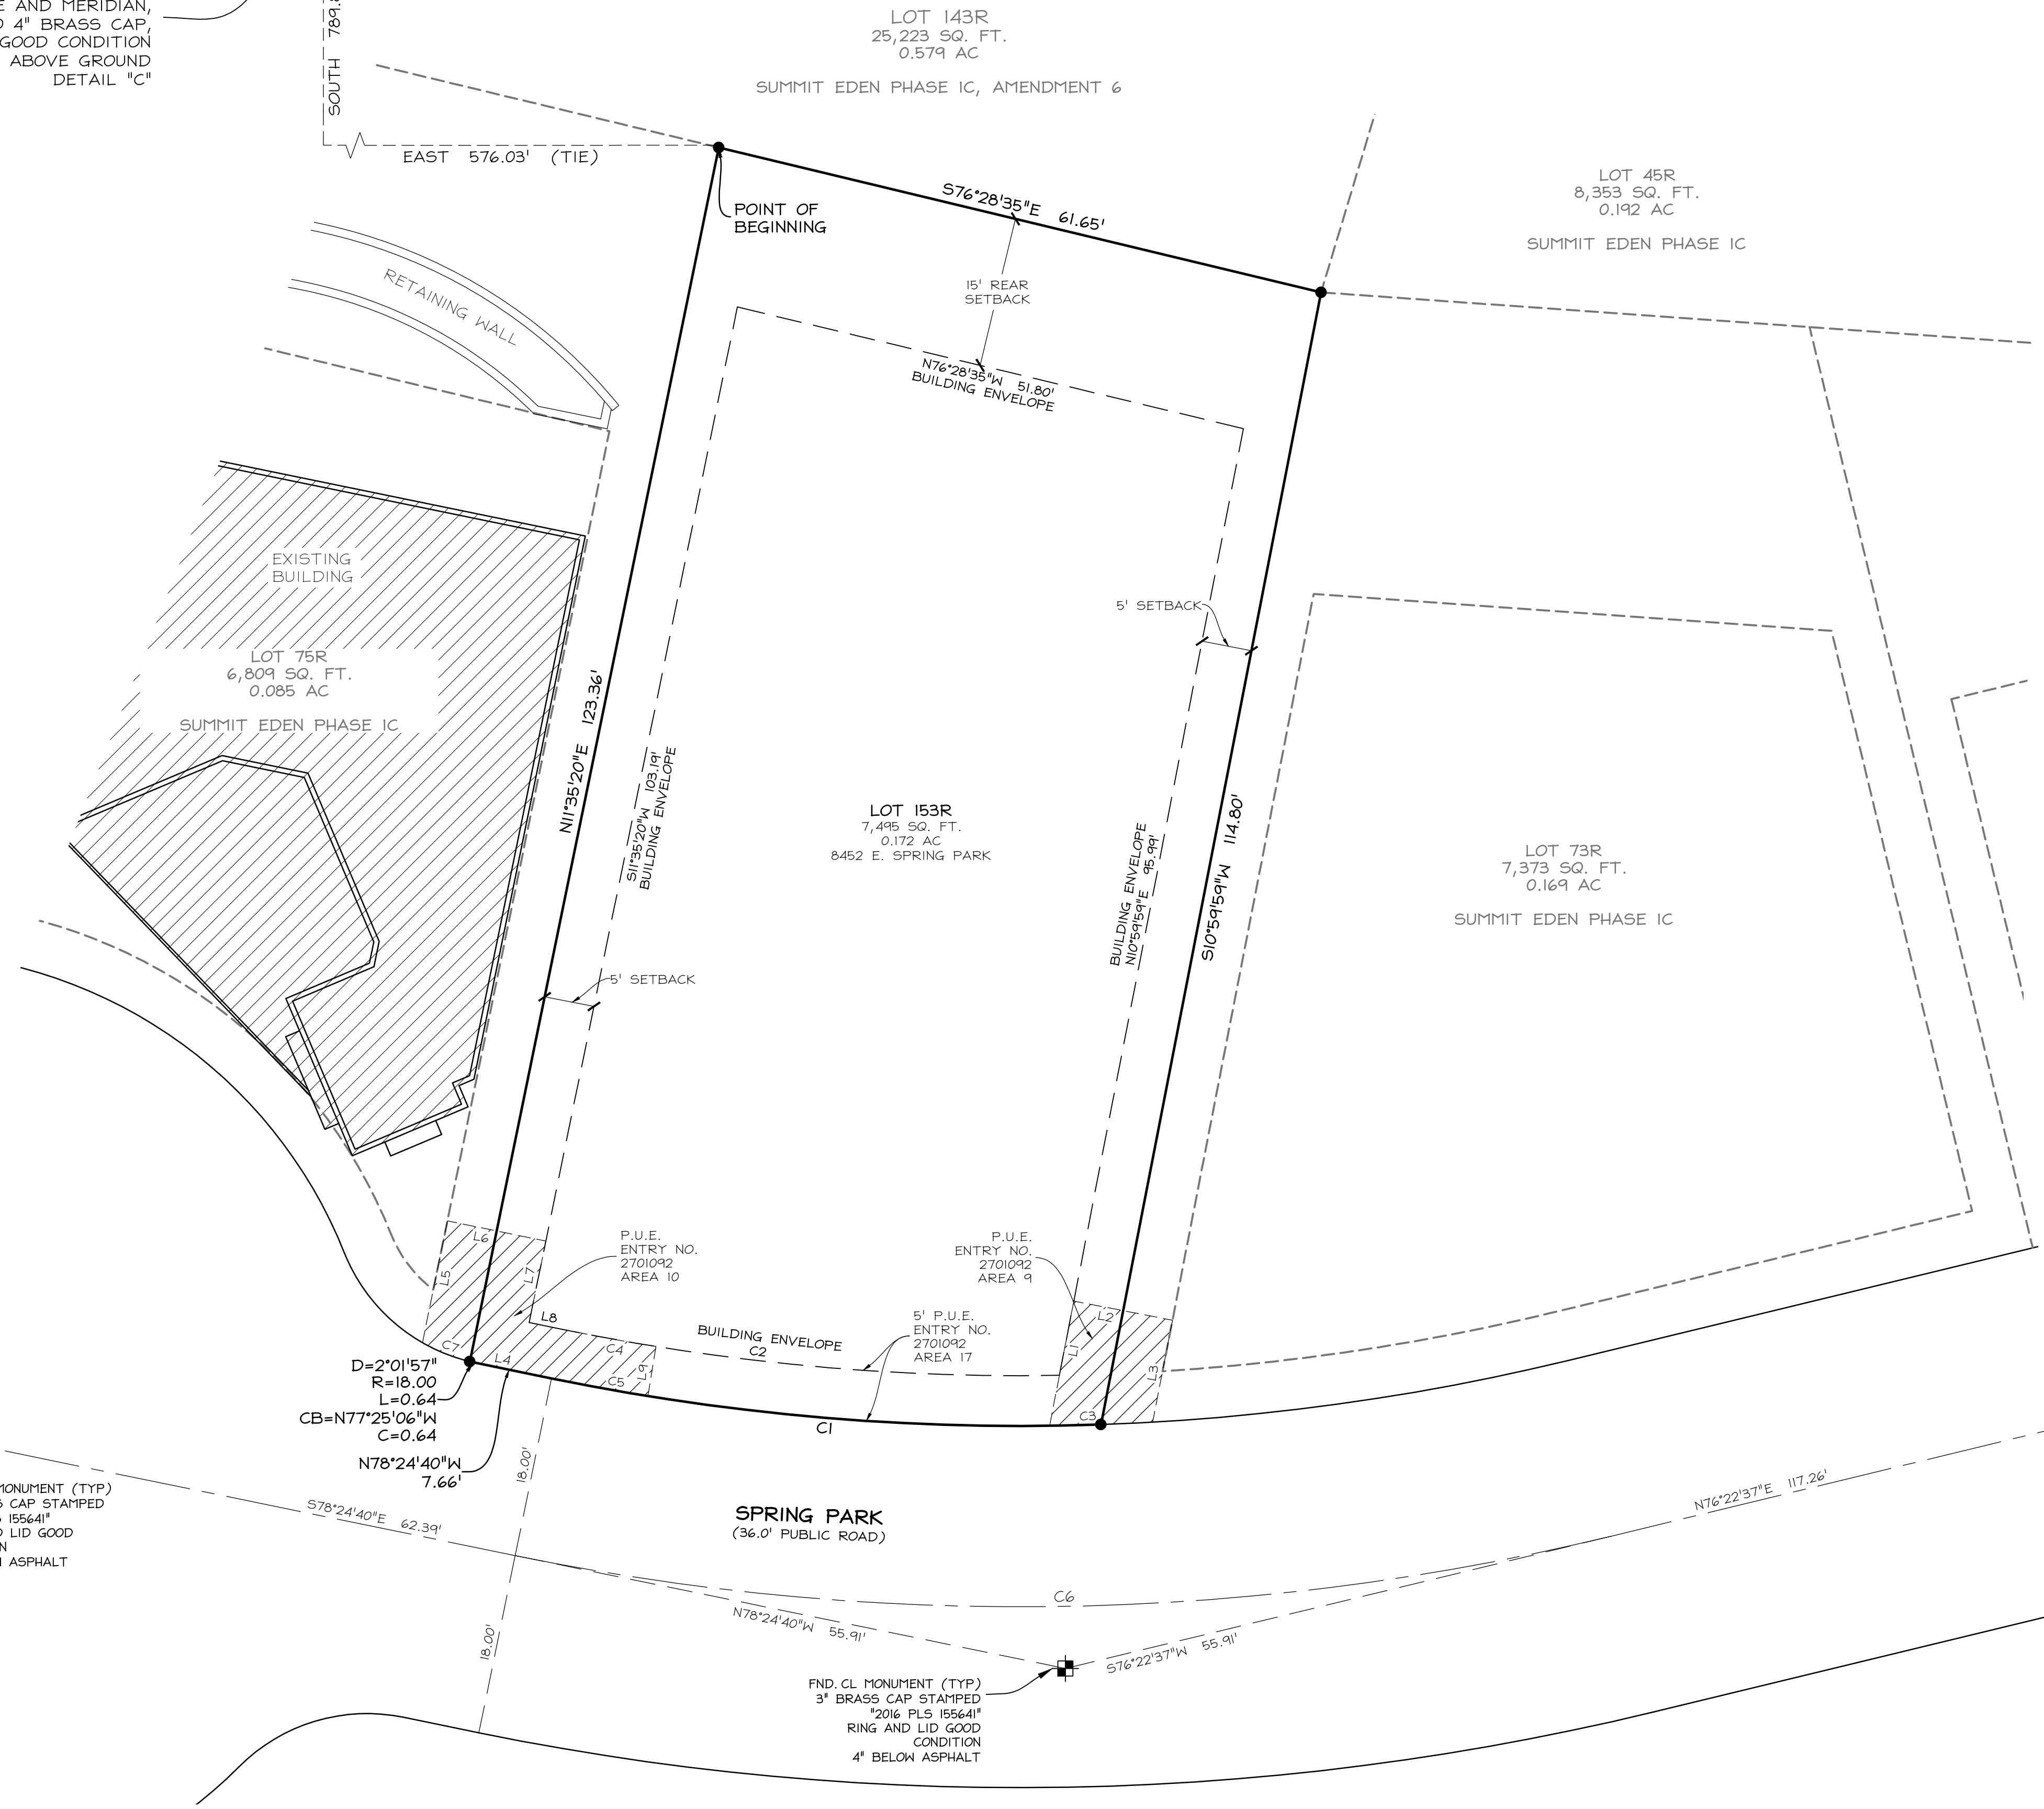

RECORDED #

STATE OF UTAH, COUNTY OF WEBER,
 RECORDED AND FILED AT THE

REQUEST OF: _____

ENTRY NO.: _____

DATE: _____ TIME: _____

BOOK: _____ PAGE: _____

FEE \$ _____

WEBER COUNTY RECORDER