

SIERRA PLANS

[www.sierraplans.com](http://www.sierraplans.com)

Consultant  
Address  
Address  
Phone  
Fax  
e-mail

Consultant  
Address  
Address  
Phone  
Fax  
e-mail

Consultant  
Address  
Address  
Phone  
Fax  
e-mail

Consultant  
Address  
Address  
Phone  
Fax  
e-mail

Consultant  
Address  
Address  
Phone  
Fax  
e-mail

[illegible]


Owner

Marshae and Kevin  
SWPPP Plan

Project number	Project Number
Date	Issue Date
Drawn by	Author
Checked by	Checker

C1

Scale	1/16" = 1'-0"
-------	---------------

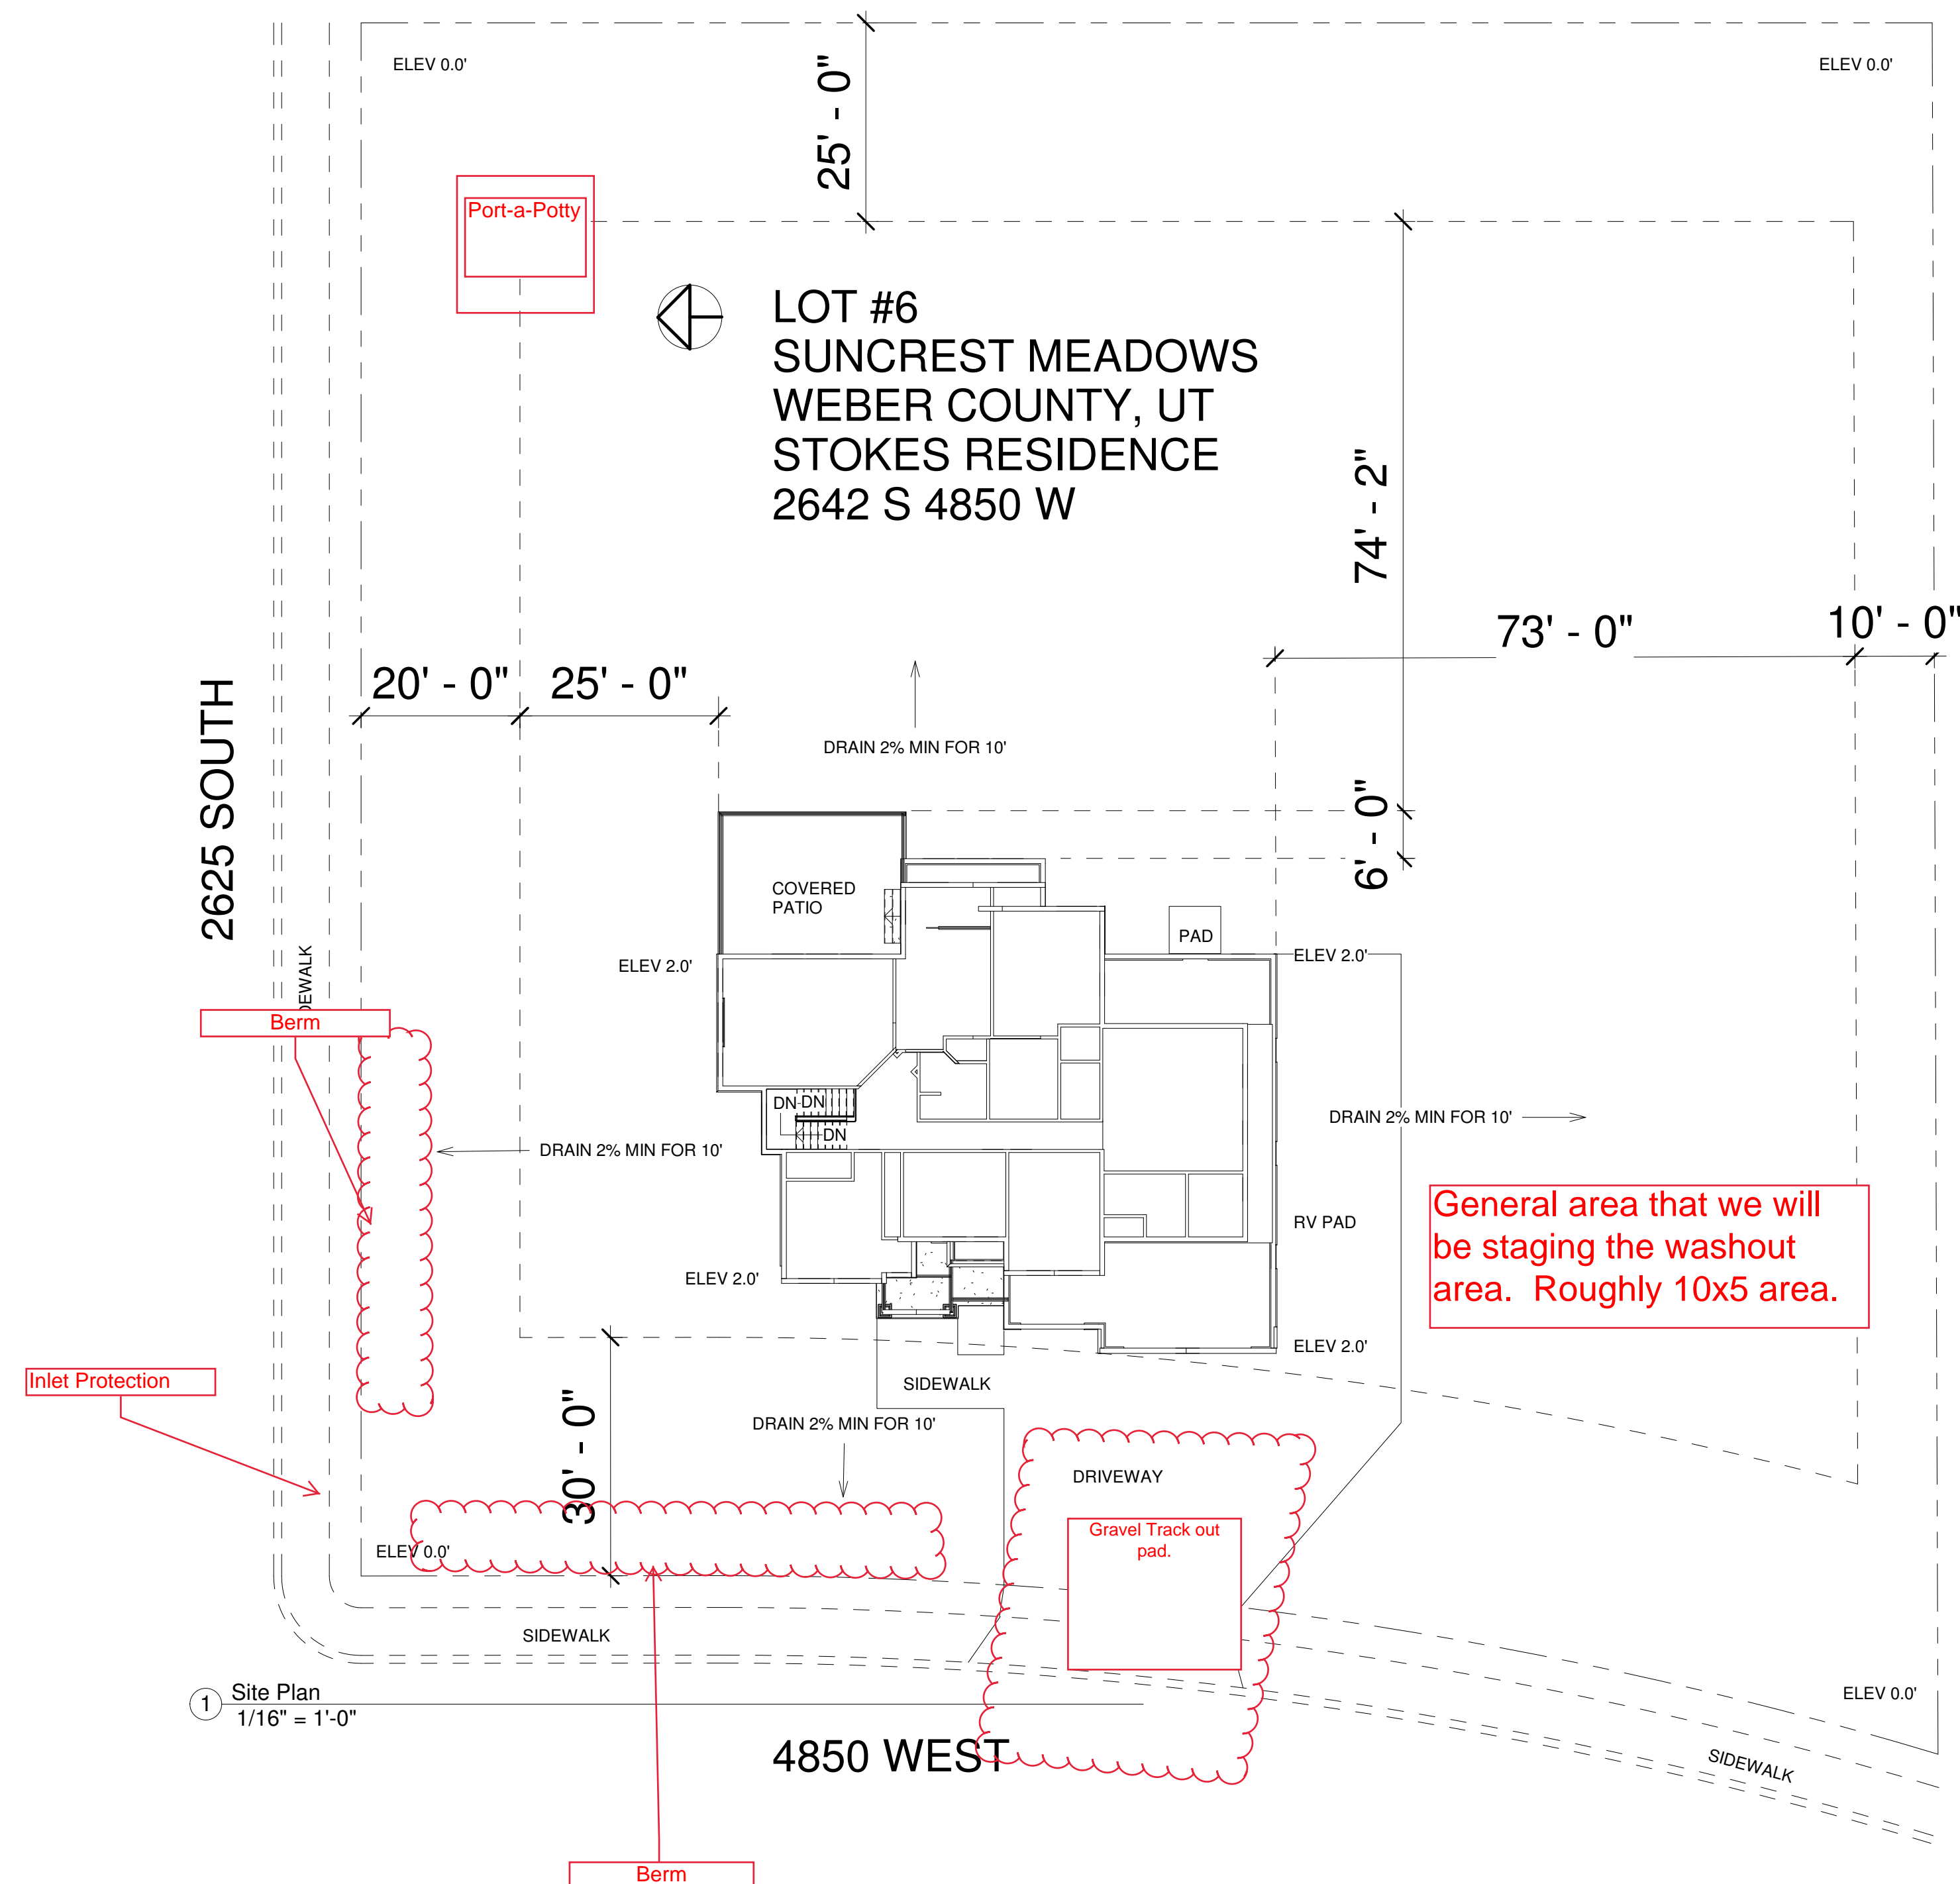

General area that we will be staging the washout area. Roughly 10x5 area.

Gravel Track out pad.