
SLADE SUBDIVISION

PART OF THE SW 1/4 OF SECTION 16 TOWNSHIP 6 NORTH, RANGE 2 EAST, SALT LAKE BASE & MERIDIAN UNINCORPORATED WEBER COUNTY, UTAH - SEPTEMBER 2019

This Plat is the Intellectual Property of Landmark Surveying, Inc., all legal rights are reserved. 🕳

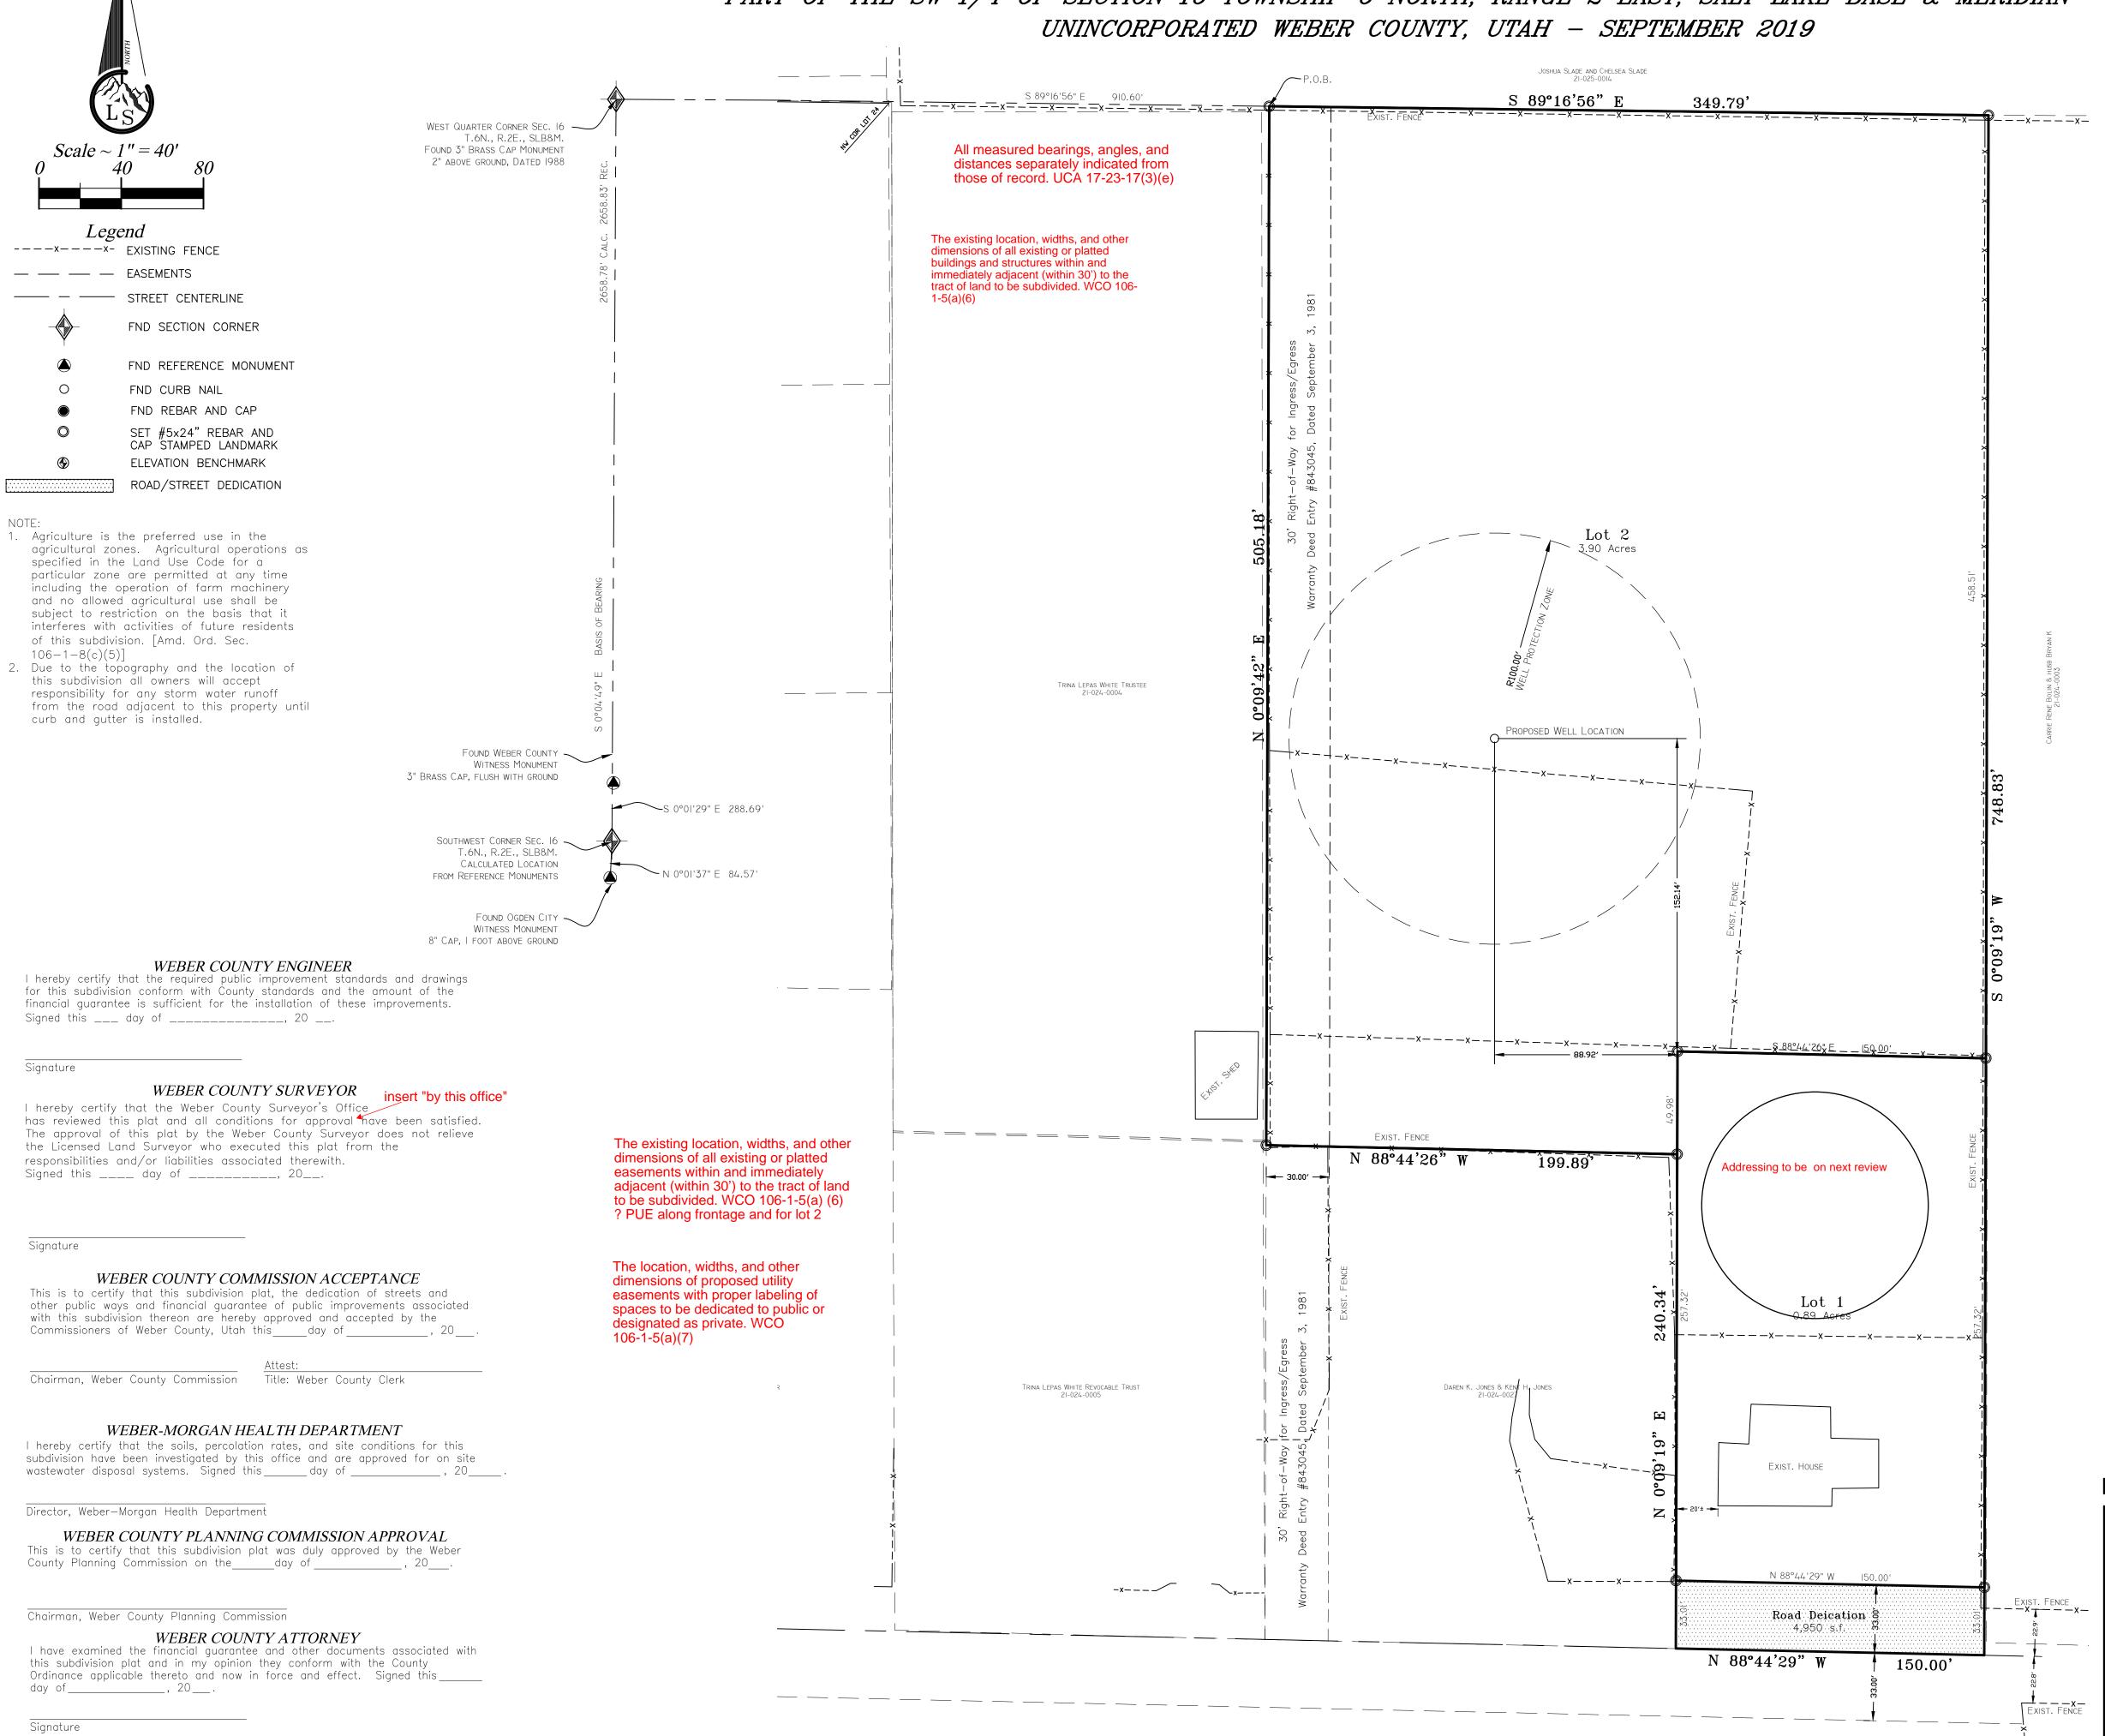

OWNER'S DEDICATION

We the undersigned owners of the herein described tract of land, do hereby set apart and subdivide the same into lots as shown hereon and name said tract SLADE SUBDIVISION:

We hereby dedicate and reserve unto ourselves, our heirs, our grantees and/or assigns, an easement(s), and/or right(s)-of-way as shown hereon to be used in common with all others within said subdivision and those adjoining subdivisions that may be subdivided by the undersigned owners, successors, and/or assigns on, over and across all those portions or parts of said tract of land designated on said plat as Right—of—Way for Ingress/Egress as access to the individual lot(s), common area(s), open spaces(s), agricultural parcel(s), park(s), or other property or uses granted for the ownership or use of said owner(s), heirs, grantees, and/or assigns, to be maintained by owners of these Lots, their grantees, successors, or

We hereby grant and dedicate a perpetual right and easement over, upon and under the lands designated hereon as public utility, storm water detention pond(s), drainage easement(s), and canal maintenance easement(s), the same to be used for the installation maintenance and operation of public utility service line(s), storm drainage facilities, irrigation canal(s) or for the perpetual preservation of water channels in their natural state whichever is applicable to the governing entity and as may be authorized by the governing entity, with no buildings or structures being erected within such easements.

Individual Acknowledgement

IN WITNESS WHEREOF, the hand of said Grantor(s), this ___ day of _____ , 20____.

CHELSEA SLADE JOSHUA SLADE

STATE OF UTAH

(print name below signature):

COUNTY OF WEBER '

On the date first above written personally appeared before me the above signer(s) of the within instrument, who duly acknowledged to me that they executed the same.

WITNESS my hand and official stamp the date in this certificate first above As a Notary Public commissioned in Utah, Witness my hand and official seal.

Notary Signature: My Commission Expires:

A tract of land being a part of Lot 24, Huntsville District Survey of the Southwest Quarter of Section 16, Township 6 North, Range 2 East, Salt Lake Base and Meridian, U.S. Survey: Beginning at a point 910.60 feet South 89°16'56" East along the Quarter Section line from the Northwest corner of said Southwest Quarter Section (said point also being South 89°16'56" East 180 feet form the Northwest corner of said Lot 24); and running thence South 89°16'56" East along the Quarter Section line 349.79 feet more or less to a fence line running South; thence South 0°09'19" West along said fence line 748.83 feet more or less to the Center of 500 South Street; thence North 88°44'29" West along said center line 150.00 feet; thence North 0°09'19" East 240.34 feet; thence North 88°44'26" West 199.89 feet; thence North 0°09'42" East 505.18 feet to the point of beginning.

BOUNDARY DESCRIPTION

Contains 213,333 s.f. or 4.90 acres

Together with a right-of-way created in that certain Warranty Deed Recorded September 3, 1981 as Entry No. 843045 in Book 1388 as Page 1571 of Weber County Records.

NARRATIVE

The purpose of this survey is to create a two (2) lot subdivision as shown.

Documents used to aide in this survey:

- 1. Weber County Tax Plat 21-024 (current and prior years). 2. Deeds of record as found in the Weber County Recorders Office for parcels
- 21-024-0003, 21-024-0004, 21-024-0005, 21-024-0018, 21-024-0021, 21-024-0022, 21-024-0027, 21-024-0028, 21-025-0014 3. Plats of Record: 17-047 Mountain Valley Meadows Subdivision, 38-009 Pure

Country Acres, 40-057 Christensen Acres Subdivision, 79-085 East Lake

Meadows Subdivision, 4. Record of Survey's: #1470, 1591, 2625, 3497,

Centerline of 500 West Street was established from Mountain Valley Meadows Subdivision rotated to current State Plane Bearings and fit to existing occupation Centerline is supported by fence line evidences observed on the ground and information from the County Surveyor's office. Record descriptions were rotated to State Plane bearings and adjusted to fit existing evidences.

Basis of bearing is state plane grid from monument as shown.

SURVEYOR'S CERTIFICATE

I, Tyler D. Knight, do hereby certify that I am a professional land surveyor in the State of Utah and hold license no. 9008384-2201 in accordance with Title 58, Chapter 22 known as the Professional Engineers and Professional Land Surveyor's Licensing Act, have made a survey of the property(s) shown hereon in accordance with UCA 17-23-17, verifying measurements, and placing monuments as represented. That this plat was prepared from the field notes of this survey and from documents and records as noted hereon. I further certify that, to the best of my knowledge and belief, all lots meet the current requirements of the Land Use Ordinance of Weber



	county.		
Landmark Surveying, 9uc. A Complete Land Surveying Service www.LandmarkSurveyUtah.com		4646 South 3500 West - #A-3 West Haven, UT 84401 801-731-4075	Weber County Recorder Entry no Fee paid
DEVELOPE Address:	ER: Josh Slade 8870 E. 500 S. Huntsville, UT 84317	1	Filed for record and recordedday of2016. at
SW 1/4 of Section 16, Township 6 North, Range 2 East, Salt Lake Base and Meridian.		Subdivision	in book of official records, on page County Recorder: Leann H Kilts
Revisions		DRAWN BY: EB	
		CHECKED BY: TK	By Deputy:
		DATE: 2/12/2019	
		FILE: 3888v2	1