


175.76'  
S 00°34'18" W

2550 SOUTH STREET  
228.08'  
S 89°34'34" E

228.42'  
N 89°19'00" W

LOT: 1

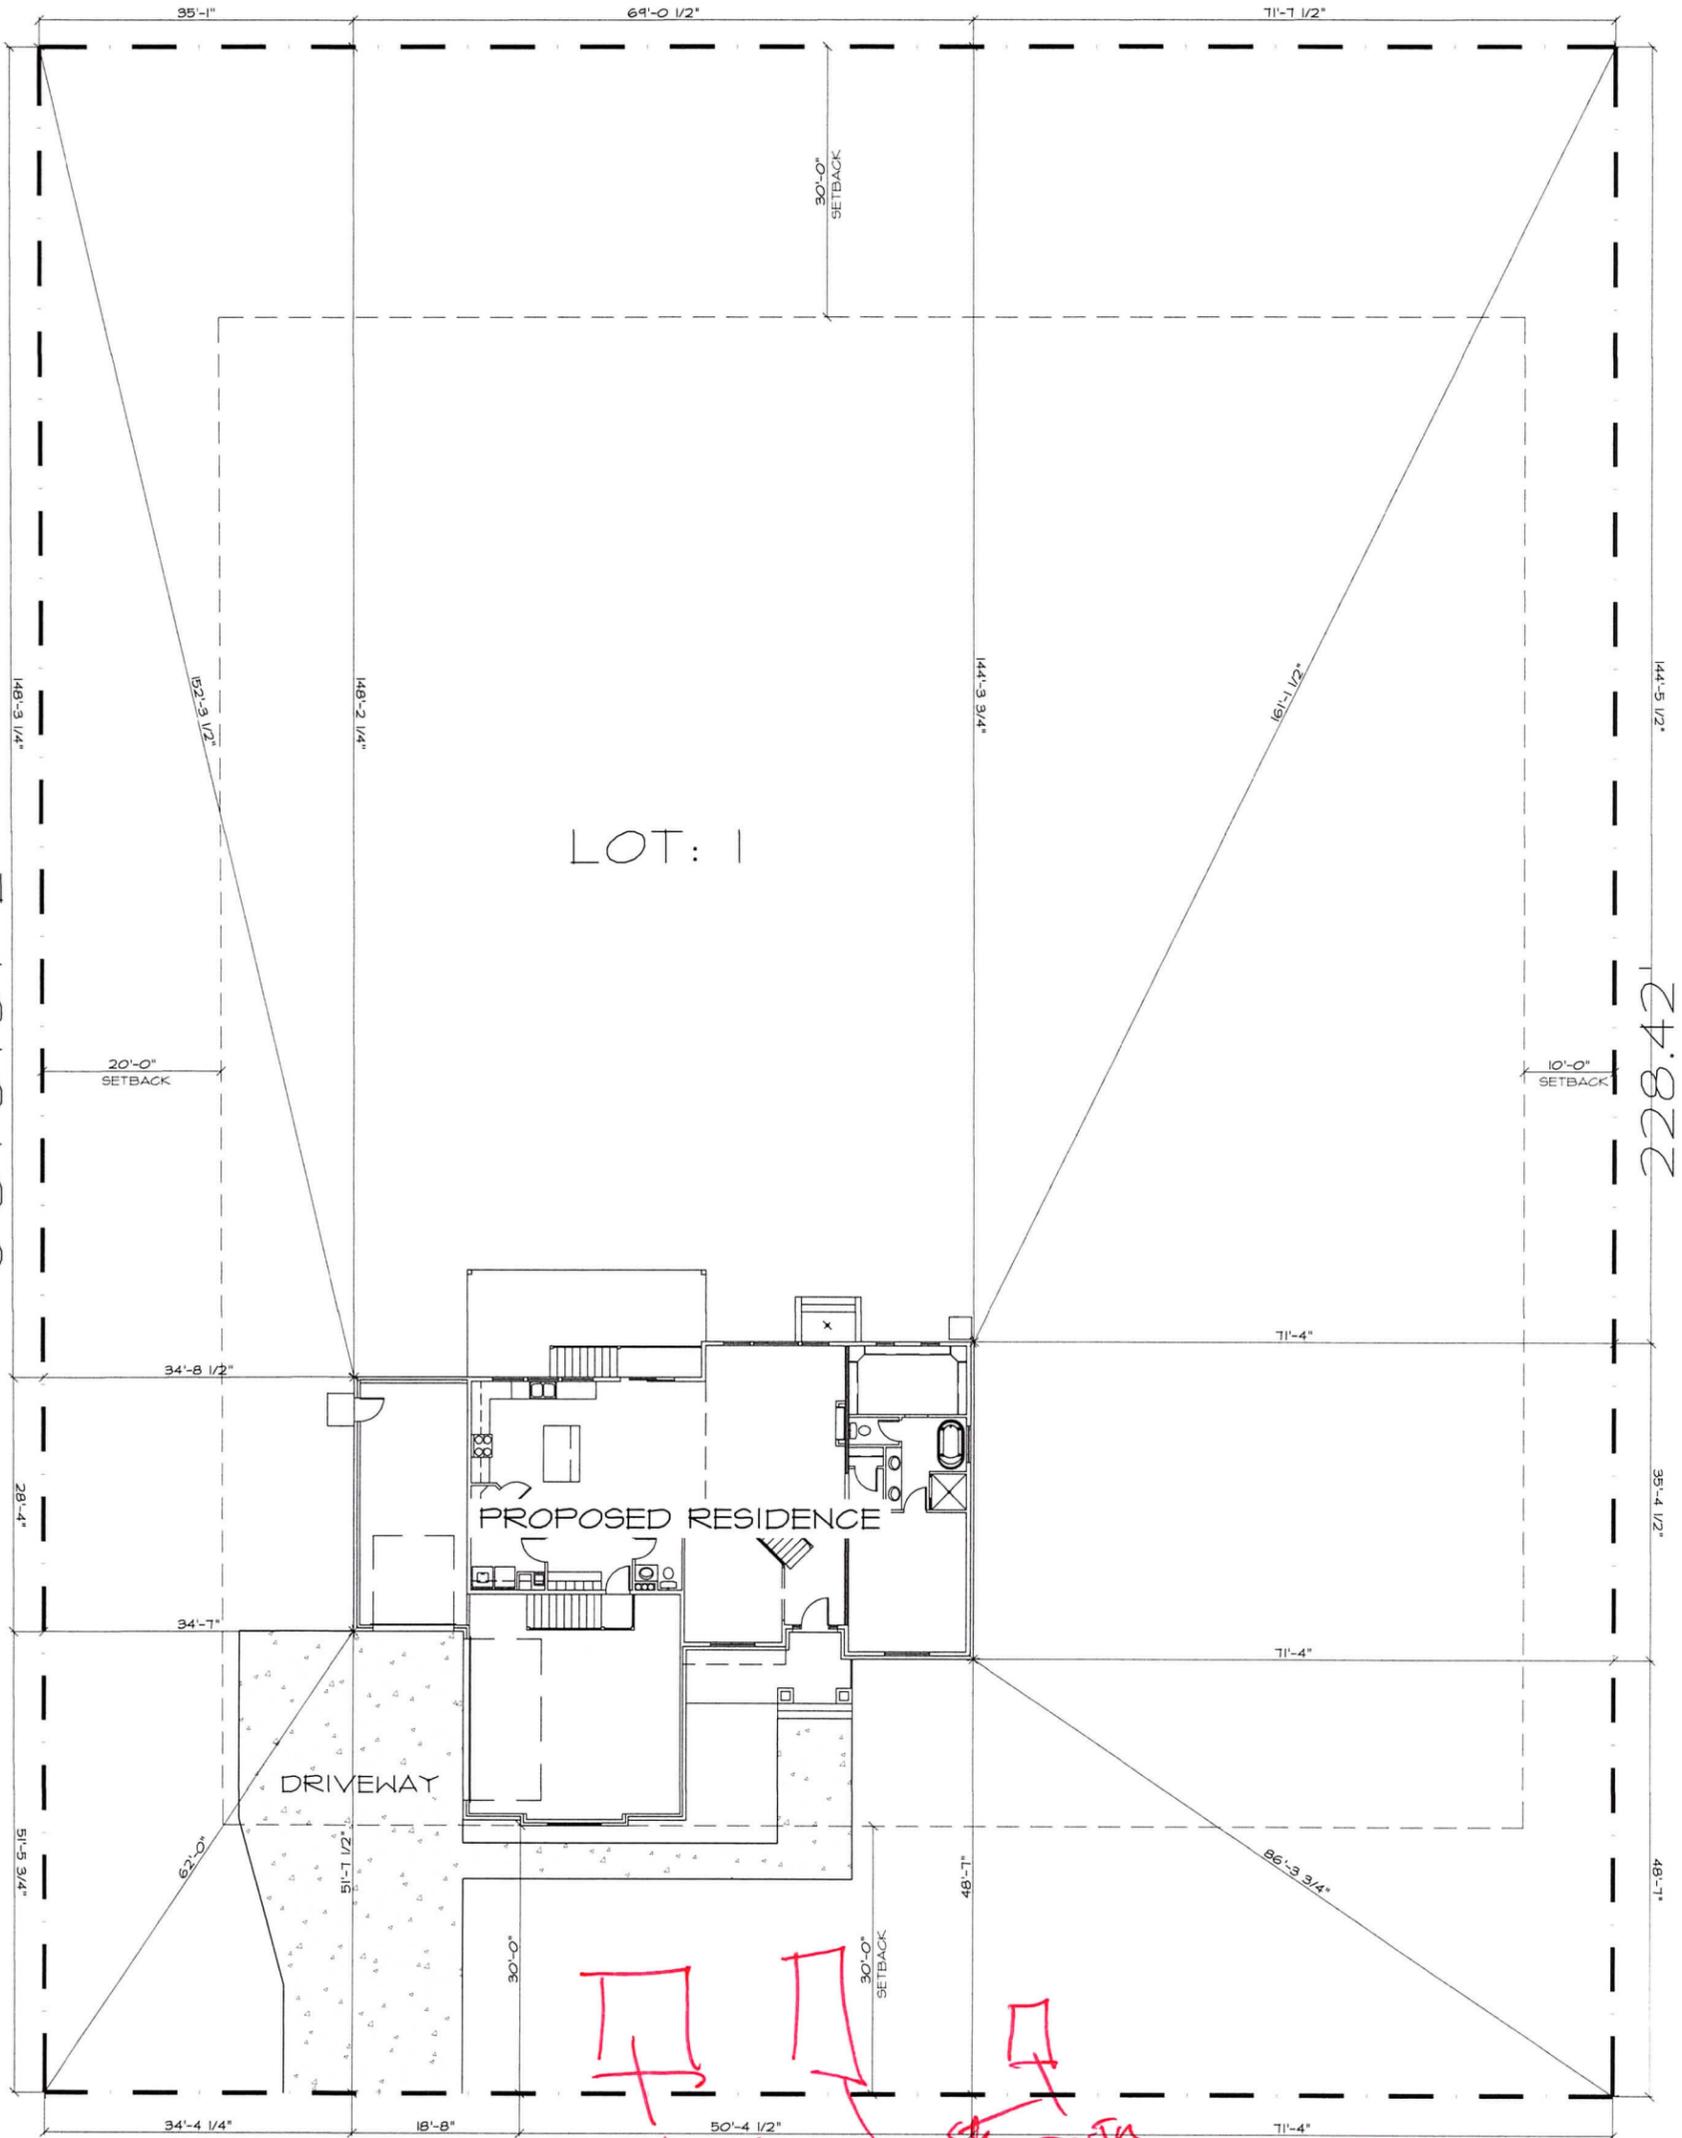

174.73'  
S 00°41'00" W

4850 WEST STREET

MARQUEE HOMES

LOT# 1, SUN CREST MEADOWS  
TAYLOR, UT



SCALE : 1" = 20'