
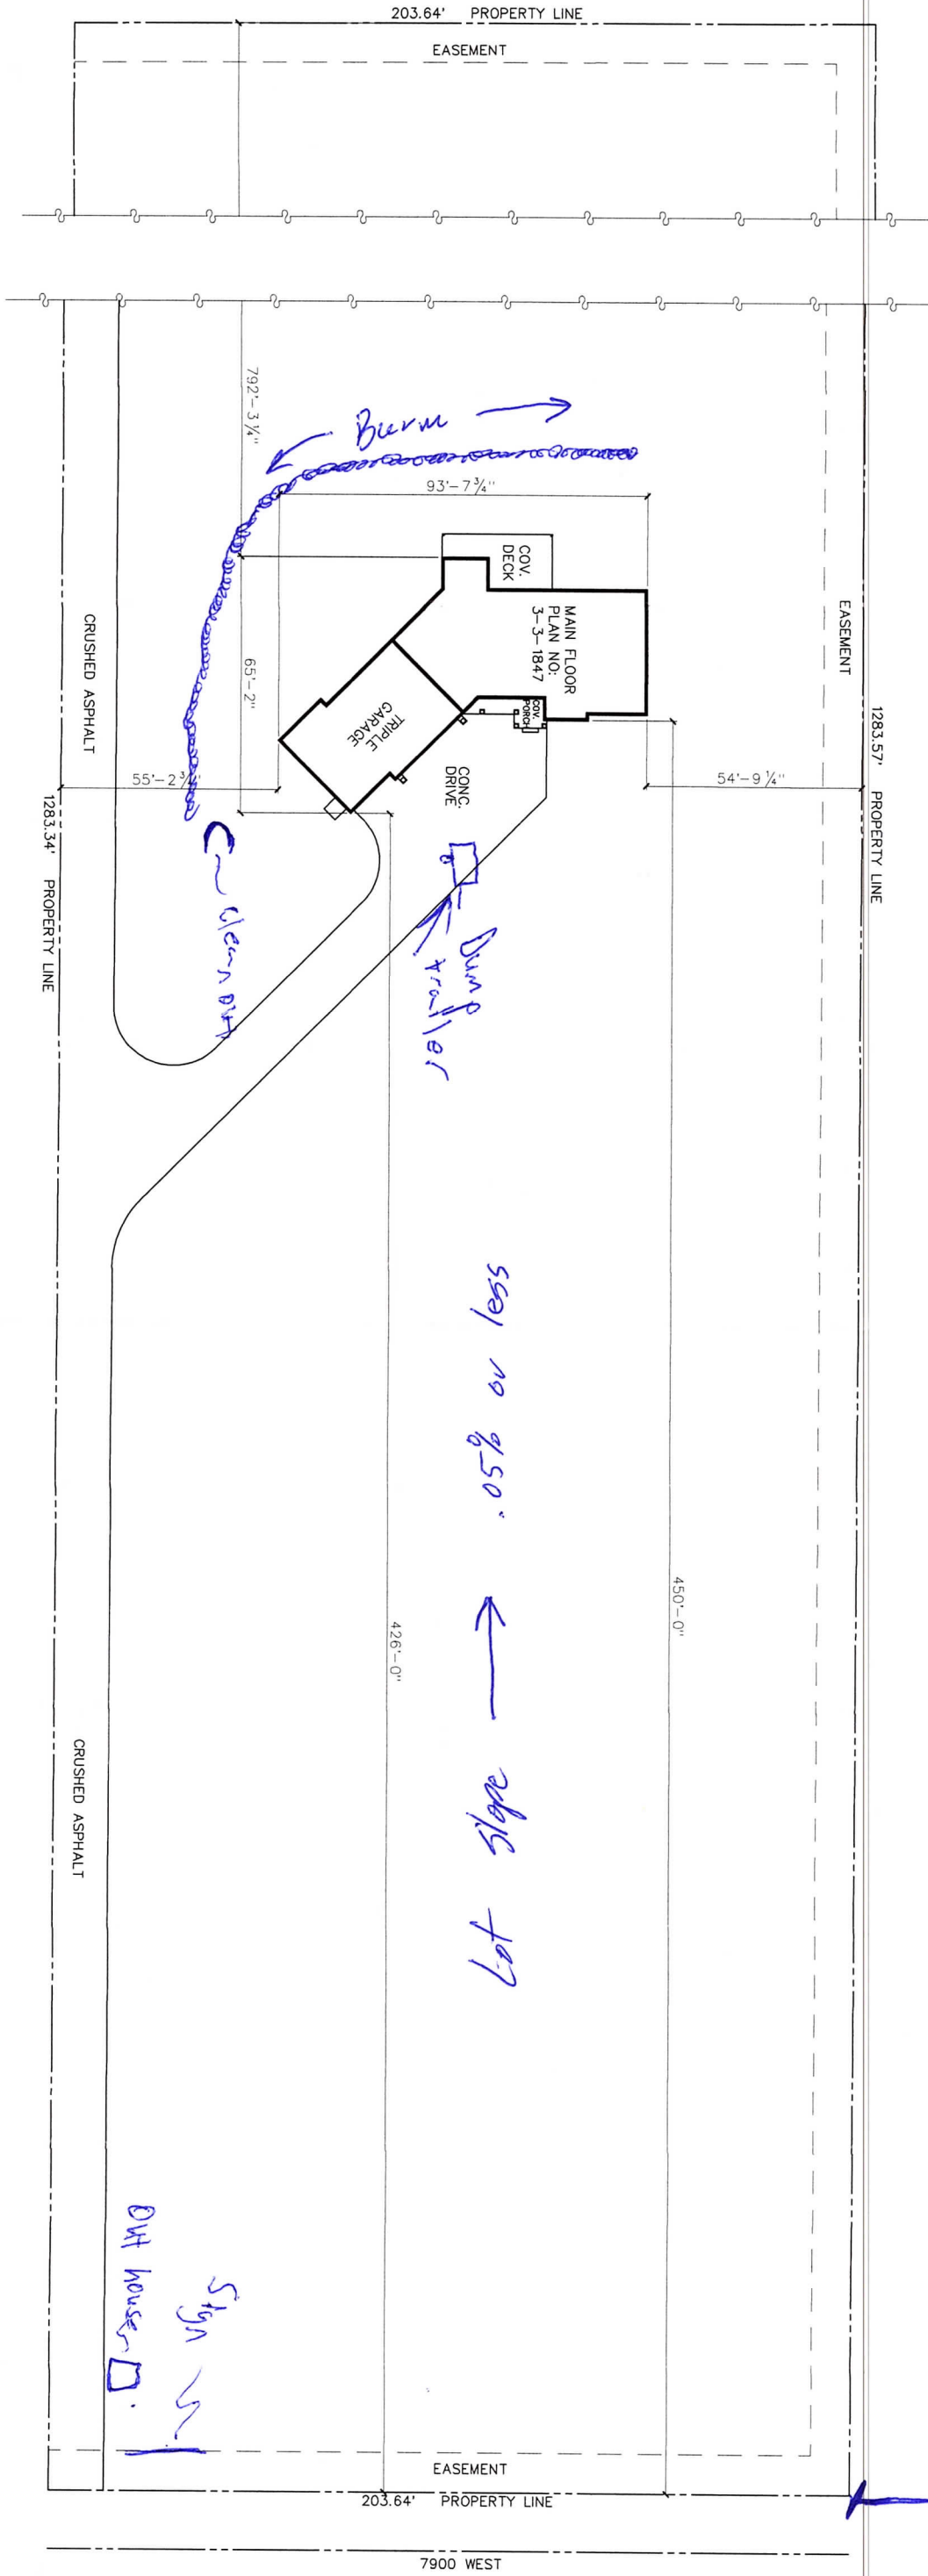


SCALE: 1" = 20'-0"

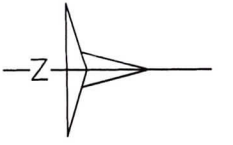

SWPPP Boundary

see no 950 ← edge lot

Sign W
Dirt house

Fire Hydrant
approx 398'

LOT #1
TOM CLOSE SUBDIVISION
671 SOUTH 7900 WEST
OGDEN, UTAH

JOSH & CHERISE BARNETT