


DEDICATION PLAT FOR ROAD "A"
AND ROAD "E"

LOCATED IN SECTION 1 OF TOWNSHIP 7 NORTH, RANGE 1 EAST
AND SECTIONS 6, 5, & 8 OF TOWNSHIP 7 NORTH, RANGE 2 EAST,
SALT LAKE BASE AND MERIDIAN, WEBER COUNTY, UTAH

WESTERN AMERICA HOLDING
S/N 23-012-0032

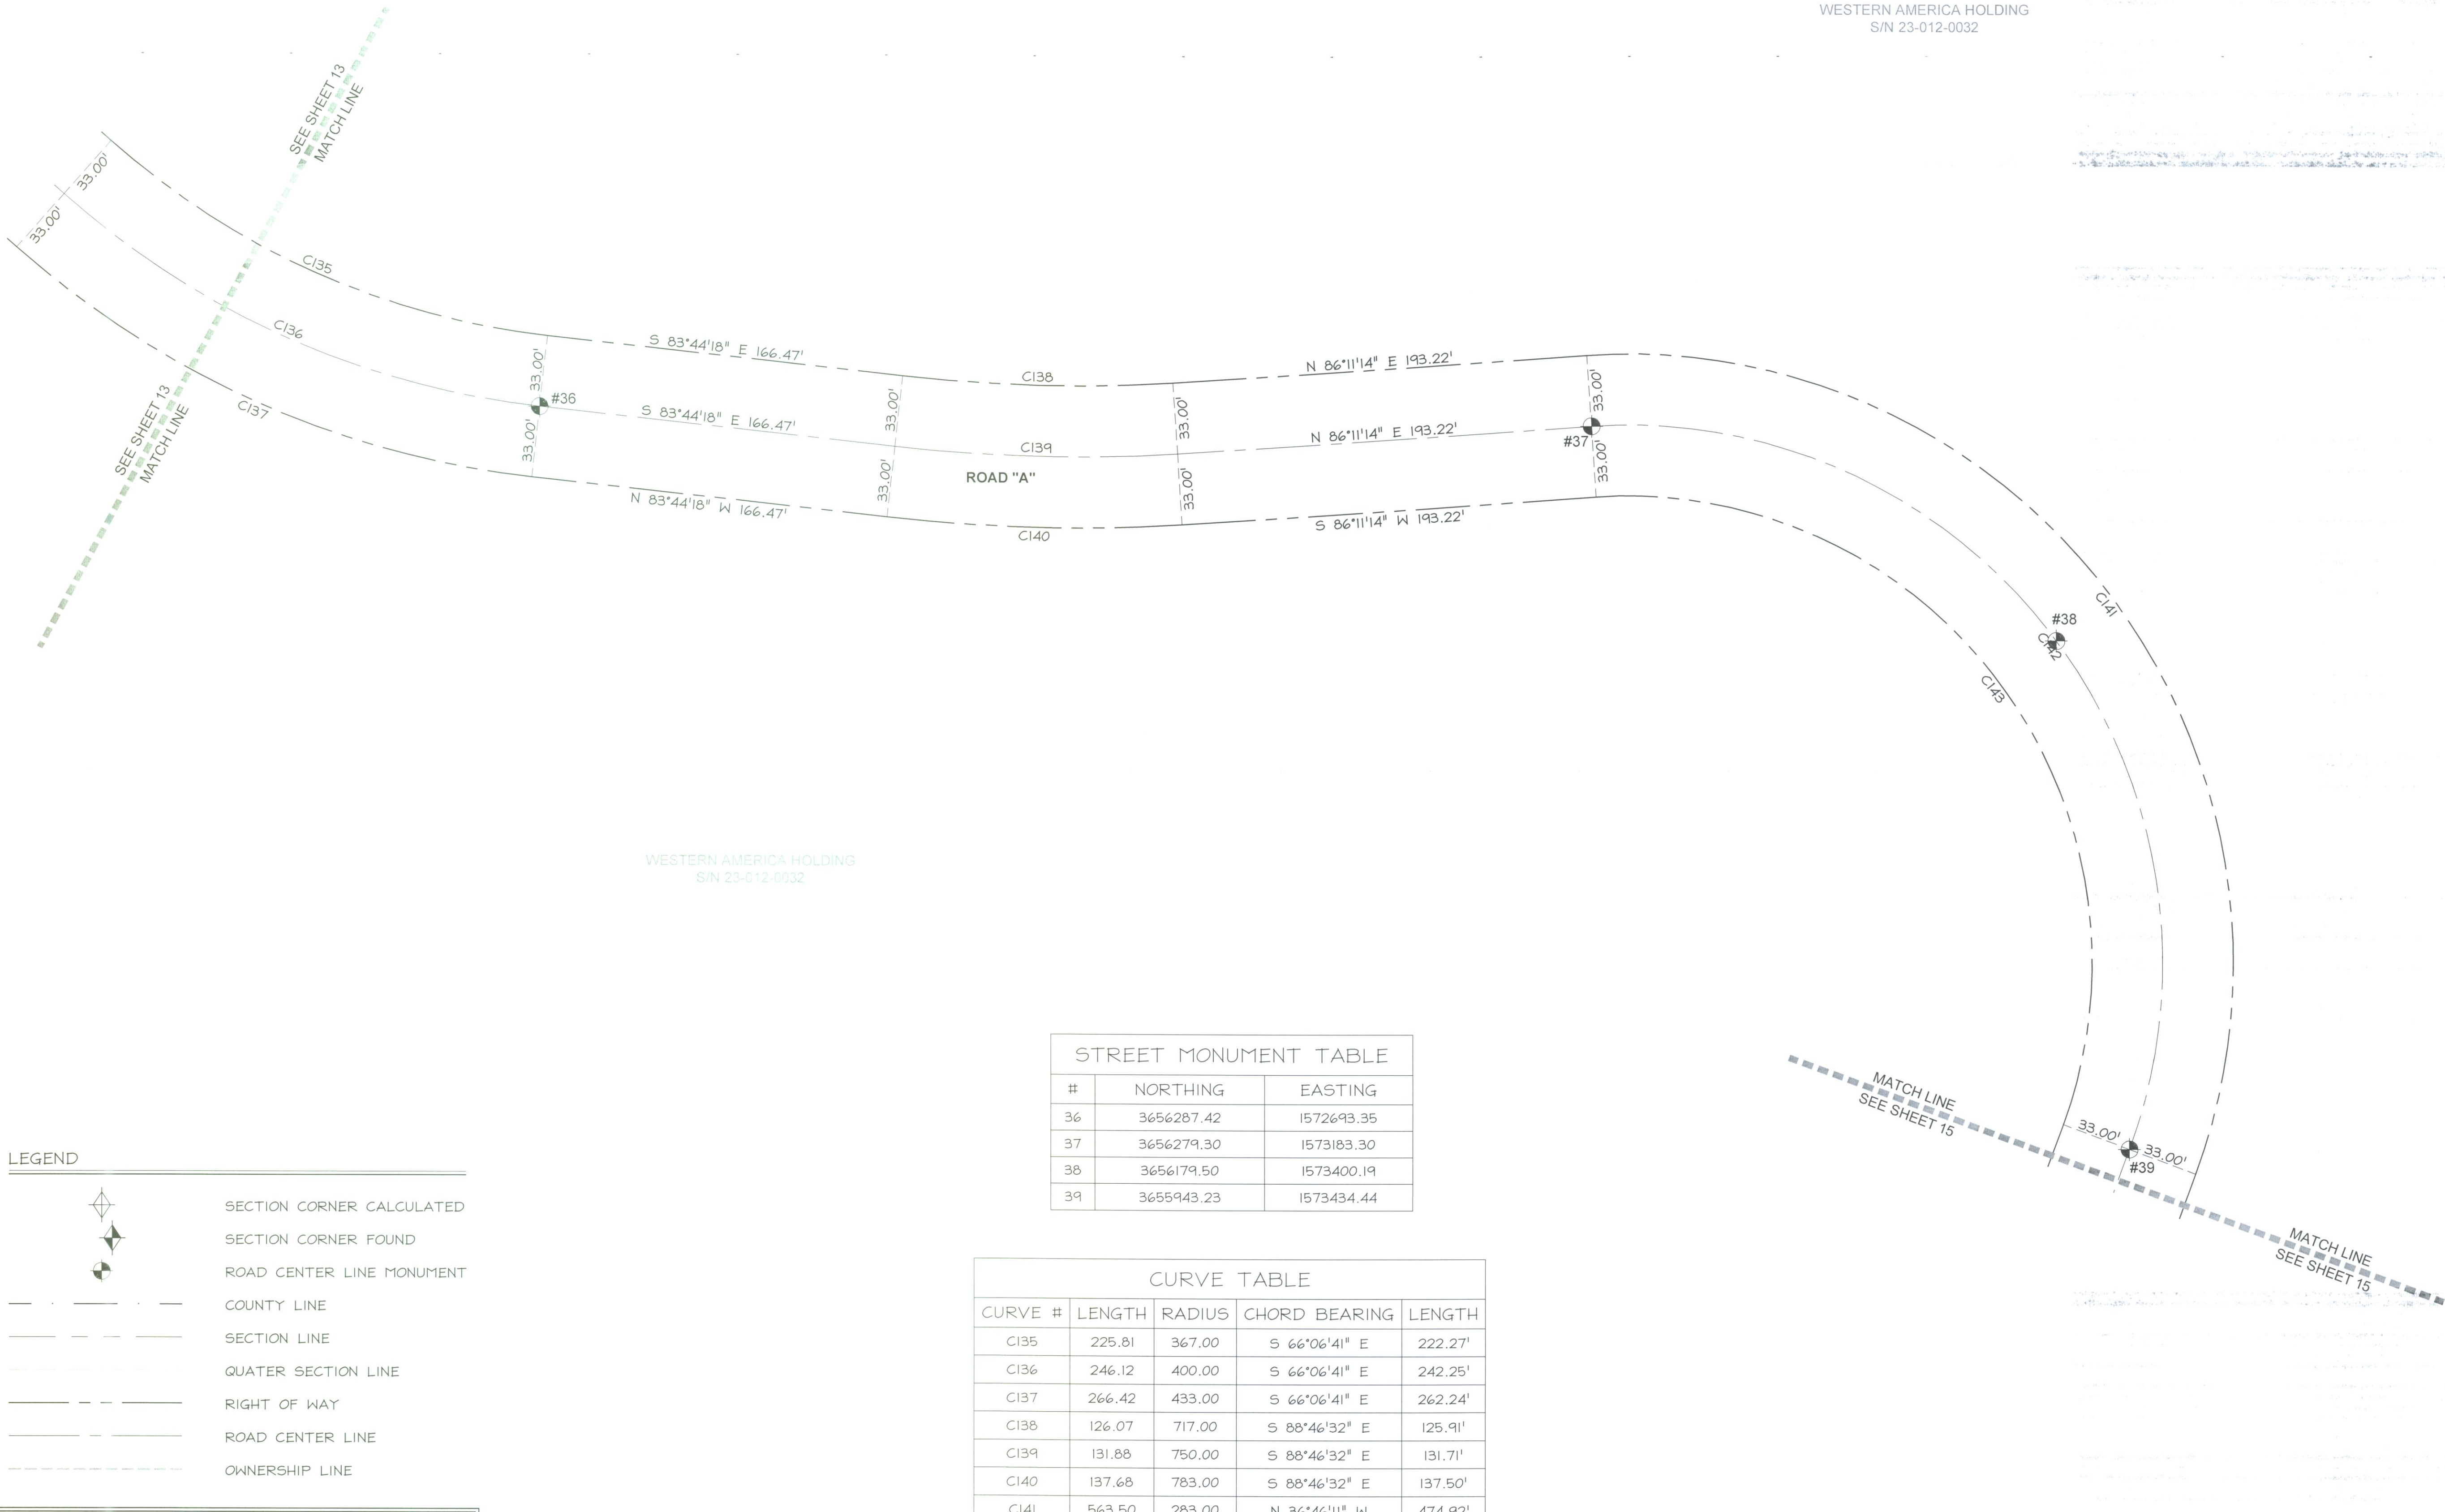

LEGEND	
	SECTION CORNER CALCULATED
	SECTION CORNER FOUND
	ROAD CENTER LINE MONUMENT
	COUNTY LINE
	SECTION LINE
	QUARTER SECTION LINE
	RIGHT OF WAY
	ROAD CENTER LINE
	OWNERSHIP LINE

STREET MONUMENT TABLE		
#	NORTHING	EASTING
36	3656287.42	1572693.35
37	3656279.30	1573183.30
38	3656179.50	1573400.19
39	3655943.23	1573434.44

CURVE TABLE				
CURVE #	LENGTH	RADIUS	CHORD BEARING	LENGTH
C135	225.81	367.00	S 66°06'41" E	222.27'
C136	246.12	400.00	S 66°06'41" E	242.25'
C137	266.42	433.00	S 66°06'41" E	262.24'
C138	126.07	717.00	S 88°46'32" E	125.91'
C139	131.88	750.00	S 88°46'32" E	131.71'
C140	137.68	783.00	S 88°46'32" E	137.50'
C141	563.50	283.00	N 36°46'11" W	474.92'
C142	497.79	250.00	N 36°46'11" W	419.54'
C143	432.09	217.00	N 36°46'11" W	364.16'

DEDICATION PLAT FOR
ROAD "A"
AND ROAD "E"

LOCATED IN SECTION 1 TOWNSHIP 7 NORTH,
RANGE 1 EAST AND SECTIONS 6, 5 AND 8 OF
TOWNSHIP 7 NORTH, RANGE 2 EAST, SALT LAKE
BASE AND MERIDIAN, WEBER COUNTY, UTAH

N/V/5 NOLTE VERTICAL FIVE 5217 SOUTH STATE STREET, SUITE 300 801.743.1300 TEL 801.743.0300 FAX	RECORDED #
	STATE OF UTAH, COUNTY OF WEBER, RECORDED AND FILED AT THE
	REQUEST OF: _____ ENTRY NO: _____
	DATE: _____ TIME: _____ BOOK: _____ PAGE: _____
	FEE \$ _____

WEBER COUNTY RECORDER