


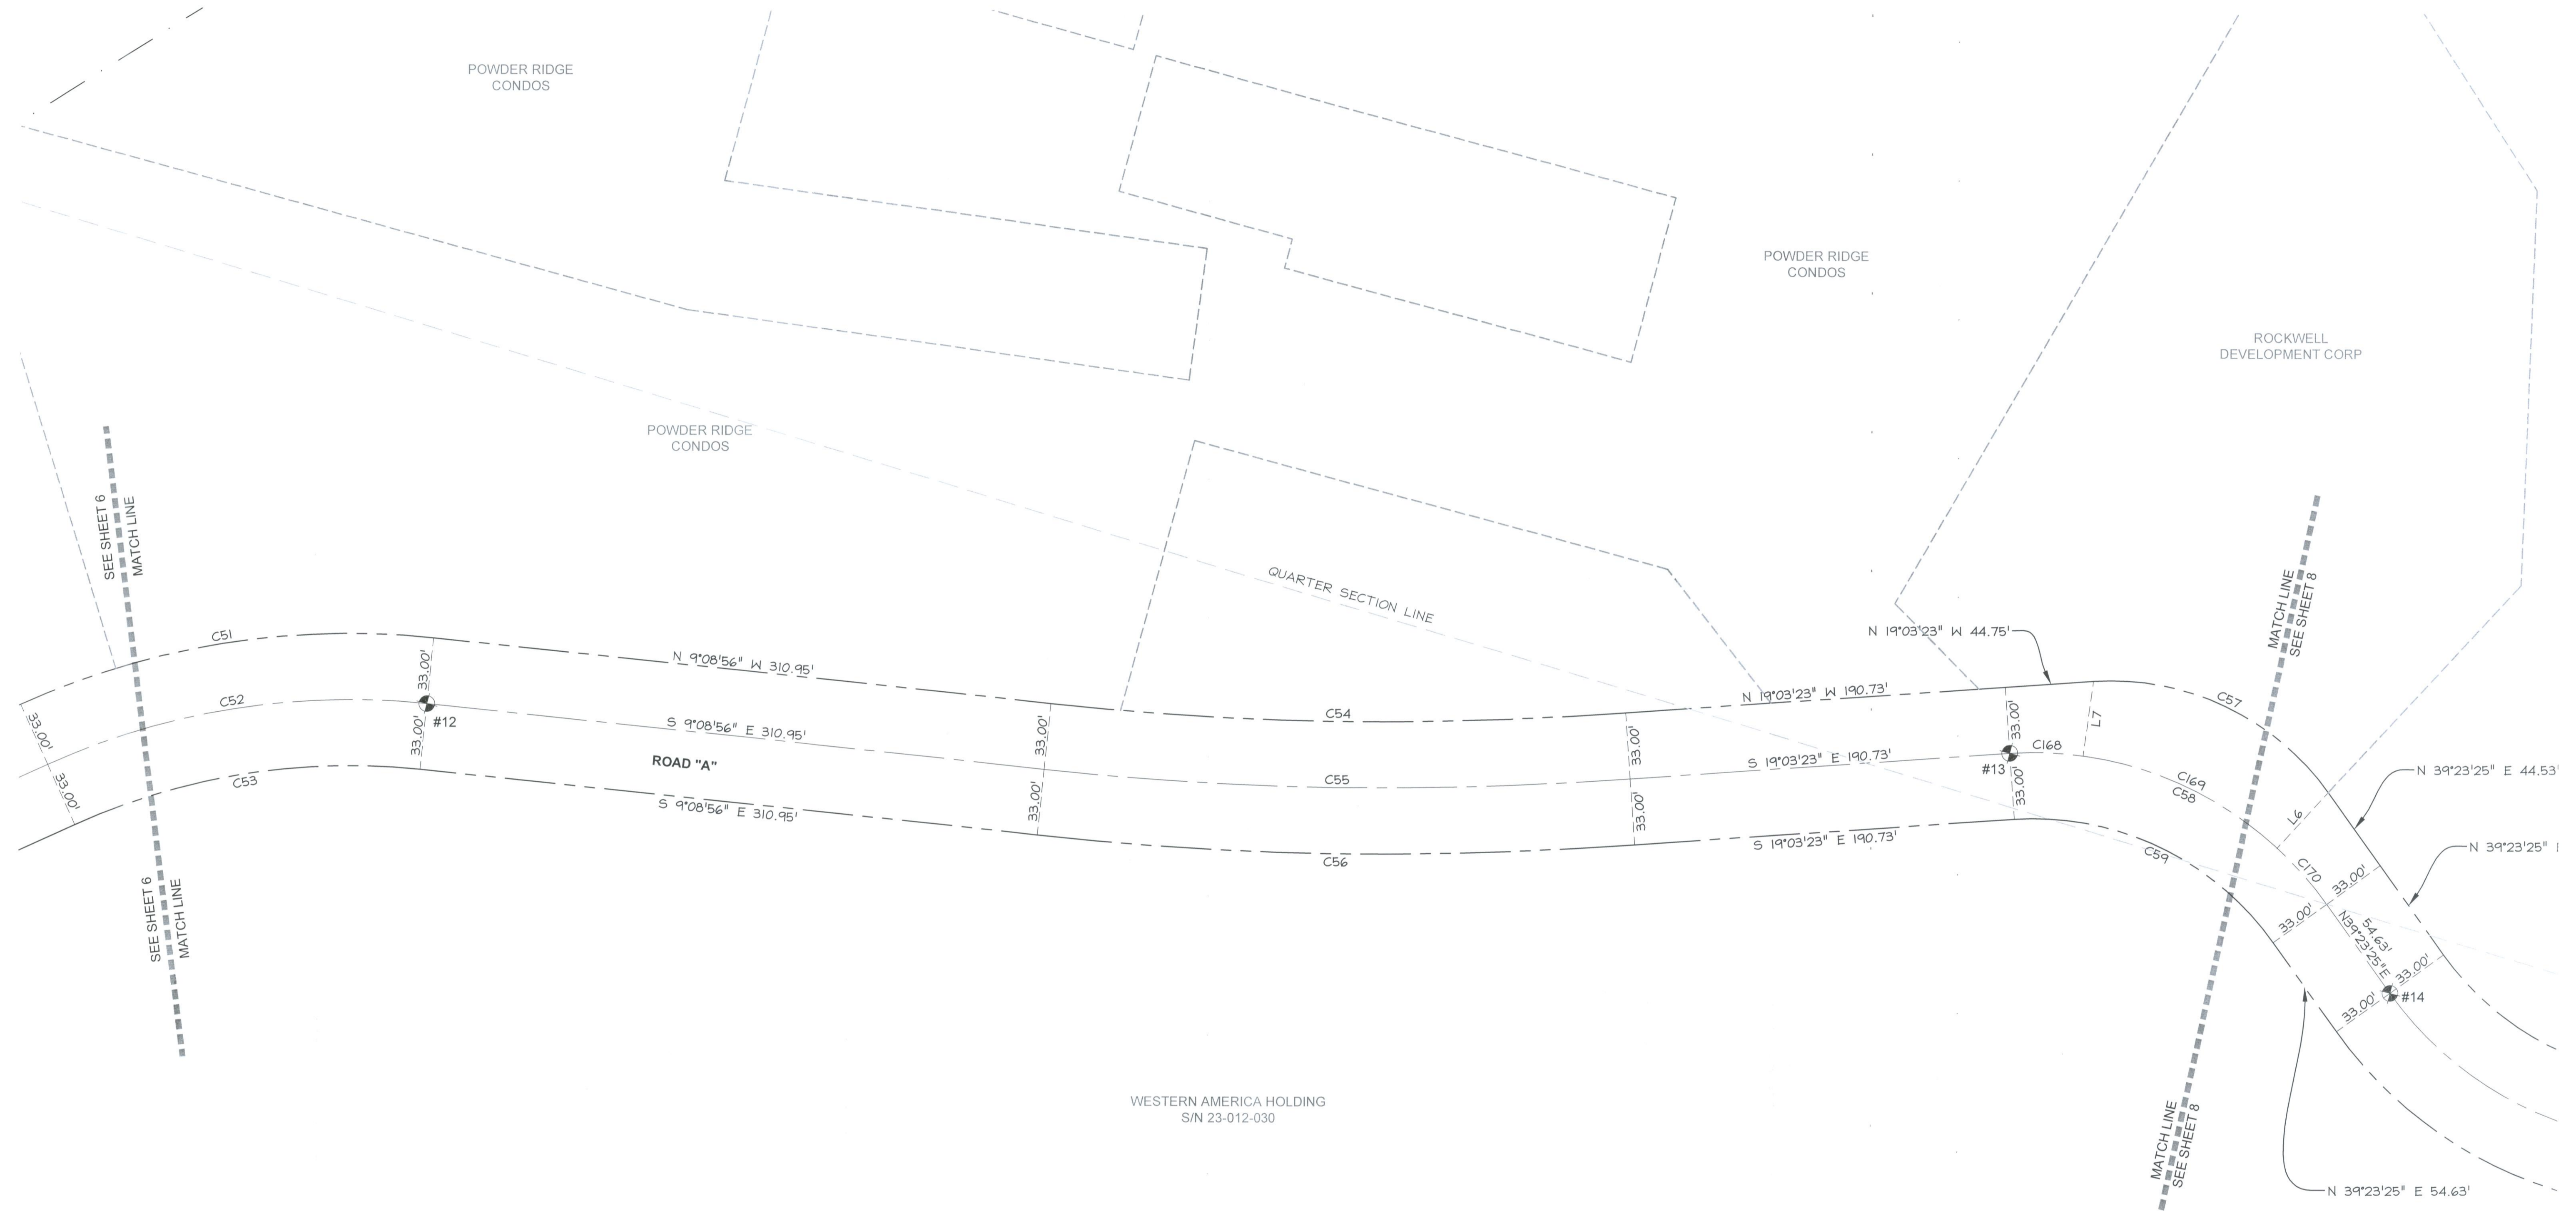








DATE: _____ TIME: _____
 DRAWING NAME: _____
 SERVICE: _____
 PLOTTER VIEW: _____
 PATH: _____
 PROJ. MAP: _____

DEDICATION PLAT FOR ROAD "A" AND ROAD "E"

LOCATED IN SECTION 1 OF TOWNSHIP 7 NORTH, RANGE 1 EAST
AND SECTIONS 6, 5, & 8 OF TOWNSHIP 7 NORTH, RANGE 2 EAST,
SALT LAKE BASE AND MERIDIAN, WEBER COUNTY, UTAH





LEGEND

-  SECTION CORNER CALCULATED
-  SECTION CORNER FOUND
-  ROAD CENTER LINE MONUMENT
-  COUNTY LINE
-  SECTION LINE
-  QUARTER SECTION LINE
-  RIGHT OF WAY
-  ROAD CENTER LINE
-  OWNERSHIP LINE

CURVE TABLE				
CURVE #	LENGTH	RADIUS	CHORD BEARING	LENGTH
C51	212.01	402.11	N 24°15'11" W	209.56'
C52	194.61	369.11	N 24°15'11" W	192.36'
C53	177.21	336.11	N 24°15'11" W	175.17'
C54	288.26	1667.00	S 14°06'10" E	287.90'
C55	293.97	1700.00	S 14°06'10" E	293.60'
C56	299.67	1733.00	S 14°06'10" E	299.30'
C57	135.67	133.00	N 10°10'01" E	129.87'
C58	183.62	180.00	N 10°10'01" E	175.76'
C59	149.95	147.00	N 10°10'01" E	143.54'
C168	37.28	180.00	N 13°07'25" W	37.21'
C169	109.06	180.00	N 10°10'01" E	107.40'
C170	37.28	180.00	N 33°27'26" E	37.21'


STREET MONUMENT TABLE		
#	NORTHING	EASTING
12	3659205.06	1566470.57
13	3658433.04	1566653.82
14	3658217.82	1566588.13

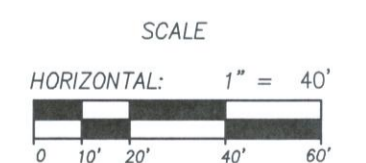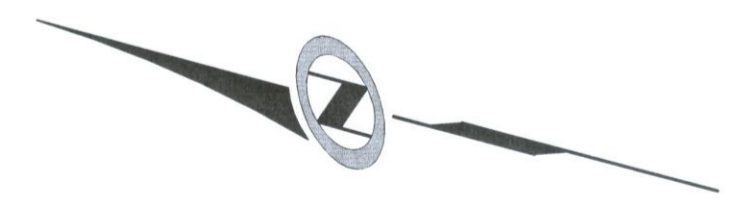

Sheet 7 of 15

DEDICATION PLAT FOR ROAD "A" AND ROAD "E"

LOCATED IN SECTION 1 TOWNSHIP 7 NORTH,
RANGE 1 EAST AND SECTIONS 6, 5 AND 8 OF
TOWNSHIP 7 NORTH, RANGE 2 EAST, SALT LAKE
BASE AND MERIDIAN, WEBER COUNTY, UTAH

 NOLTE VERTICALFIVE <small>5217 SOUTH STATE STREET, SUITE 300 MURRAY, UT 84107 801.743.1300 TEL. 801.743.0300 FAX WWW.NOLTE.COM</small>	RECORDED #
	STATE OF UTAH, COUNTY OF WEBER, RECORDED AND FILED AT THE REQUEST OF: _____ ENTRY NO: _____
	DATE: _____ TIME: _____ BOOK: _____ PAGE: _____
	FEE \$ _____ WEBER COUNTY RECORDER